


DESIGNED BY	DATE	REVIEWED	DATE	APPROVED	DATE	NO.	DATE	BY	REVISIONS	DATE	BY
W.M.C.		ARCHITECTURAL	4-24-44			1			4		
DRAWN BY		ENGINEERING	4-23-44			2			5		
CHECKED BY		LANDSCAPE	4-24-44			3	4-23-44		6		

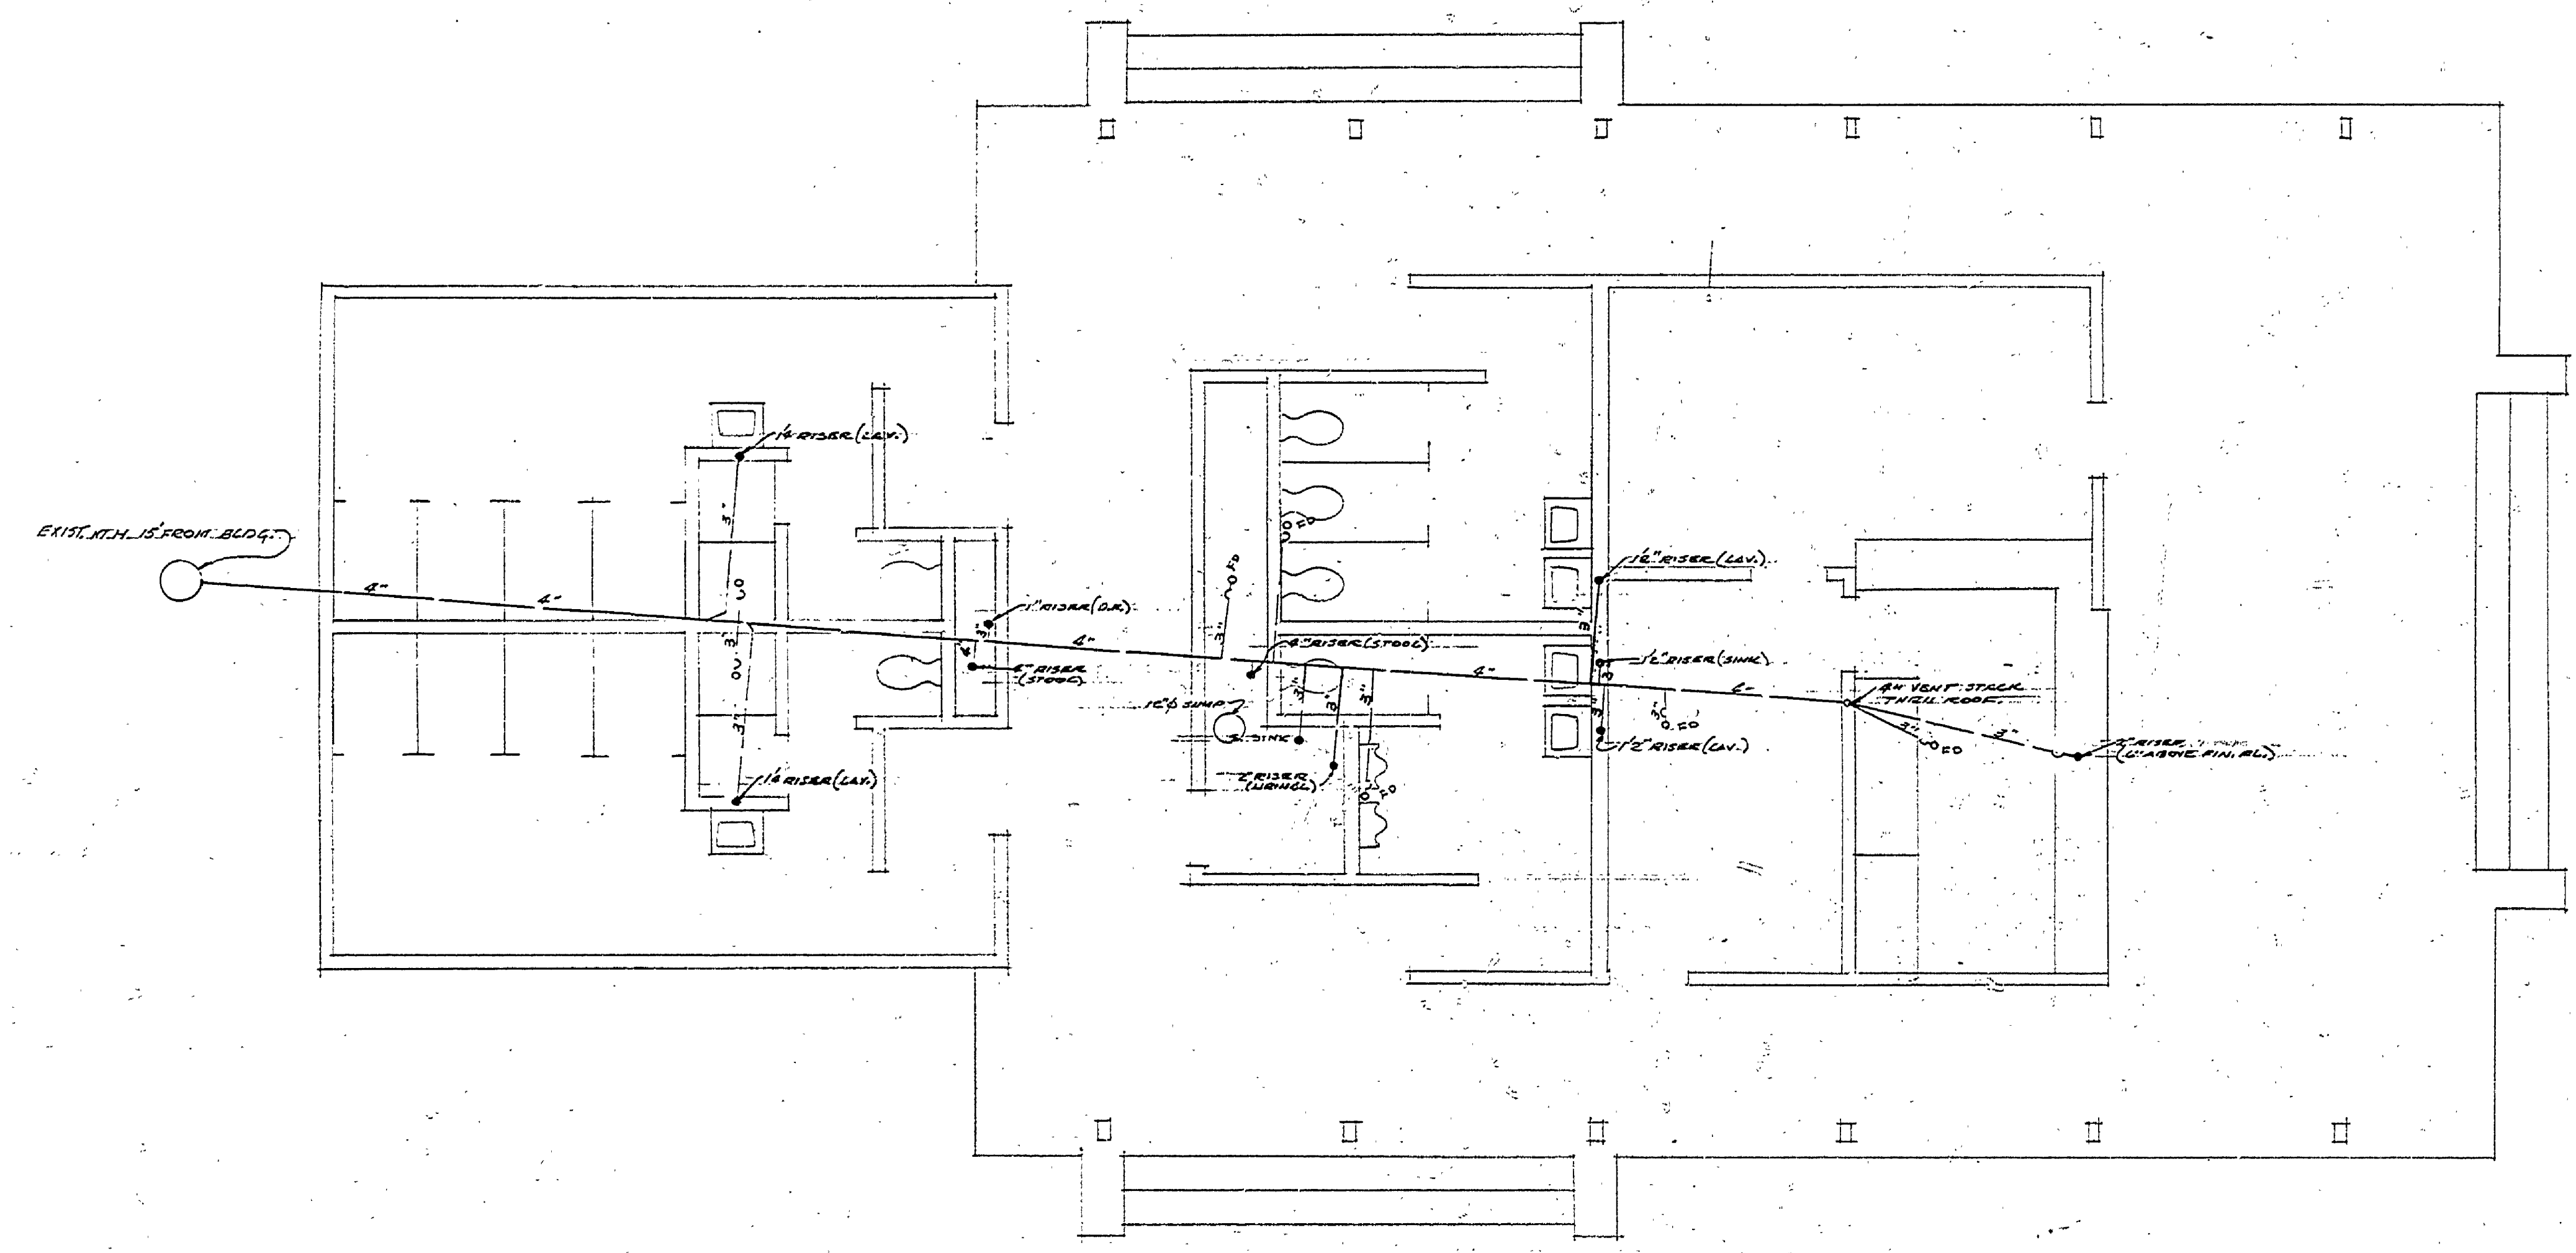

UNDERGROUND PLUMBING PLAN

MICHIGAN
DEPARTMENT OF CONSERVATION
PARKS AND RECREATION DIVISION

BATHHOUSE-CONCESSION-
TOILET BLDG #5
BURT LAKE STATE PARK

SHEET
NO. 9
OF 10

PLAN NO.
A-107