

Reroof Channel Campground Toilet & Shower Buildings

Muskegon State Park Muskegon County, Michigan

STATE OF MICHIGAN
DEPARTMENT OF NATURAL RESOURCES
PARKS DIVISION




STATE OF MICHIGAN
DEPARTMENT OF MANAGEMENT AND BUDGET
Office of Facilities


STATE PARK IMPROVEMENTS/PROTECTING MICHIGAN'S FUTURE
ACCT. NO. 607-75-2450-400

SHEET INDEX

- A-1 Title Sheet & Location Maps
- A-2 Roof Framing - Roof Plan - Mechanical/Electrical - Bldg A
- A-3 Elevations - Bldg A
- A-4 Sections & Details - Bldg A
- B-1 Roof Framing - Roof Plan - Mechanical/Electrical - Bldg B
- B-2 Elevations - Bldg B
- B-3 Sections & Details - Bldg B

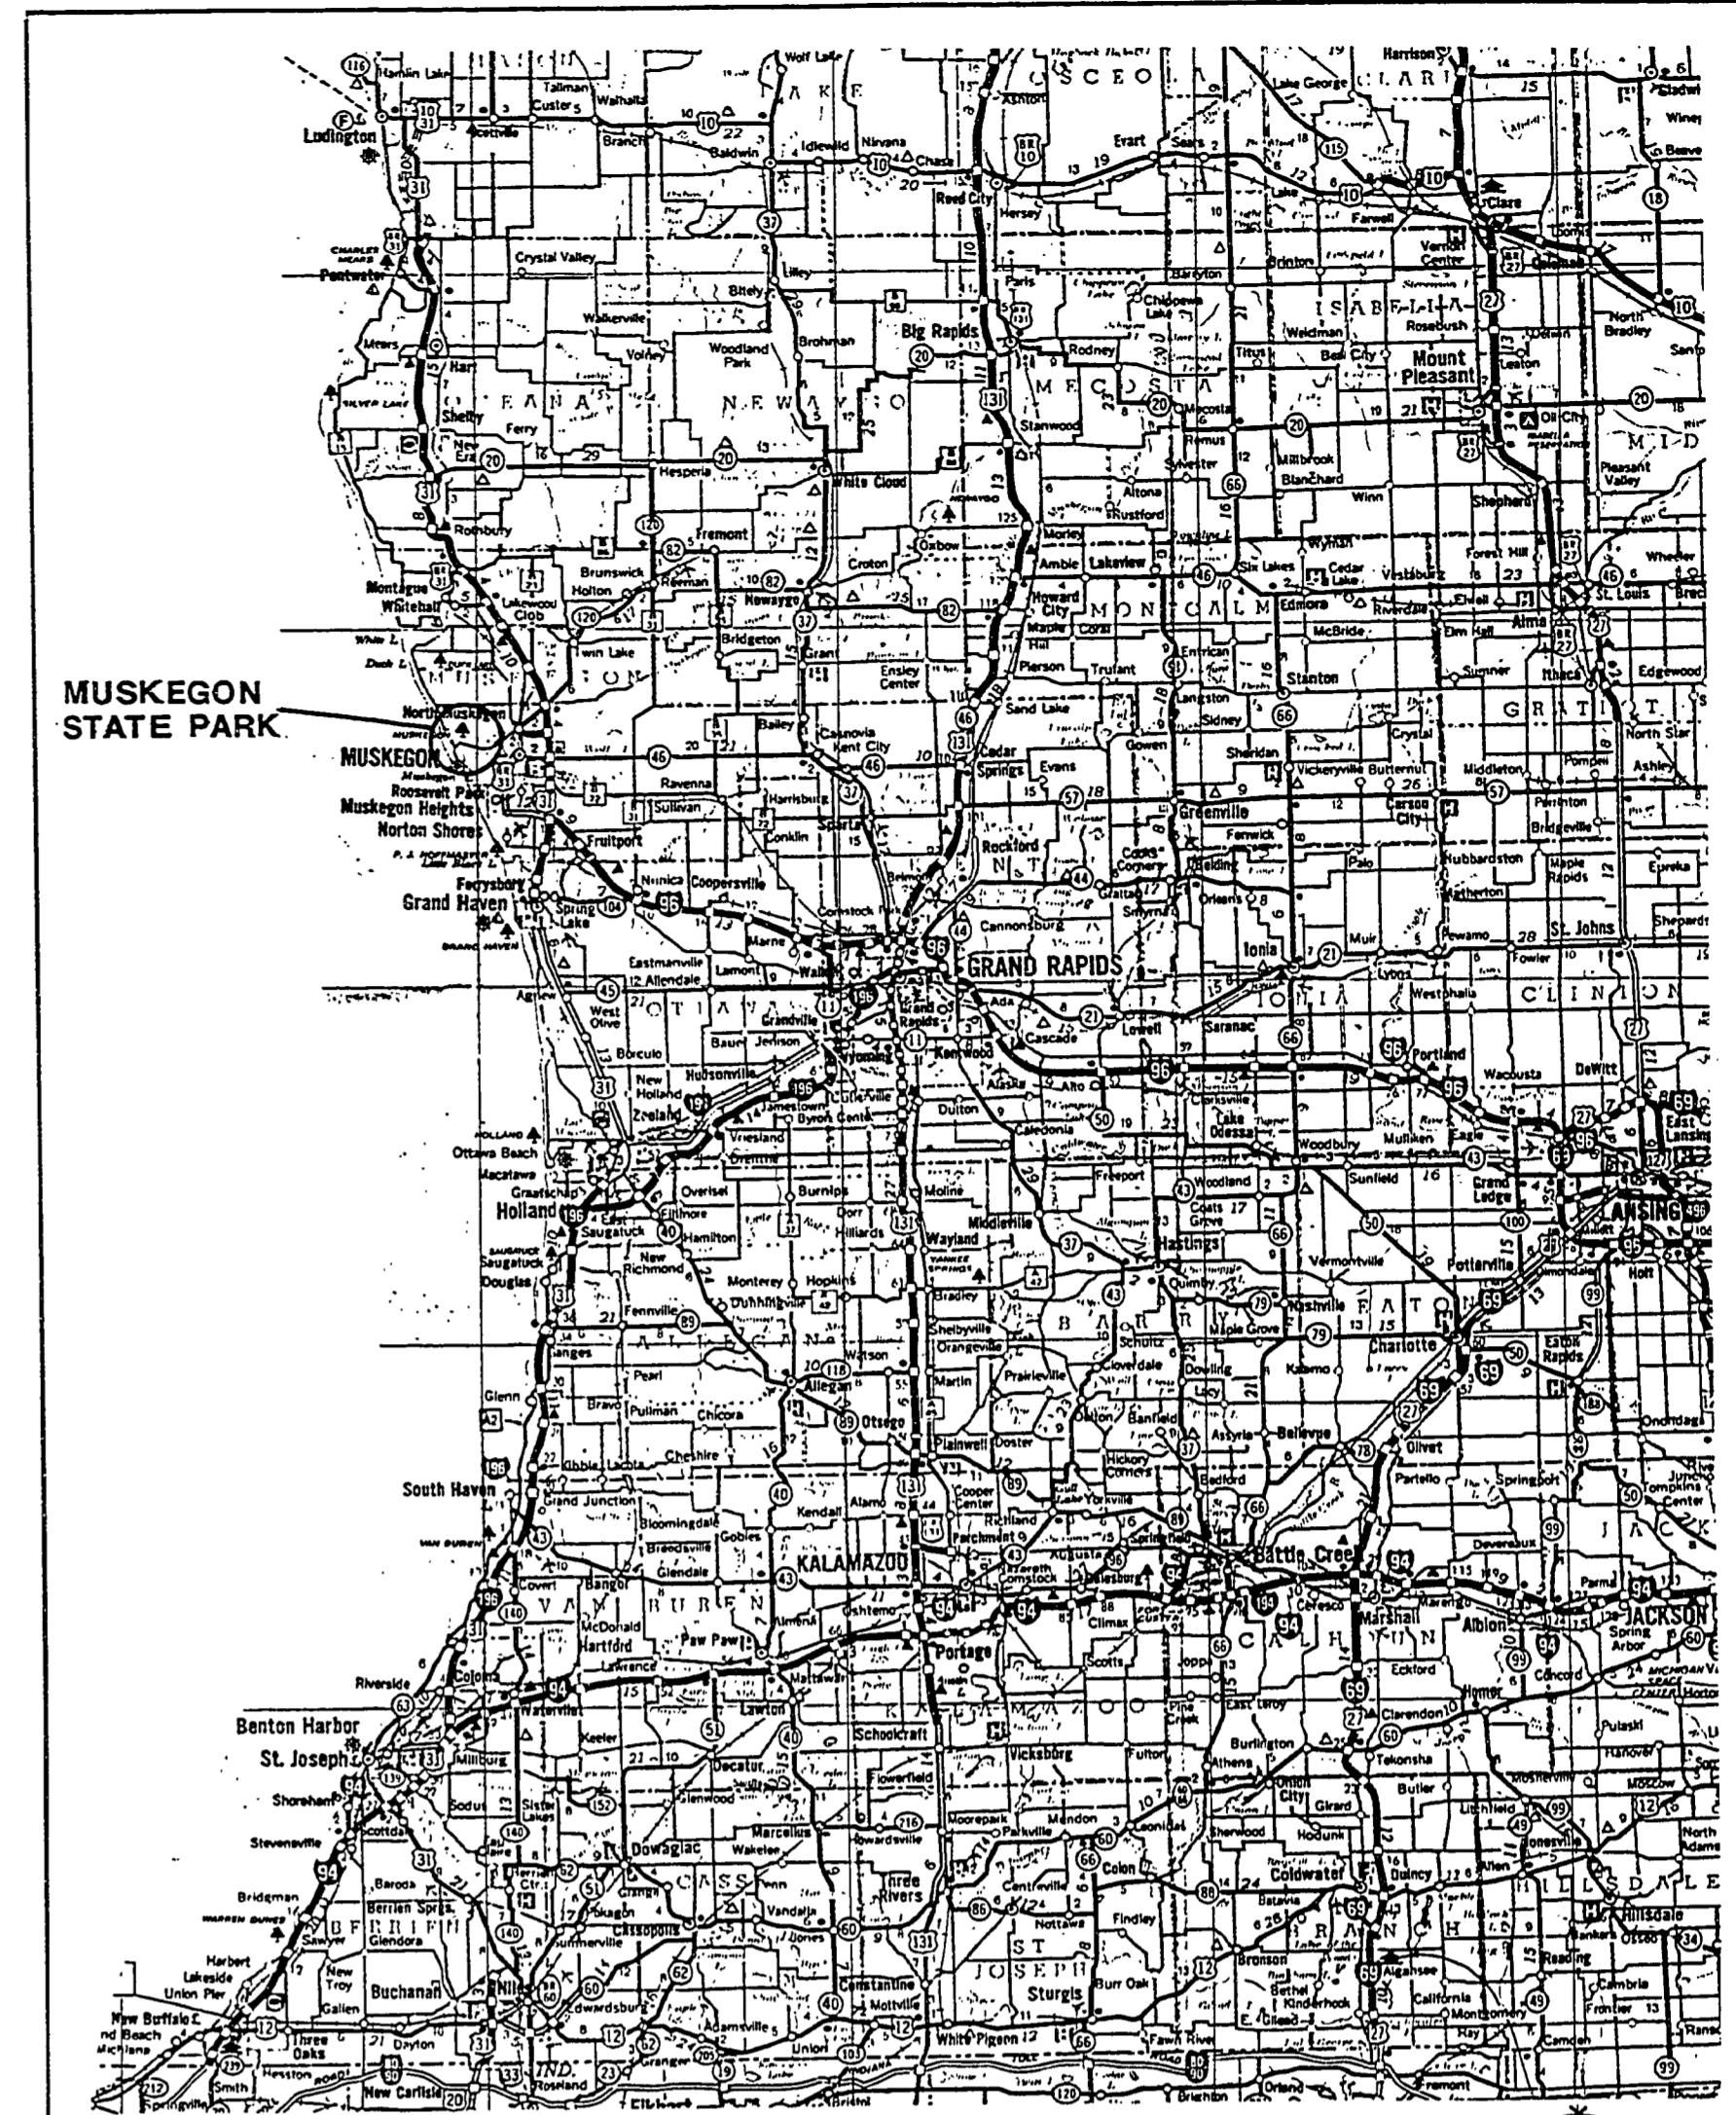


LOCATION MAPS

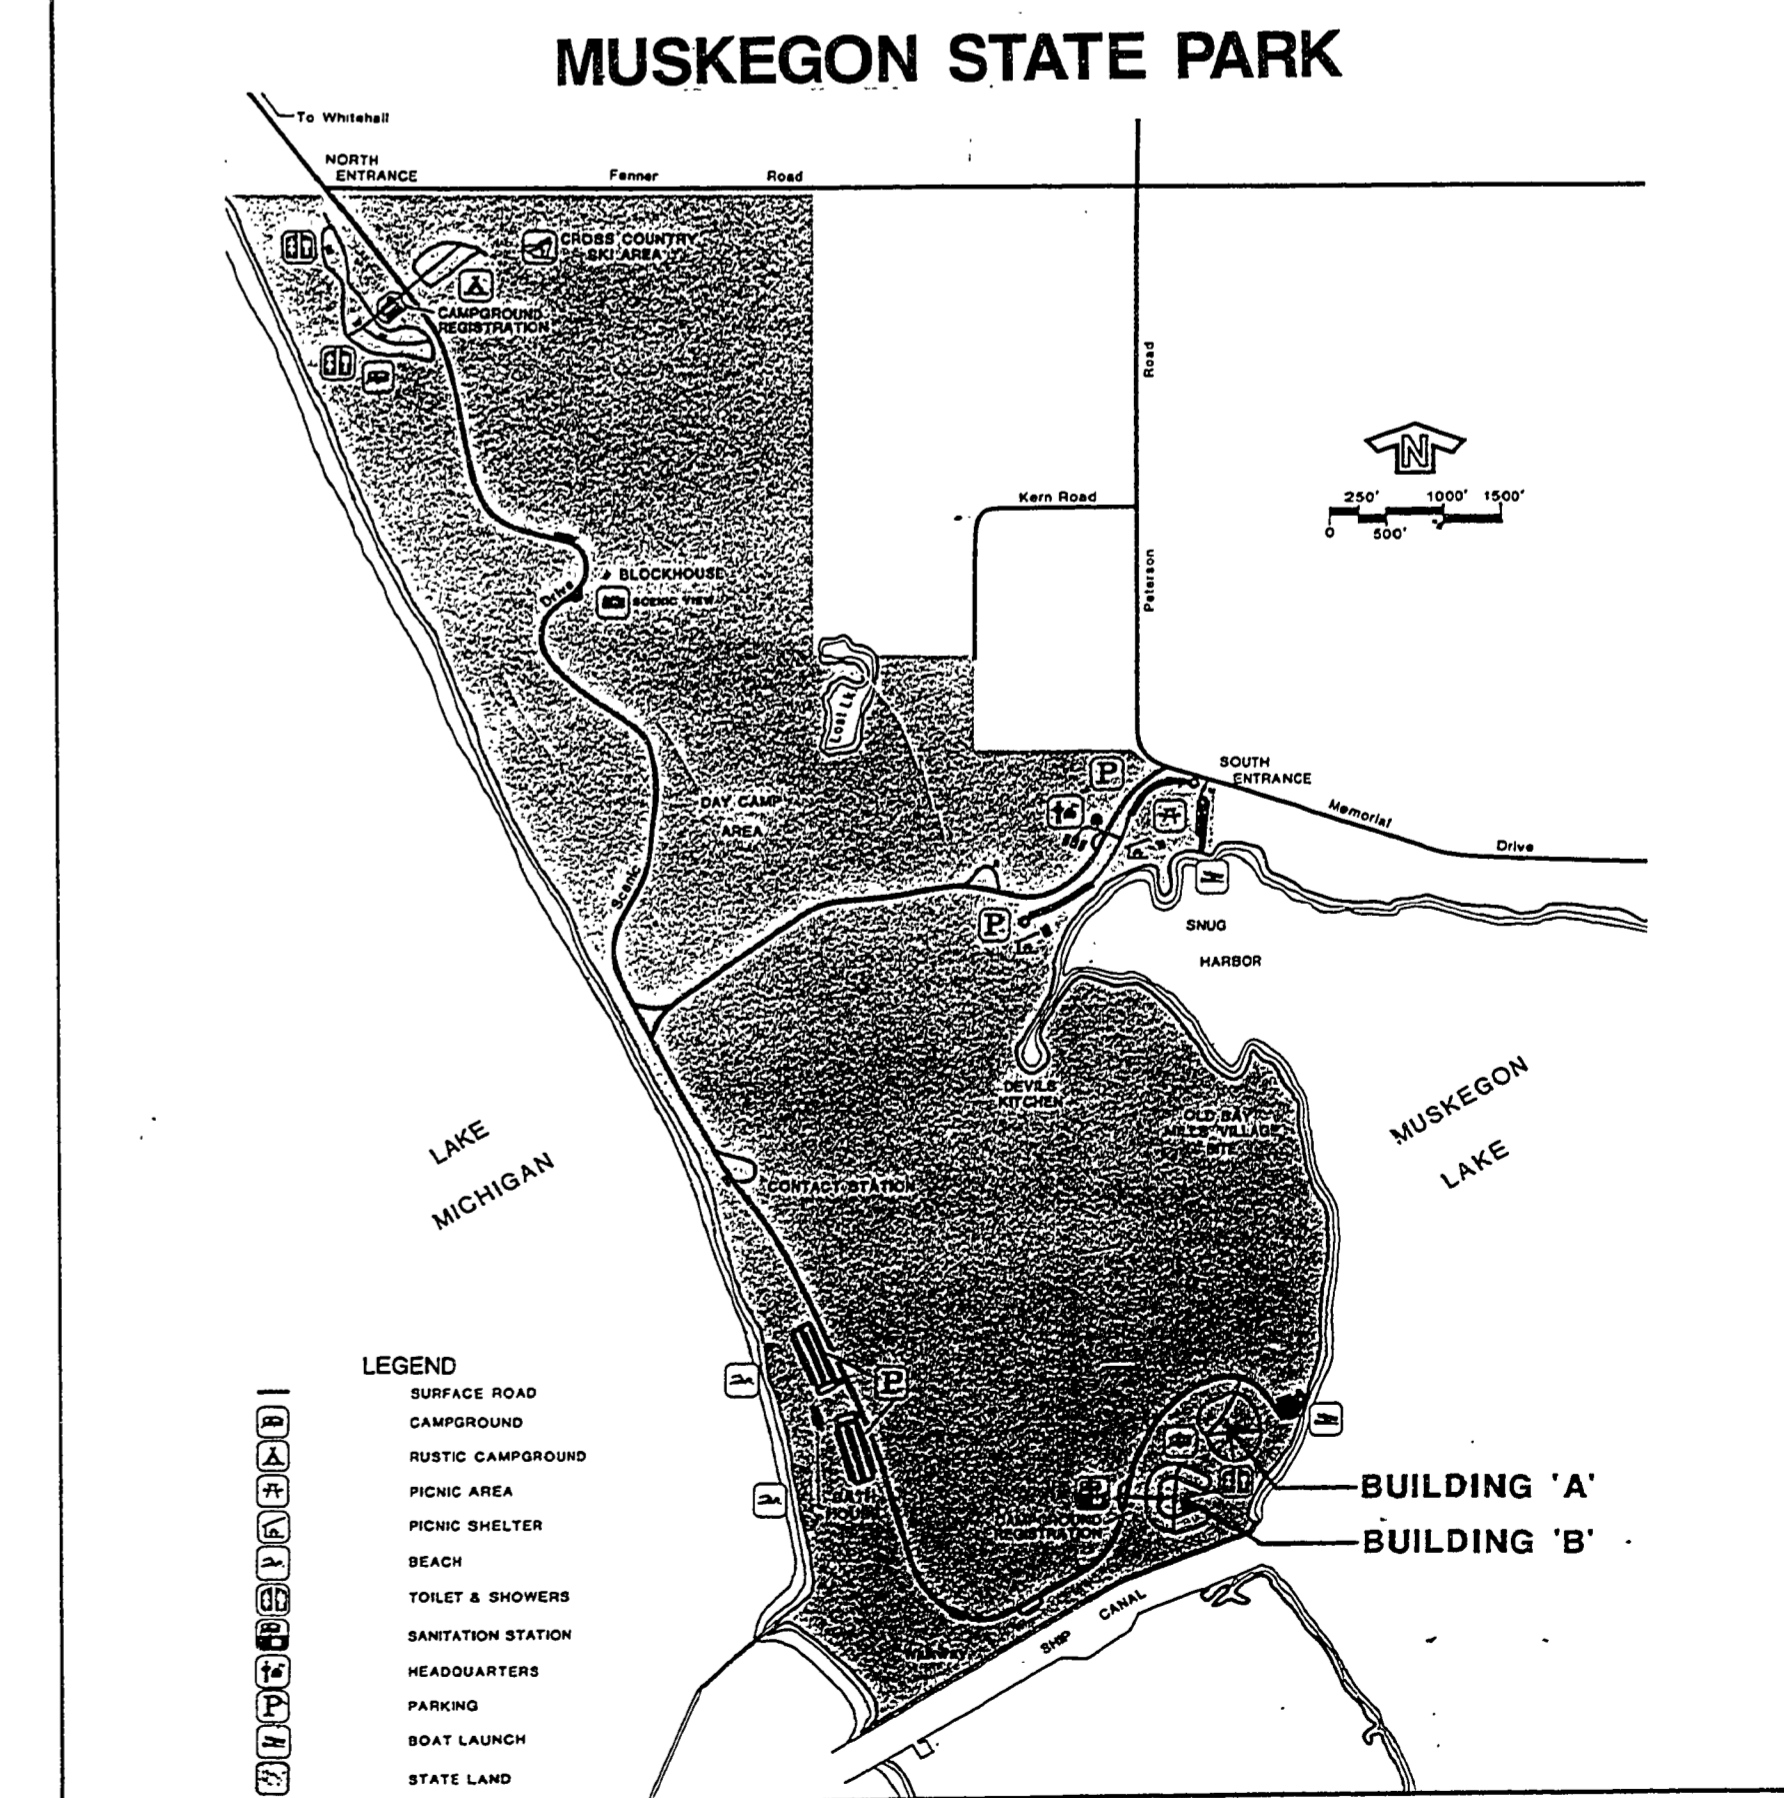

APPROVED

Henny Zumborg 9-6-91
CHIEF, Parks Division Date

Bernath-Coakley Associates Architects, Inc.
4104 W. St. Joseph Hwy.
Lansing, Michigan 48917
(517)321-9525

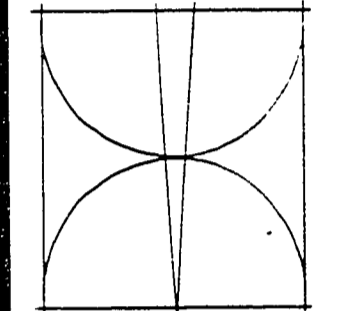

STATE OF MICHIGAN
DEPARTMENT OF MANAGEMENT AND BUDGET
Office of Facilities

**REROOF TOILET & SHOWER BUILDINGS
MUSKEGON STATE PARK
STATE OF MICHIGAN
DEPARTMENT OF NATURAL RESOURCES
PARKS DIVISION**

Revisions
1-128
Date
SEPT. 4, 1991
Comm No
9126
Sheet No

A1

STATE PARK IMPROVEMENTS/PROTECTING MICHIGAN'S FUTURE ACCT. NO. 607-75-2450-400