

WHERE REQUIRED STA. TO STA.	BORROW REQUIREMENTS		SOILS SERIES	PIT LOCATION
	AMOUNT REQUIRED	AMOUNT AVAILABLE		

ONTONAGON COUNTY ROAD COMMISSION
 IN CO-OPERATION WITH
MICHIGAN STATE HIGHWAY DEPARTMENT
 AND
BUREAU OF PUBLIC ROADS
 PLAN AND PROFILE OF PROPOSED
FEDERAL AID SECONDARY PROJECT NO. MICHGAN S 1040(2)


DIV. NO.	STATE	FEDERAL PROJECT	FISCAL YEAR	SHEET NO.	TOTAL SHEETS
4	MICH.	S 1040(2)	1956	10	10
ROUTE	STATE PROJECT	COUNTY	TWP.	SHEET NO.	TOTAL SHEETS
	CS 66-55	ONTONAGON	Carp Lake	1	10

THE IMPROVEMENTS COVERED BY THESE PLANS SHALL BE DONE IN ACCORDANCE WITH THE MICHIGAN STATE HIGHWAY DEPARTMENT CURRENT STANDARD SPECIFICATIONS AND SUPPLEMENTAL SPECIFICATIONS.

PROVISIONS WILL BE MADE FOR CONTROL OF EROSION ON SHOULDERS AND SLOPES BY MEANS OF SEEDING, SODDING, OR OTHER ACCEPTABLE METHODS, EITHER AS A PART OF THIS CONTRACT, OR TO BE DONE BY THE COUNTY UPON COMPLETION OF THE CONTRACT WORK.

CLASS B SLOPES WILL BE REQUIRED ON THIS PROJECT.

ONTONAGON COUNTY
CARP LAKE TOWNSHIP

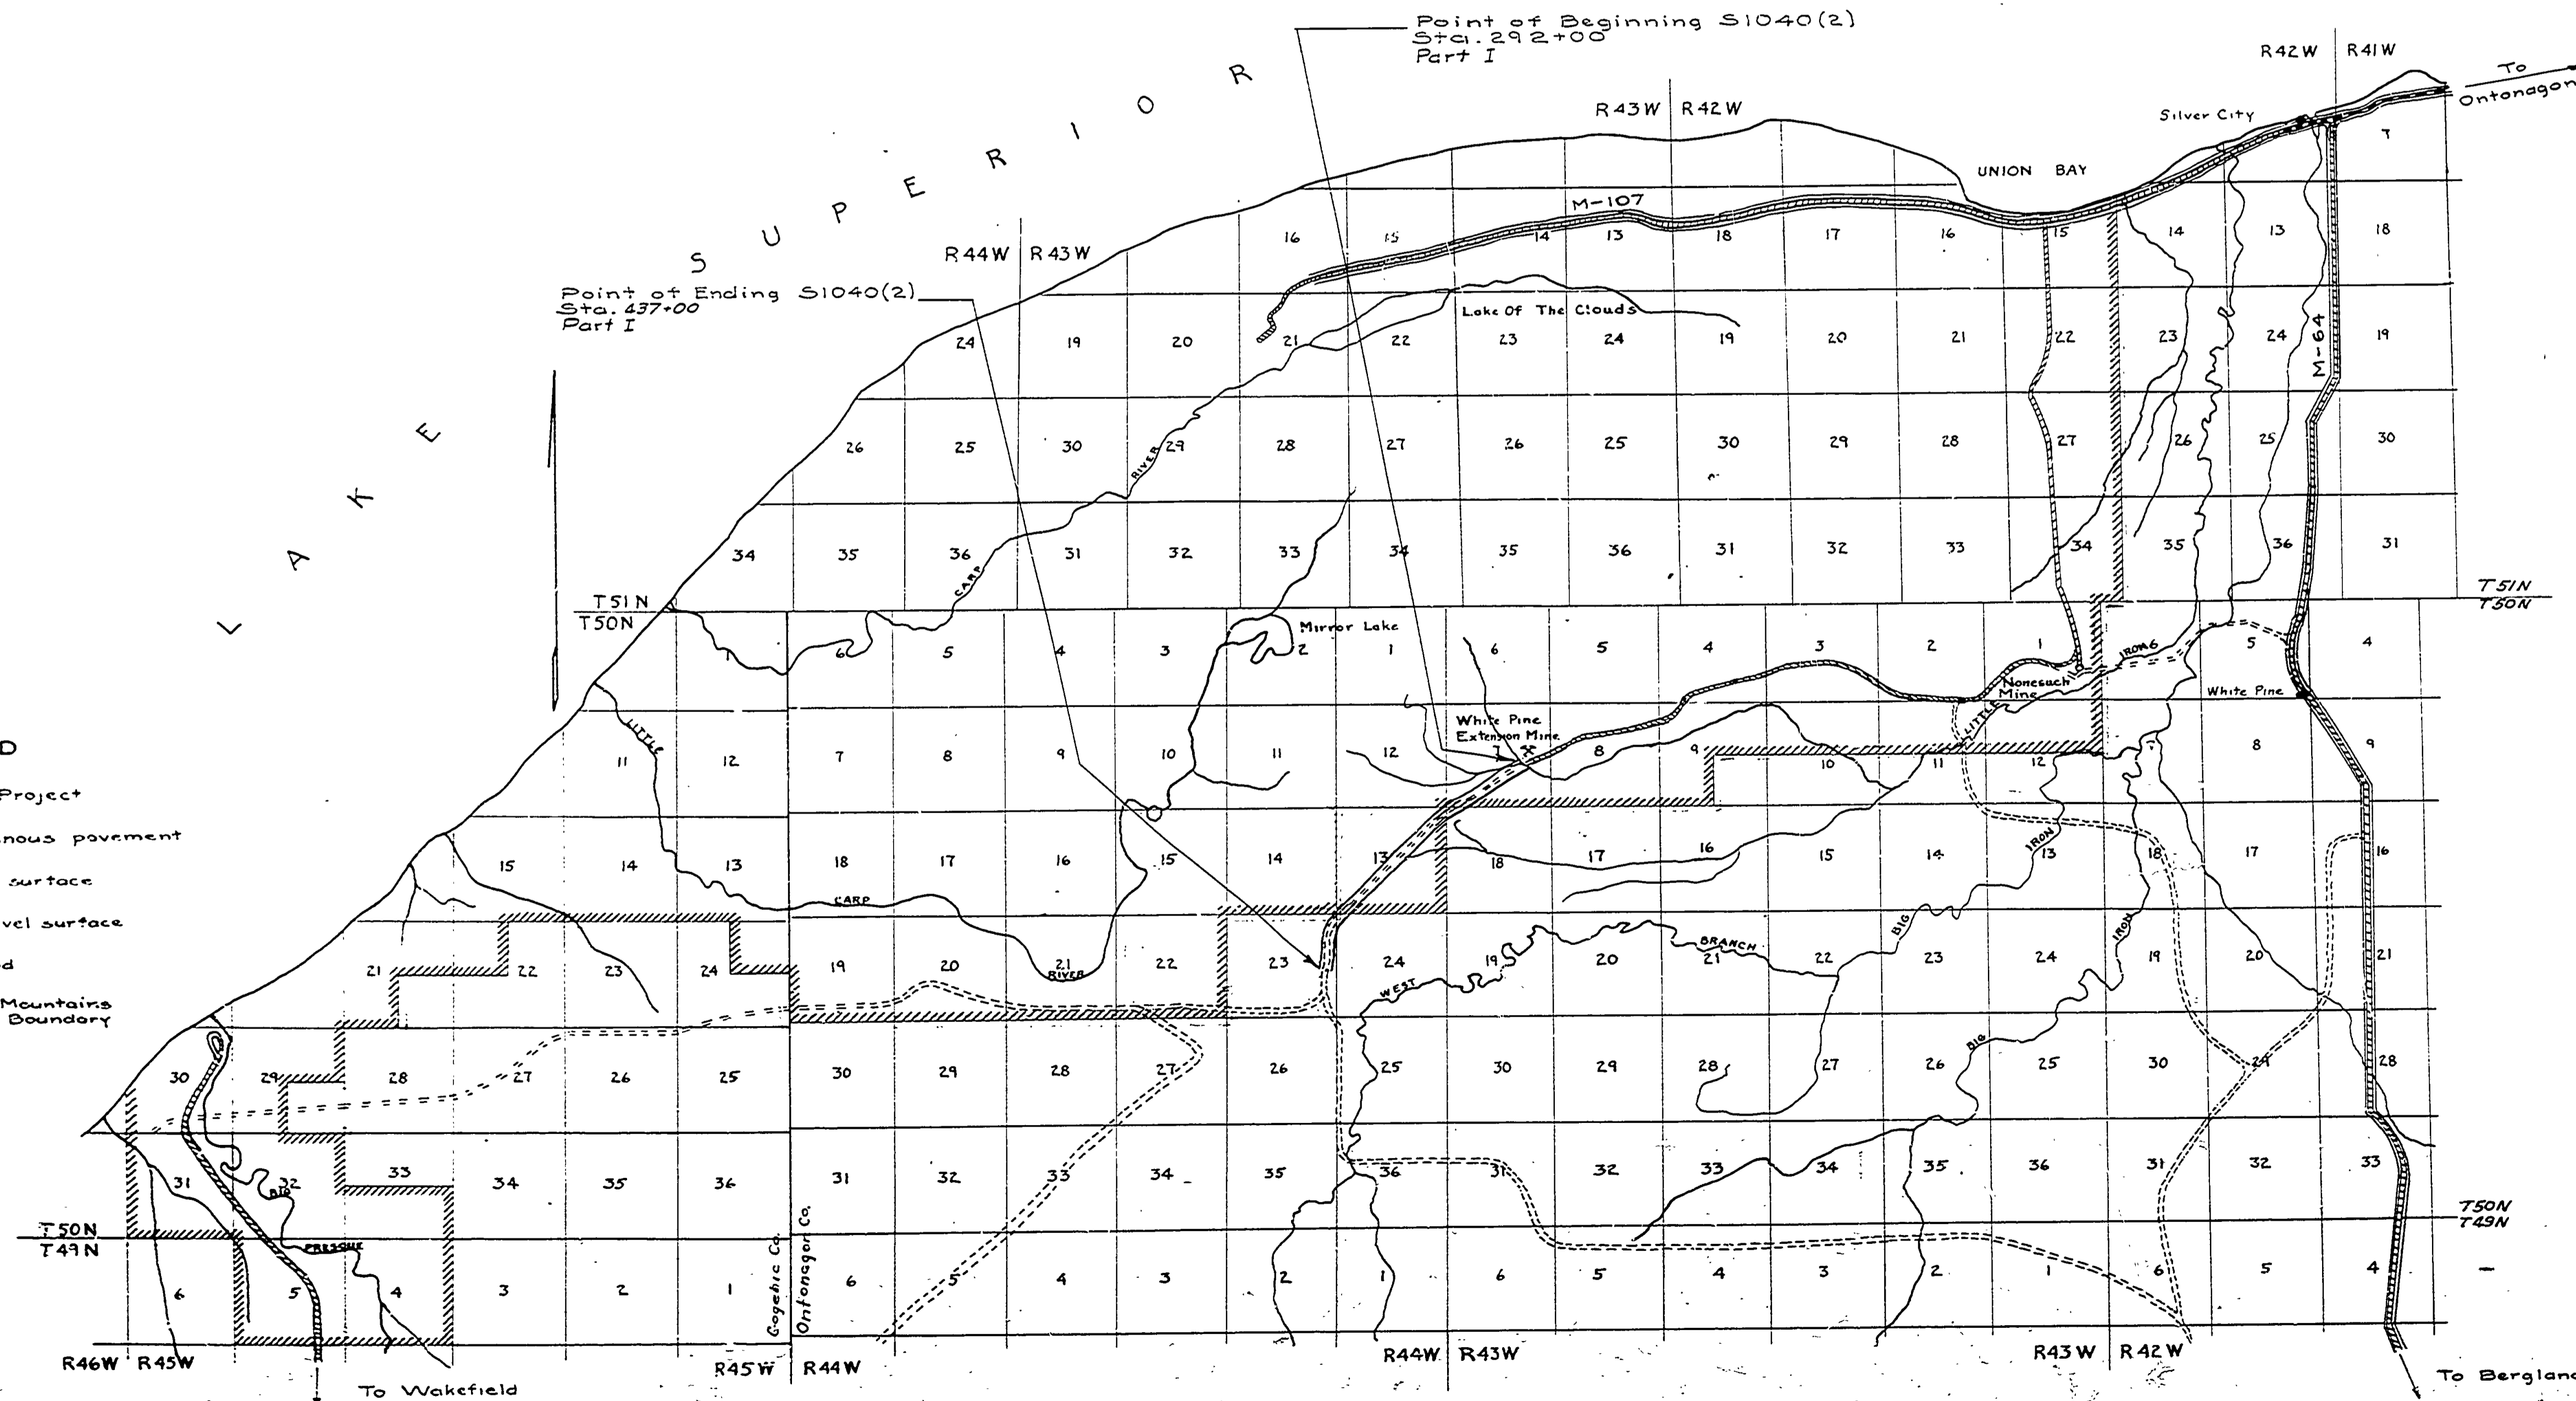

- LEGEND**
- Proposed Project
 - T.L. Bituminous pavement
 - T.L. Gravel surface
 - County gravel surface
 - Logging road
 - Forcupine Mountains State Park Boundary

CONTRACT FOR G&DS and Agg. Surf. Course

ONTONAGON COUNTY APPROVAL
BOARD OF COUNTY ROAD COMMISSIONERS

BY Noreen Samson 6-2-56
CHAIRMAN DATE

BY Charles M. Ziegler
DATE

STATE HIGHWAY DEPARTMENT APPROVAL

APPROVED Charles M. Ziegler
STATE HIGHWAY COMMISSIONER

BY Calweber 7-3-56
DEPUTY COMMISSIONER CHIEF ENGINEER DATE

CONTRACT FOR _____

ONTONAGON COUNTY APPROVAL
BOARD OF COUNTY ROAD COMMISSIONERS

BY _____ DATE _____

BY _____ DATE _____

STATE HIGHWAY DEPARTMENT APPROVAL

APPROVED Charles M. Ziegler
STATE HIGHWAY COMMISSIONER

BY _____ DATE _____

DEPARTMENT OF COMMERCE
BUREAU OF PUBLIC ROADS

APPROVED _____
DISTRICT ENGINEER