

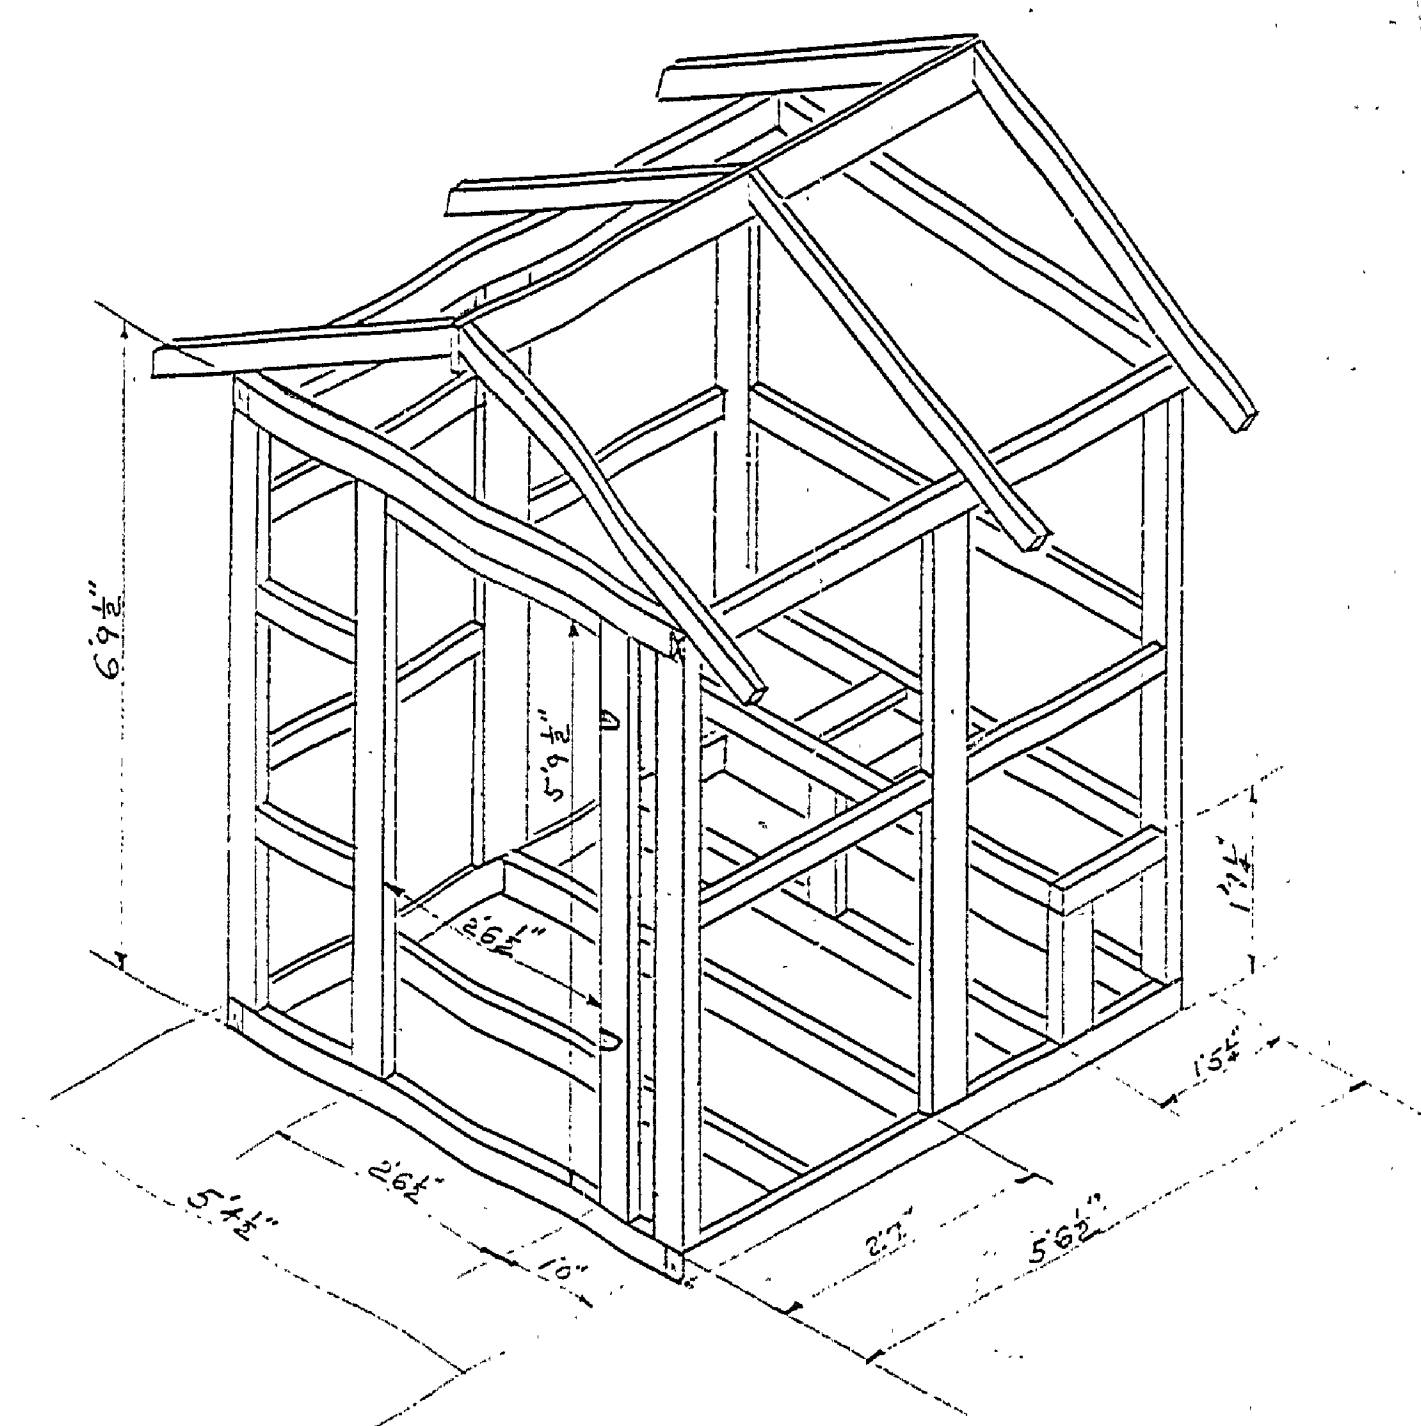



DESIGNED BY	DATE	REVIEWED	DATE	APPROVED	DATE	NO.	DATE	REVISIONS	DATE	BY
1/18/12	ARCHITECTURAL					1		4		
	ENGINEERING					2		5		
	LANDSCAPE					3		6		

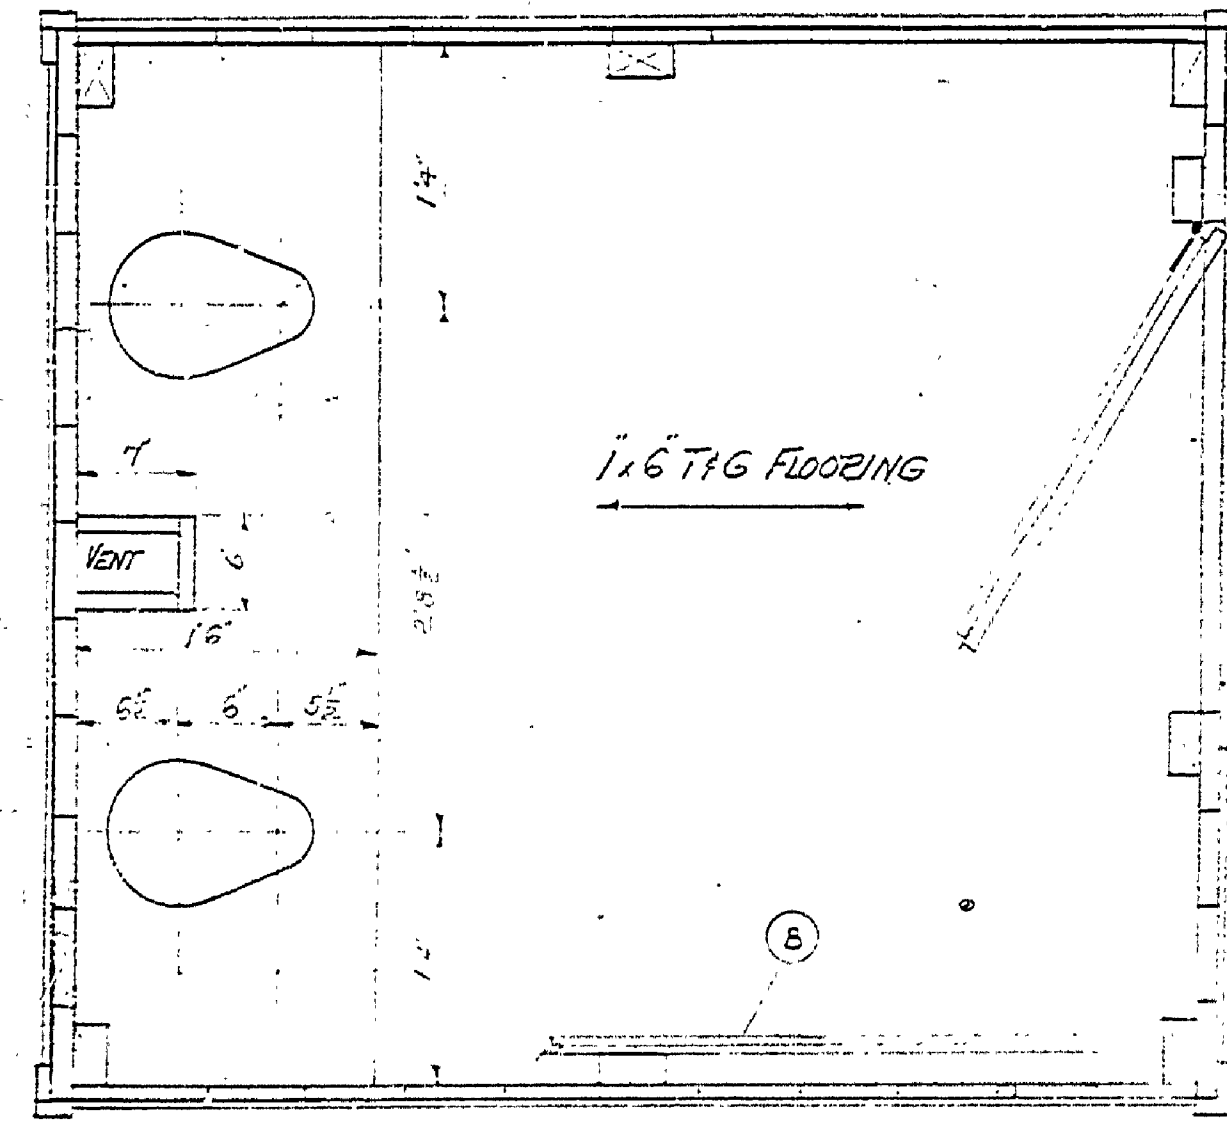




SPECIAL NOTE ON A
 VENT STACKS JUST BELOW SEAT. FULL LENGTH 10".
 VENT EXITS ON BACK WALL BY LOUVERED OPENING.

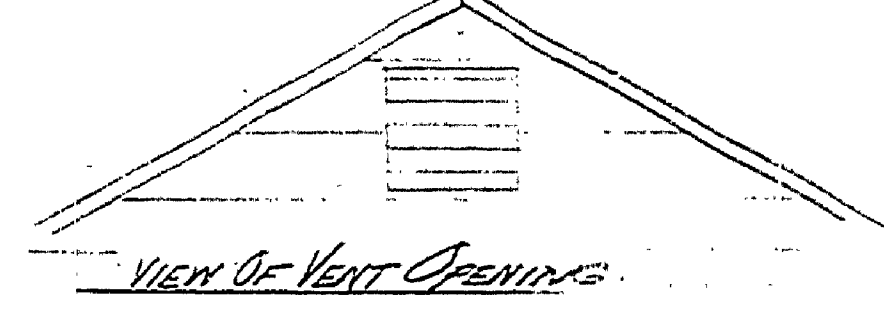


- 2x4x50 1/2 L 10 REQ'D
- 2x4x50 1/2 L 4 REQ'D
- 2x4x6 1/2 L 8 REQ'D
- 2x4x3 9/8 L 6 REQ'D BUFFERS-SEE DETAIL
- 2x4x1 1/2 L 4 REQ'D
- 2x4x1 3/4 L 3 REQ'D
- 2x4x2 3/8 L 4 REQ'D
- 2x4x2 5/8 L 2 REQ'D
- 2x4x10 1/2 L 2 REQ'D
- 6" LEVEL SIDING & 5" SHEATHING

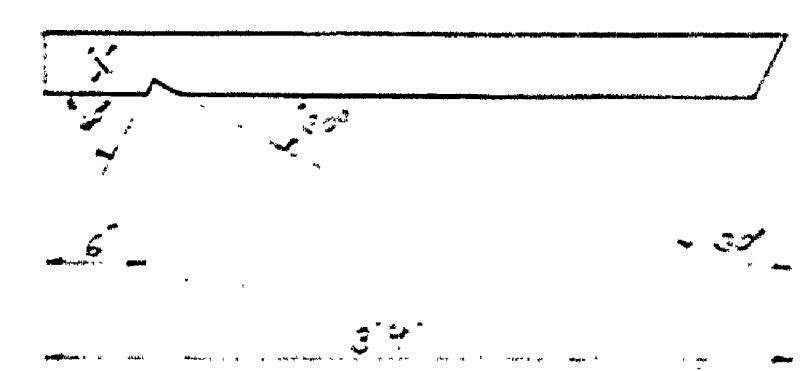

SPECIAL NOTE ON B
 OUTHOUSES OF DISTINCTION WERE LATHED & PLASTERED.

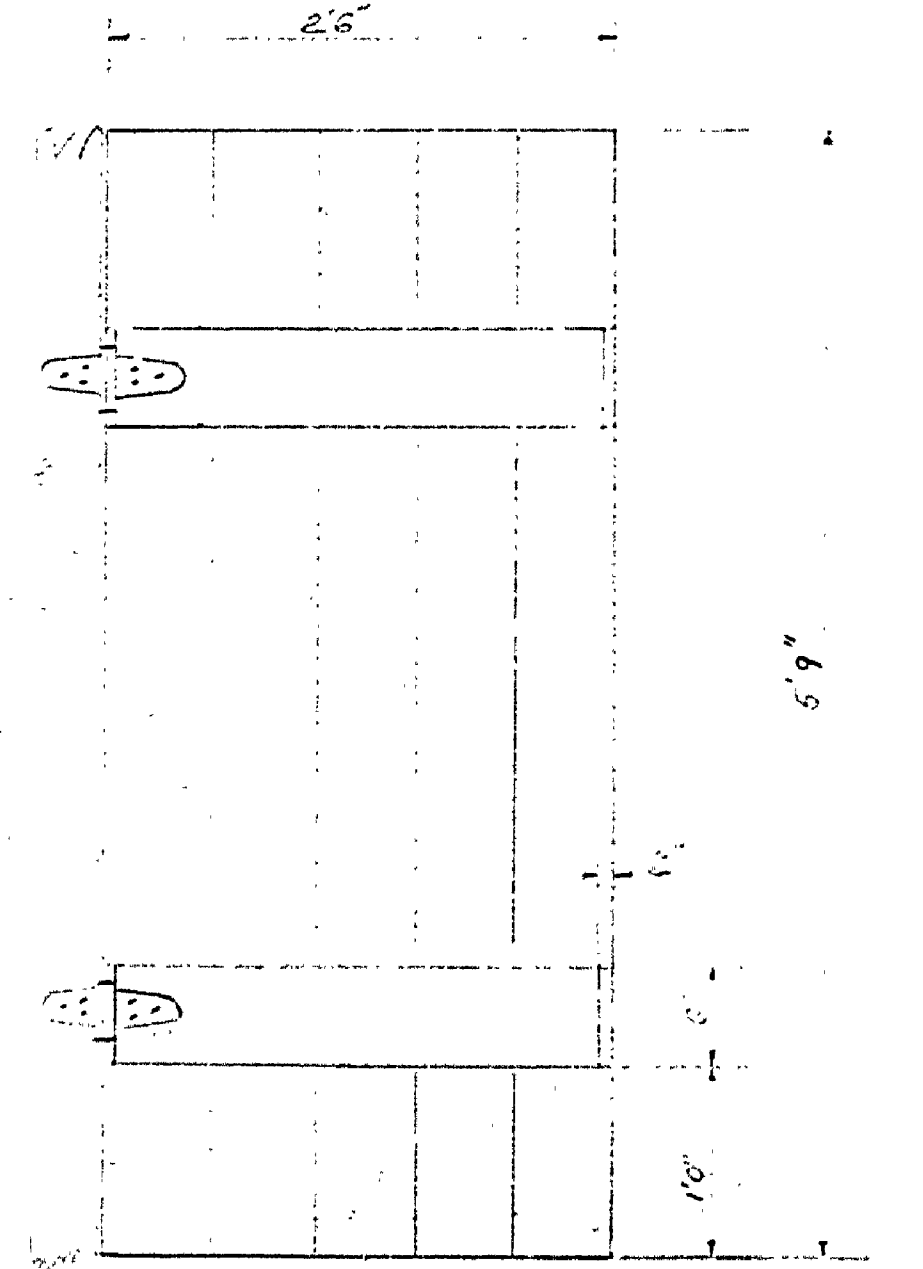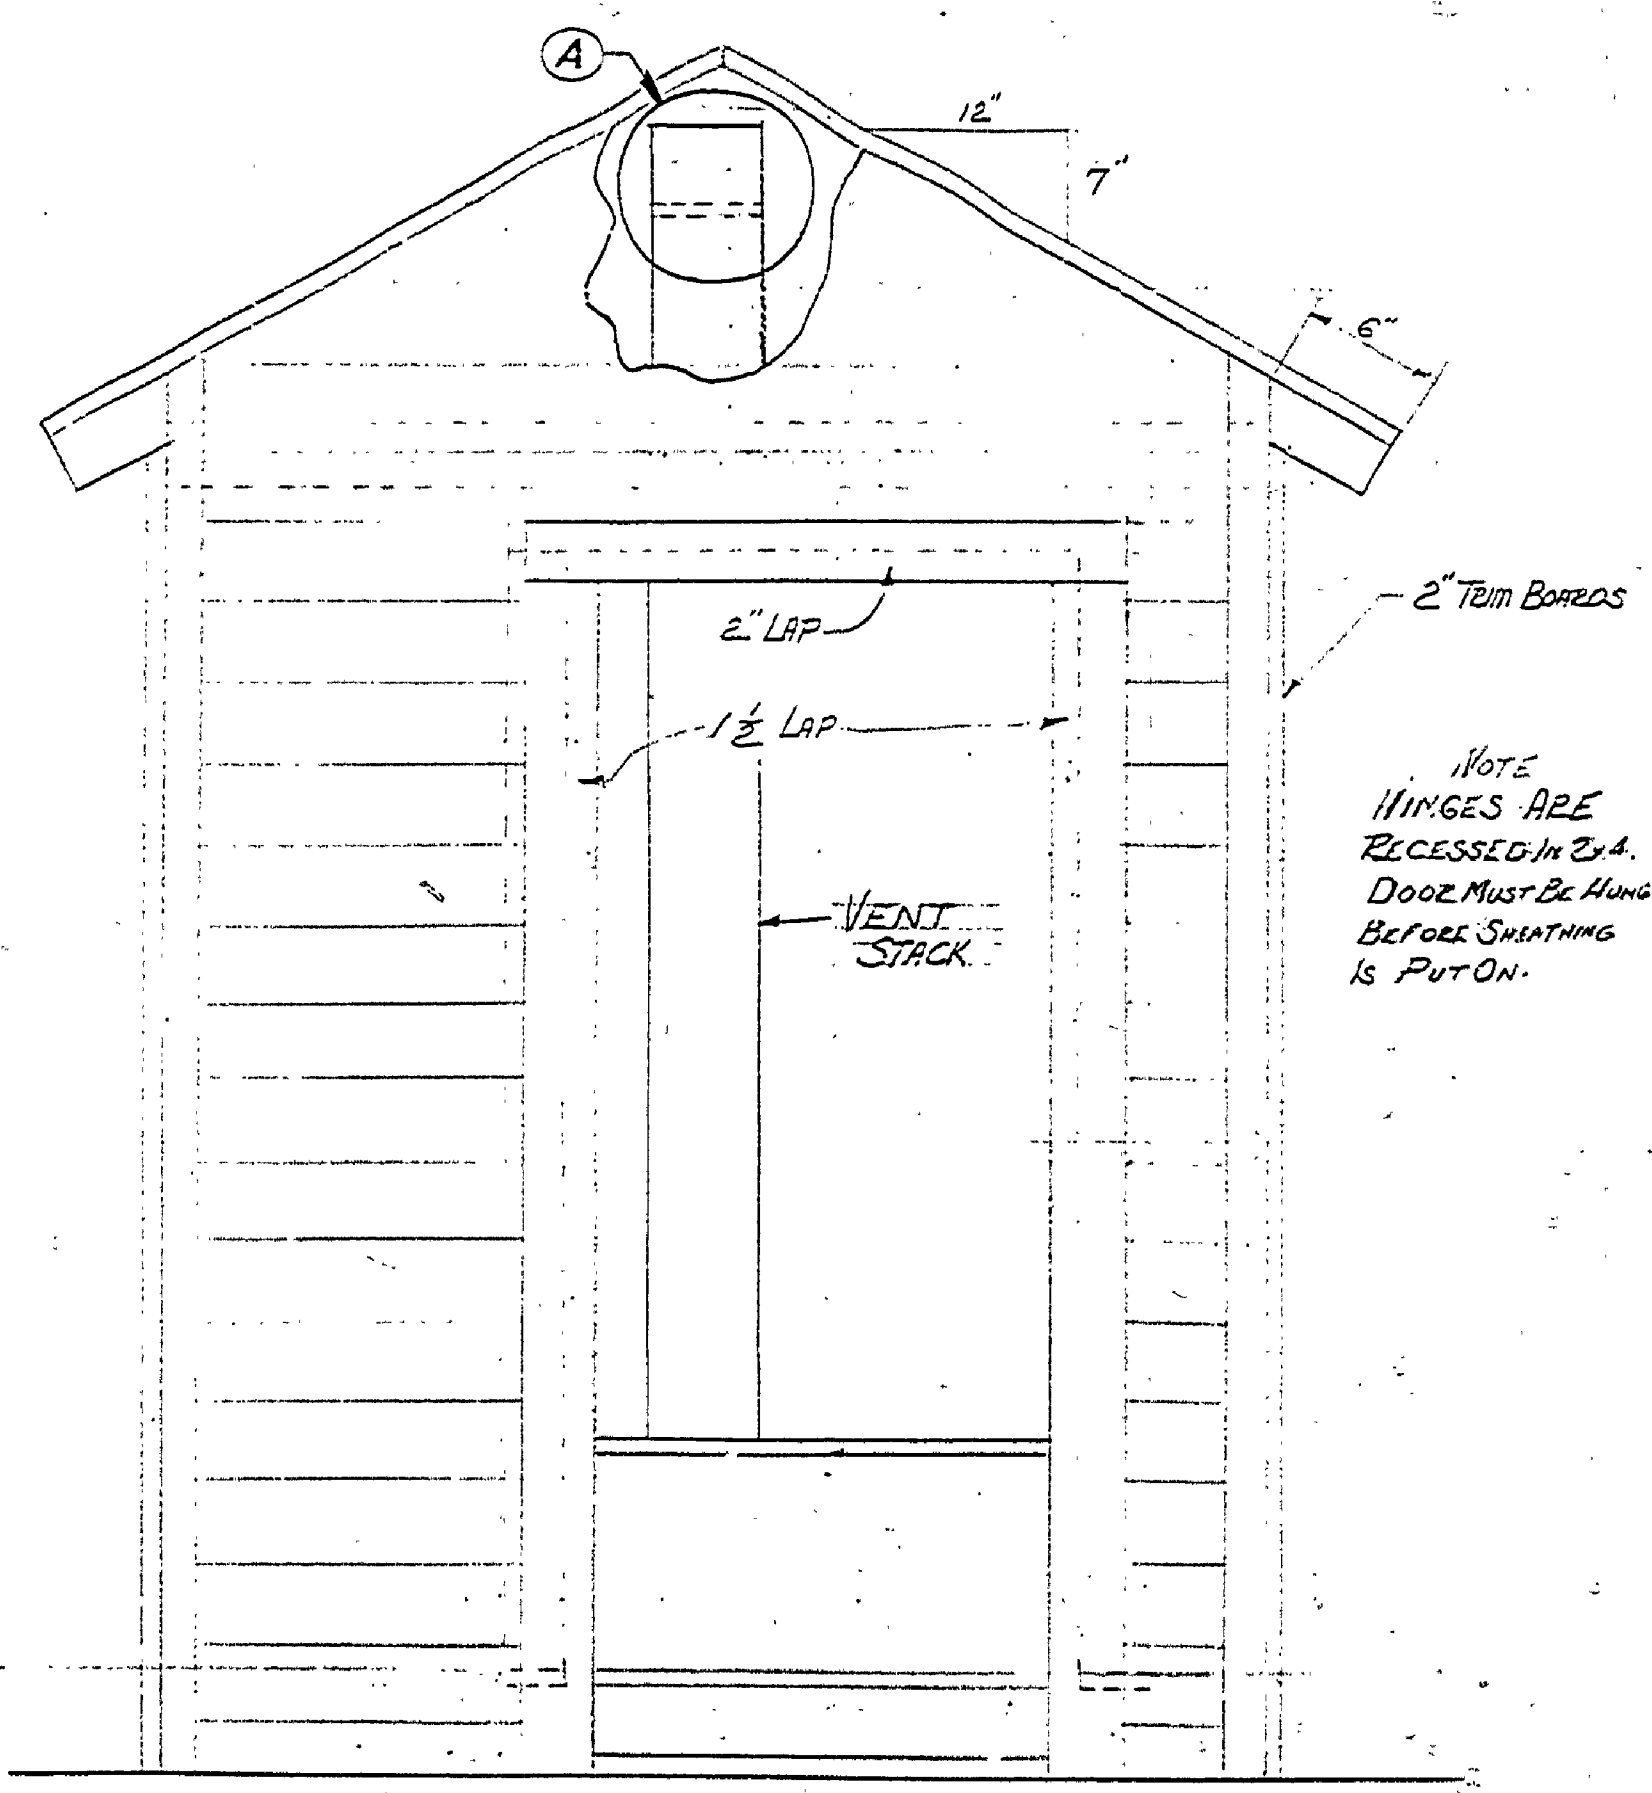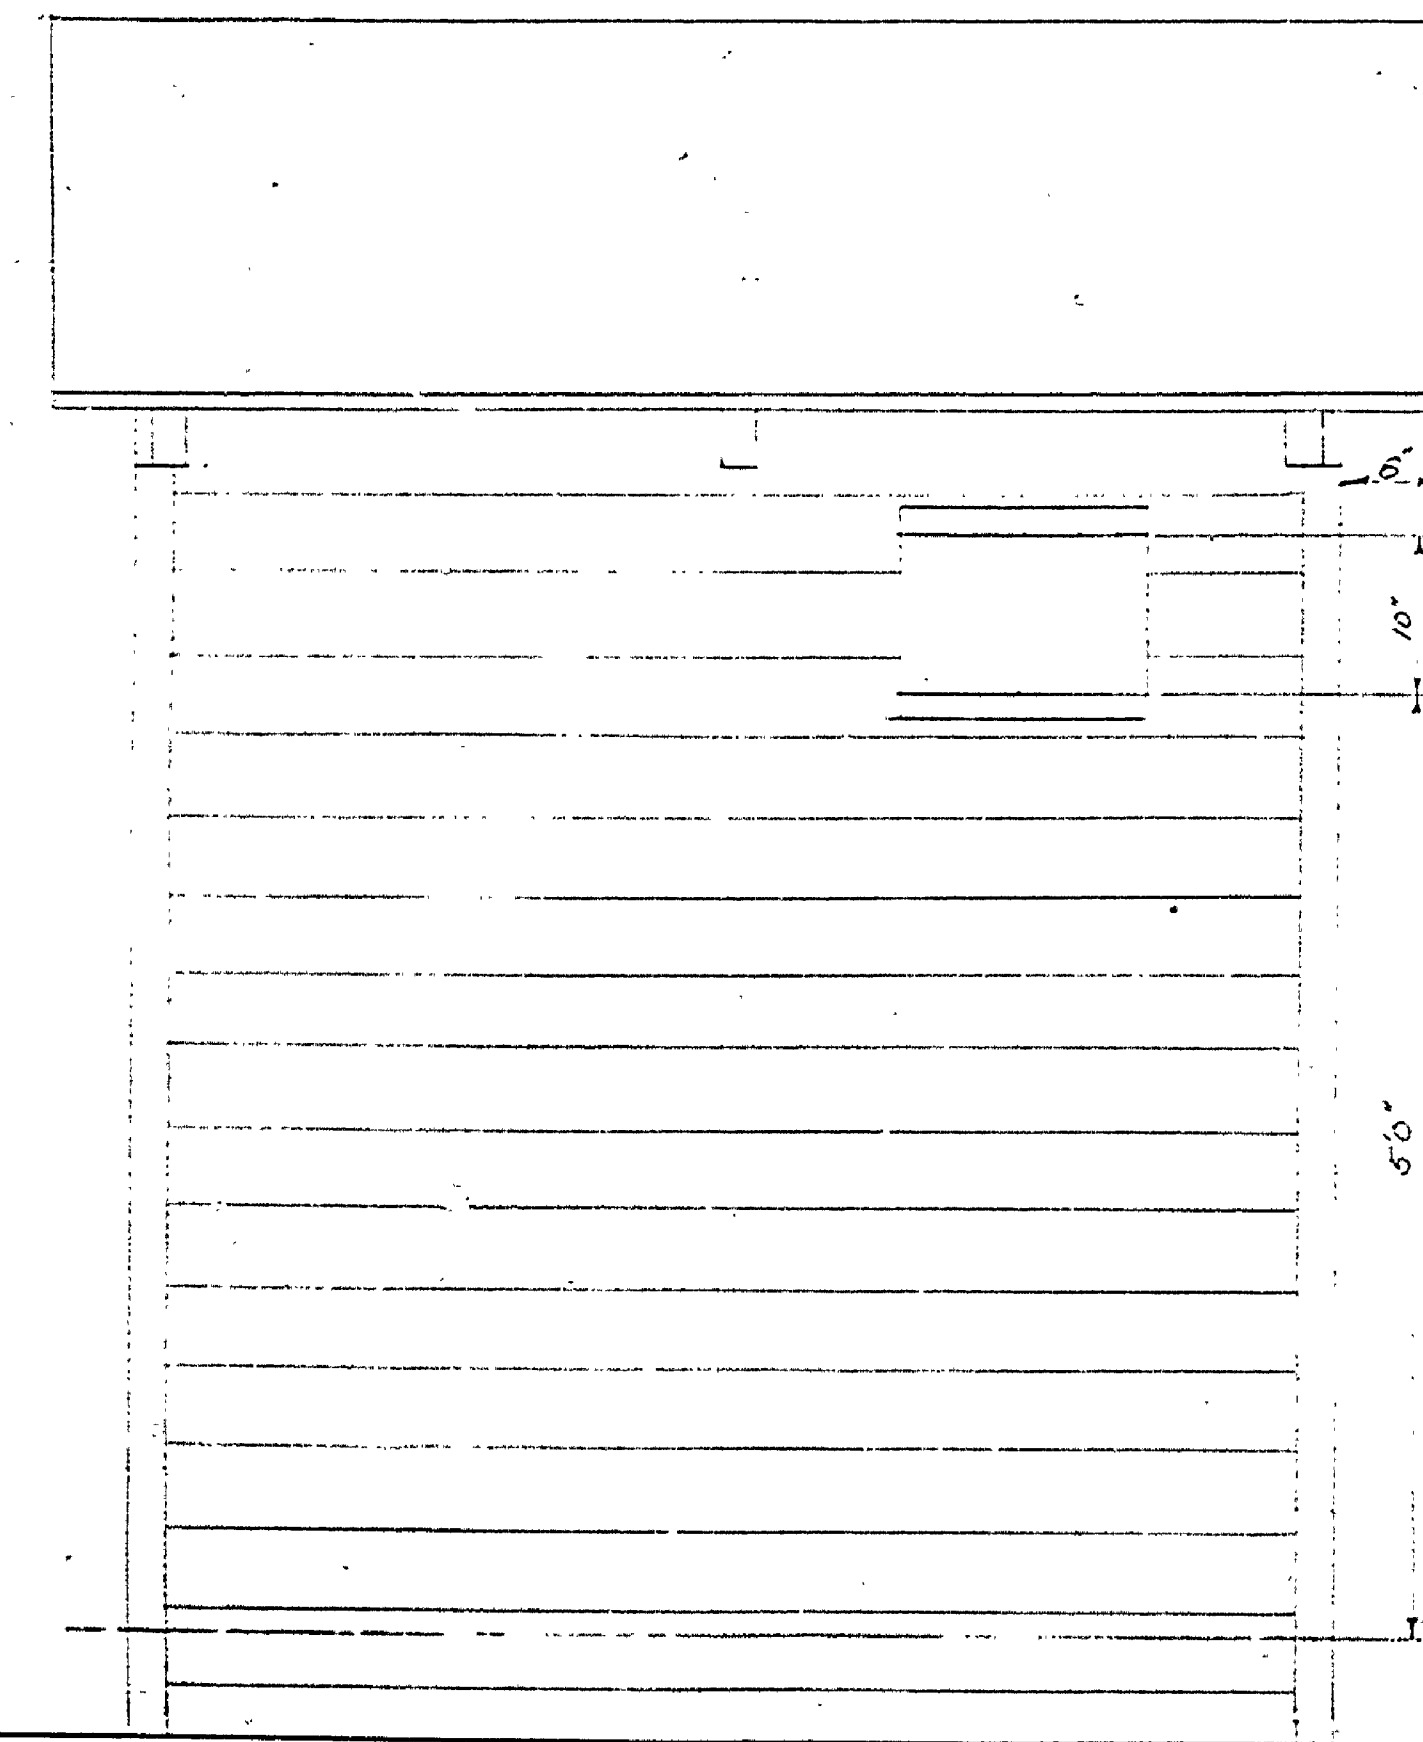

TYPICAL OUTHOUSE

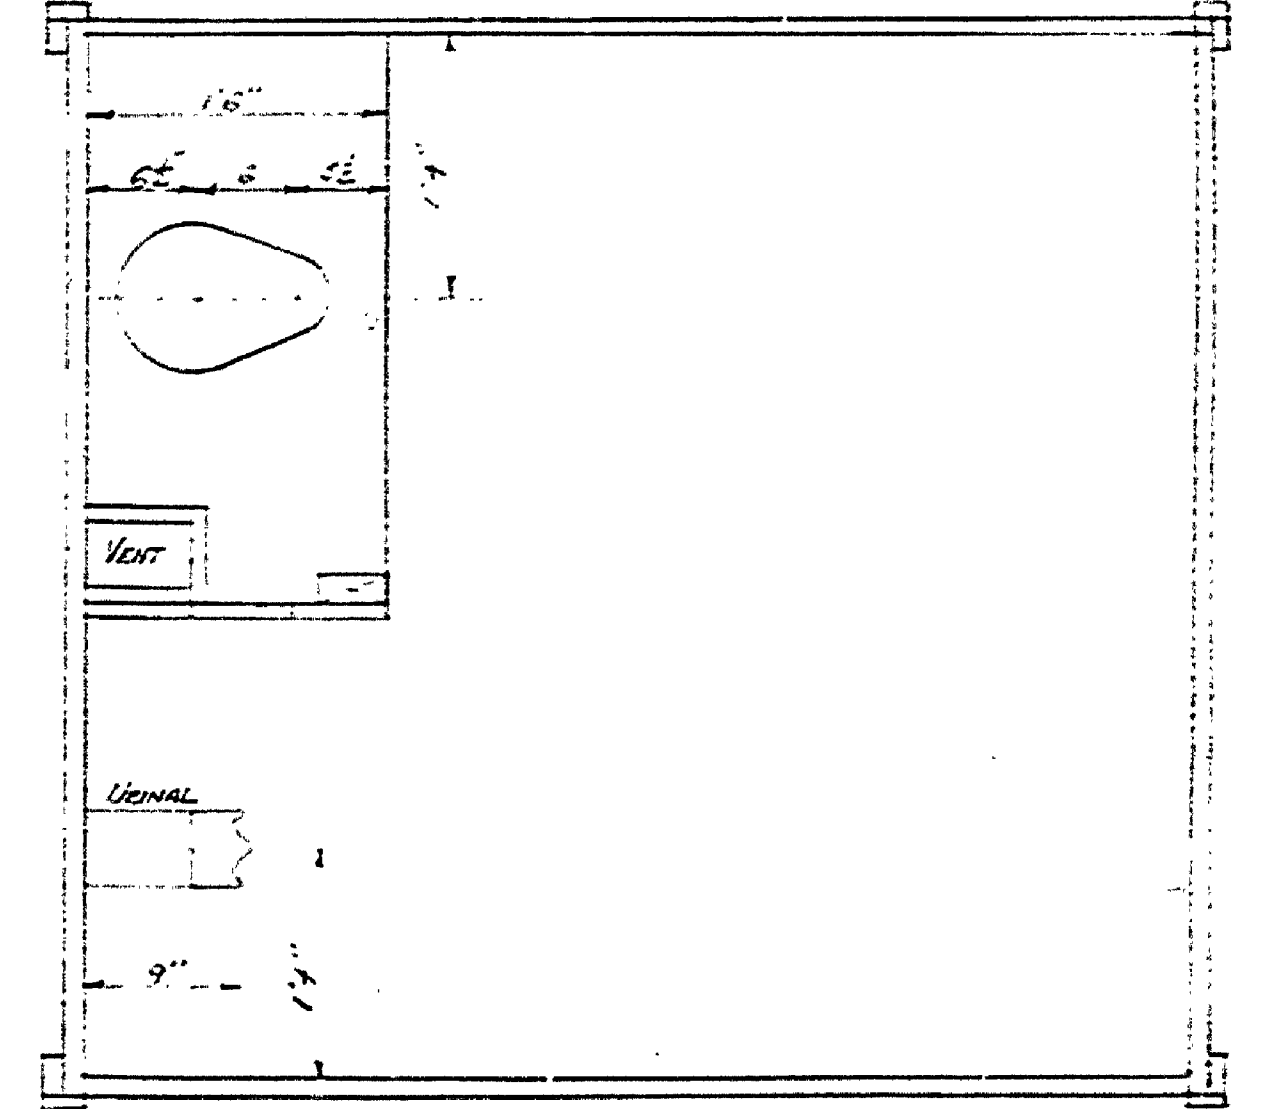

MODERNIZED PIT TOILET

MICHIGAN
 DEPARTMENT OF CONSERVATION
 PARKS AND RECREATION DIVISION

CONCEPTUAL DRAWING
 FINITE HISTORICAL THINGSITE
 PLETTE SITE PLAN

SHEET NO. 1 OF 1
 PLAN NO. A-99