





DOOR SCHEDULE

MARK	TYPE	SIZE	MAT'L	REMARKS
1	A	3'-0" x 6'-0"	W/O	
2	A	3'-0" x 6'-0"		
3	C	3'-0" x 6'-0"		
4	D	3'-0" x 6'-0"		
5	B	3'-0" x 6'-0"		
6	B	3'-0" x 6'-0"		
7	B	3'-0" x 6'-0"		
8	A	3'-0" x 6'-0"		
9	C	3'-0" x 6'-0"		

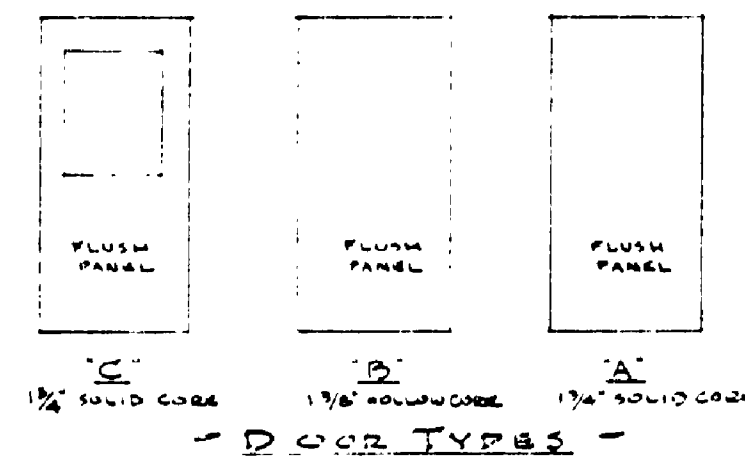

WINDOW SCHEDULE

MARK	UNIT NO.	SIZE	REMARKS
A	31011	5'-0" x 5'-0"	WOOD FRAME
B	33021	7'-0" x 5'-0"	
C	35011		

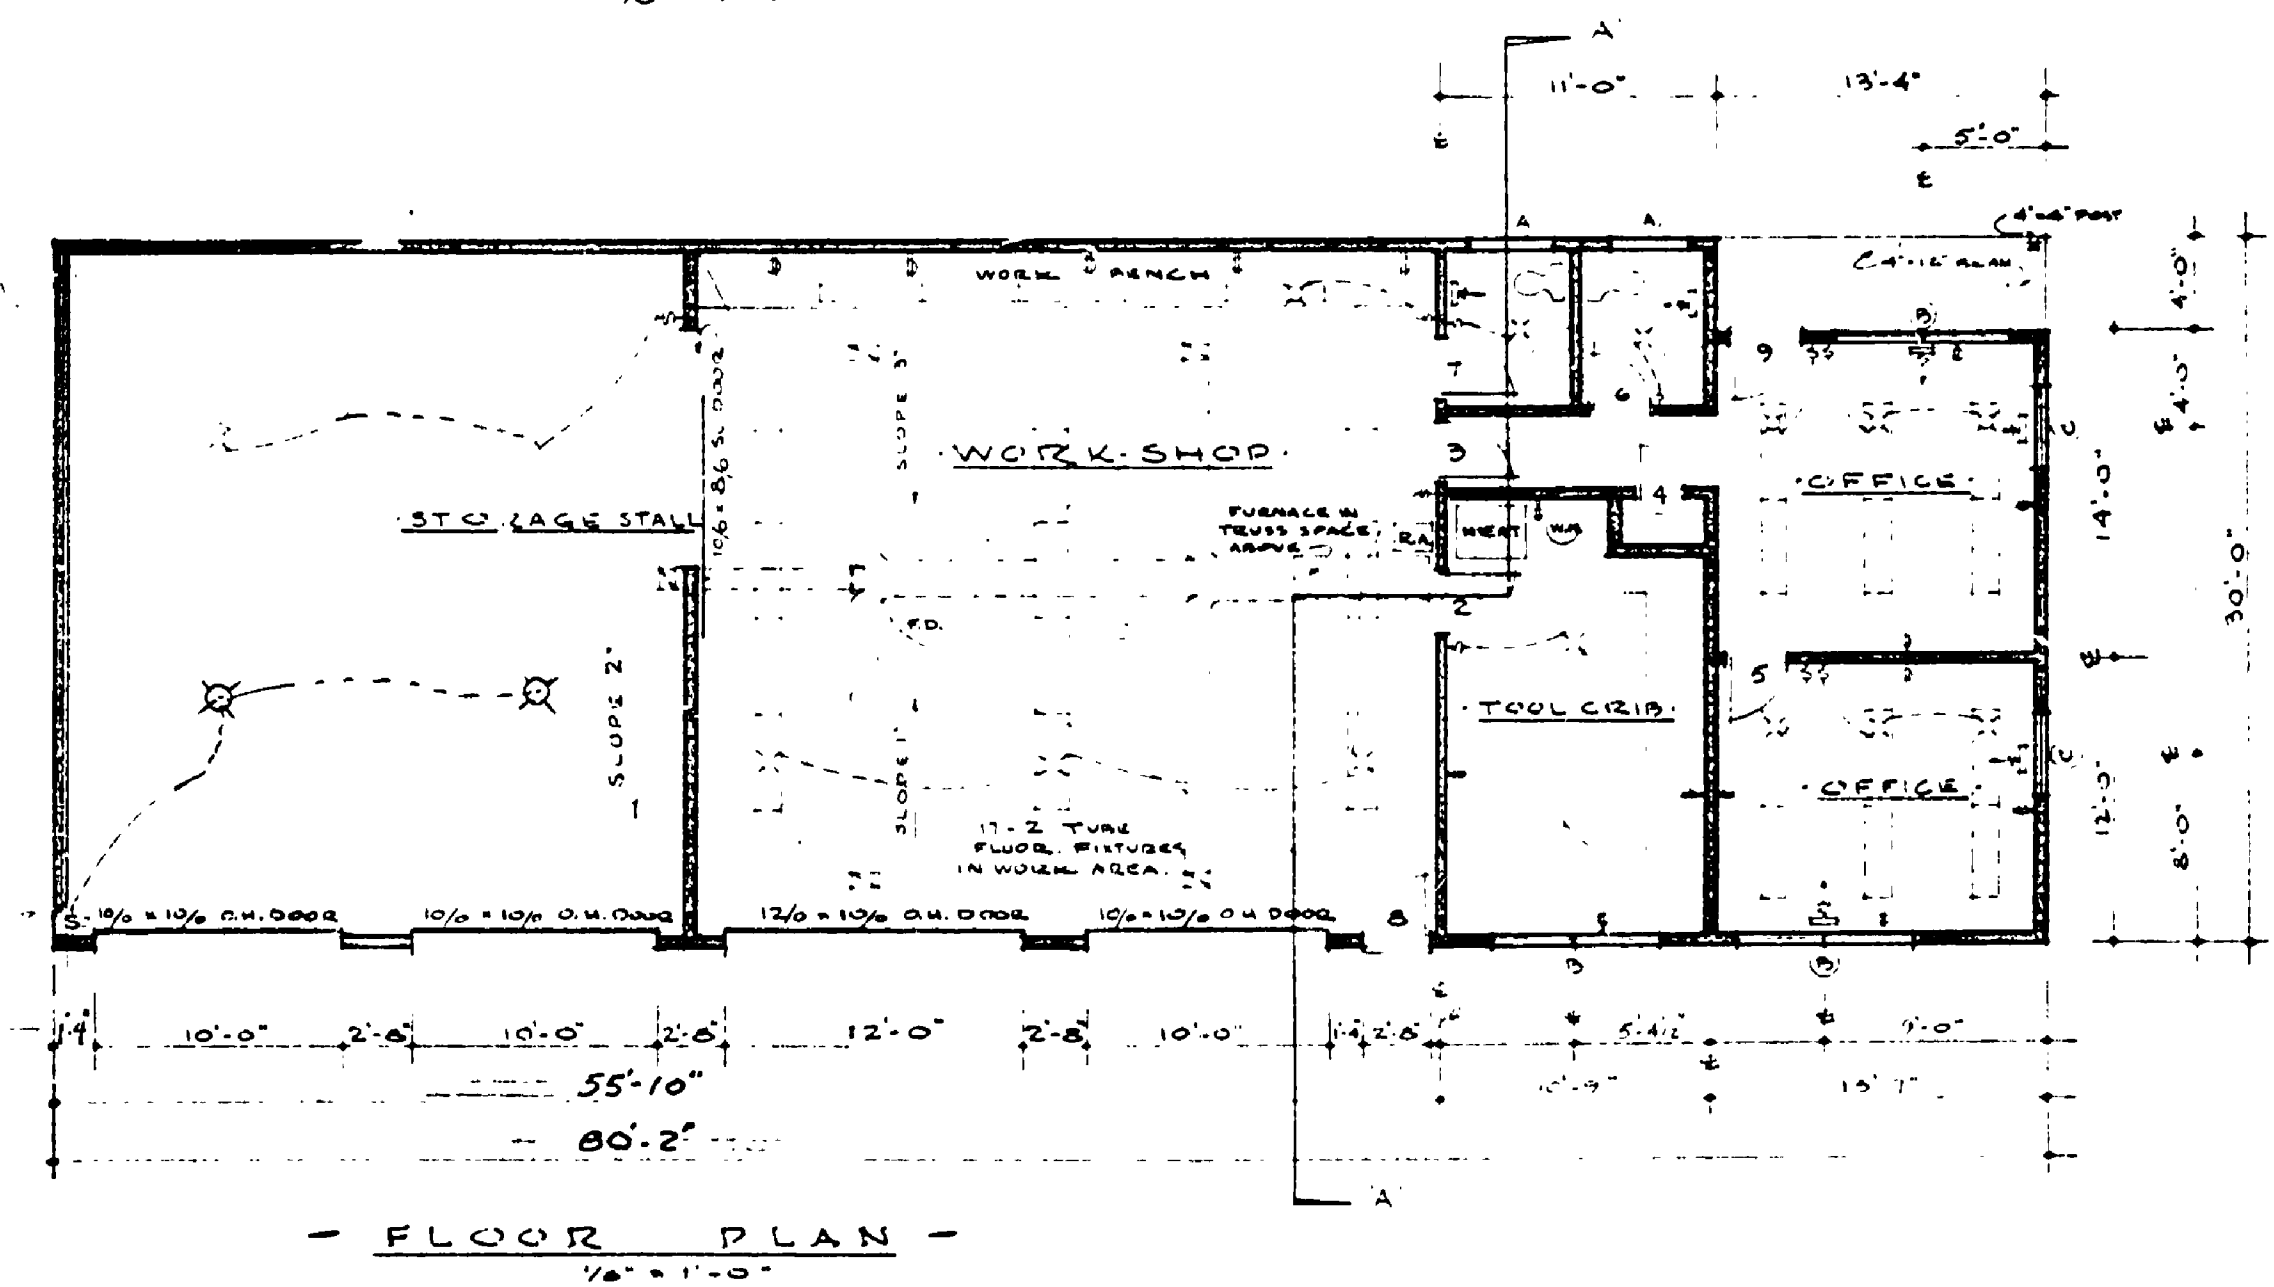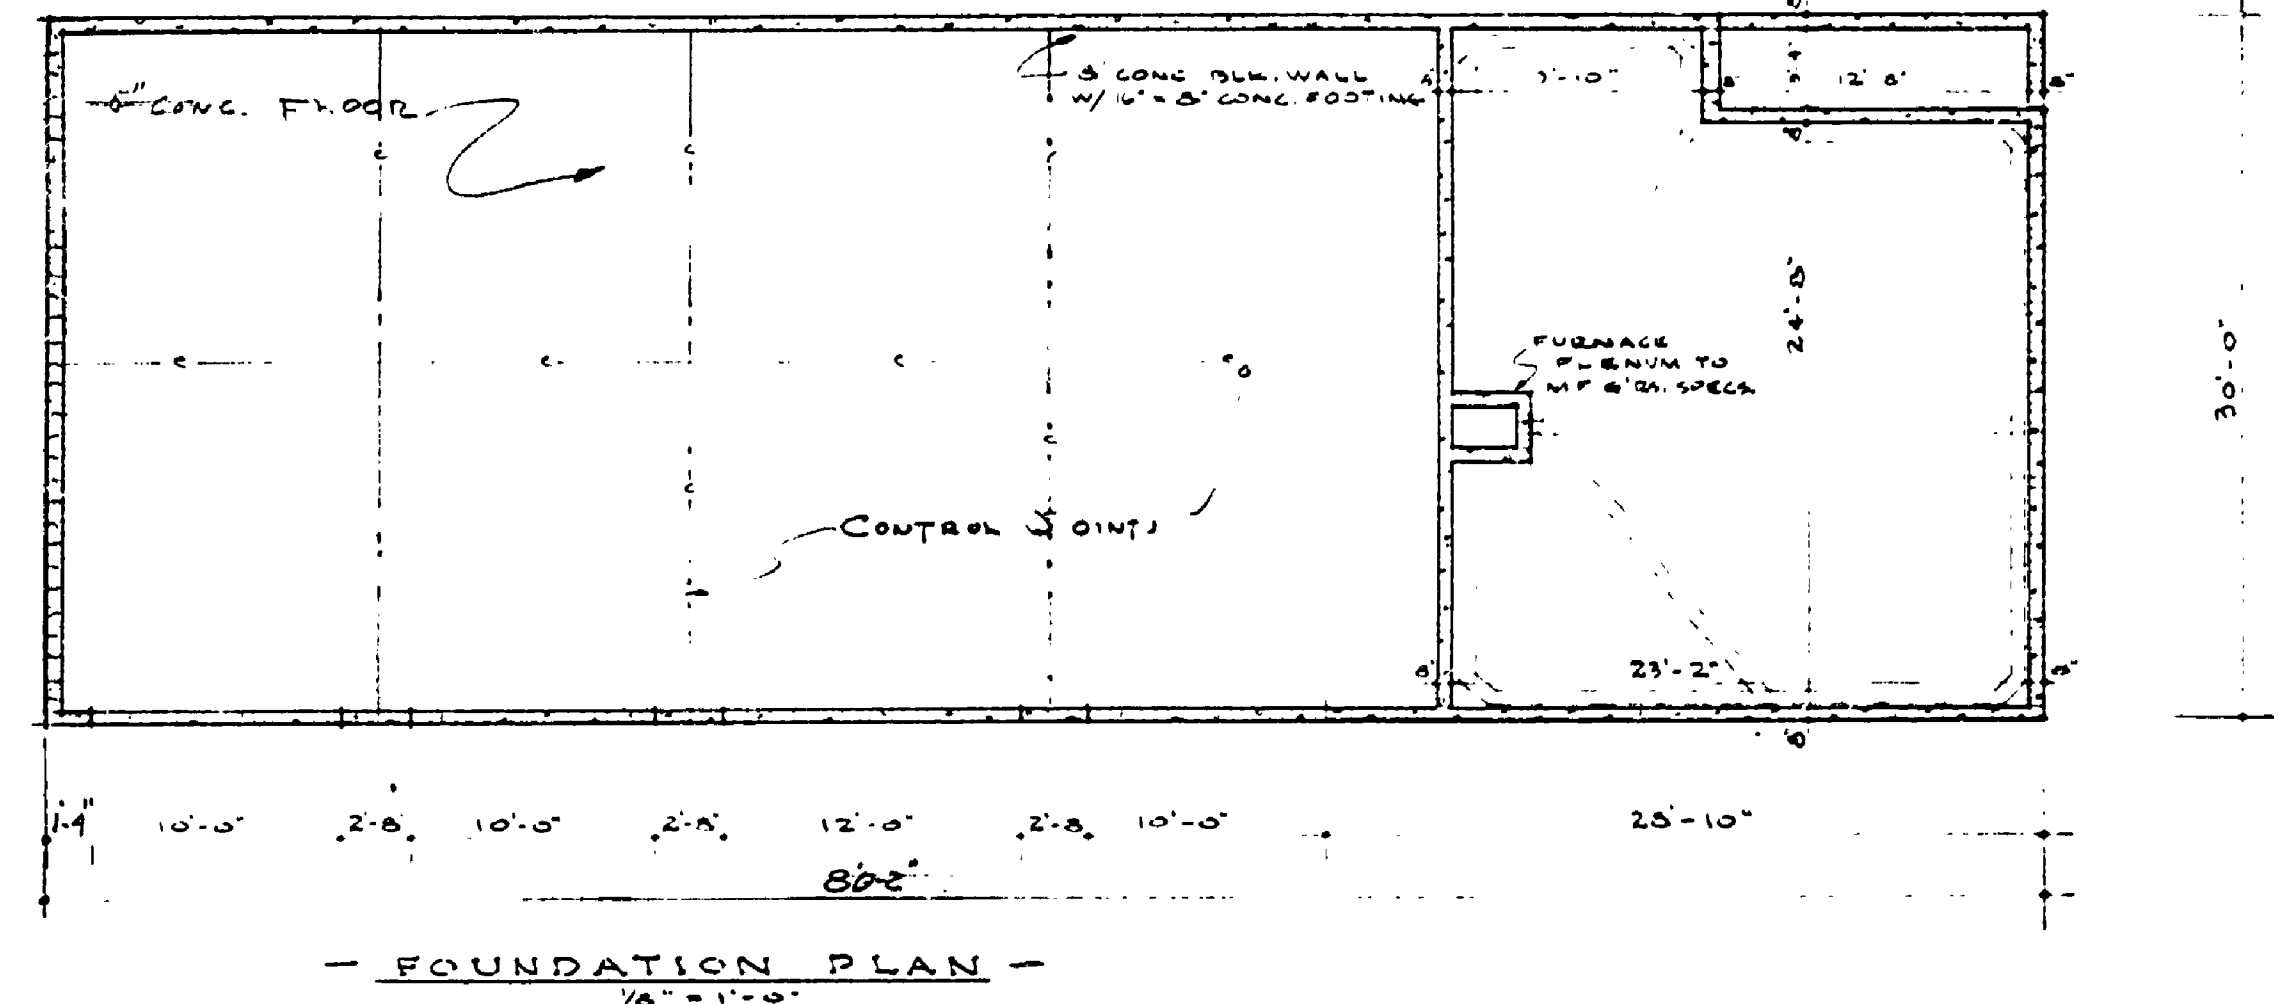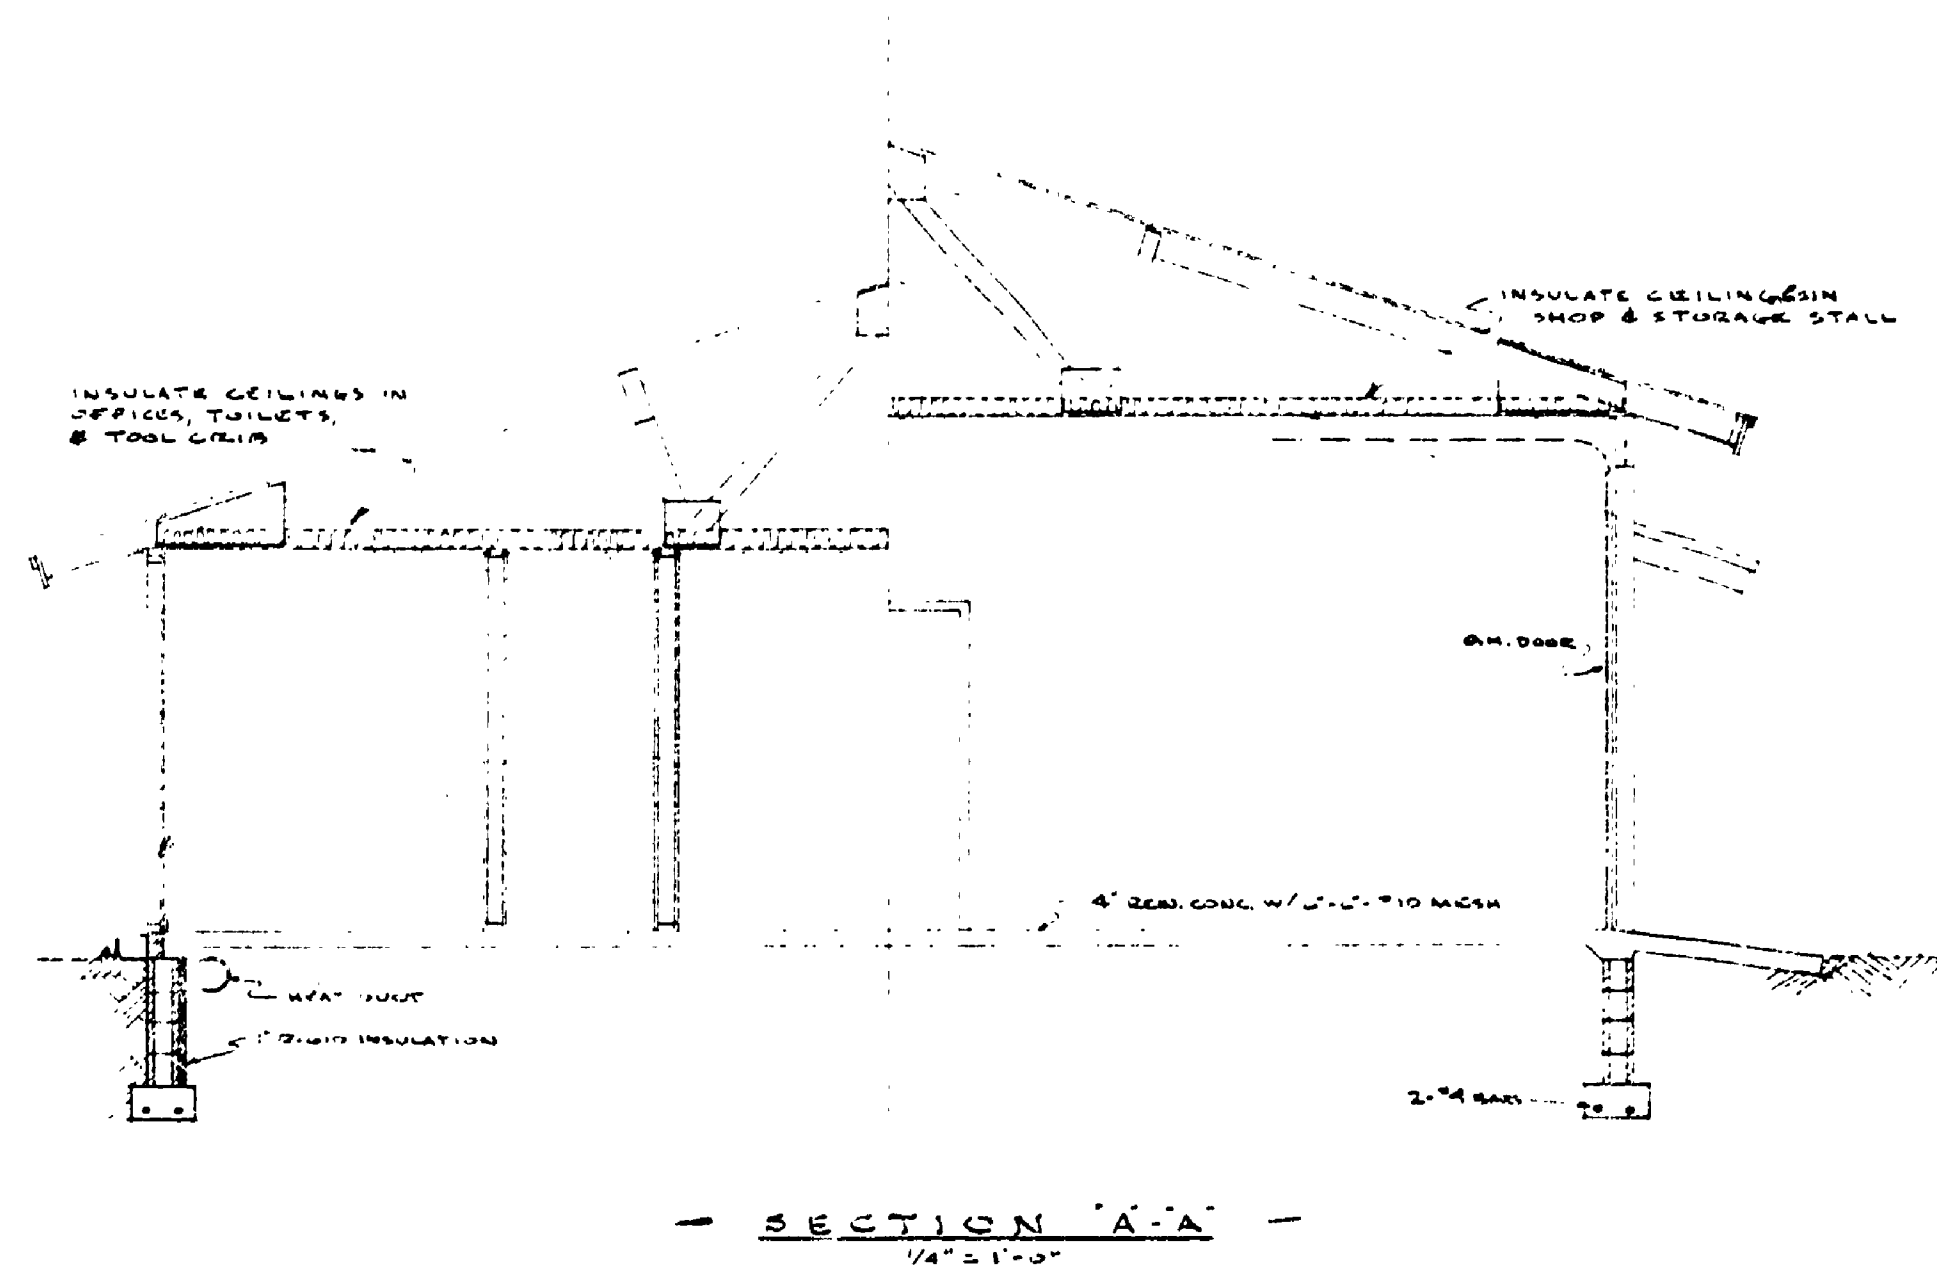

NOTE:
FOR SITE PLAN
SEE A-102 SHT.

CONSERVATION COMMISSION APPROVAL

BY: _____ DATE: _____

RECOMMENDED FOR APPROVAL: W.S.G. 11-16-67
PROFESSOR OF ARCHITECTURE

RECOMMENDED FOR APPROVAL: B.J. Patel 11-29-67
IN CHARGE OF DESIGN

SECTION APPROVAL

BY: Robert O. Doty 11-22-67
SECTION CHIEF

ENGINEERING SECTION

APPROVED: H.C. Mariani 11-29-67
CHIEF ENGINEER

SURVEYED BY	DRAWN BY	DATE	NO.	DATE	BY	REVISIONS	NO.	DATE	BY	REVISIONS
			1.				2.			
			2.				4.			