


# CLEAR LAKE STATE PARK

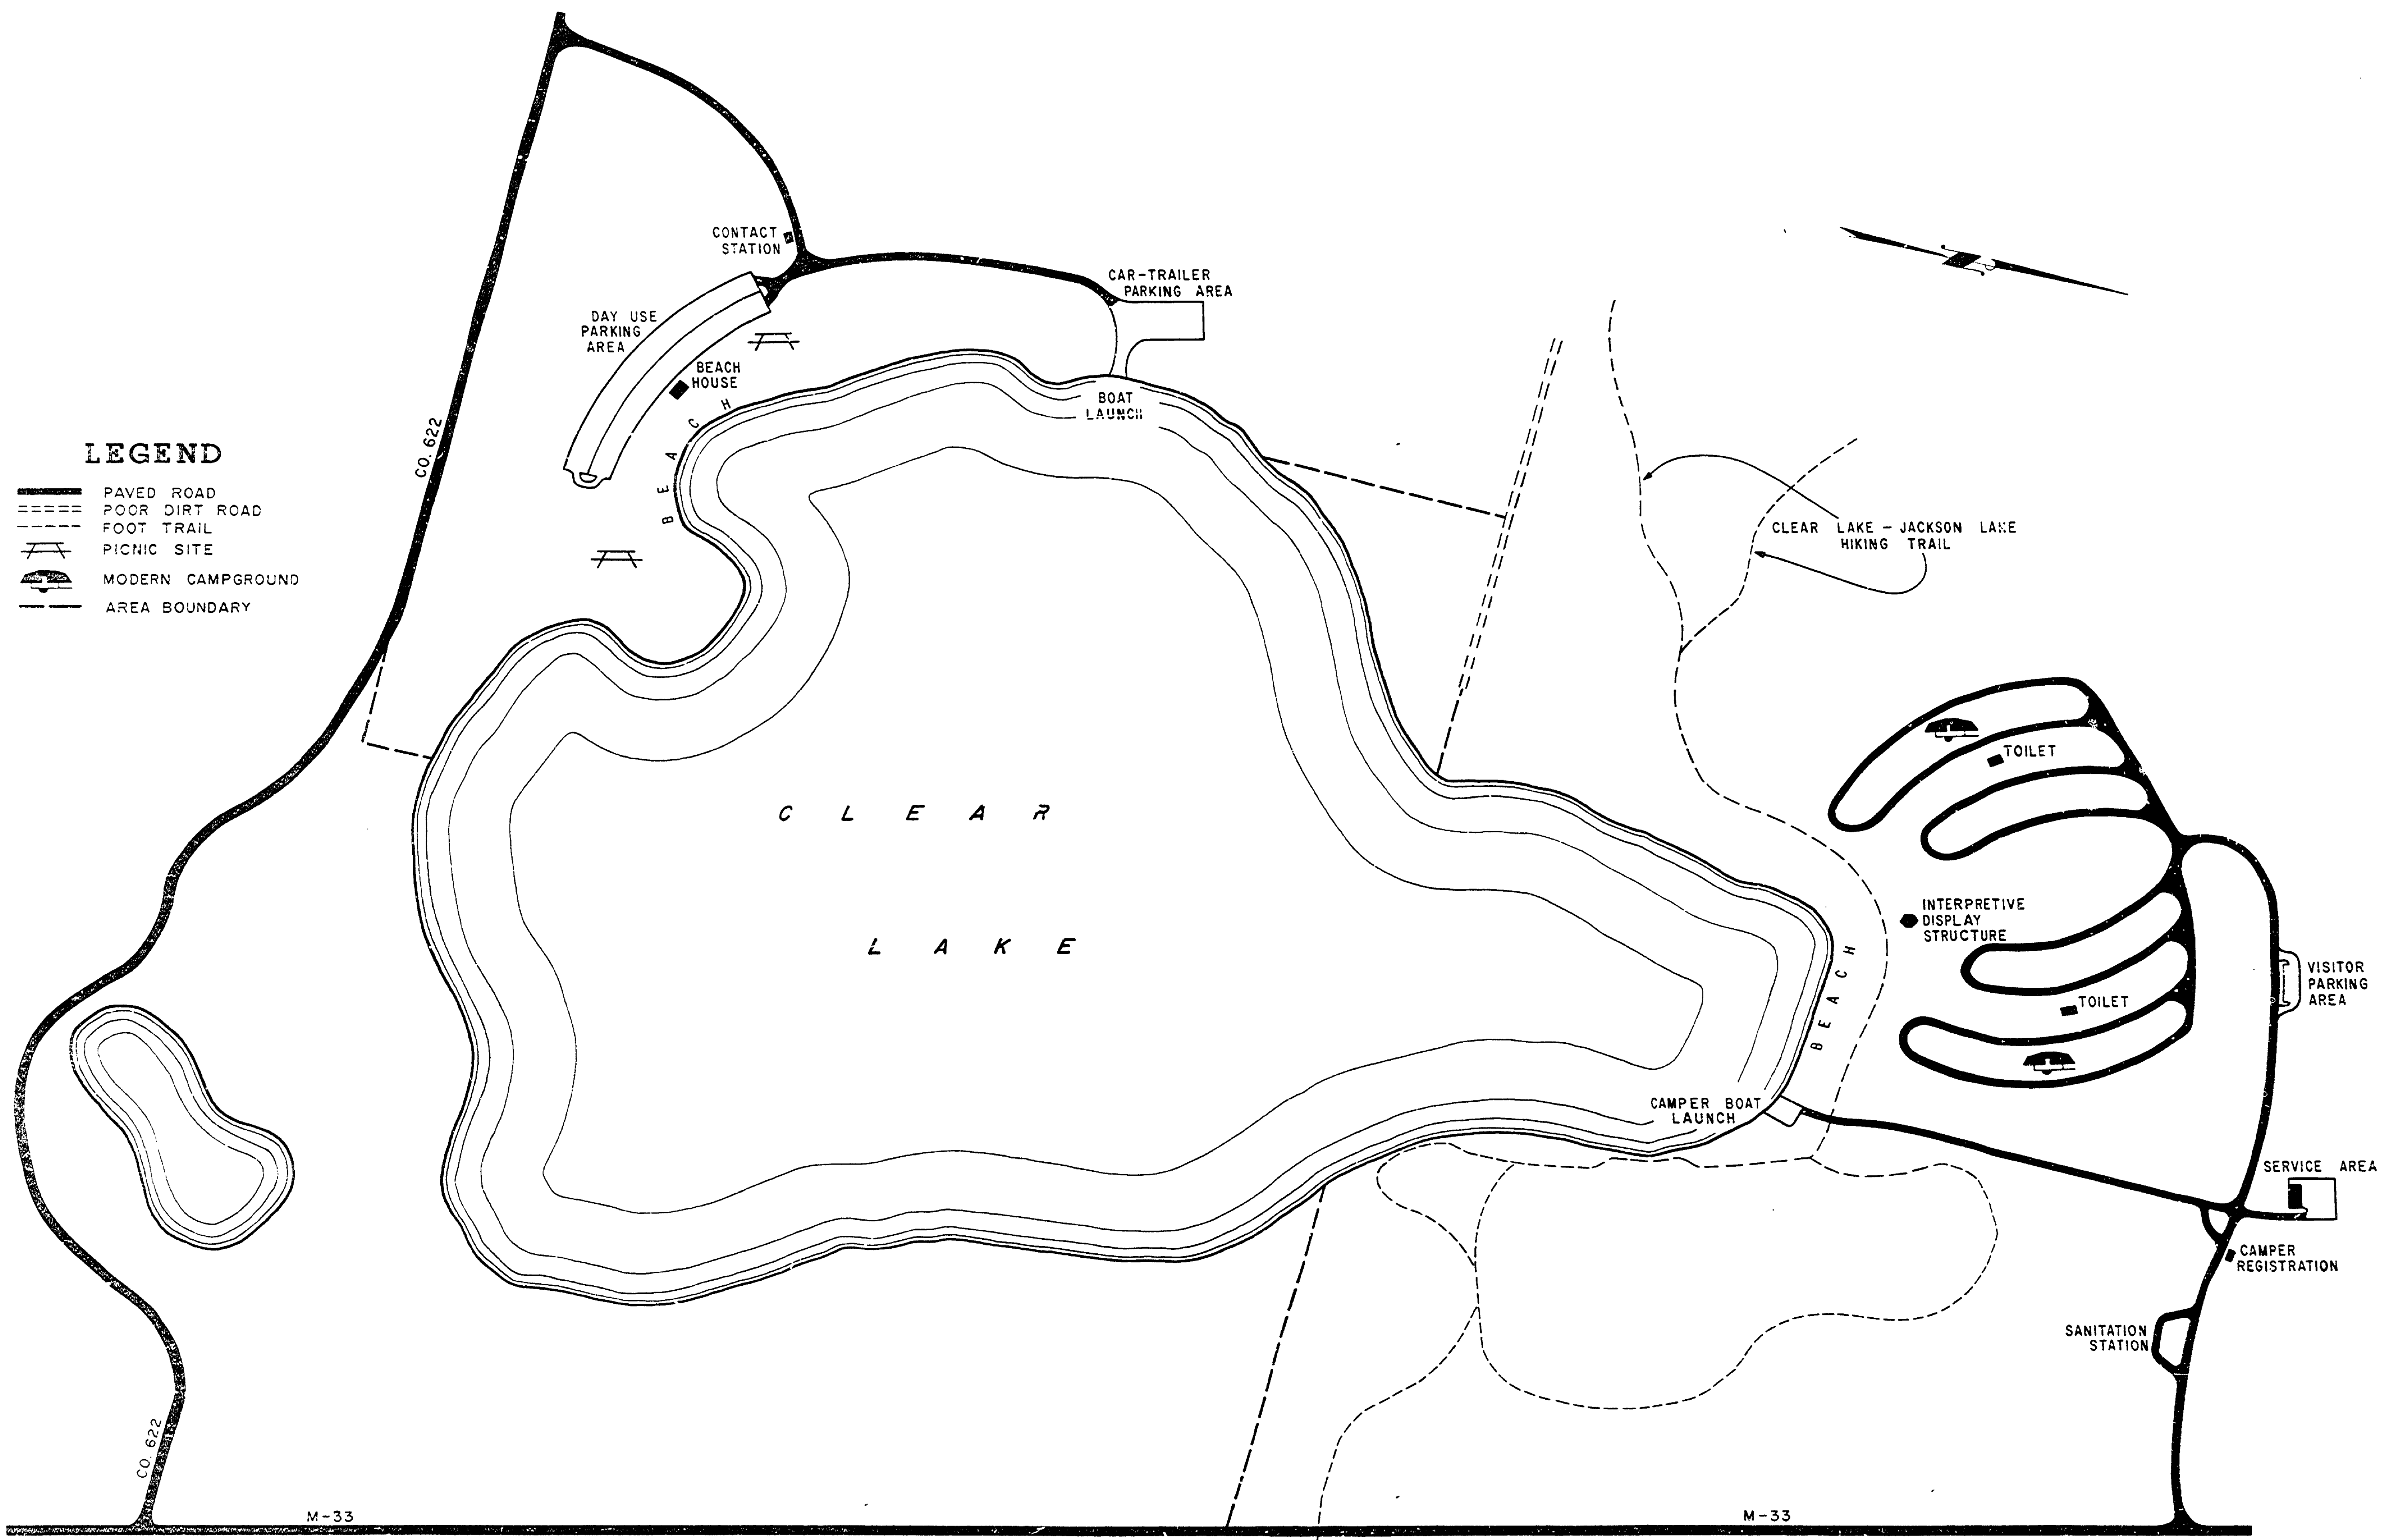

## LEGEND

- PAVED ROAD
- POOR DIRT ROAD
- FOOT TRAIL
- PICNIC SITE
- MODERN CAMPGROUND
- AREA BOUNDARY

|   |  |   |                             |
|---|--|---|-----------------------------|
| MICHIGAN<br>DEPARTMENT OF NATURAL RESOURCES | TITLE SHEET & SITE PLAN<br>SHEET TITLE | CLEAR LK. STATE PARK<br>AREAS PARK        | PROJECT NO. 02-5542         |
|   |  | TOILET & CHANGE COURT BUILDING<br>PROJECT | SHEET 1 OF 6 PLAN NO. A-102 |