

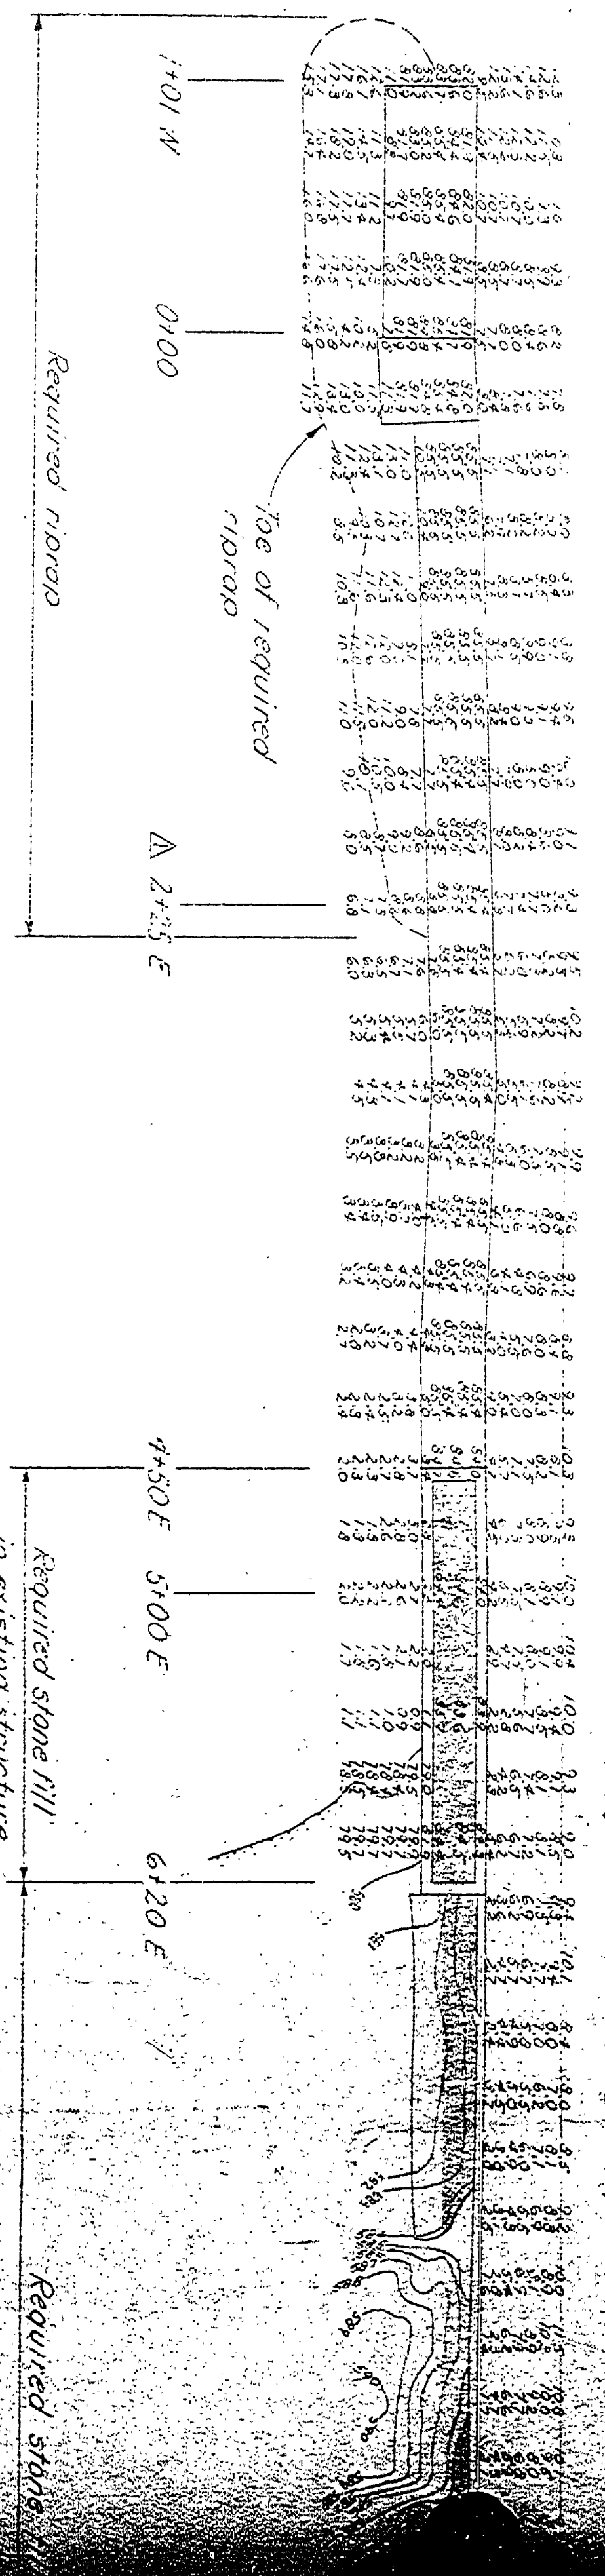


LAKE

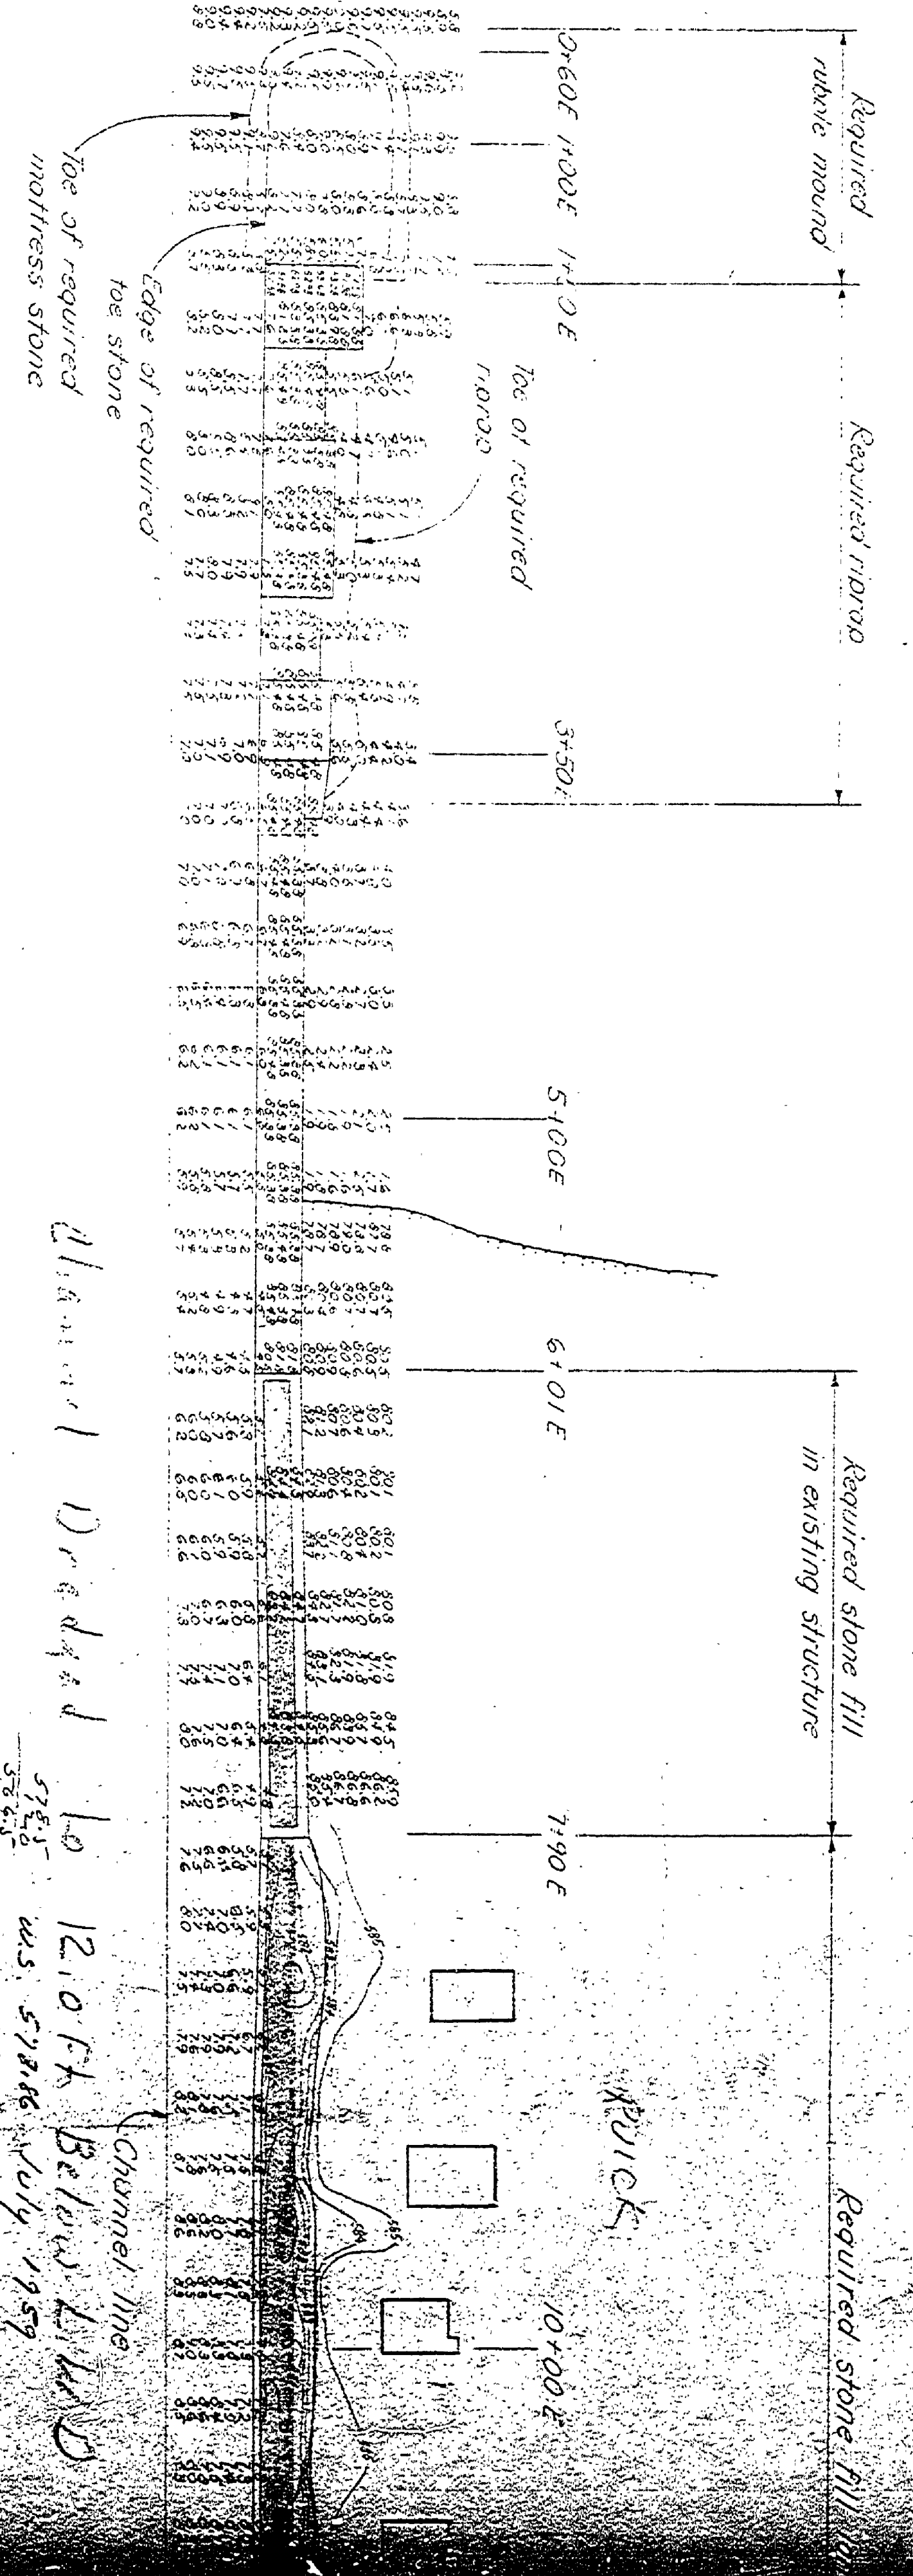

SITE PLAN
Scale: 1"=50'-0"

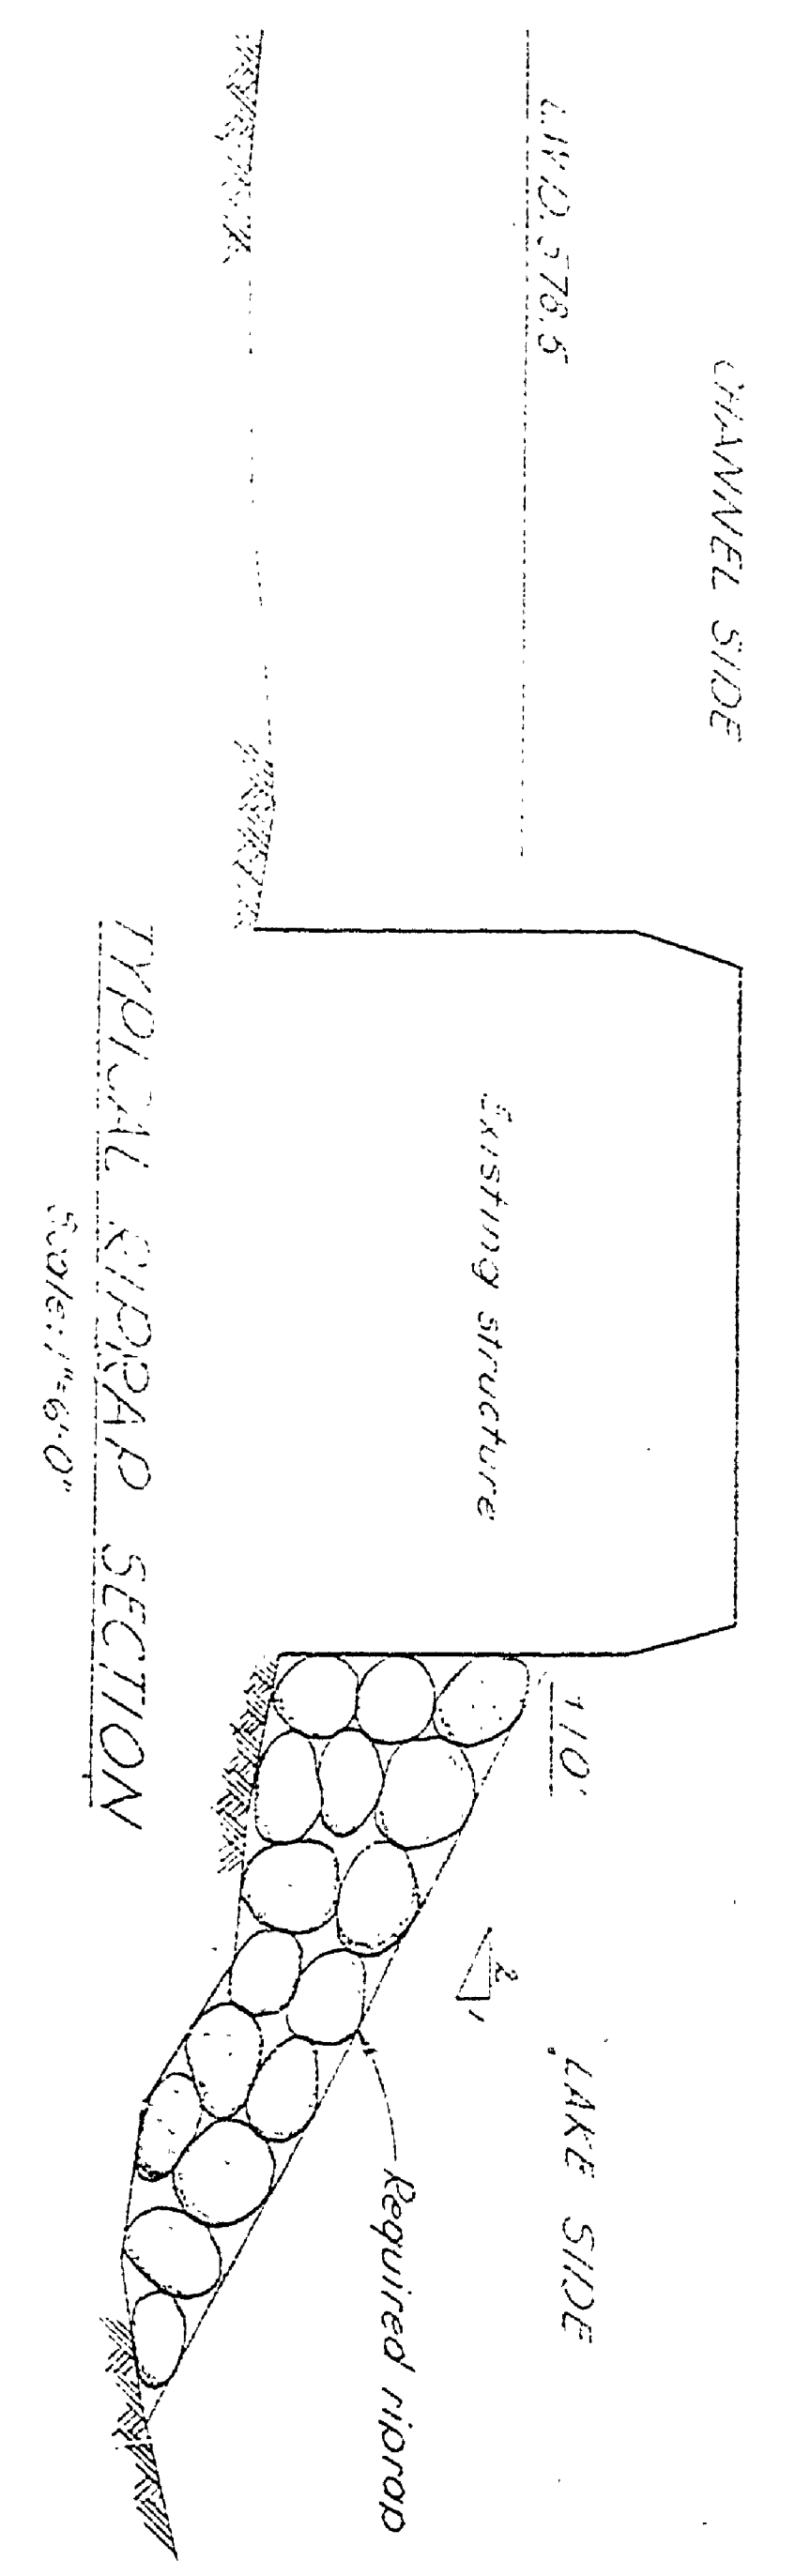

L.W.D. 5785