
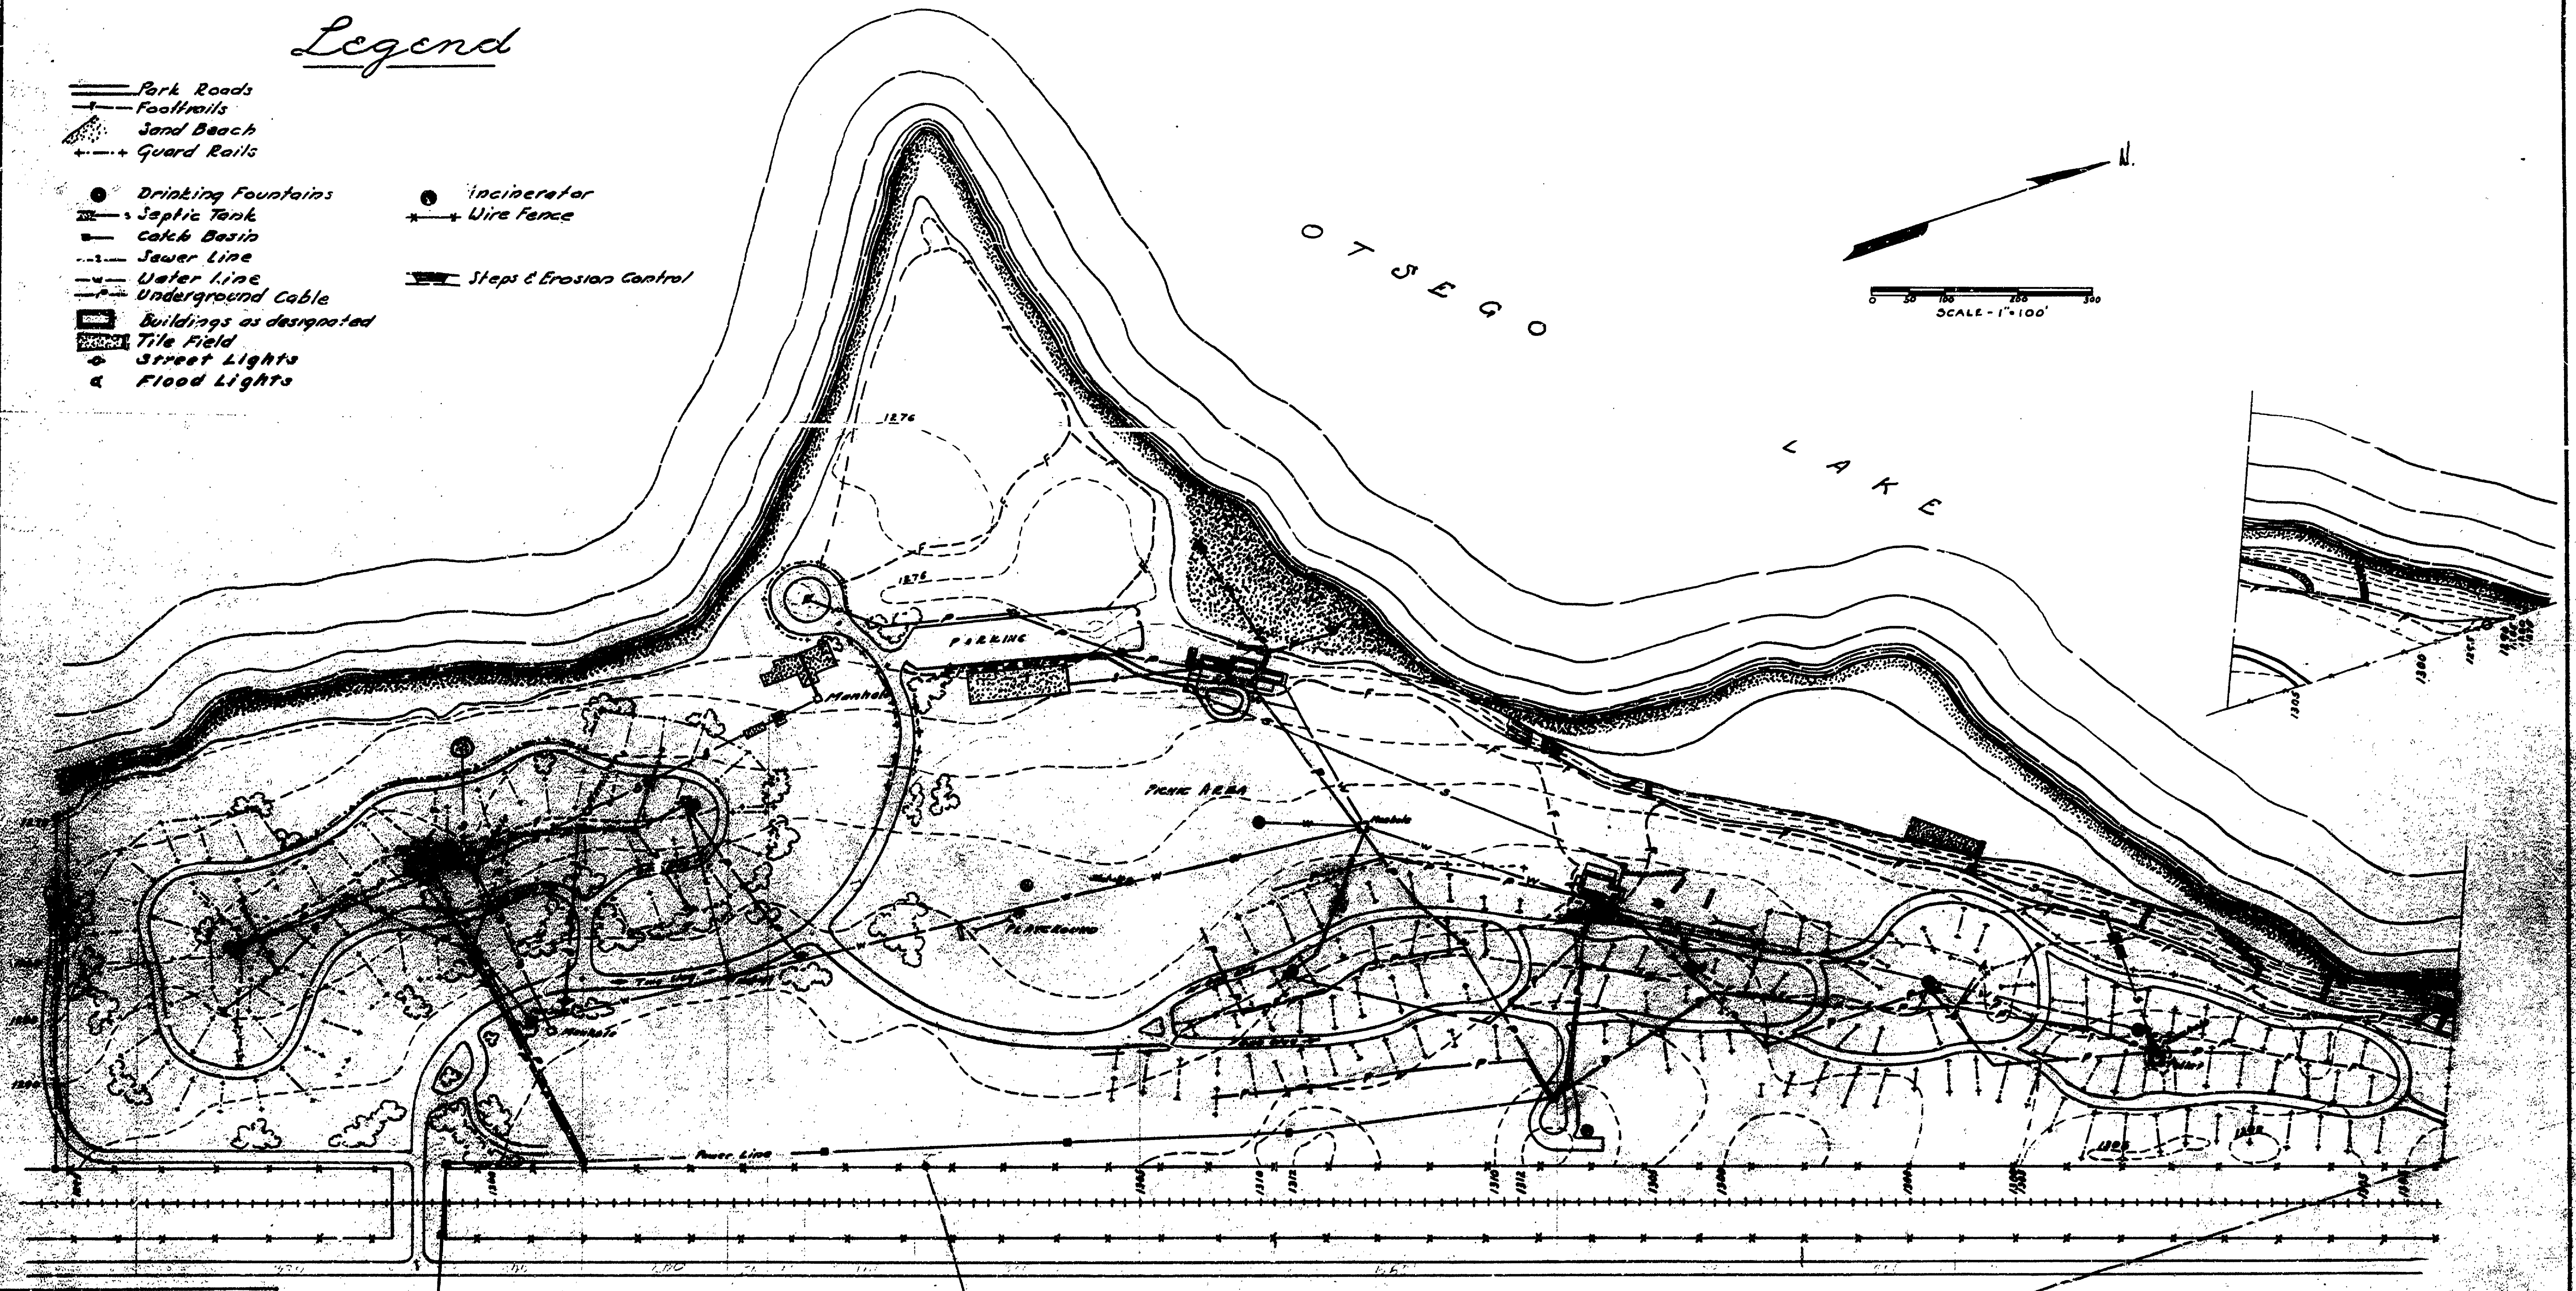


Legend

- Park Roads
- - Footpaths
- ▨ Sand Beach
- +— Guard Rails
- Drinking Fountains
- Septic Tank
- ▭ Catch Basin
- - Sewer Line
- - Water Line
- - Underground Cable
- ▭ Buildings as designated
- ▨ Tile Field
- Street Lights
- △ Flood Lights
- Incinerator
- +— Wire Fence
- ▭ Steps & Erosion Control

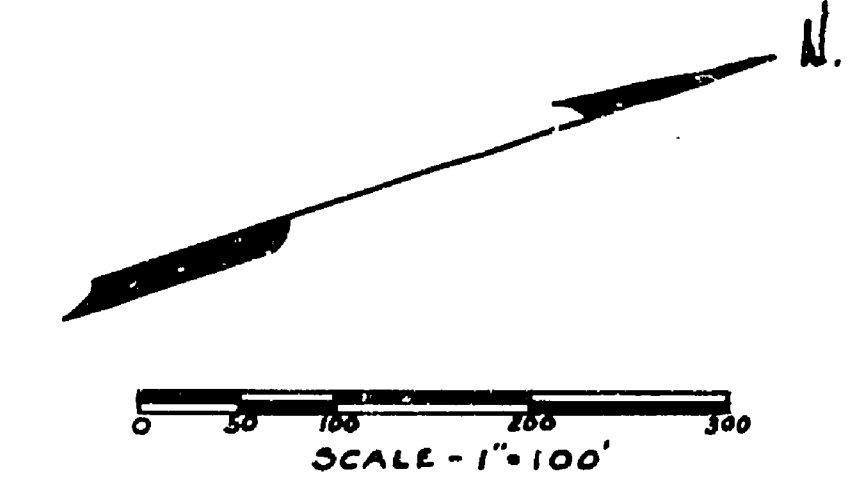

UNITED STATES
DEPARTMENT OF THE INTERIOR
NATIONAL PARK SERVICE
COOPERATING WITH
MICHIGAN DEPARTMENT OF CONSERVATION

REVISIONS					
3/31/30	J.B.S.				
2/24/29	J.B.S.				
2/16/28	J.B.S.				

DESIGNED BY E. H. ...	OTSEGO LAKE STATE PARK	DATE
DRAWN BY J. B. ...	BASE PLAN	
APPROVED BY		

R-2-10