


SEE ATTACHED RECORDS FOR THIS PROJECT
 GROUP
 TO BE LOCATED PERMANENTLY
 DATE OF RECORDS FILED IN THE
 OFFICE OF THE ENGINEER, GRAND HAVEN, MICHIGAN
 10-16-69

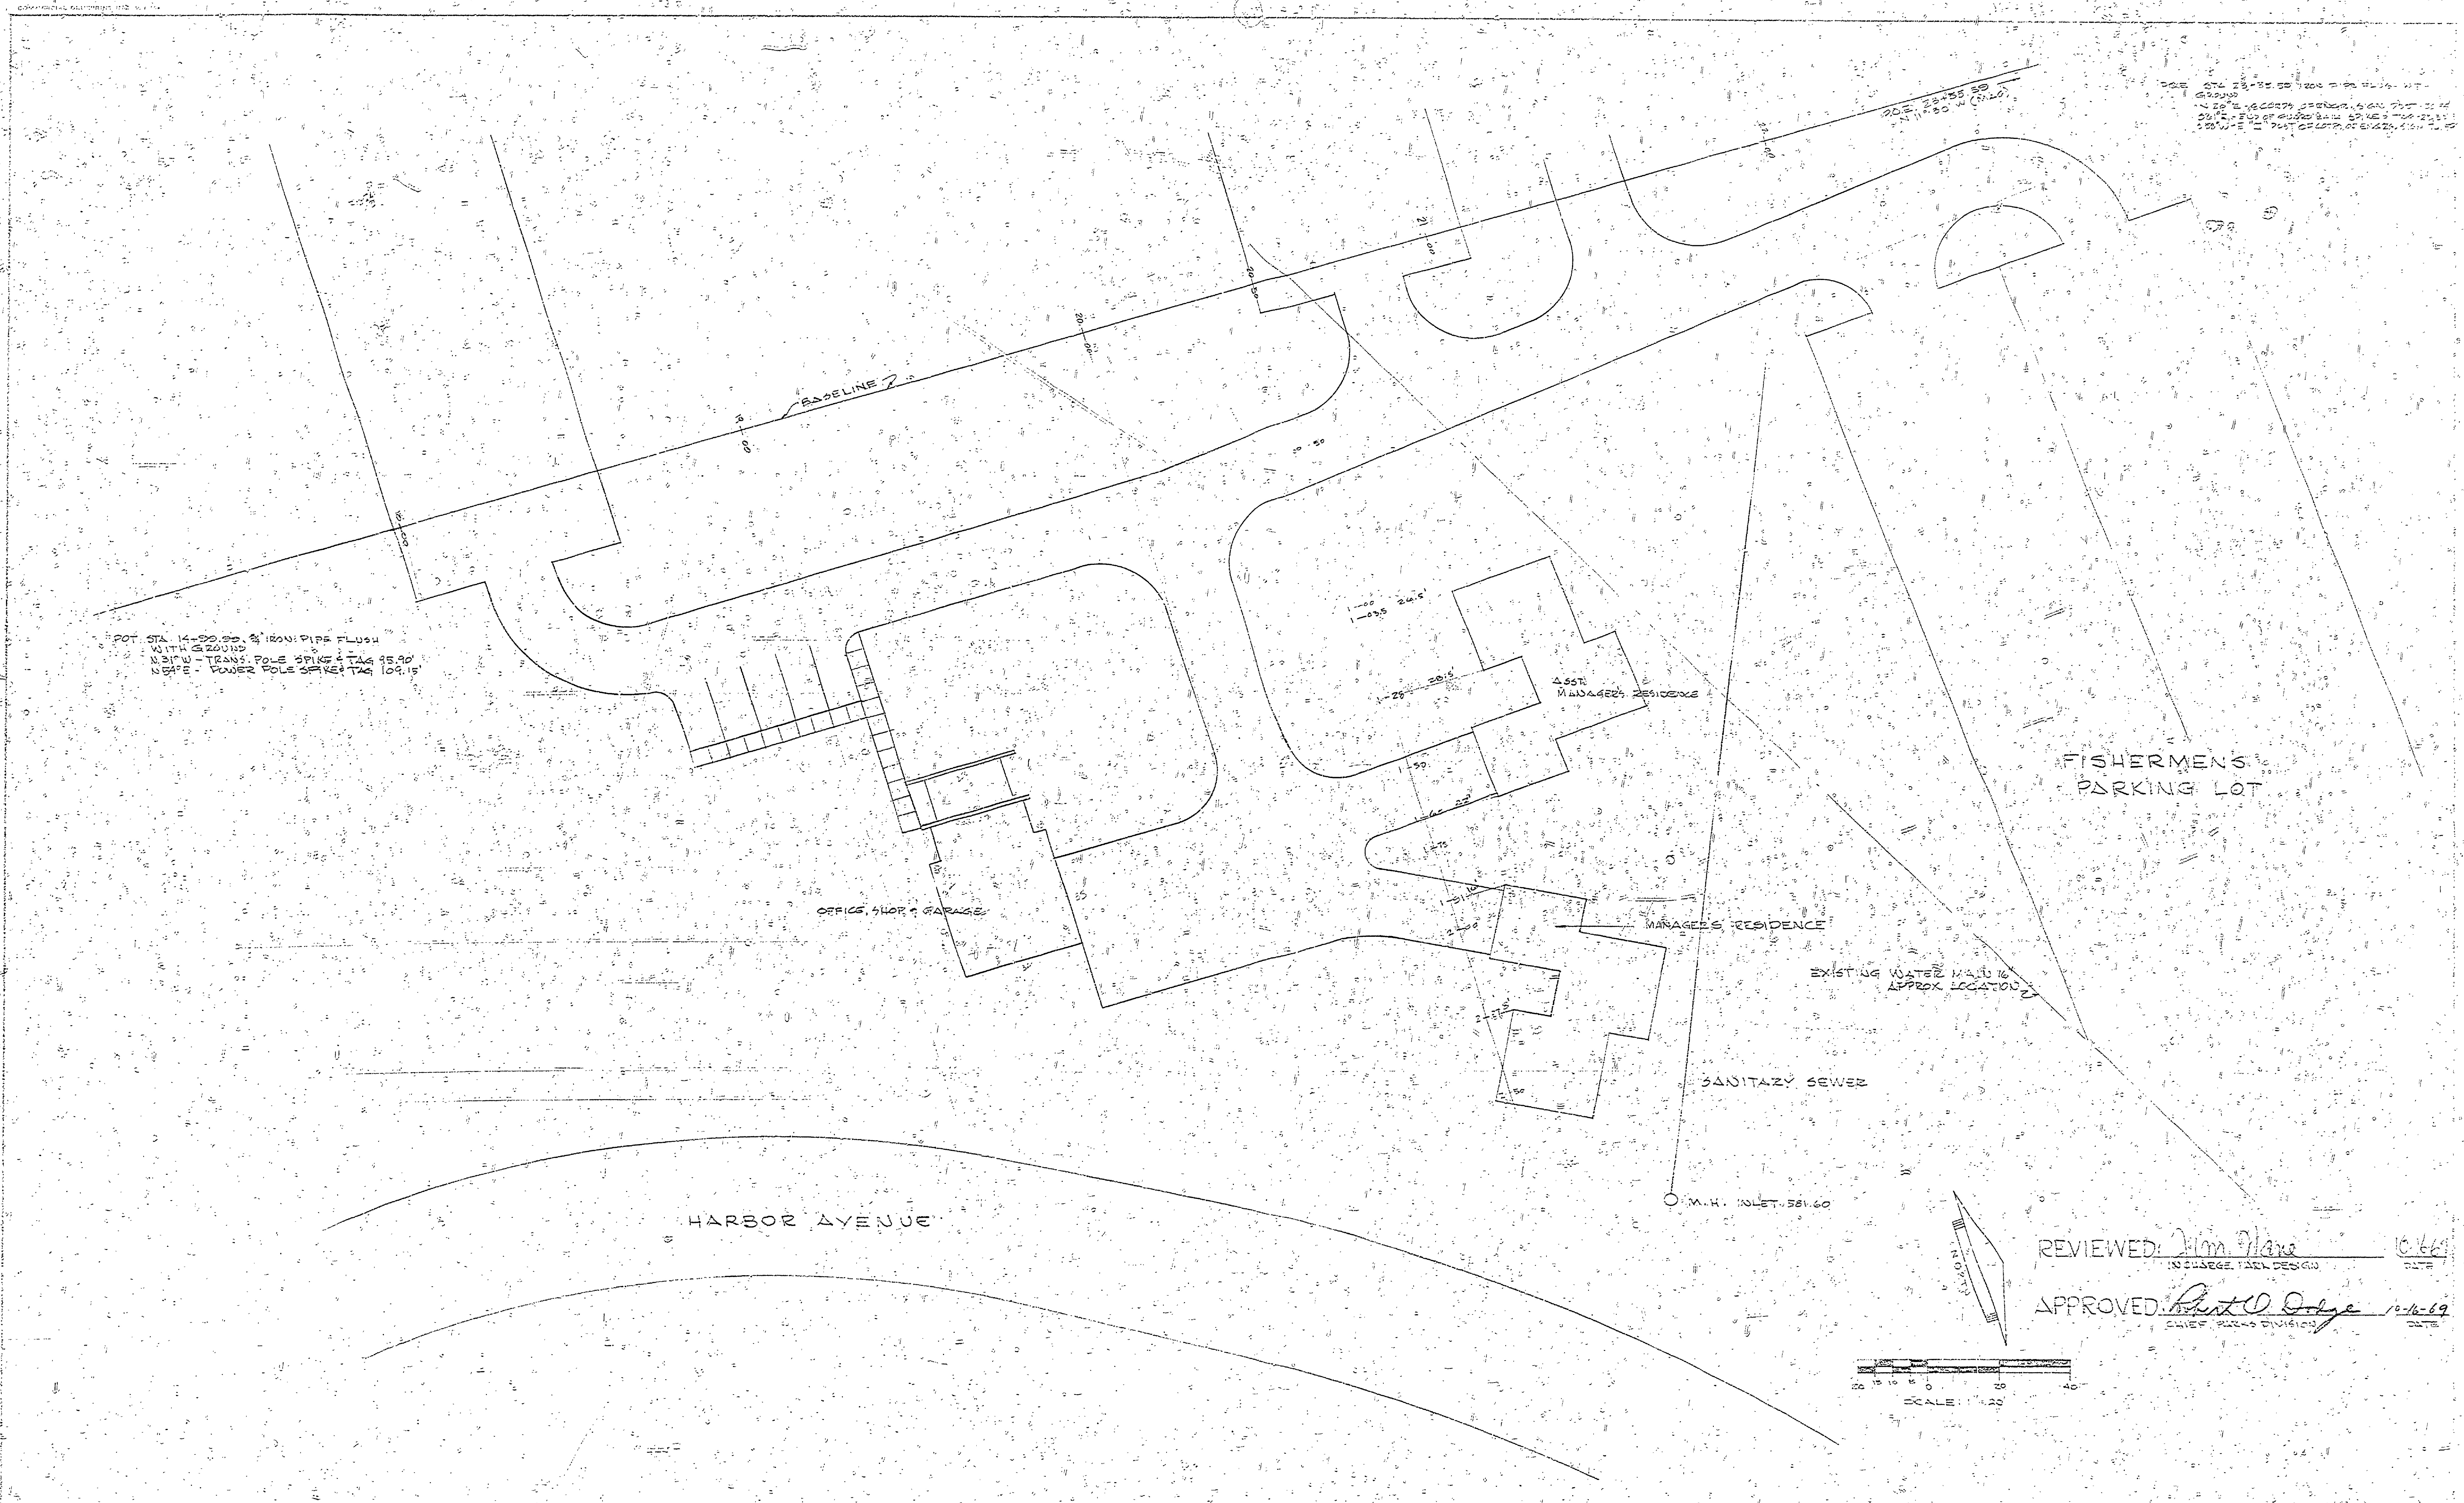

REVIEWED: *Jim Hare* 10/16/69
 INCHARGE, PAUL DESIGN DATE

APPROVED: *Robert O. Dodge* 10-16-69
 CHIEF, PUBLIC DIVISION DATE

DESIGNED BY	DRAWN BY GRH	4-1-69	NO. DATE BY	REVISIONS	NO. DATE BY	REVISIONS	MICHIGAN DEPARTMENT OF CONSERVATION	GRAND HAVEN S.P.	SHEET NO.	SERVICE AREA - FISHermen SITE PLAN
DESIGNED BY	CHECKED BY L.M.C. - L.C.M.	5-69	1	1-15-69 GRH RE-LOCATE MANAGERS RESIDENCES	2	4-15-69 GRH RE-LOCATE OFFICE, SHOP, GARAGE			FOR PROJECT NO.	PLAN NO. L-102