

NO.	DATE	BY	REVISIONS
1	7/5/52	J.L.S.	Mirror detail with mirror details.
2			
3			


NO.	DATE	BY	REVISIONS
1	3-17-57	J.T.R.	
2	6-15-57	H.C.M.	
3	8-17-57	J.T.R.	


APPROVED BY	DATE	REVIEWED BY SECTIONS
<i>[Signature]</i>	3-17-57	J.T.R.
ASSISTANT CHIEF IN CHARGE	6-15-57	H.C.M.
ENGINEERING	8-17-57	J.T.R.
LANDSCAPE		


DRAWN BY	DATE	CHECKED BY	DATE
J.T.R.	3-17-57	J.T.R.	6-2-57
J.T.R.	6-15-57	H.C.M.	
J.T.R.	8-17-57	J.T.R.	




SECTION SHOWING PIPE CHASE  
Scale 1/2" = 1'-0"

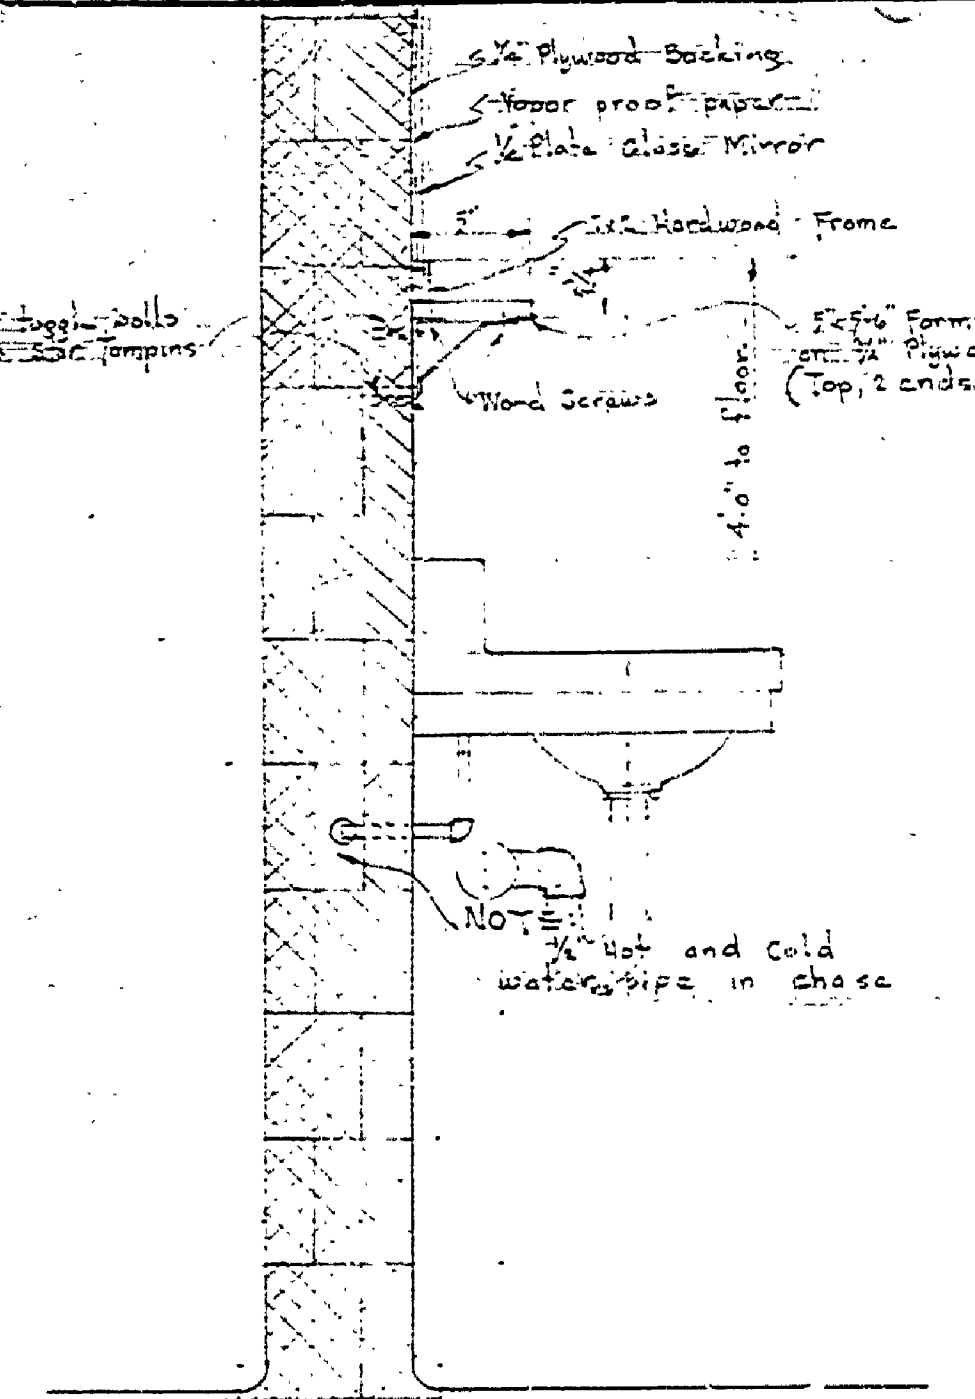

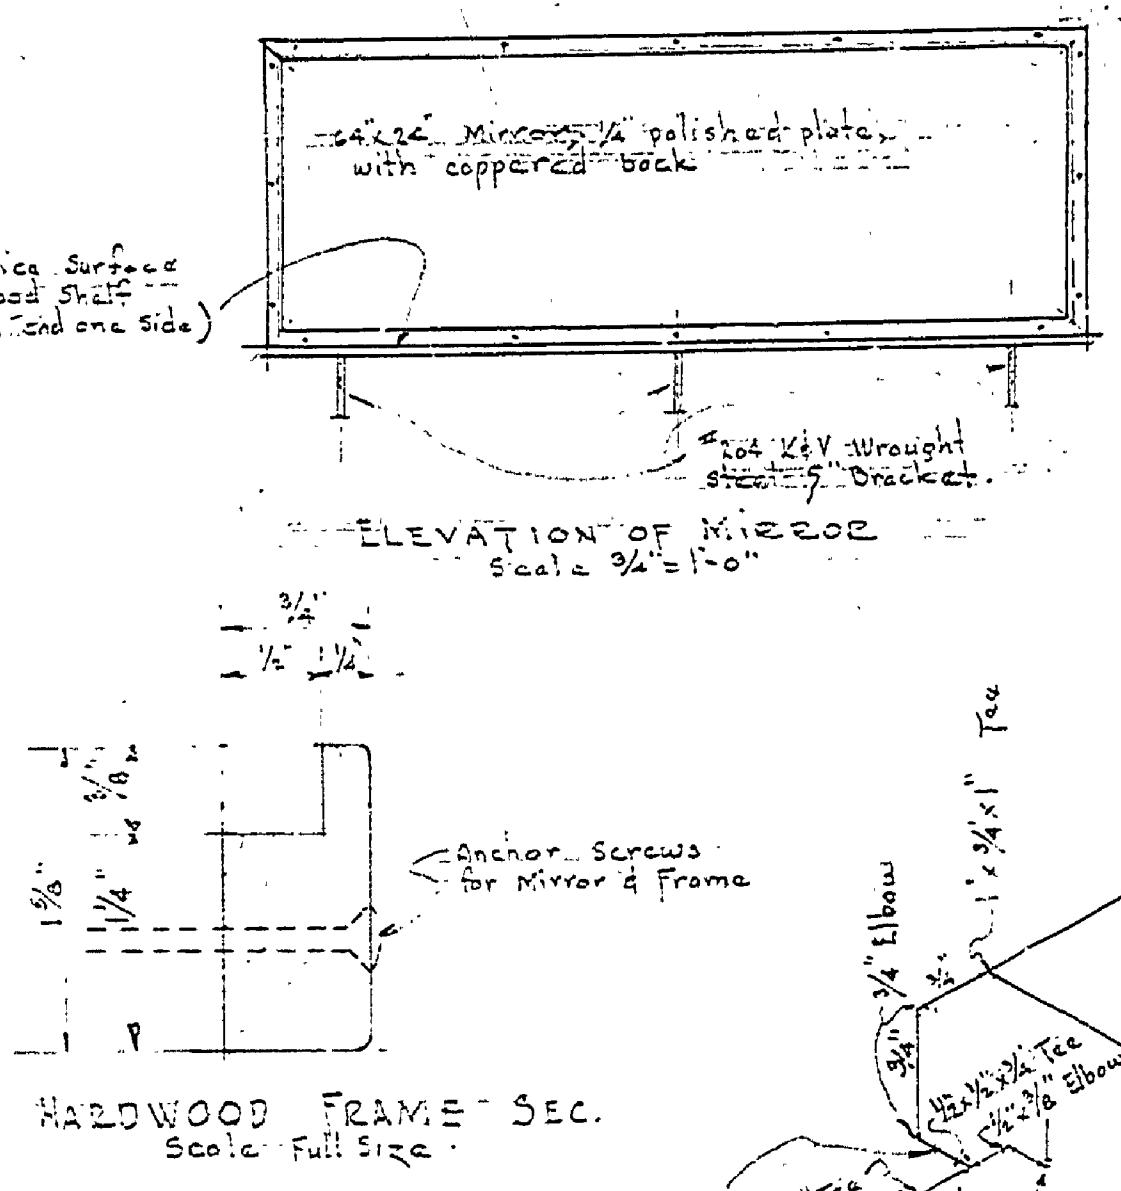
HARDWOOD FRAME - SEC.  
Scale: Full Size

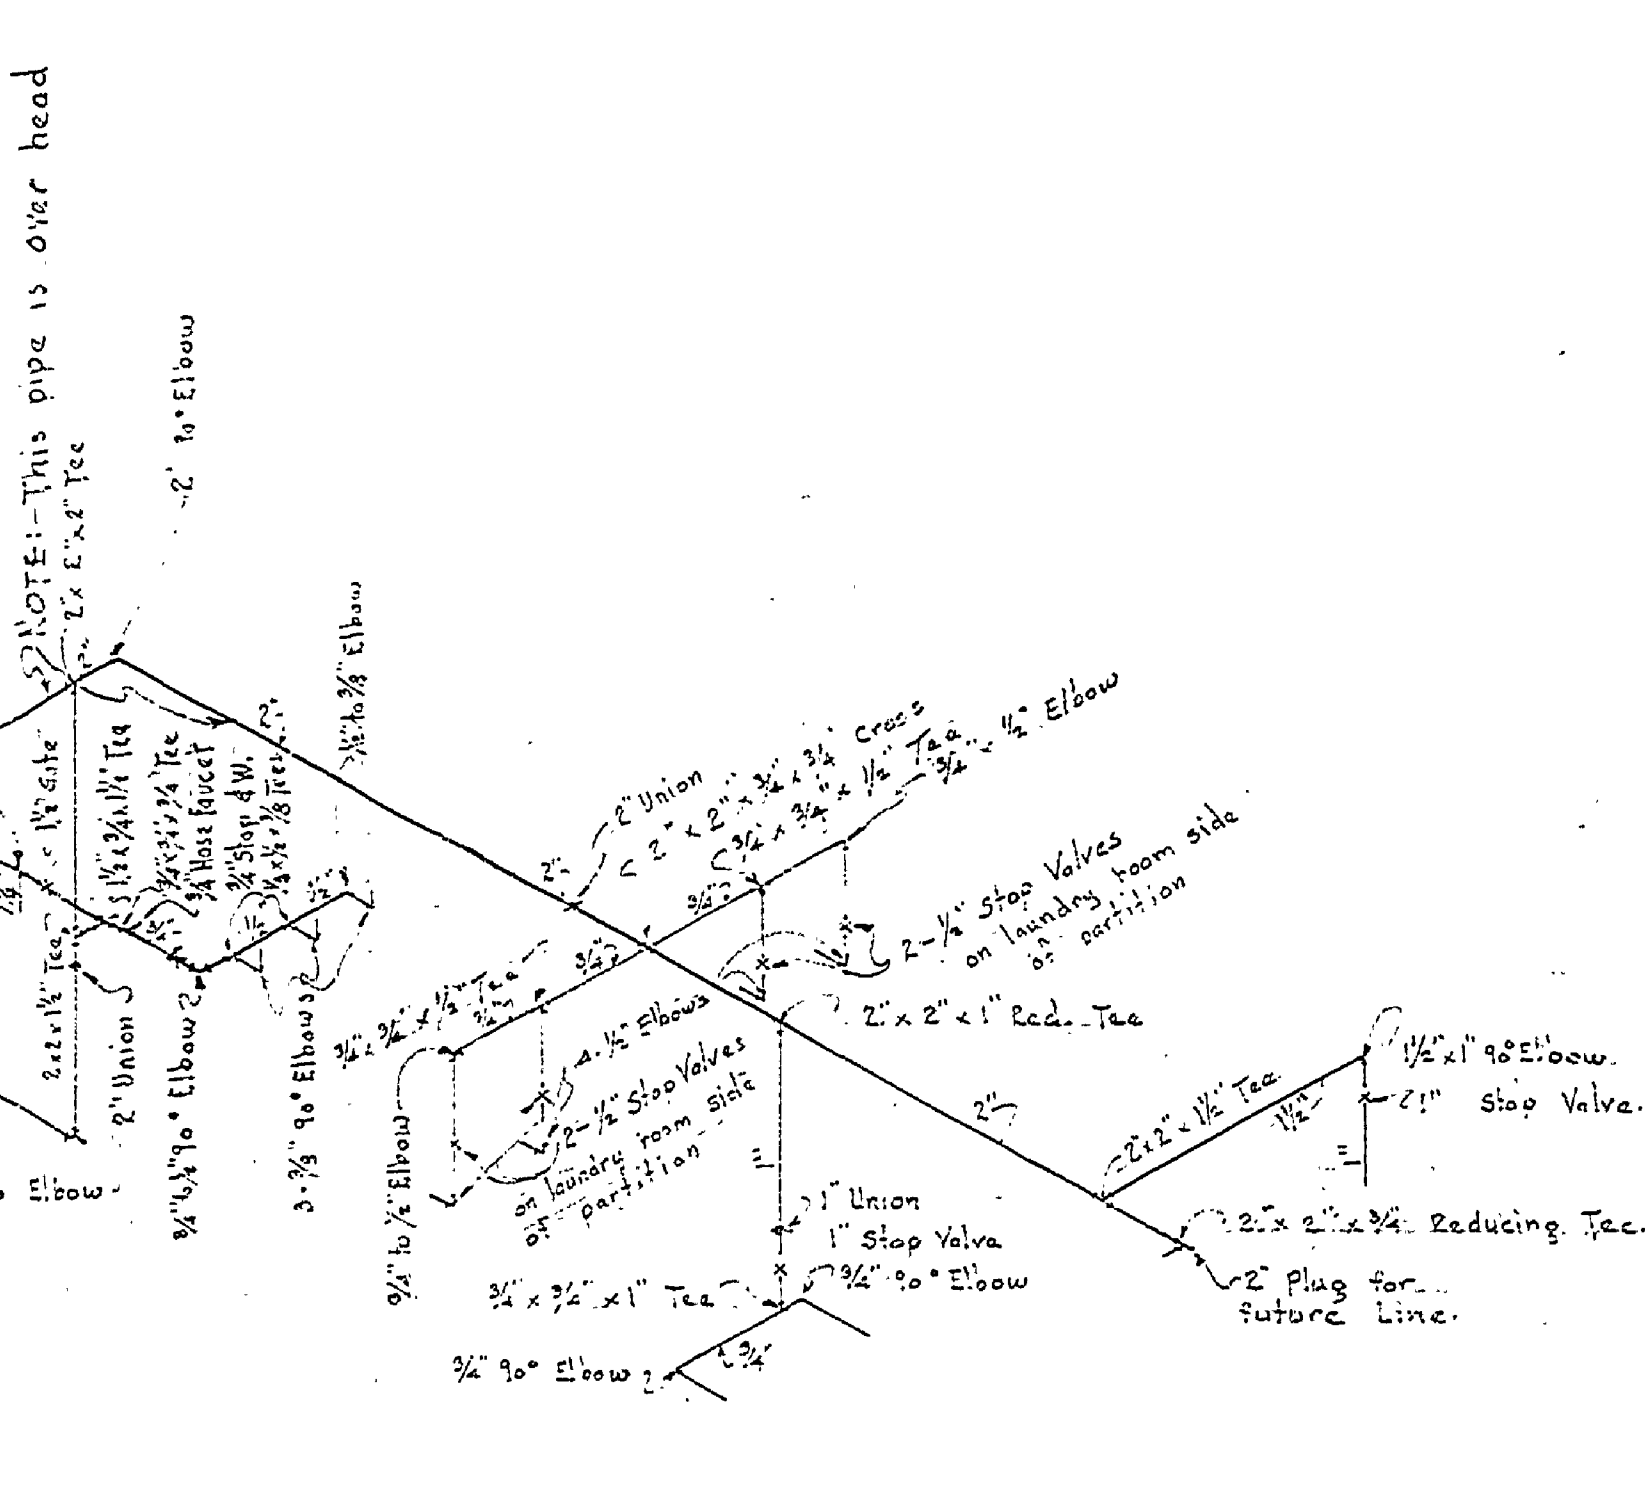


LINE DIAGRAM  
COLD WATER LAYOUT  
No. 1 Scale

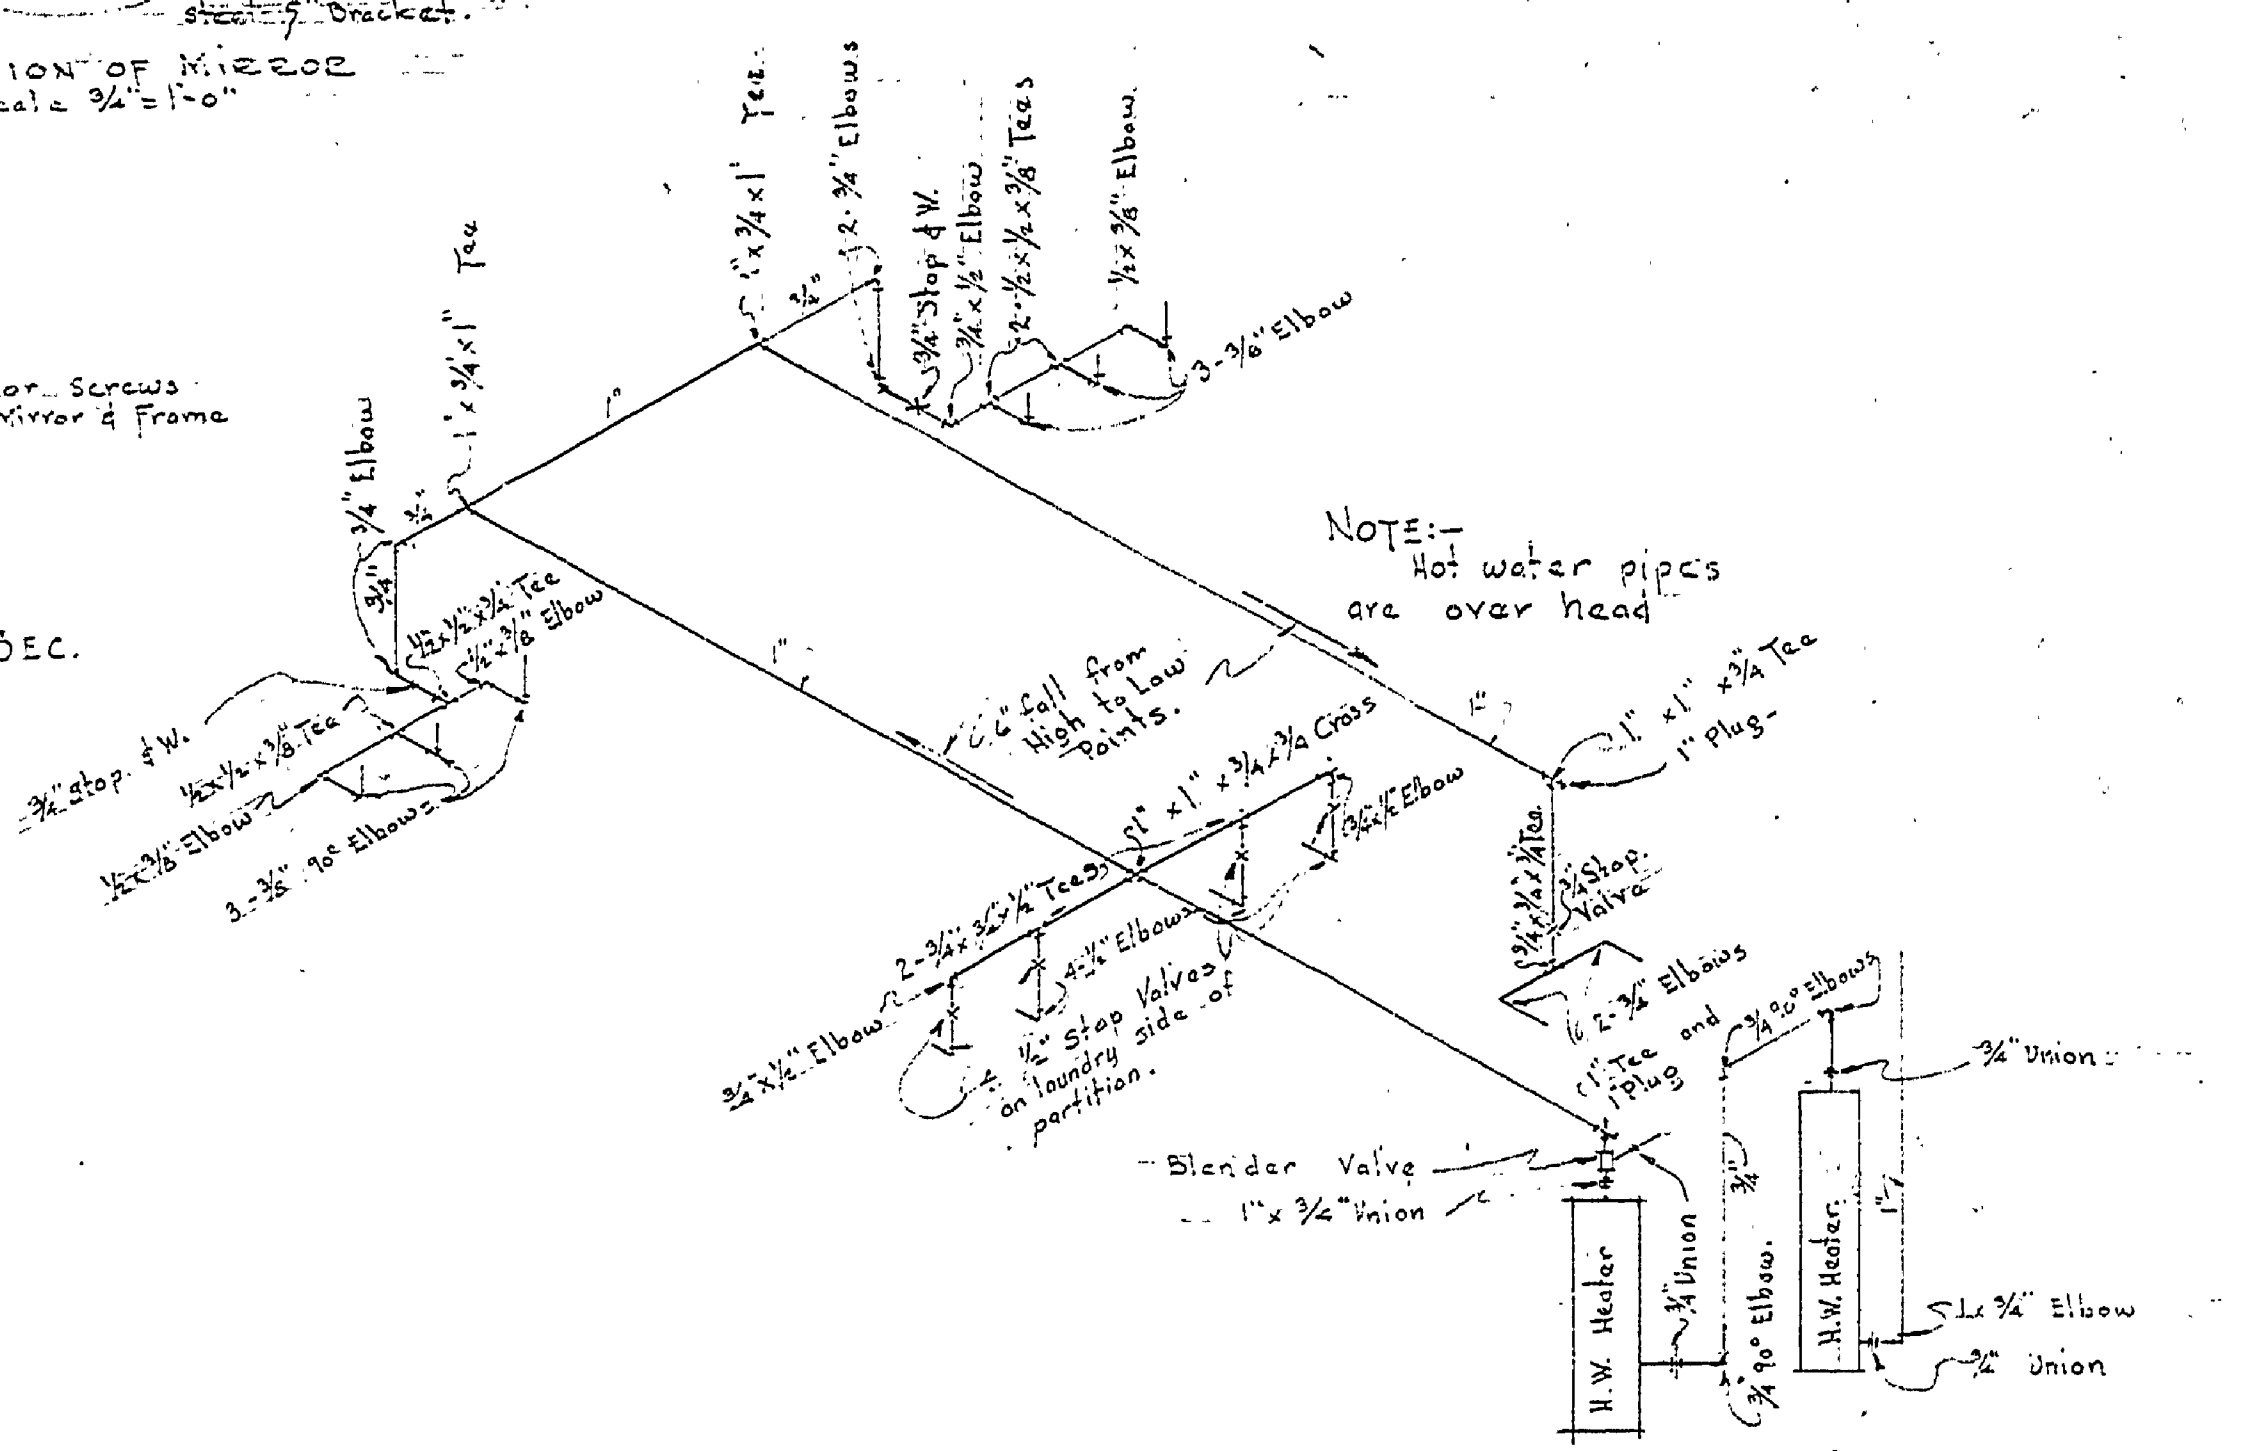

LINE DIAGRAM  
HOT WATER LAYOUT  
No. 2 Scale

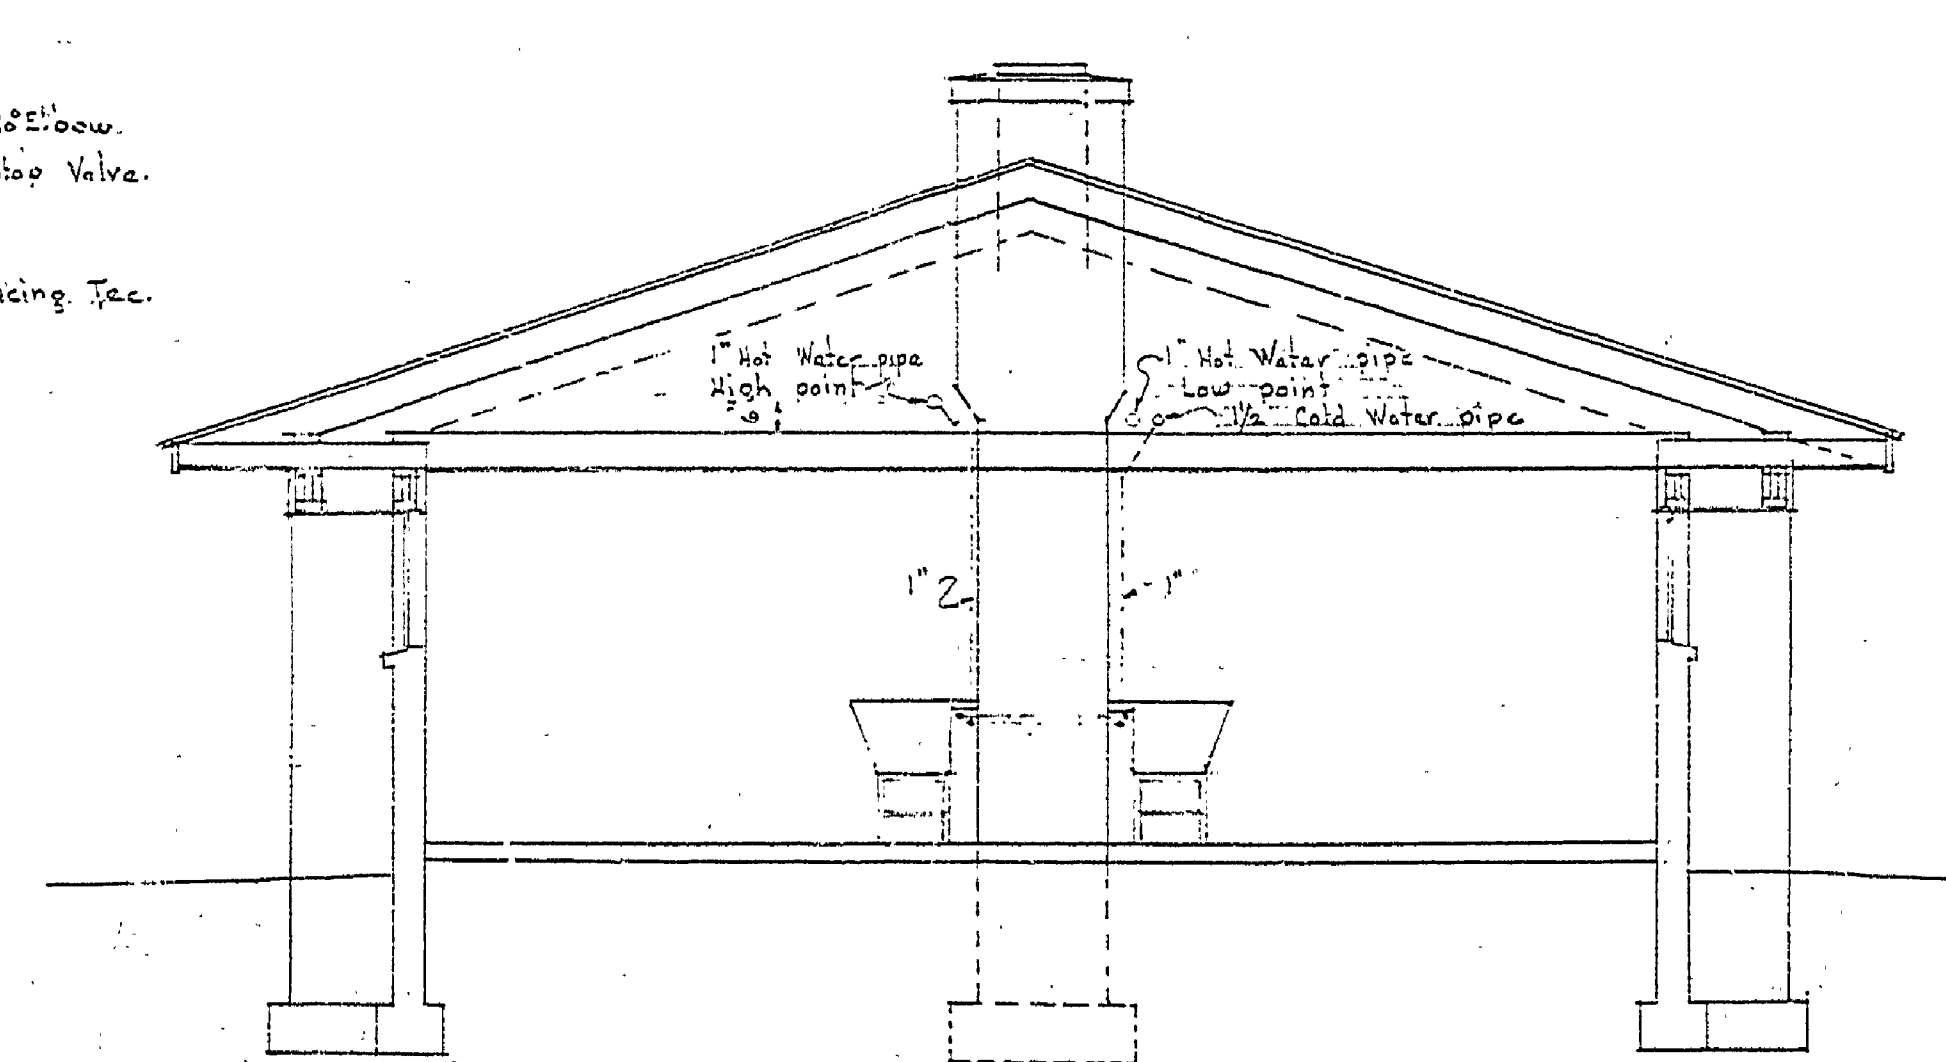

SECTION THRU LAUNDEY  
SHOWING LOCATION OF WATER MAINS  
Scale 1/2" = 1'-0"

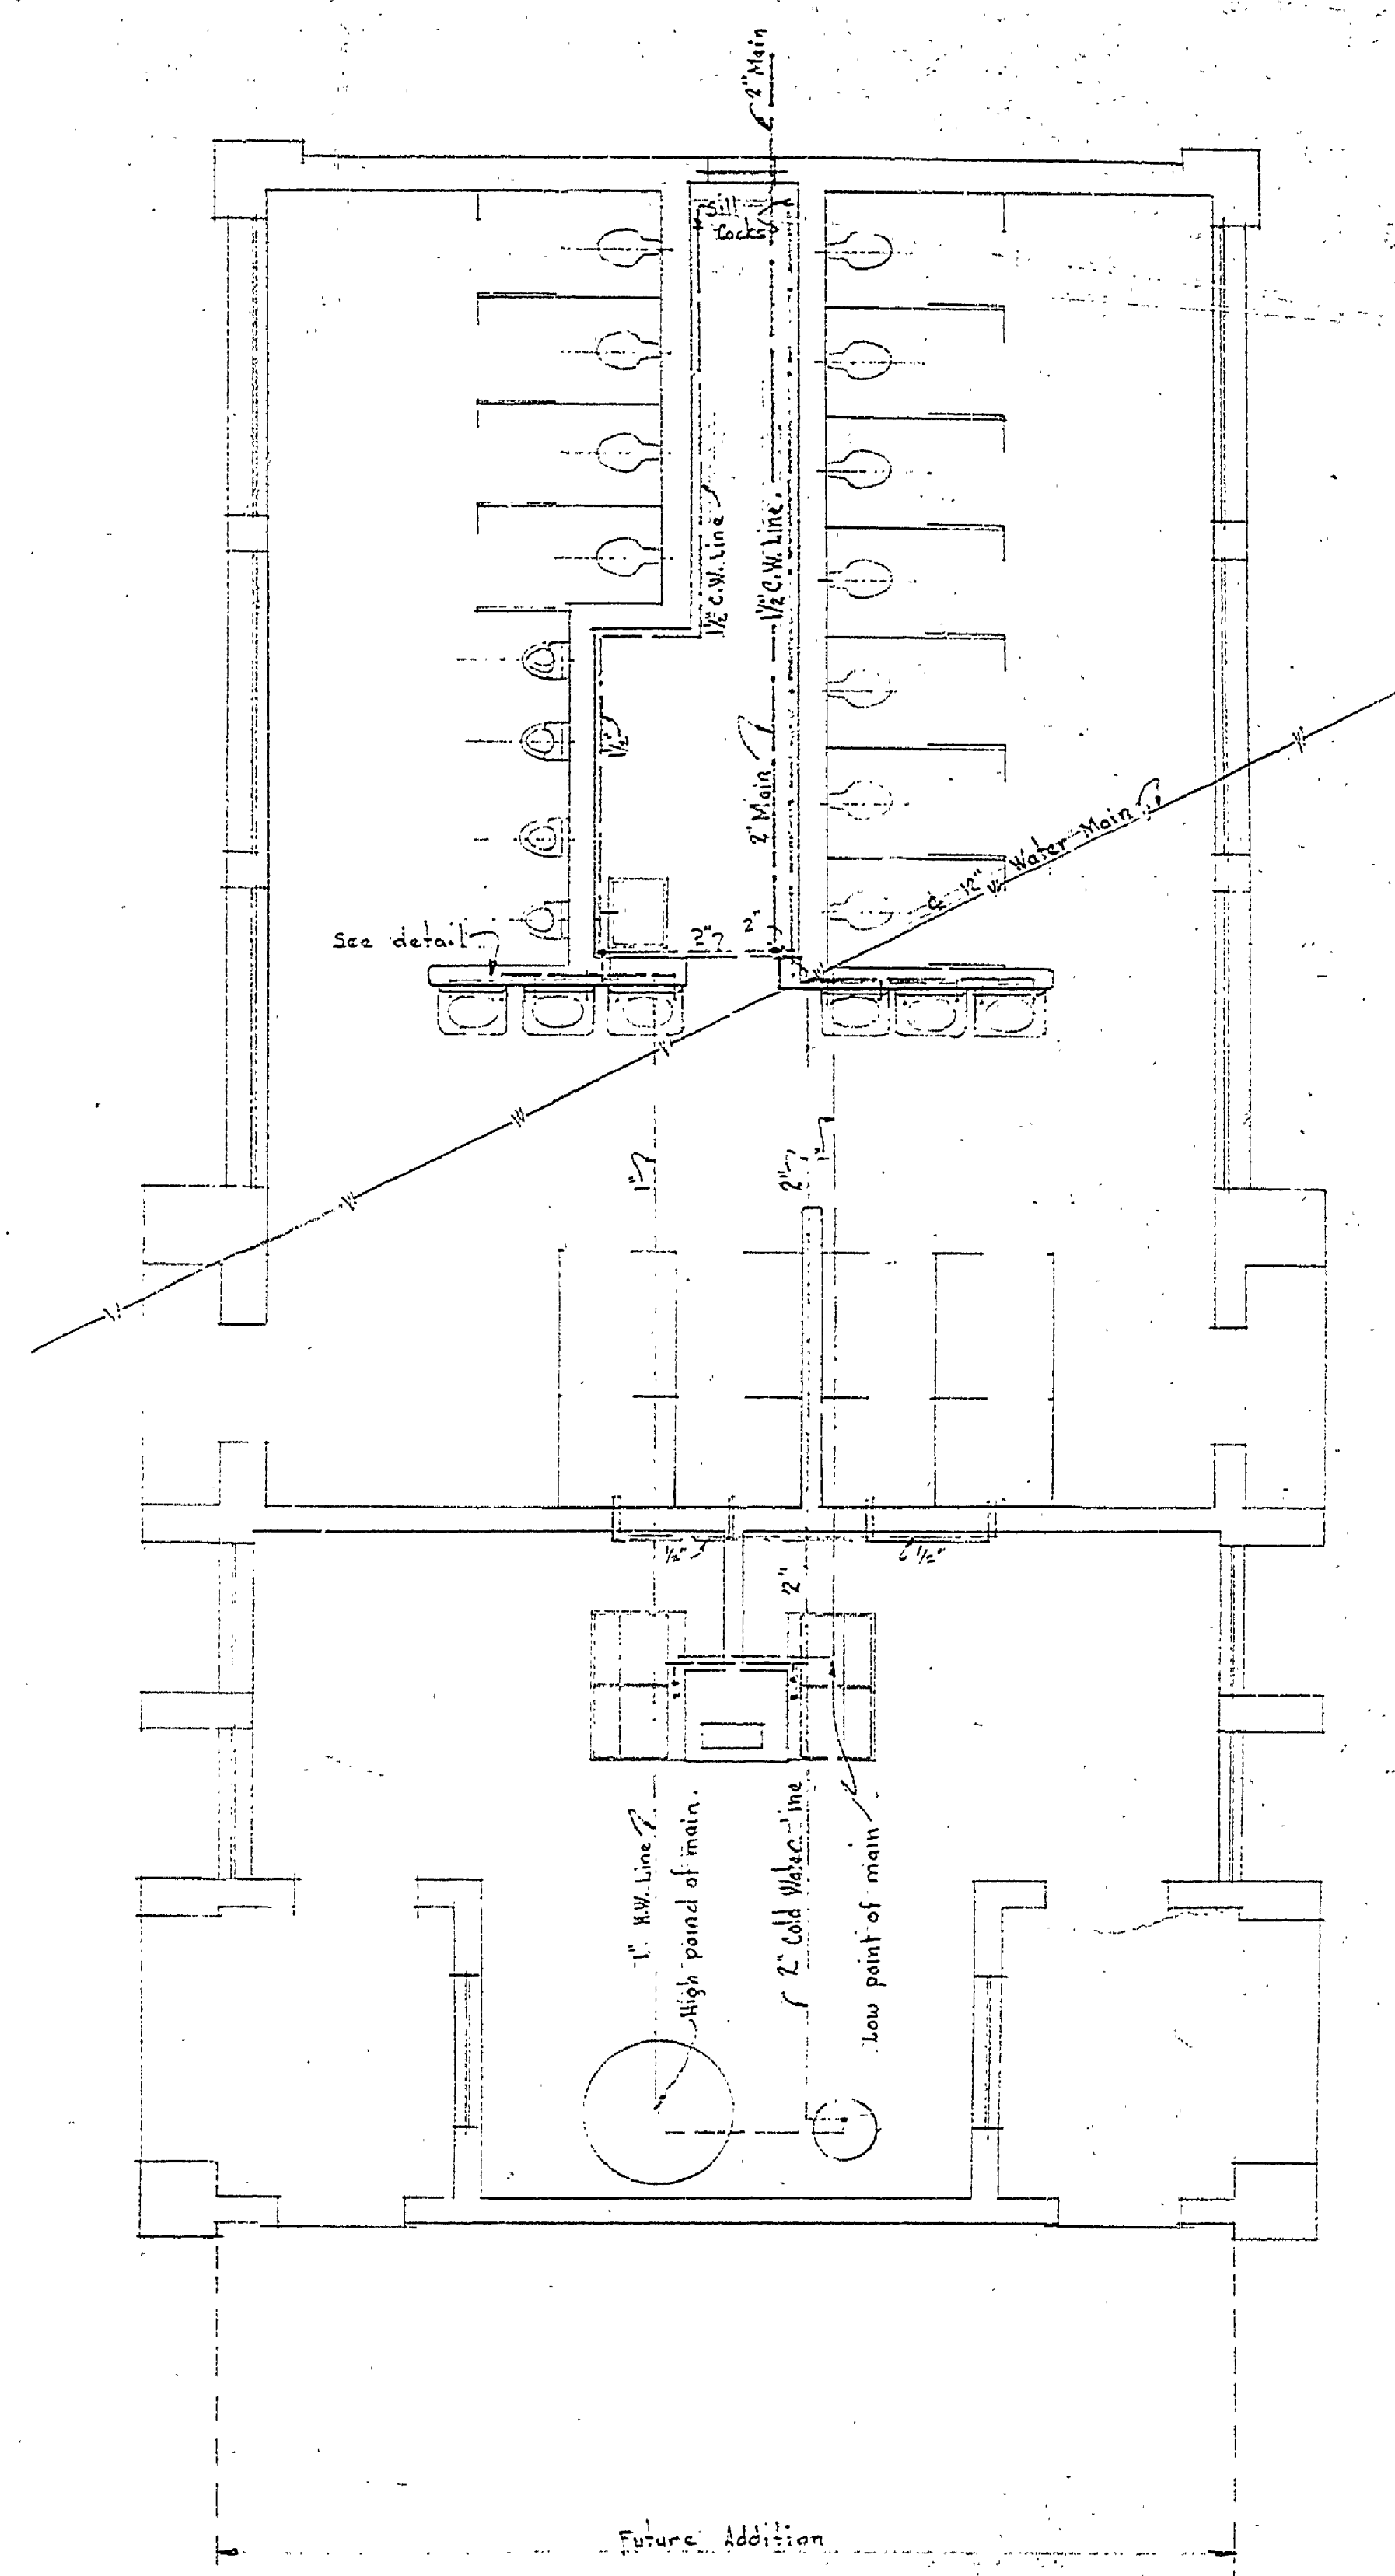

MECHANICAL PLAN  
Scale 1/4" = 1'-0"

MICHIGAN  
DEPARTMENT OF CONSERVATION  
PARKS AND RECREATION DIVISION

GRAND HAVEN STATE PARK  
CAMP GROUND  
TOILET AND LAUNDRY BUILDING

SHEET  
NO. 7  
OF 7

PLAN NO.  
A-105