




DESIGNED BY	10-1-4	ARCHITECTURAL	REVIEWED	DATE	APPROVED	DATE	NO.	DATE	BY	REVISIONS	DATE	BY
DRAWN BY		ENGINEERING					1			4		
CHECKED BY		LANDSCAPE					2			5		
							3			6		

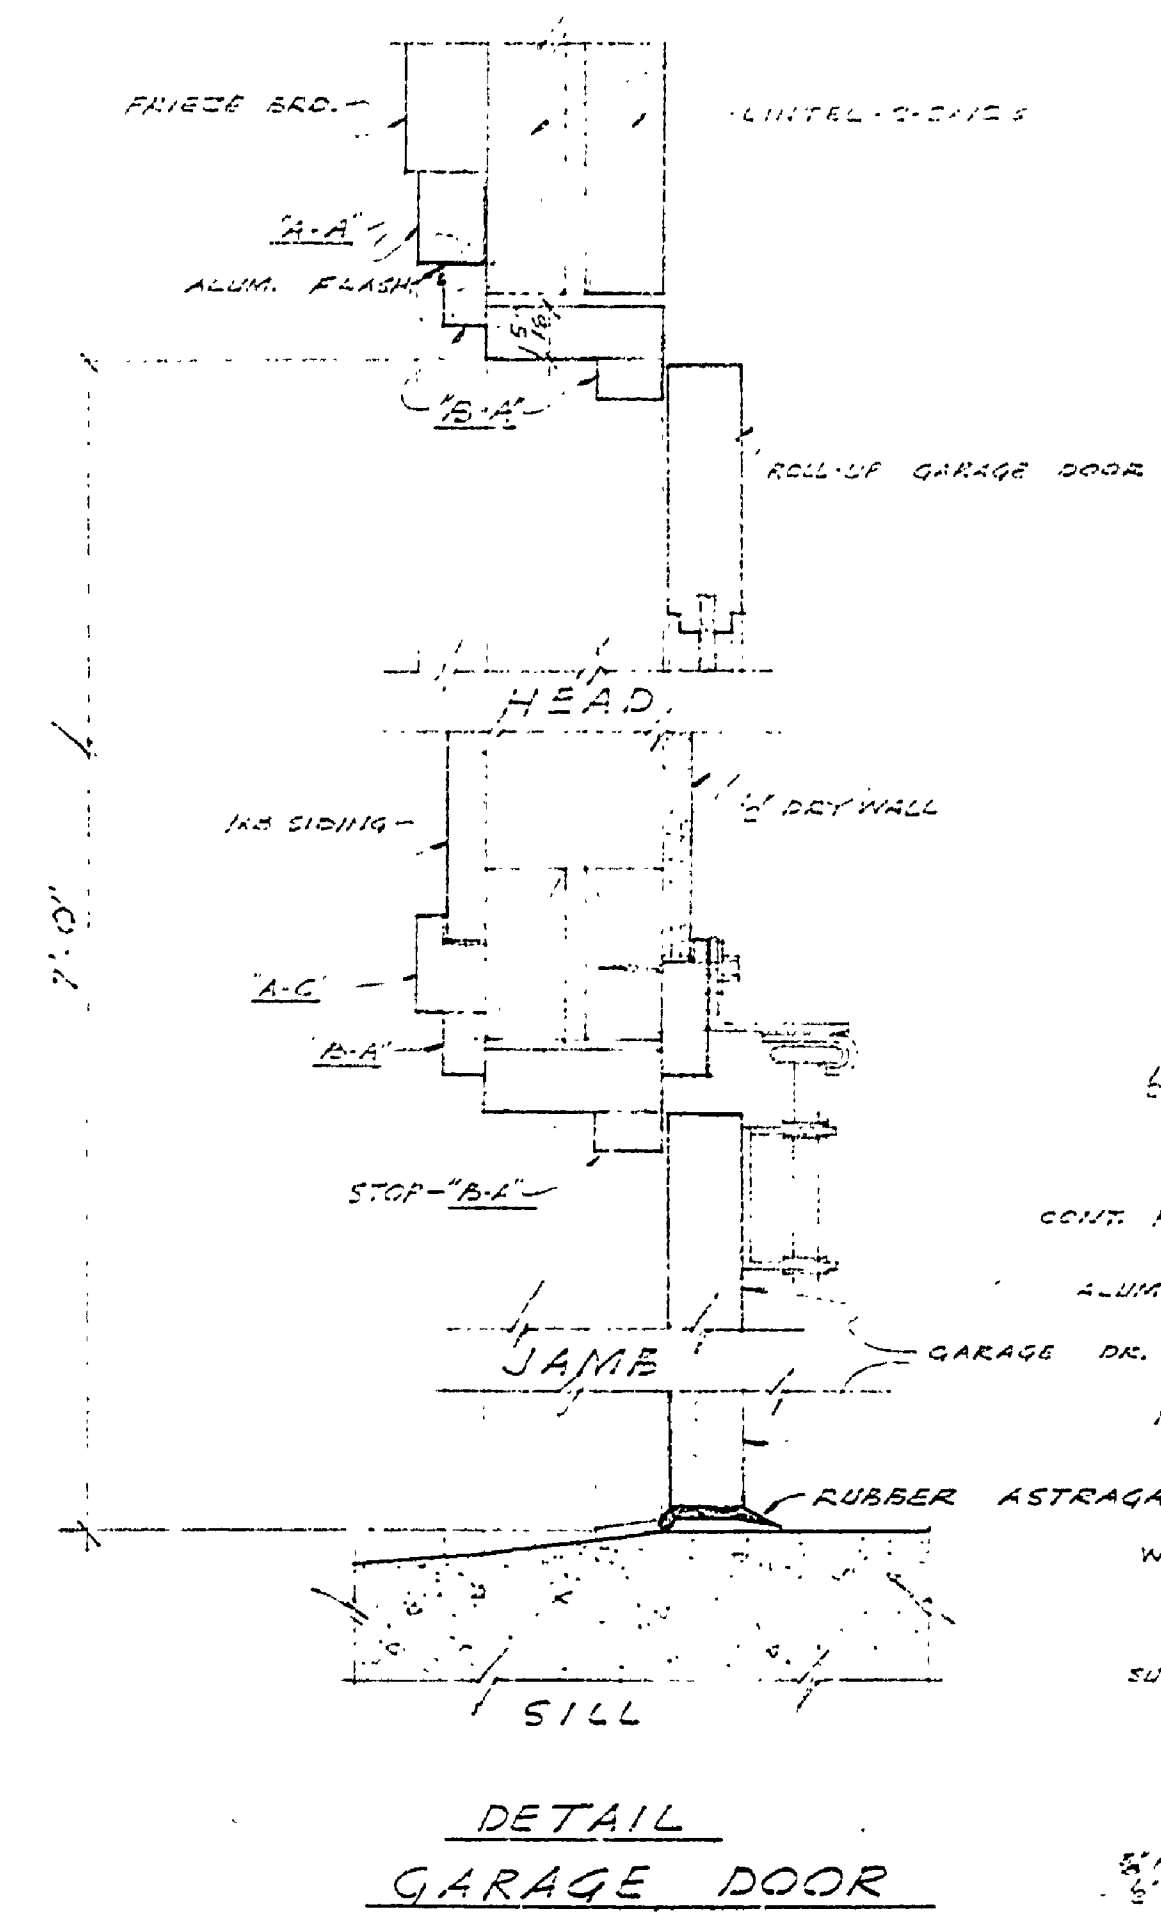


DETAIL GARAGE DOOR

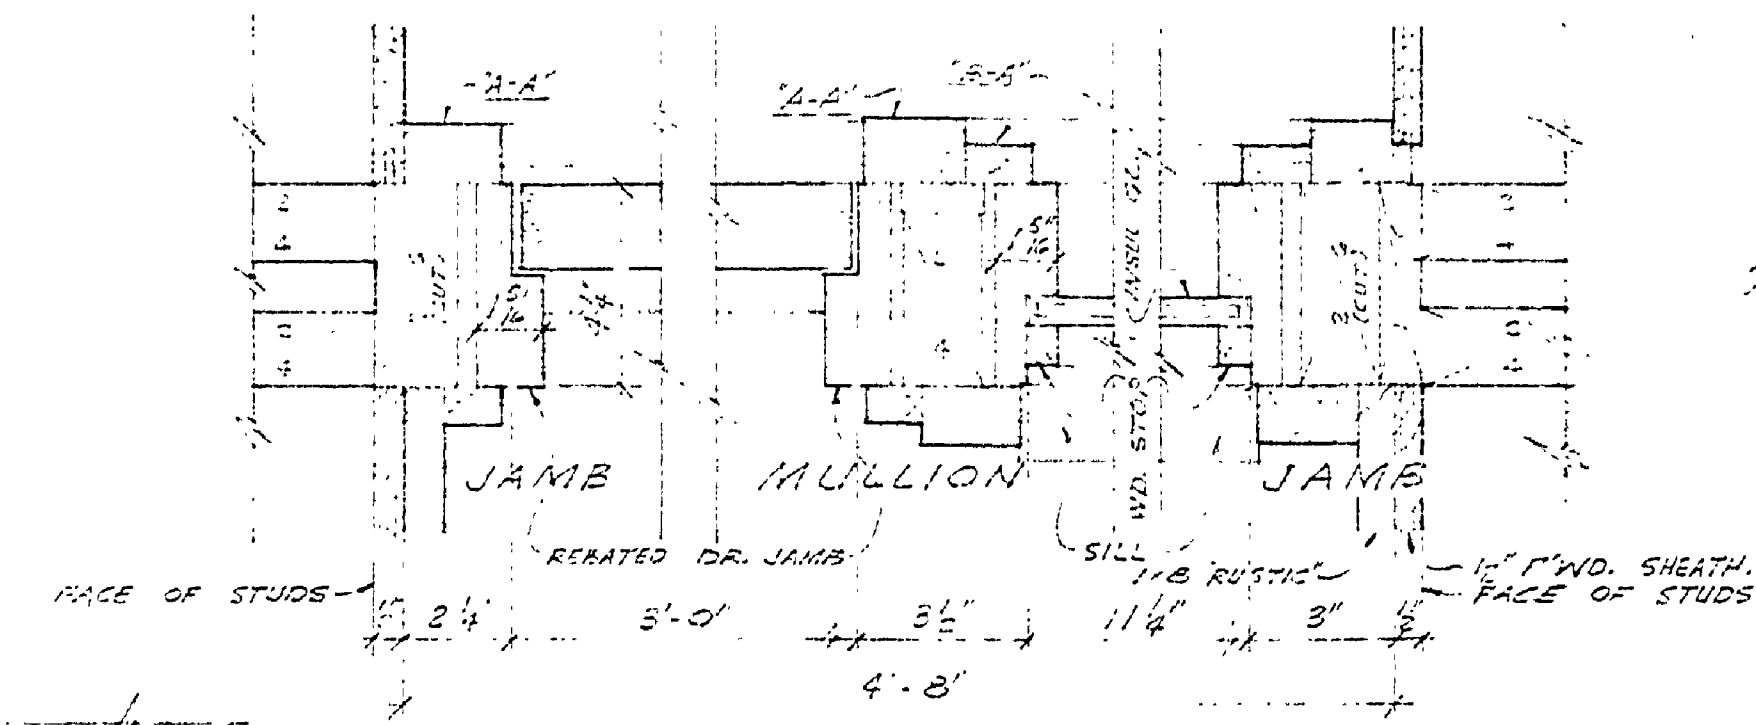


PLAN SECTION EXTERIOR DOOR & SIDELIGHT

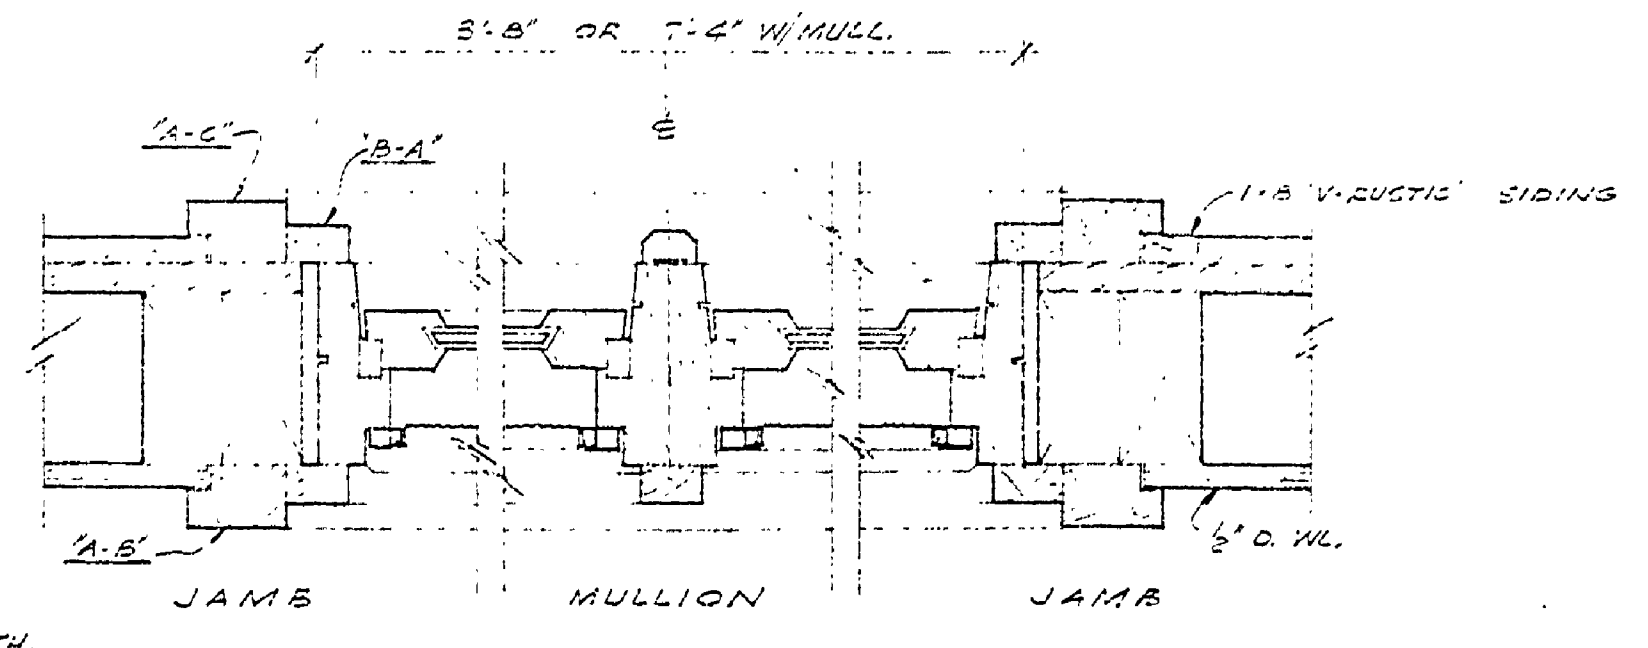


PLAN SECTION TYPICAL WINDOW

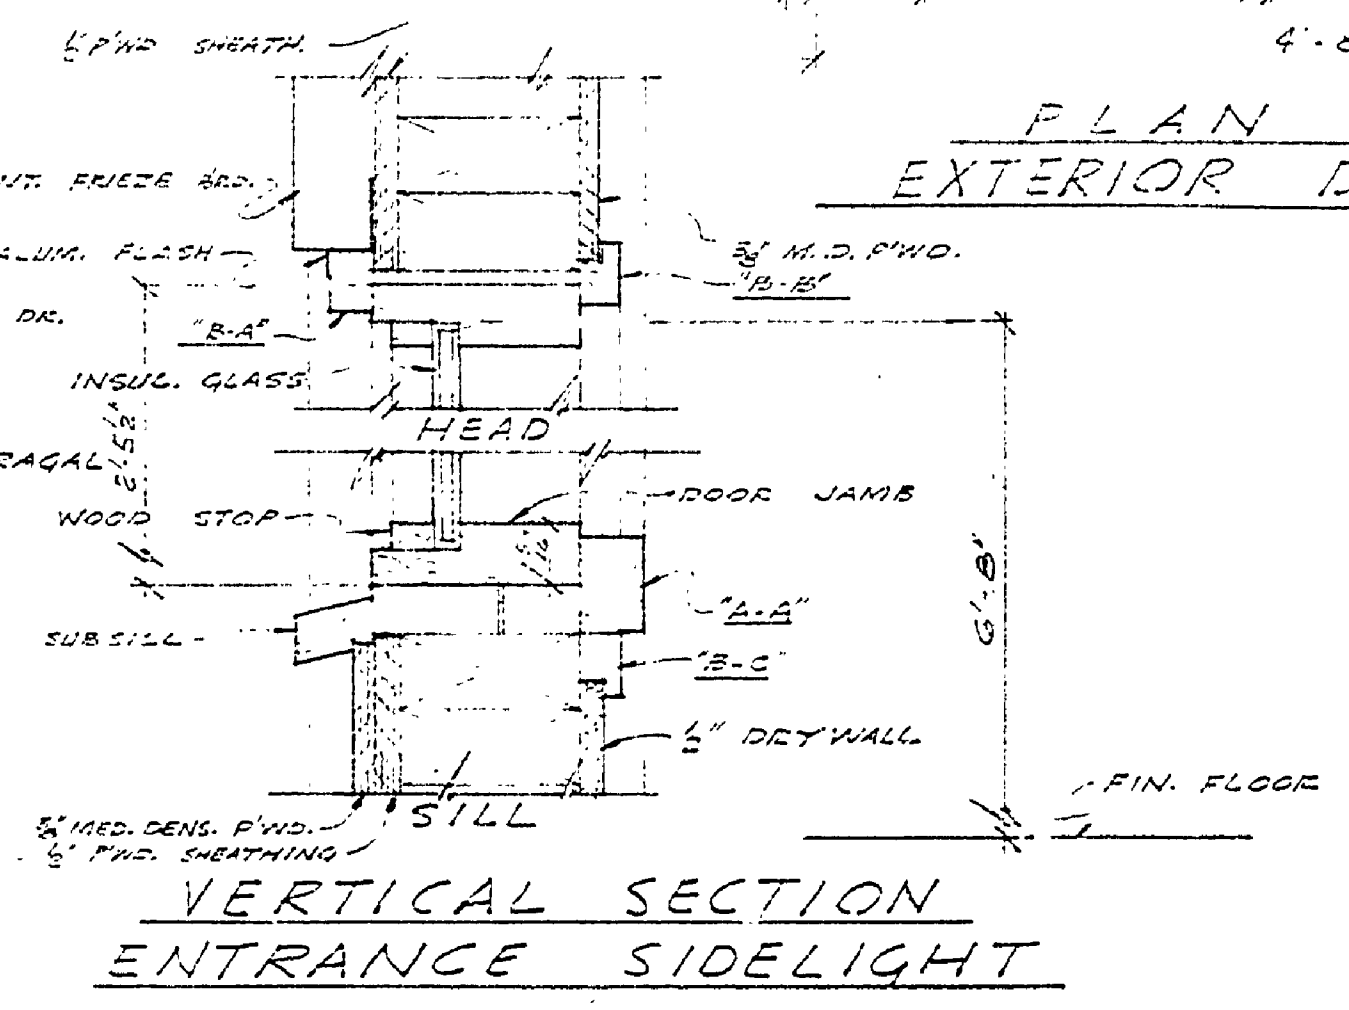


VERTICAL SECTION ENTRANCE SIDELIGHT

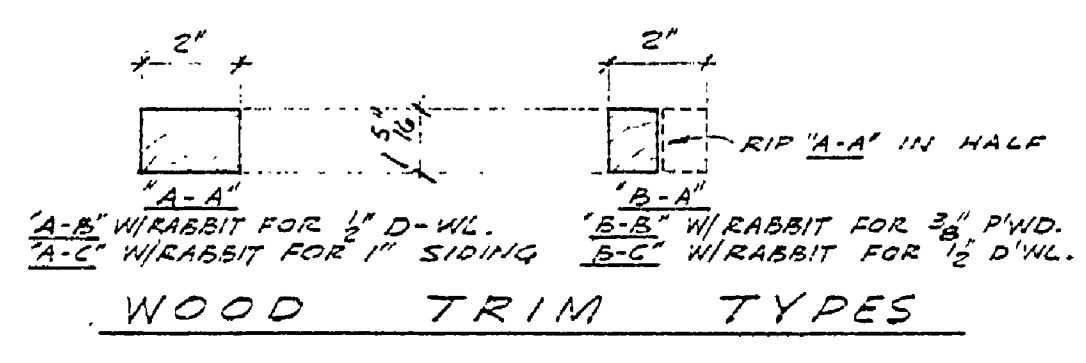


WOOD TRIM TYPES

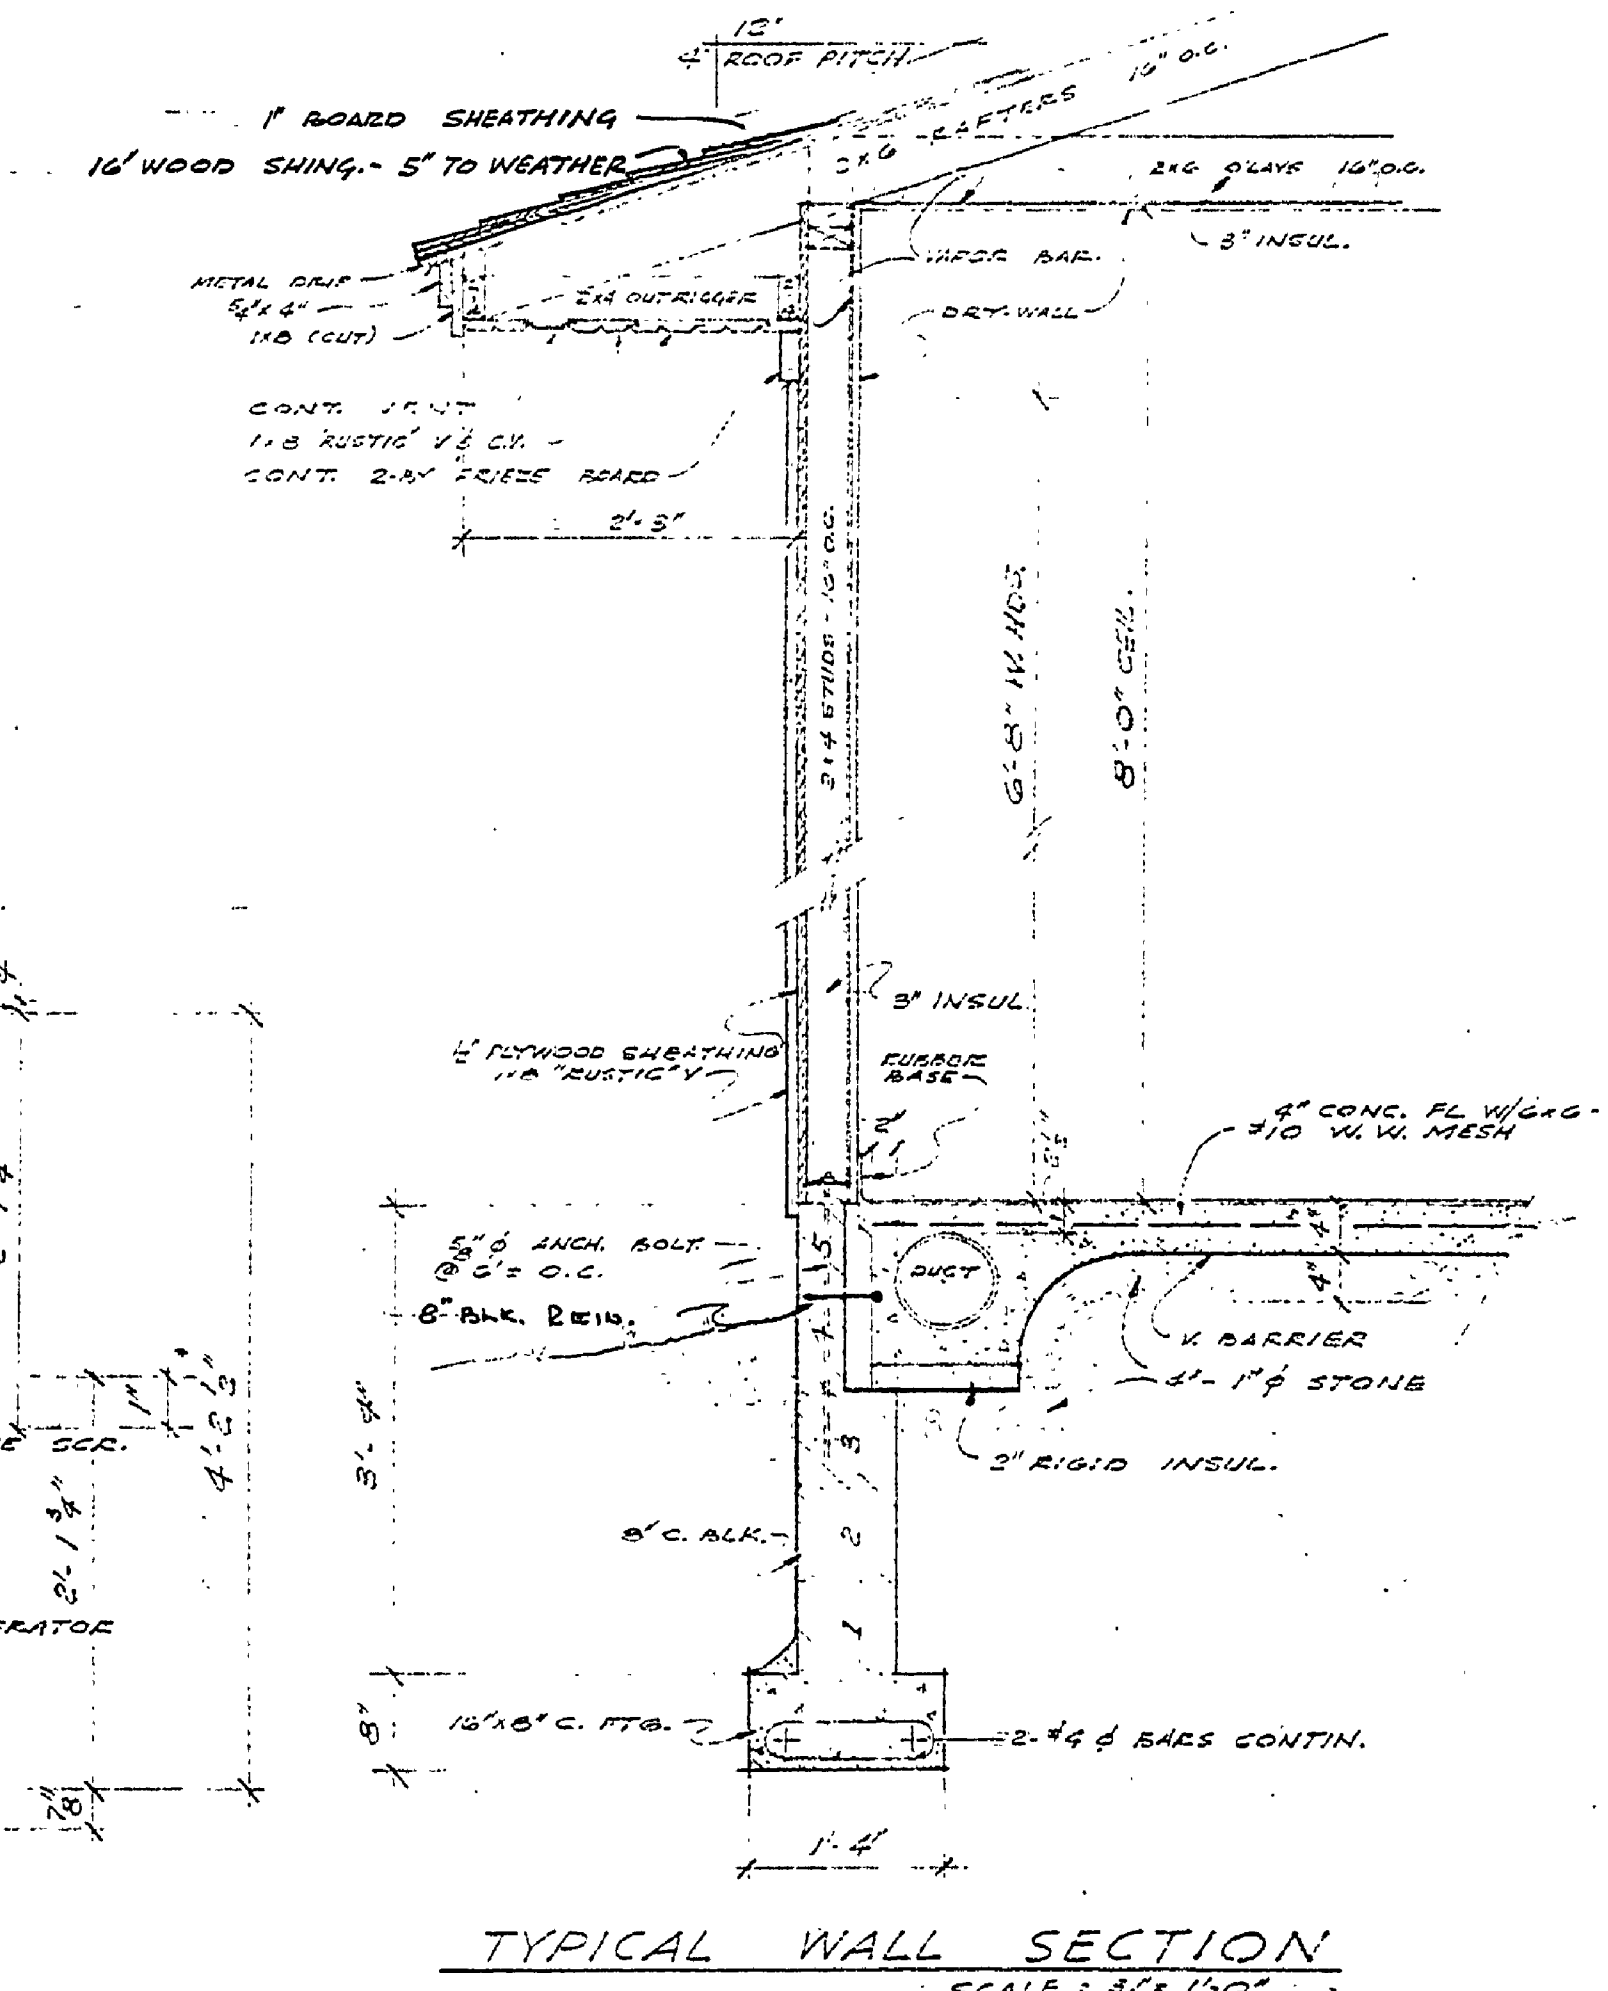


TYPICAL WALL SECTION

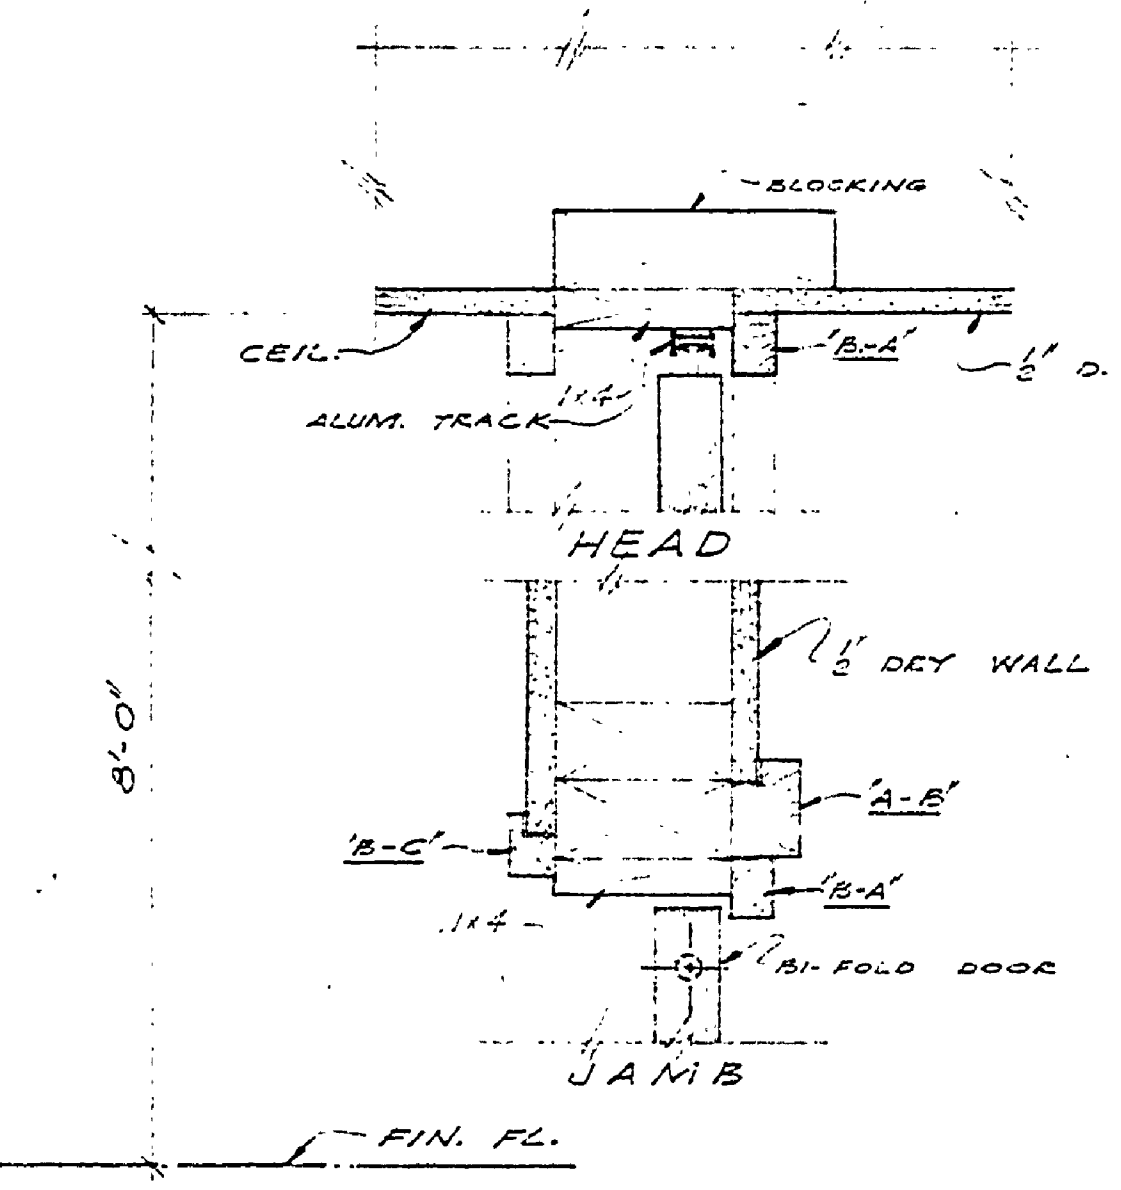


DETAIL TYPICAL CLOSET DOOR

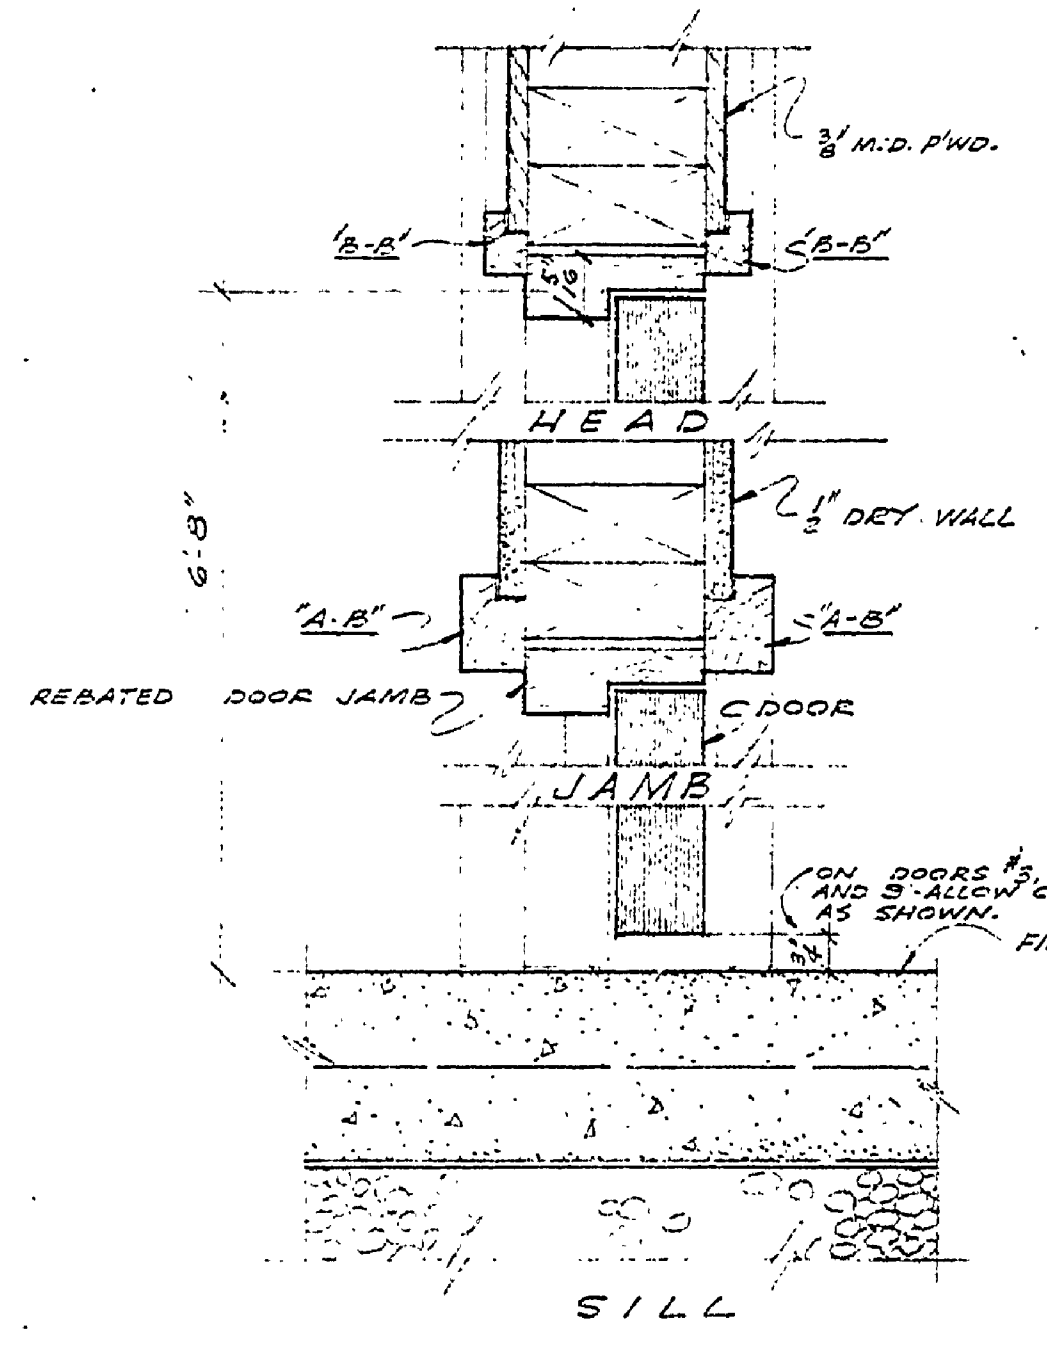

DETAIL TYPICAL INT. DOOR

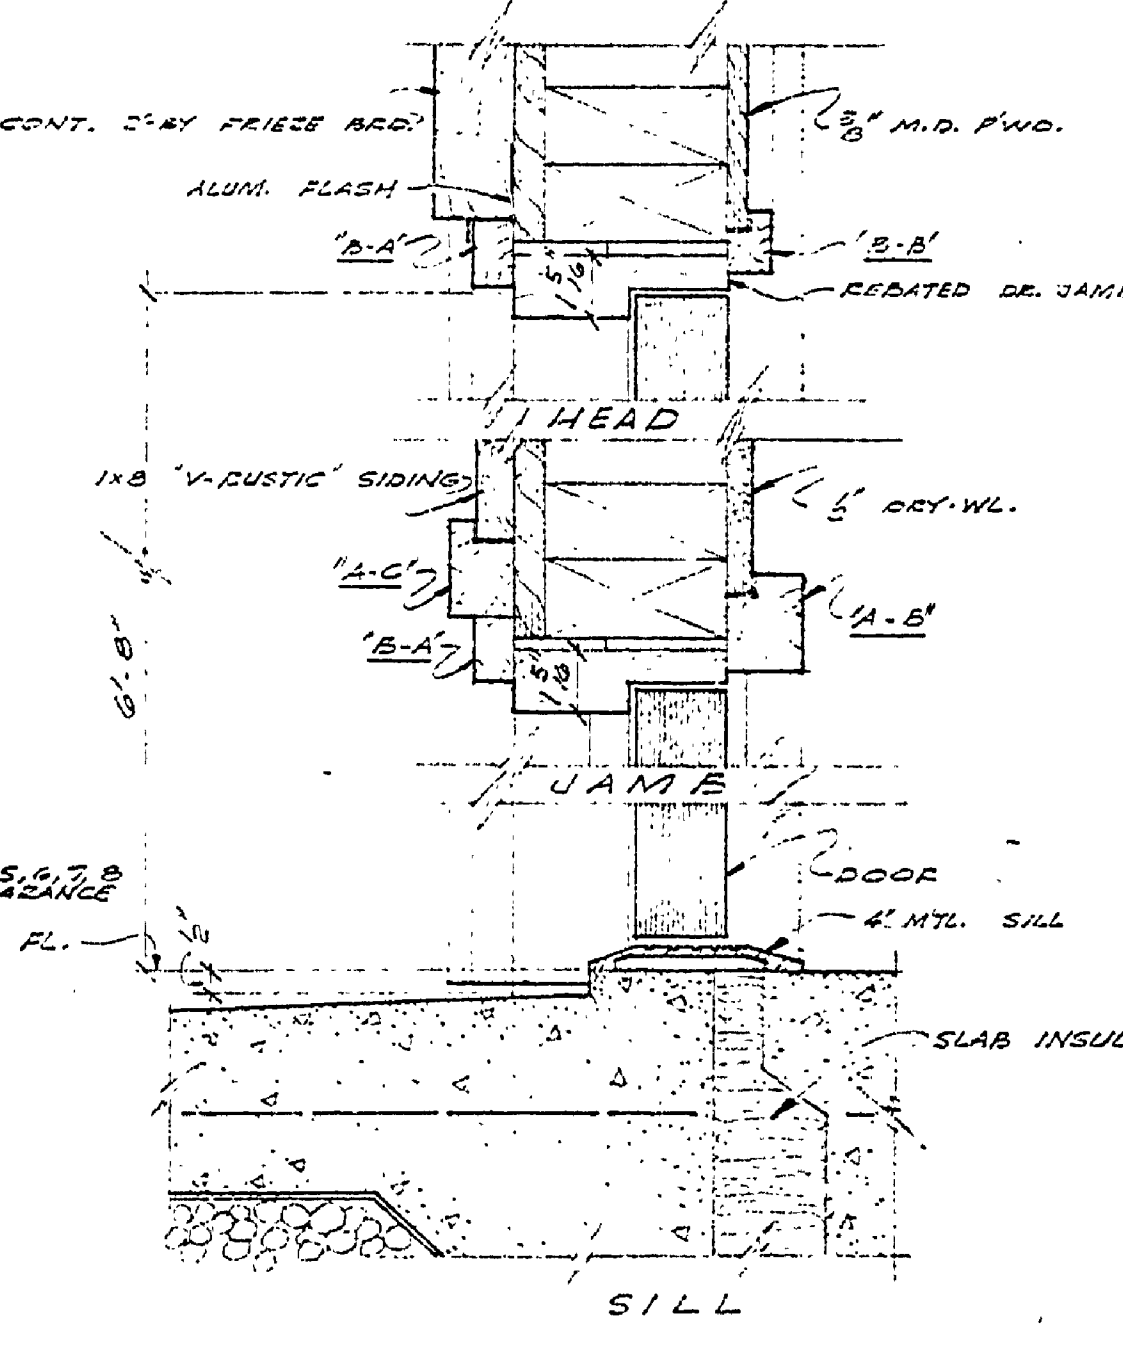

DETAIL TYPICAL EXT. DOOR

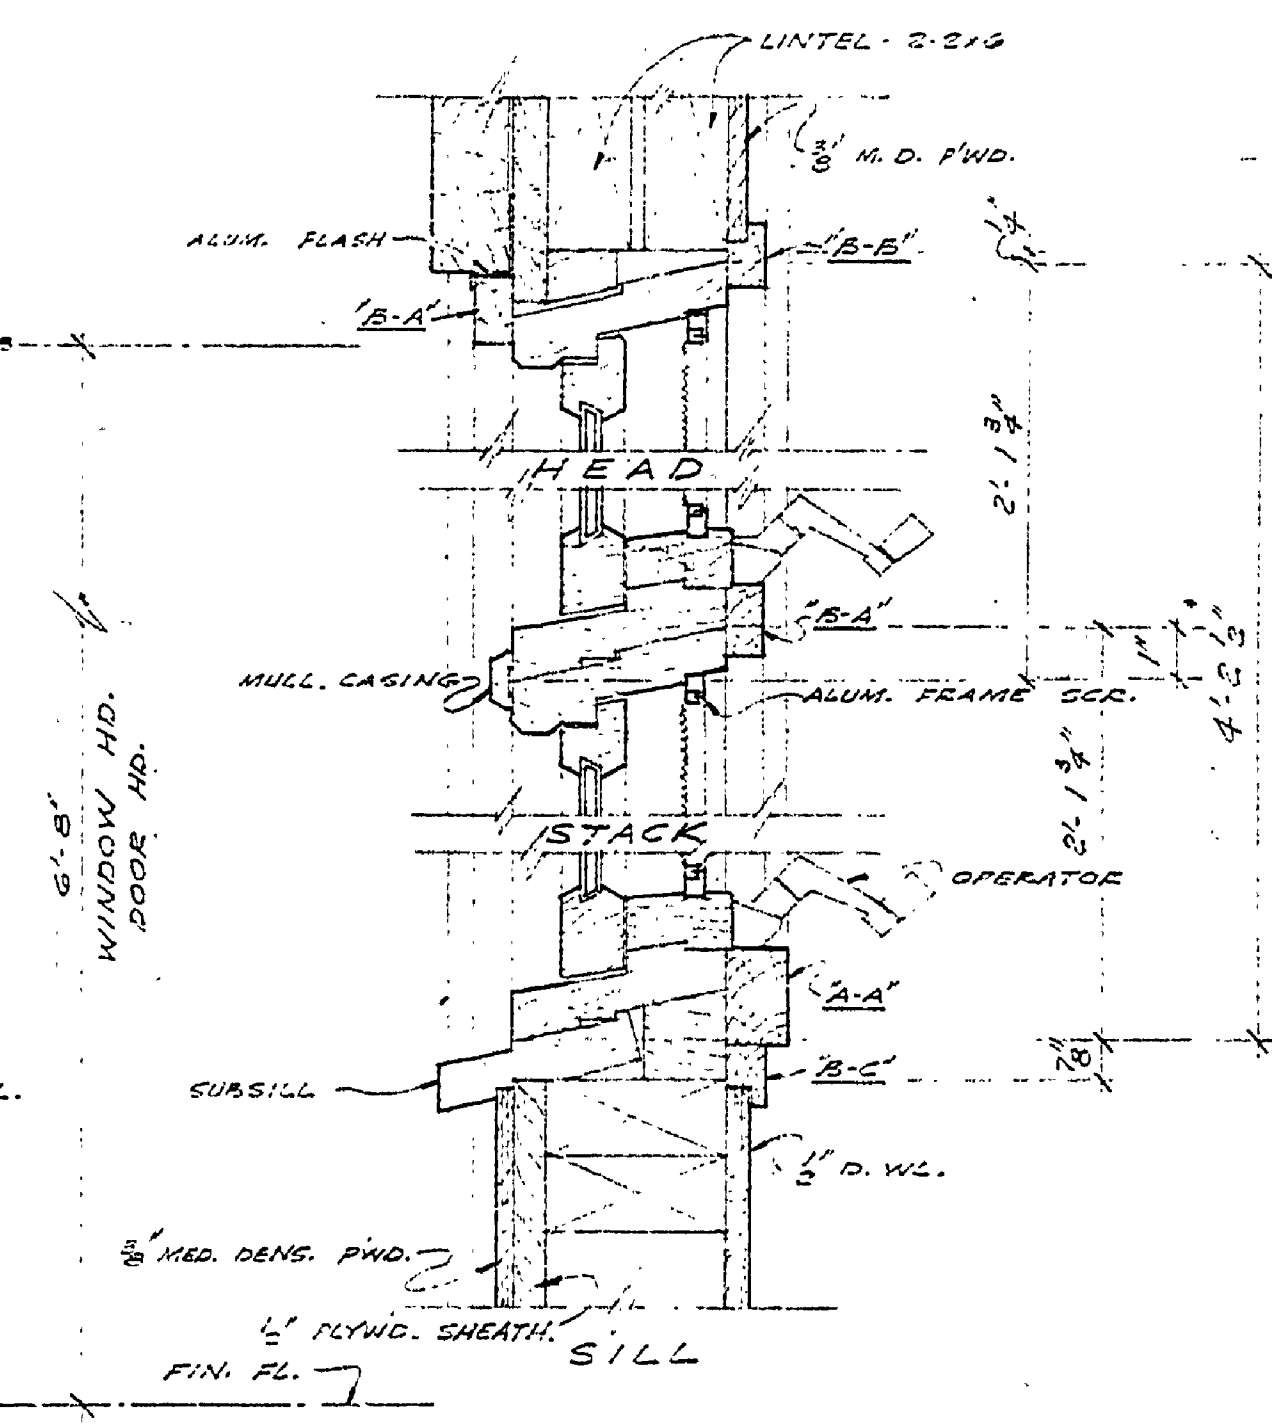

DETAIL TYPICAL WINDOW (ELEVATION SECT.)

CONSERVATION COMMISSION APPROVAL	
BY: _____	DATE: _____
RECOMMENDED DESIGN	
OR APPROVAL: _____	DATE: _____
RECOMMENDED SURVEY	
OR APPROVAL: _____	DATE: _____
SECTION APPROVAL	
BY: _____	DATE: _____

MICHIGAN DEPARTMENT OF CONSERVATION	TRAVERSE CITY STATE PARK	SHEET NO. 4	PLAN NO. A-104
PARKS AND RECREATION DIVISION	MANAGER'S RESIDENCE	OF 6	