

ALGONAC STATE PARK TOILET AND SHOWER BUILDING



STATE OF MICHIGAN
DEPARTMENT OF NATURAL RESOURCES
PARKS DIVISION

QUALITY OF LIFE RECREATIONAL BOND



STATE OF MICHIGAN
DEPARTMENT OF MANAGEMENT AND BUDGET
Office of Facilities

ACCT. NO. 607-75-2450-400

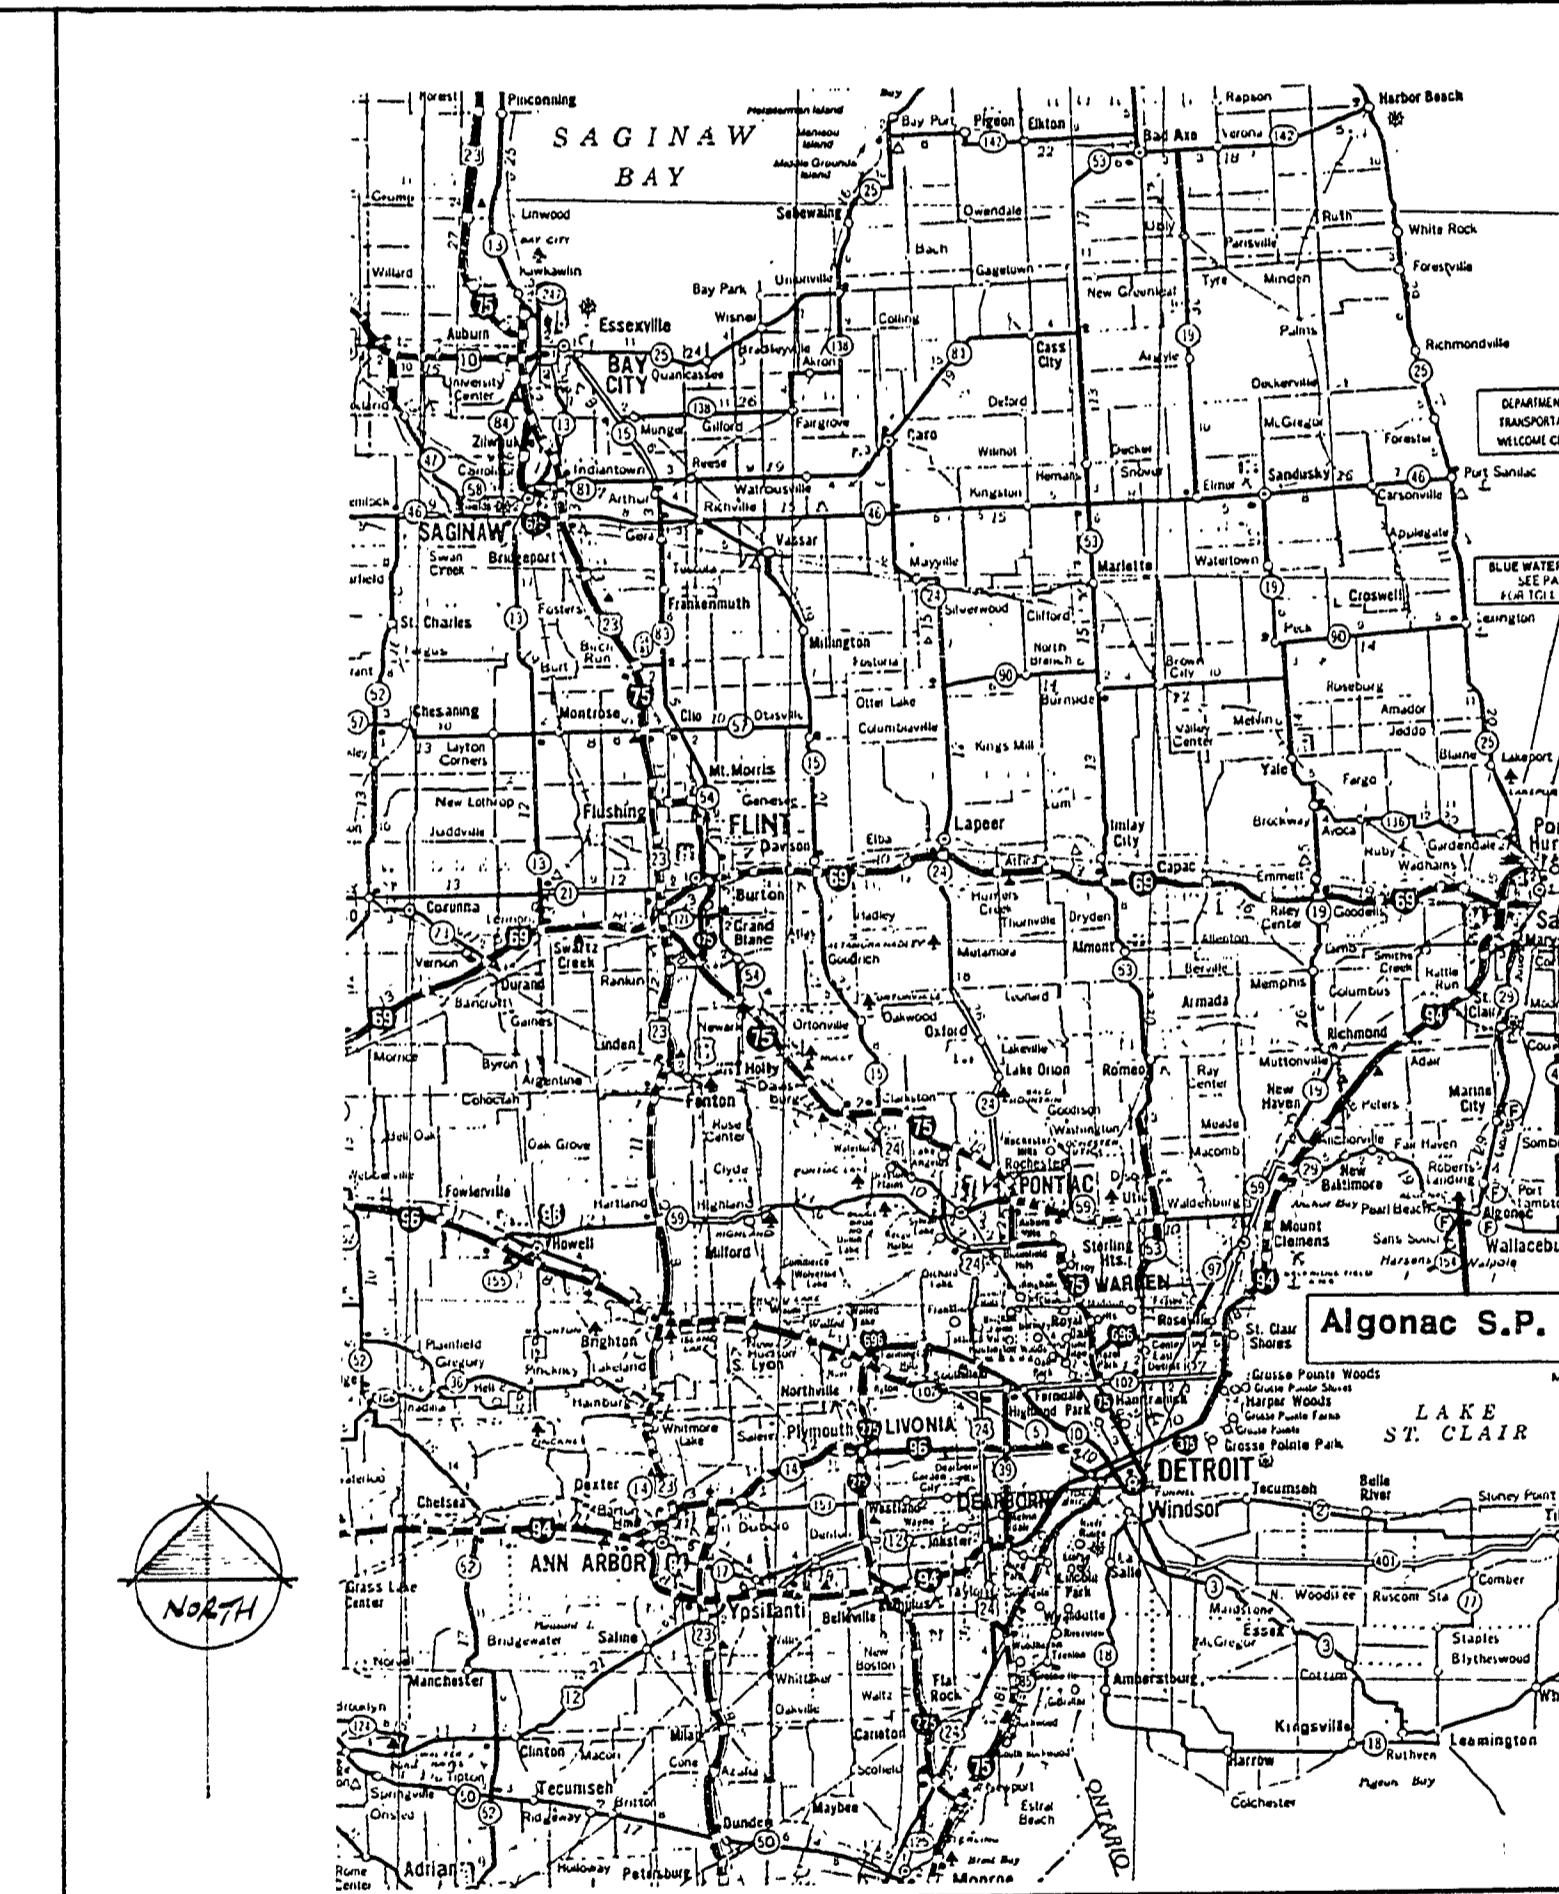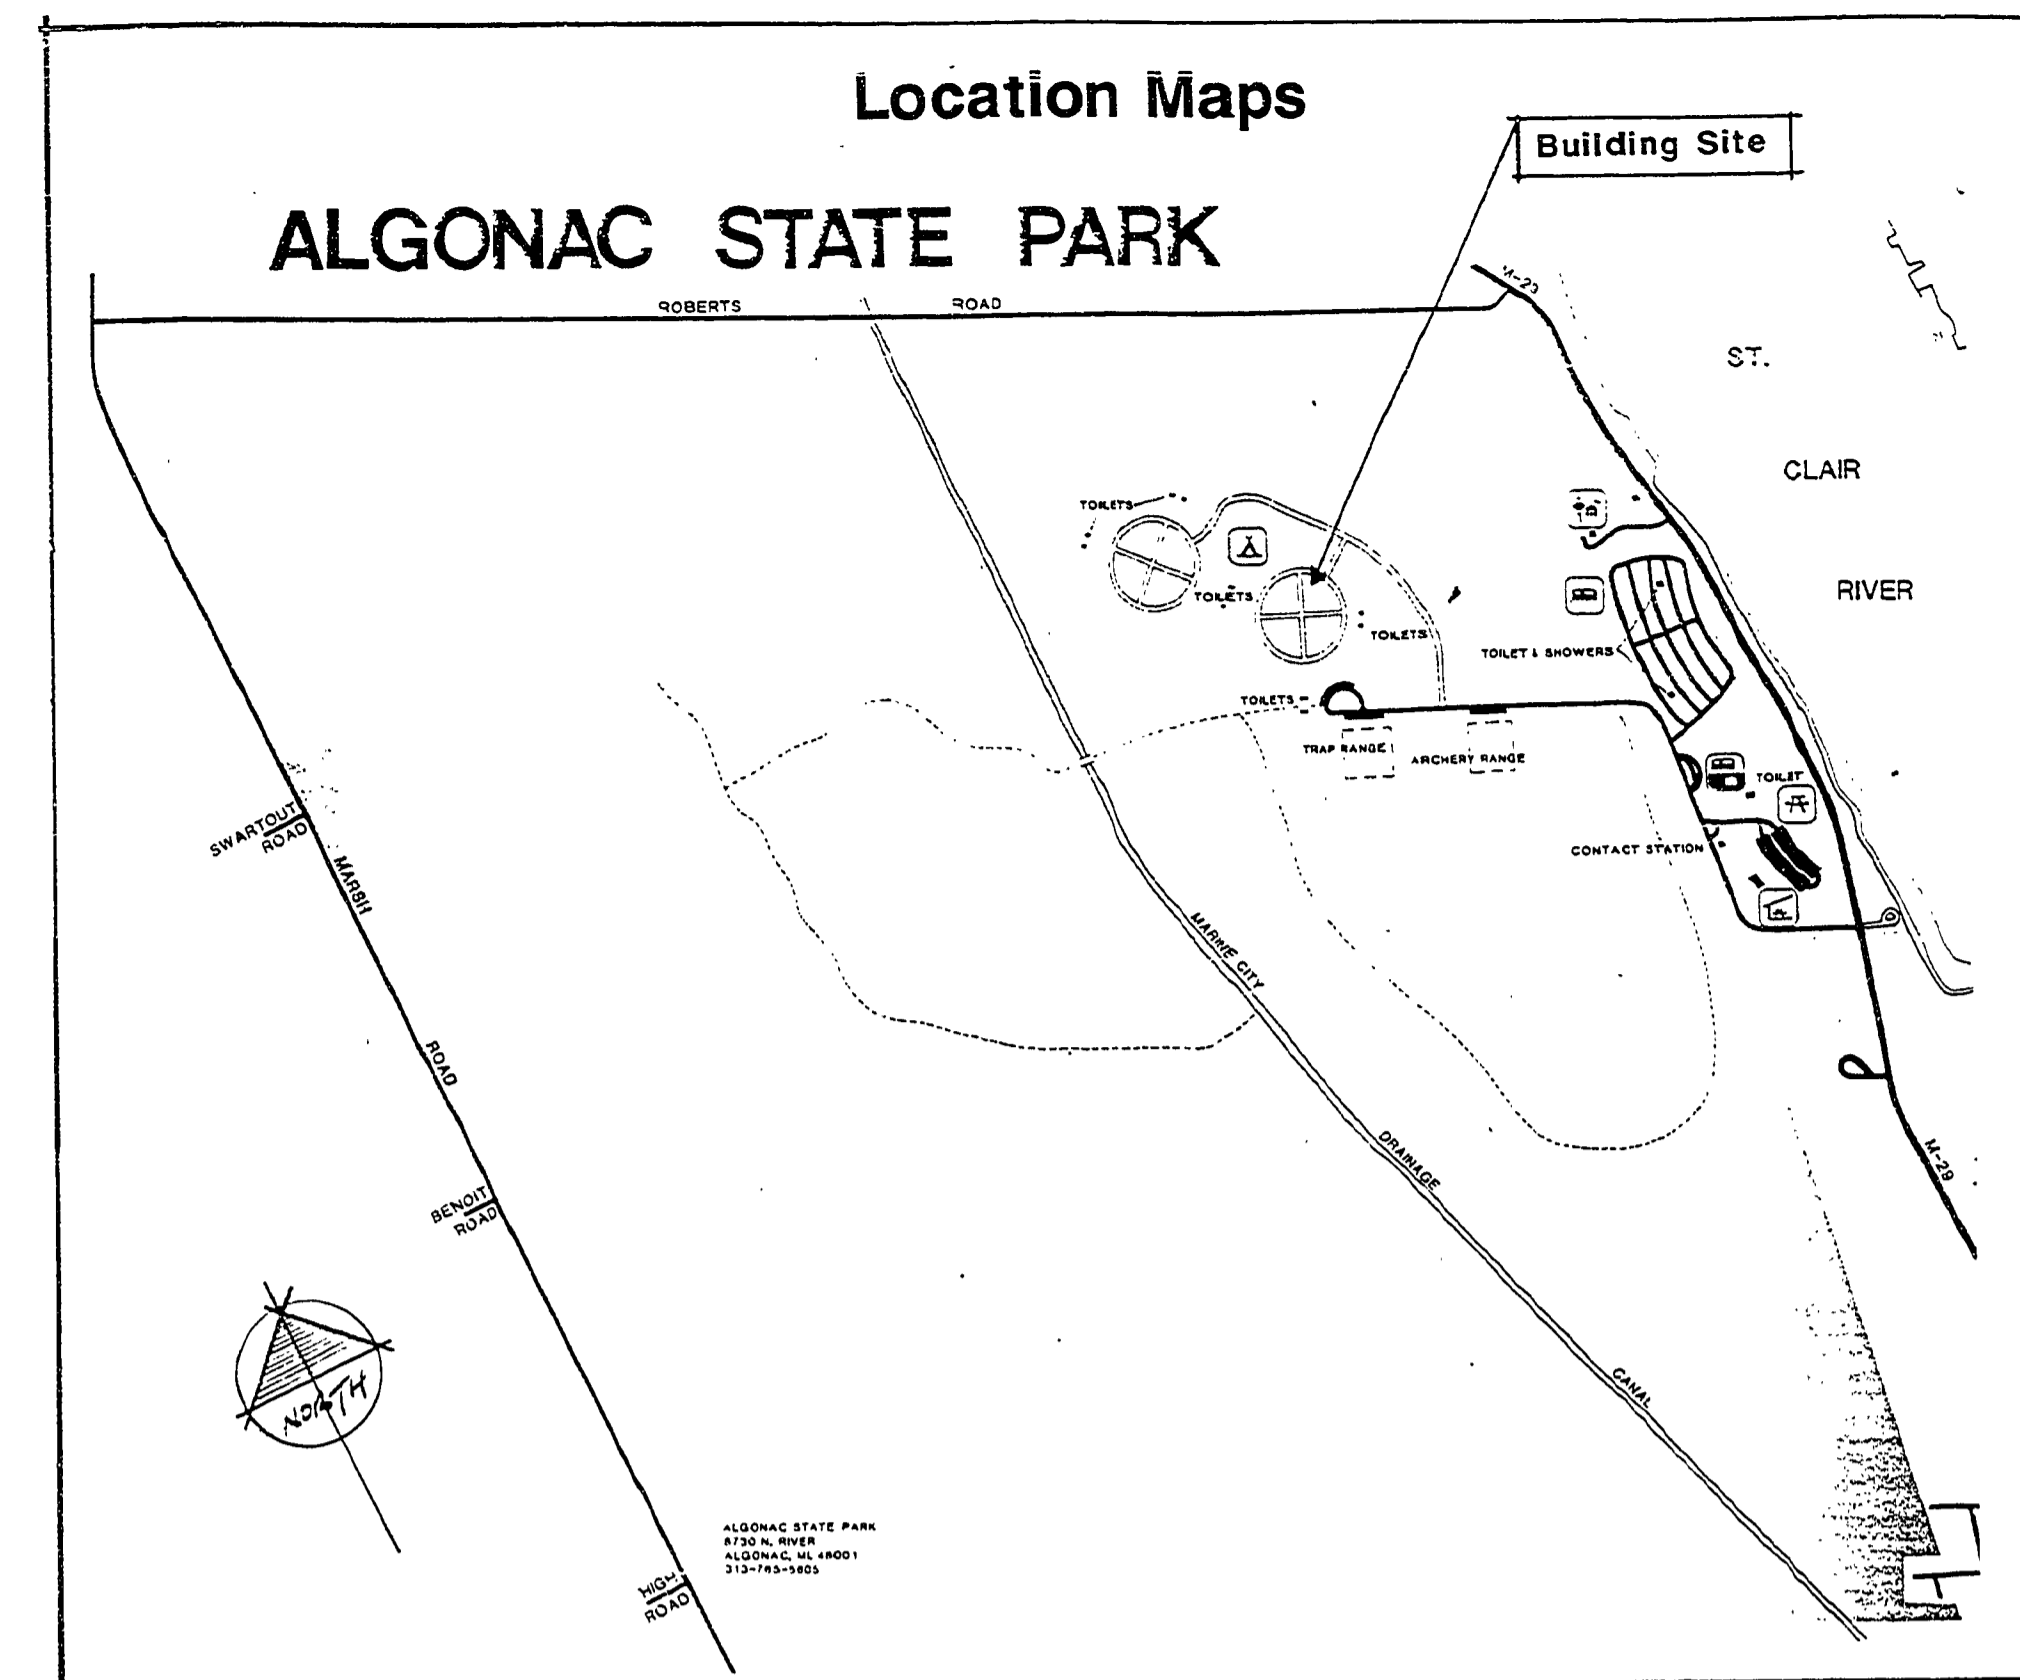


Sheet index

- G-1 TITLE SHEET & LOCATION MAPS
- S-1 EXISTING BUILDING SITE SURVEY
- G-2 SITE GRADING, DIMENSIONING & LANDSCAPING PLAN
- G-3 UTILITIES PLAN
- A-1 FLOOR PLAN, FOUNDATION PLAN & SCHEDULES
- A-2 ELEVATIONS & SECTIONS
- A-3 DOOR DETAILS & ELEVATIONS
- A-4 ROOF FRAMING PLAN & DETAILS
- A-5 WALL SECTIONS
- A-6 DETAILS
- P-1 WASTE PLUMBING PLANS
- P-2 DOMESTIC WATER SUPPLY PLAN
- ME-1 VENTILATION, ELECTRICAL PLAN & RISERS

APPROVED

CHIEF, Parks Division Date

Bernath-Cookley Associates, Architects
4104 W. St. Joseph Hwy.
Lansing, Michigan 48917
(517) 321-9525

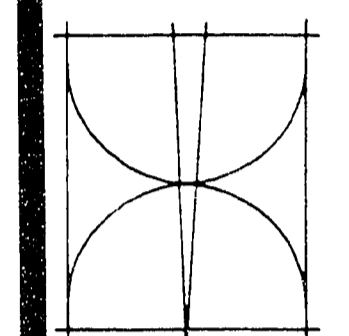

STATE OF MICHIGAN
DEPARTMENT OF MANAGEMENT AND BUDGET
Office of Facilities

TOILET AND SHOWER BUILDING
ALGONAC STATE PARK
STATE OF MICHIGAN
DEPARTMENT OF NATURAL RESOURCES
PARKS DIVISION ACCT. NO. 607-75-2450-400
QUALITY OF LIFE RECREATIONAL BOND

Revisions
Date 5/14/90
Comm. No. 9002
Sheet No.

G-1