


ALGONAC STATE PARK


CONSTRUCTION PLANS FOR MUNICIPAL SEWER CONNECTION

PROJECT No. 24-1965

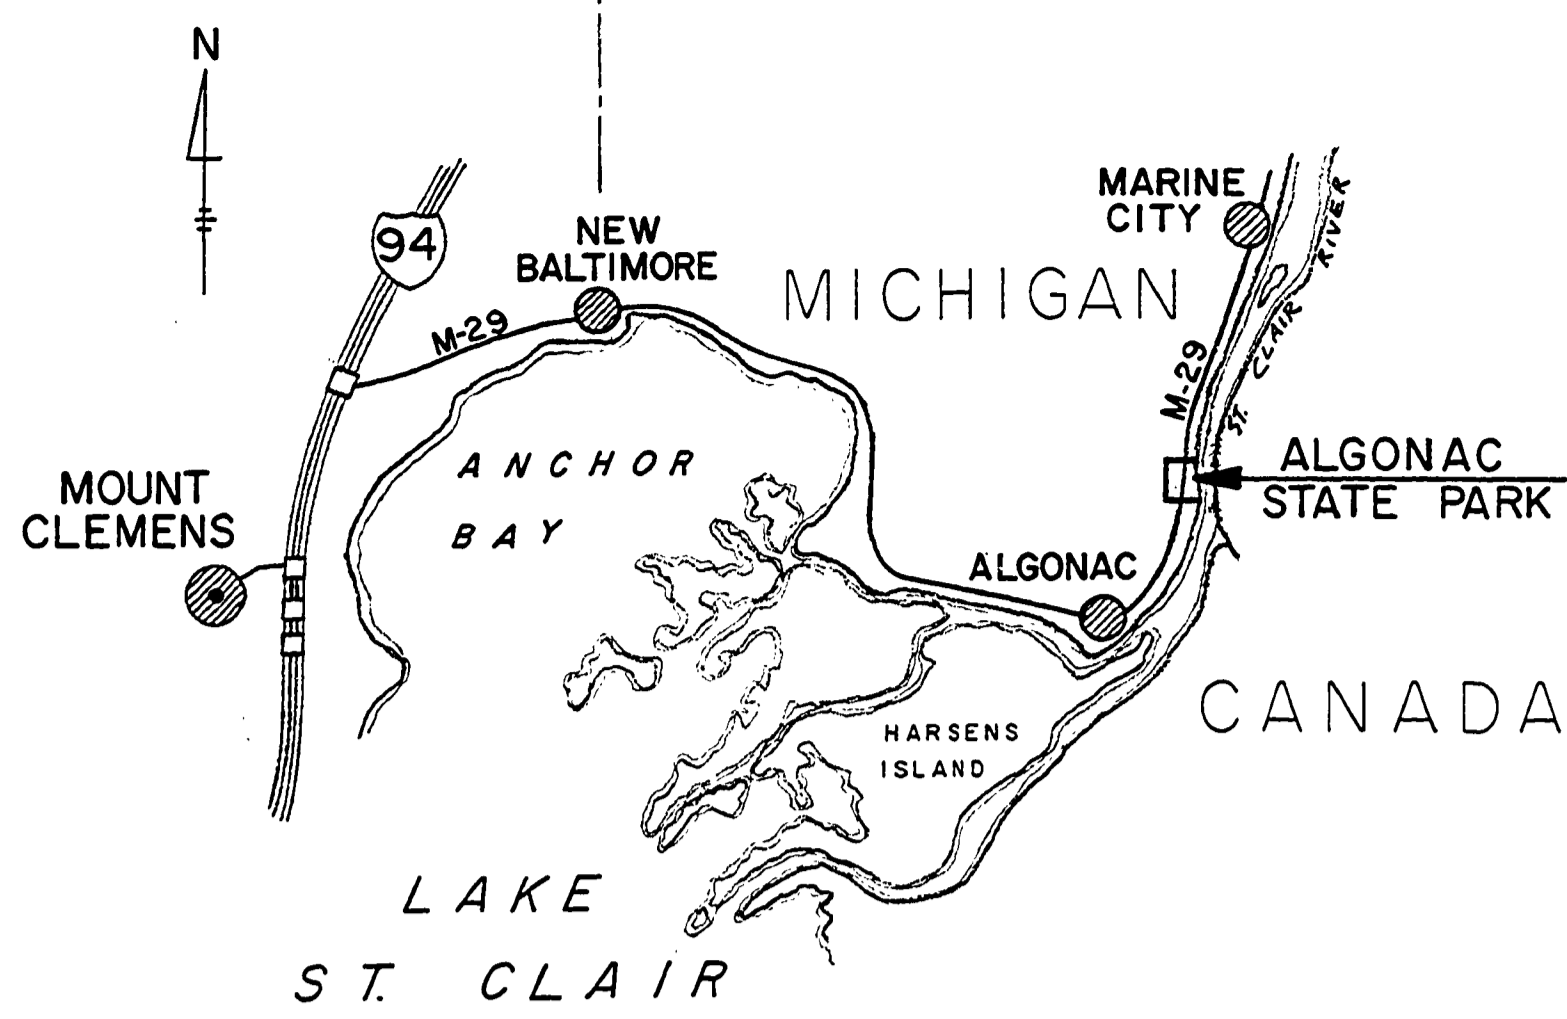

VICINITY MAP
ST. CLAIR COUNTY

N
NOT TO SCALE

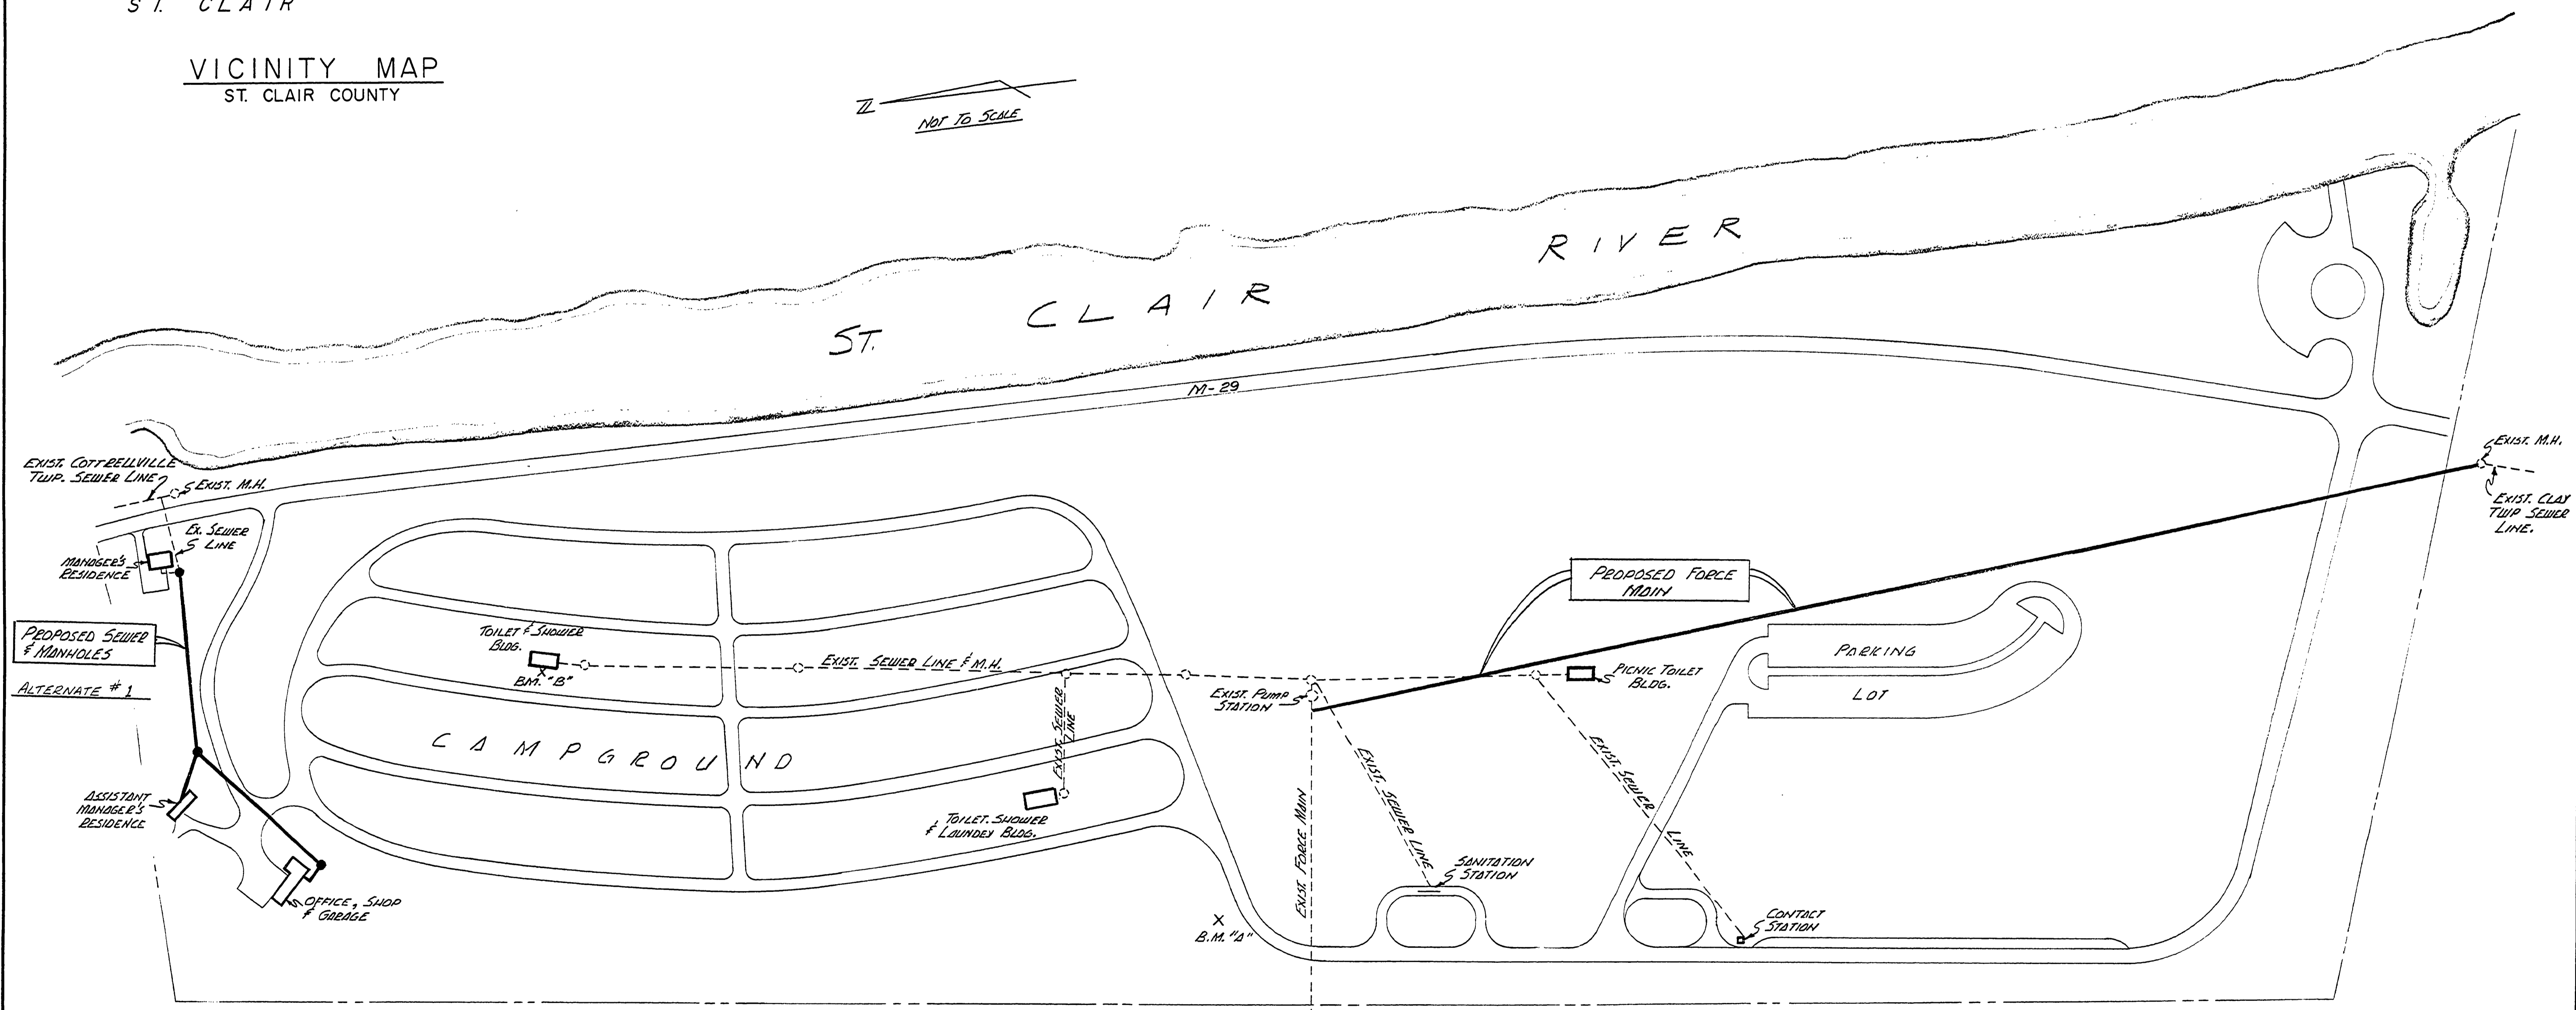

EXISTING
SEWAGE
LAGOON

NOTE:
LAGOONS TO BE ABANDONED
AND SITE RESTORED TO ORIGINAL
CONDITIONS. (BY OTHERS)

BUILDING COMMITTEE APPROVAL	
BY: _____	DATE: _____
RECOMMENDED FOR APPROVAL: <i>11/18/78</i> 5-4-78	
<small>ENGINEERING OR ARCHITECTURAL SUPERVISOR DATE</small>	
RECOMMENDED FOR APPROVAL: _____	
<small>PROGRAM AND PLAN COORDINATOR DATE</small>	
DIVISION/REGION APPROVAL	
BY: <i>Jack Rosta</i>	DATE: 5/23/78
<small>DIVISION CHIEF/REGIONAL MANAGER DATE</small>	
ENGINEERING DIVISION	
APPROVED: <i>W. R. ...</i>	DATE: 8-1-78
<small>CHIEF ENGINEER DATE</small>	

SURVEYED BY	DATE	DRAWN BY	DATE	NO.	DATE	BY	REVISIONS	NO.	DATE	BY	REVISIONS
L. THOMPSON	3-78	B.B./J.L.	5-78	1.				3.			
D. GUBAISHI	4-78			2.				4.			

MICHIGAN DEPARTMENT OF NATURAL RESOURCES	COVER SHEET & SITE PLAN <small>SHEET TITLE</small>	ALGONAC STATE PARK <small>AREA OR PARK</small>	PROJECT NO. 24-1965
		MUNICIPAL SEWER CONNECTION <small>PROJECT</small>	SHEET 1 OF 4 PLAN NO. E-116