


VICINITY MAP
ST. CLAIR COUNTY

INDEX

SHEET NO.	DESCRIPTION
1 OF 4	COVER SHEET & PAVING PLAN
2 OF 4	PAVING-TYPICAL CROSS SECTIONS
3 OF 4	DRAINAGE SYSTEM PLAN
4 OF 4	DRAINAGE SYSTEM DETAILS

ALGONAC STATE PARK
CONSTRUCTION PLANS FOR
PAVING & DRAINAGE SYSTEM
PROJECT NO. 24-2022

N
NOT TO SCALE

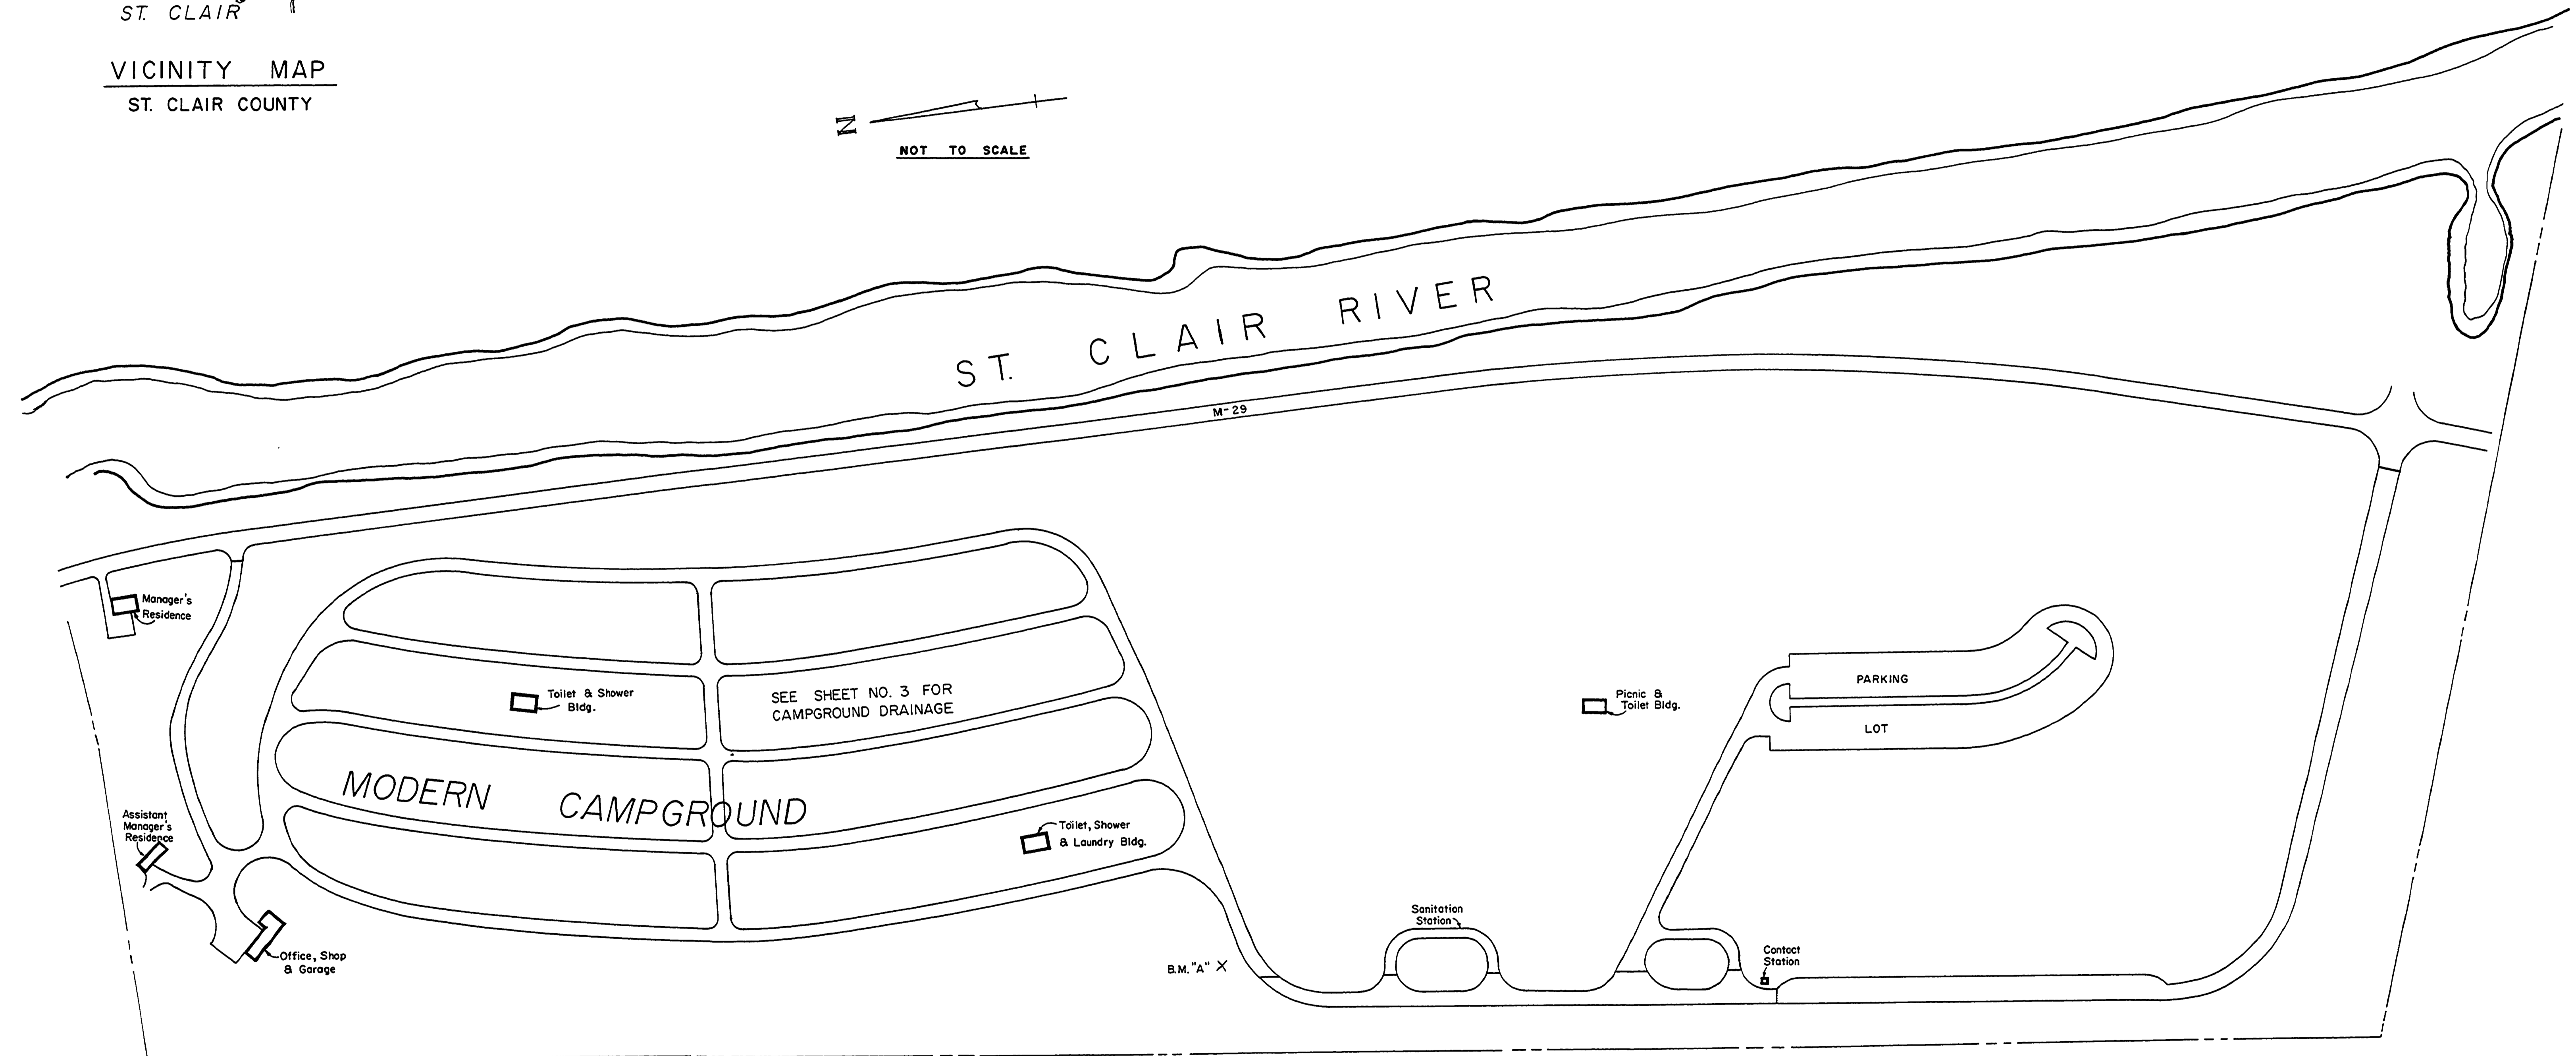

LEGEND

EXISTING BIT PAVING TO REMAIN

PROPOSED AREA TO BE PAVED

BUILDING COMMITTEE APPROVAL

BY: _____ CHAIRMAN DATE _____

RECOMMENDED FOR APPROVAL: *[Signature]* 9-25-79
ENGINEERING OR ARCHITECTURAL SUPERVISOR DATE

RECOMMENDED FOR APPROVAL: _____ PROGRAM AND PLAN COORDINATOR DATE _____

DIVISION / REGION APPROVAL

BY: *[Signature]* 9/25/79
DIVISION CHIEF / REGIONAL MANAGER DATE

ENGINEERING DIVISION

APPROVED: *[Signature]* 2-4-80
CHIEF ENGINEER DATE

SURVEYED BY L. THOMPSON	3-78	DRAWN BY S. BANDY	8-79	NO. 1.	DATE	BY	REVISIONS	NO. 3.	DATE	BY	REVISIONS	MICHIGAN DEPARTMENT OF NATURAL RESOURCES	COVER SHEET & PAVING PLAN	ALGONAC STATE PARK	PROJECT NO. 24-2022
DESIGNED BY B. PIROOZ	8-79	CHECKED BY	DATE	NO. 2.	DATE	BY	REVISIONS	NO. 4.	DATE	BY	REVISIONS	PROJECT	PAVING & DRAINAGE SYSTEM	AREA OR PARK	SHEET 1 OF 4
													SHEET TITLE	PLAN NO. E117	