


REVISIONS	NO.	DATE	BY
	1		
	2		
	3		
	4		
	5		
	6		


APPROVED BY
[Signature]
 ASSISTANT CHIEF IN CHARGE
 OF DESIGN DATE 9-20-46

REVIEWED BY SECTIONS
 ARCHITECTURAL A.H.S.
 ENGINEERING H.C.H.
 LANDSCAPE D.A.W.

DRAWN BY J.W.F.
 TRACED BY J.W.F.
 CHECKED BY A.H.S.
 DATE 9-13-46

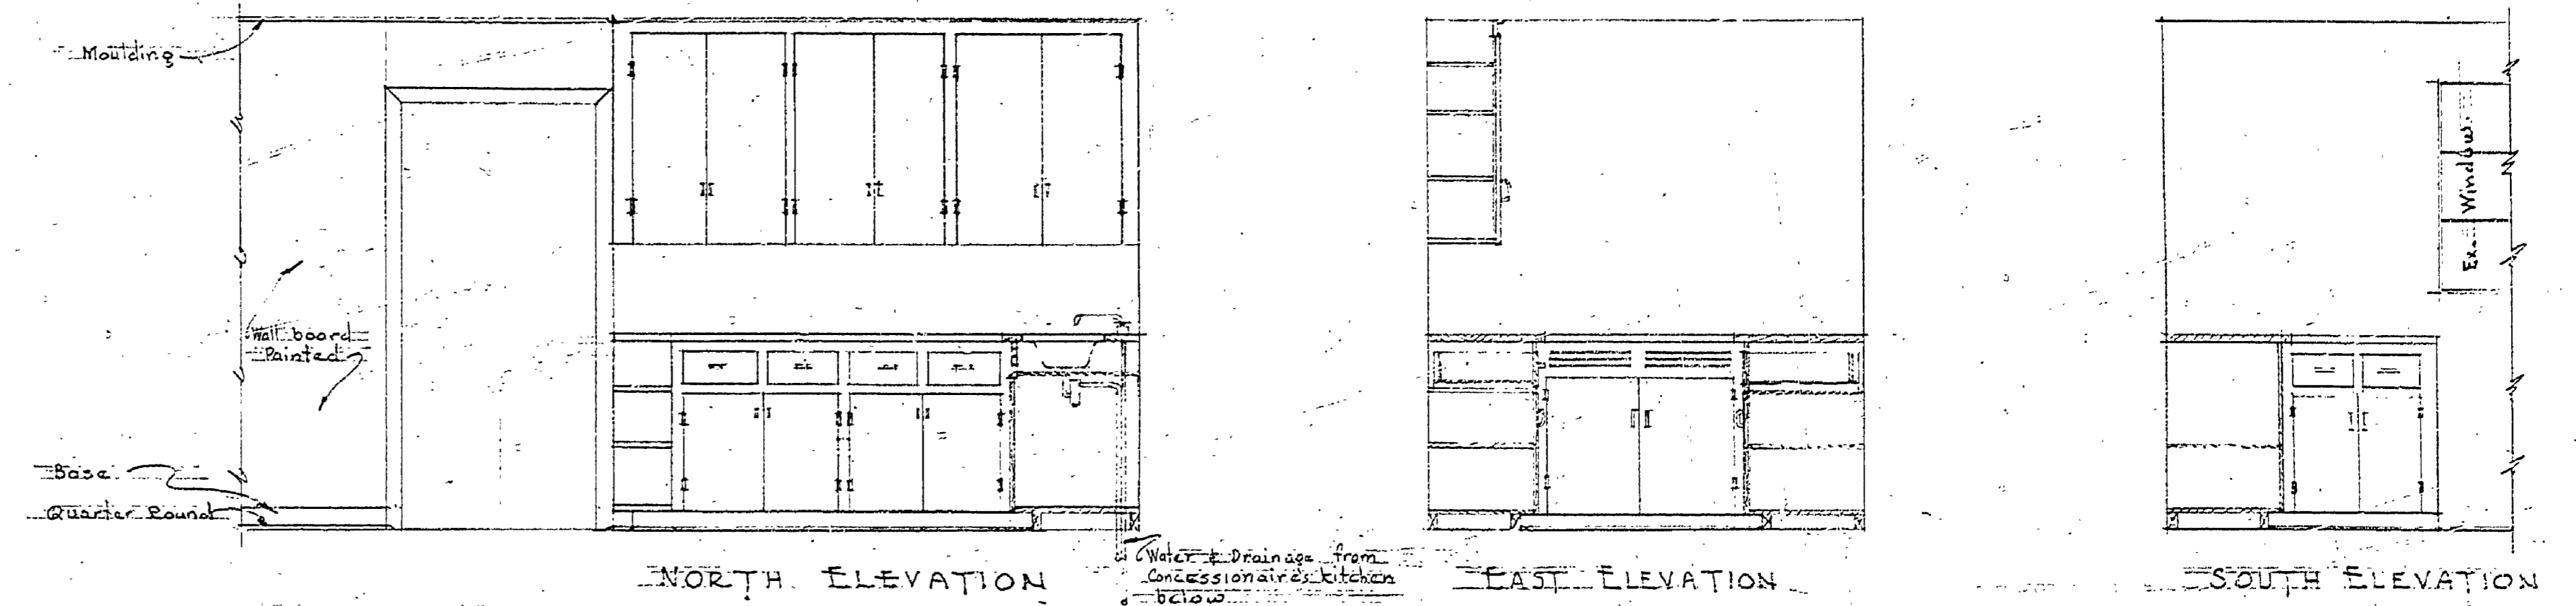

NORTH ELEVATION
 EAST ELEVATION
 SOUTH ELEVATION
 DETAIL OF KITCHEN CUPBOARD
 Scale 1/2" = 1'-0"

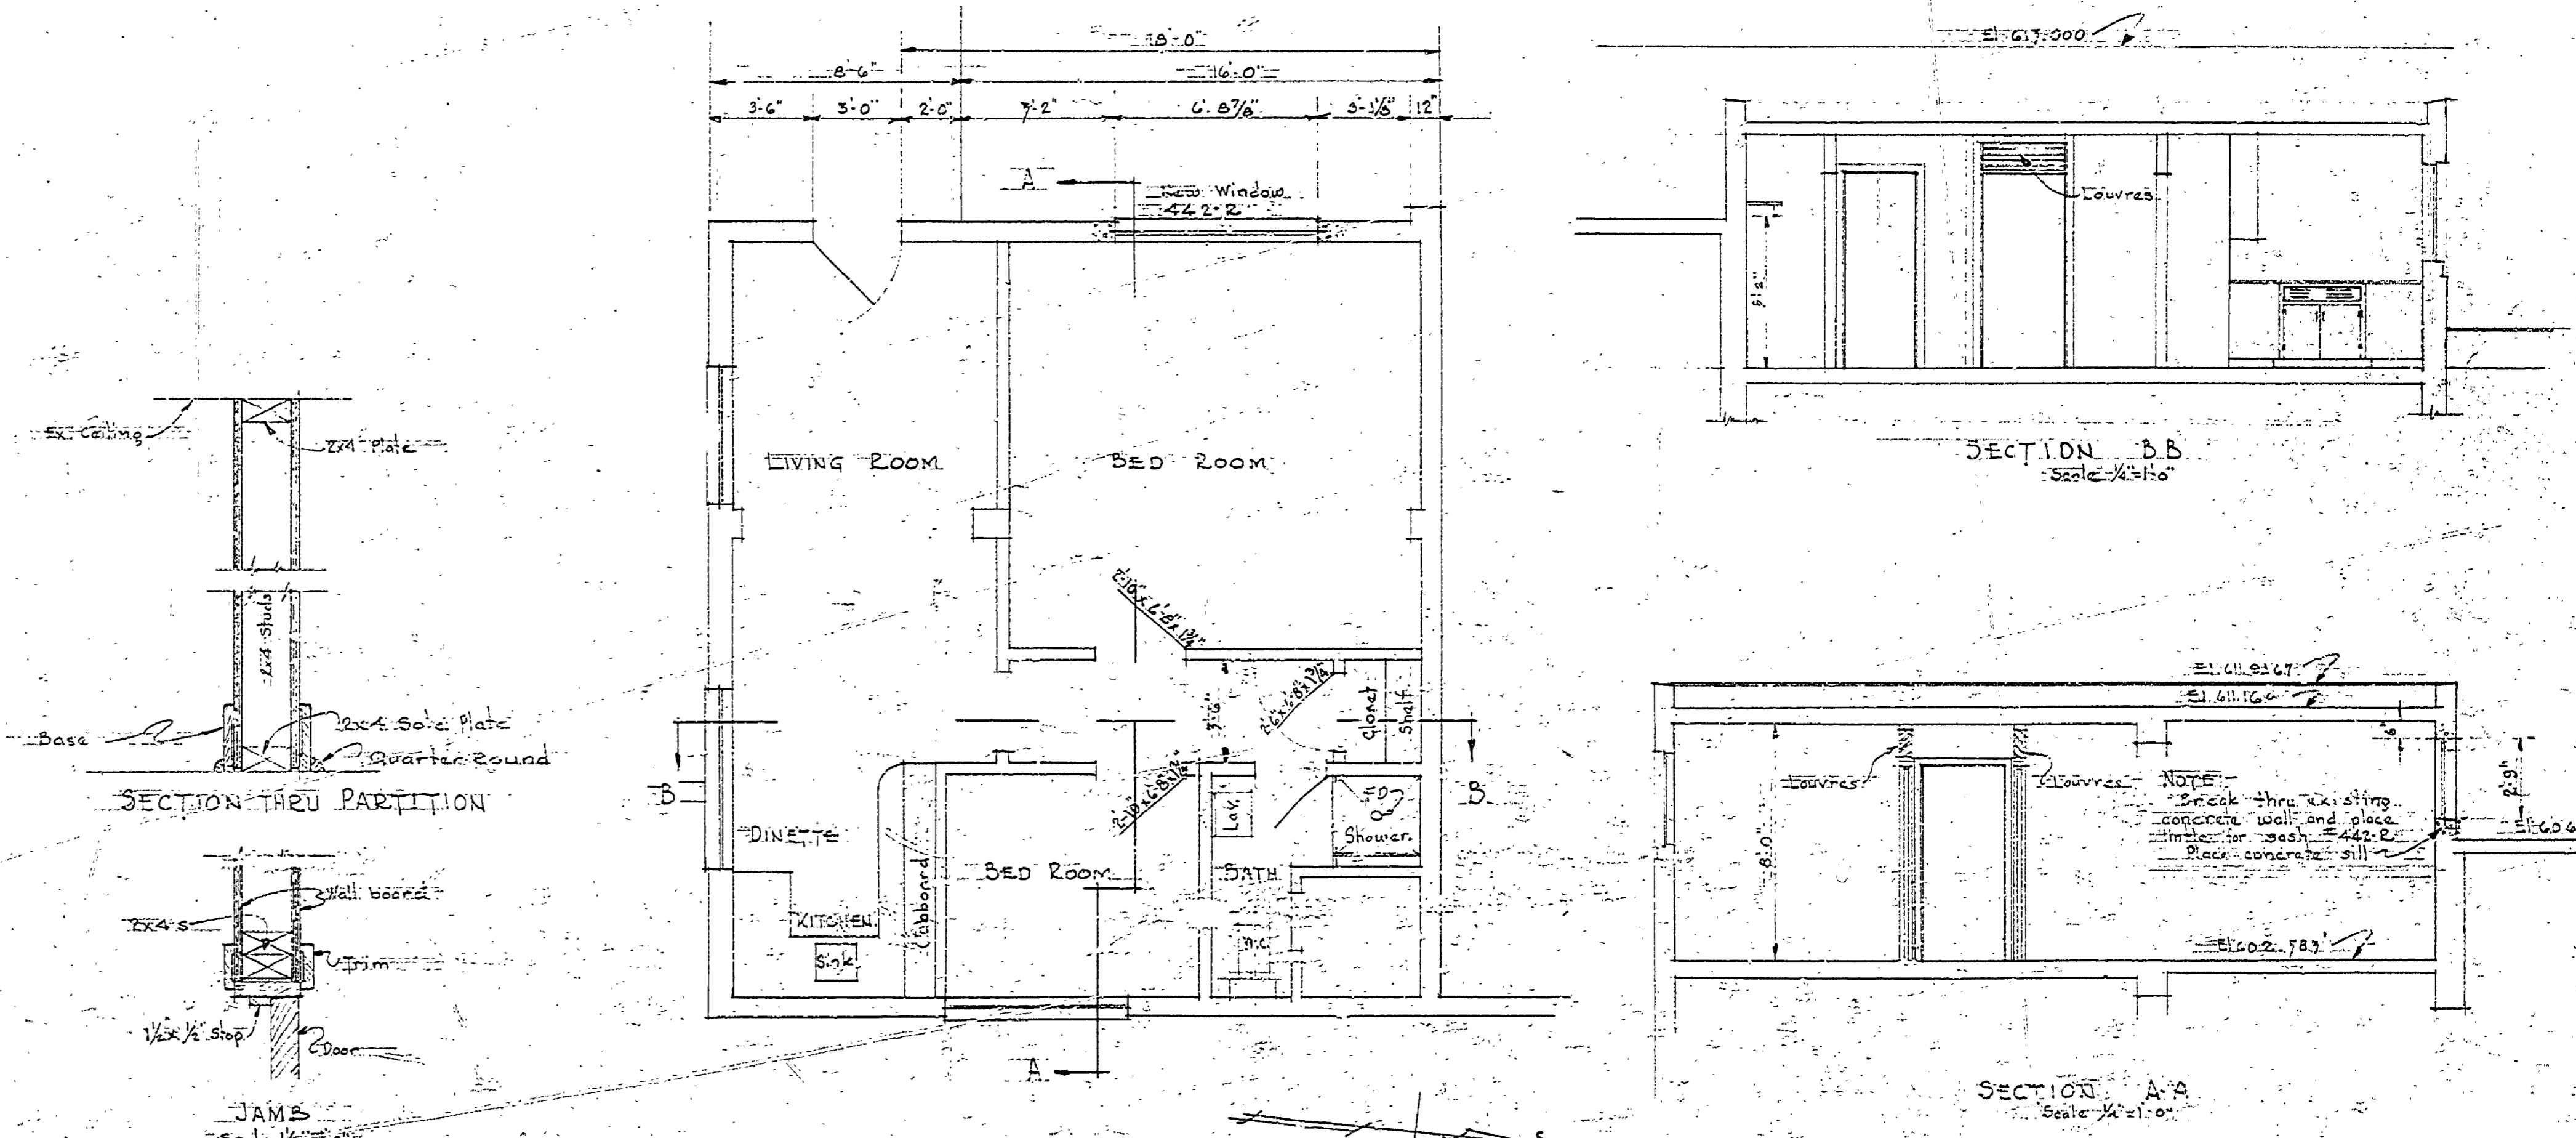

PLAN OF HELP QUARTERS
 Scale 1/4" = 1'-0"

GENERAL NOTES:
 Partitions to be constructed of 2x4 studs with wall board on both sides. Painted 2 coats of Semi-Gloss interior paint, all wood surfaces to be sanded smoothly and primed before painting. Porous type wall board should have a filler coat of paint.

INSURANCE NO. 15

MICHIGAN
 DEPARTMENT OF CONSERVATION
 STATE PARKS DIVISION

MUSKEGON STATE PARK
 BATH HOUSE
 CONCESSIONAIRE & HELP QUARTERS

SHEET NO. 18B
 OF 18
 PLAN NO. A-103