


NO.	DATE	BY	REVISIONS
1	1/20/47	S.M.F.	1. Change from 2x4 to 2x6 joists and 2x4 to 2x6 studs, etc.
2			2.
3			3.
4			4.
5			5.
6			6.


APPROVED BY	DATE	REVIEWED BY SECTIONS	DATE	APPROVED BY	DATE
<i>[Signature]</i>	1-1-47	ARCHITECTURAL	1-1-47	ASSISTANT CHIEF IN CHARGE	1-1-47
		ENGINEERING		OF DESIGN	
		LANDSCAPE			


DRAWN BY	CHECKED BY	DATE
S.M.F.	<i>[Signature]</i>	1-1-47




FRONT ELEVATION  
Scale 1/2"=1'-0"

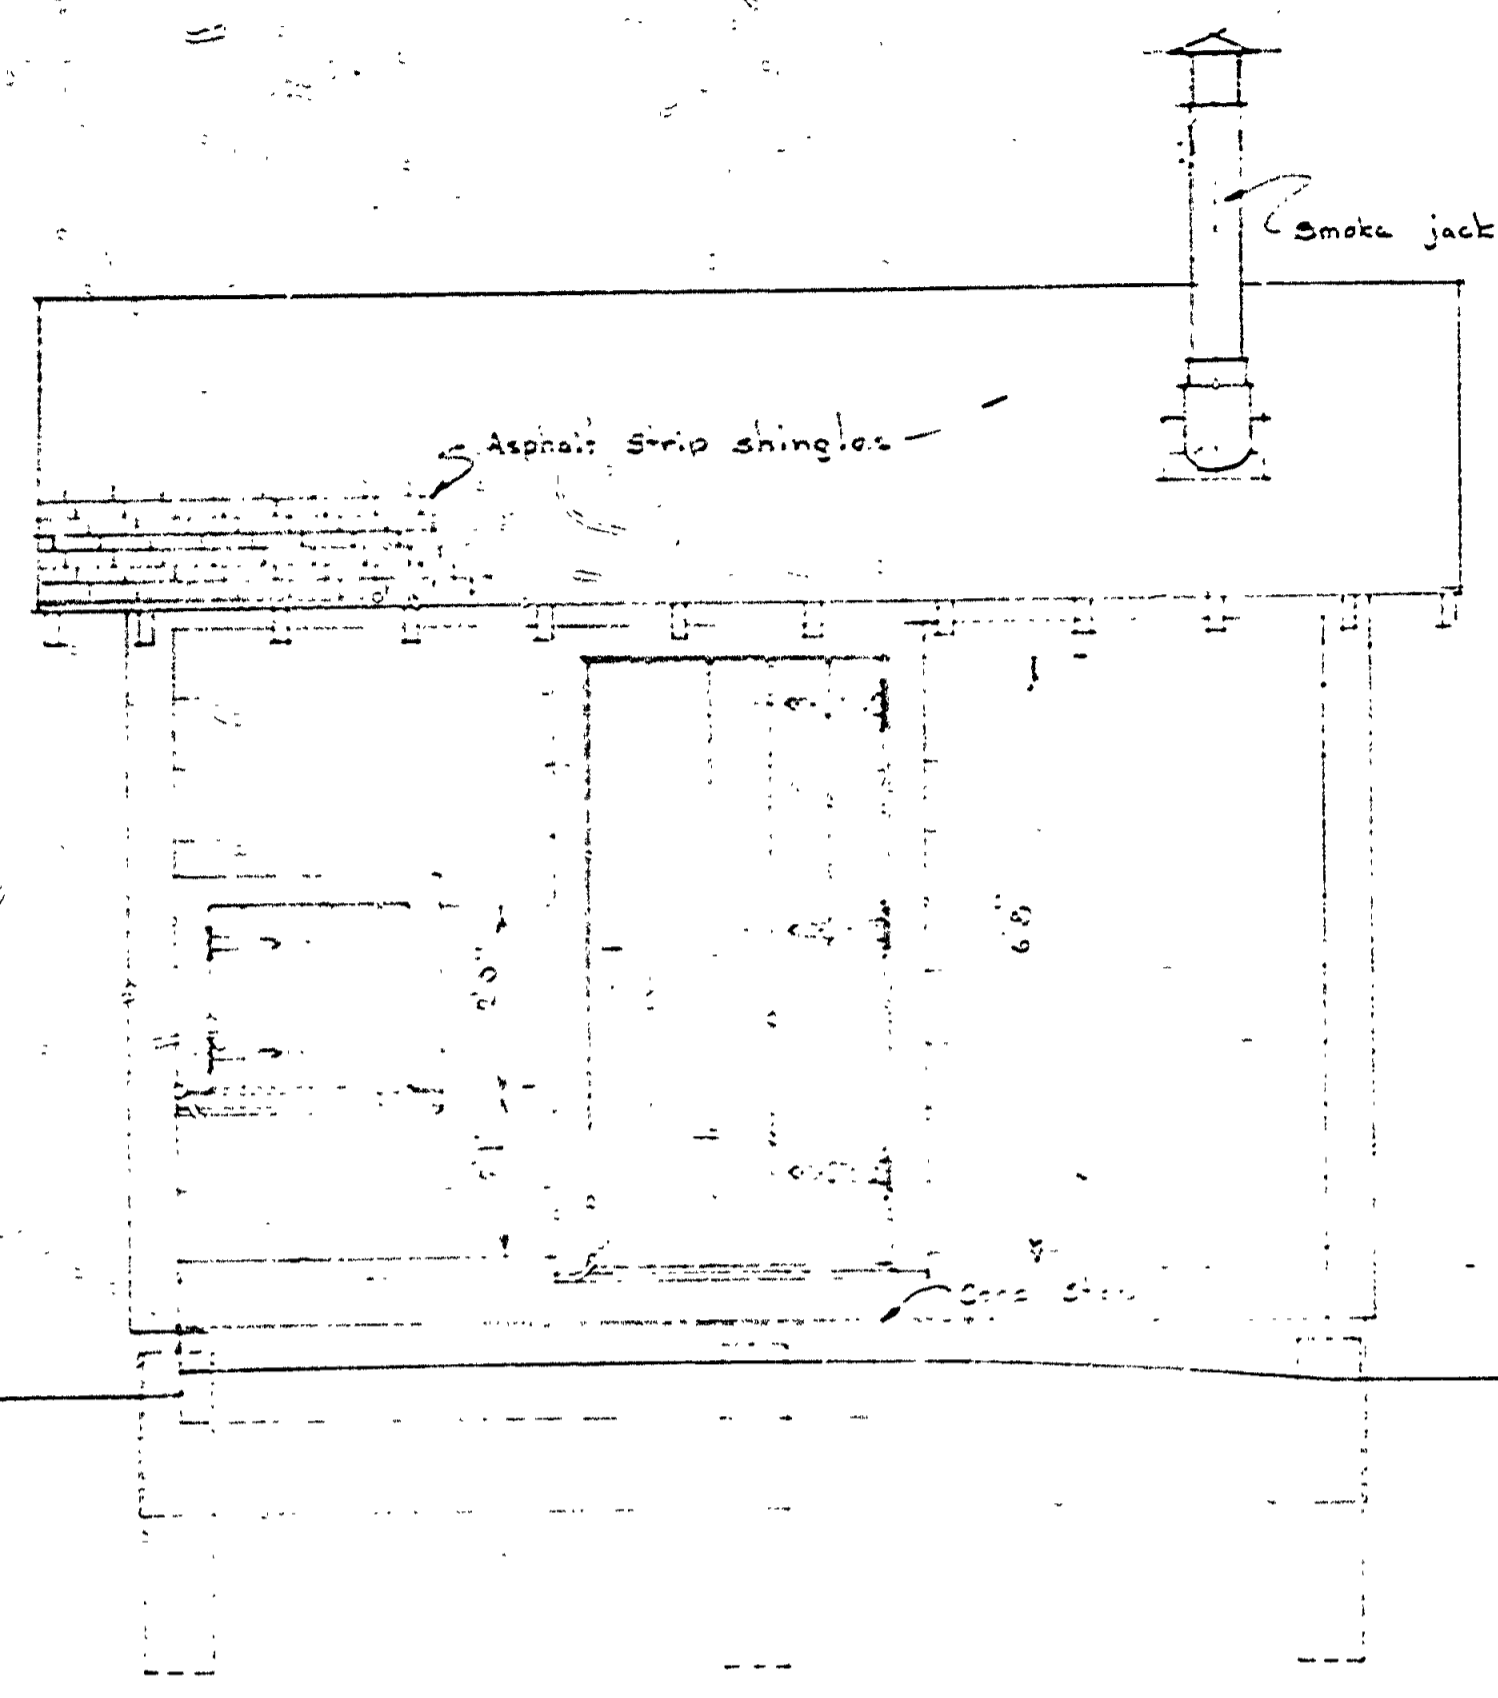

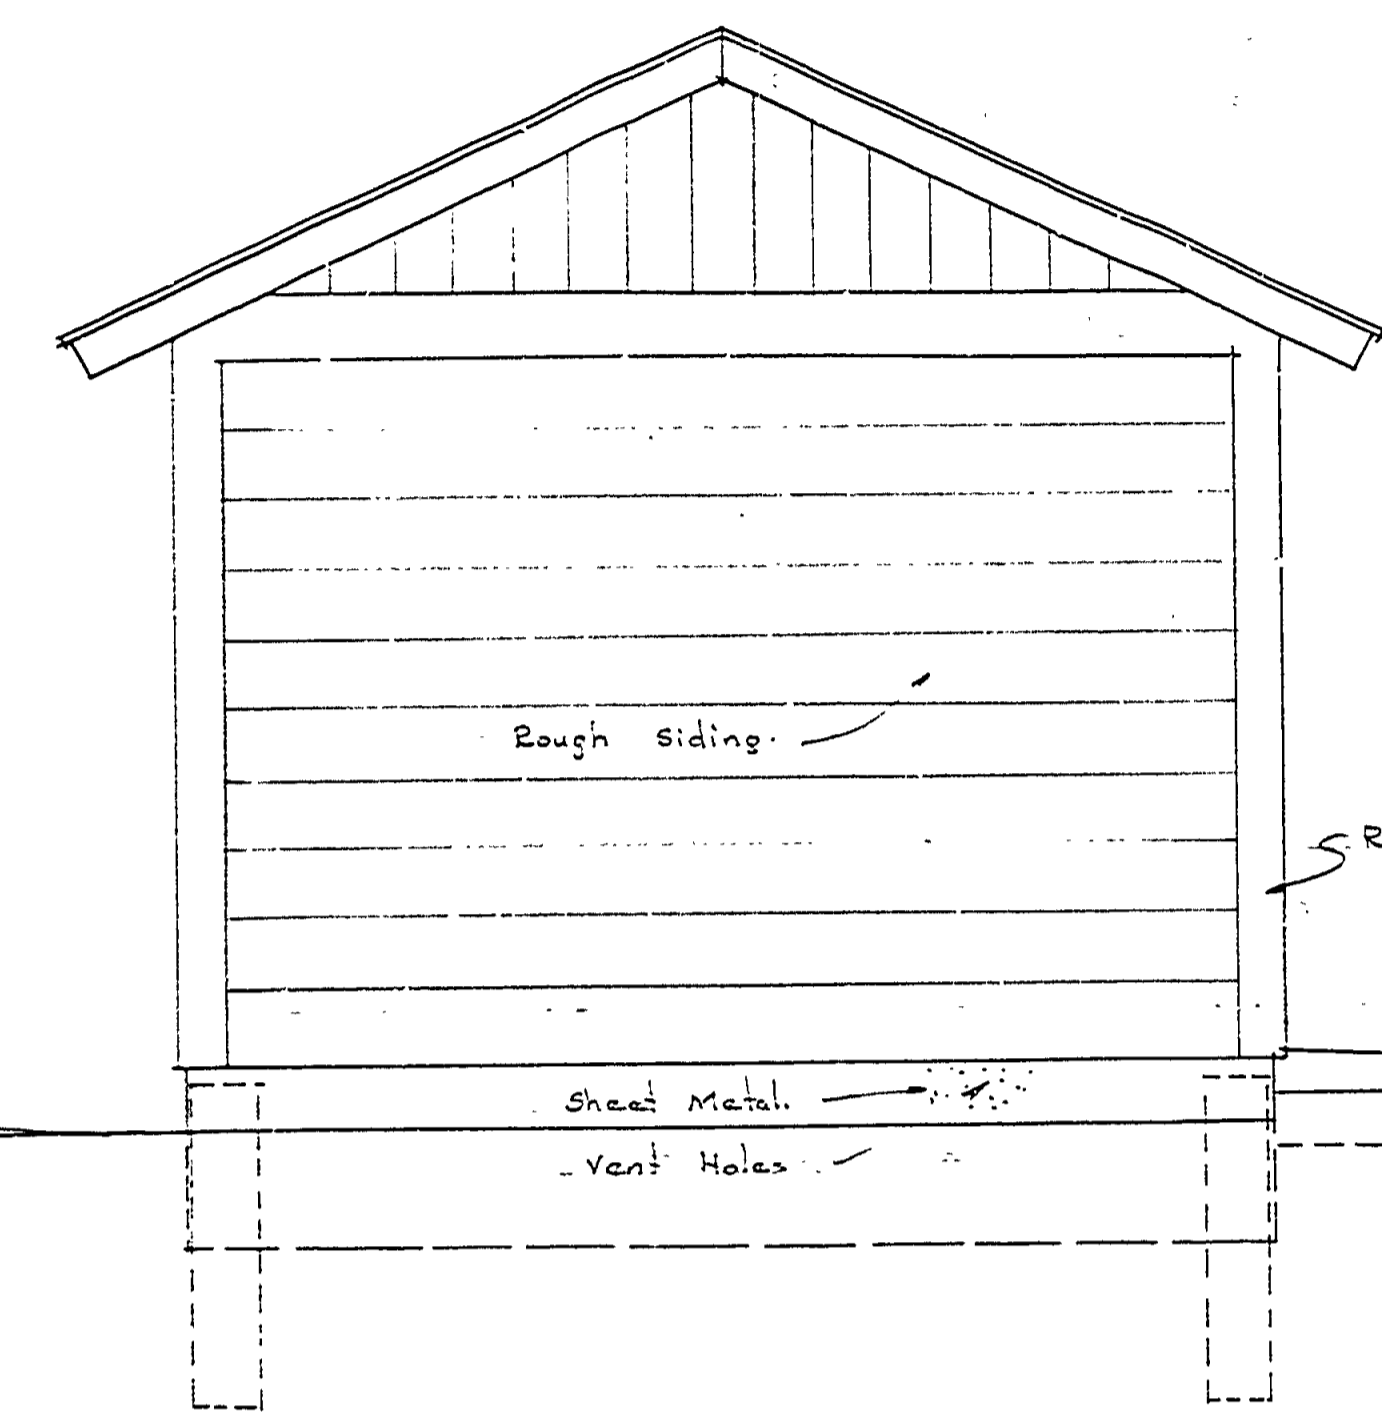
LEFT ELEVATION  
Scale 1/2"=1'-0"

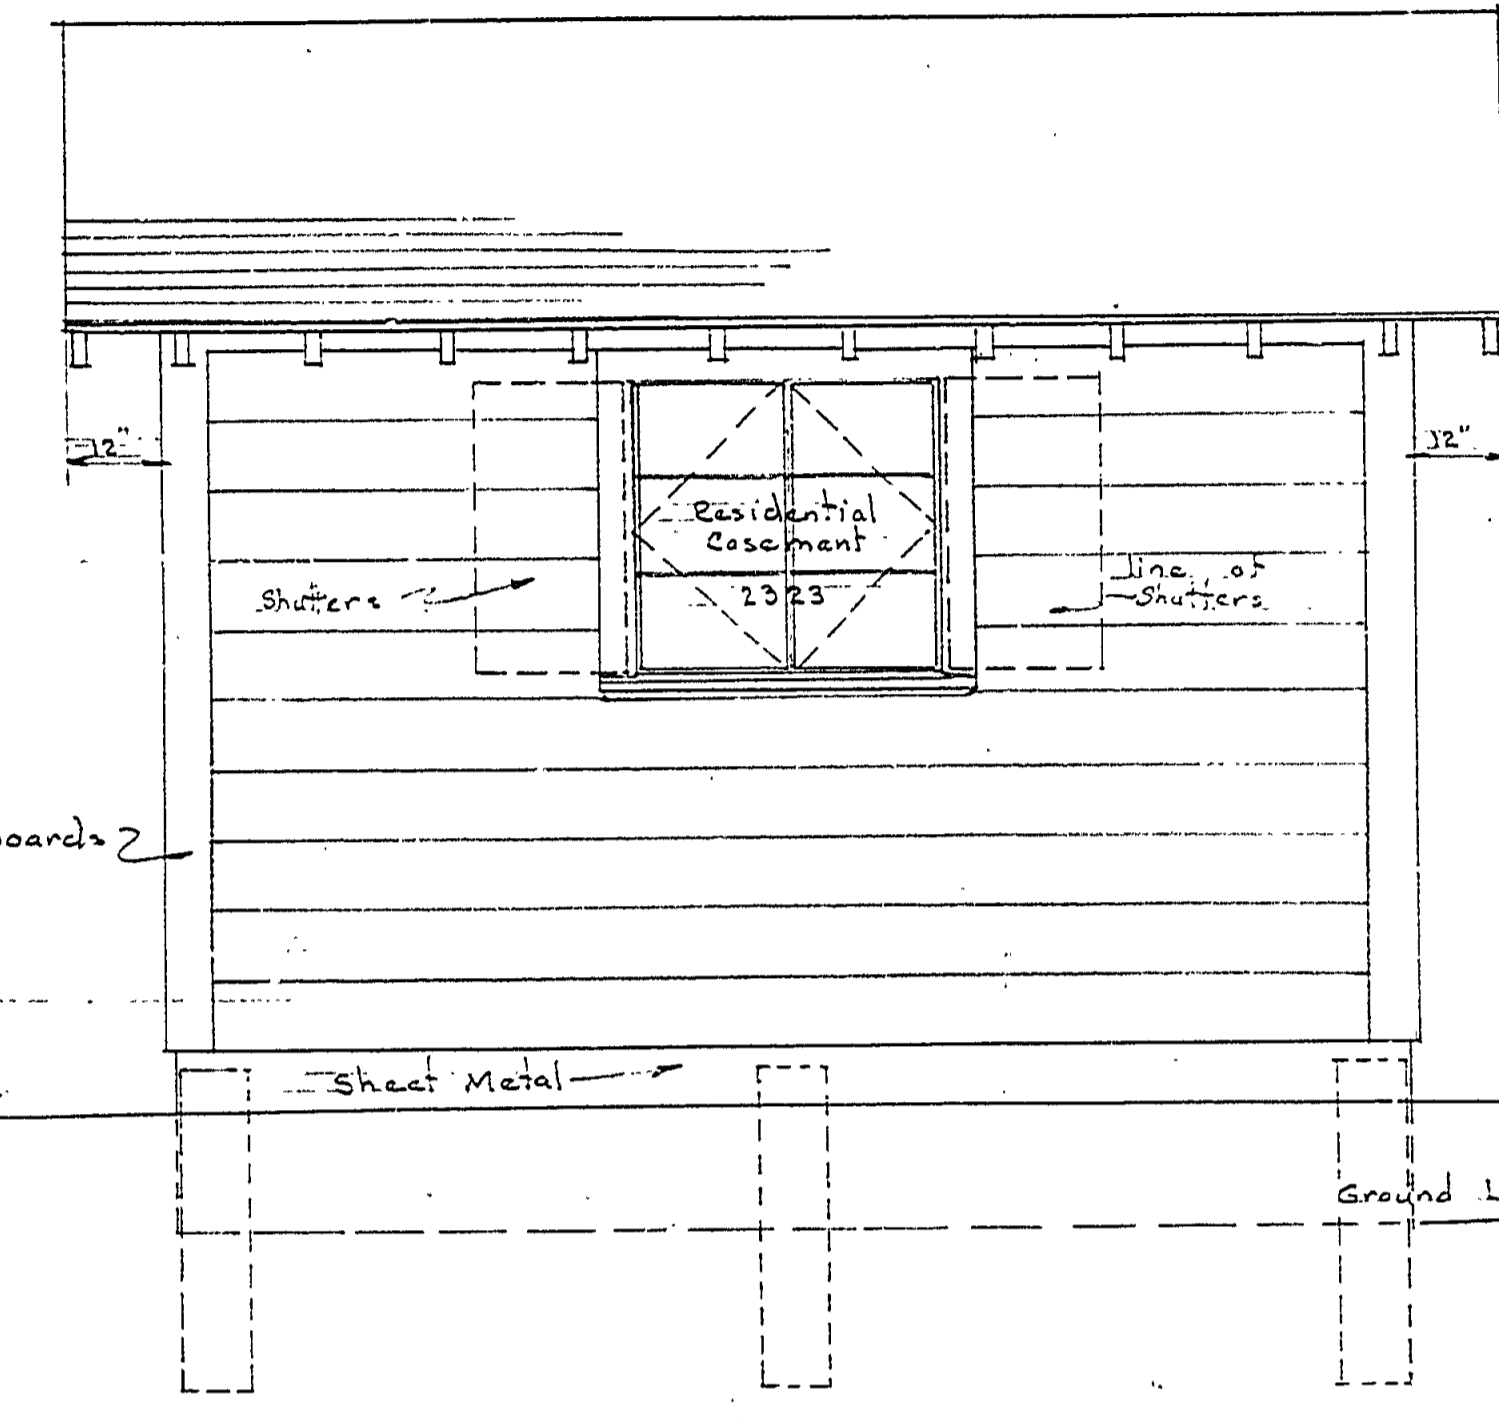


REAR ELEVATION  
Scale 1/2"=1'-0"

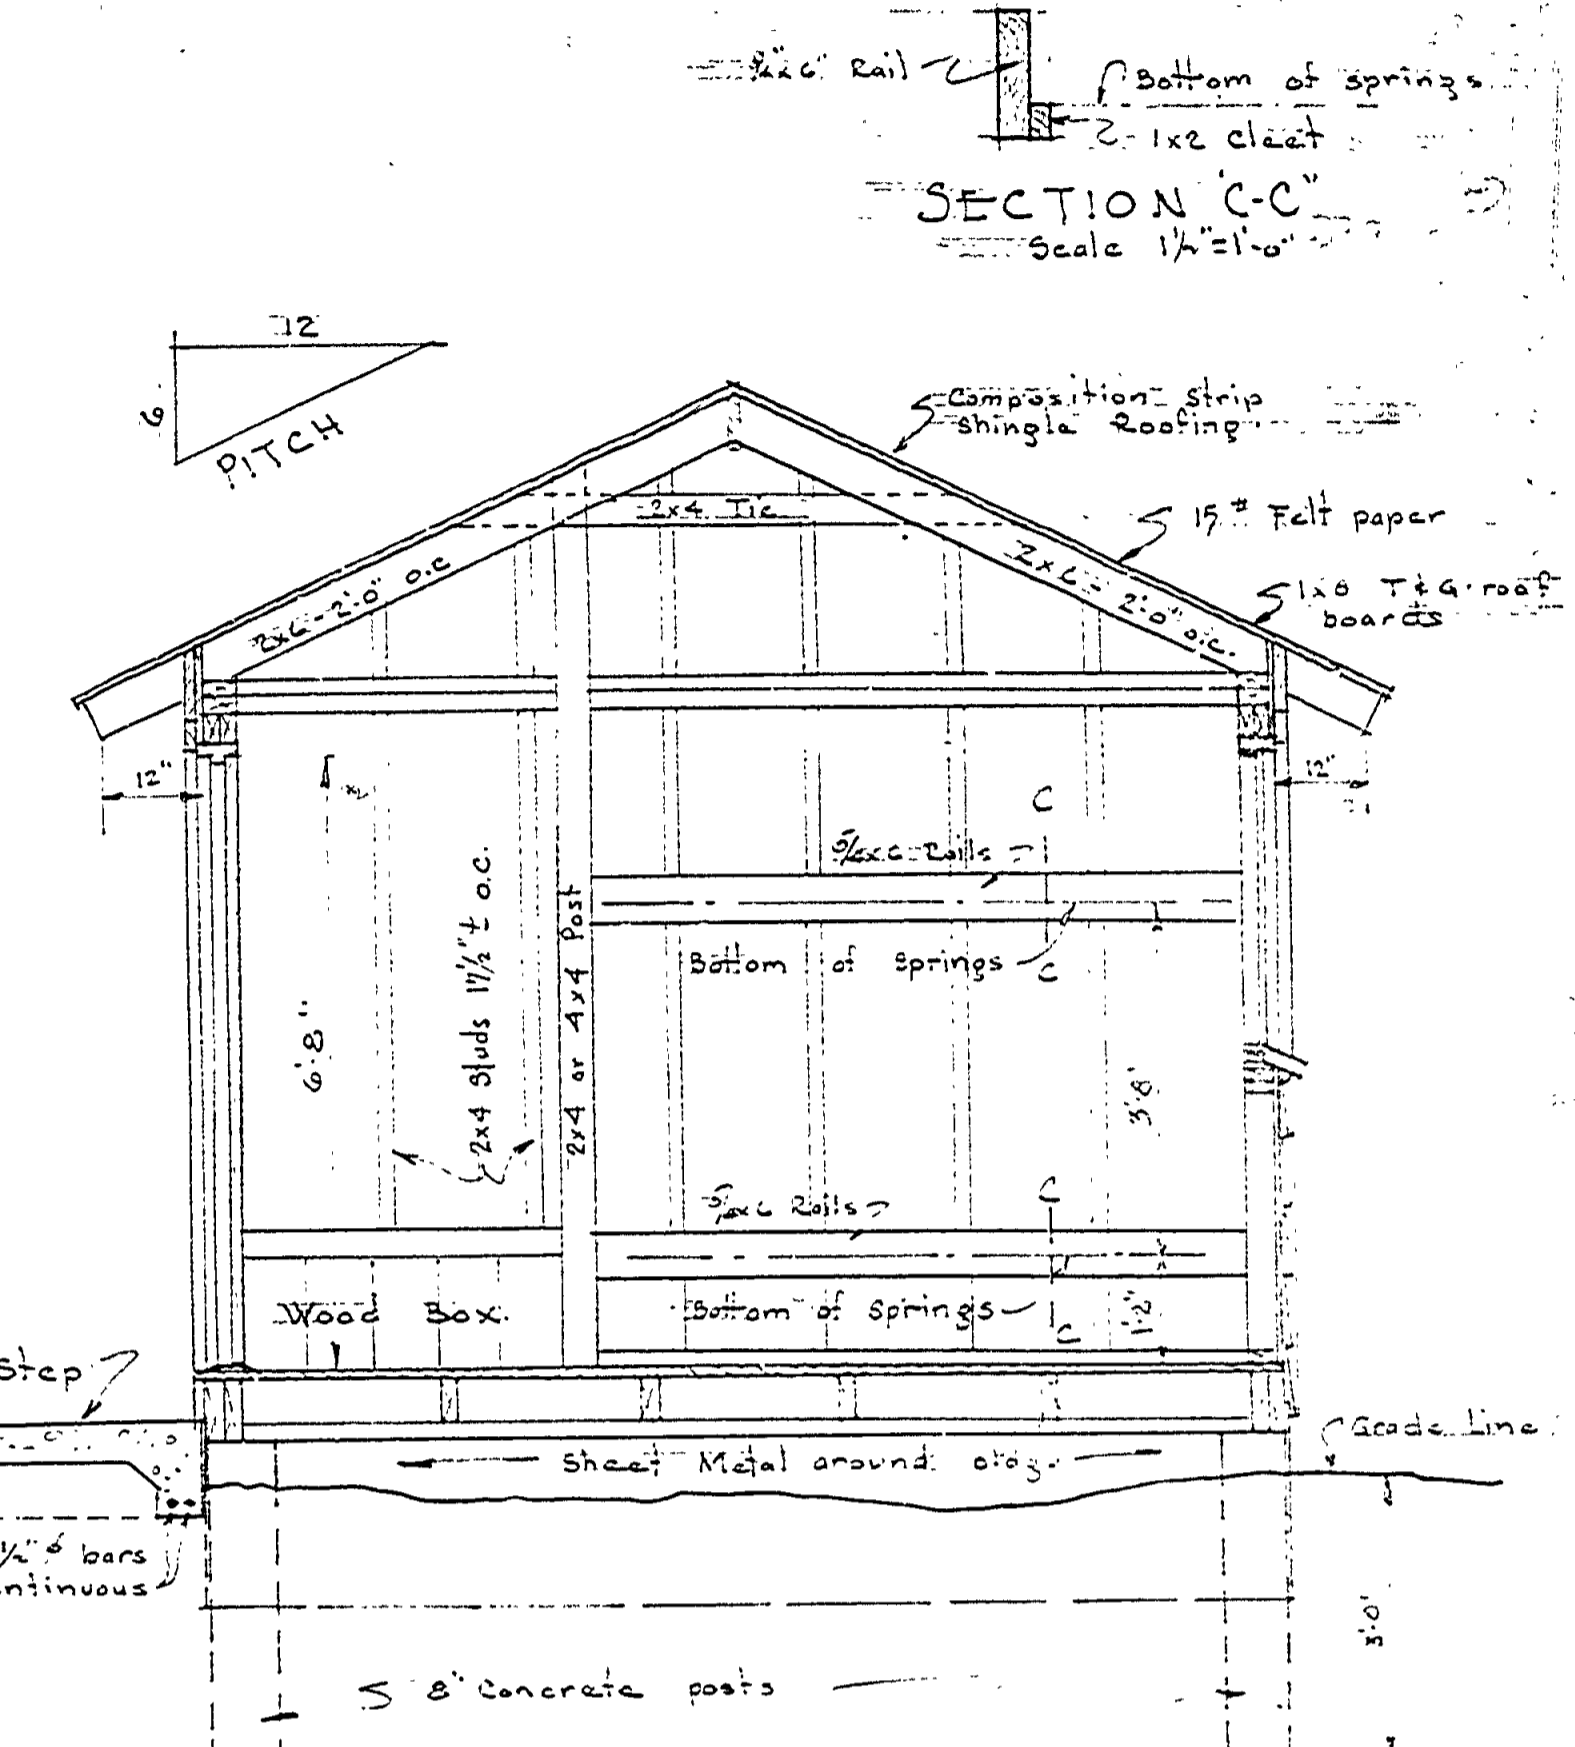


SECTION C-C  
Scale 1/2"=1'-0"

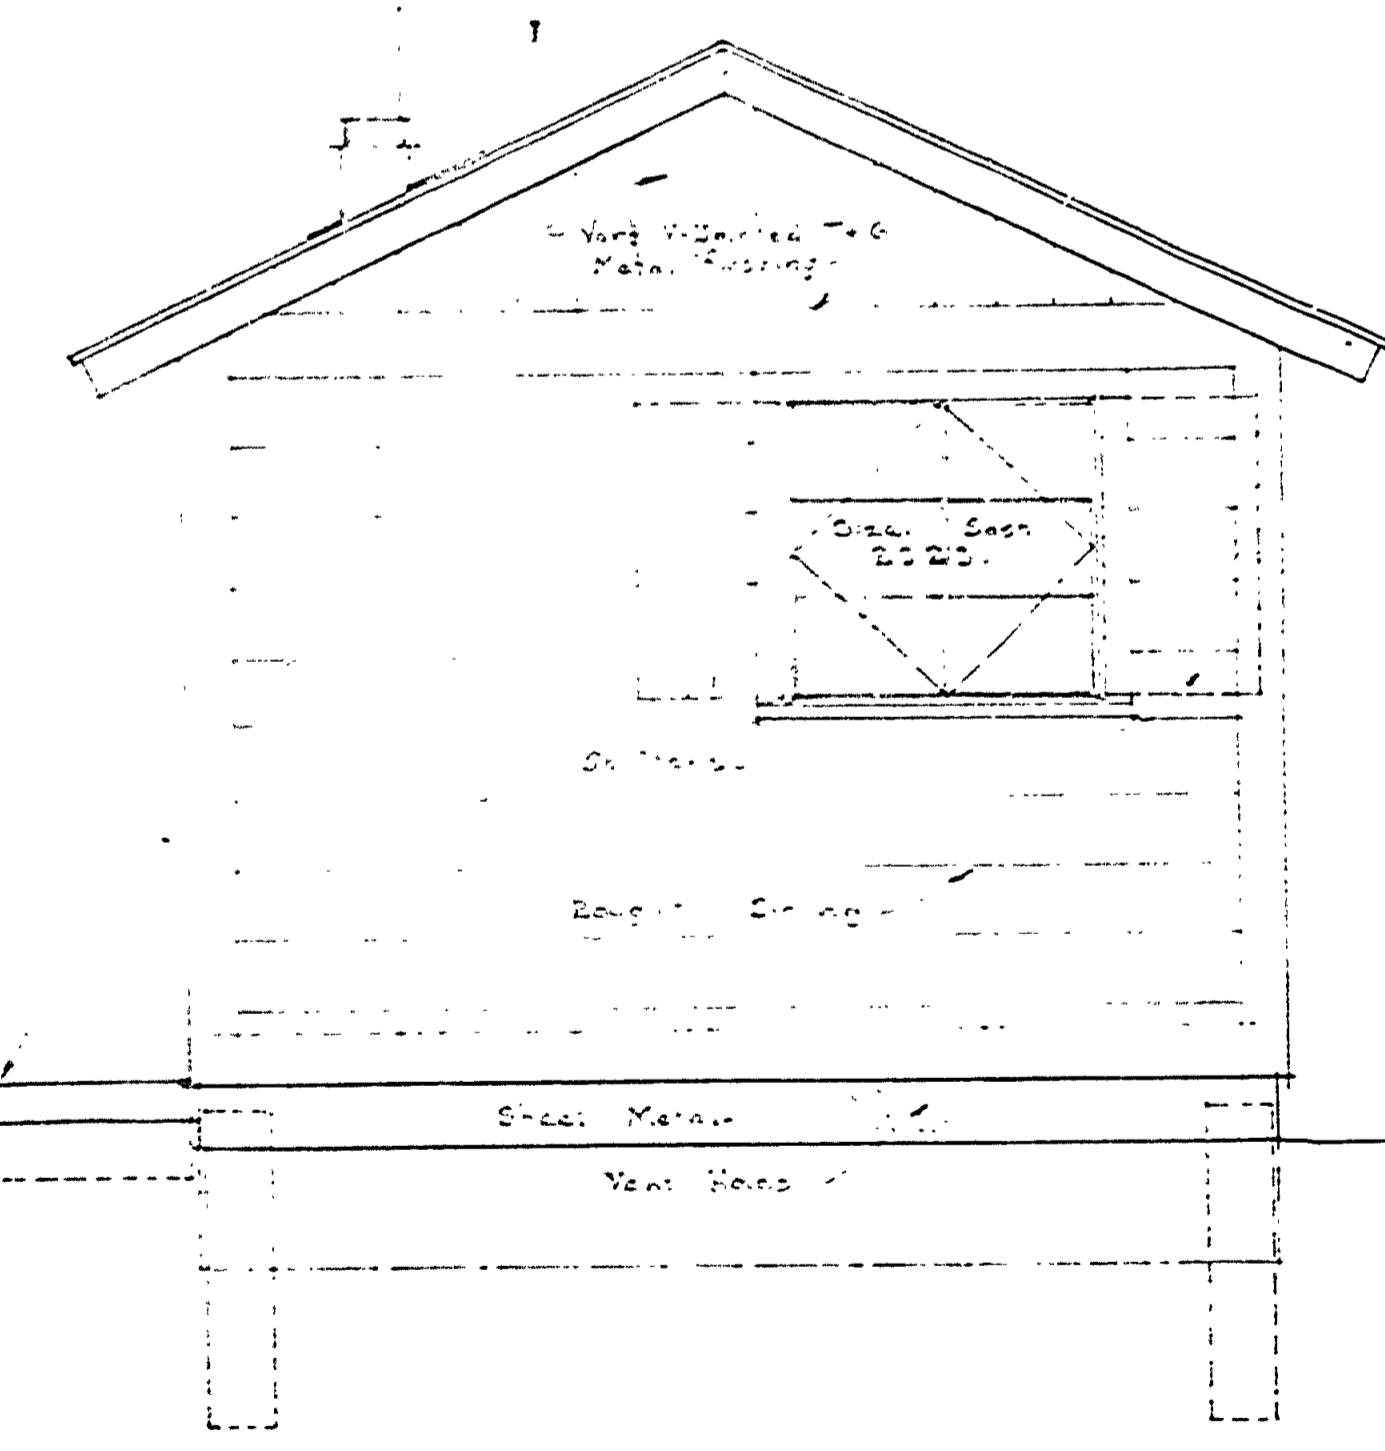


RIGHT ELEVATION  
Scale 1/2"=1'-0"

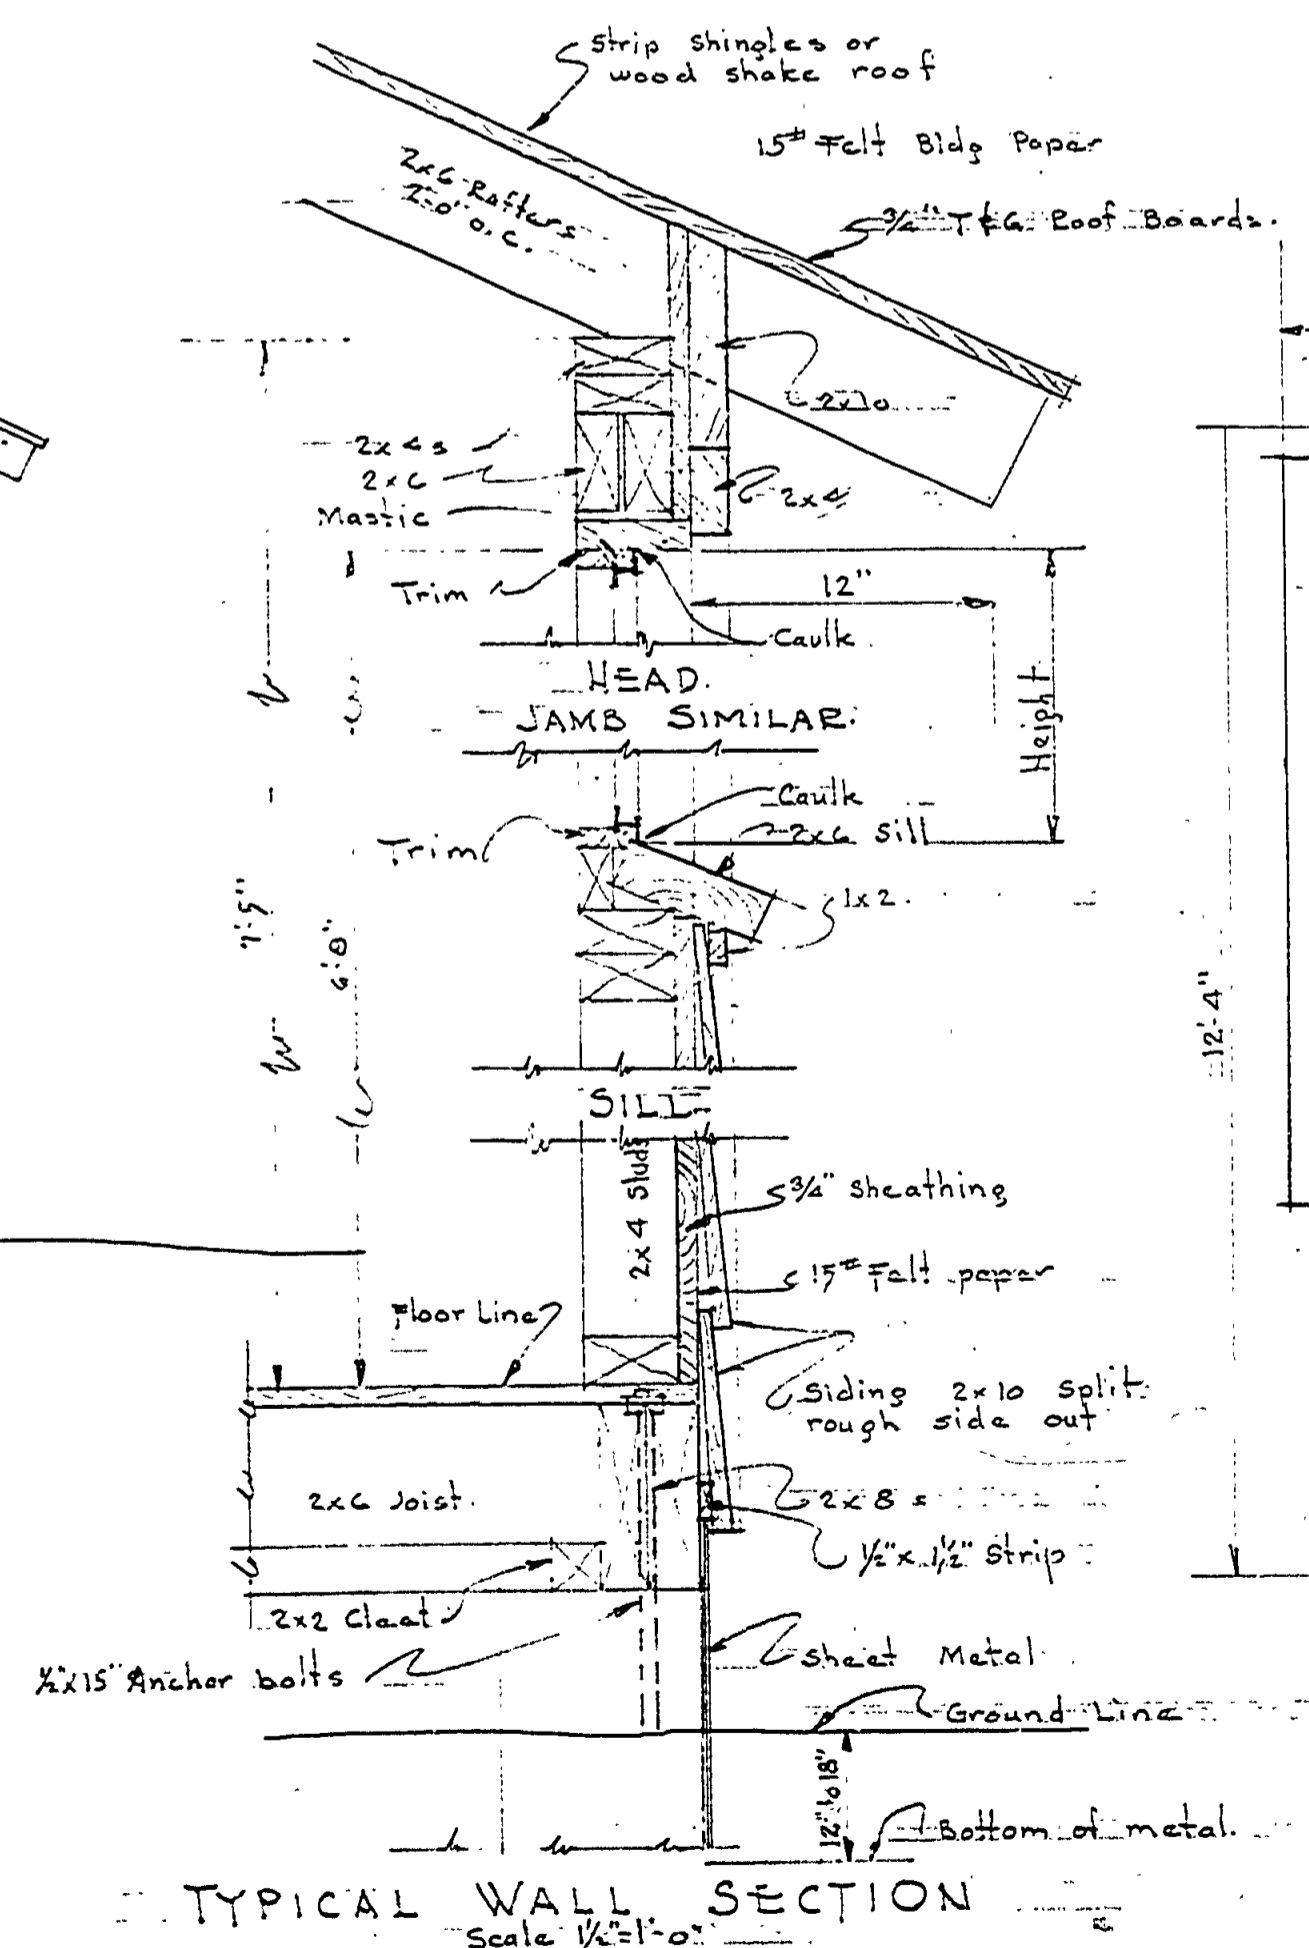


TYPICAL WALL SECTION  
Scale 1/2"=1'-0"

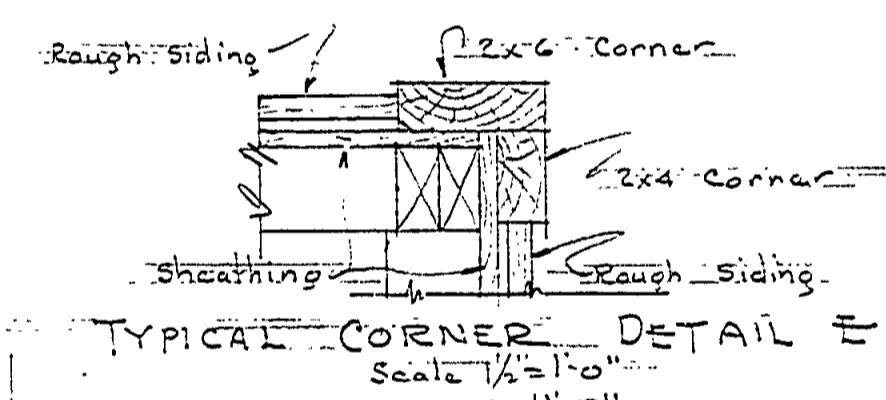

TYPICAL CORNER DETAIL  
Scale 1/2"=1'-0"

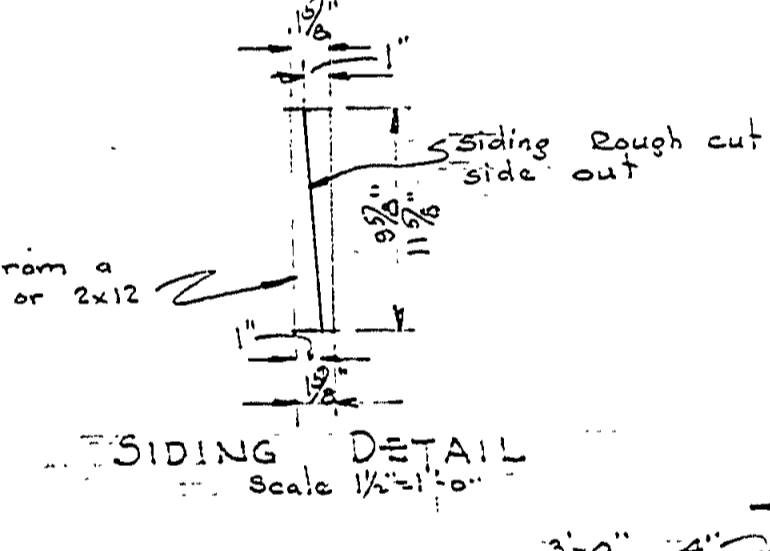


SIDING DETAIL  
Scale 1/2"=1'-0"

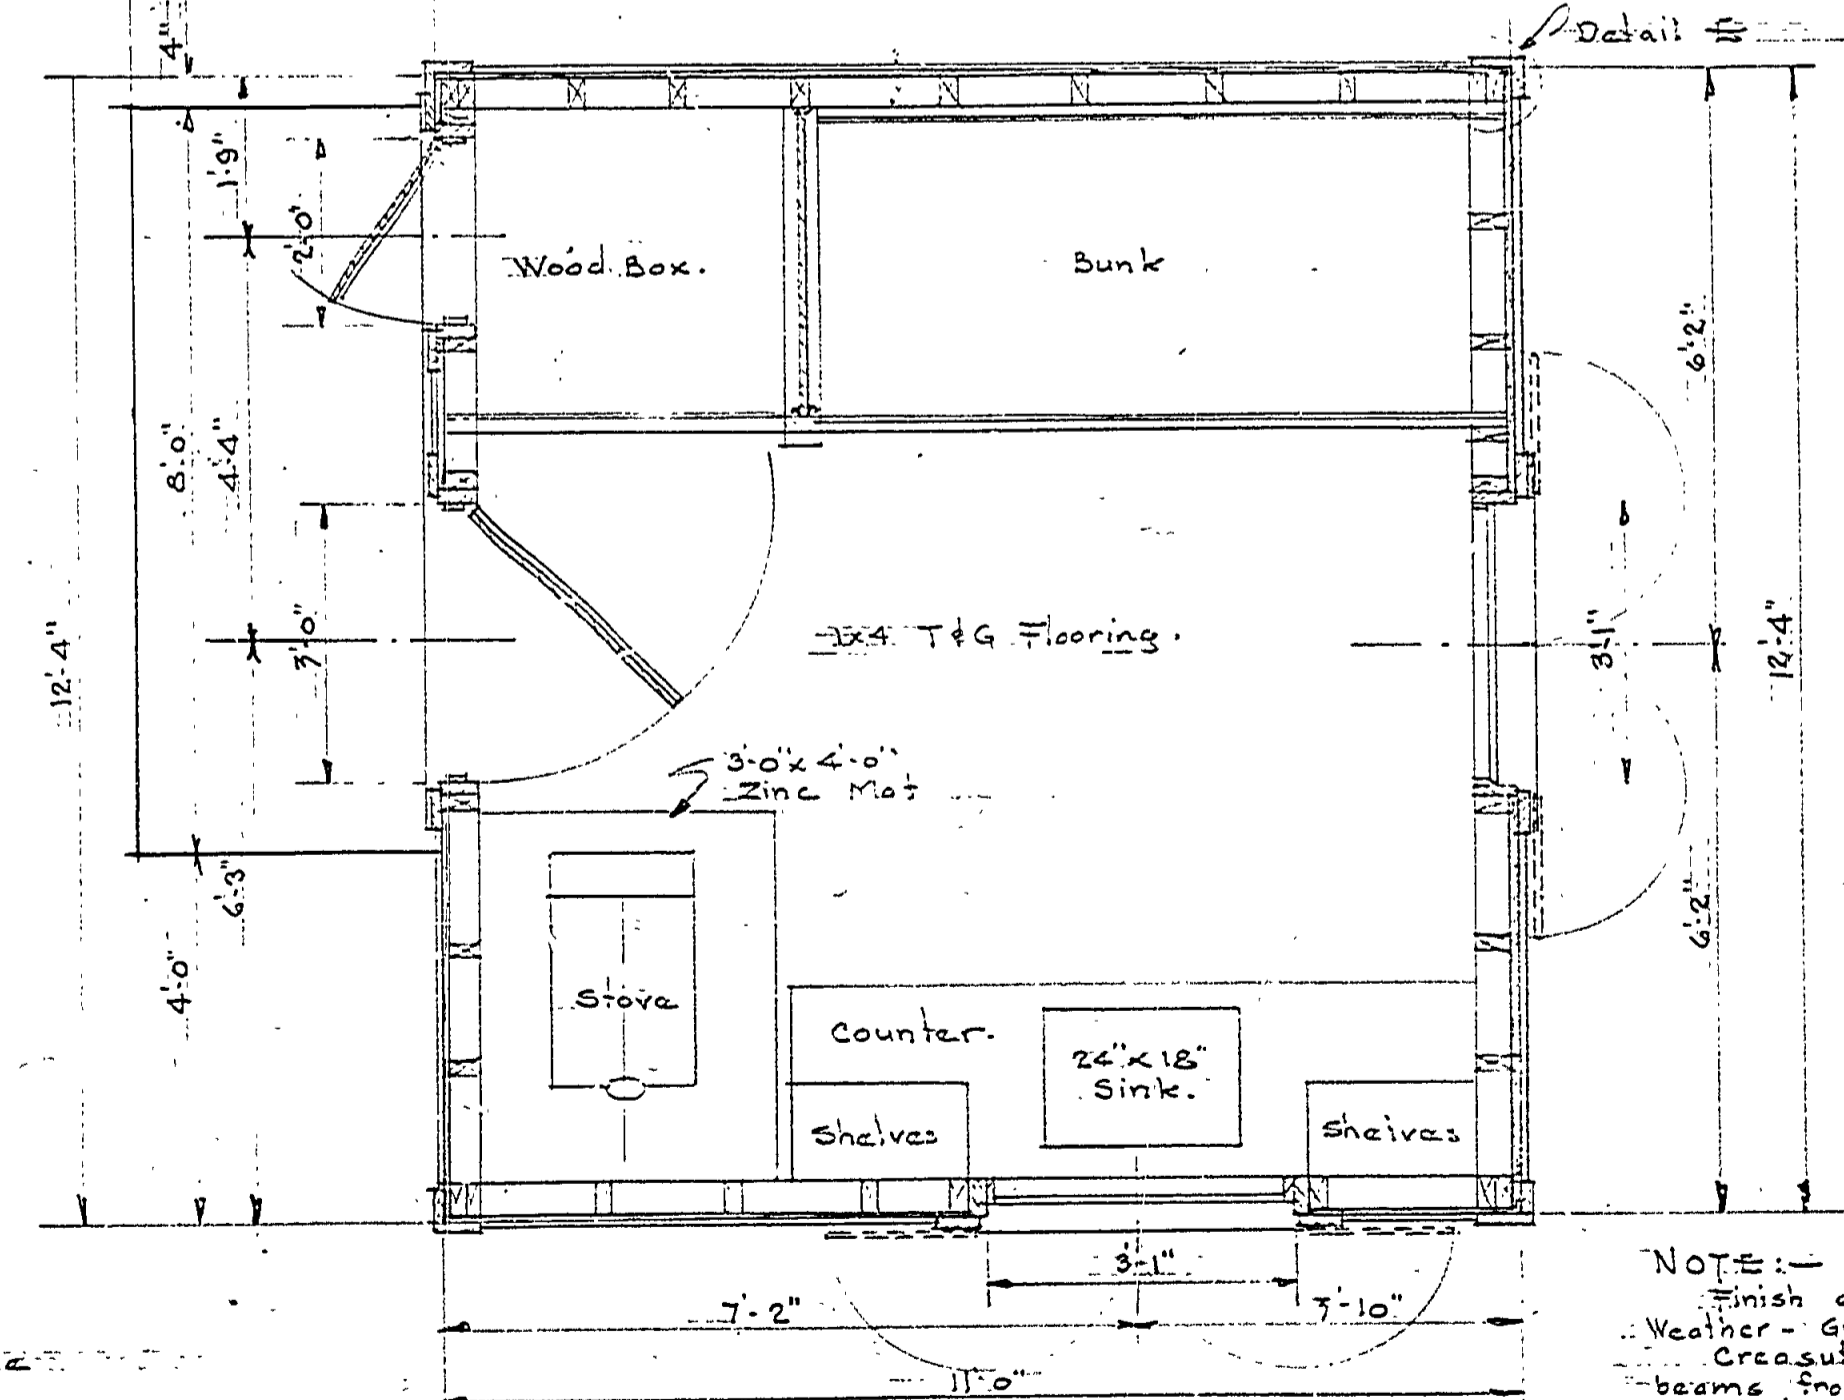

FLOOR PLAN  
Scale 1/2"=1'-0"

NOTE:  
- Finish exterior with Riley's Weather-Grout.  
- Creosote all floor joist and beams from ground to floor.  
- Finish interior with one (1) coat shalac and one (1) coat flat varnish to plates, chairs, bunks & furniture.  
- Sash painted brown.

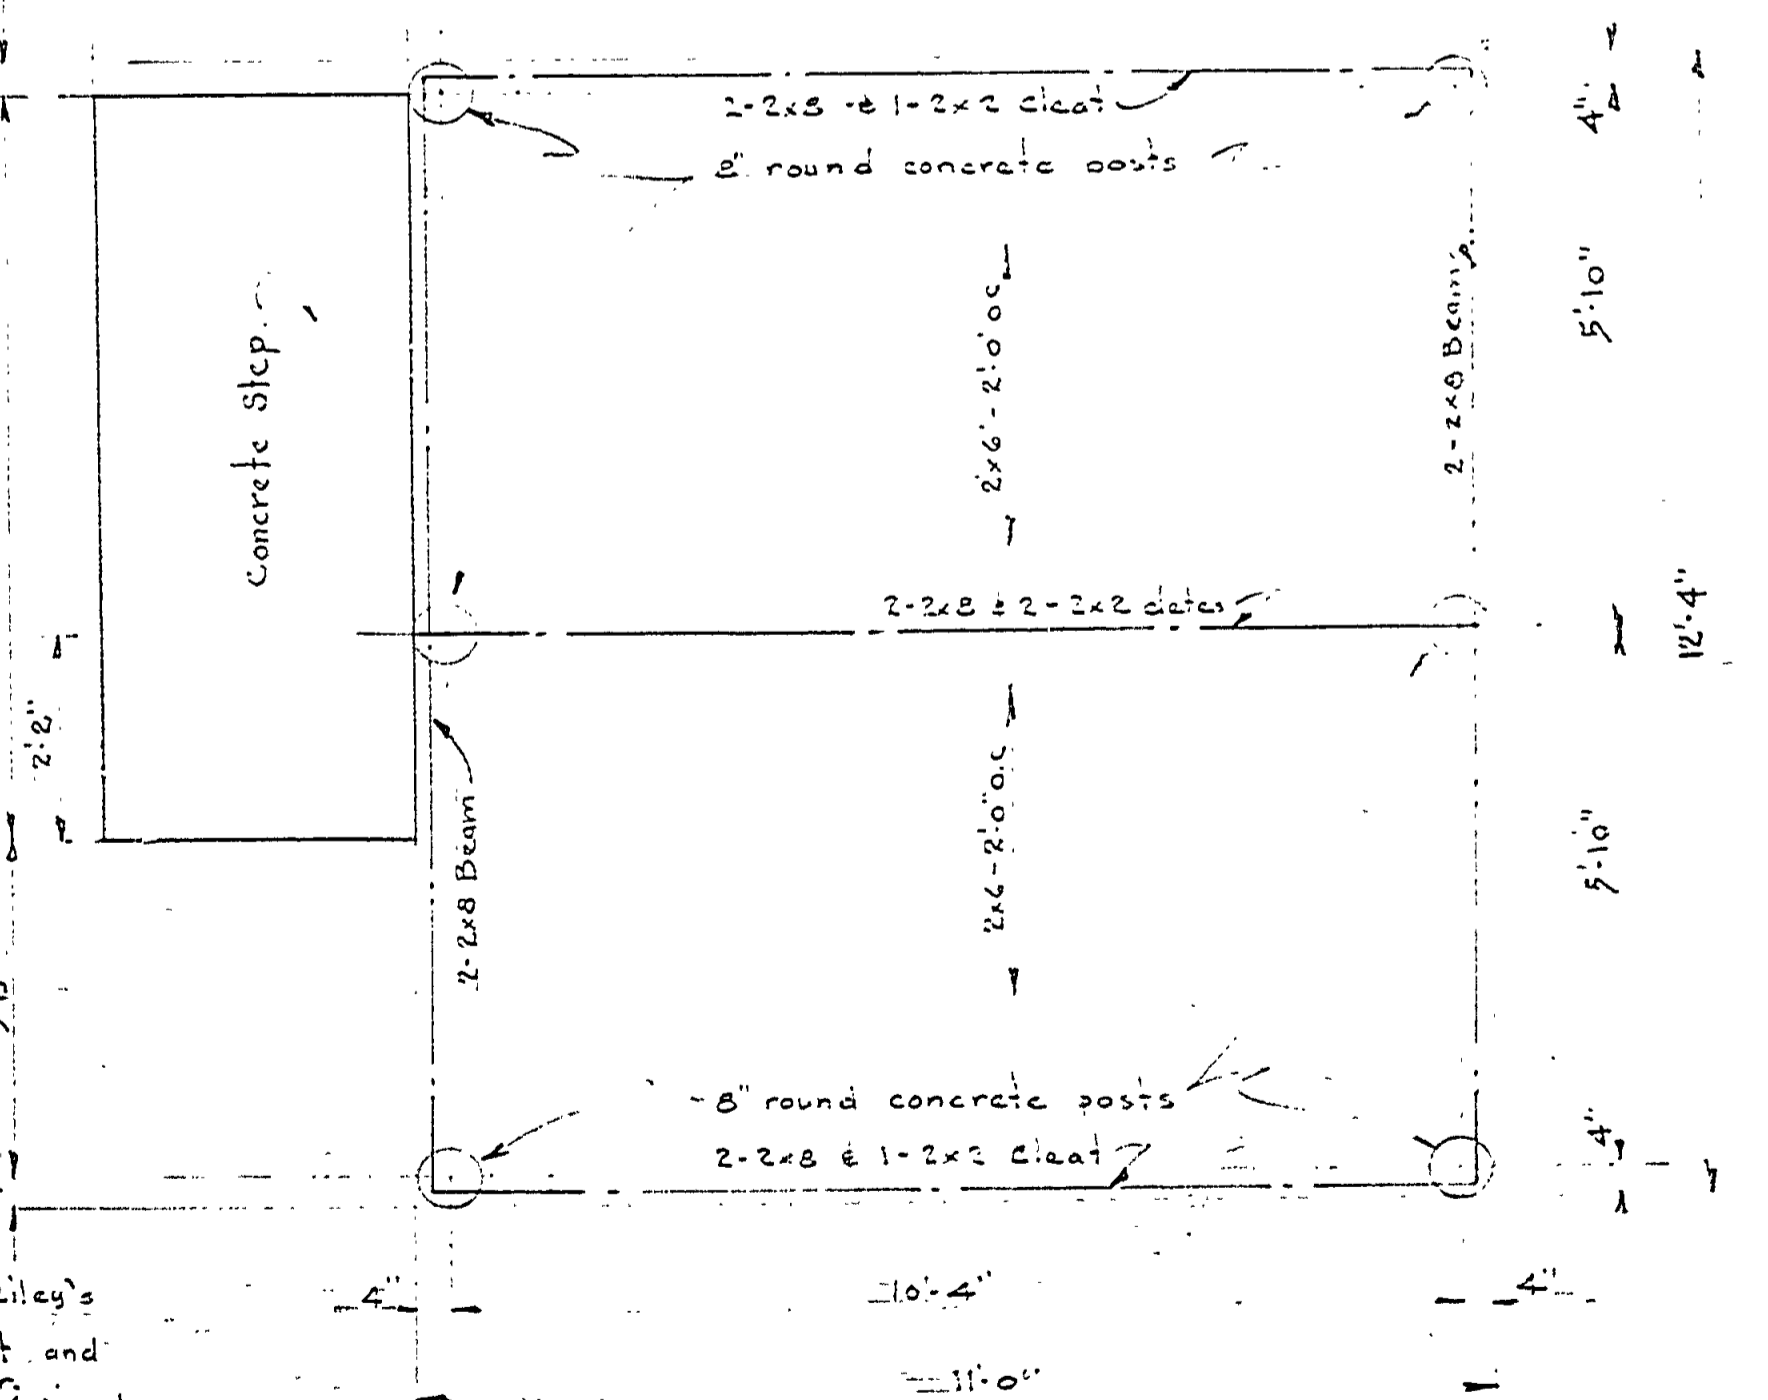

FOUNDATION PLAN  
Scale 1/2"=1'-0"

ALTERNATE DESIGN

MICHIGAN  
DEPARTMENT OF CONSERVATION  
PARKS AND RECREATION DIVISION

PORCUPINE MTS. AREA  
RANGERS CABIN

SHEET NO. 2 OF 2  
PLAN NO. A-103