




DESIGNED BY	ARCHITECTURAL	REVIEWED	DATE	APPROVED	DATE	NO.	DATE	BY
DRAWN BY	LANDSCAPE	ARCHITECTURAL	10-2-4	GAC		1		
CHECKED BY		ENGINEERING				2		
		LANDSCAPE				3		
						4		
						5		
						6		

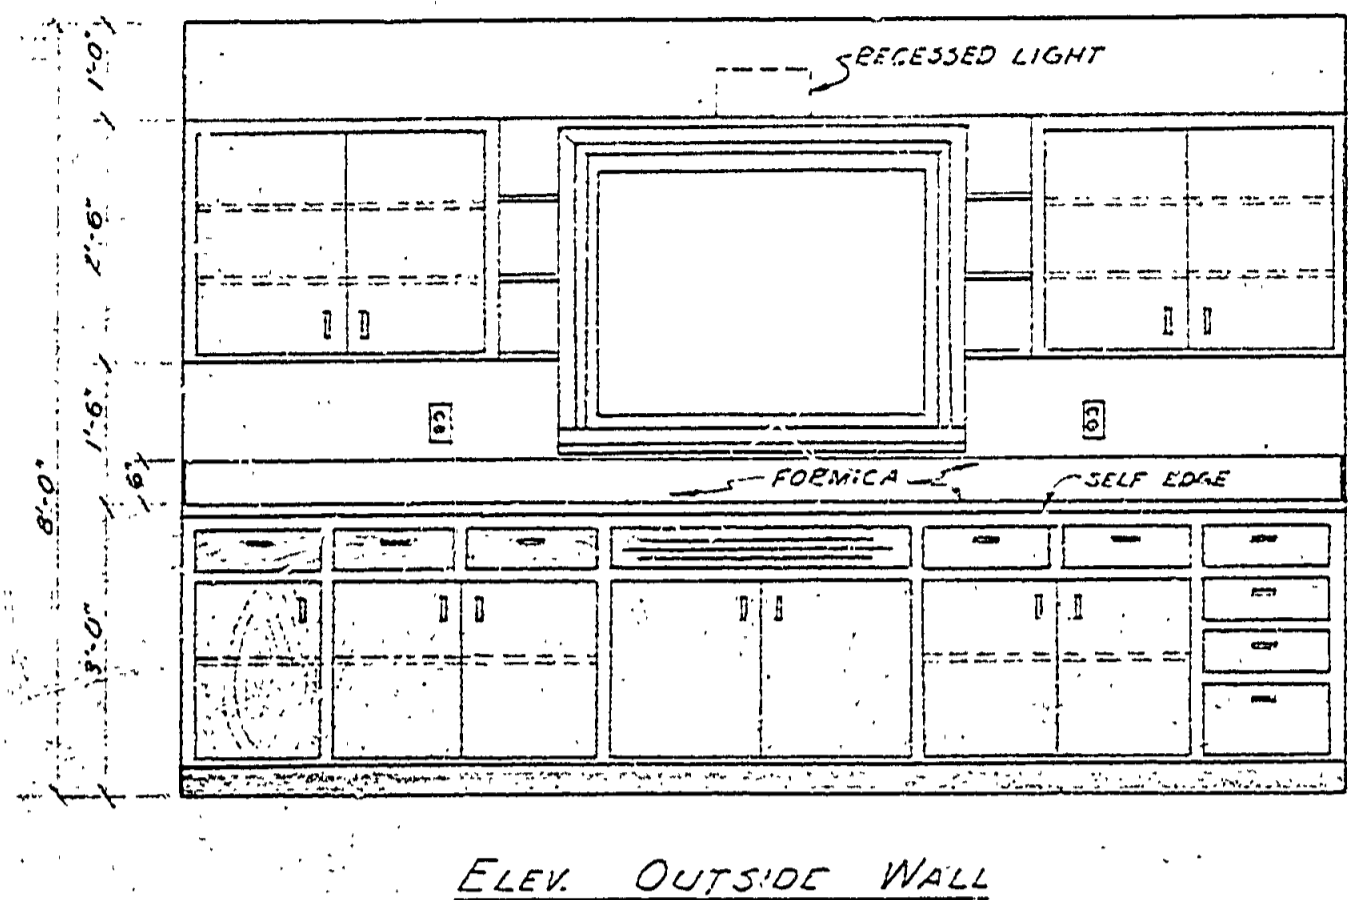


ELEV. OUTSIDE WALL

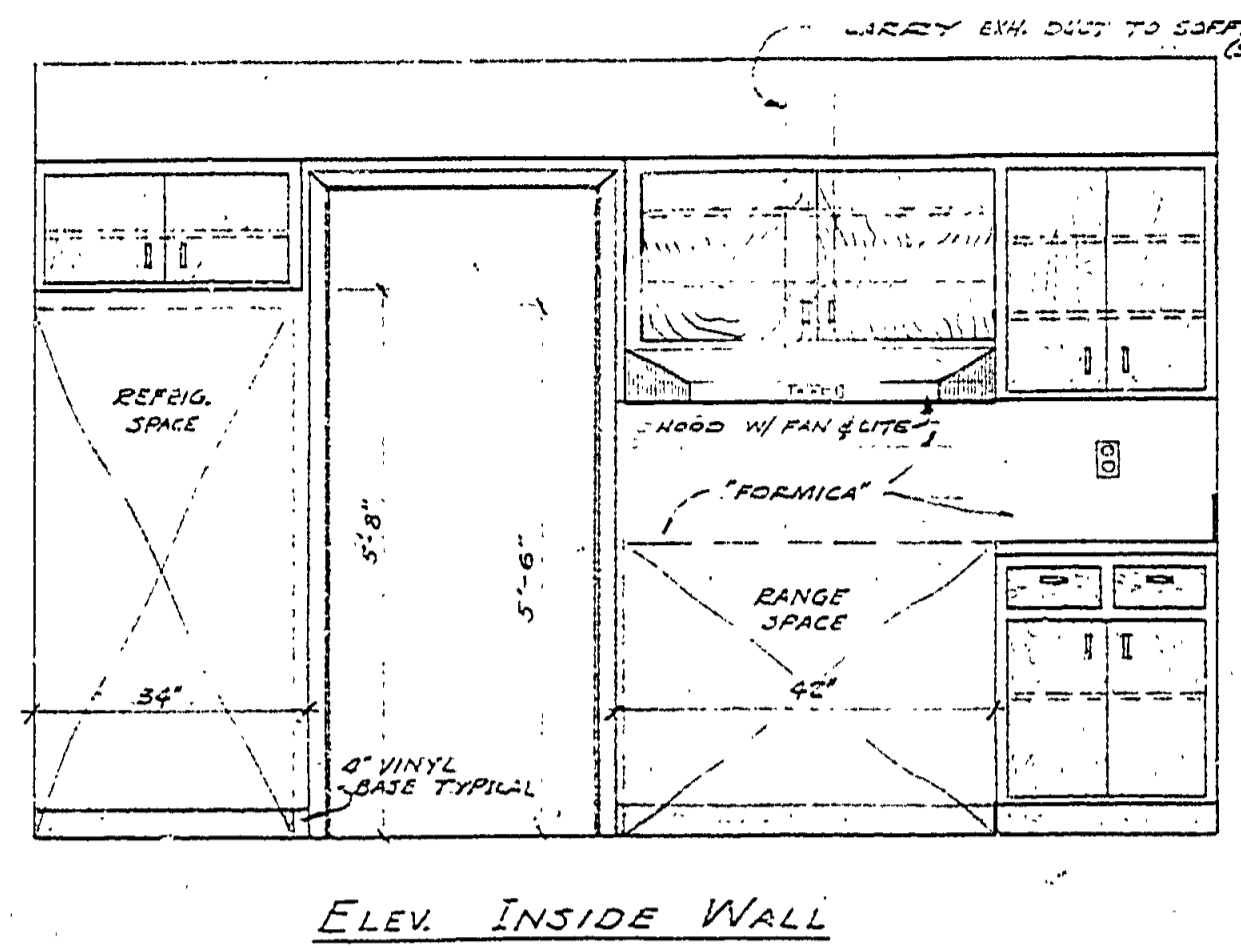


ELEV. INSIDE WALL

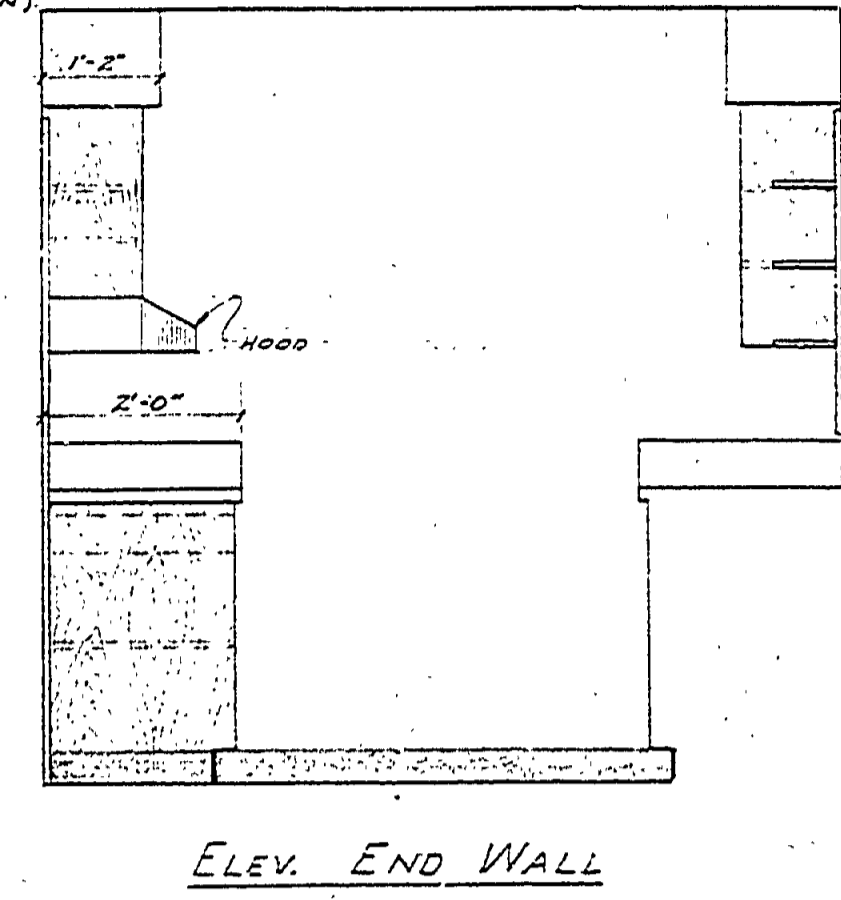

ELEV. END WALL

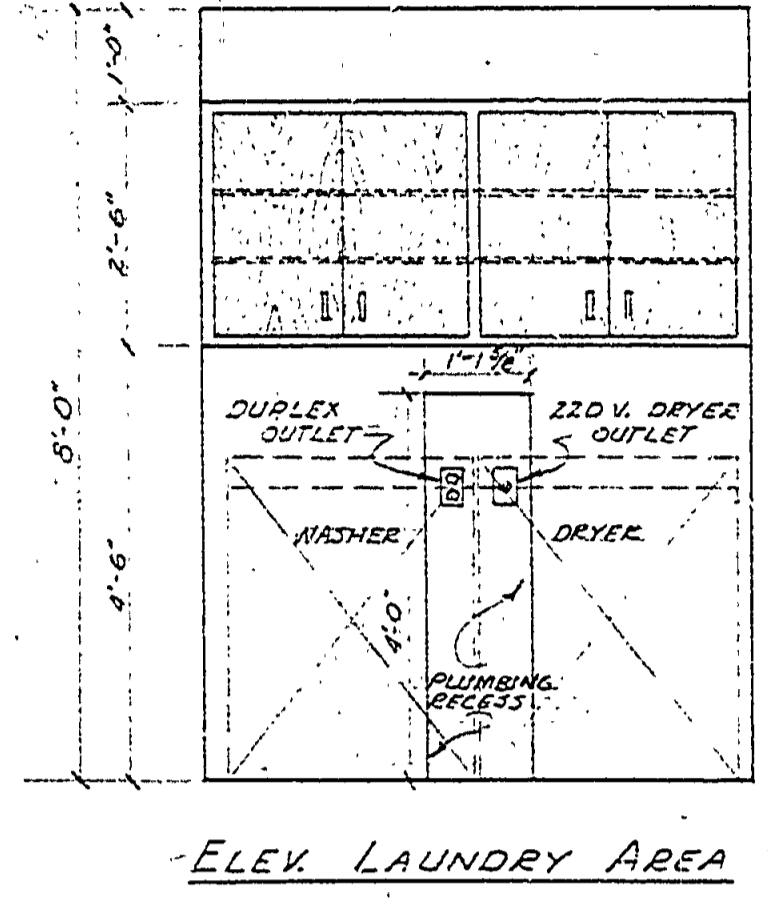


ELEV. LAUNDRY AREA

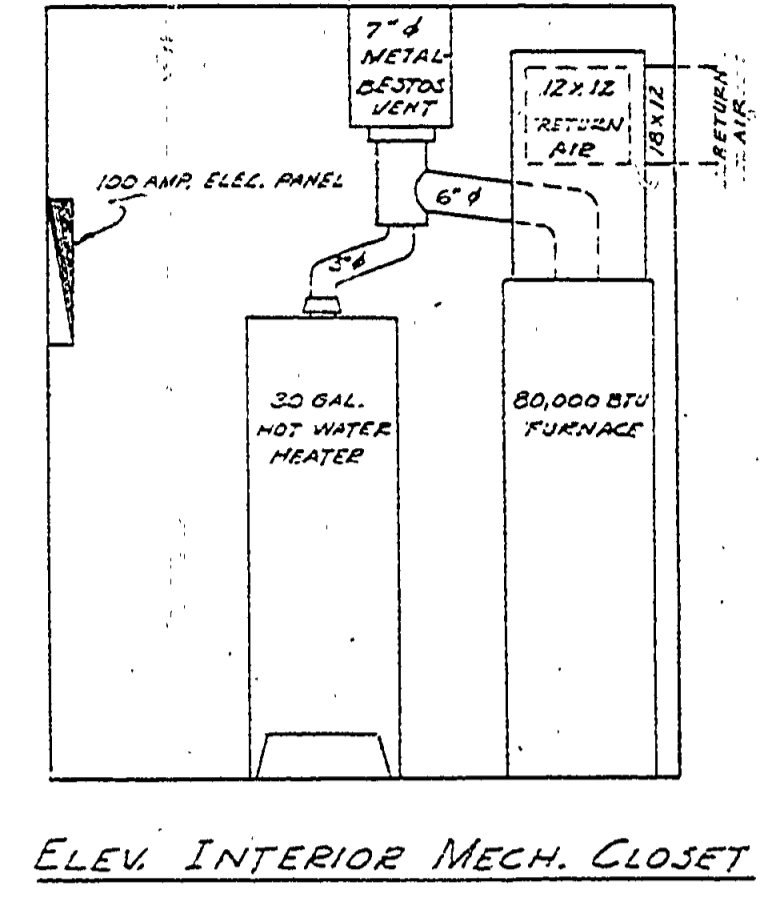


ELEV. INTERIOR MECH. CLOSET


NOTE: CASE DETAILS SCALE 1/2" = 1'-0"

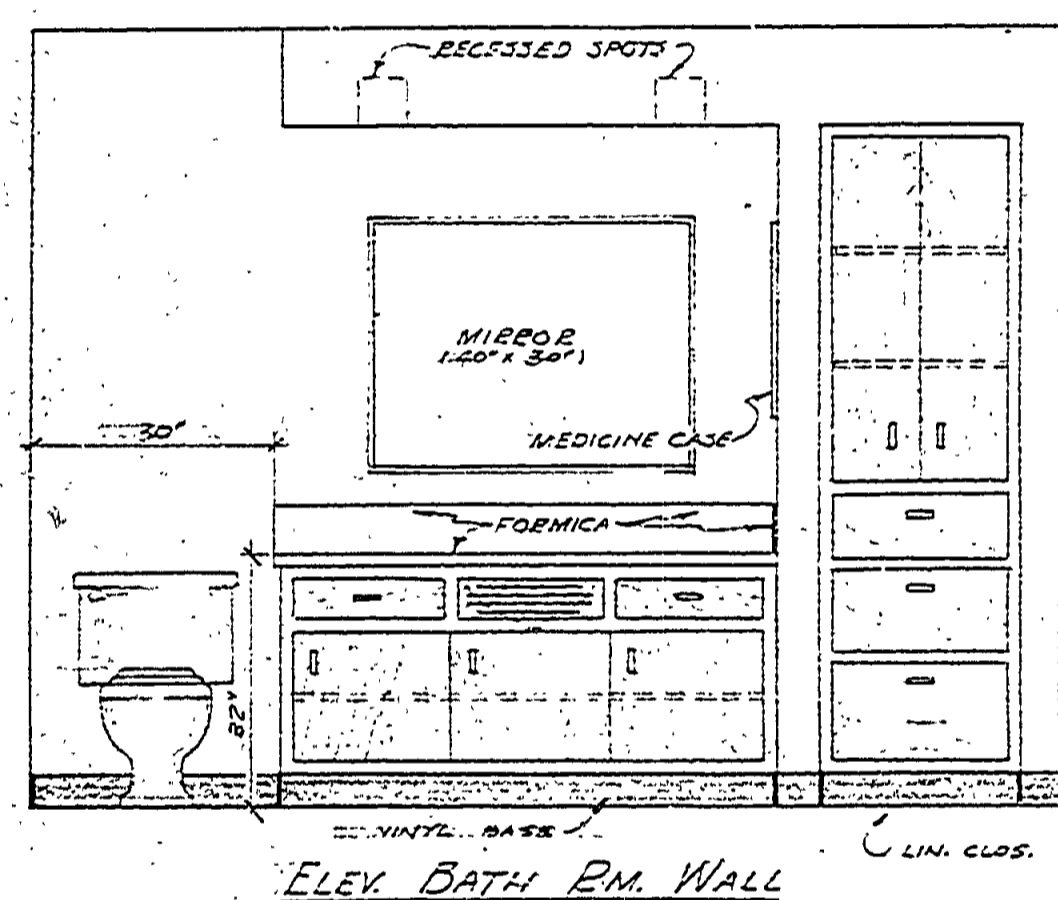


ELEV. BATH RM. WALL

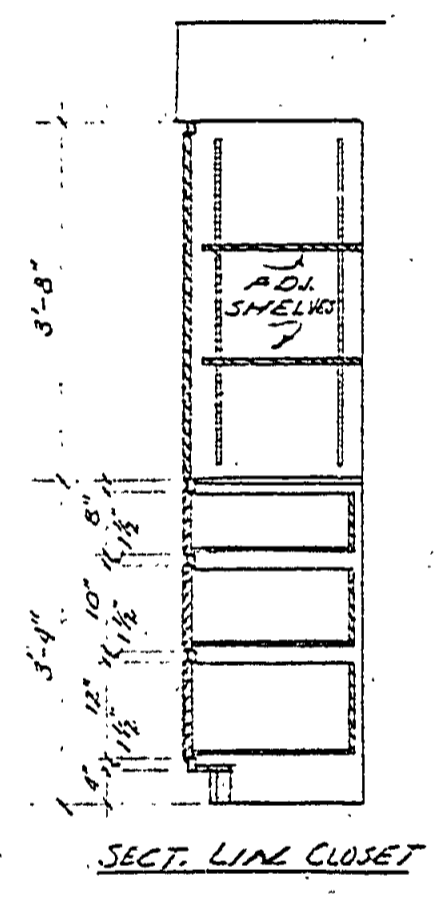

SECT. LIN. CLOSET

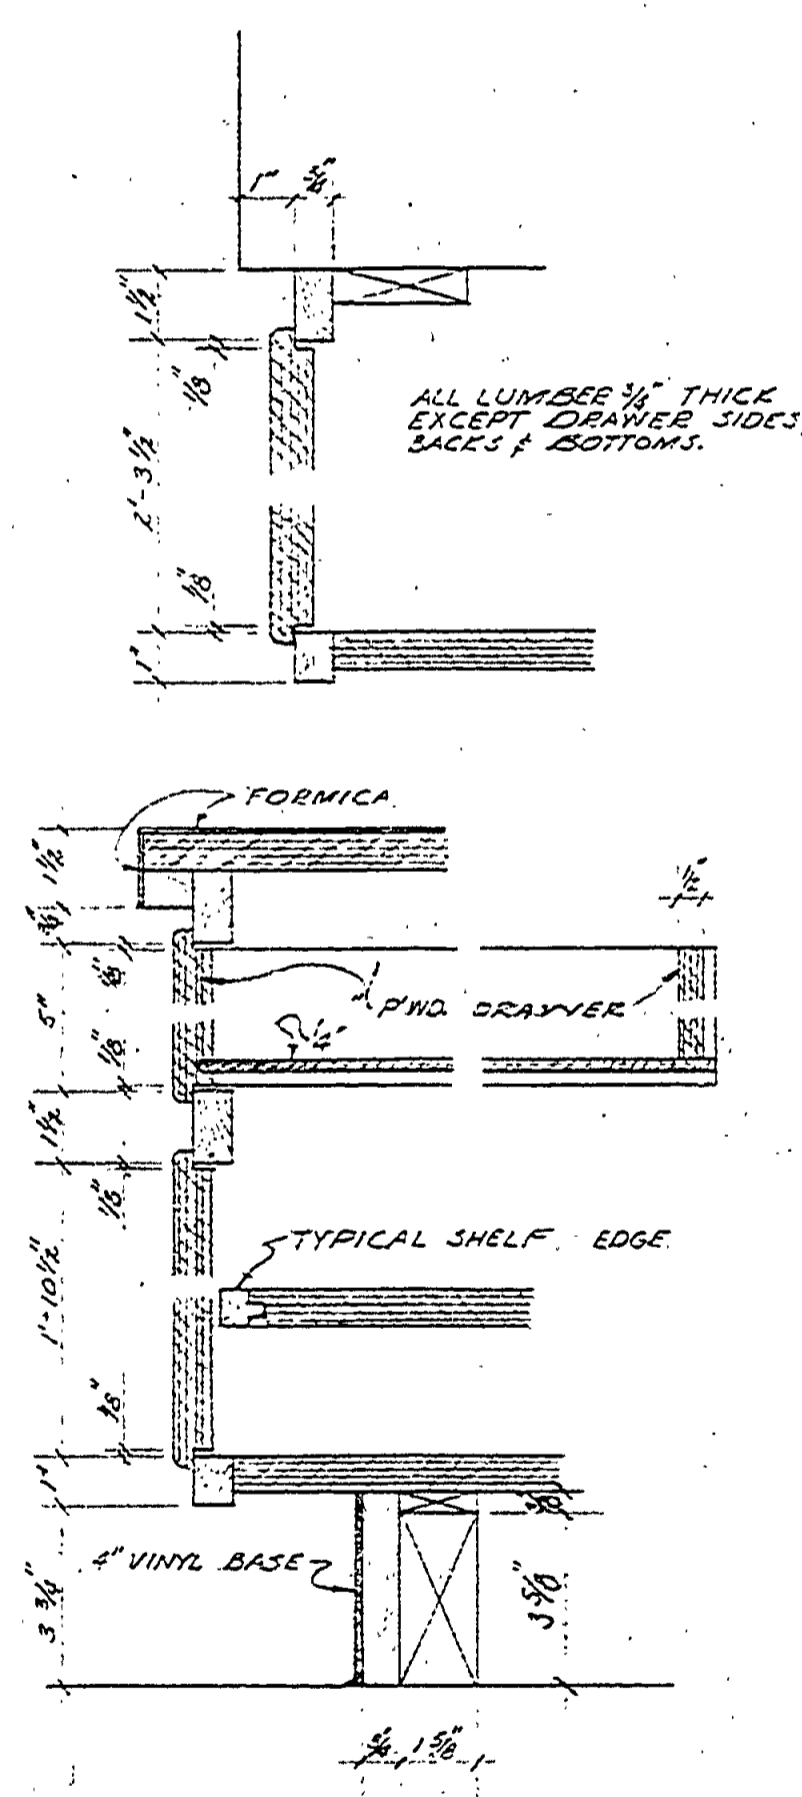

TYPICAL CUPBOARD DETAILS
3/4" = 1'-0"

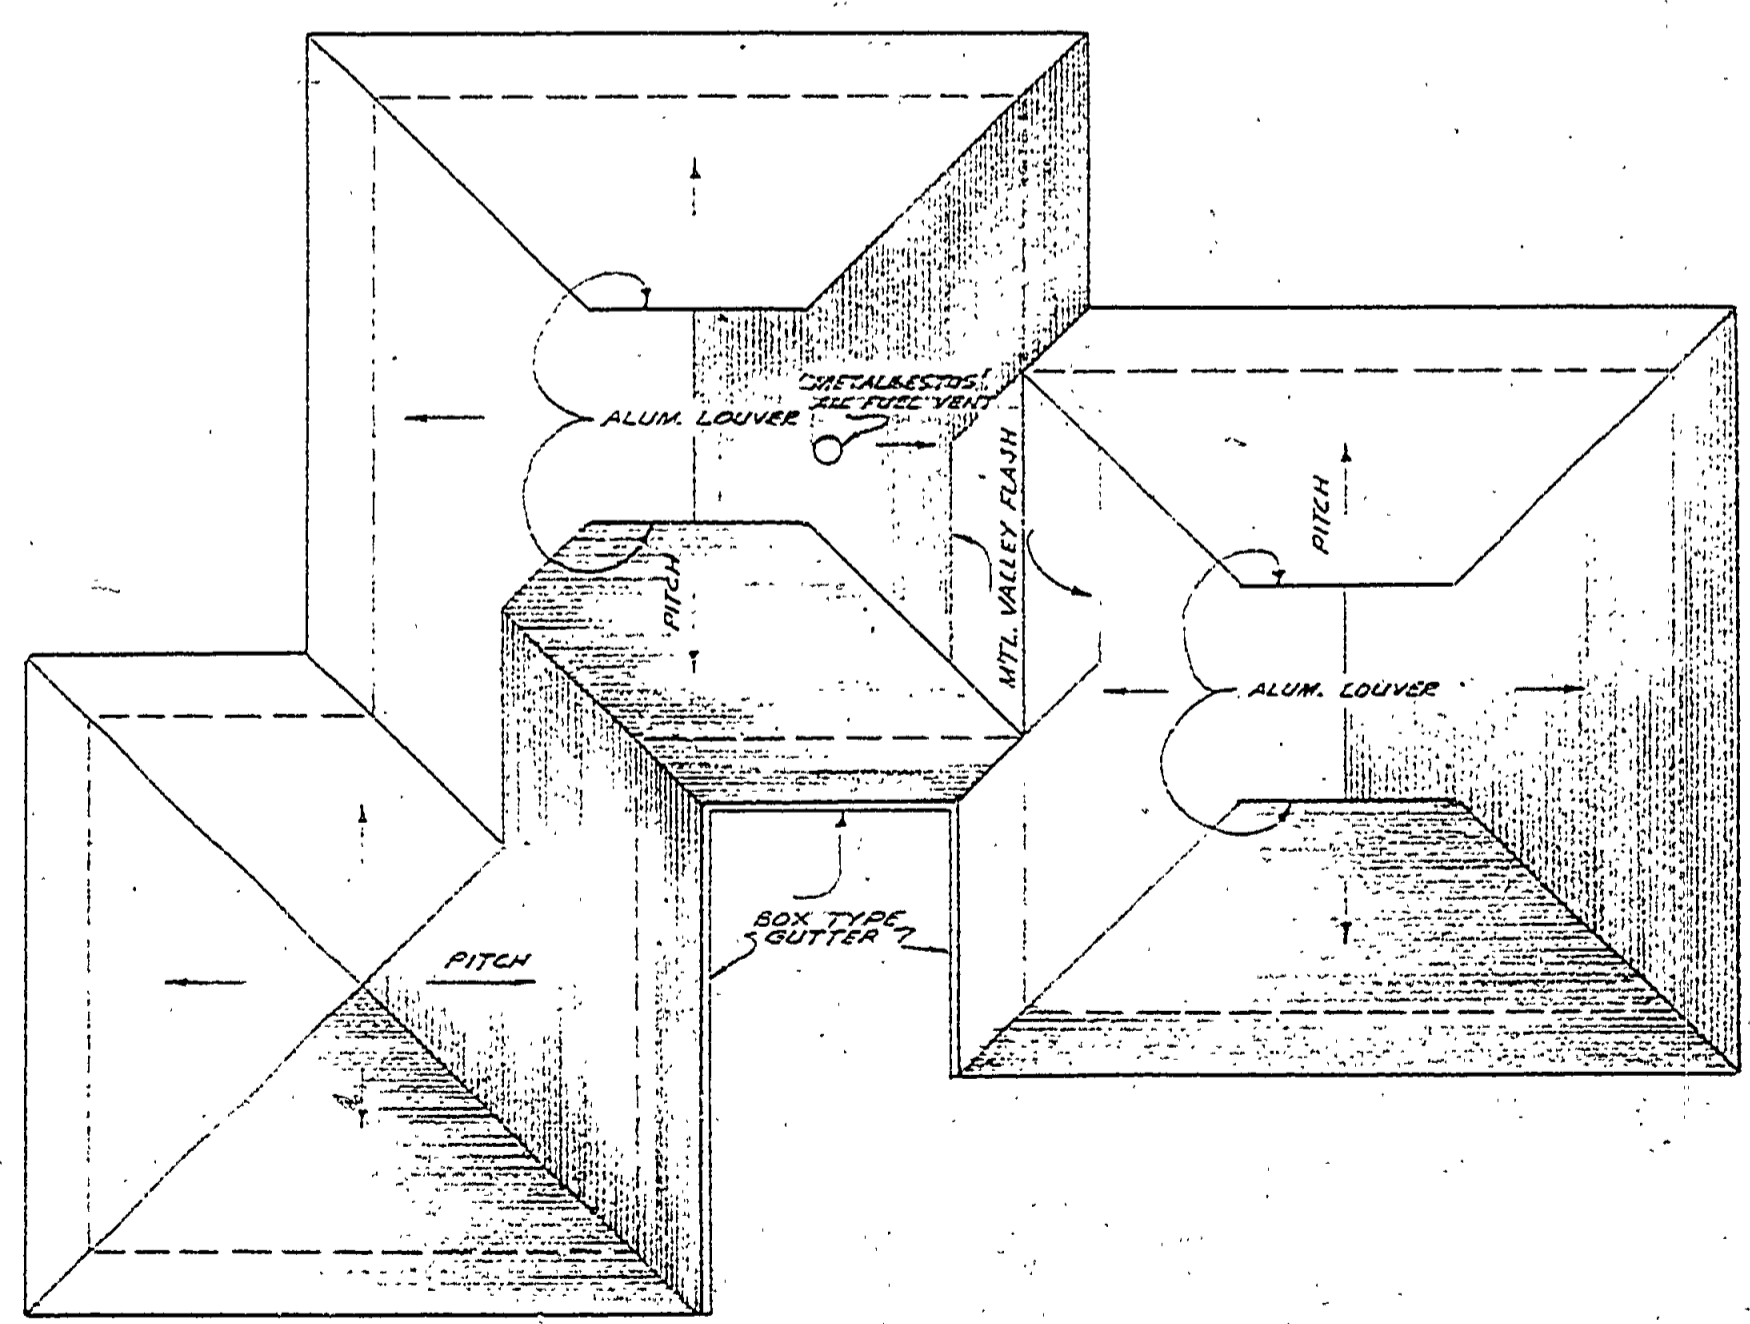

ROOF PLAN
1/8" = 1'-0"

CONSERVATION COMMISSION APPROVAL	
BY: _____	DATE: _____
RECOMMENDED FOR APPROVAL	DESIGNER _____ DATE _____
RECOMMENDED FOR APPROVAL	DESIGNER _____ DATE _____
IN CHARGE OF DESIGN _____ DATE _____	
SECTION APPROVAL	
BY: _____	DATE: _____
SECTION CHIEF _____	
MICHIGAN DEPARTMENT OF CONSERVATION	
APPROVED: _____	DATE: _____
PLAN No. _____	PROJECT NUMBER _____
_____	_____

MICHIGAN DEPARTMENT OF CONSERVATION
PARKS AND RECREATION DIVISION

BRIMLEY STATE PARK
RESIDENCE (175)

SHEET NO. 5 OF 6
PLAN NO. A-107