



DESIGNED BY	5/15/04	ARCHITECTURAL	REVIEWED	DATE	APPROVED	DATE	NO.	DATE	BY	REVISIONS	DATE	BY
DRAWN BY	5/15/04	ENGINEERING					1			4		
CHECKED BY		LANDSCAPE					2			5		
							3			6		

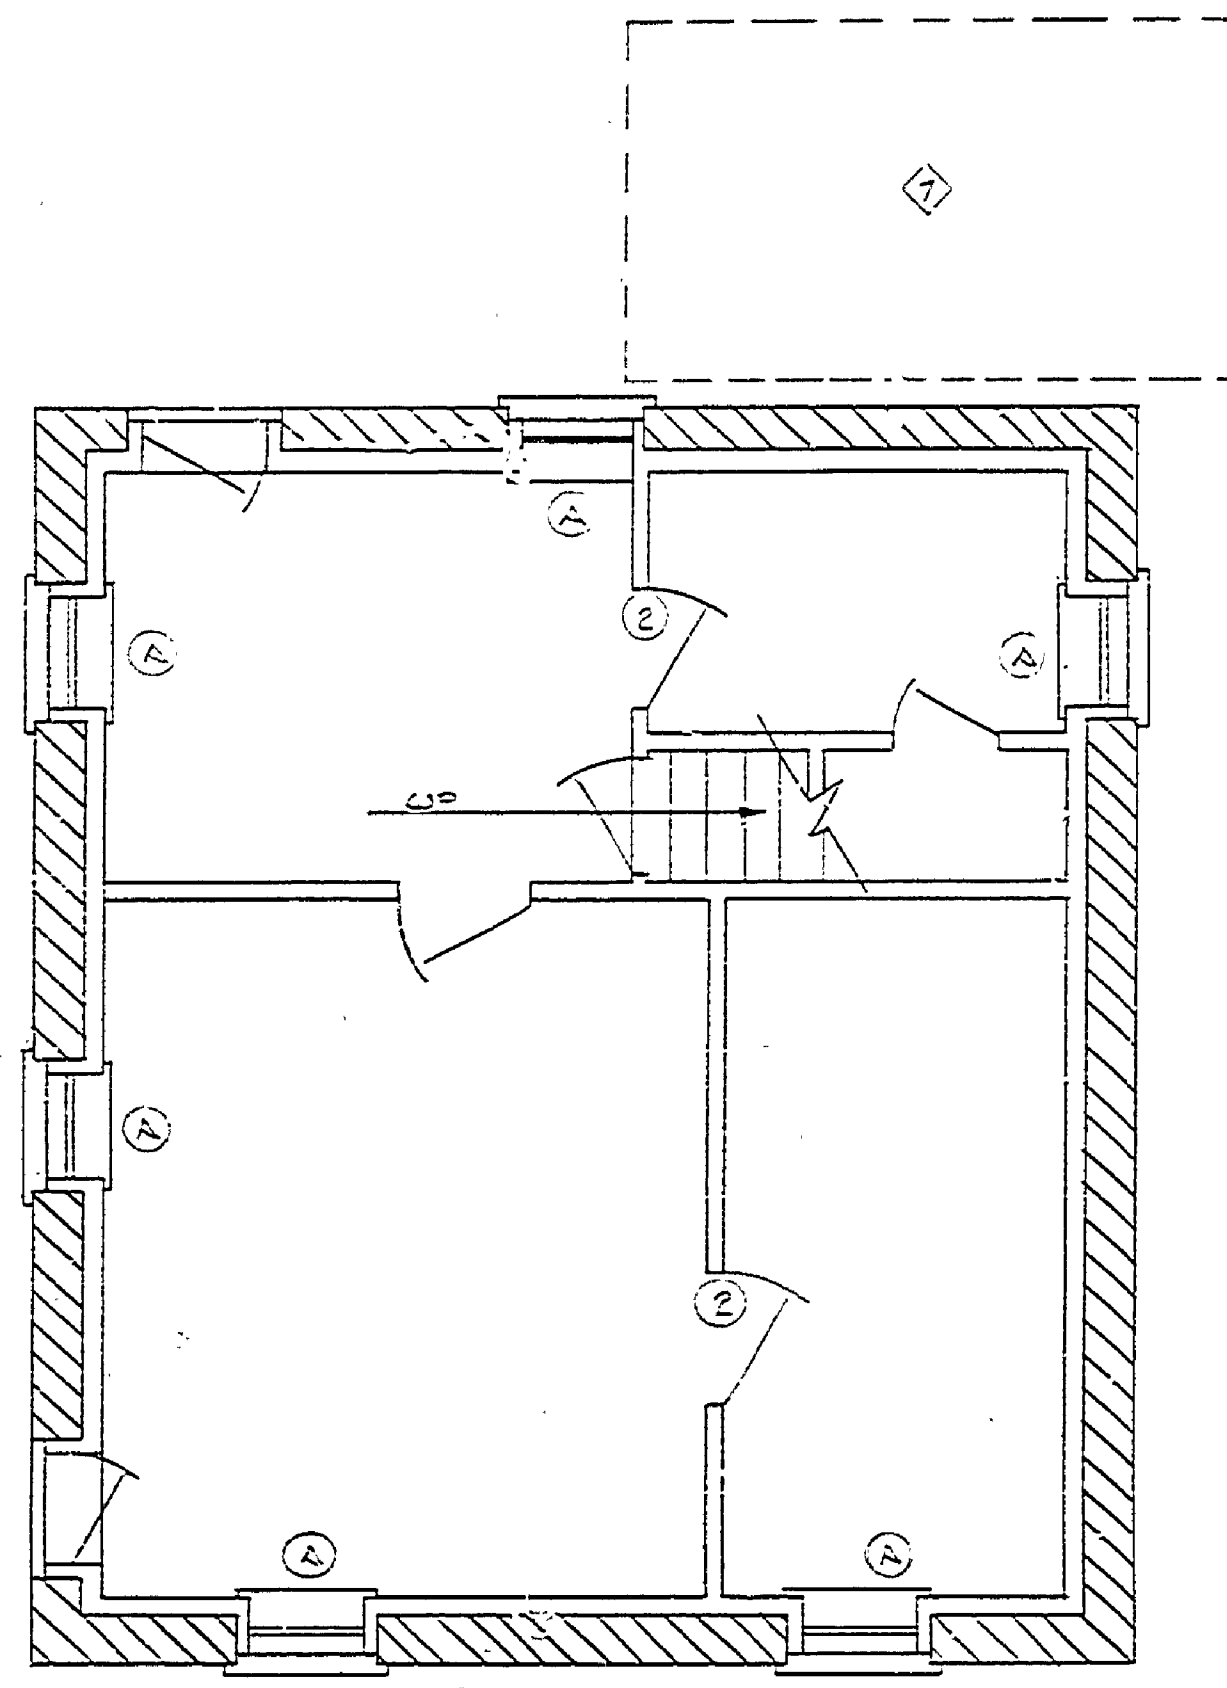

GROUND FLOOR PLAN



SECOND FLOOR PLAN

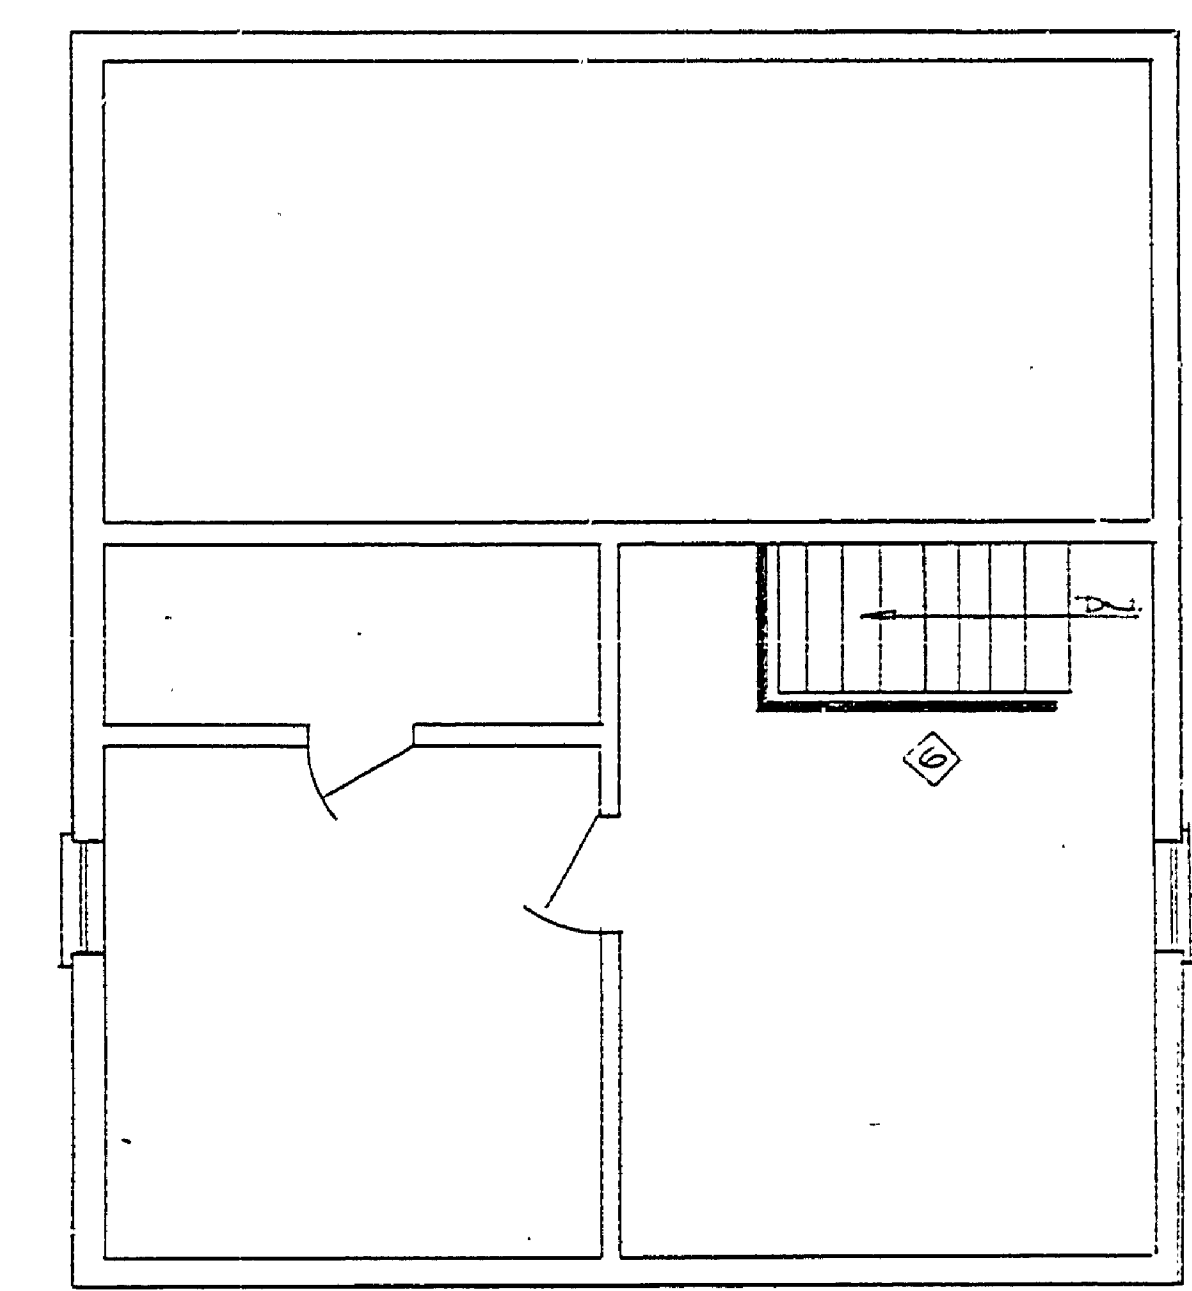


THIRD FLOOR PLAN

- RECONSTRUCTION NOTES:**
1. THE FRAMEWORK OF THIS HOUSE IS IN GOOD CONDITION, HOWEVER FLOORING THROUGHOUT THE HOUSE IS EXTREMELY BAD AND MUST BE REPLACED AS NEEDED.
 2. WALLS THROUGHOUT HOUSE MUST BE REPLASTERED. (PATCHED)
 3. ALL DOORS, NUMBERED ARE MISSING AND MUST BE REPLACED. TWO OF THESE DOORS ARE NOW BEING USED AS WINDOW BARRIERS. (REPLACEMENT DOOR SCHEDULE ON THIS SHEET.)
 4. THE ORIGINAL DEAR ROOM IS COMPLETELY MISSING AND MUST BE REPLACED AS PER DETAILS.
 5. AT PRESENT FRONT PORCH EXTENDS ENTIRE WIDTH OF HOUSE. (SEE MEASURED DRAWINGS.) THIS PORCH AND ROOF MUST BE REMOVED AND REPLACED WITH SMALL PORCH AS PER DETAILS.
 6. NEW SAFETY GAUDD RAILS MUST BE FABRICATED FOR INSIDE STAIR ON SECOND AND THIRD FLOORS.
 7. THE AREA ON THE NORTH SIDE OF THE HOUSE, INDICATED BY DOTTED LINES, WAS AT ONE TIME OCCUPIED BY SOME SORT OF STRUCTURE. THIS IS SHOWN ON 1907 PHOTOGRAPHS, HOWEVER THERE IS NOT ENOUGH INDICATED TO ASCERTAIN THE SITE, PURPOSE, OR DETAILS OF THIS STRUCTURE. THERE IS ALSO NO PHYSICAL EVIDENCE AT THE SITE, IN THE FORM OF WATERMARKS, WEATHER MARKS, NAIL HOLES, FOUNDATION REMNANTS, ETC. TO GO BY - THEREFORE IT HAS BEEN DELETED FROM THIS DRAWING.

SPECIAL NOTE:

THESE DRAWINGS ARE TO BE USED FOR RESTORATION PURPOSES ONLY. FOR INFORMATION AND DIMENSIONS ON EXISTING STRUCTURE SEE MEASURED DRAWINGS. THE DETAILS AND ADDITIONS IN THESE DRAWINGS WERE DERIVED AT BY STUDY OF ORIGINAL PHOTOGRAPHS TAKEN AT THE TIME OF THE 1907 SURVEY, AND OBSERVATION OF EXISTING STRUCTURE AND RUBBLE.

ALL DETAILS ARE MADE AS AUTHENTIC AS POSSIBLE.

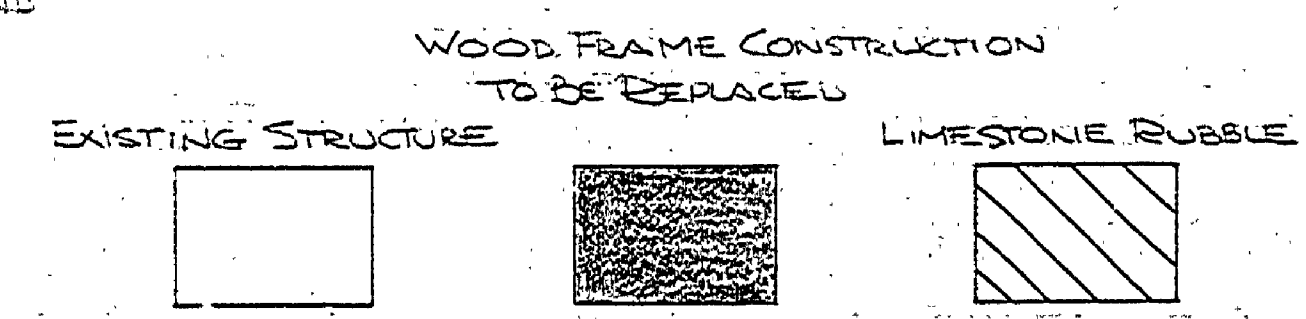

REPLACEMENT DOOR SCHEDULE

MK.	DEWD	SIZE	GLASS	TRANS	HOWER	REMARKS
1	1	2'-8" X 6'-8"	NONE	NONE	STD	4 PANEL
2	2	2'-8" X 6'-6"	"	"	"	"

WINDOW REPLACEMENT SCHEDULE

MK.	DEWD	TYPE	SIZE	CASH	GLASS	REMARKS
A		D.H.	2'-4" X 4'-8"	2'-4" X 2'-4"	6/8" X 12"	SEE PLAN
B		D.H.	2'-4" X 3'-9"	2'-4" X 2'-4"	6/8" X 12"	SEE PLAN

BUILDING #2