

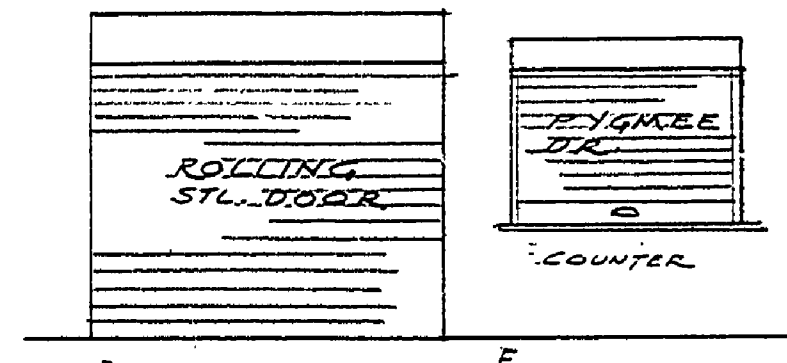
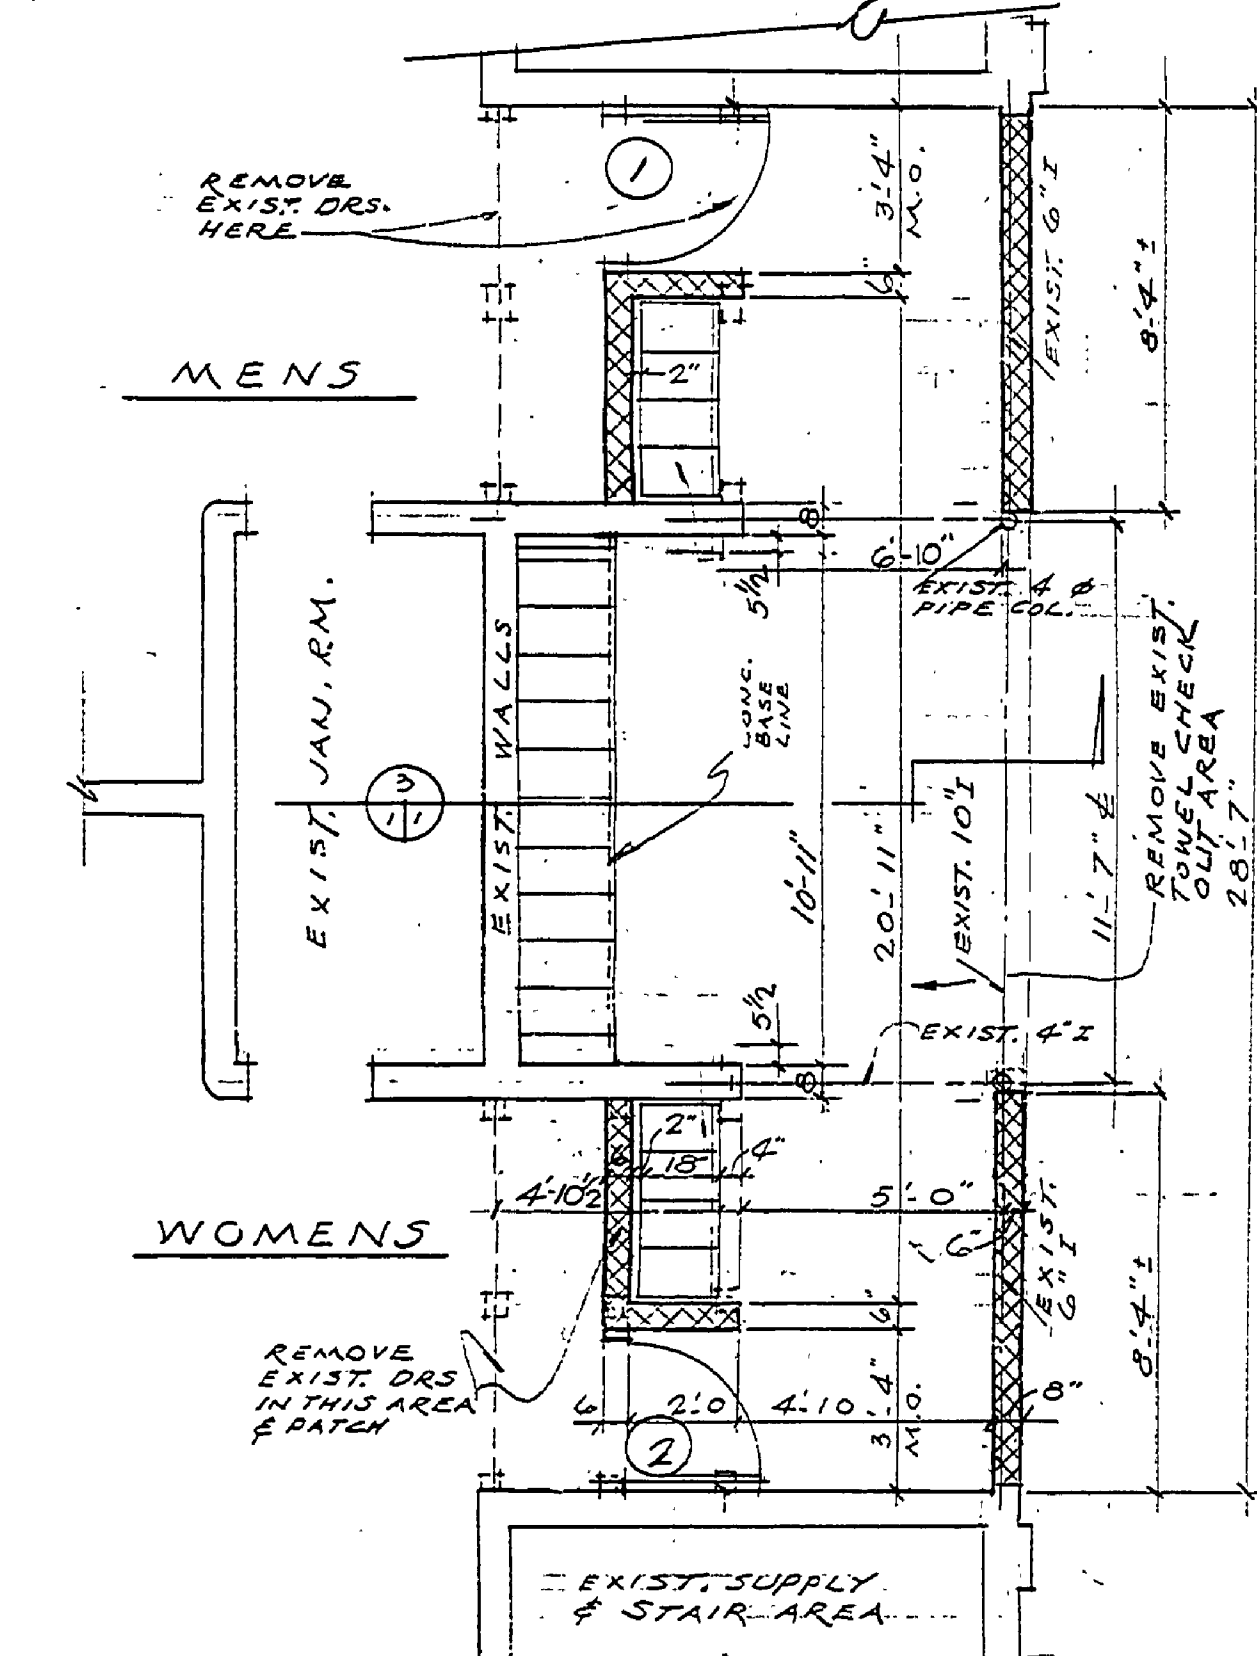


DOOR SCHEDULE						
NO.	TYPE	SIZE	MATL.	FRAME	HARDWARE	REMARKS
1	A	3'-0" x 6'-8" x 1 3/4"	WD	H.MET.		
2	A	3'-0" x 6'-8" x 1 3/4"	WD	H.MET.		
3	A	3'-0" x 6'-8" x 1 3/4"	WD	H.MET.		
4	A	3'-0" x 6'-8" x 1 3/4"	WD	H.MET.		
5	A	3'-0" x 6'-8" x 1 3/4"	WD	H.MET.		
6	A	3'-0" x 6'-8" x 1 3/4"	WD	H.MET.		
7	B	3'-0" x 6'-8" x 1 3/4"	WD	WD		(PACKAGE) SLIDING FRAME
8	C	2'-8" x 6'-8" x 1 3/4"	WD	WD		
9	D	9'-1" x 10'-0"	STEEL	SEE DET.		
10	D	9'-1" x 10'-0"	STEEL	SEE DET.		
11	D	9'-1" x 10'-0"	STEEL	SEE DET.		
12	E	8'-6" x 8'-3" x 1 3/4"	WD	NONE		USE EXISTING TRACK HARDWARE FOR THIS OPENING
13	E					SEE DETAIL & SPECS.
14	E					
15	E					
16	E					
17	E					
18	E					

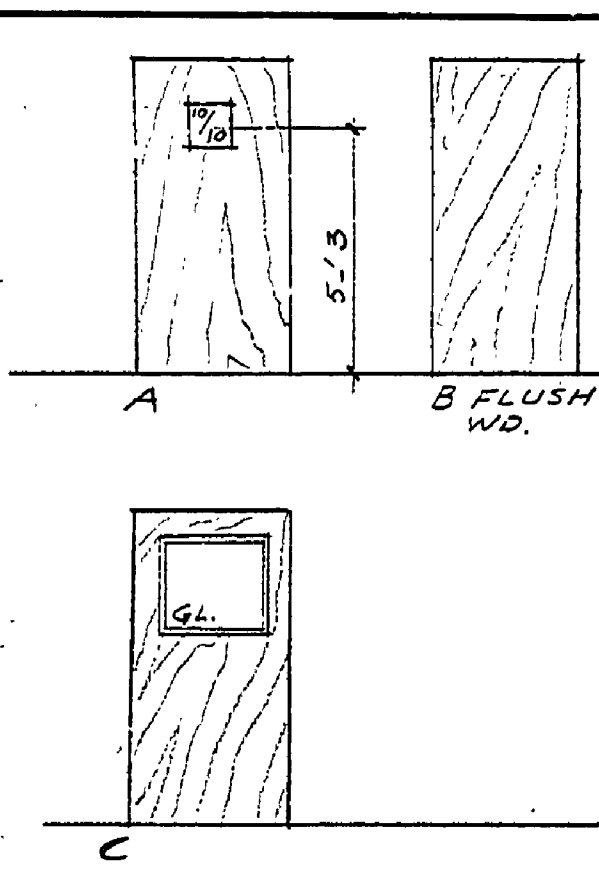


DOOR TYPES



LEGEND

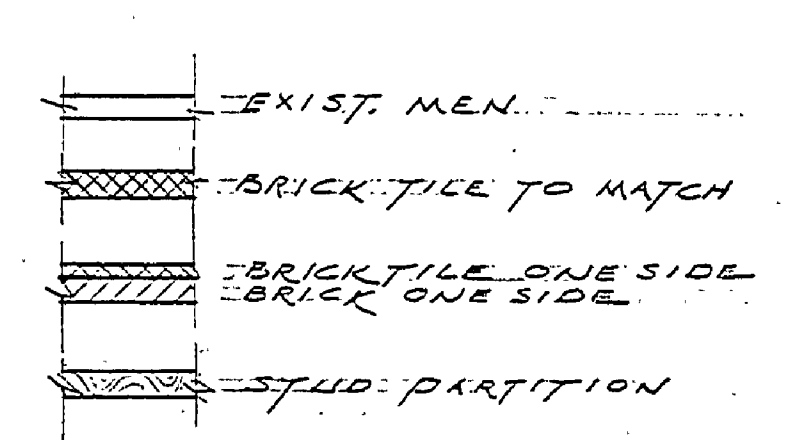


PLAN - COIN LOCKERS
100 LOCKERS
1/4" = 1'-0"

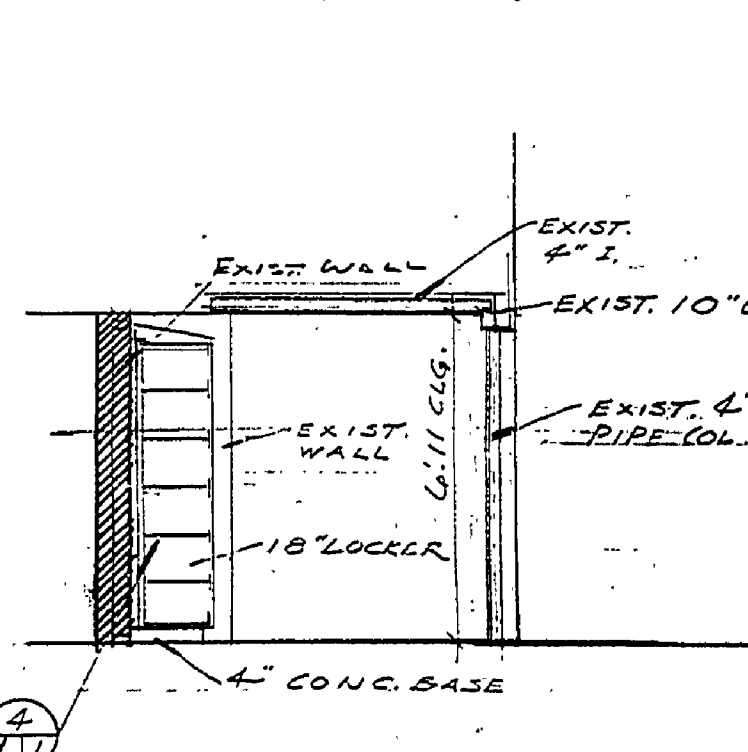


LOCKERS, WOMENS & MENS
(MEN SIMILAR)
3/4" = 1'-0"

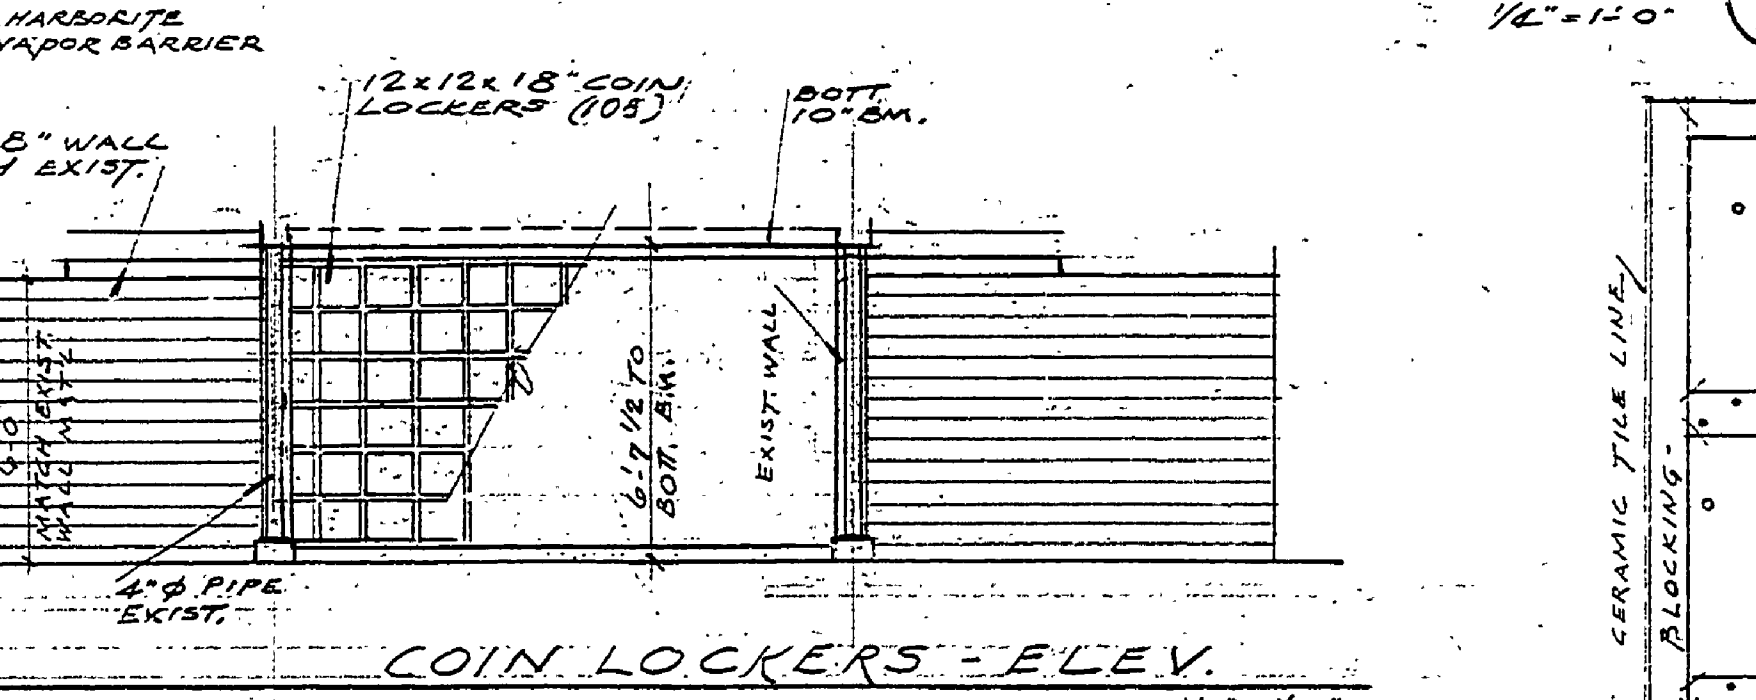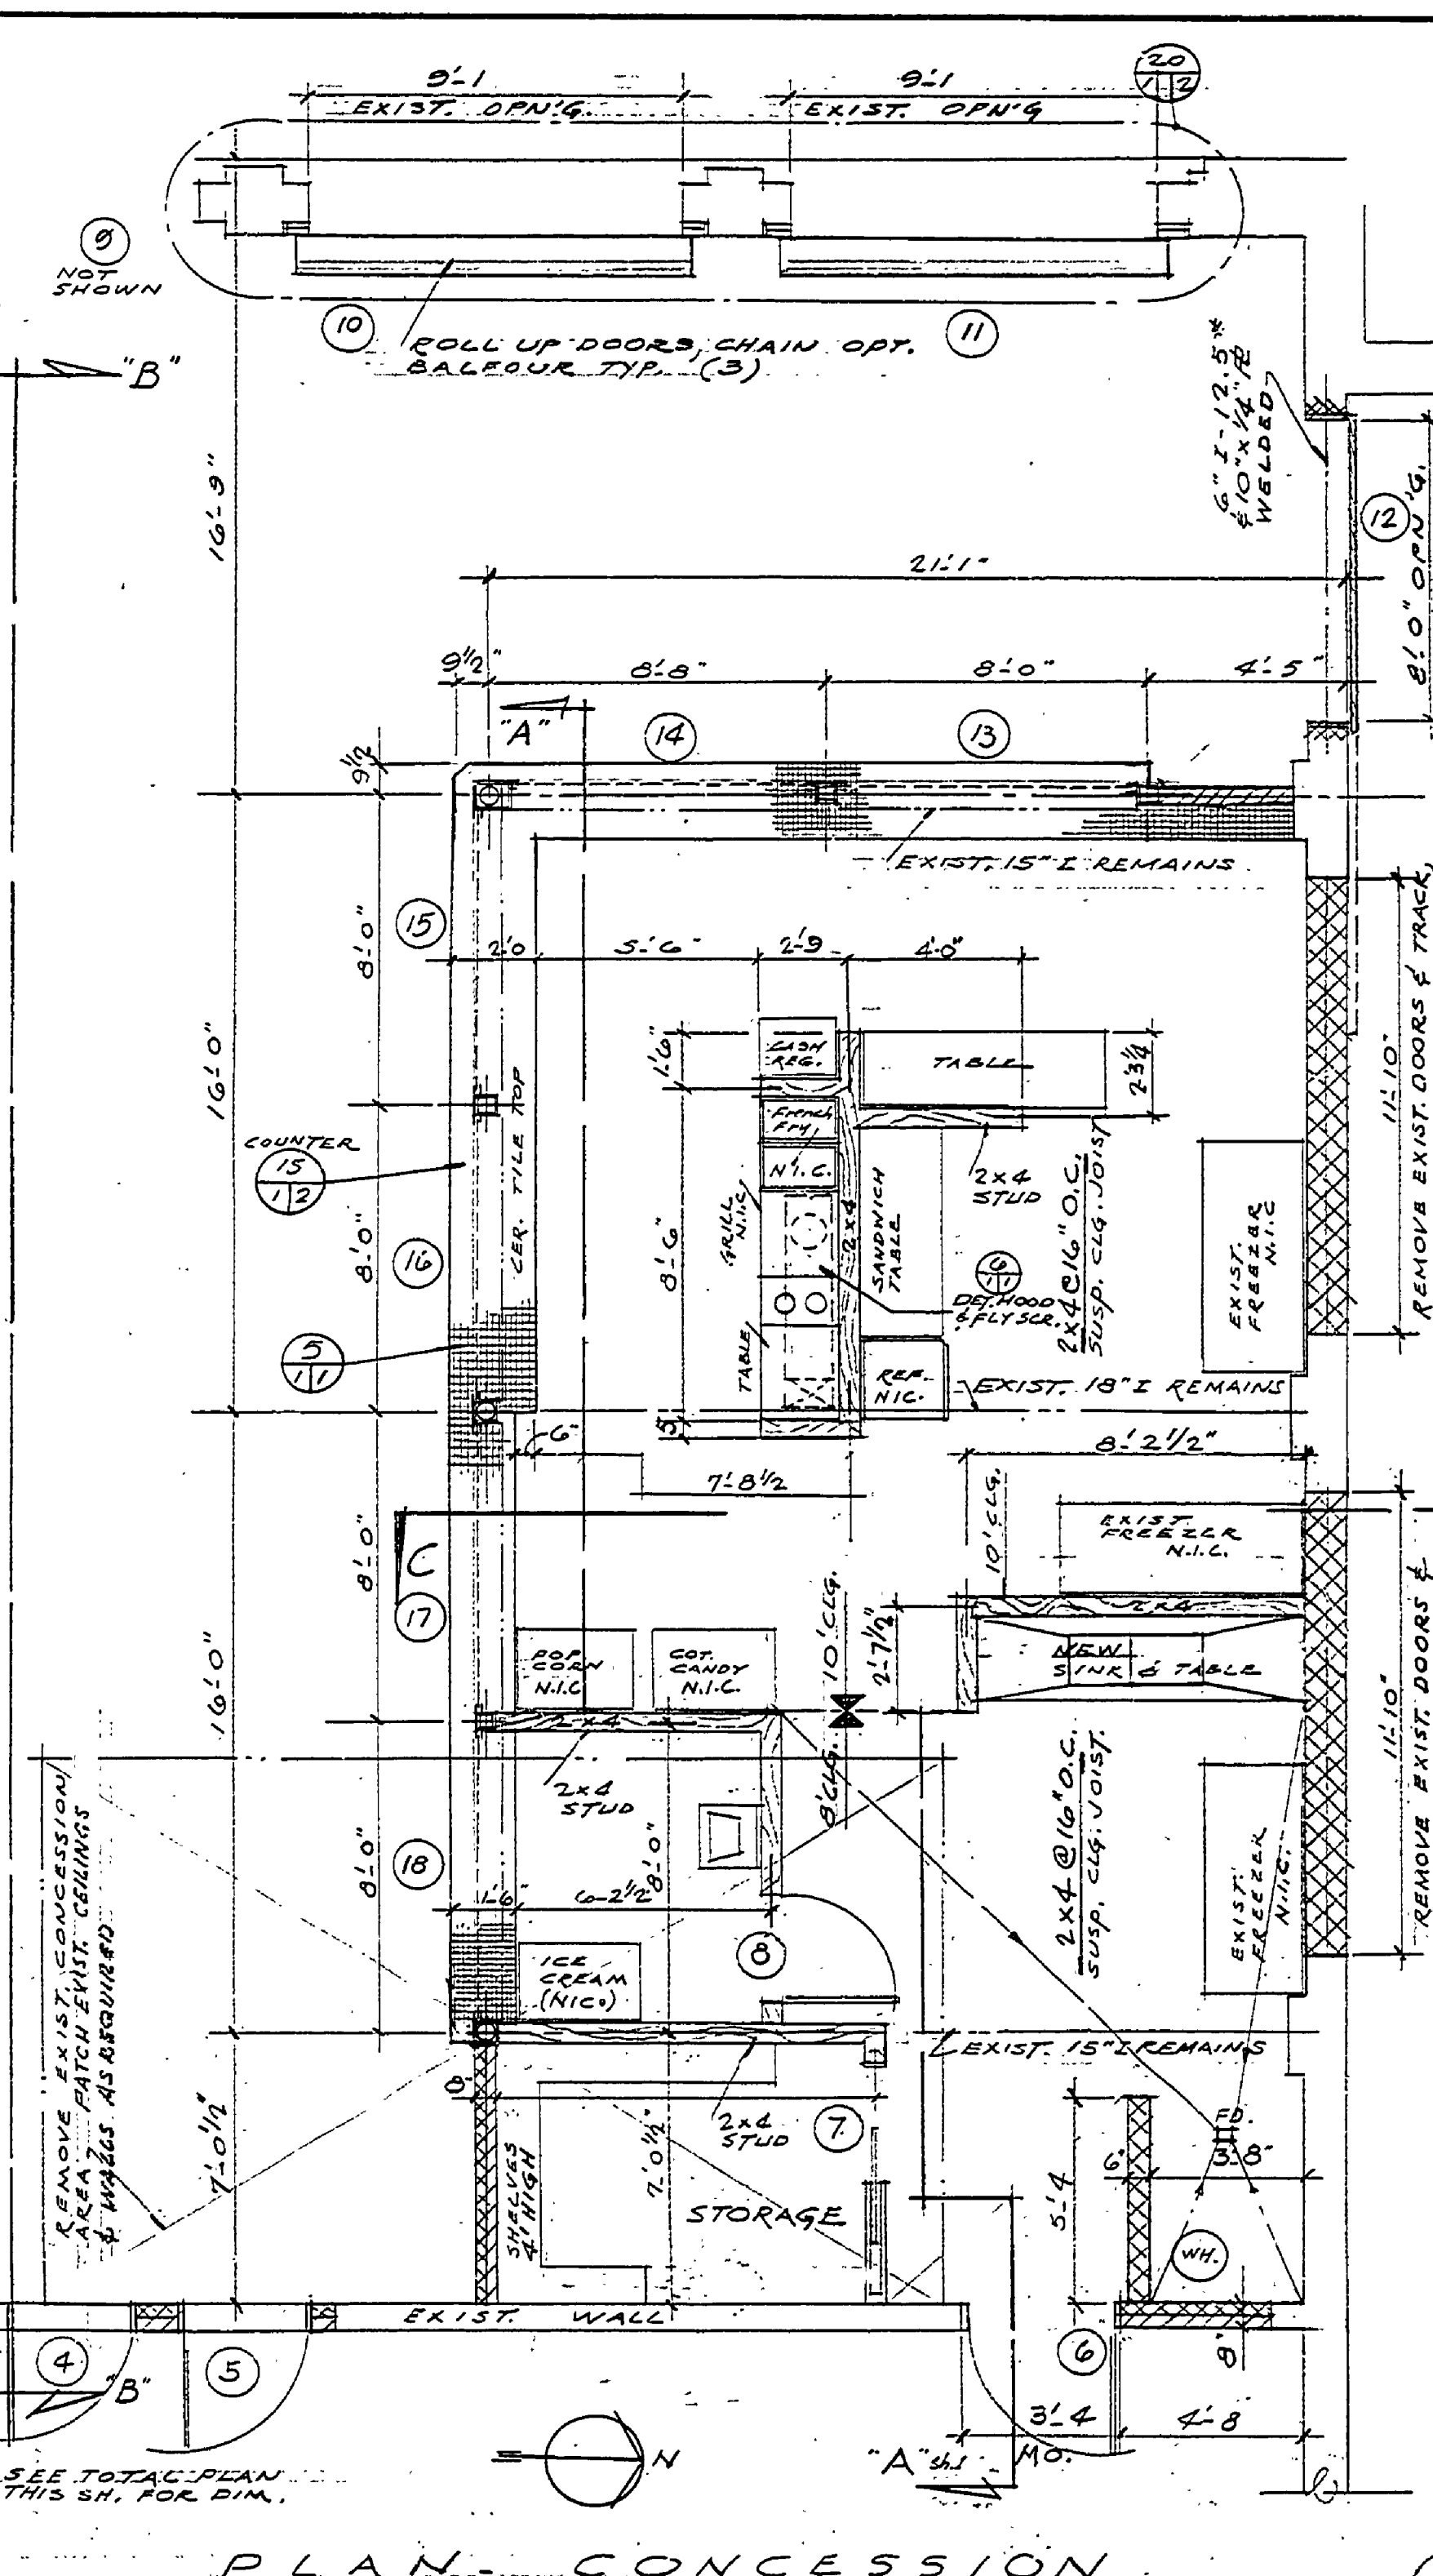


COIN LOCKERS - ELEV.
1/4" = 1'-0"

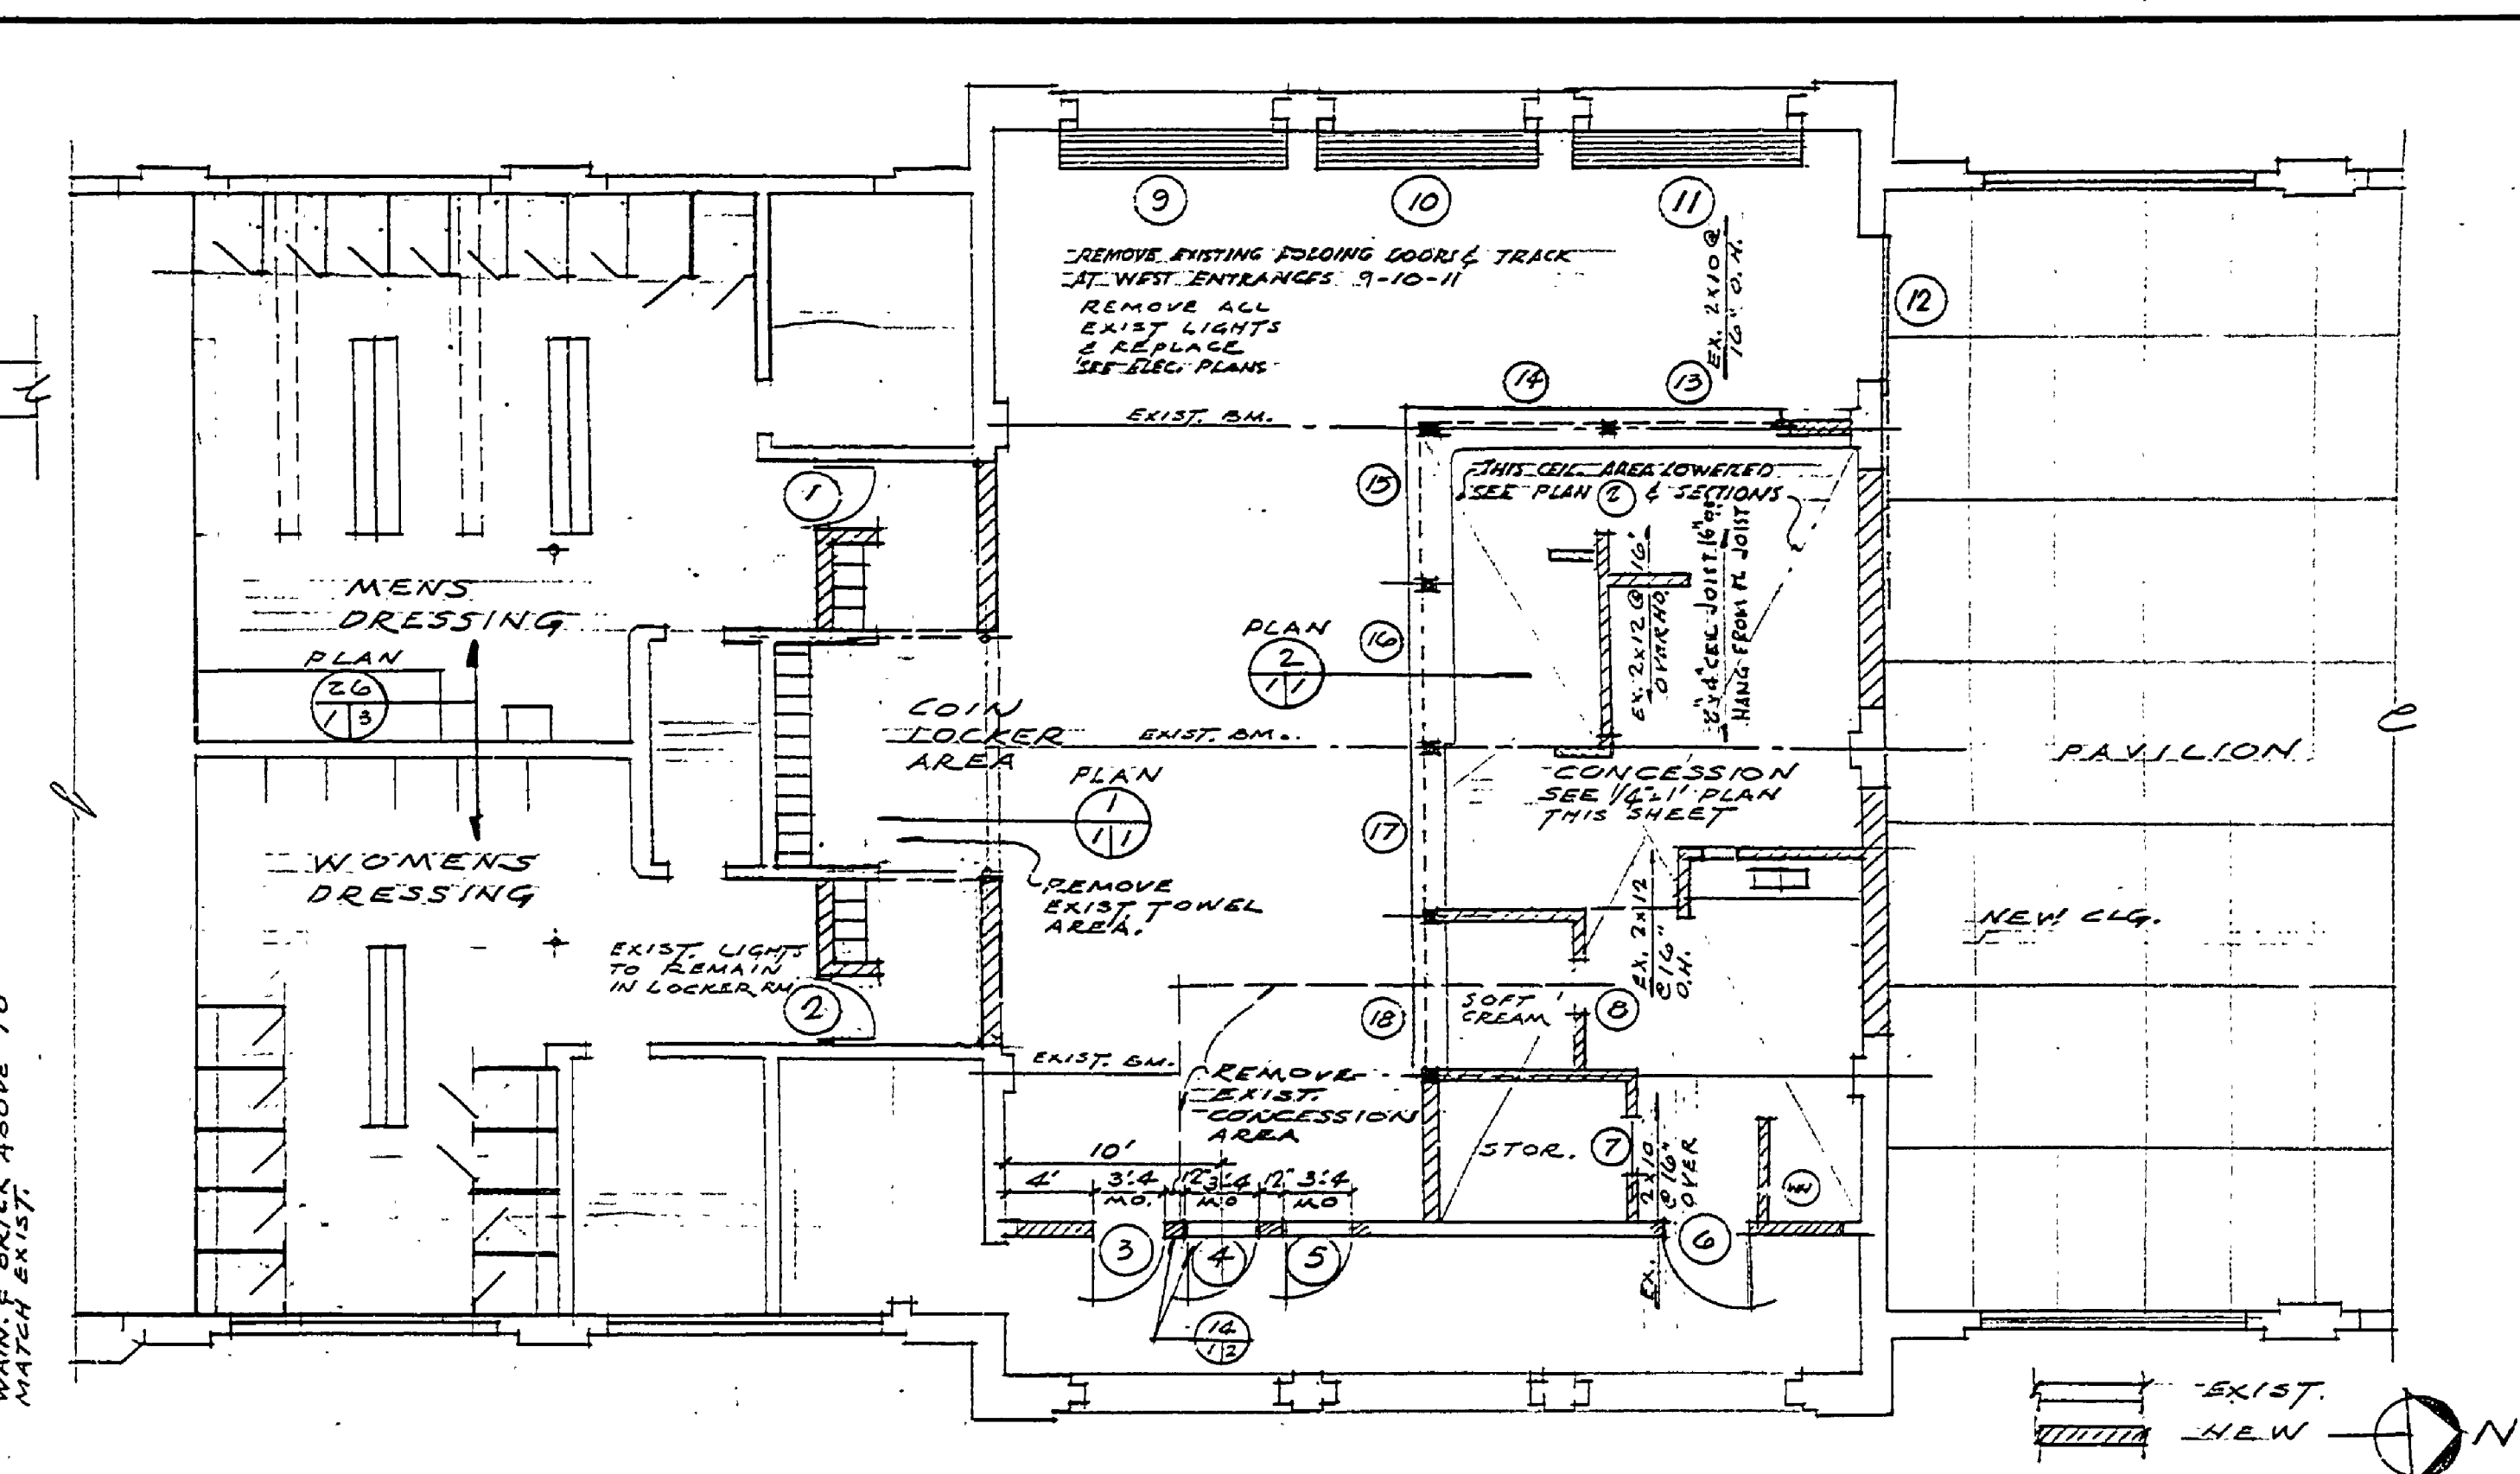


COMPOSITE PLAN OF CONCESSION, DRESSING & TOILET AREA
1/8" = 1'-0"

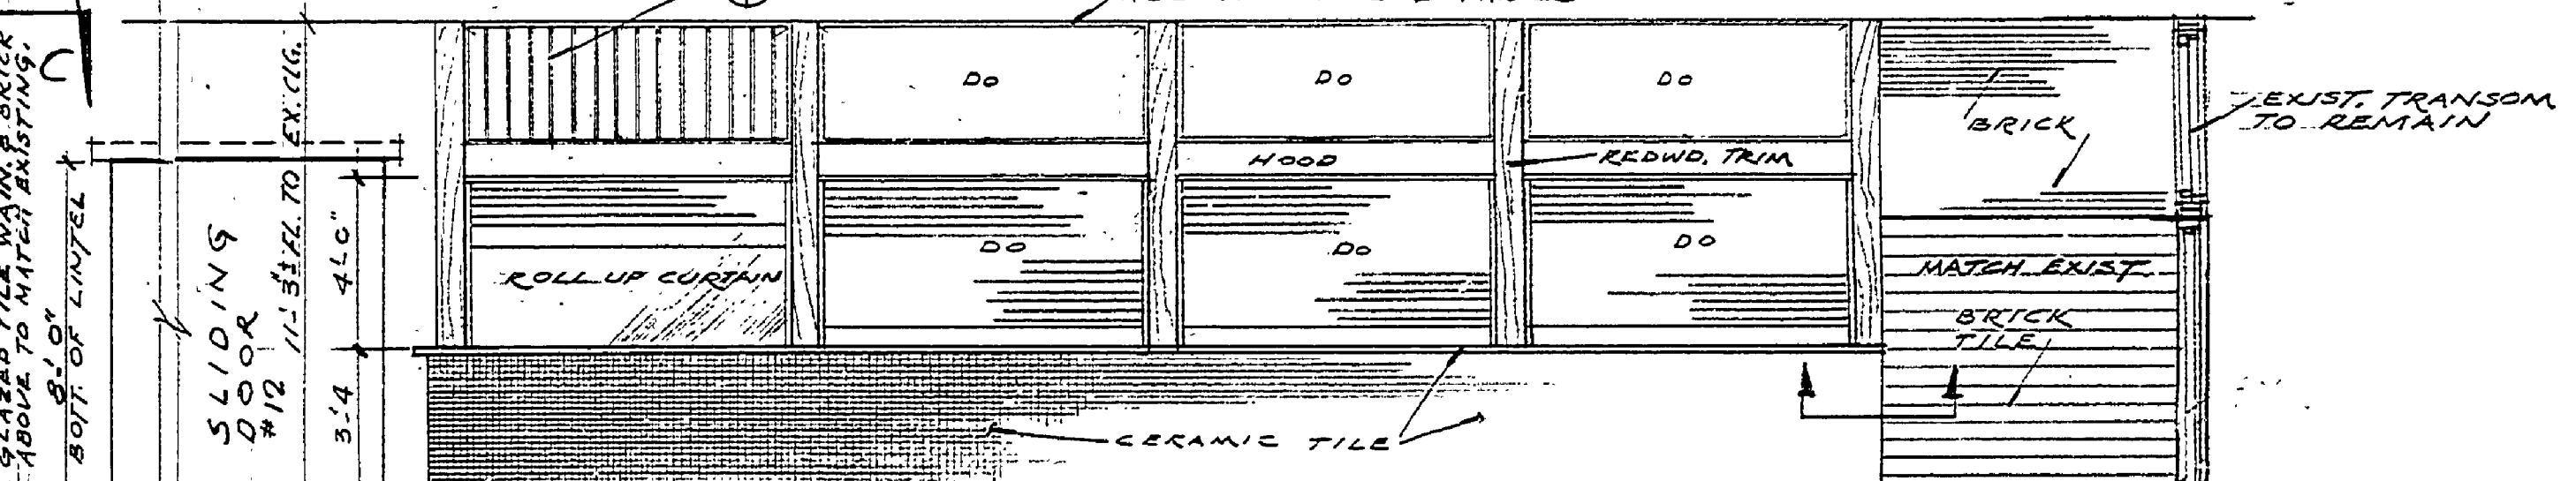

SOUTH ELEVATION B-B
1/8" = 1'-0"

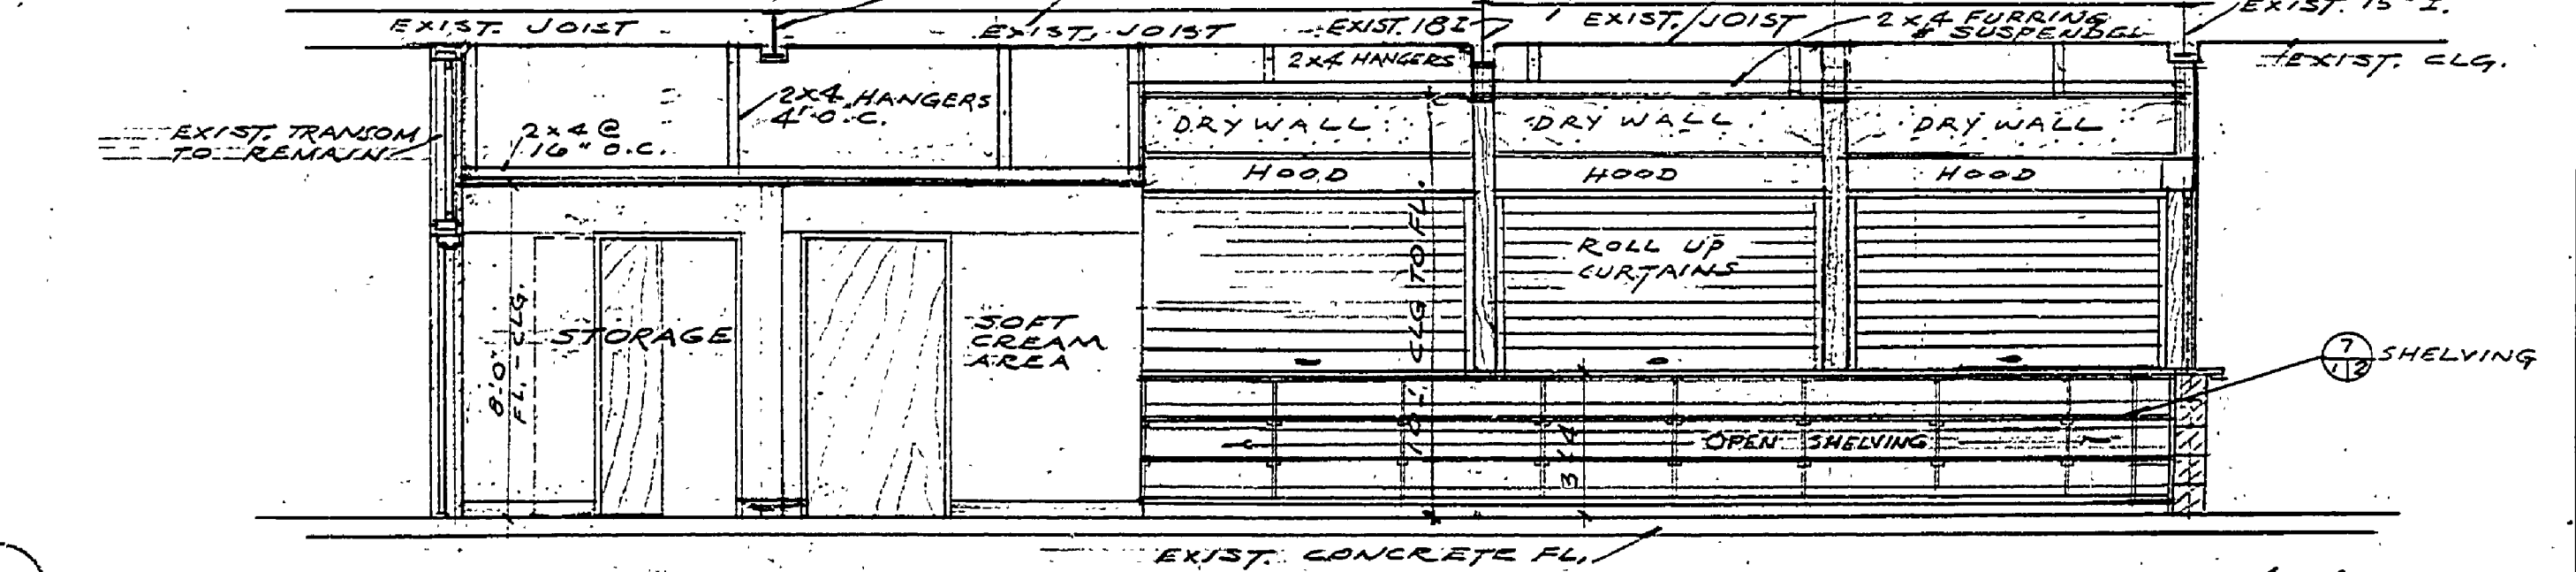

SECTION A-A
1/4" = 1'-0"

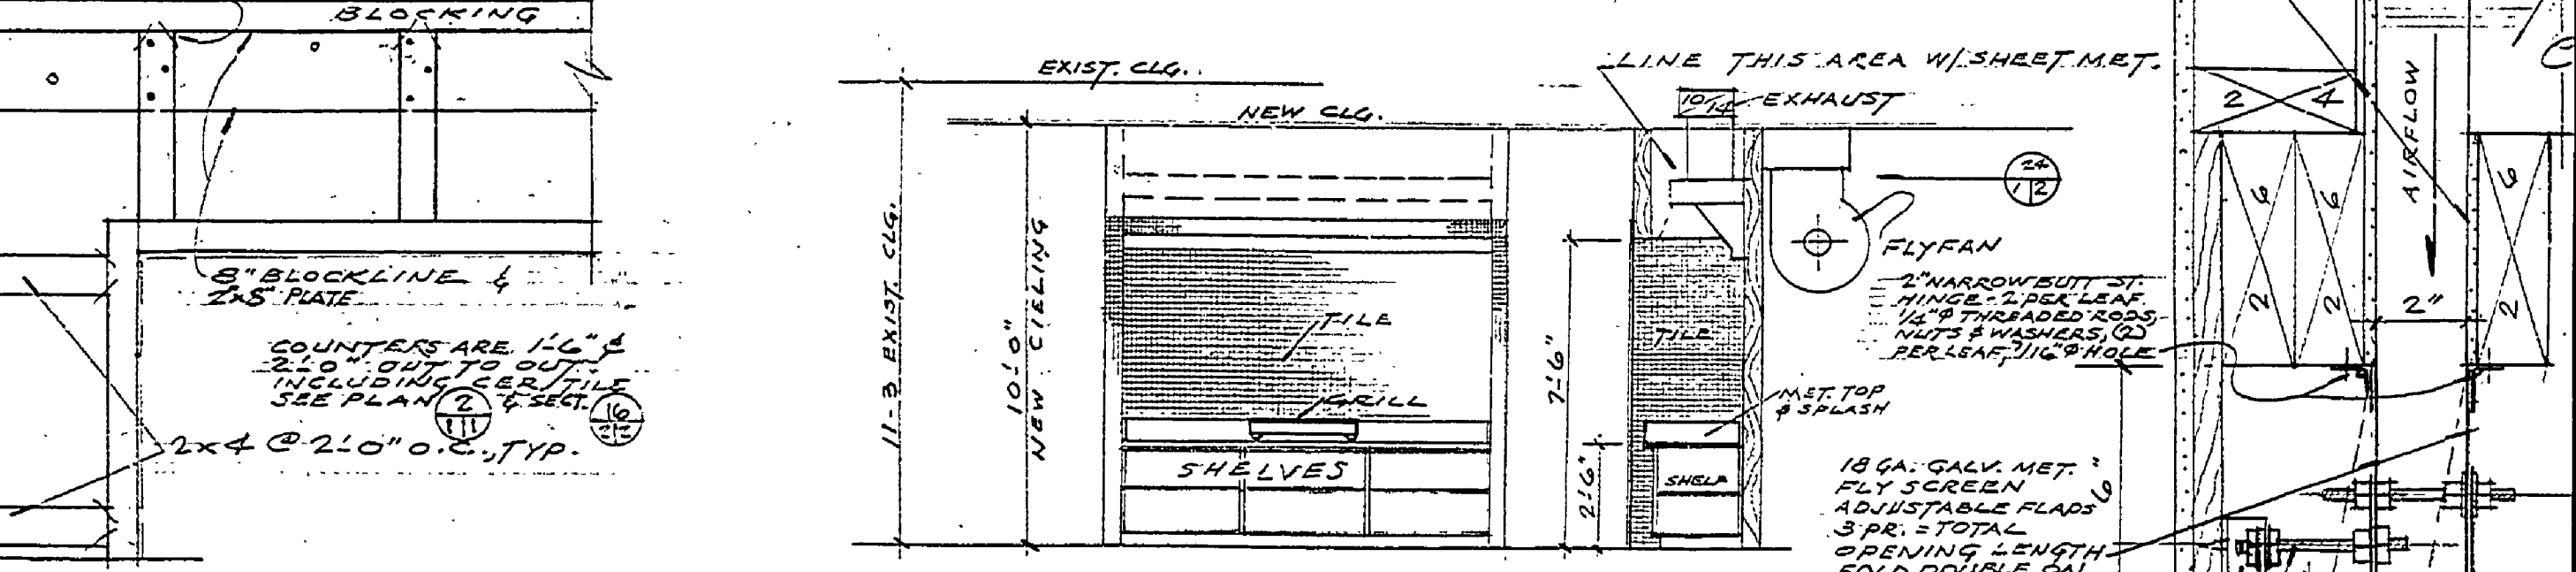

TYPICAL COUNTER FRAMING
3/4" = 1'-0"

GRILL ISLAND
AIR SCREEN DET.
1/4" = 1'-0"

BUILDING COMMITTEE APPROVAL
BY: _____ DATE: _____
DESIGN: R.O. Drey 3-19-69
RECOMMENDED FOR APPROVAL: W.N.C. 7-27-69
DESIGNED BY: S. P. 2-27-69
MICHIGAN DEPARTMENT OF CONSERVATION
RECOMMENDED FOR APPROVAL: H.C. McArthur 3-24-69
DESIGNED BY: _____

SURVLED BY	DRAWN BY	NO.	DATE	BY	REVISIONS
		1.			
		2.			

NO.	DATE	BY	REVISIONS
1.			
2.			