



FIRST FLOOR PLAN
Scale 1/8" = 1'-0"

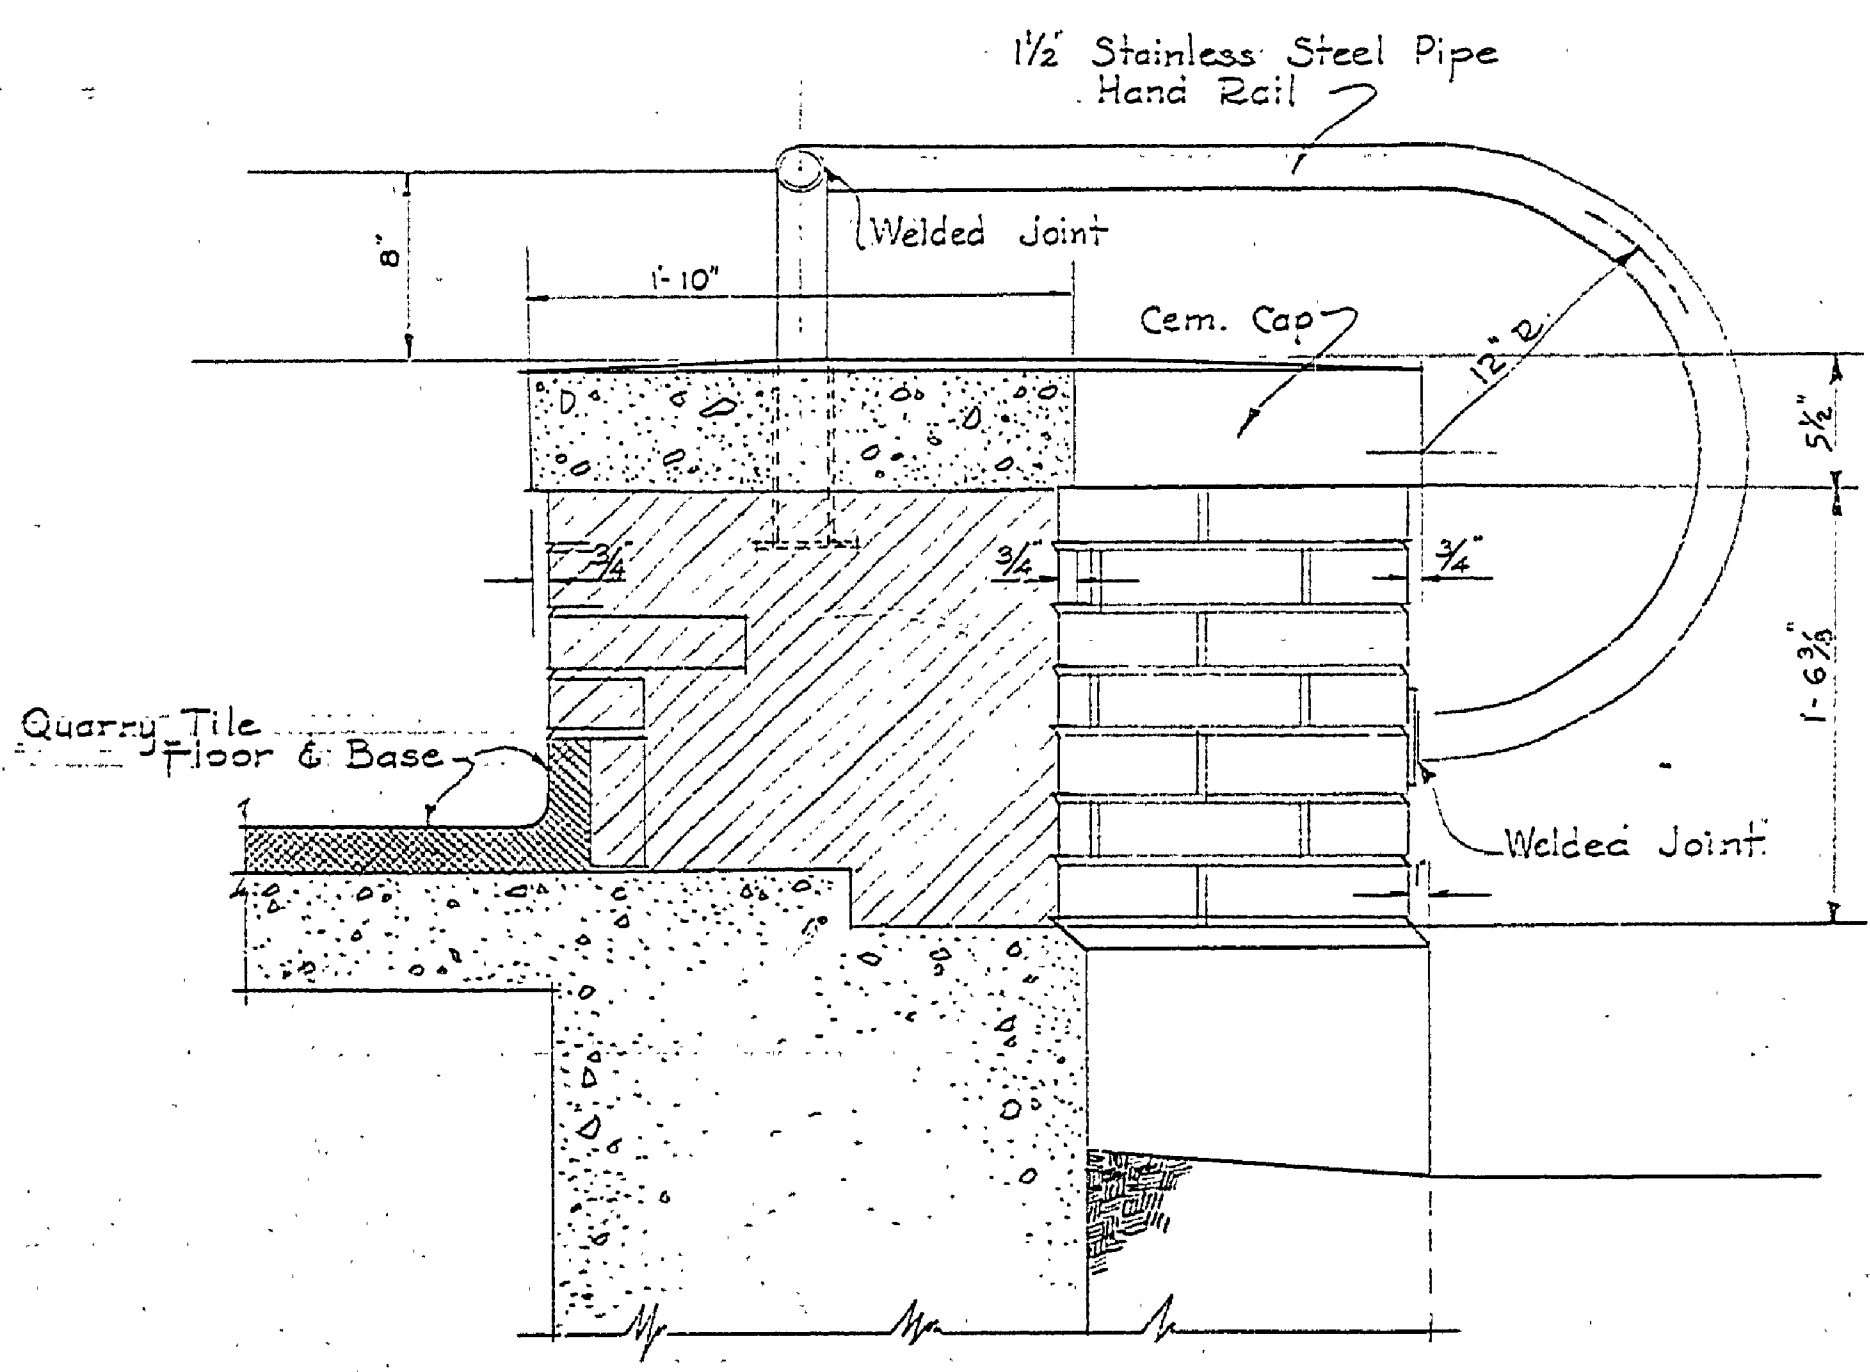


SECTION K-K
Scale 1/2" = 1'-0"


ROOM FINISH SCHEDULE						
ROOM NO.	ROOM NAME	FLOOR	BASE	WALL	CEILING	REMARKS
1	Shelter	Quarry Tile	Cement	Brick	Stained Wood	
2	Concession	do do	do	Tile & Brick	do do	Tile Wainscot. Cinder Black Painted.
3	Work Space	Terrazzo	Terrazzo	do do	do do	do do do do do
4	Womens Toilet	do	do	Tile	do do	
5	Mens Toilet	do	do	Tile	do do	
6	Storage	Cement	None	Cinder-Block	do do	
7	Janitor	do	do	do do	Wood	
8	Toilet	Terrazzo	Terrazzo	Tile	do	Ceiling Painted
9	Terrace	Quarry Tile	Cement	None	None	Zoning Around Terrace except at steps

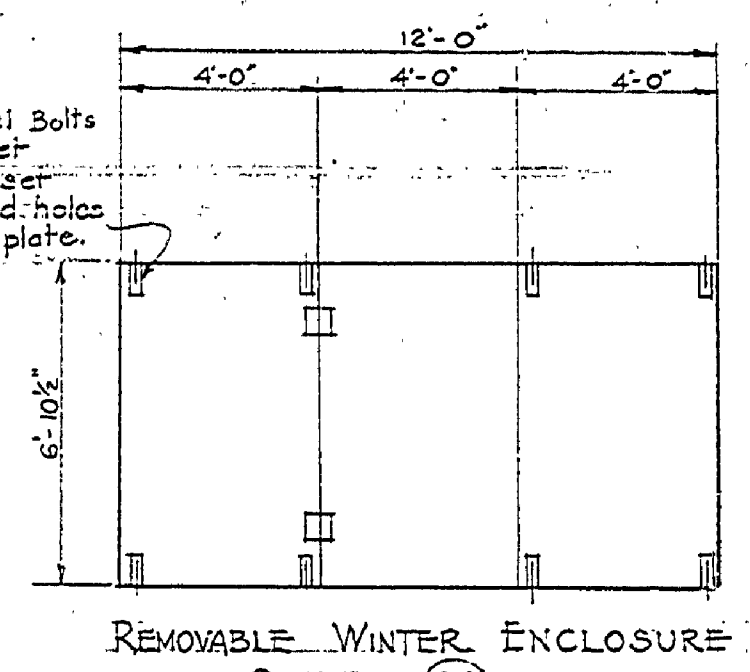


REMOVABLE WINTER ENCLOSURE
OPENING (M)
Note: Enclosure to be 3/4" ply wood in 3 Sections Center Section to be hinged and used as a door in the winter. One required for each bldg.

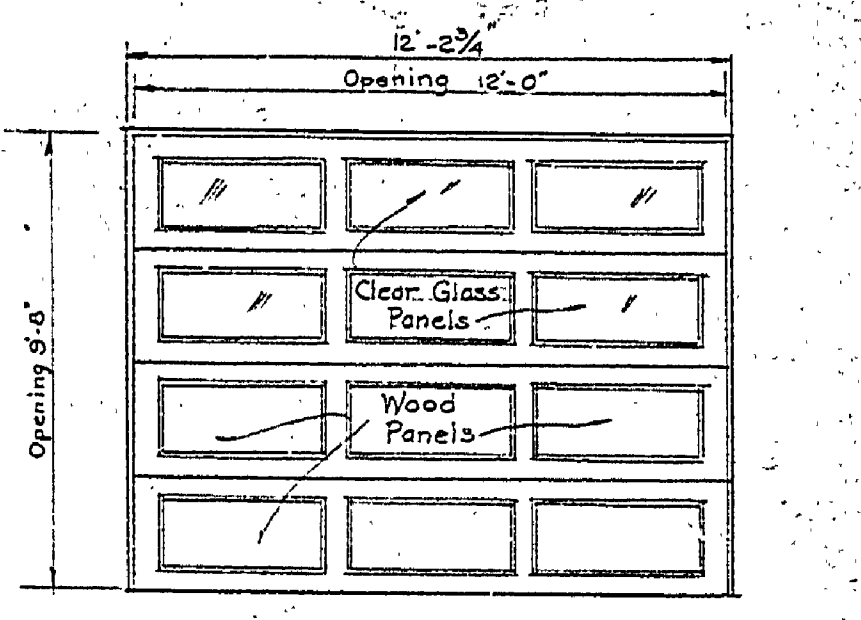


OVER HEAD DOOR FOR ENCLOSURE
OPENING (OH)
Note: Door to be set as close to roof as possible when open. 4 Req. in bldg. Track to be set as detailed below.

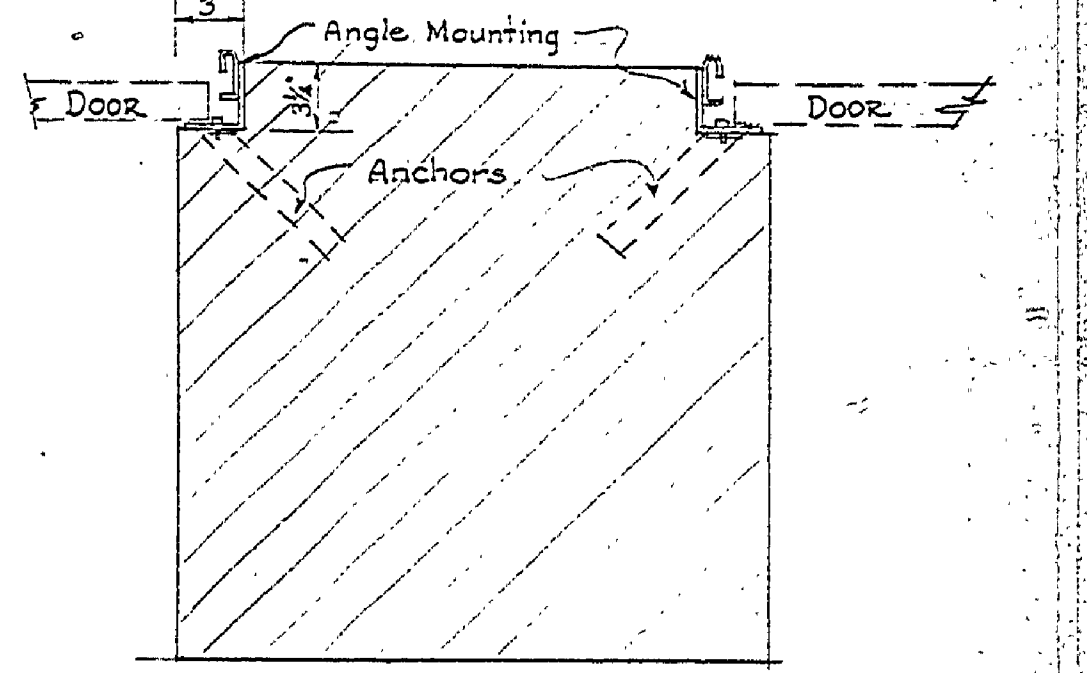

DETAIL OF JAMB
Scale 1/2" = 1'-0"

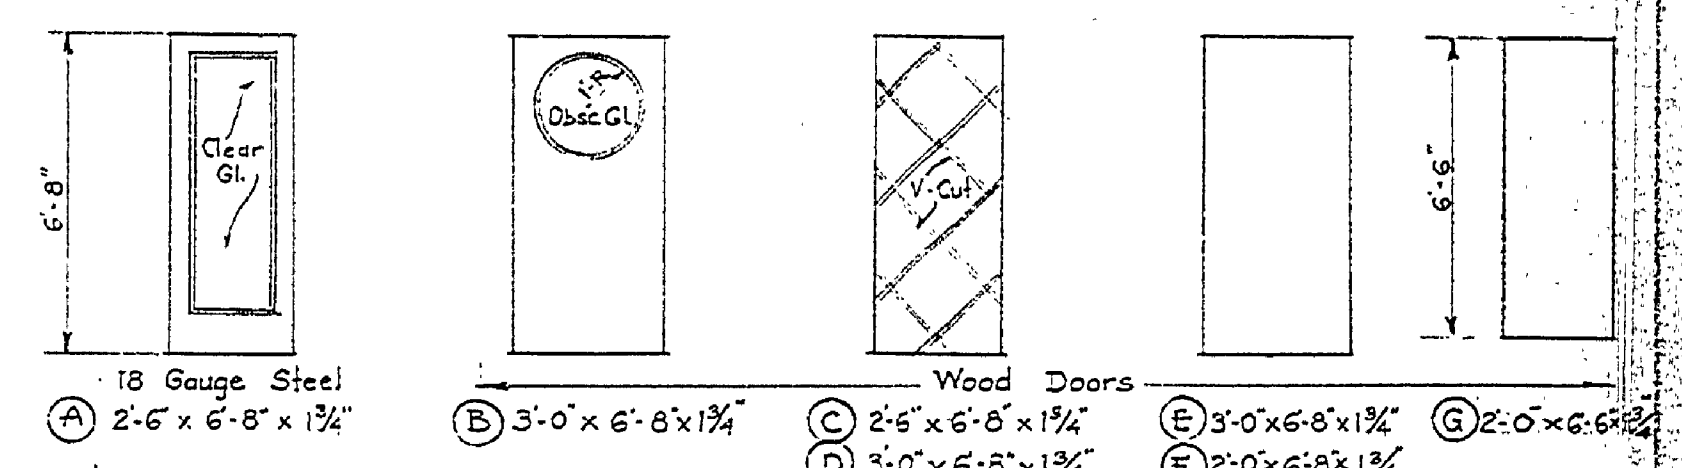

DOOR SCHEDULE
Scale 1/2" = 1'-0"

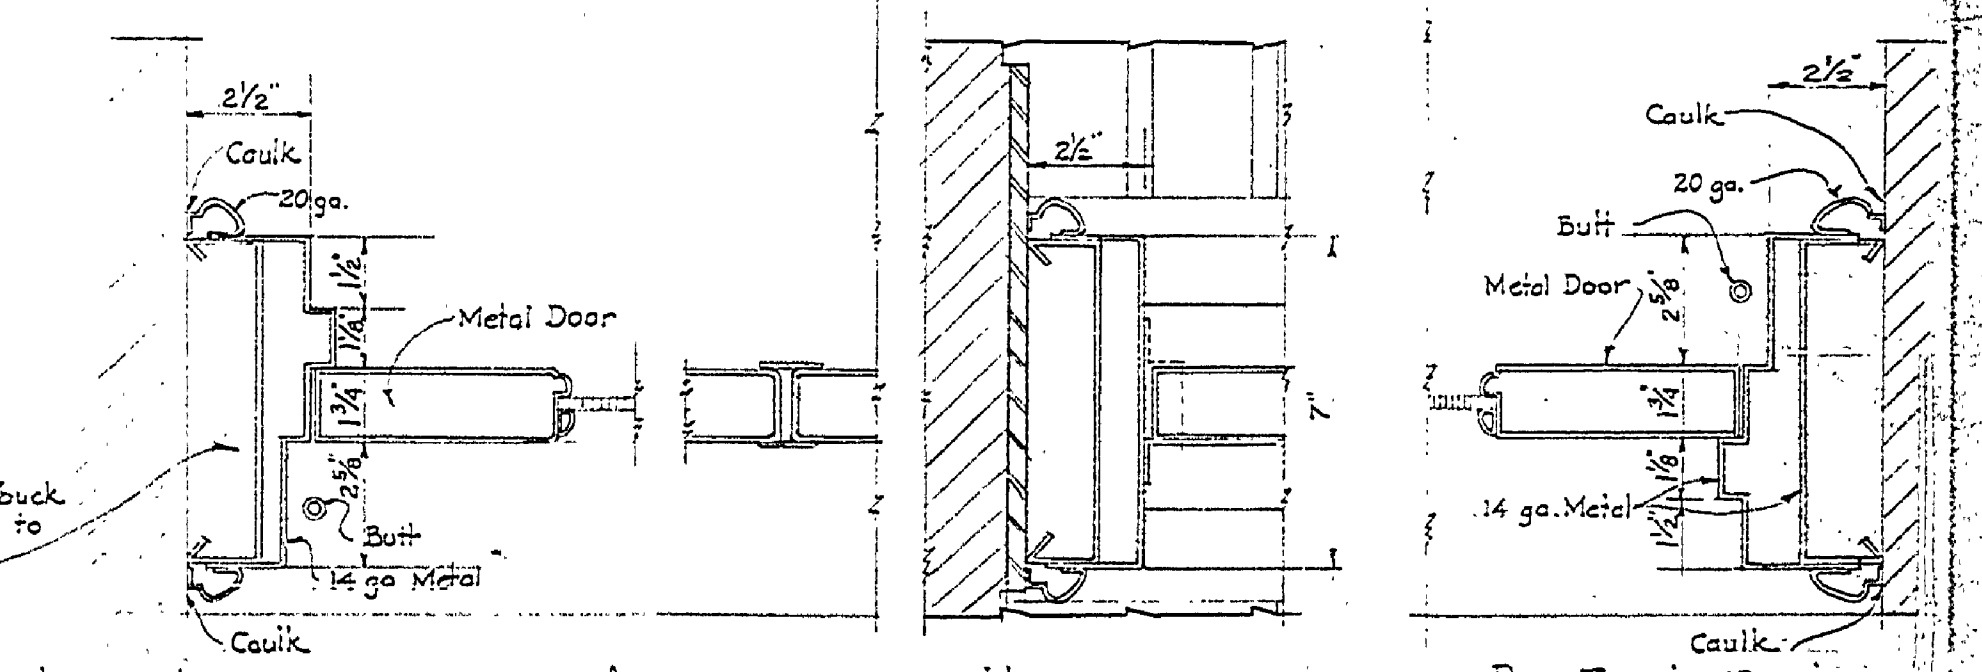

DETAIL OF DOORS BETWEEN SHELTER AND CONCESSION
Scale 3/4" = 1'-0"

MICHIGAN CONSERVATION DEPARTMENT PARK DIVISION		CONCESSION AND SHELTER - BLDG. NO. 2244	
REVIEW	DATE	BAY CITY STATE PARK - PARK ARCHITECT	
ARCHITECTURAL SECTION		DRAWN BY J.W.R.	CHECKED BY
ENGINEERING SECTION		SCALE: AS SHOWN	
LAND ARCHITECTURAL SEC.		REVISIONS	
APPROVED:		DATE	
ASST. CHIEF IN CHARGE OF DESIGN		DATE	
DIVISION CHIEF			SHEET NO. 105