



REAR ELEVATION  
Scale 1/8" = 1'-0"

RIGHT ELEVATION  
Scale 1/8" = 1'-0"

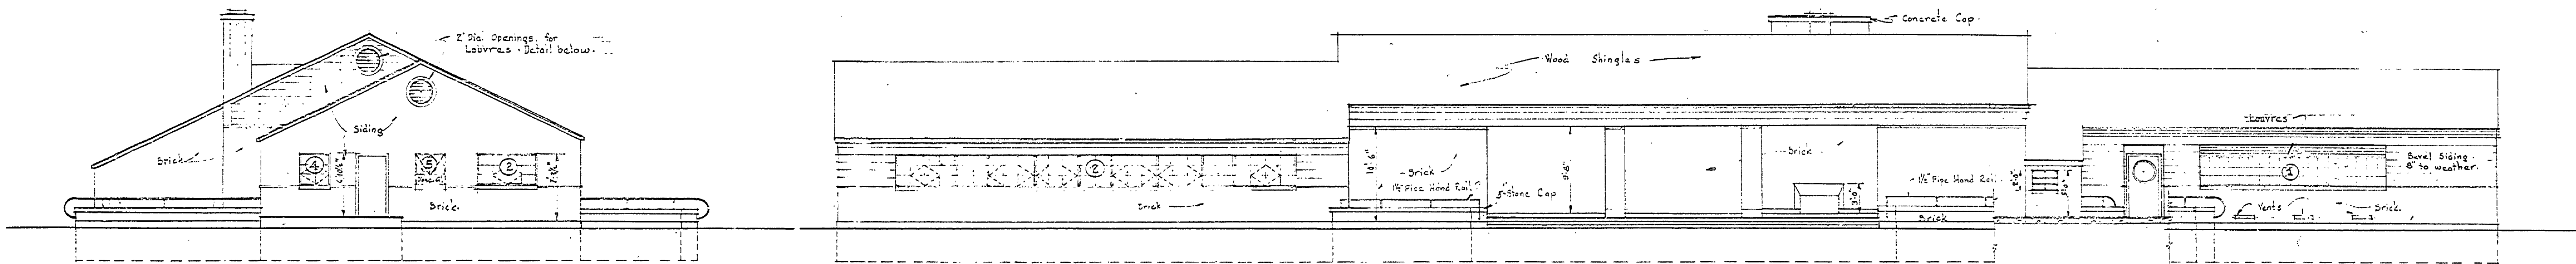


LEFT ELEVATION  
Scale 1/8" = 1'-0"

FRONT ELEVATION  
Scale 1/8" = 1'-0"

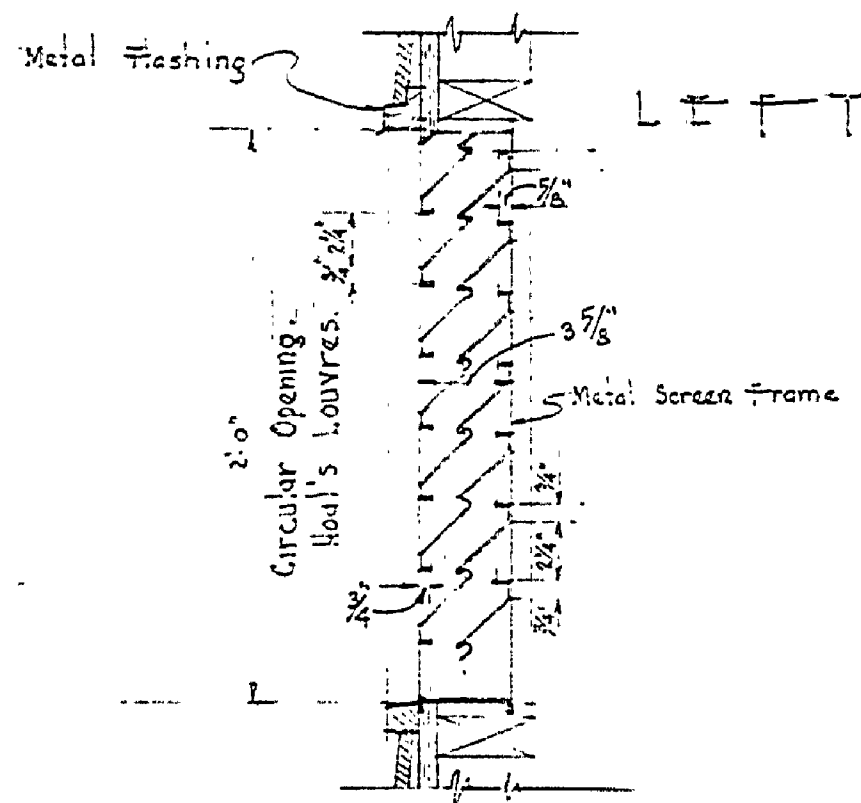

DETAIL OF LOUVRE  
Scale 1/4" = 1'-0"

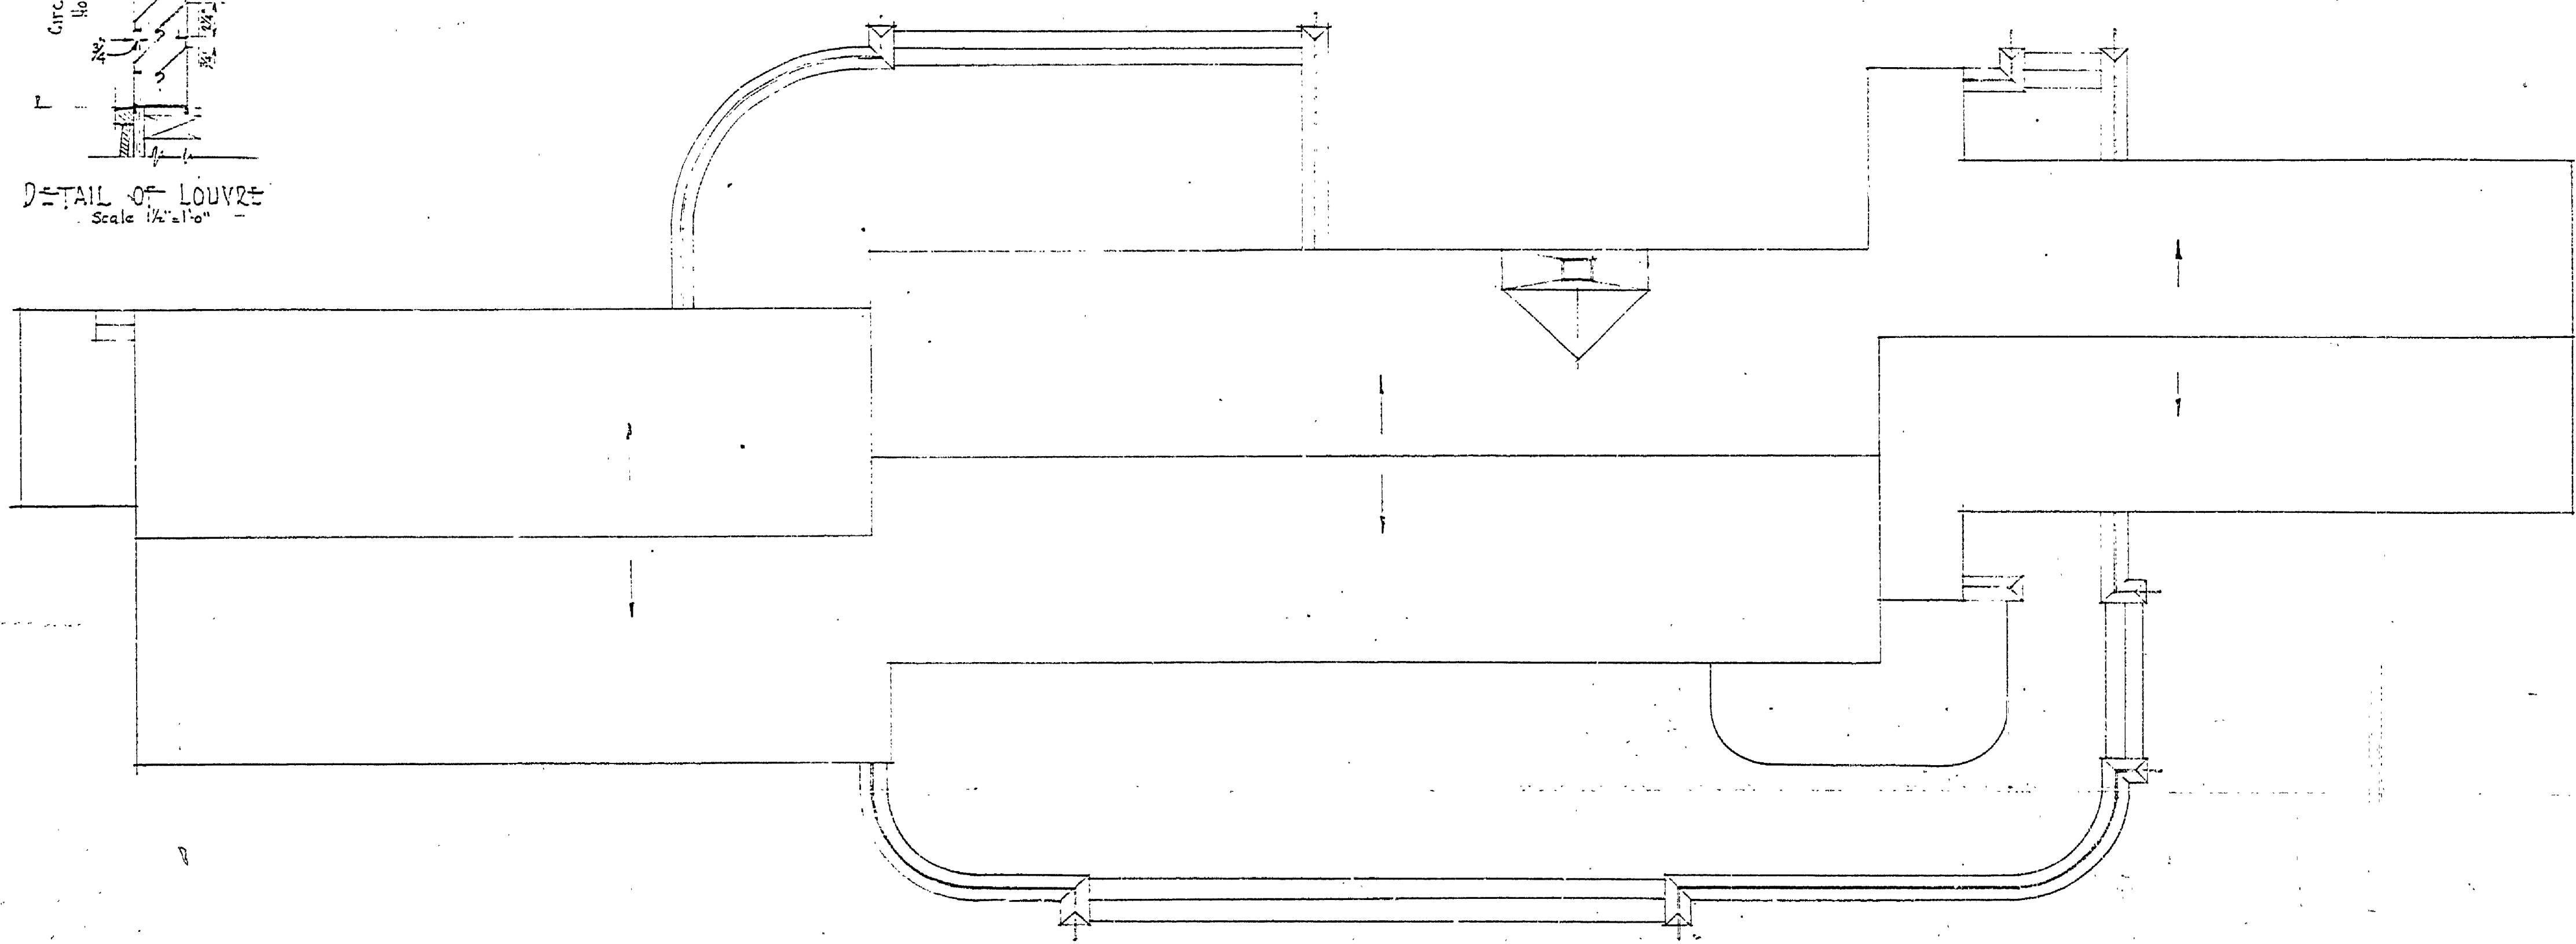

ROOF PLAN  
Scale 1/8" = 1'-0"

WINDOW SCHEDULE							
SYMBOL	QUANTITY	WIDTH Measure Opp	HEIGHT Measure Opp	QUANTITY & NO OF UNITS	LIGHTS	MULLIONS	TYPE & REMARKS
(1)	2	19'-1"	4'-2 1/2"				Glass block with Louvres.
(2)	1	40'-0 1/2"	3'-3 1/2"	1-HM 4324 VC - 4-HM 4324 LH and 2-HM 4324	78	8(SHL P)	Residence Casements.
(3)	1	31'-4 1/2"	3'-0 1/2"	1-HM 4324 VC - 4-HM 4324 LH and 2-HM 4324	60	6(SHL P)	do do
(4)	1	3'-1 1/2"	3'-3 1/2"	1-HM 4324	6	None	do do
(5)	1	3'-1 1/2"	3'-3 1/2"	1-HM 4324	6	None	do do Bottom Hinged open In.
(6)	2	3'-1 1/2"	3'-3 1/2"	1-HM 4324	6	None	Residence Casements Top Hinged open Out.
(7)							
(8)							

MICHIGAN CONSERVATION DEPARTMENT PARK DIVISION REVIEW		CONCESSION AND SHELTER - BLDG NO 2 & 14 BAY CITY STATE PARK PARK ARCHITECT.	
ARCHITECTURAL SECTION	DATE	DRAWN BY	CHECKED BY
ENGINEERING SECTION			
LAND ARCHITECTURAL SEC.			
APPROVED		DATE	
ASST CHIEF IN CHARGE OF DESIGN			
DIVISION CHIEF			