






NOTE - REMOVE ALL CONC. FLOOR SLABS IN EXISTING MEN'S DRESSING & SHOWERS & PLACE NEW 4" SLAB AFTER INSTALLING UNDER SLAB WORK. ALL OTHER FL. SLABS TO REMAIN & BE PATCHED AS REQUIRED.

NOTE: FIELD CHECK ALL DIMENSIONS

- SYMBOLS
- REMOVE EXIST. SASH AND BRICK-UP OPENINGS
  - NEW FRAME PARTITIONS
  - 2x4 STUD WALL FACED WITH 1/2" PLYWOOD, EACH SIDE, PAINT PLYWOOD.

BASEMENT FLOOR PLAN

DRAWING SCHEDULE	
NO.	DESCRIPTION
1.	PLAN - INTERIOR ELEV. & DETAILS
2.	ELEVATIONS
3.	PORCH PLAN & DETAILS
4.	PLUMBING SUPPLY
5.	PLUMBING - ELECTRICAL
6.	ELEC. CIRCUITS - INTERIOR ELEV.
7.	SEWER & WATER (REFERENCE SHEET)

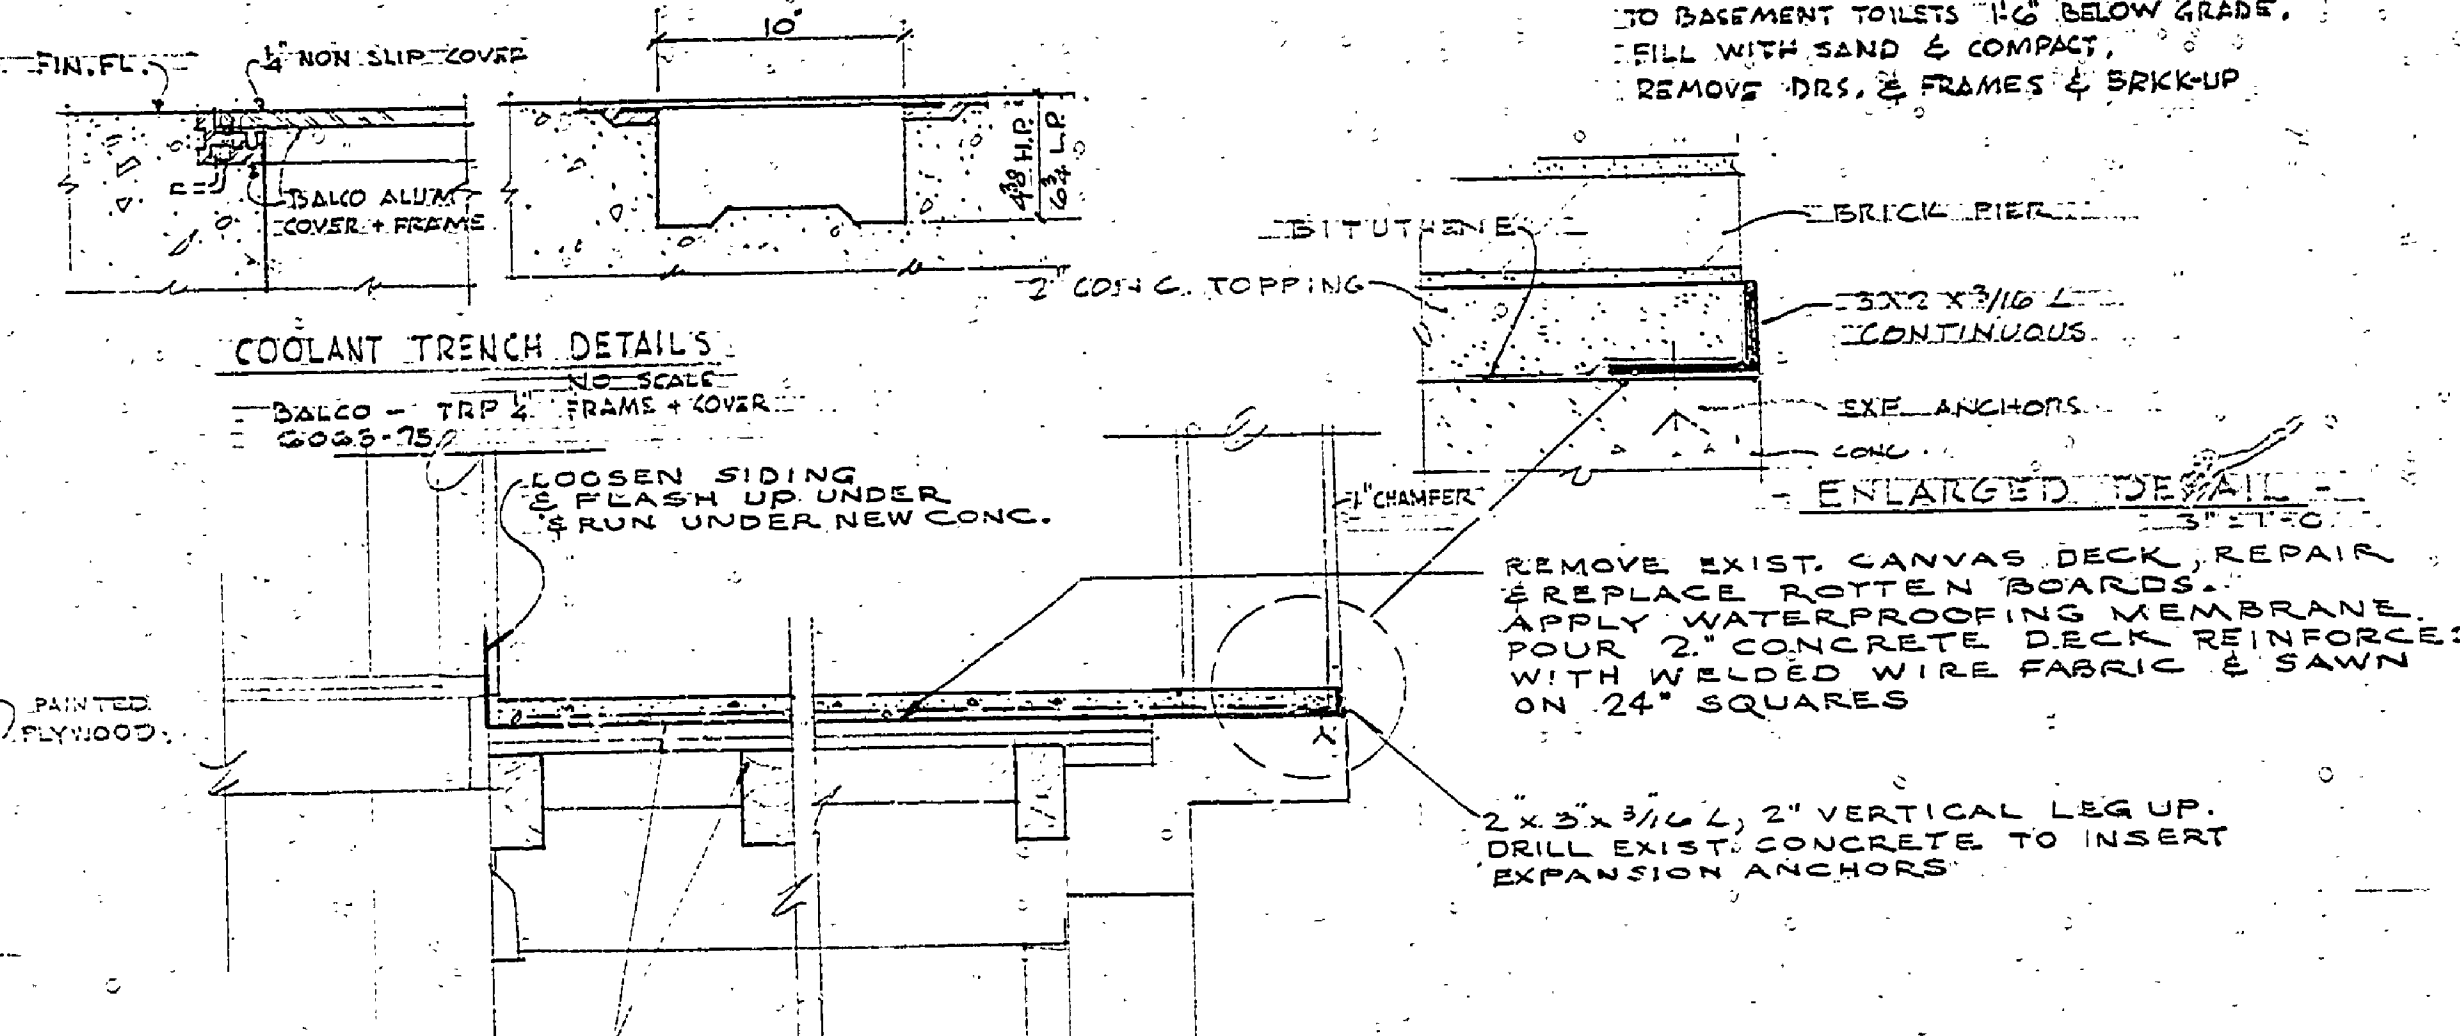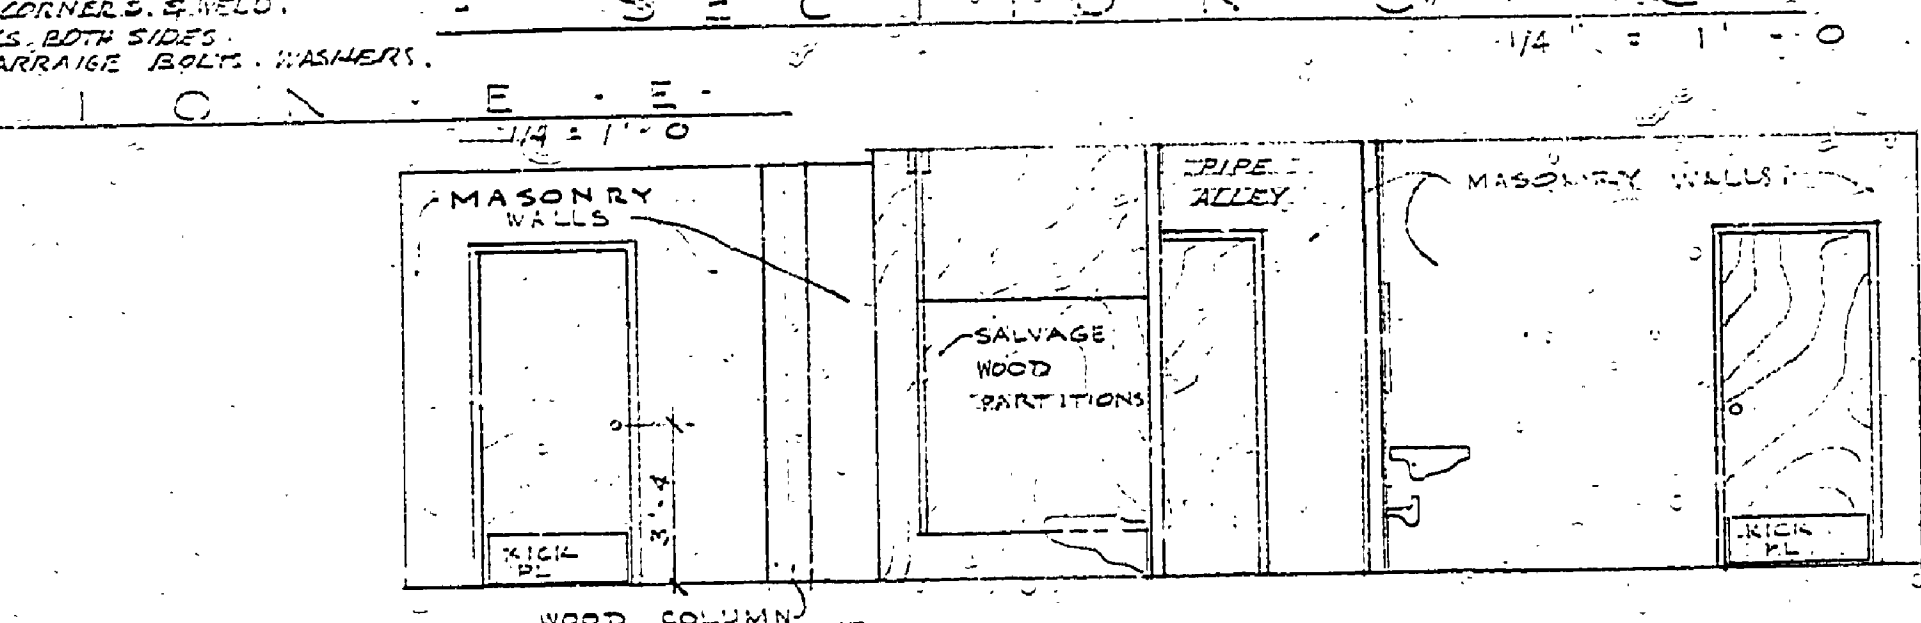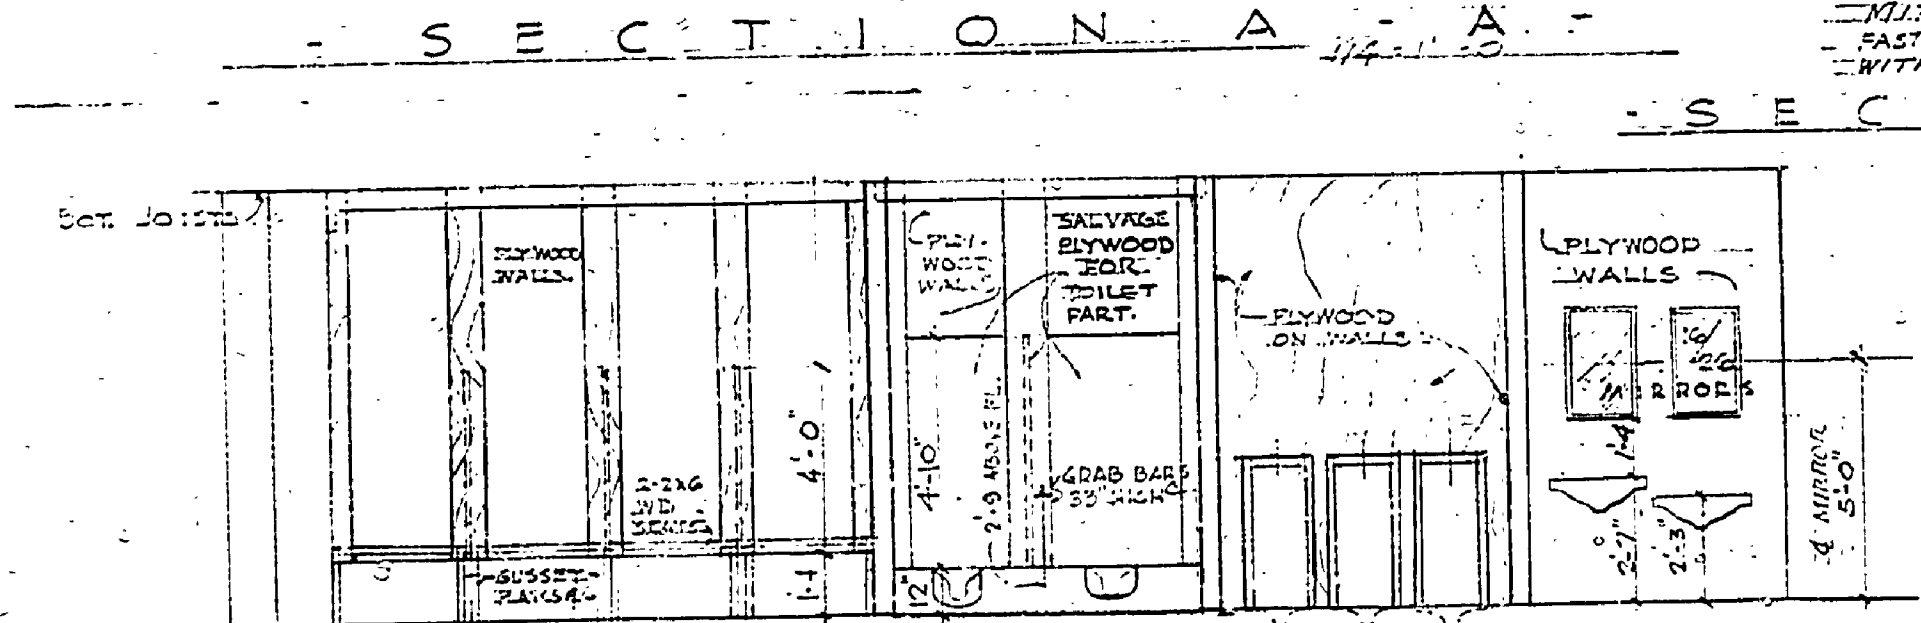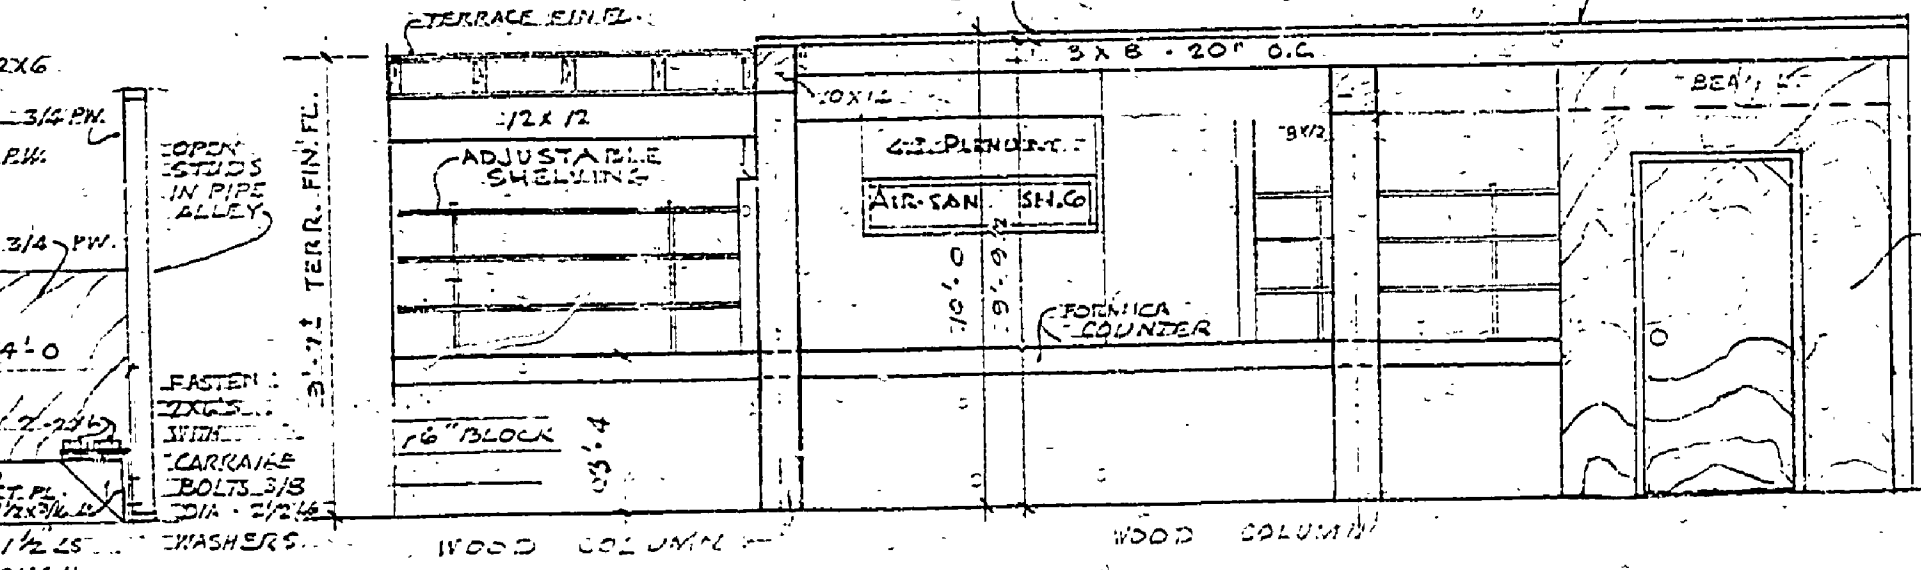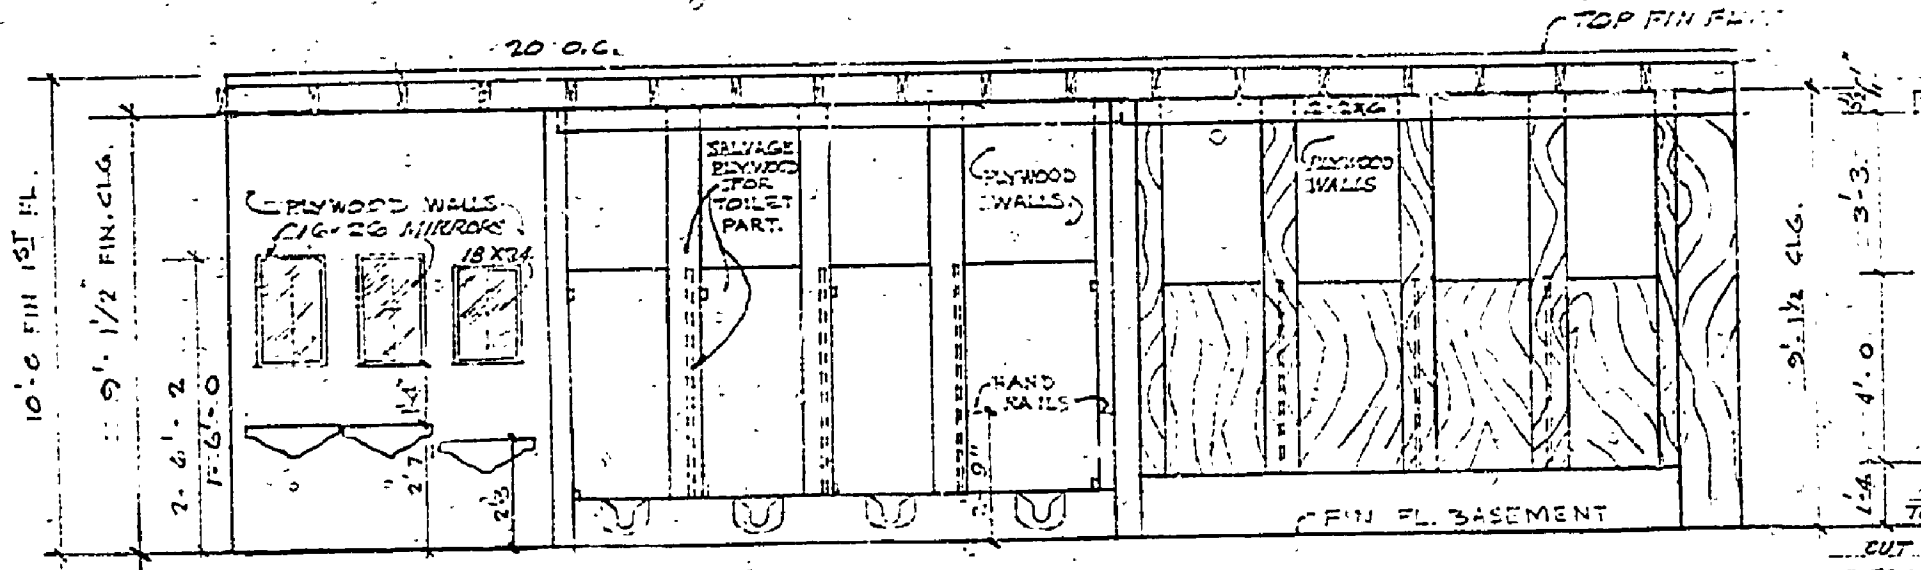

BUILDING COMMITTEE APPROVAL		
BY:	DESIGN:	DATE:
SUBMITTED	W.S.C.	7-27-71
FOR APPROVAL	W.S.C.	7-27-71
RECOMMENDED FOR APPROVAL	Paul R. Clark	4-2-71
APPROVED FOR APPROVAL	Paul R. Clark	4-1-71

SURVEYED BY				DRAWN BY DDP				NO. DATE BY REVISIONS				MICHIGAN DEPARTMENT OF NATURAL RESOURCES				PLAN - INTERIOR ELEVATION & DETAILS				LUDINGTON STATE PARK - REMODEL BEACH HOUSE - CONCESSION			
								1. DATE				PROJECT NO. 24-1012				SHEET NO. 7 OF 7				PLAN NO. A-98-A			
DESIGNED BY				CHECKED BY				2. DATE				PROJECT NO. 24-1012				SHEET NO. 7 OF 7				PLAN NO. A-98-A			