




DETAIL 9
47

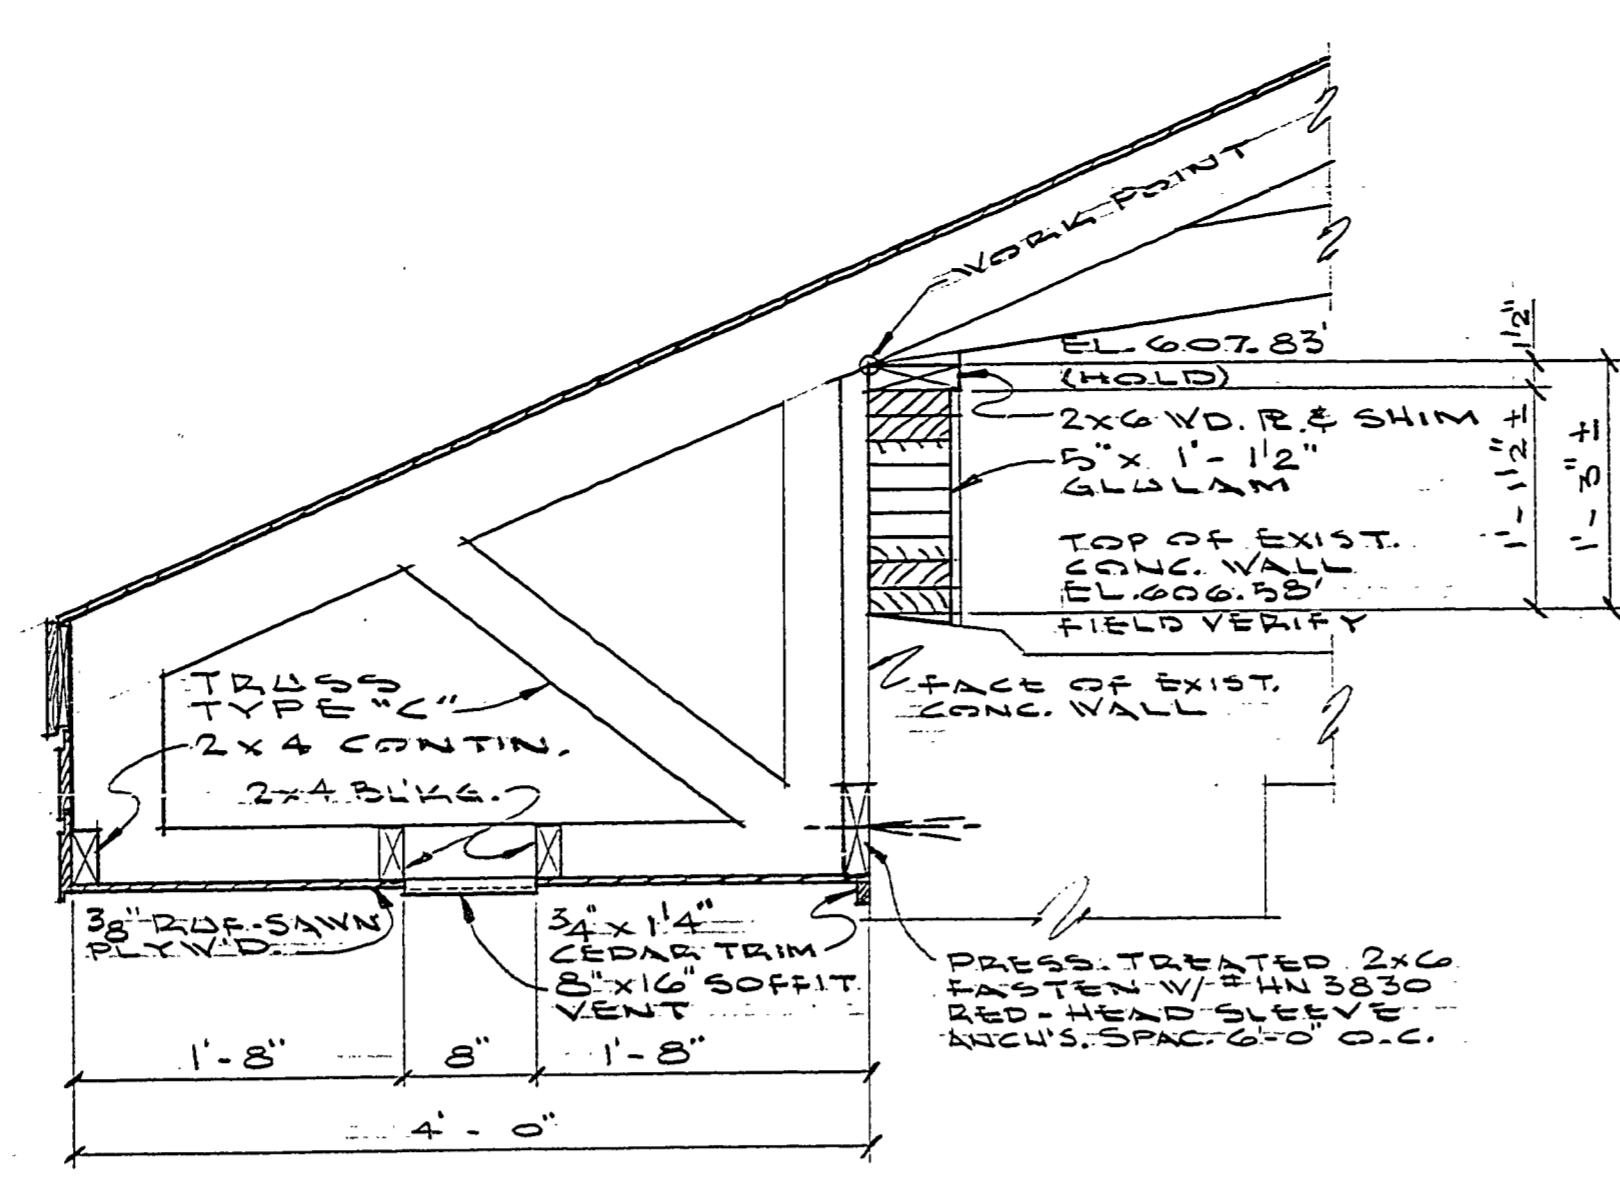


DETAIL 10
47

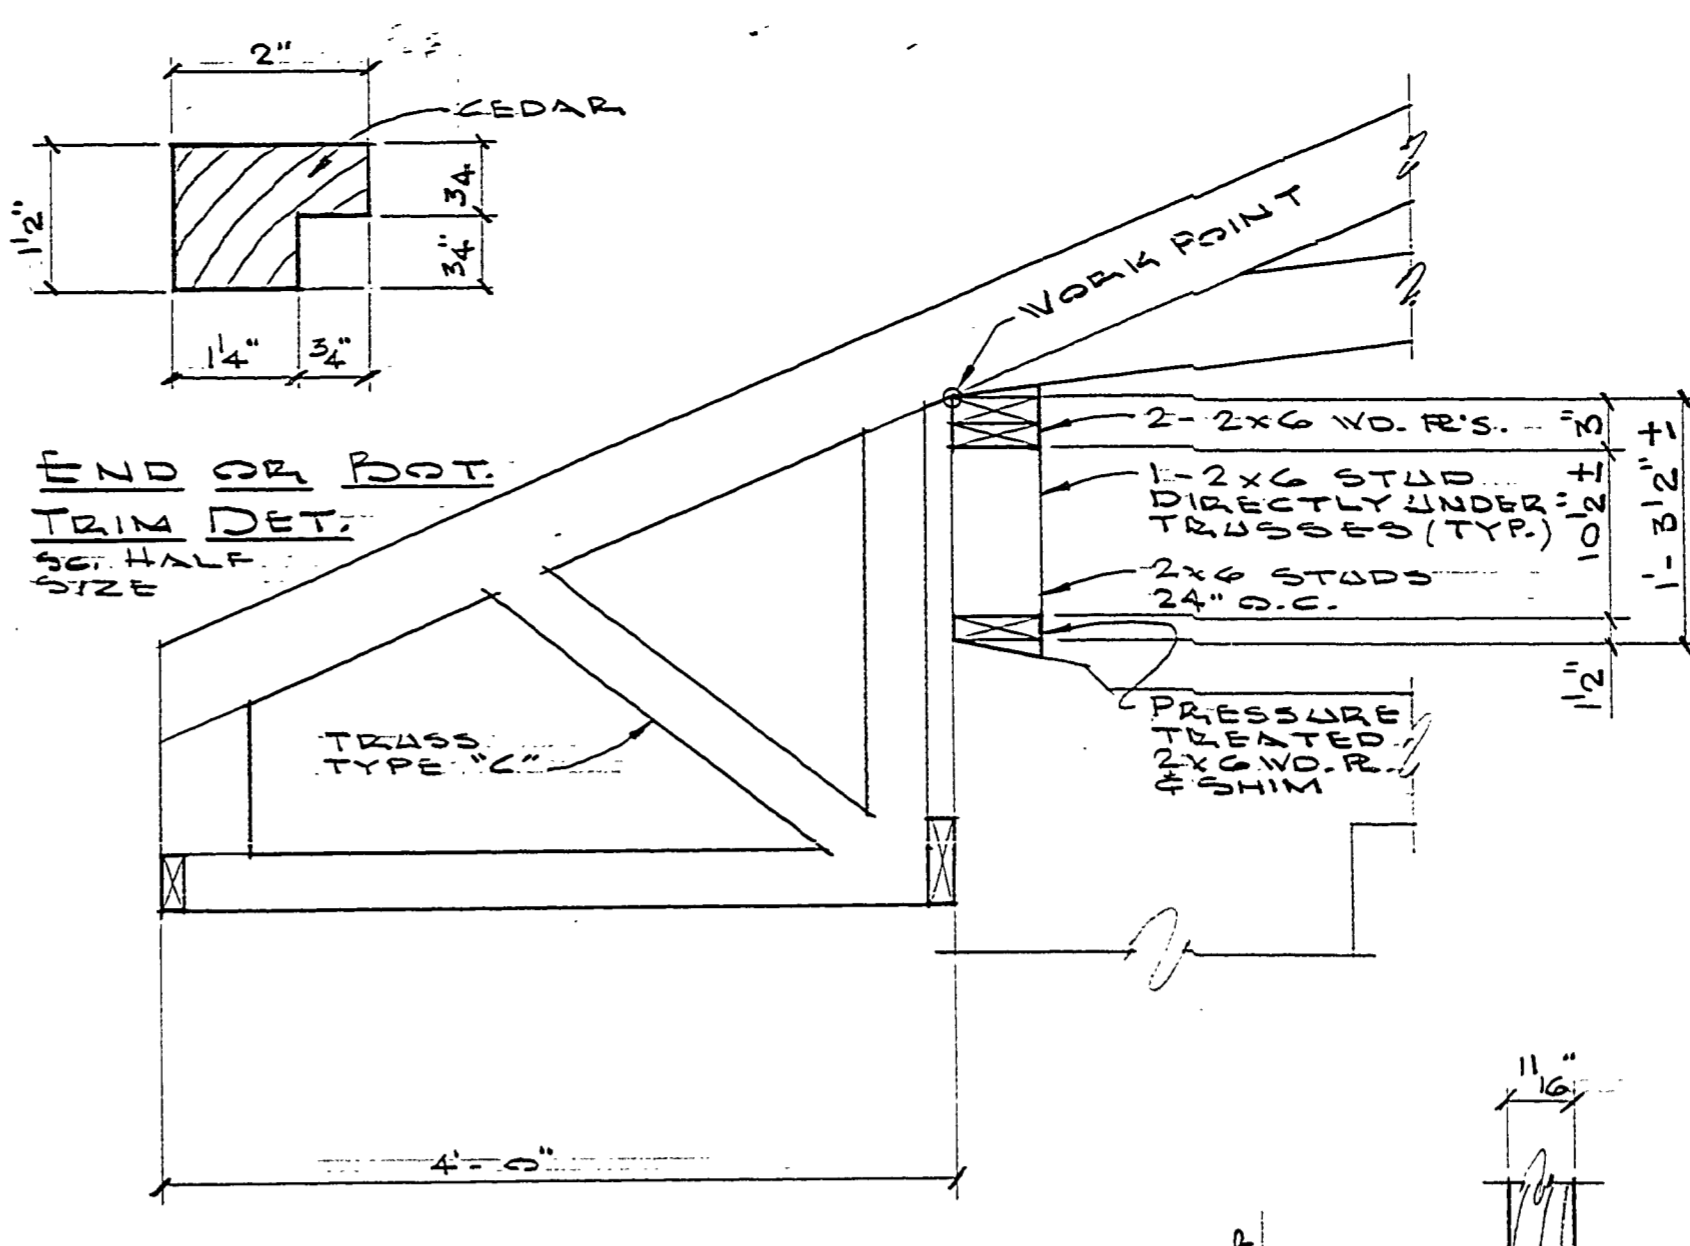


DETAIL 11
47

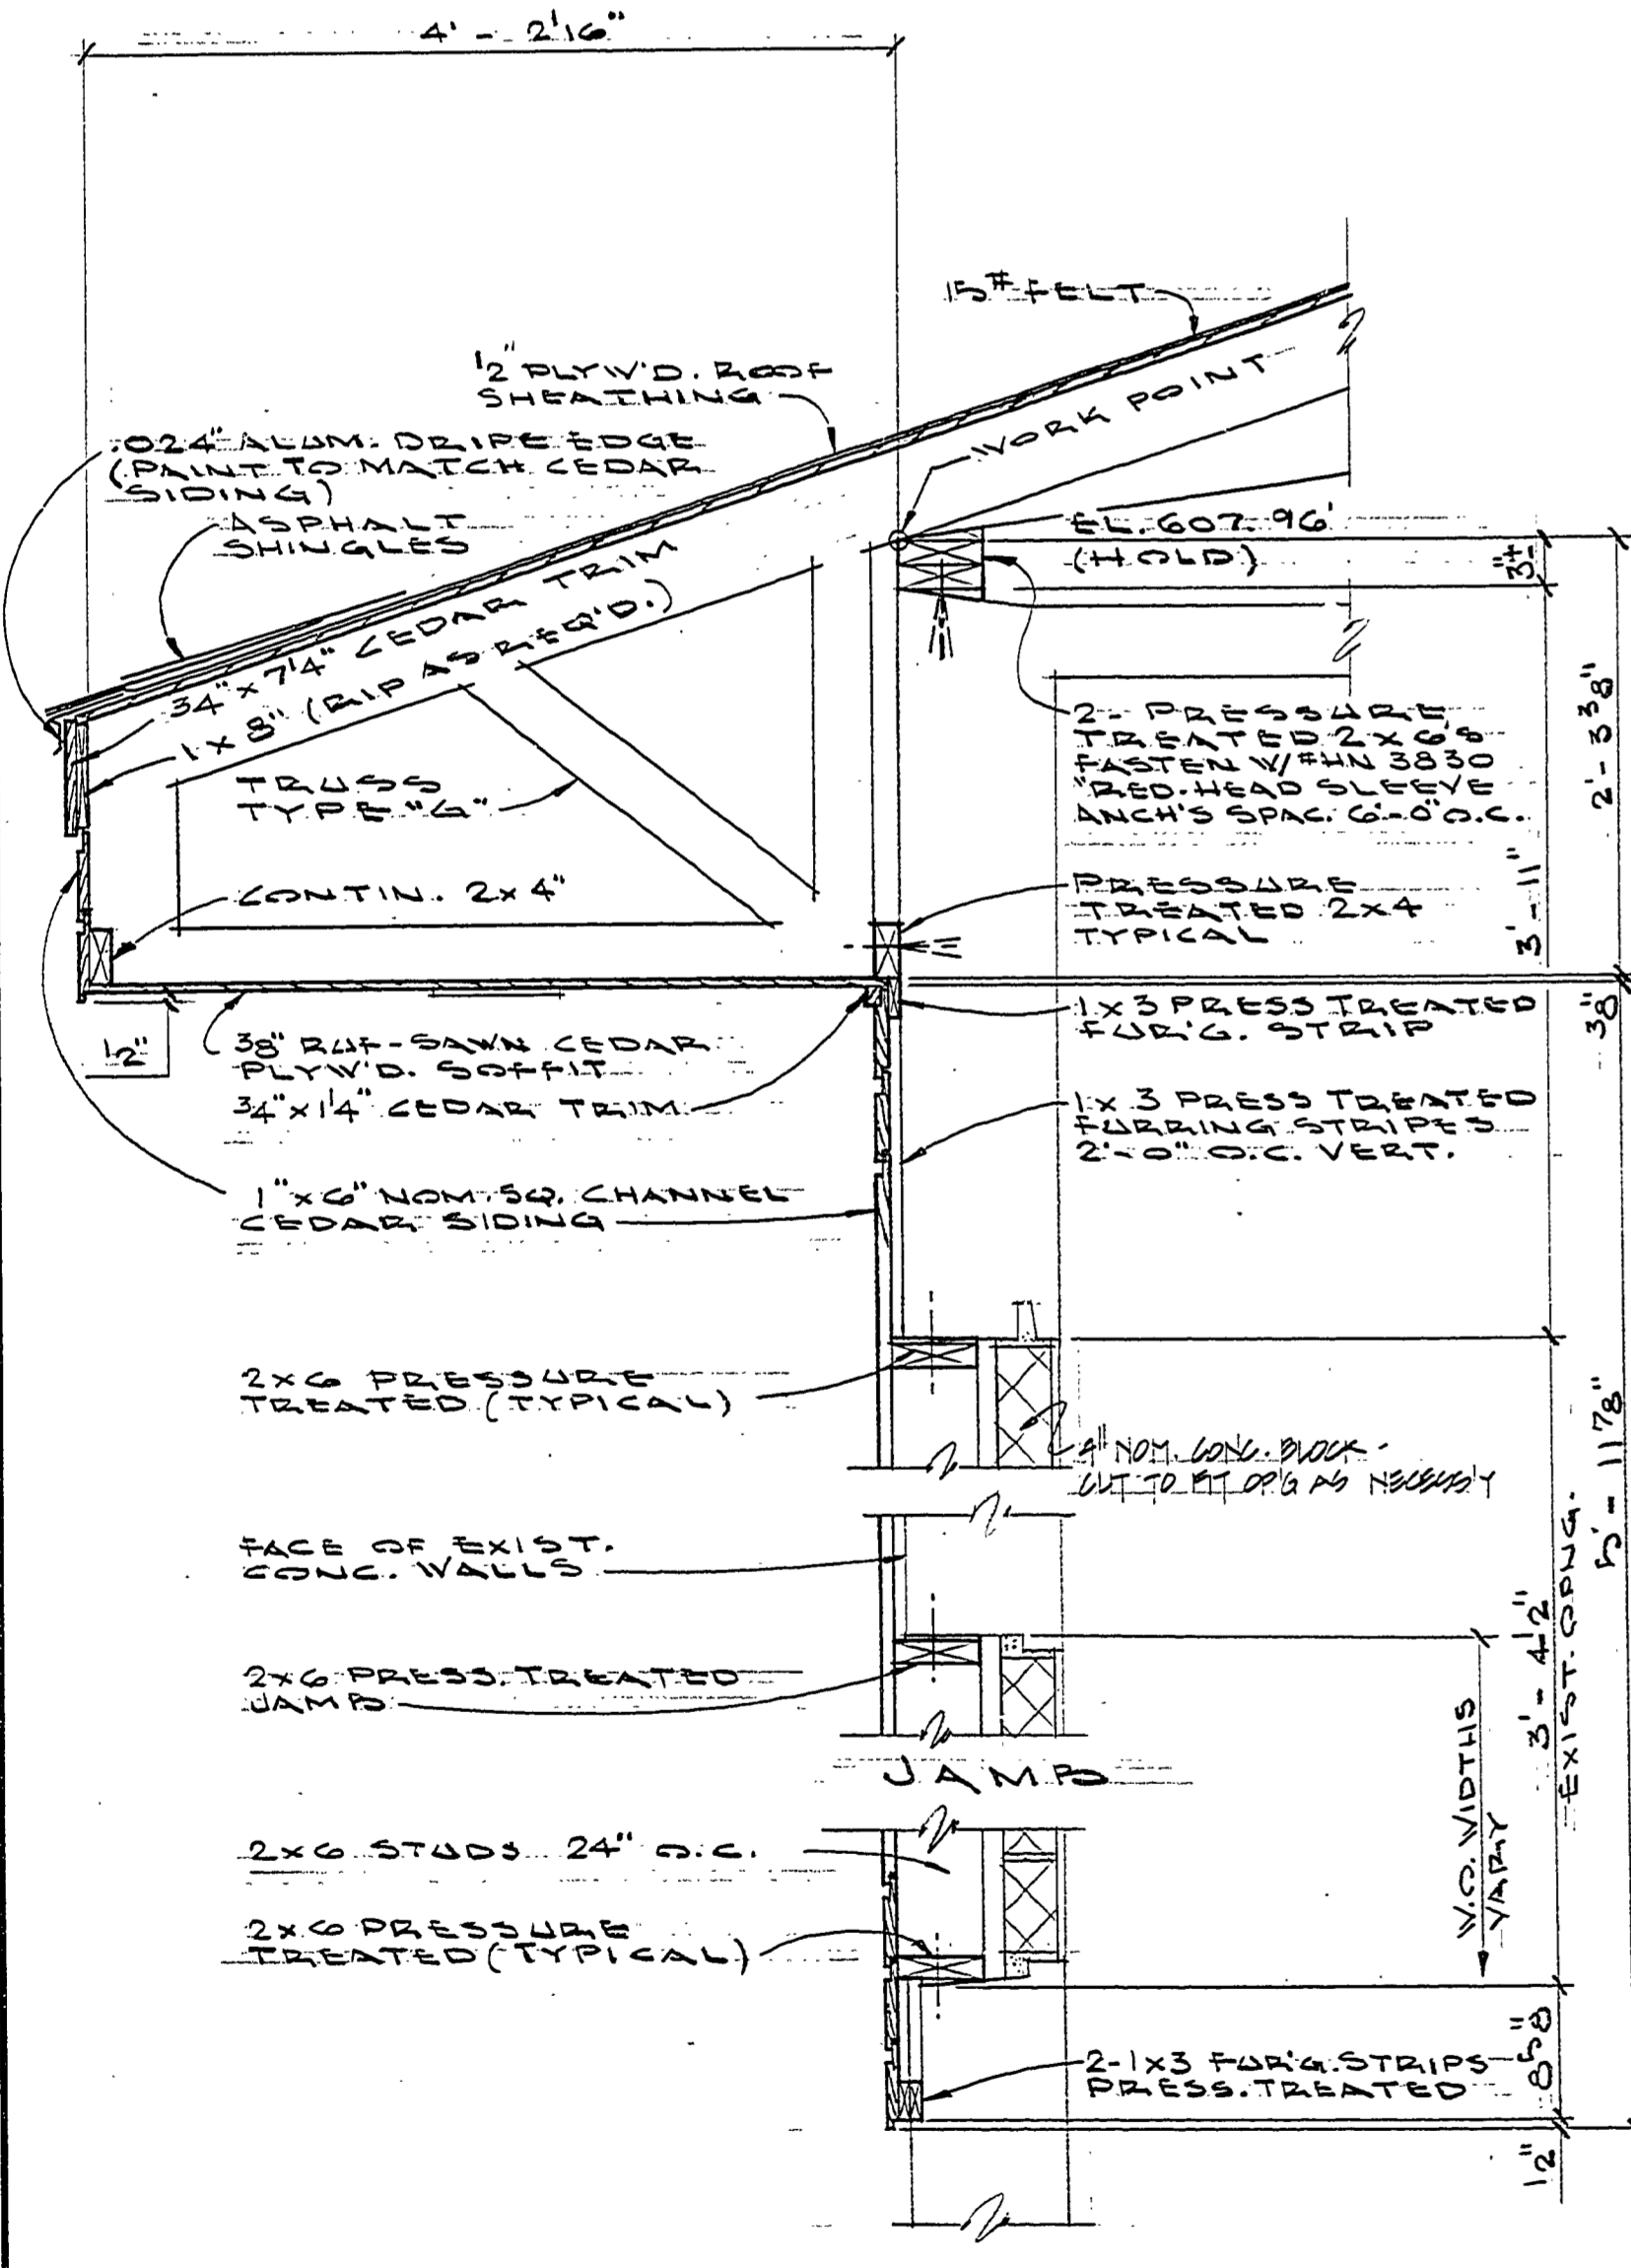


WALL DETAIL 14
47

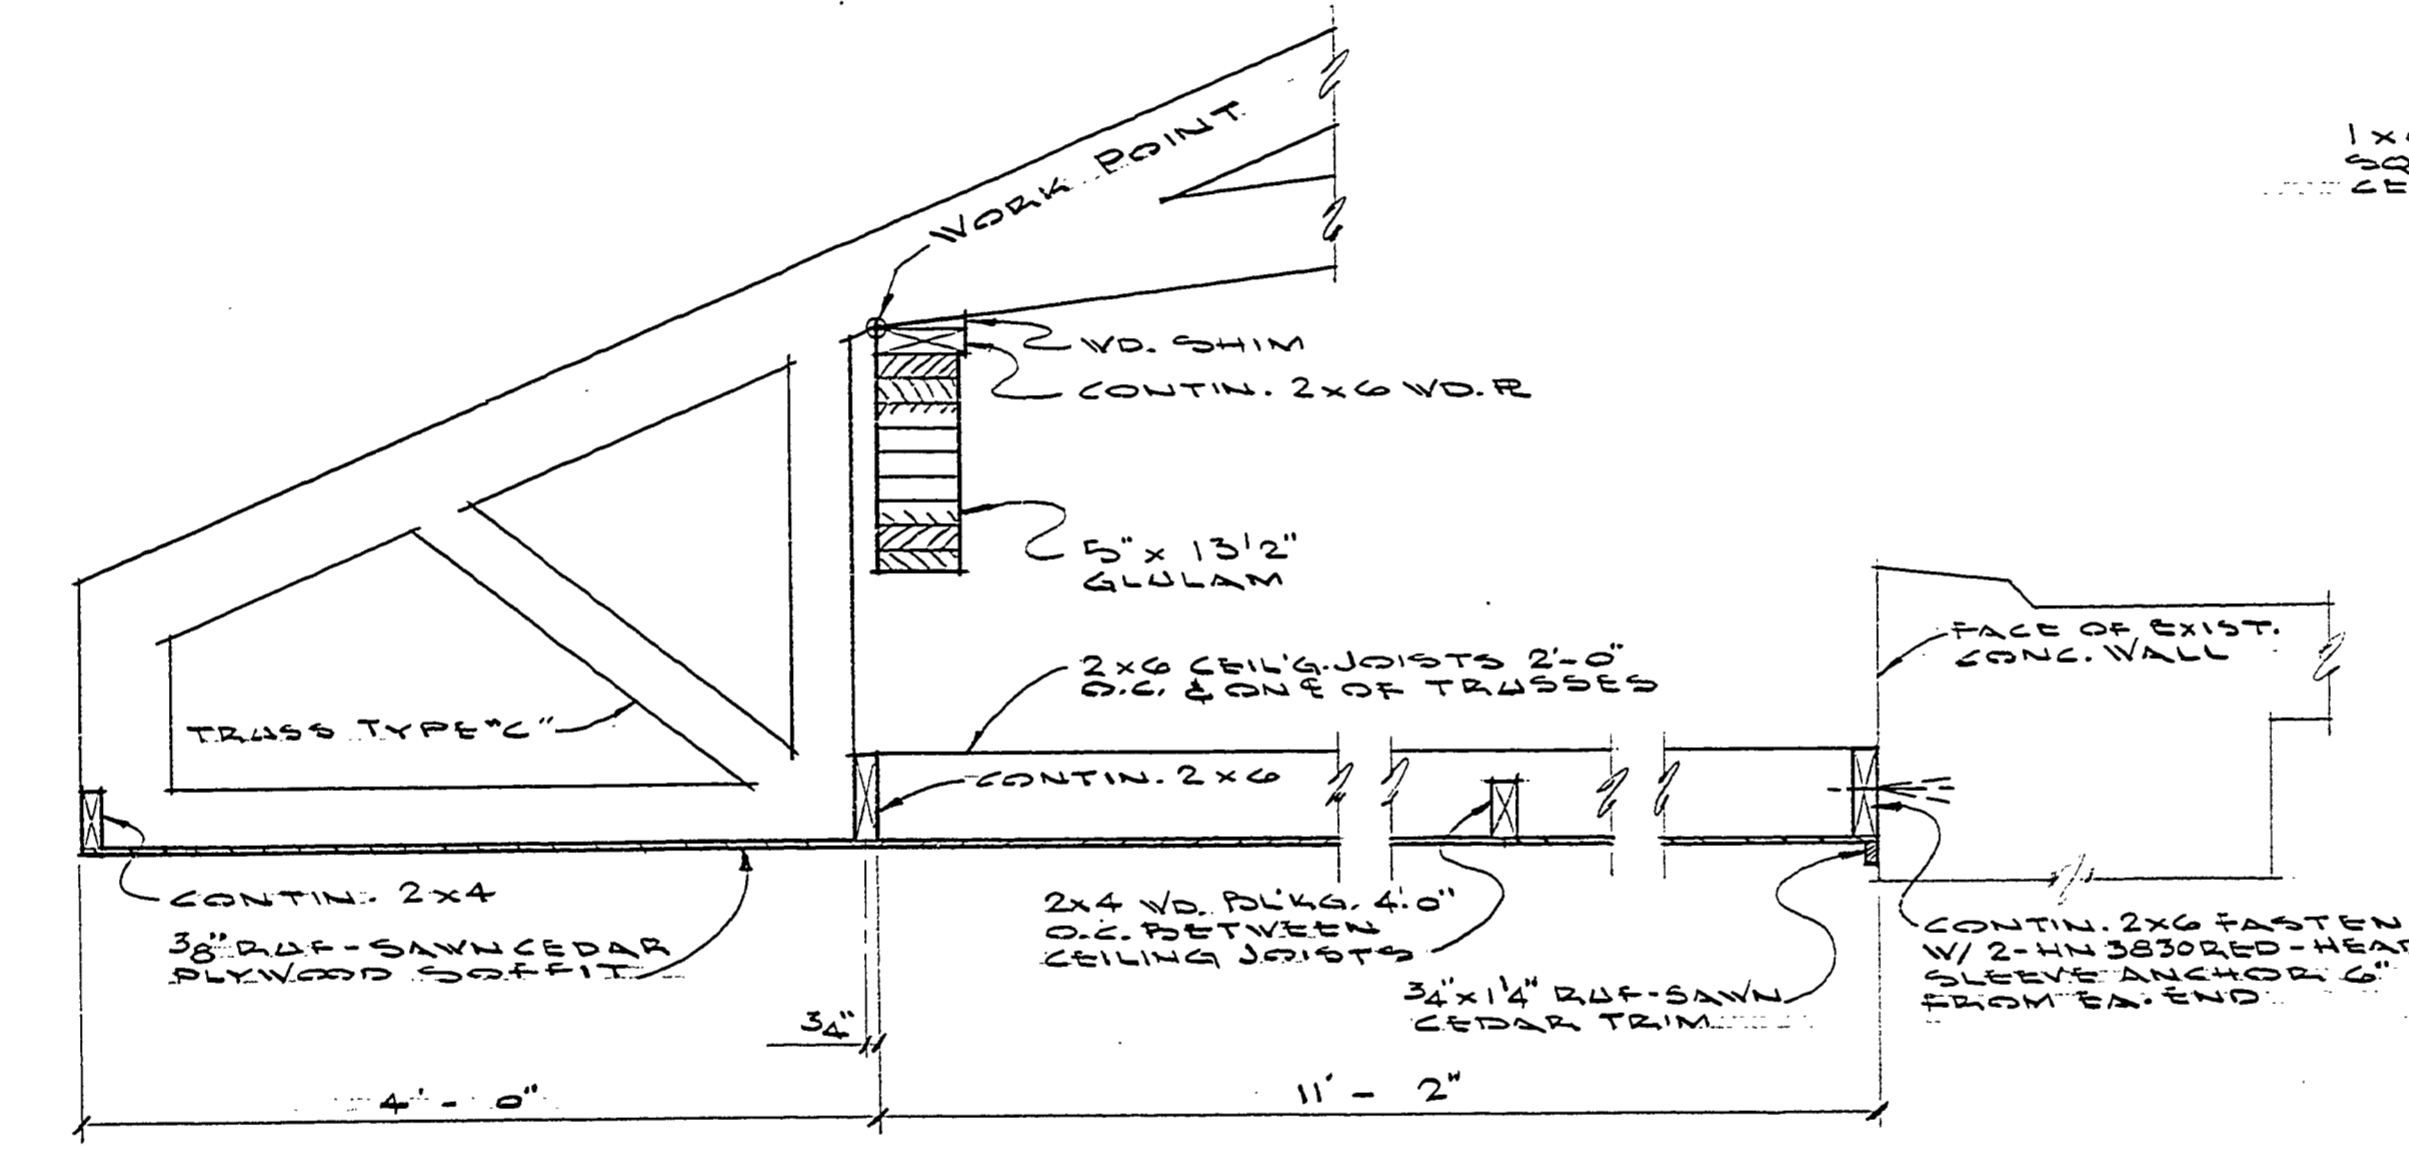


DETAIL 12
47

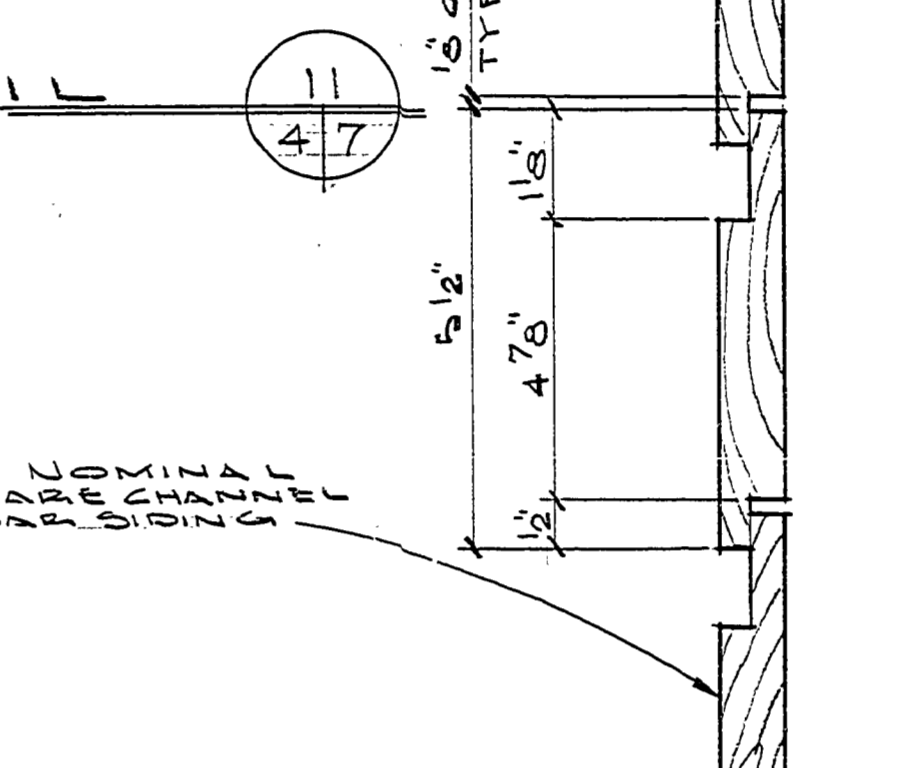


SIDING DET.
S.S. 1/4" x 1/2"

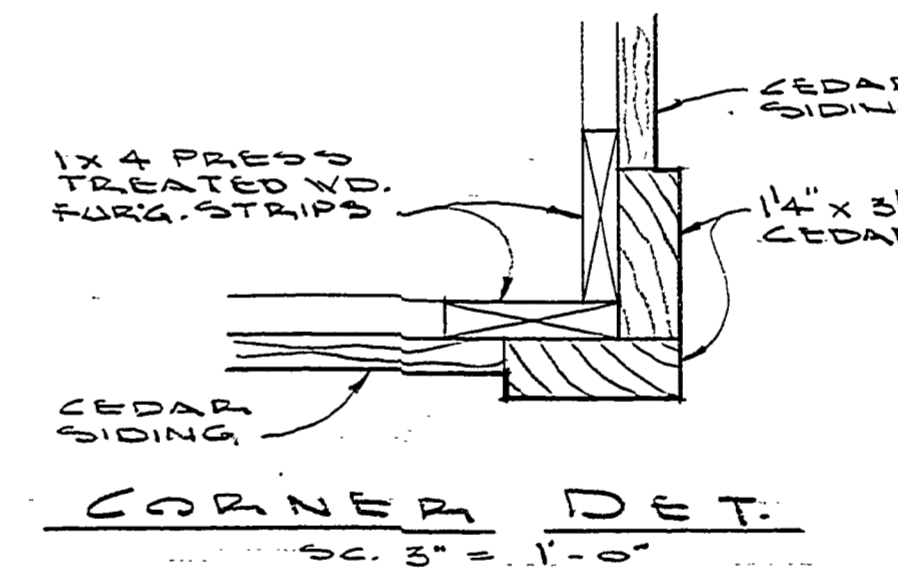


CORNER DET.
S.S. 1/4" x 1/2"

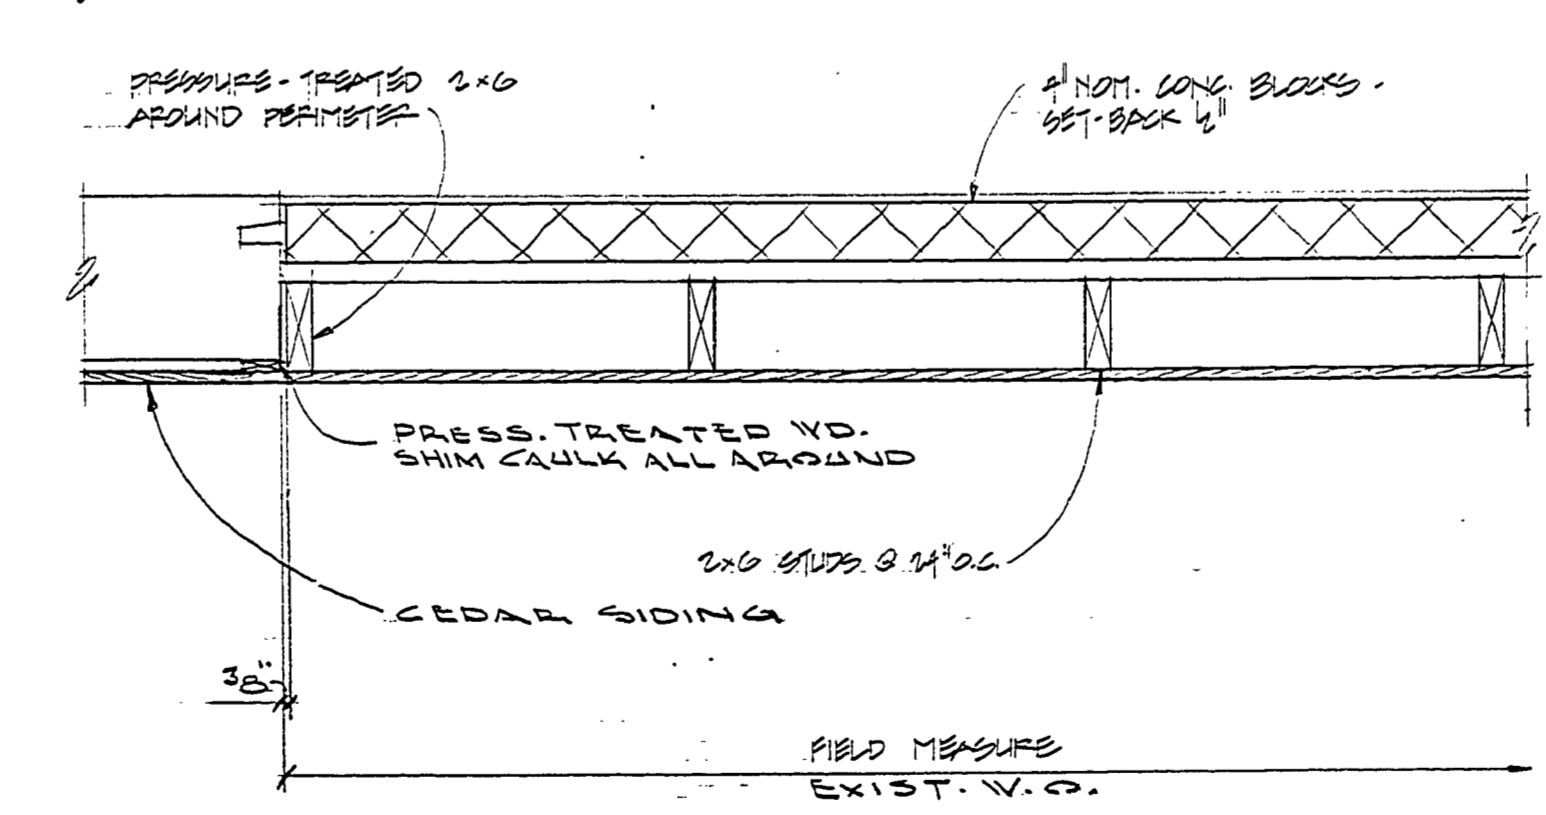


DETAIL 17
47

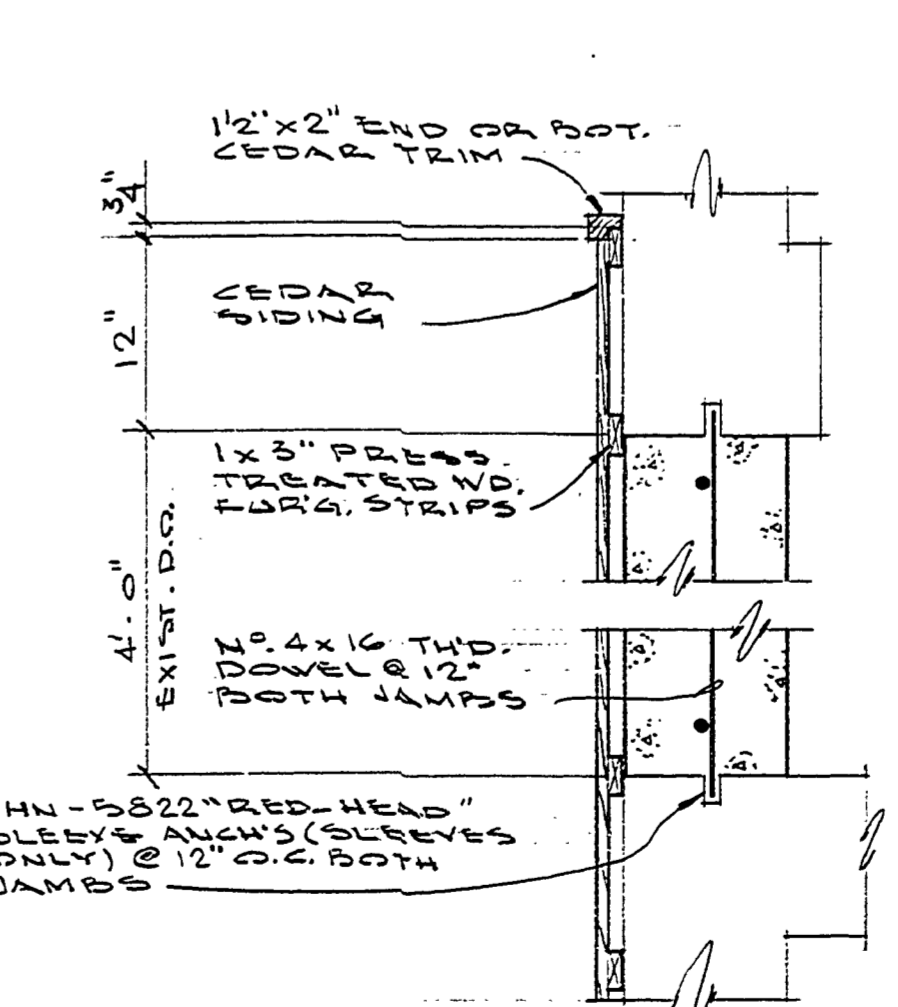

JAMB DET. 18
77

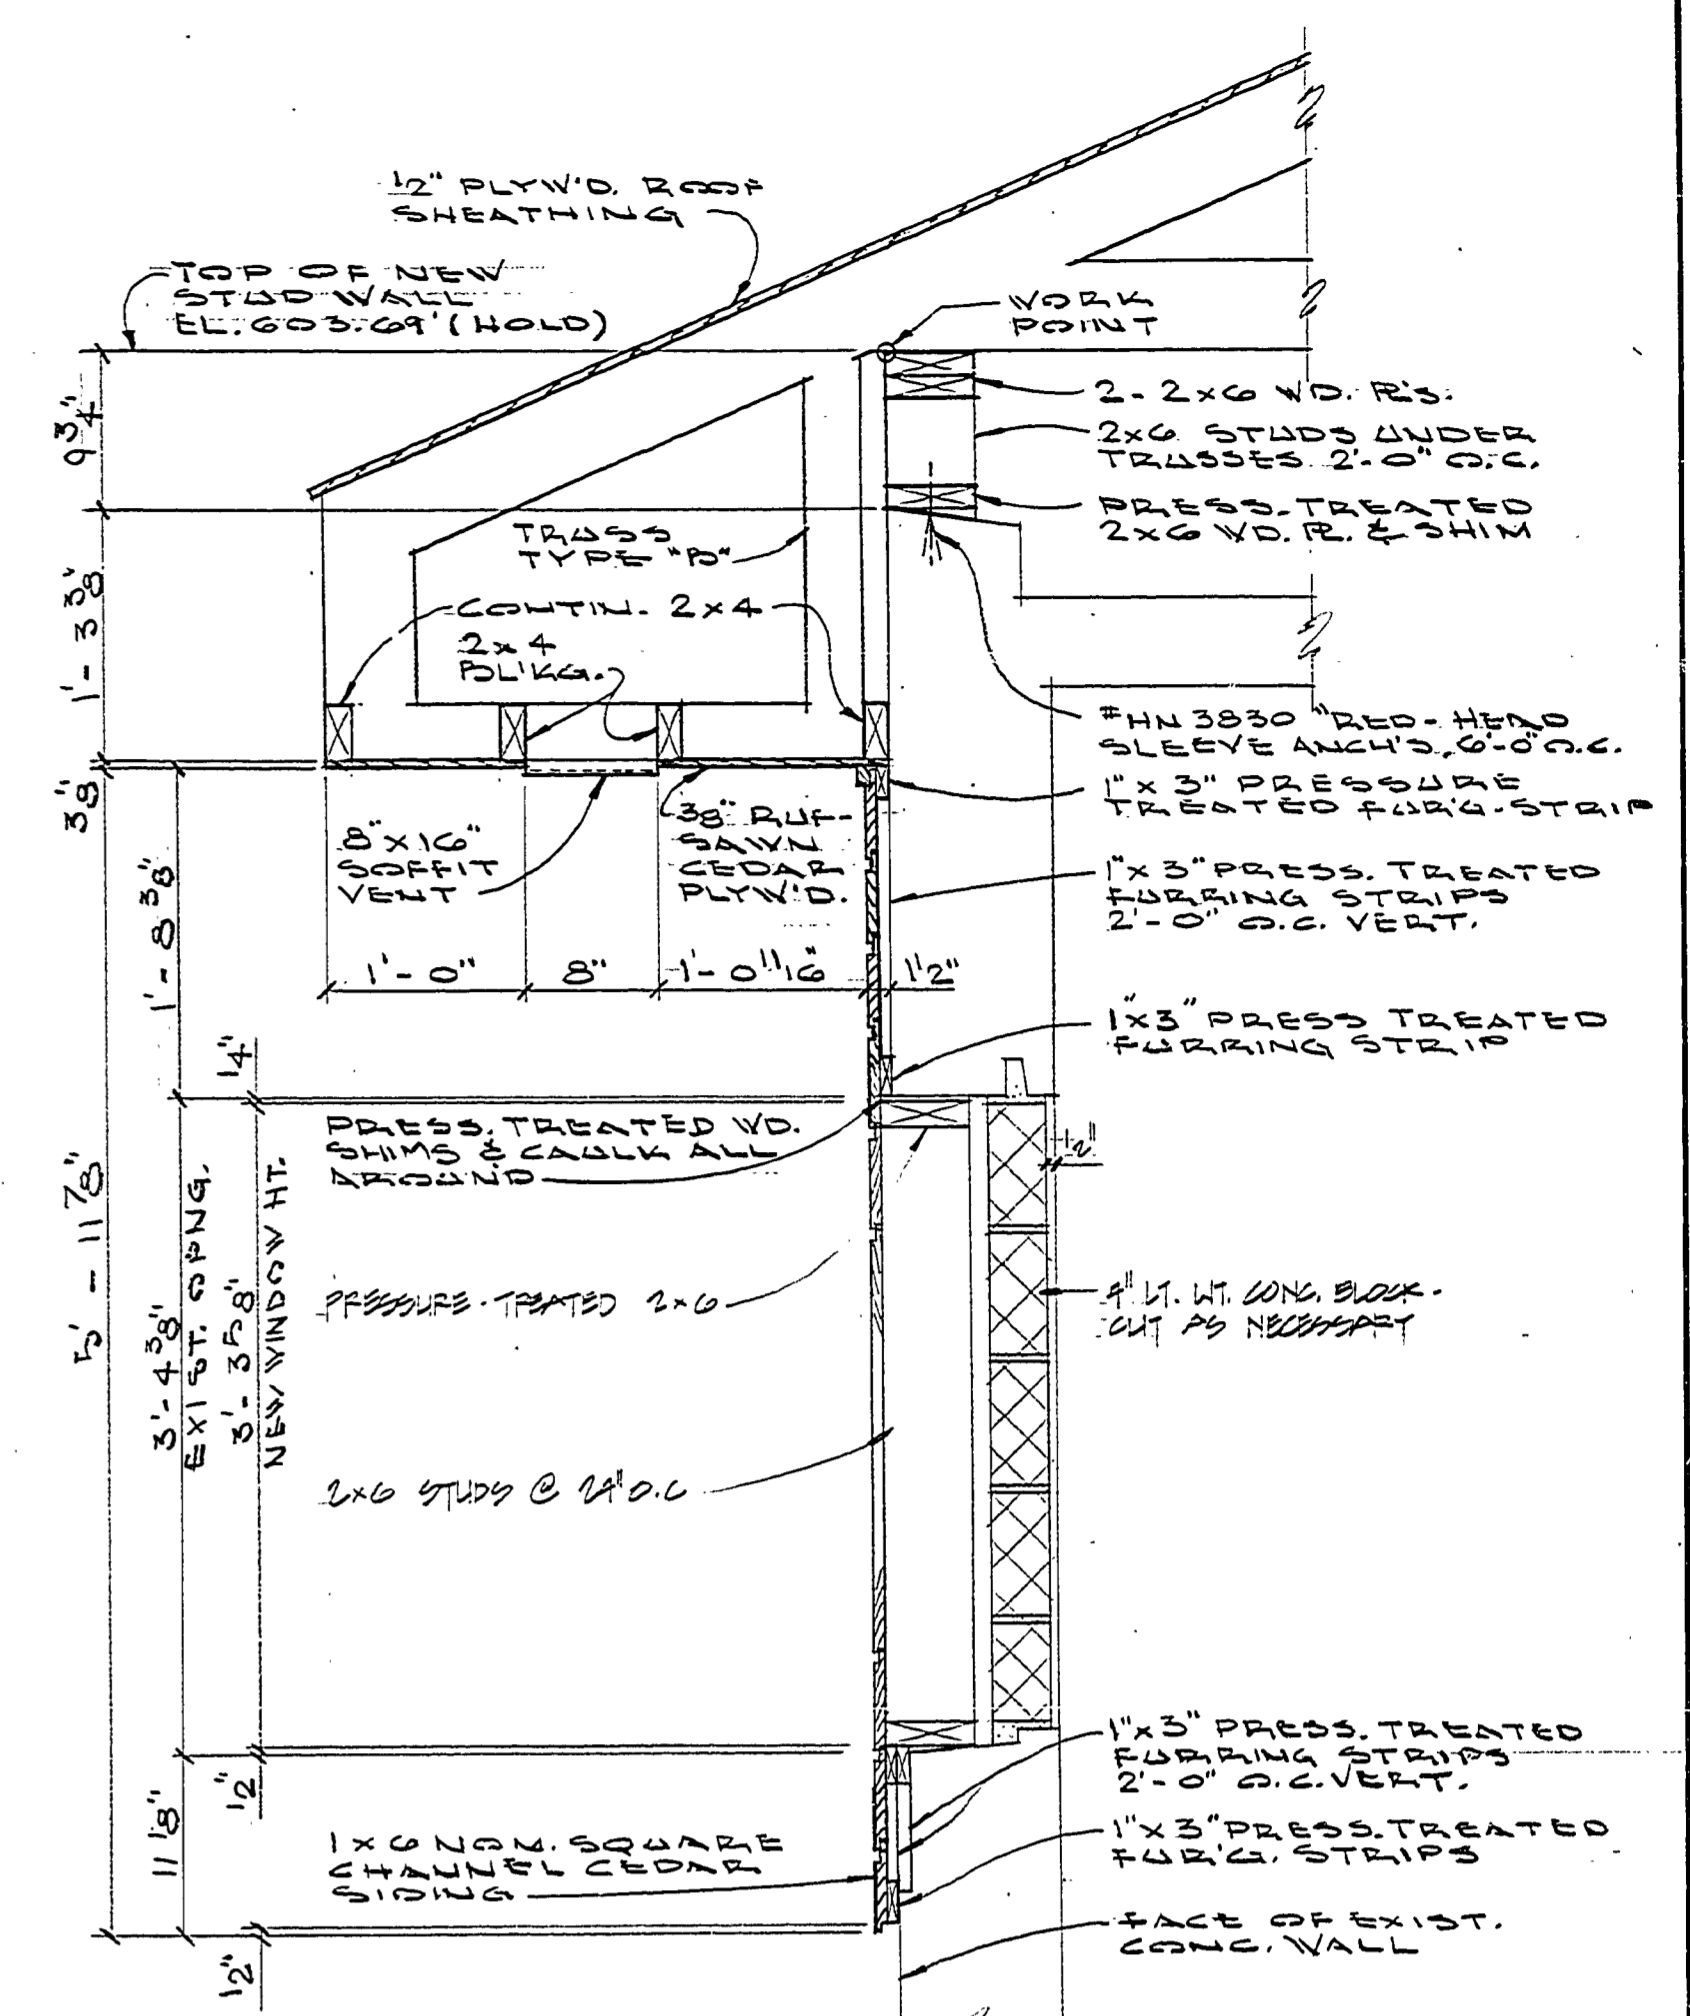

WALL DETAIL 13
47

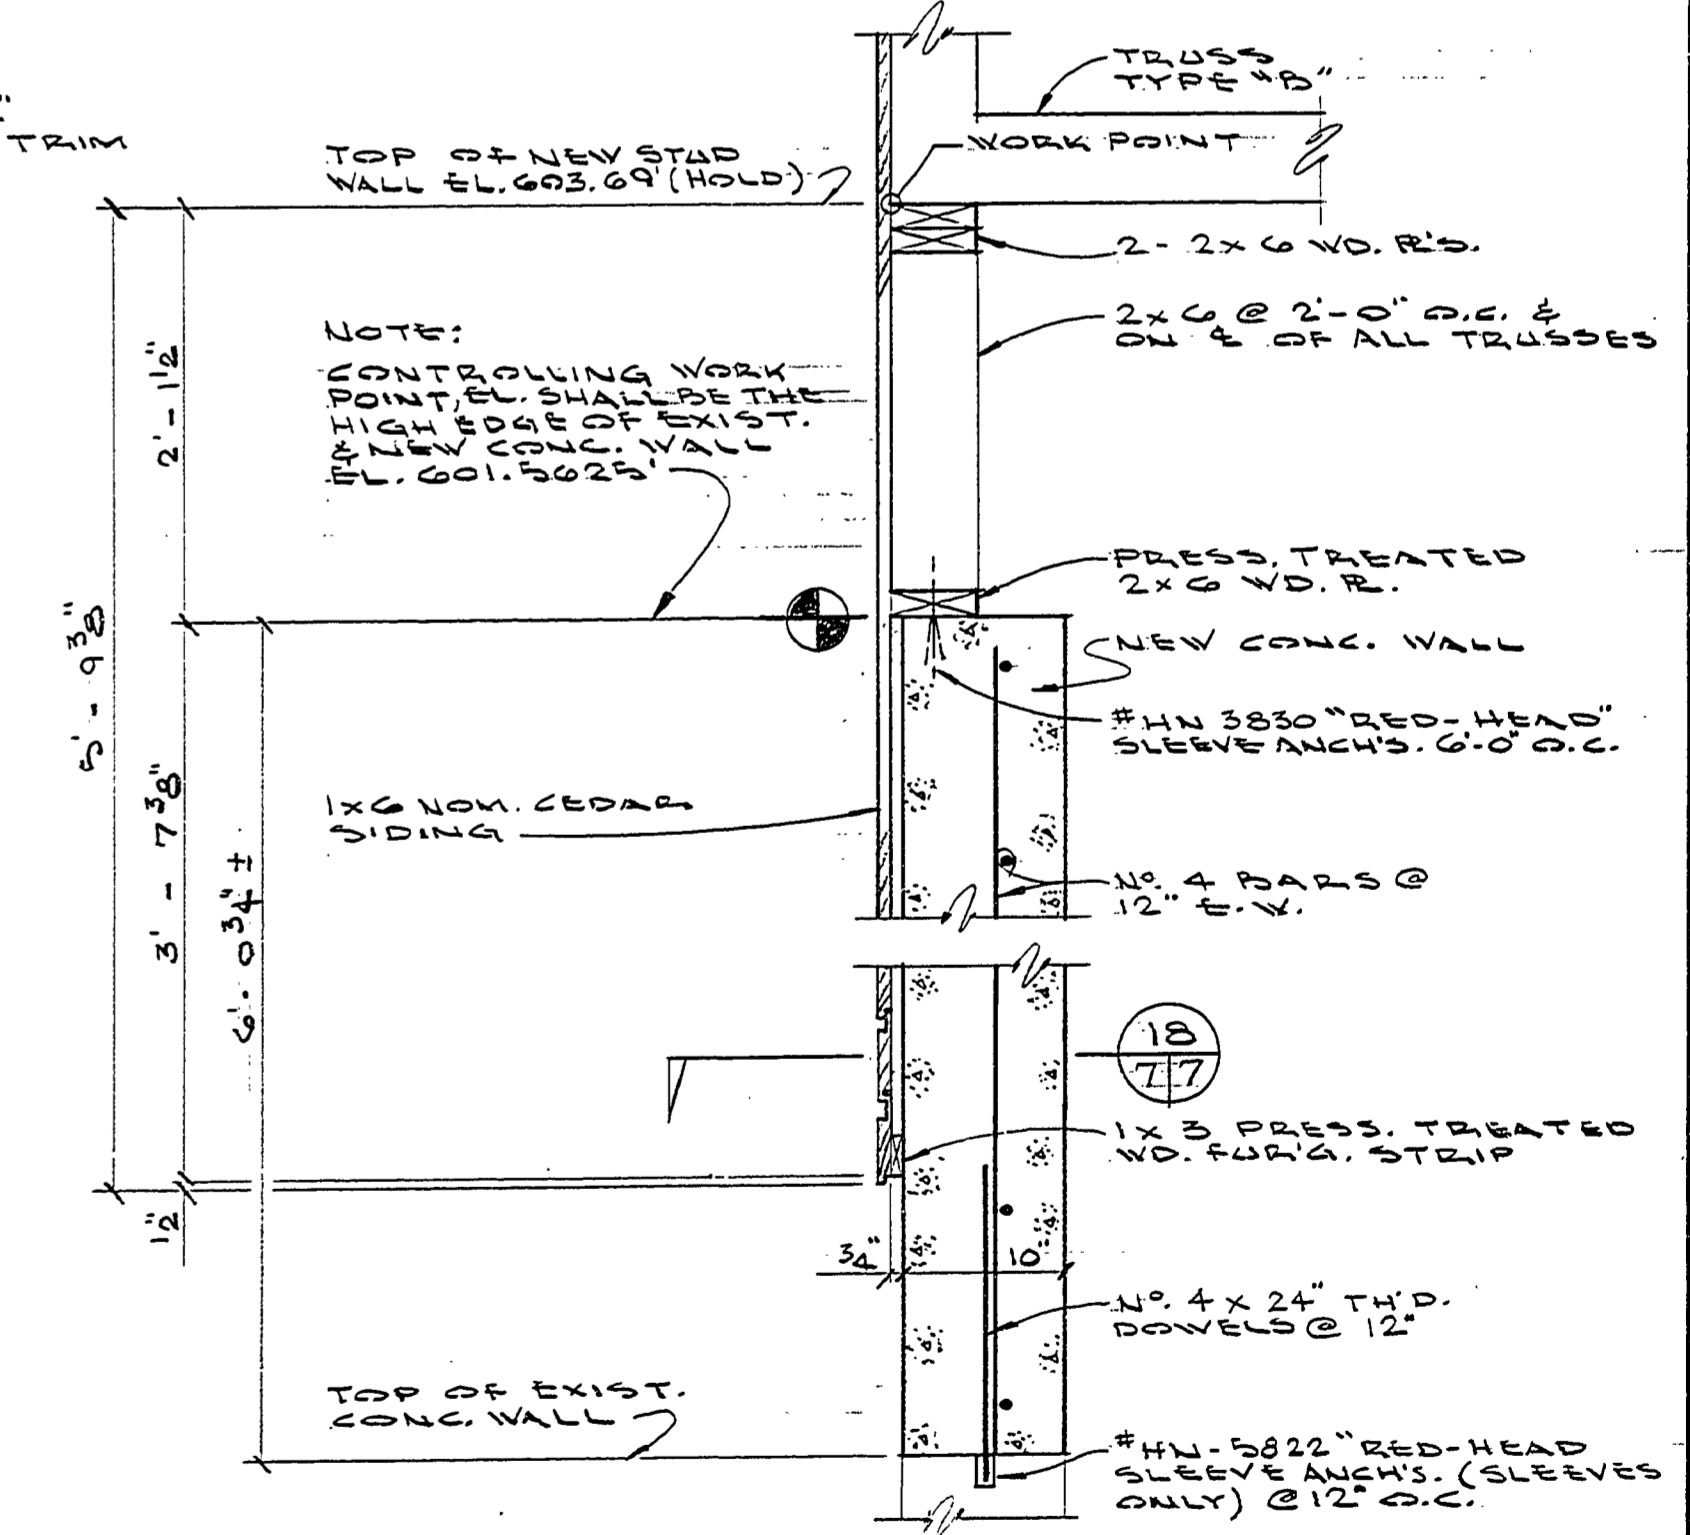

WALL DETAIL 19
47

SCALE 1" = 1'-0" UNLESS OTHERWISE NOTED

SURVEYED BY		DRAWN BY: M-I		NO. DATE BY		REVISIONS		NO. DATE BY		REVISIONS		MICHIGAN DEPARTMENT OF NATURAL RESOURCES		MUSKEGON STATE PARK		PROJECT NO. 24-2372	
DESIGNED BY		CHECKED BY		1.		2.		3.		4.		DETAILS		AREA OR PARK		SHEET 7 OF 7	
DATE		DATE		DATE		DATE		DATE		DATE		SHEET TITLE		PEACHHOUSE RE-ROOFING		PLAN NO. 110	