




1 DETAIL OF TYP. OVERHANG  
 (BUILDING 'B')  
 SCALE: 1/2"=1'-0"

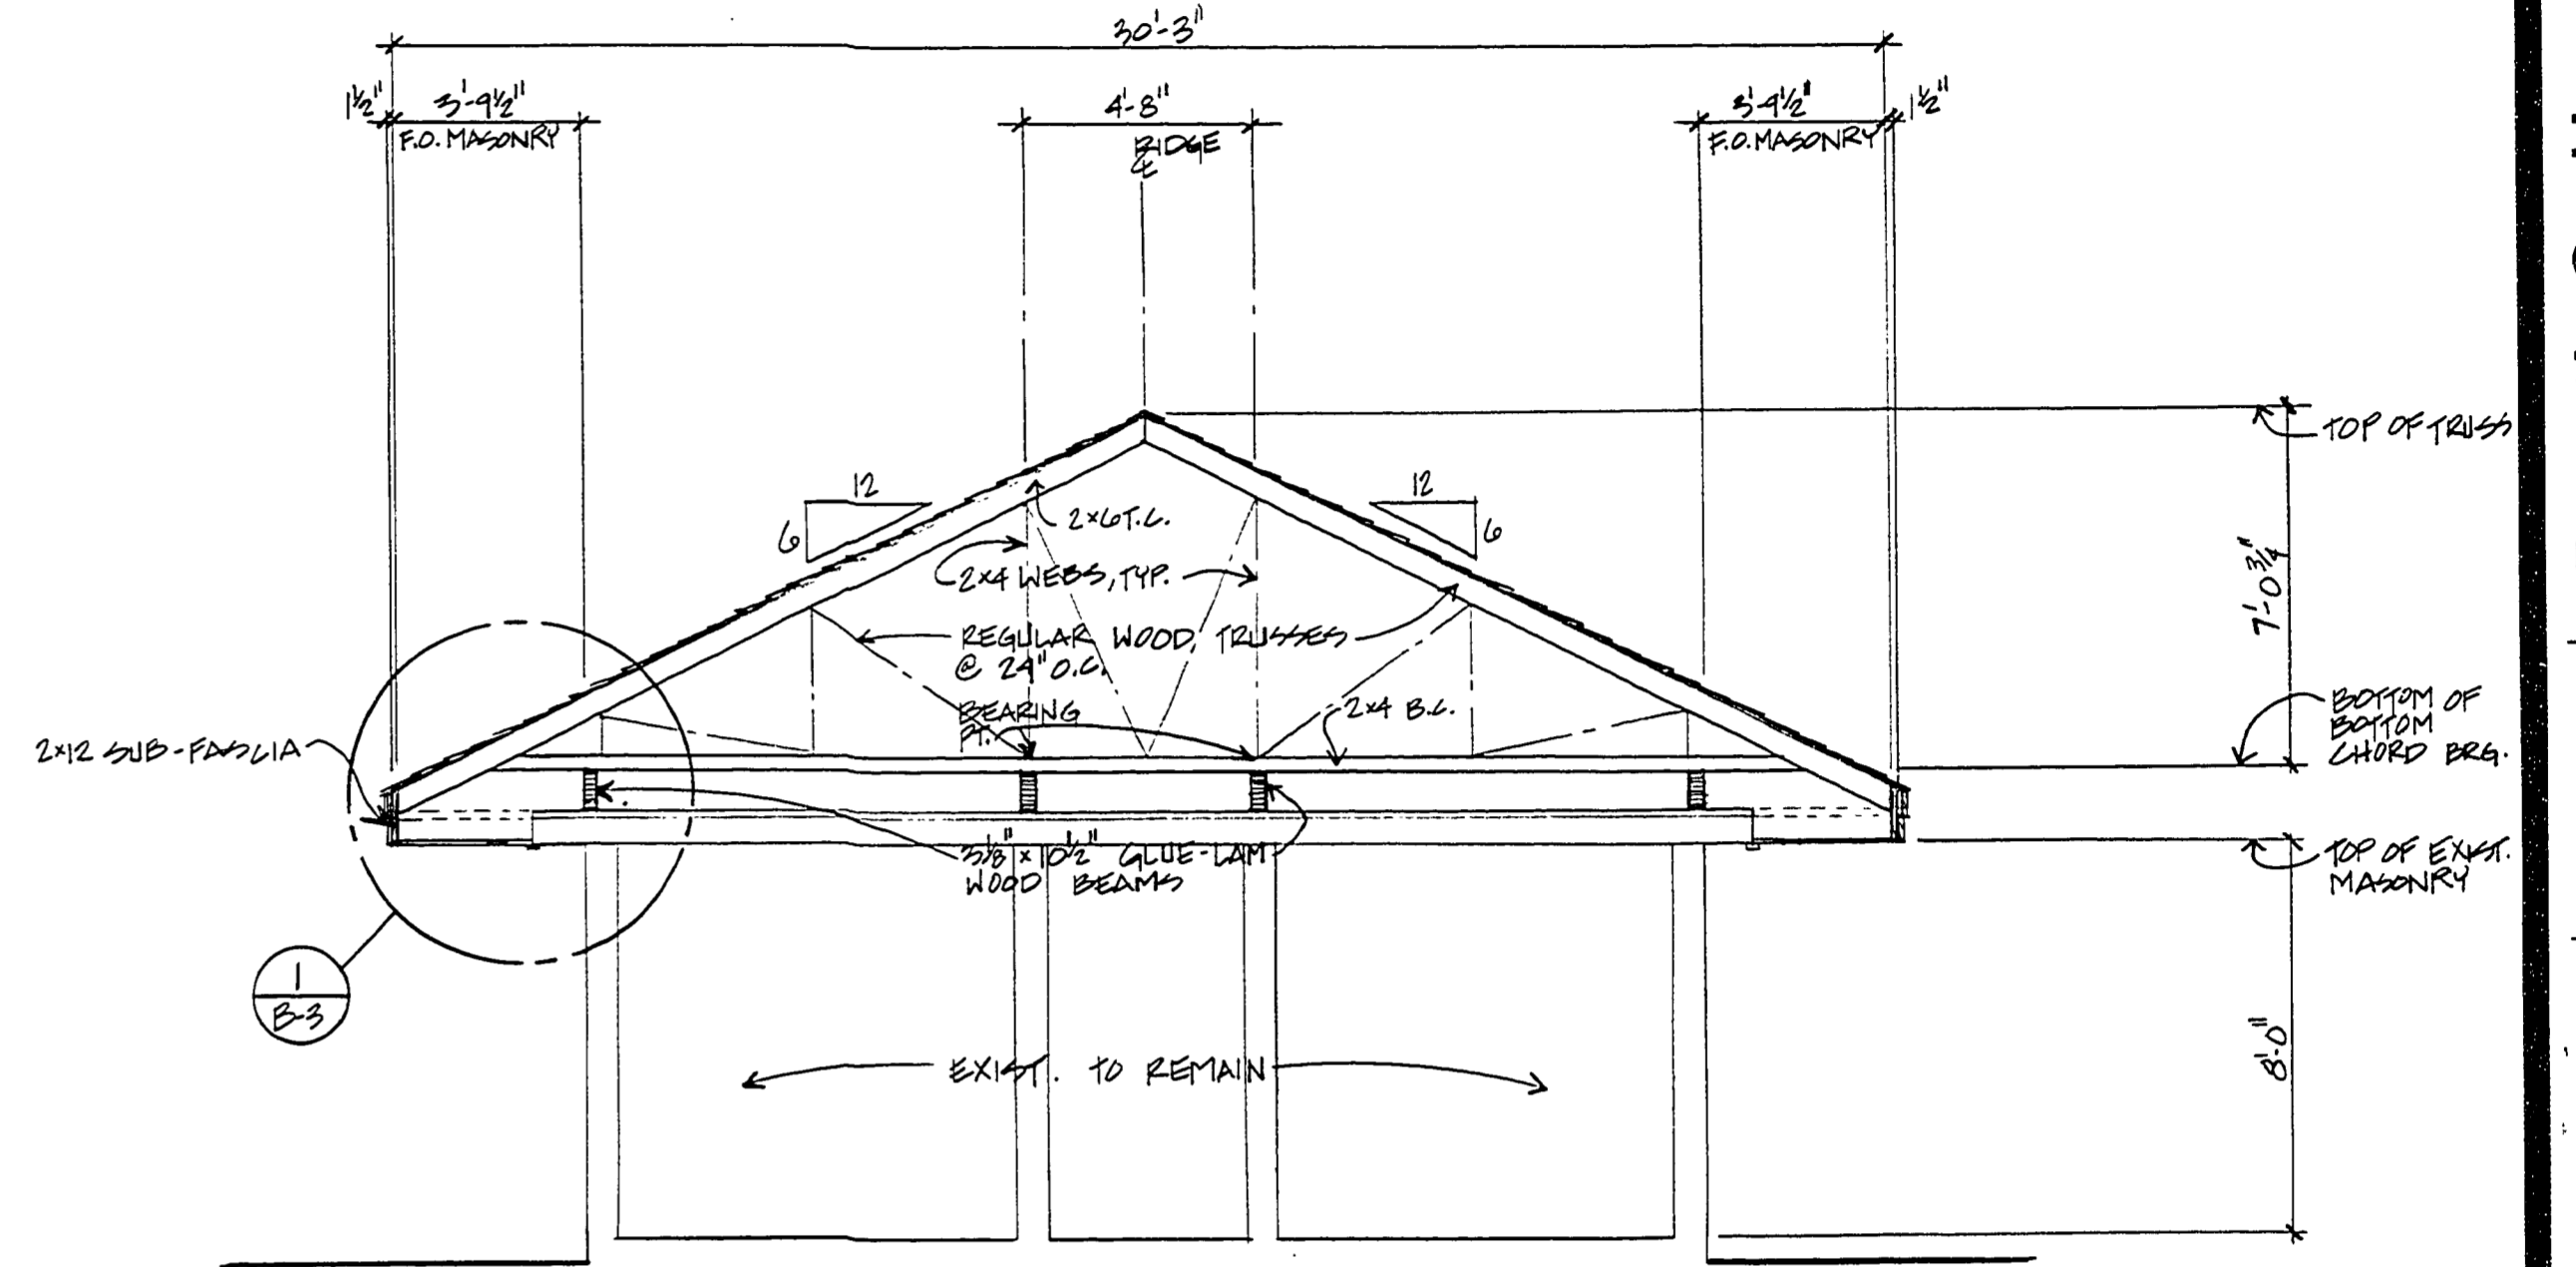

A SECTION 'A'  
 (BUILDING 'B')  
 SCALE: 1/4"=1'-0"

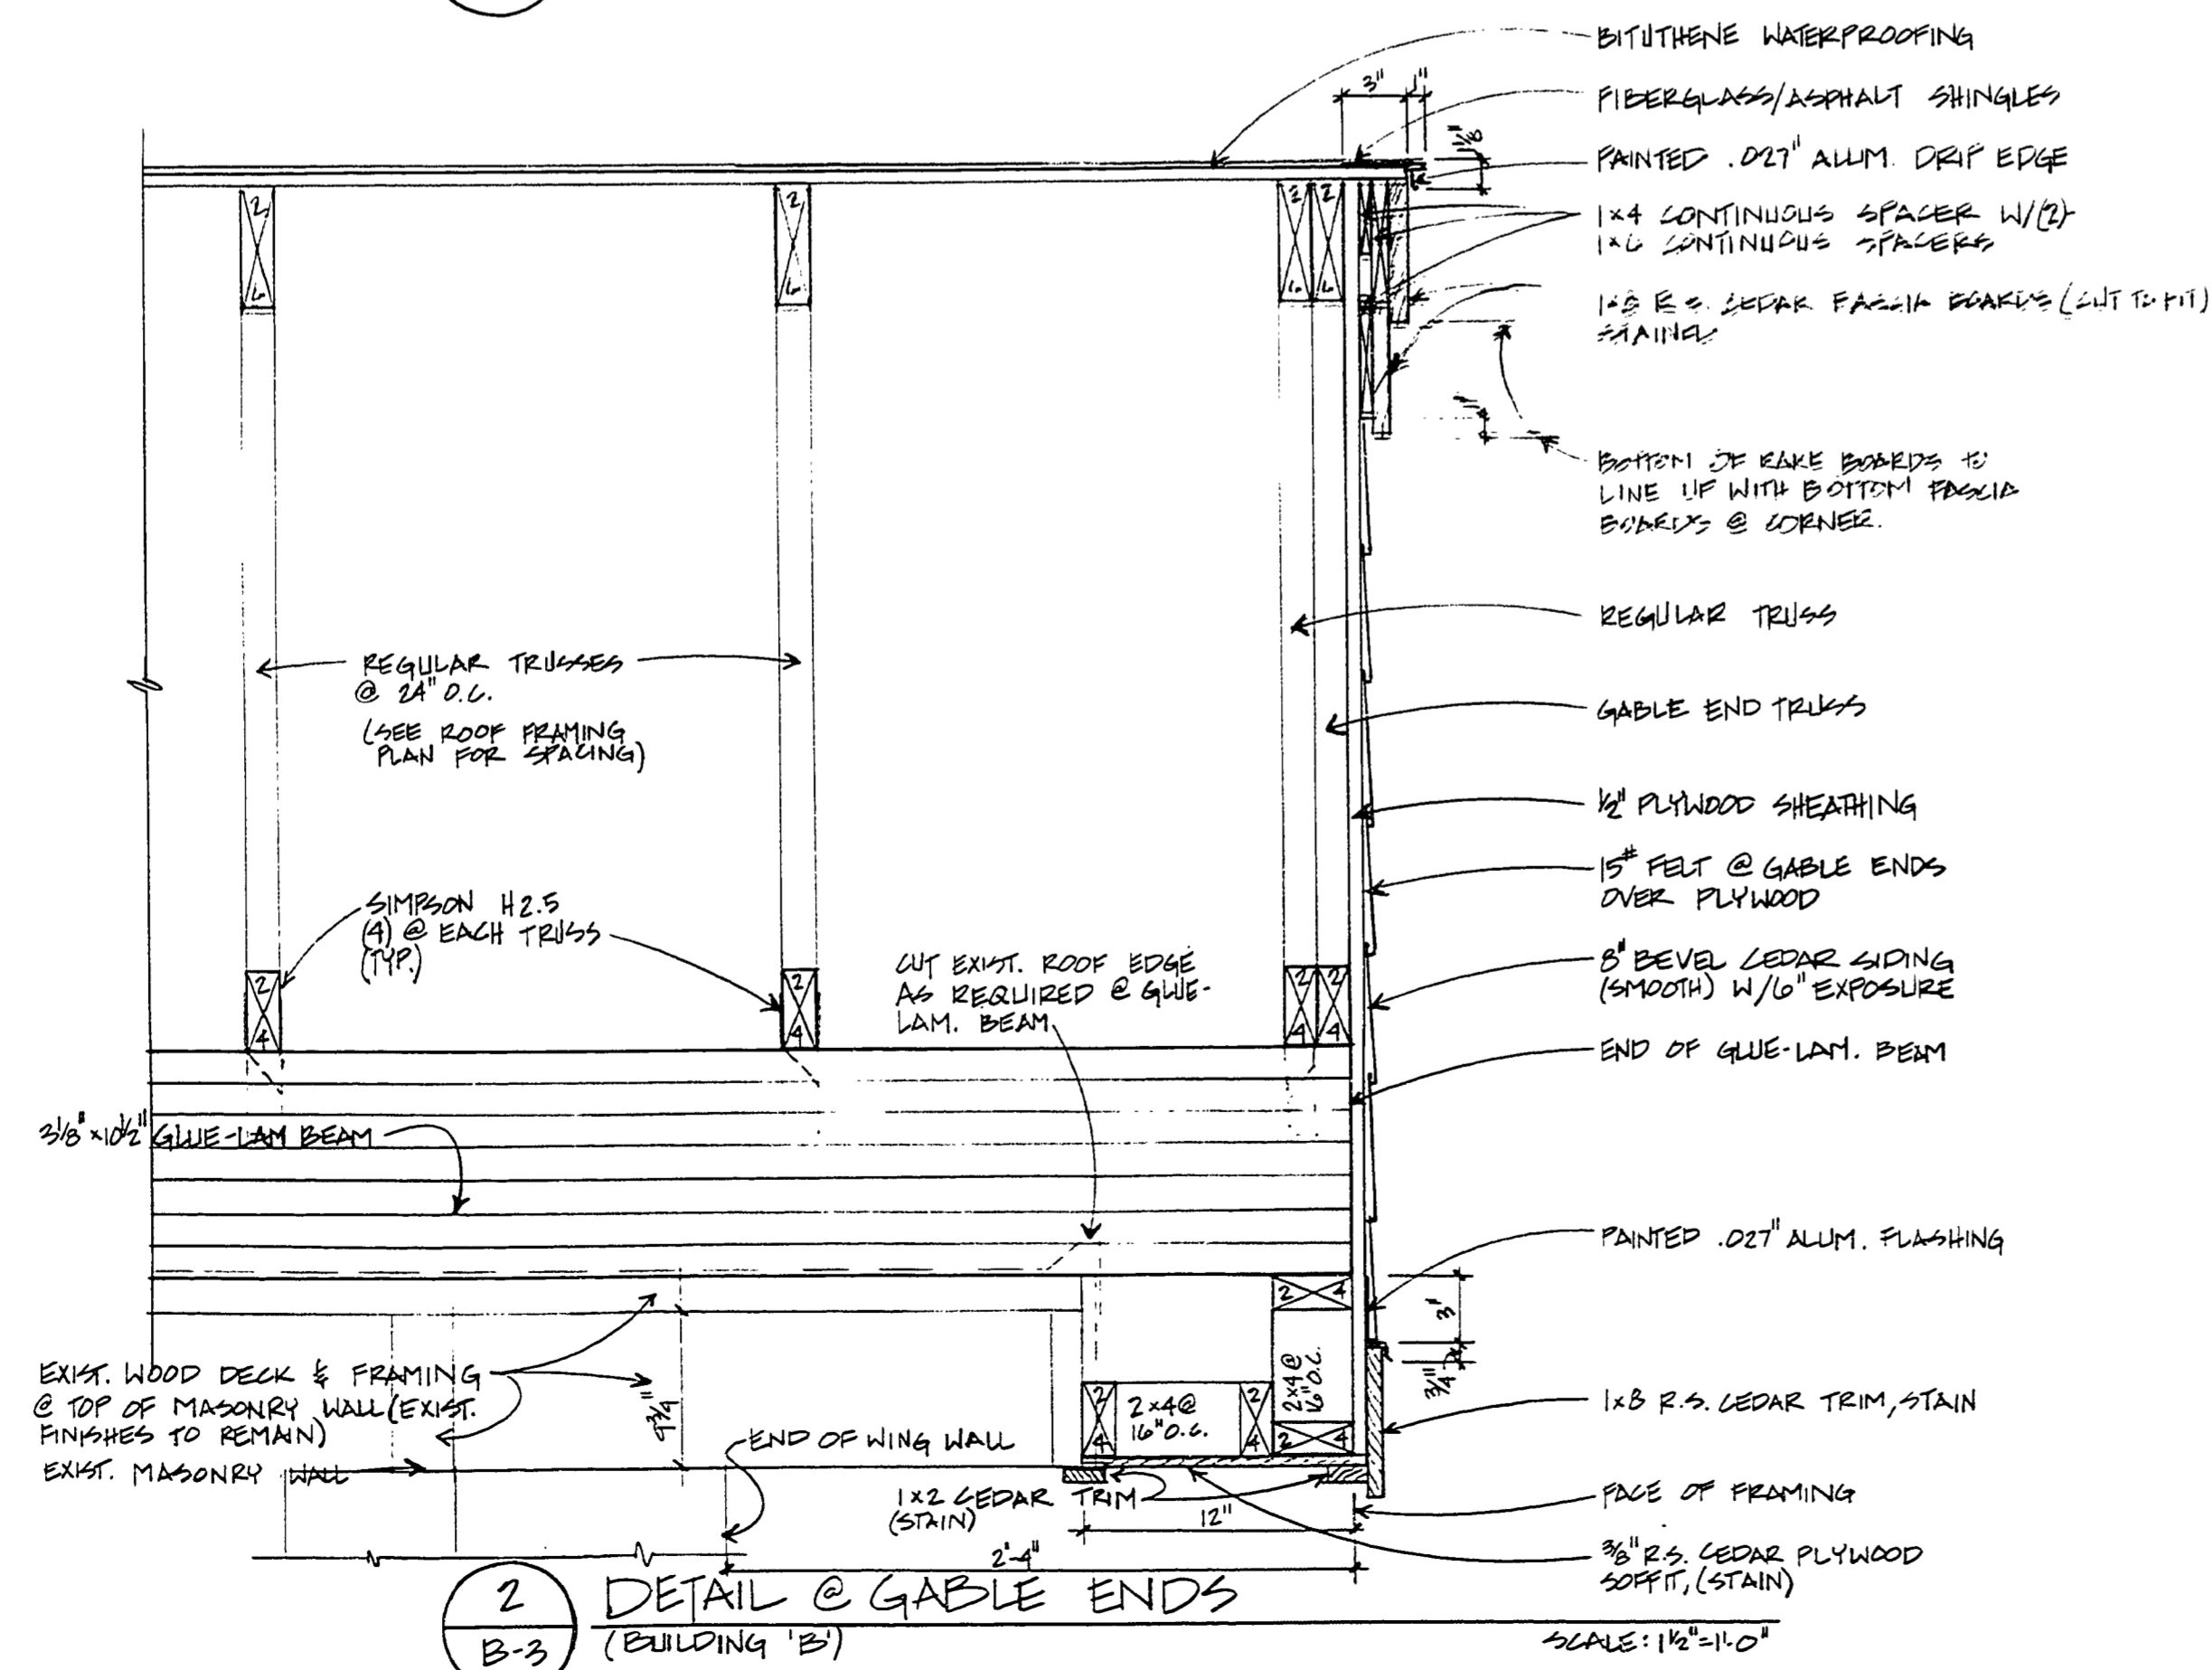

2 DETAIL @ GABLE ENDS  
 (BUILDING 'B')  
 SCALE: 1/2"=1'-0"

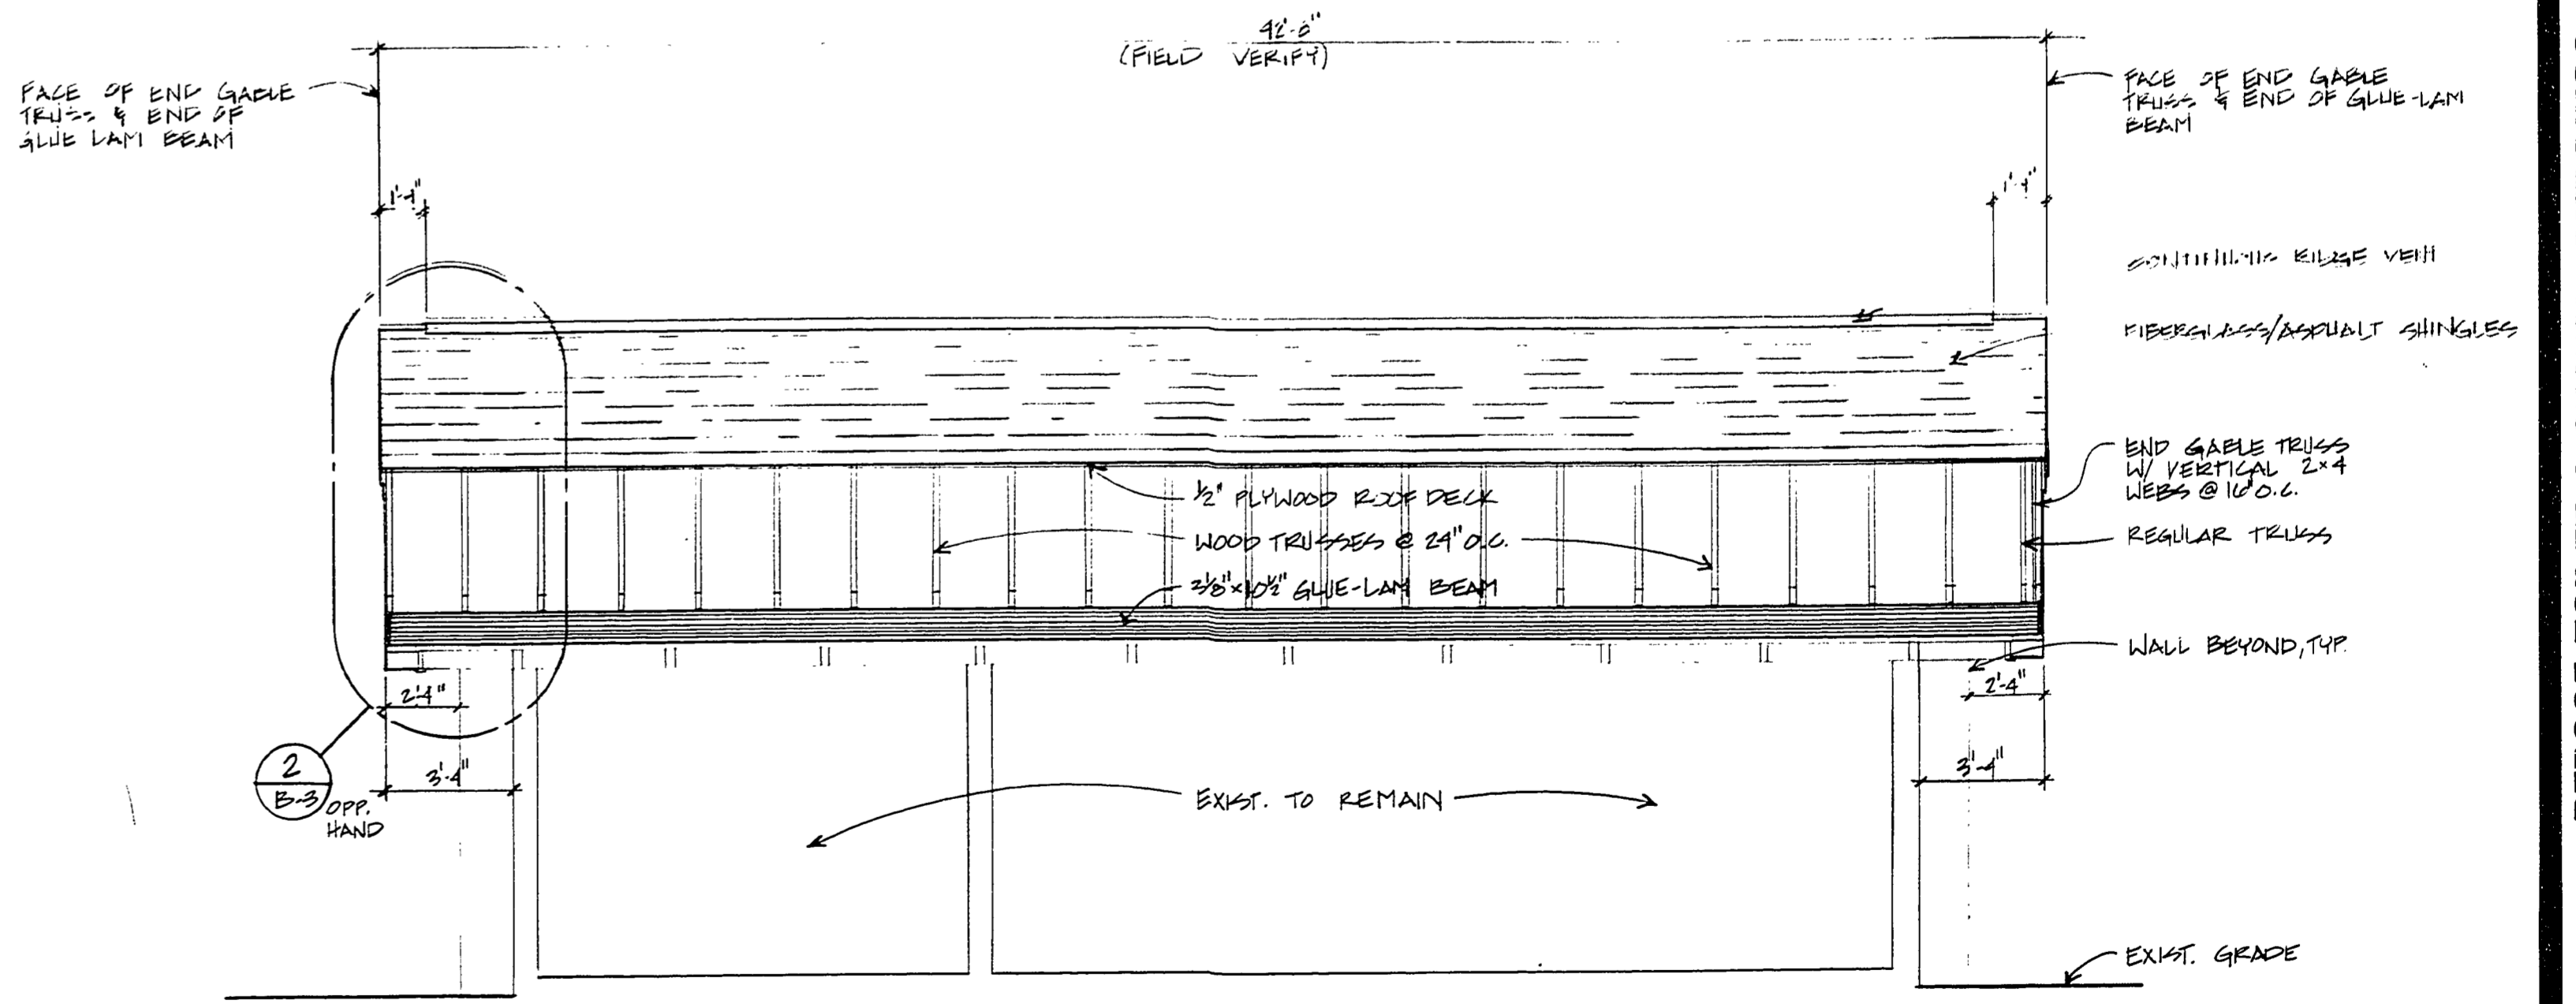

B SECTION 'B'  
 (BUILDING 'B')  
 SCALE: 1/4"=1'-0"

Bernath-Coakley Associates Architects, Inc.  
 4104 W. St. Joseph Hwy.  
 Lansing, Michigan 48917  
 (517)321-9525

STATE OF MICHIGAN  
 DEPARTMENT OF MANAGEMENT AND BUDGET  
 Office of Facilities

HEROOF TOILET & SHOWER BUILDINGS  
 MUSKOGON STATE PARK  
 STATE OF MICHIGAN  
 DEPARTMENT OF NATURAL RESOURCES  
 PARKS DIVISION

STATE PARK IMPROVEMENTS/PROTECTING MICHIGAN'S FUTURE ACCT. NO. 607-75-2450-400

BUILDING 'B'  
 Revisions

Date  
 SEPT. 9, 1991  
 Comm. No.  
 1136  
 Sheet No.

133