


REVIEWED BY: Wm. H. [Signature] 12-20-84
IN CHARGE, PROGRAM PLANNING DATE

APPROVED BY: Jack [Signature] 12-20-84
CHIEF, PARKS DIVISION DATE

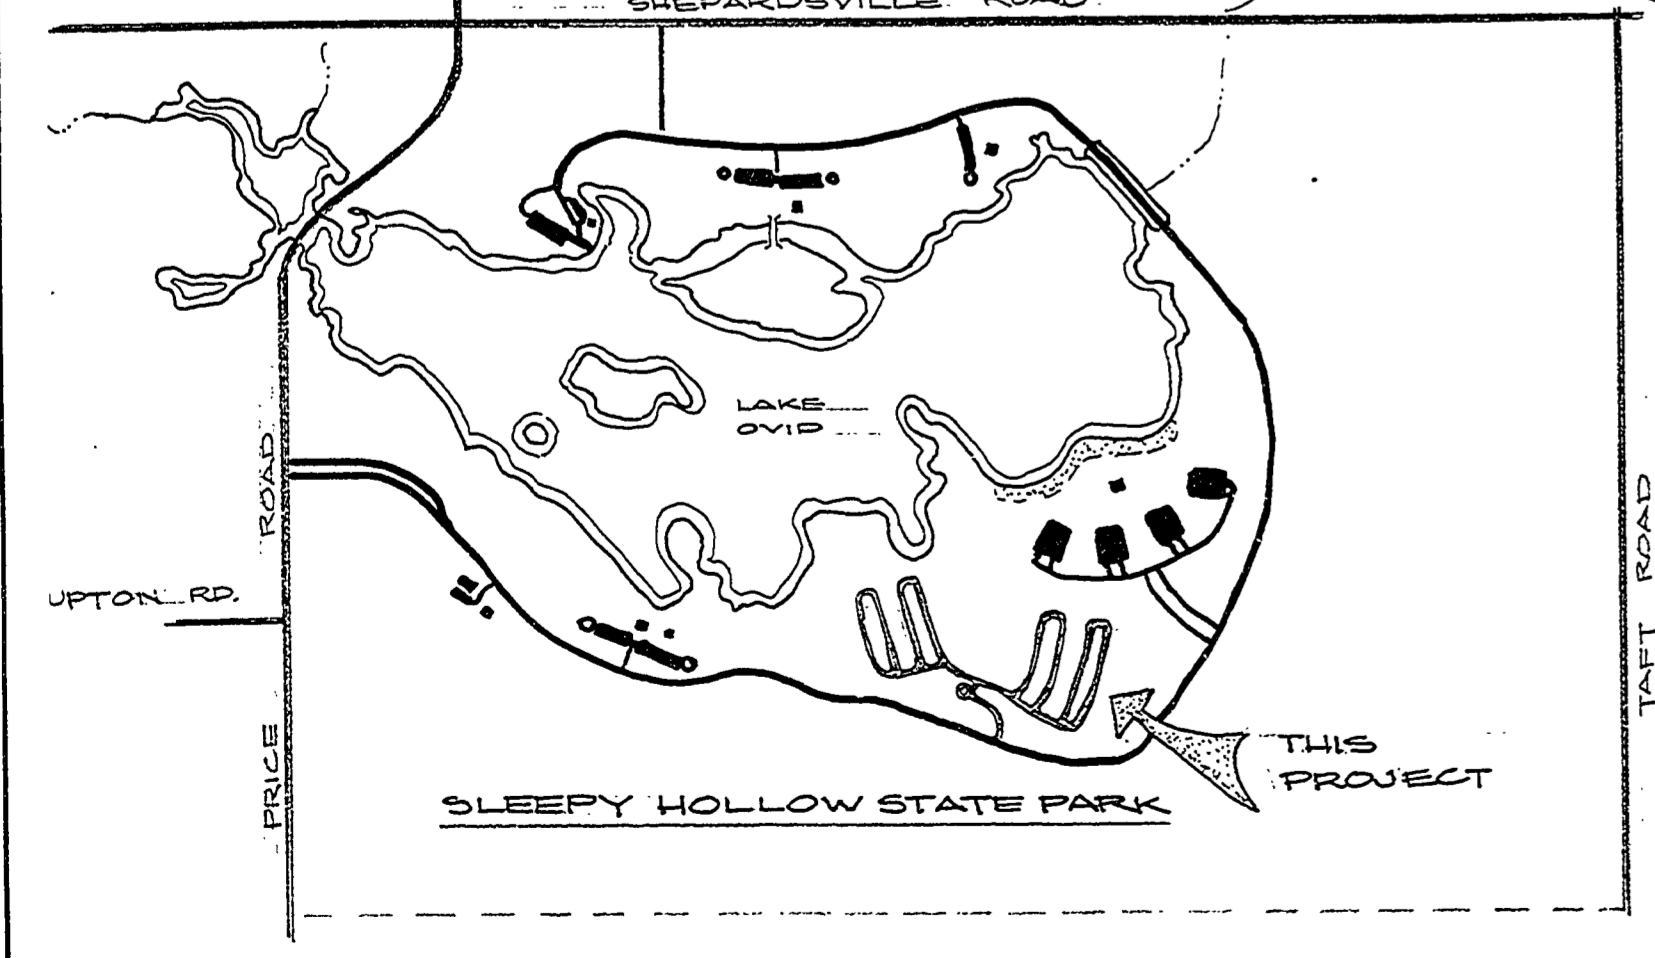

PROJECT LOCATION
(NO SCALE)

SCALE: 1" = 100'
(2' CONTOUR INTERVAL)

SURVEYED BY		DRAWN BY L.C. MILLER		12/84		NO. DATE BY		REVISIONS		MICHIGAN DEPARTMENT OF NATURAL RESOURCES		SLEEPY HOLLOW STATE PARK		PROJECT NO.	
DESIGNED BY L.C. MILLER		12/84		CHECKED BY		DATE		NO. DATE BY		MODERN CAMPGROUND - 188 SITES		AREA OR PARK		SHEET 1 OF 1 PLAN NO. L-120	
		DATE						1.		SHEET TITLE		PROJECT			
								2.							
								3.							
								4.							