
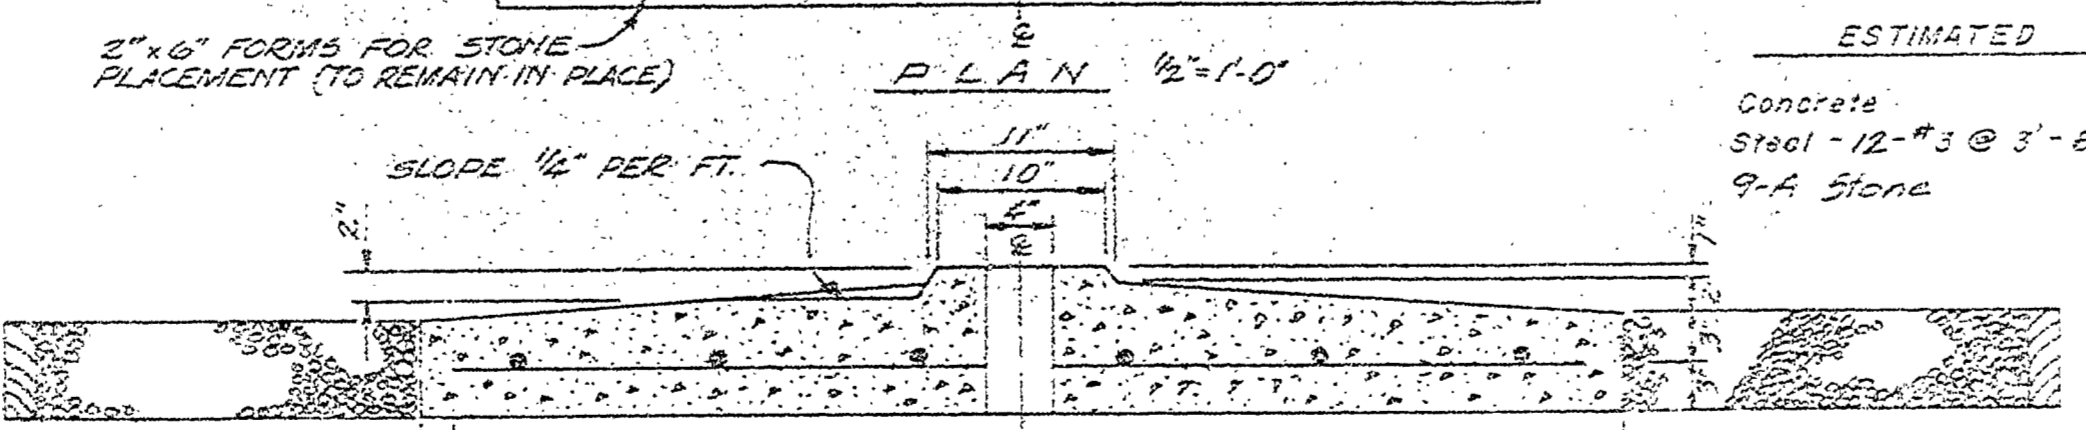


SECTION OF CAMPGROUND WELL (4")  
NO SCALE

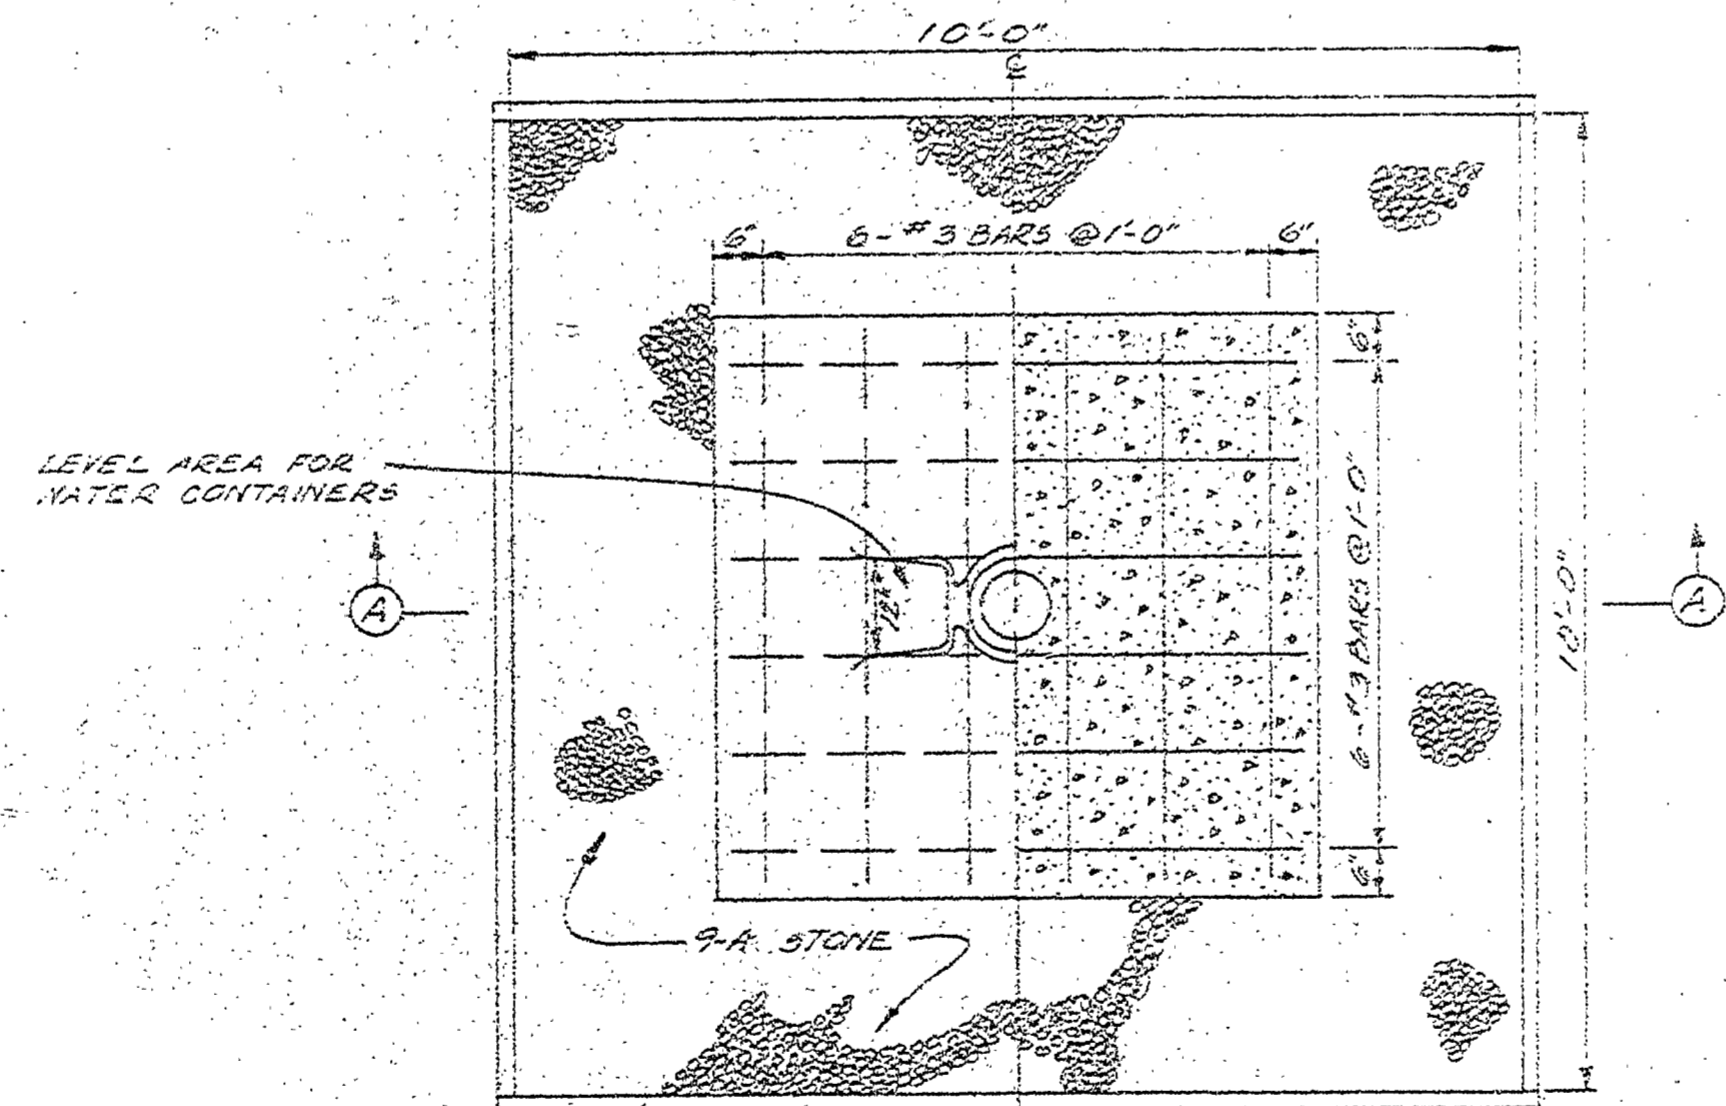

SECTION A-A 1"=1'-0"  
REINFORCED CONCRETE WELL PLATFORM

ESTIMATED QUANTITIES

Concrete	0.80CY
Steel - 12-#3 @ 3'-0"	26lbs
9-A Stone	2.0CY

SURVEYED BY	DRAWN BY	NO. DATE BY	REVISIONS	NO. DATE BY	REVISIONS	MICHIGAN DEPARTMENT OF NATURAL RESOURCES	WELL AND HAND PUMP	SLEEPY HOLLOW STATE PARK	PROJECT NO. 21-9691
DESIGNED BY	CHECKED BY	1.		3.				AREA OR PARK	
DATE	DATE	2.		4.			SHEET TITLE	PARKING, DOCK AND BRIDGE	SHEET 5 OF 5 PLAN NO. E-113