


PARK ENTRANCE ROAD
Scale: 1" = 100'

TURNAROUND DETAIL
Scale: 1" = 30'

TYPICAL ROAD & DRIVE SECTIONS A-A, B-B, & C-C

PARK SERVICE AREA DETAIL
Scale: 1" = 30'

SECTION E-E

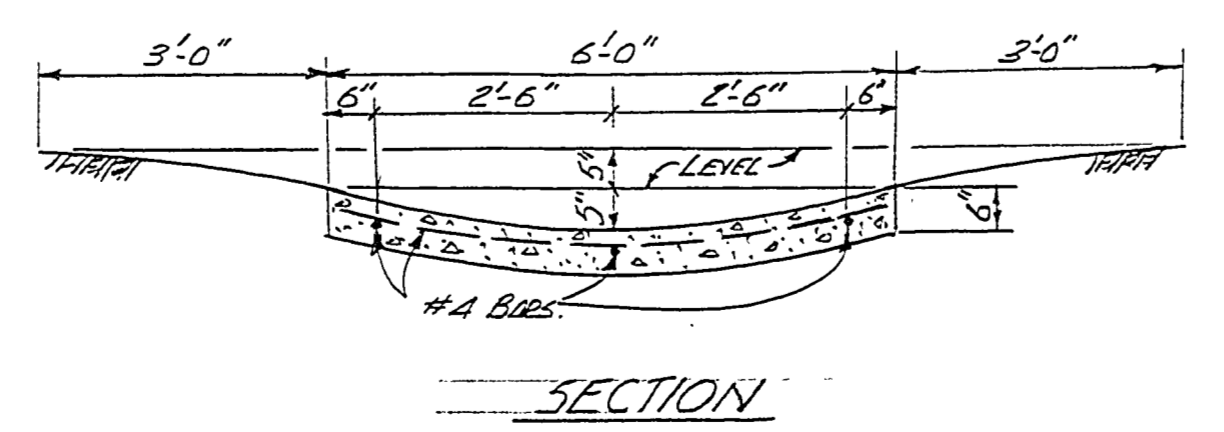

SECTION D-D

SURVEYED BY		DRAWN BY L.S.		3-77		NO. DATE BY		REVISIONS		NO. DATE BY		REVISIONS		MICHIGAN DEPARTMENT OF NATURAL RESOURCES		SLEEPY HOLLOW STATE PARK		PROJECT NO. 21-9679	
DESIGNED BY L. Smith		3-77		CHECKED BY		DATE		DATE		DATE		DATE		PLAN & DETAIL		AREA OR PARK		SHEET 2 OF 5	
														SHEET TITLE		PROJECT		BITUMINOUS SURFACING	
																		PLAN NO. E-110	