




NOTE: Pave All Surfaces With 175 lb./S.Y. Bituminous Aggregate Pavement, This Sheet.

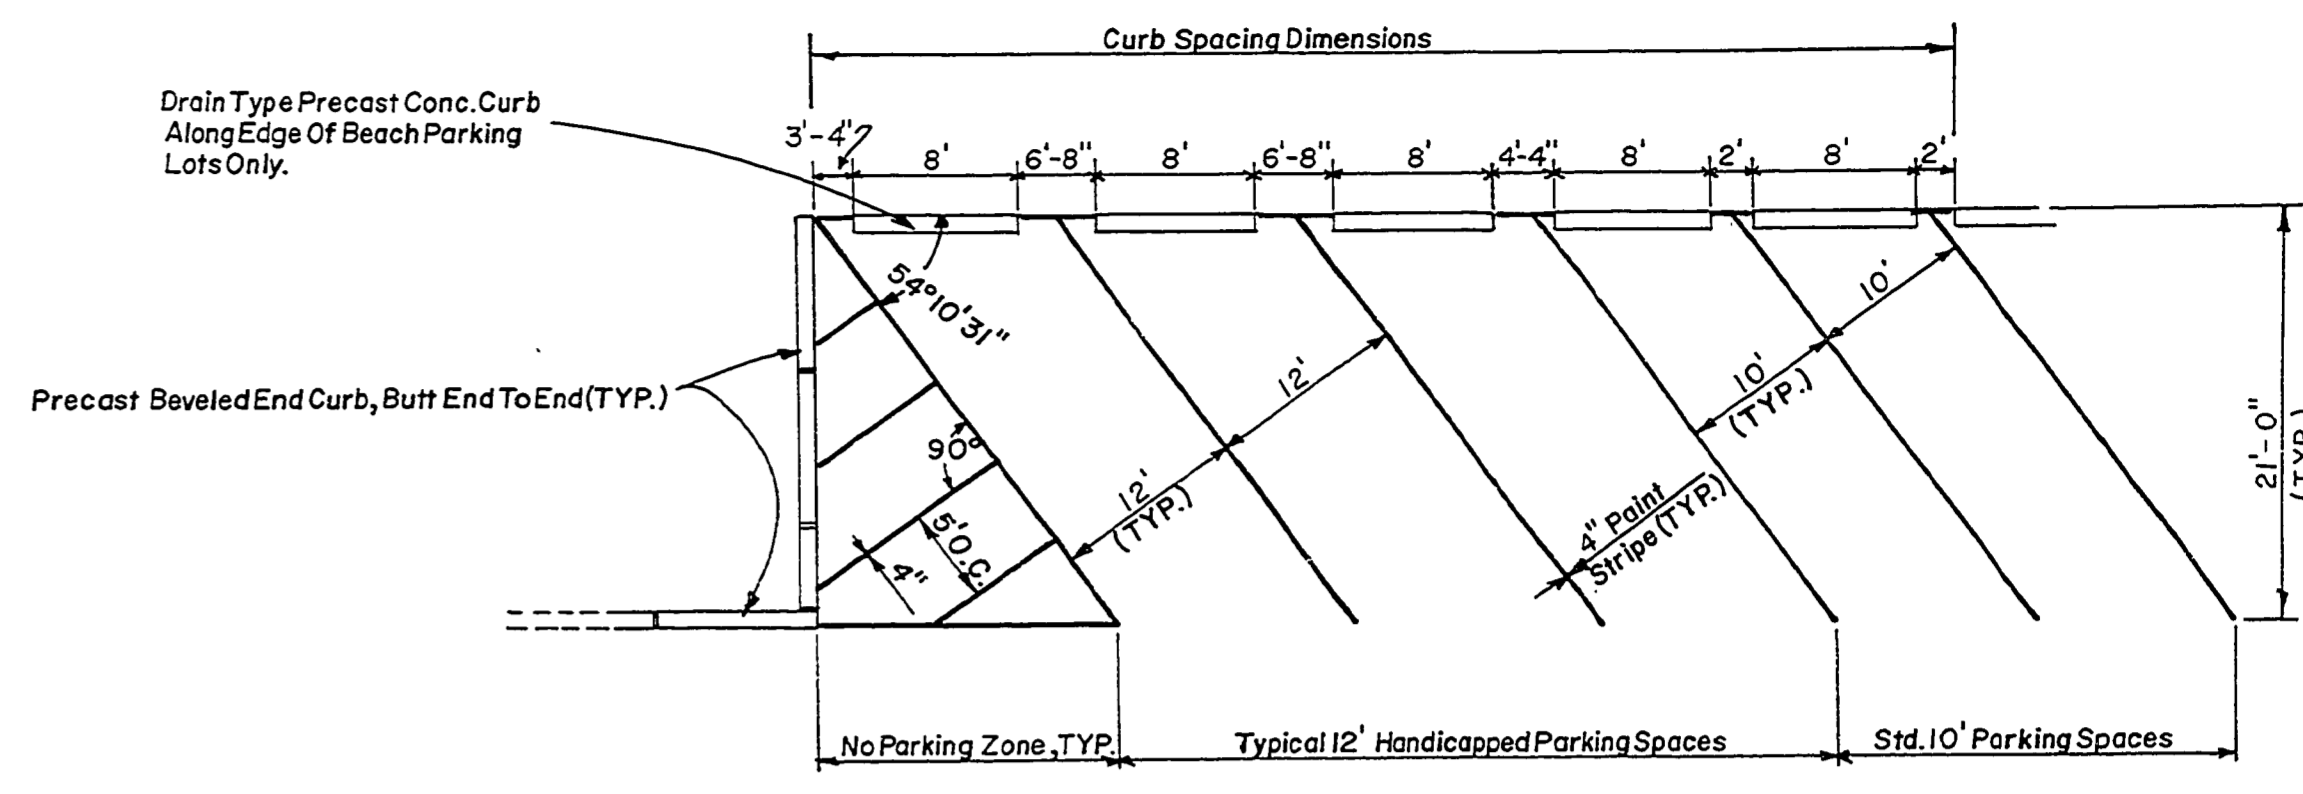

CURB SPACING DETAIL

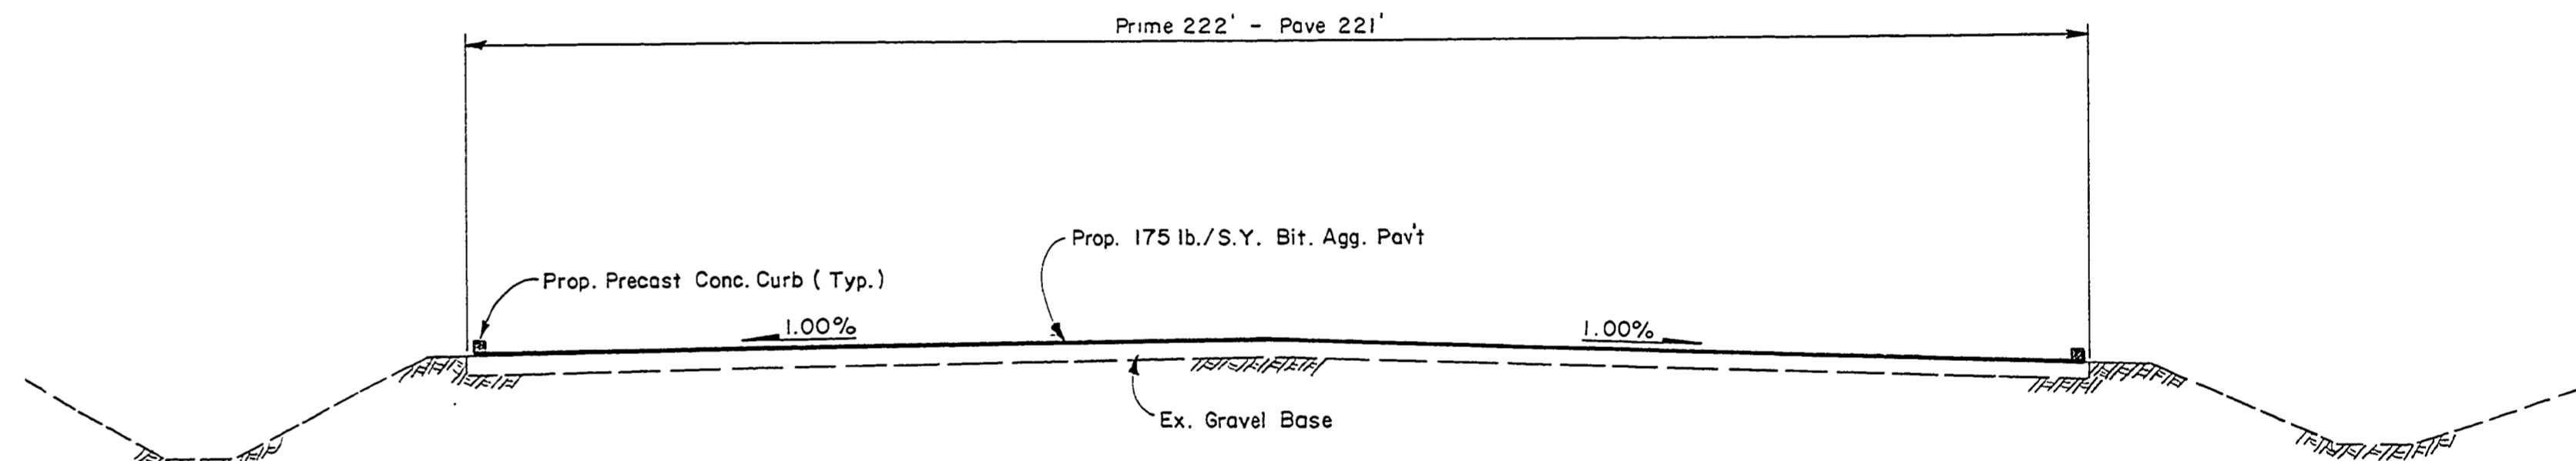

TYPICAL TRANSVERSAL SECTION

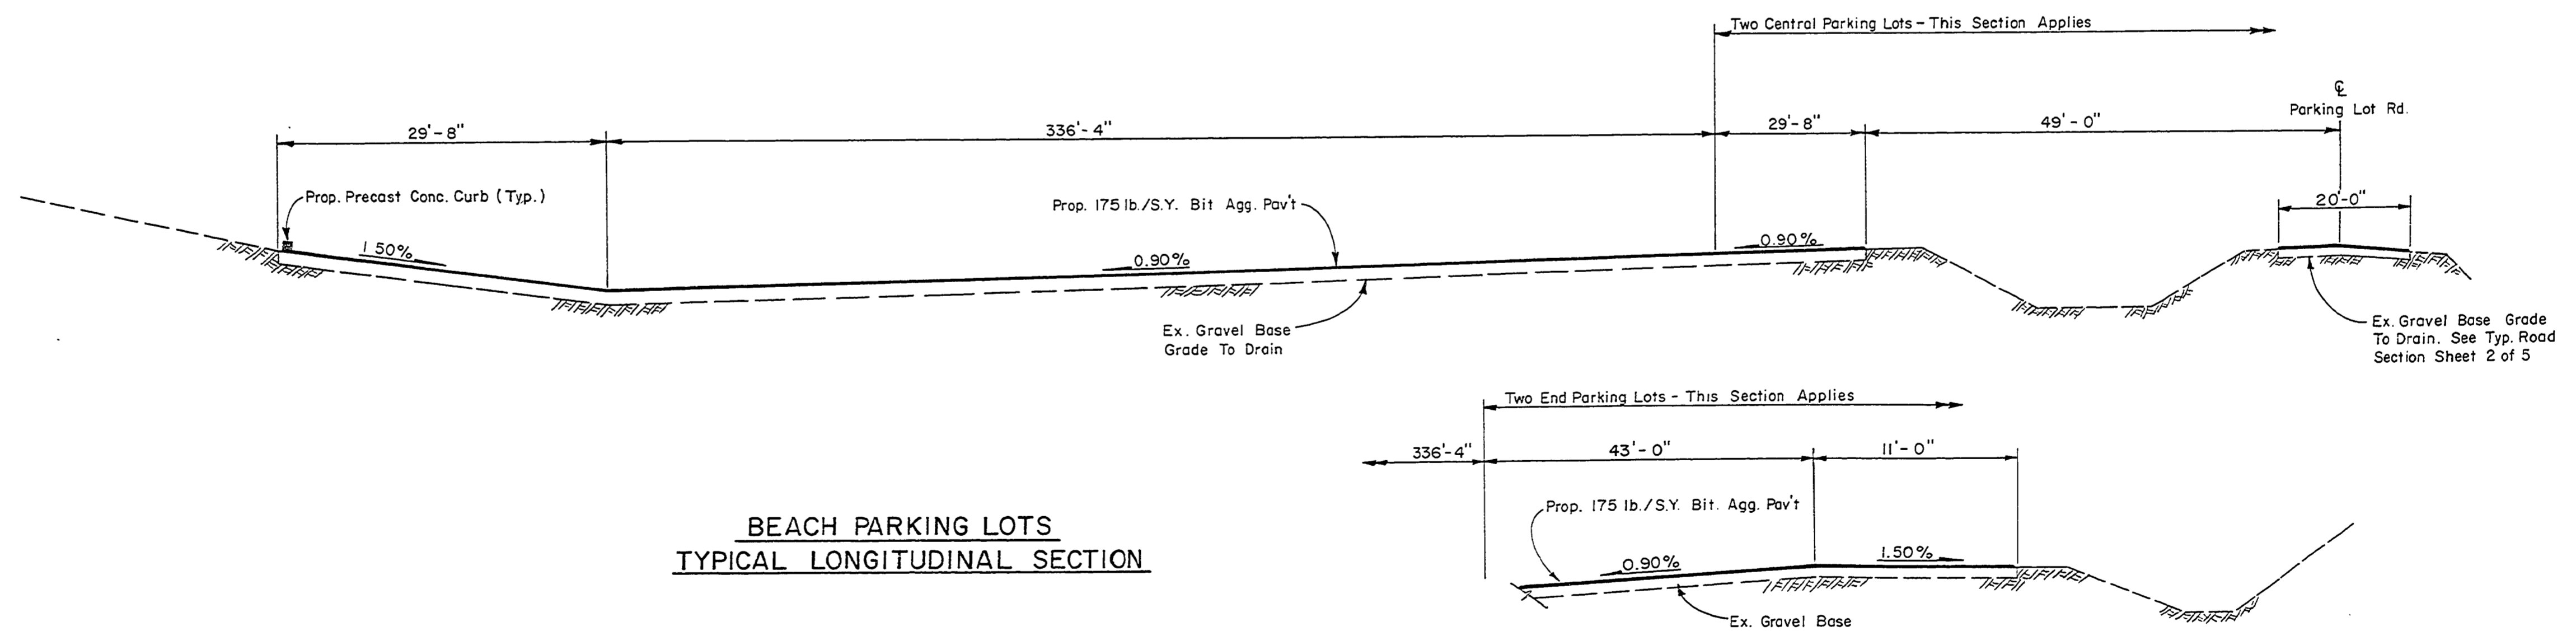

BEACH PARKING LOTS TYPICAL LONGITUDINAL SECTION

SURVEYED BY	DRAWN BY L. S.	3-77	NO.	DATE	BY	REVISIONS	NO.	DATE	BY	REVISIONS	MICHIGAN DEPARTMENT OF NATURAL RESOURCES	BEACH AREA PARKING LOTS PLAN & TYPICAL SECTIONS	SLEEPY HOLLOW STATE PARK	PROJECT NO. 21-9679
DESIGNED BY L. SMITH	3-77	CHECKED BY	1.				3.				DEPARTMENT OF NATURAL RESOURCES	BITUMINOUS SURFACING	AREA OR PARK	SHEET 4 OF 5
	DATE		2.				4.					SHEET TITLE	PROJECT	PLAN NO. E-110