




SECTIONAL ELEVATION 25
SCALE - 1/4" = ONE FOOT

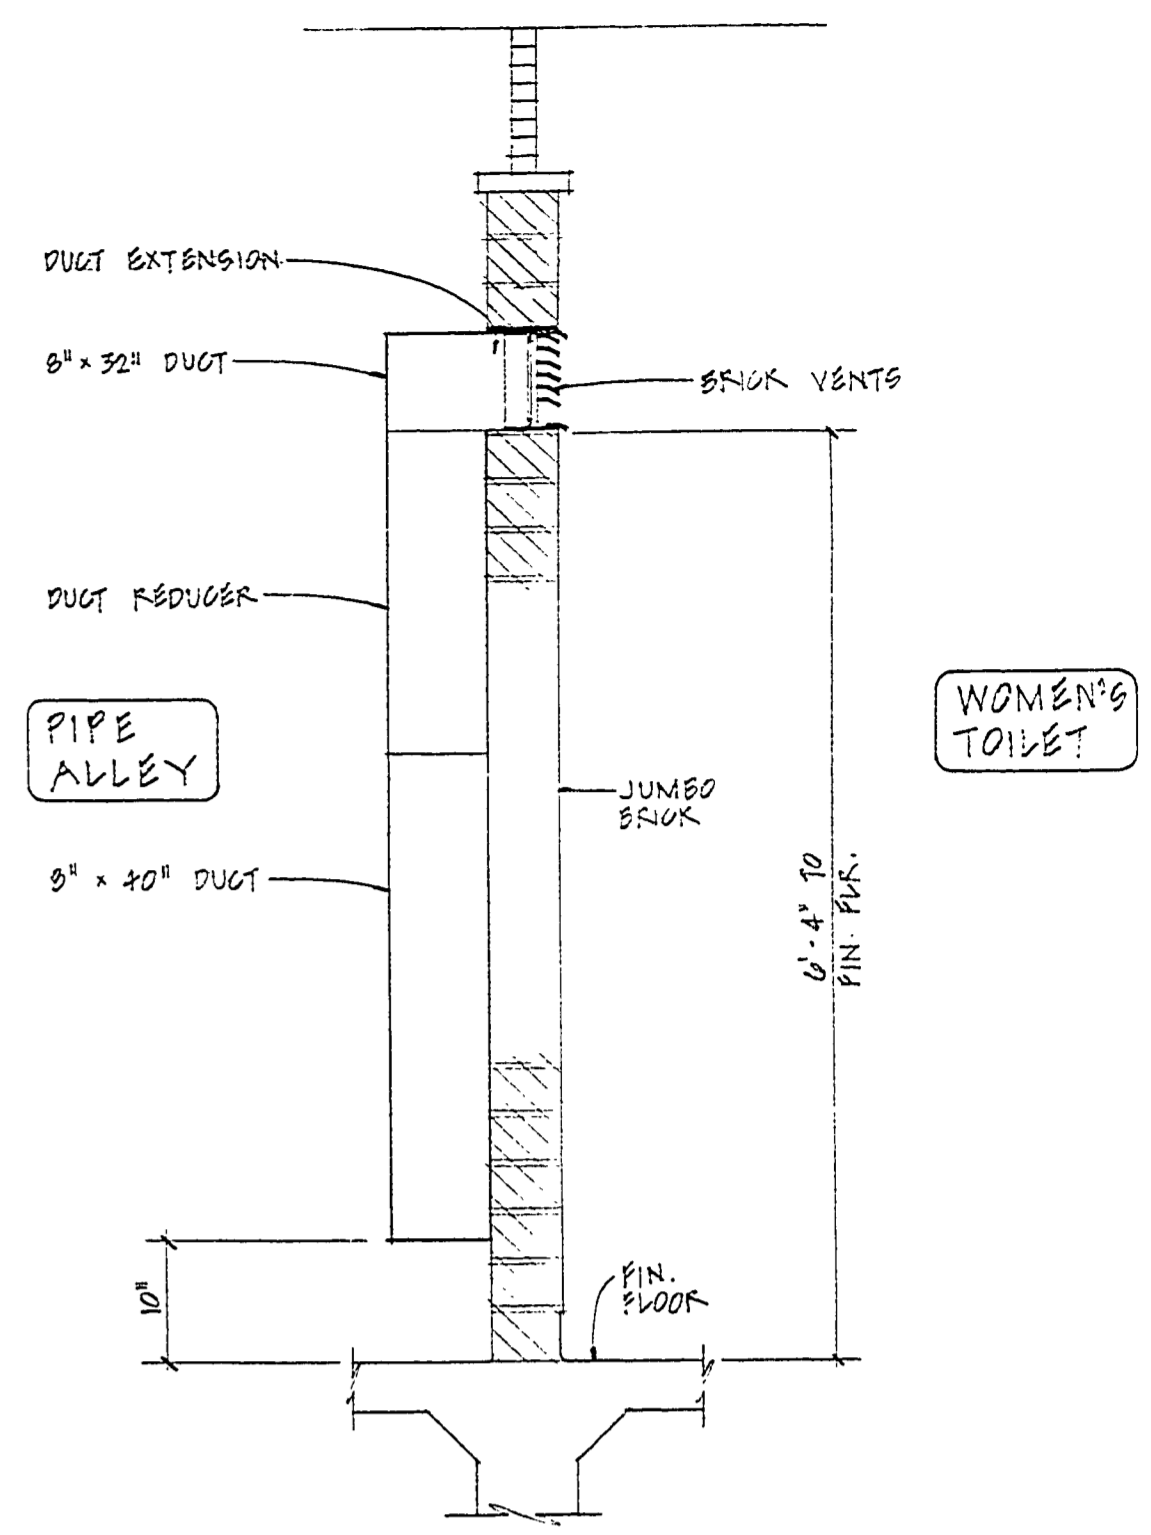


SECTION 35
SCALE - 3/4" = ONE FOOT
NOTE: SECTION THRU MEN'S TOILET SIMILAR

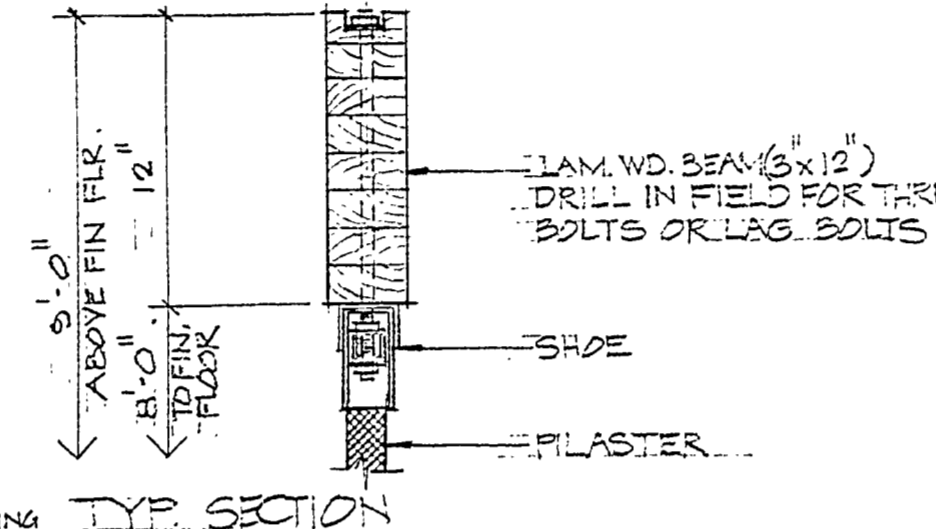


TYPICAL SECTION TOILET PARTITION DETAIL 20
SCALE - 1/2" = ONE FOOT

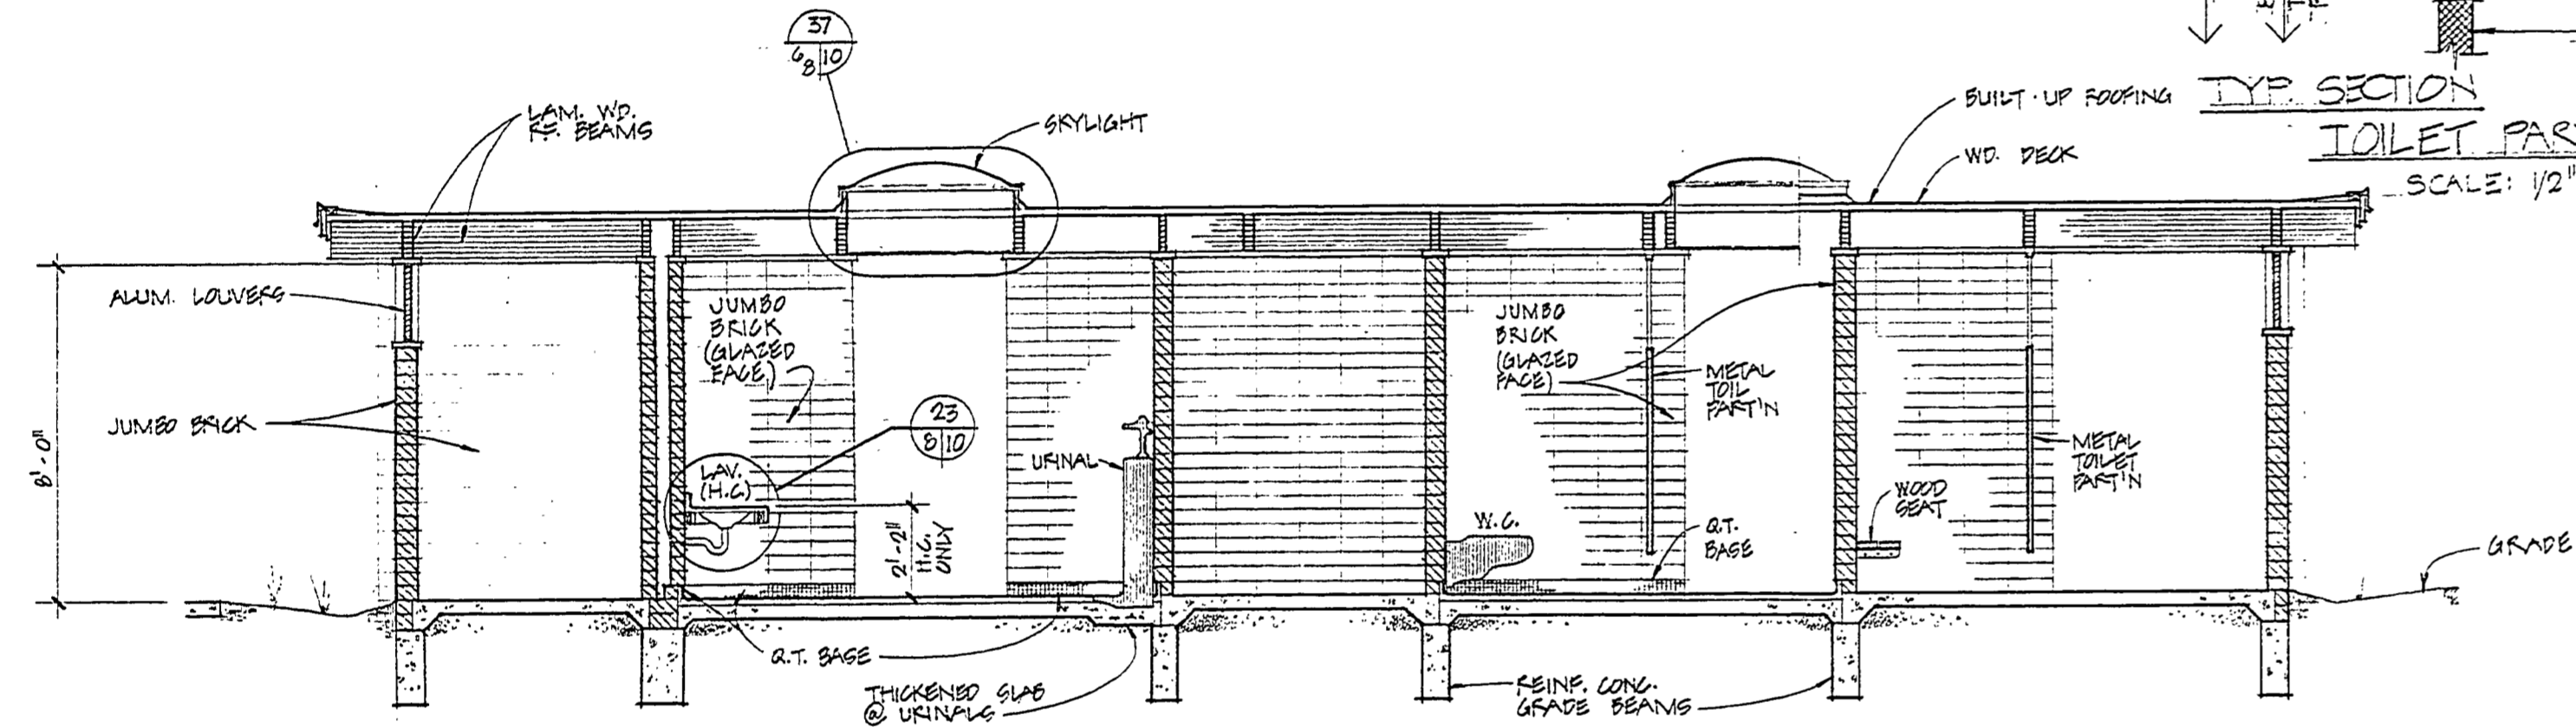


SECTIONAL ELEVATION 26
SCALE - 1/4" = ONE FOOT

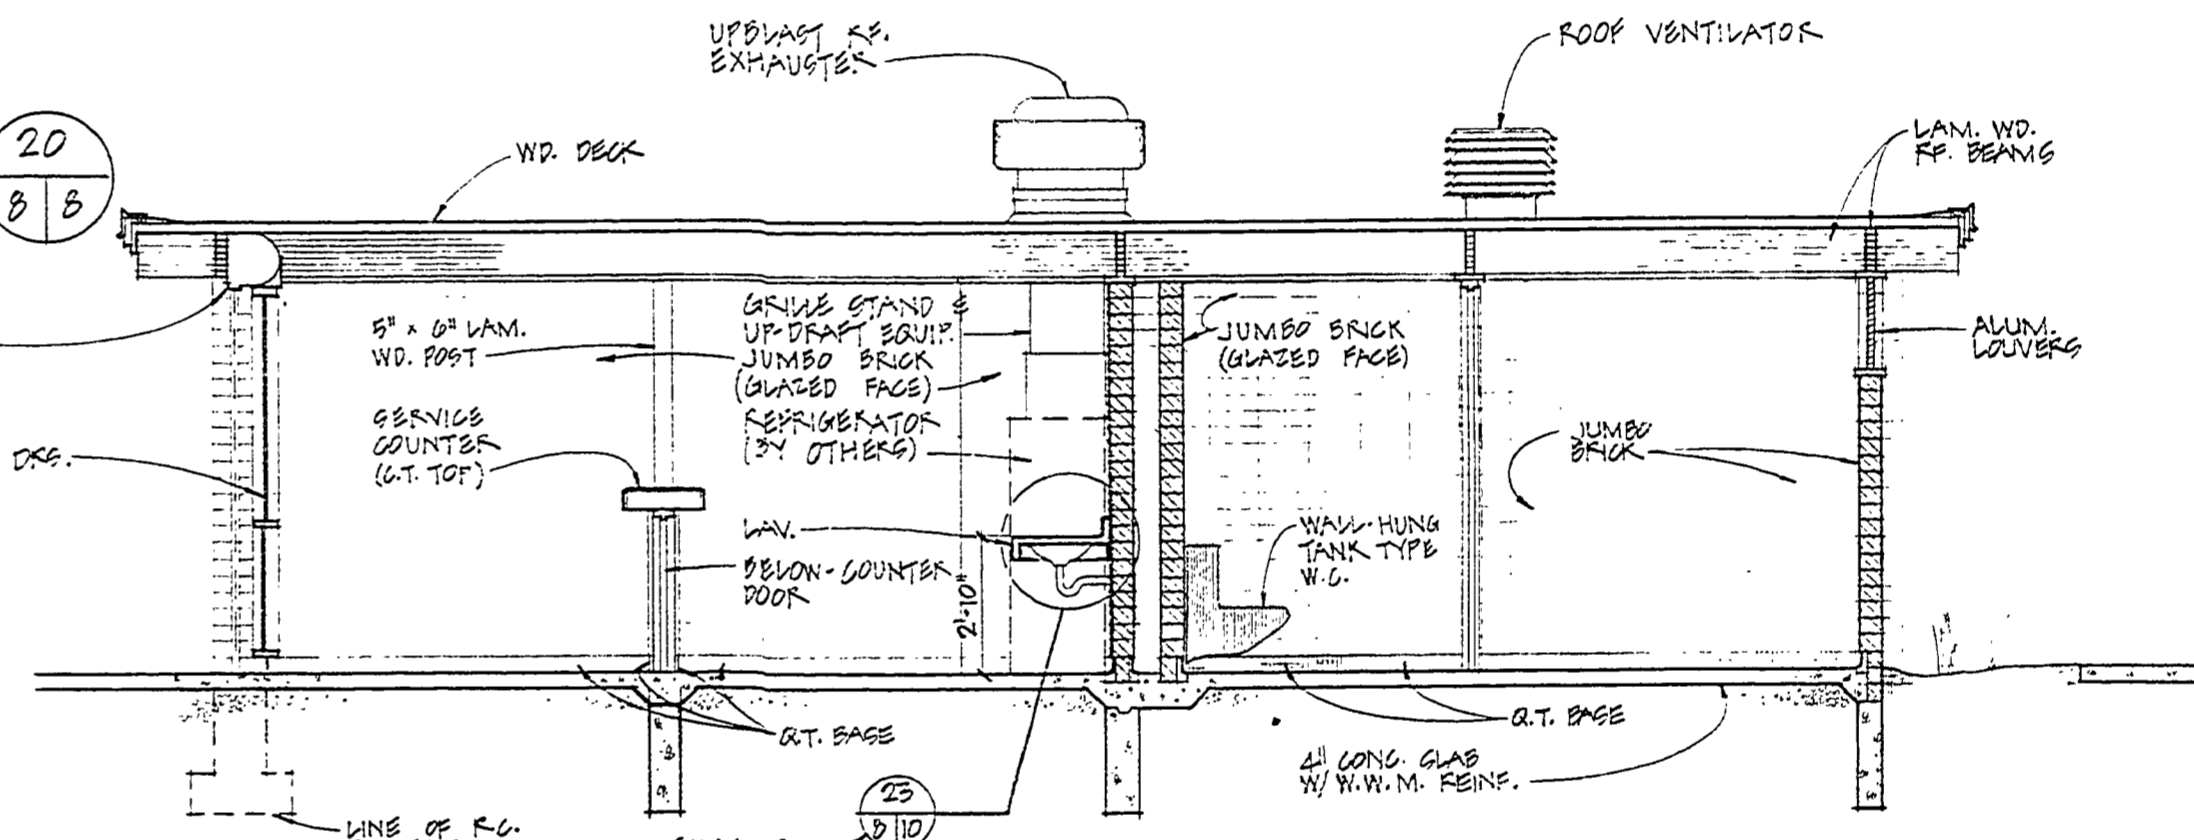


SECTIONAL ELEVATION 27
SCALE - 1/4" = ONE FOOT

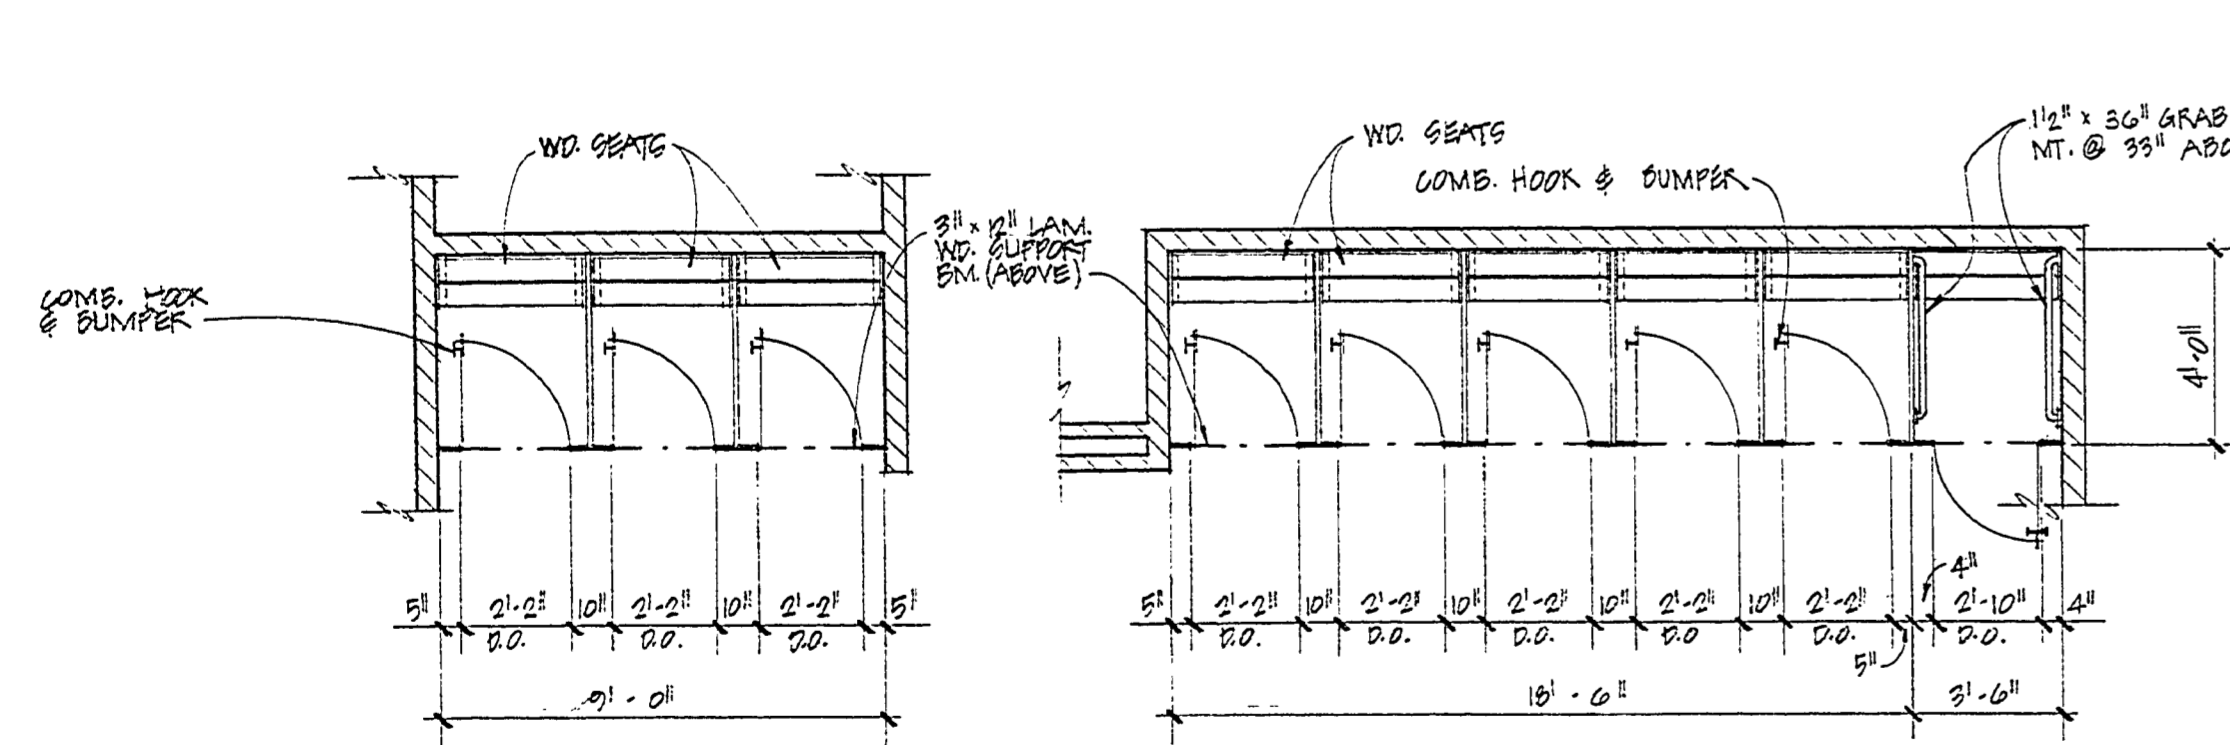

PLAN @ WOMEN'S CHANGE CT.
SCALE - 1/4" = ONE FOOT
(MEN'S CHANGE CT. SIMILAR EXCEPT W/D DOORS)

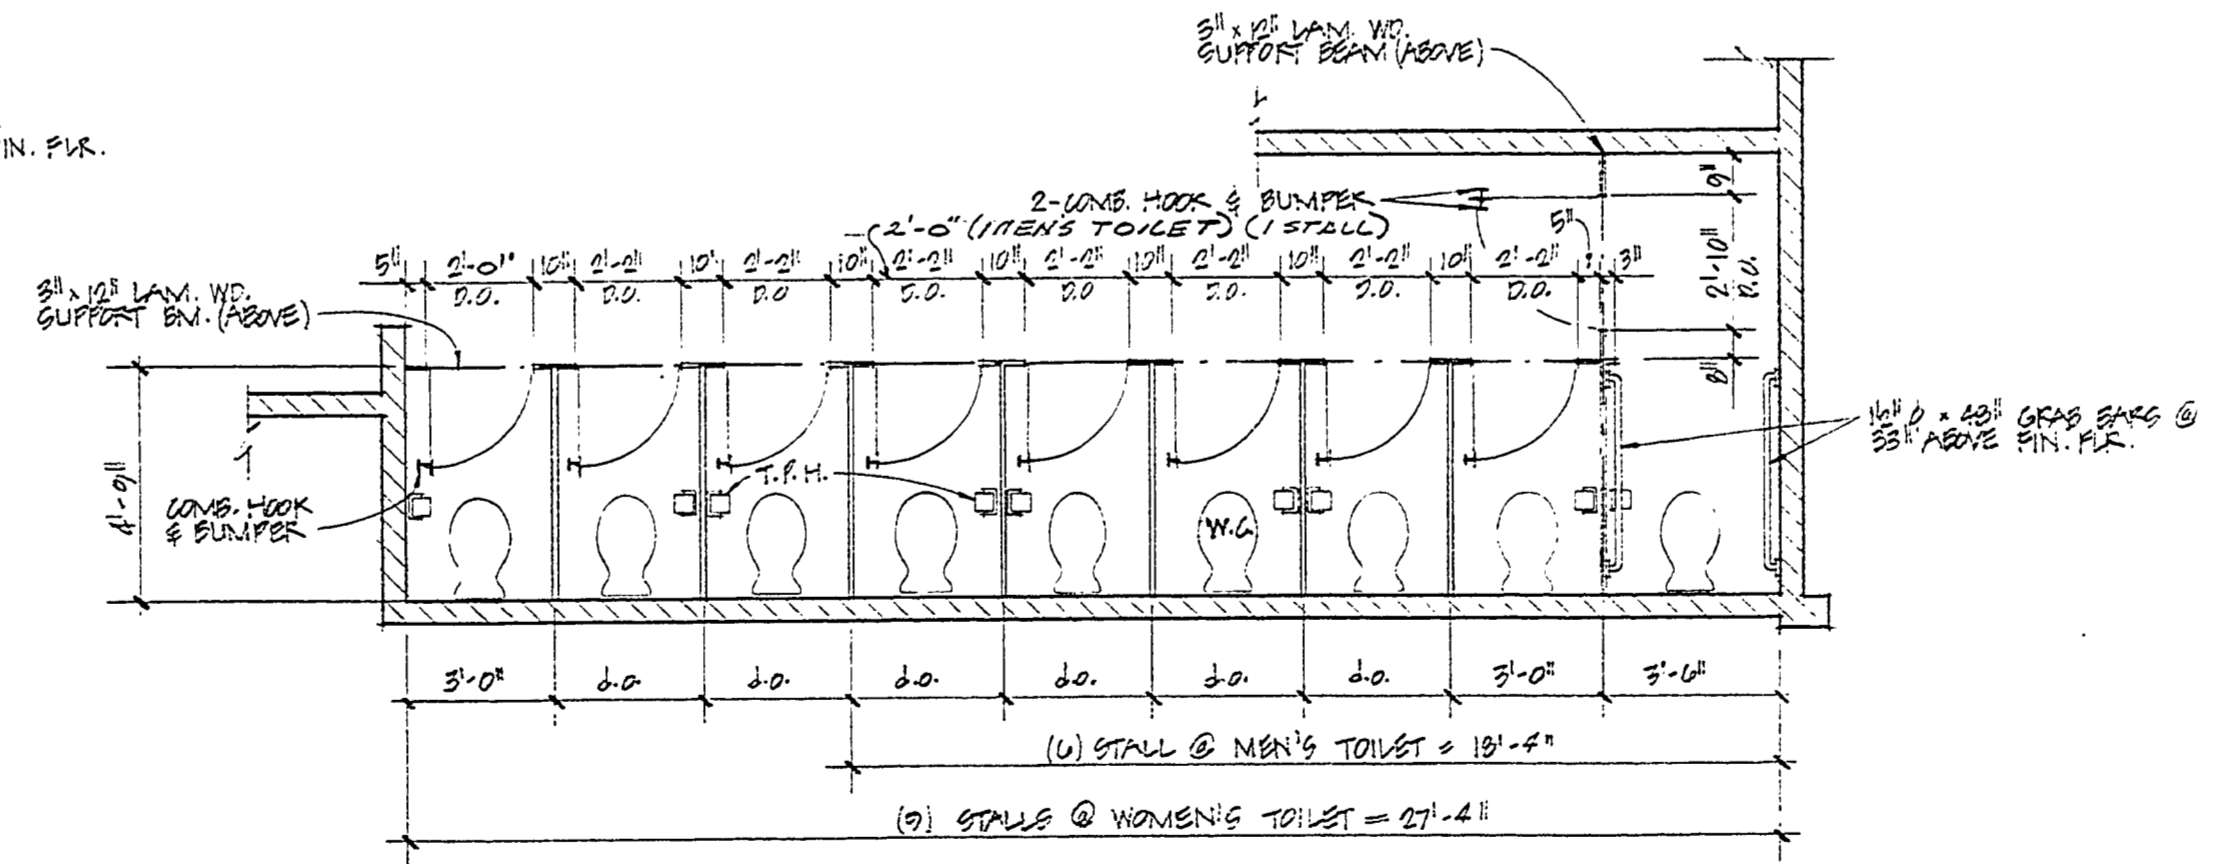

TYPICAL PLAN @ TOILET RMS.
SCALE - 1/4" = ONE FOOT

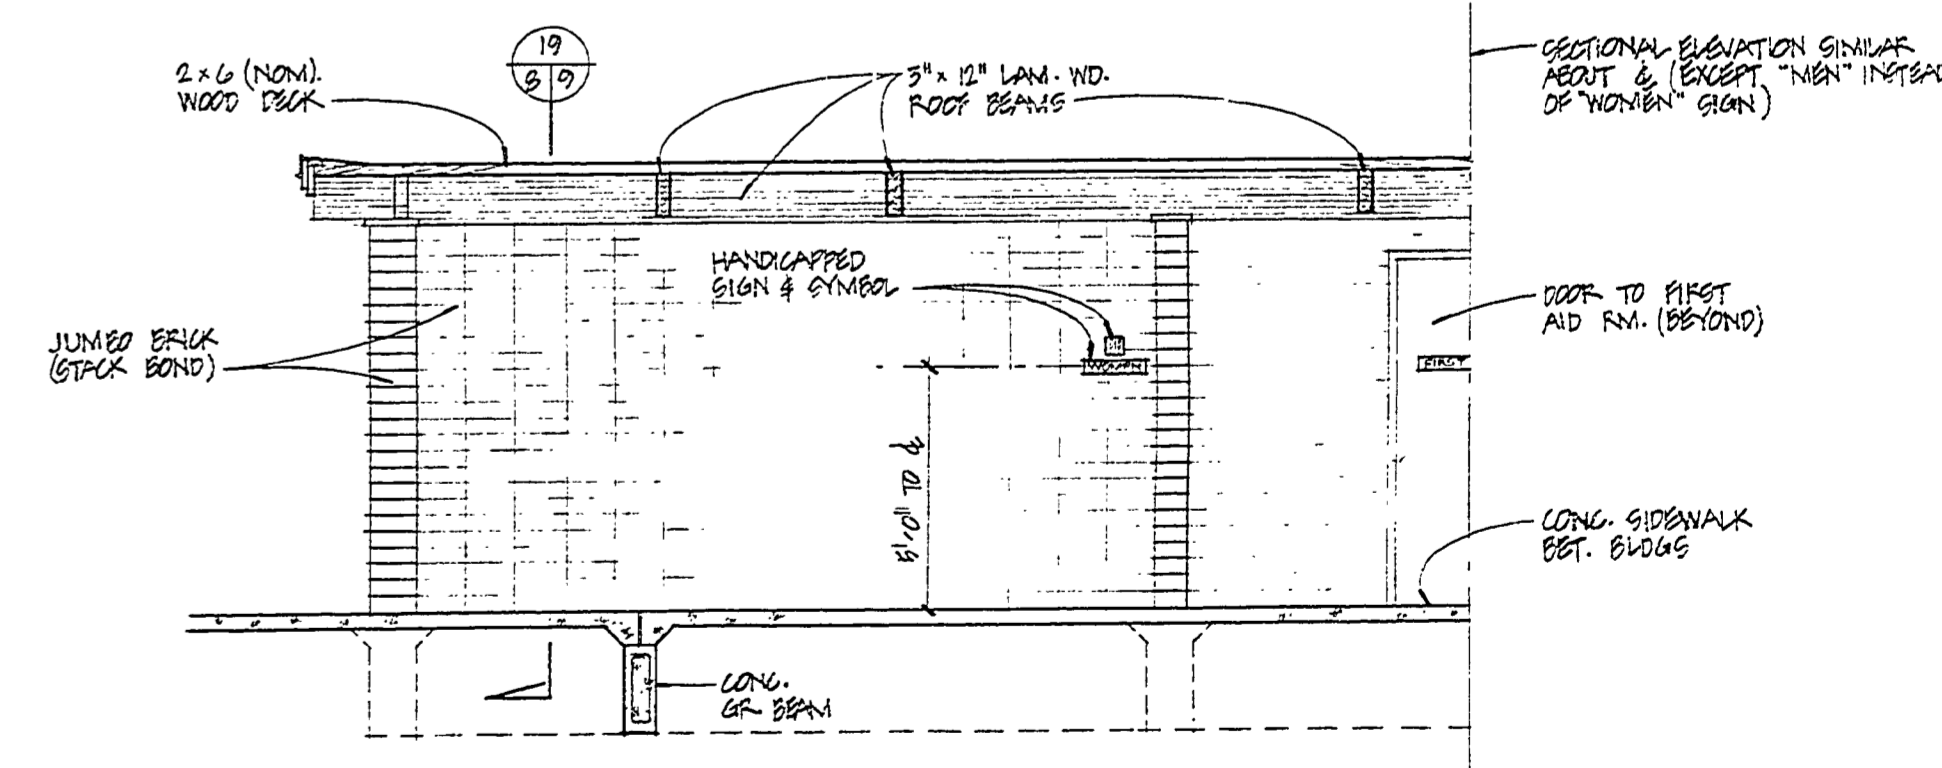

PARTIAL SECTIONAL ELEVATION 28
SCALE - 1/4" = ONE FOOT

SURVEYED BY	DRAWN BY	8/70	NO.	DATE	BY	REVISIONS	NO.	DATE	BY	REVISIONS	MICHIGAN DEPARTMENT OF NATURAL RESOURCES	SECTIONAL ELEVATIONS, PLAN DETAILS, DETAILS	SLEEPY HOLLOW STATE PARK AREA OR PARK	PROJECT NO. 21-9533
DESIGNED BY	CHECKED BY		1.	6/27	ND	WALL SECT. REV. 6" TO 8" (1)	3.					SHEET TITLE	BEACH HOUSE & CONCESSION PROJECT	SHEET 8 OF 15
	DATE		2.				4.							PLAN NO. A-101