



SECTION  
SCALE: 1/4" = 1'-0"

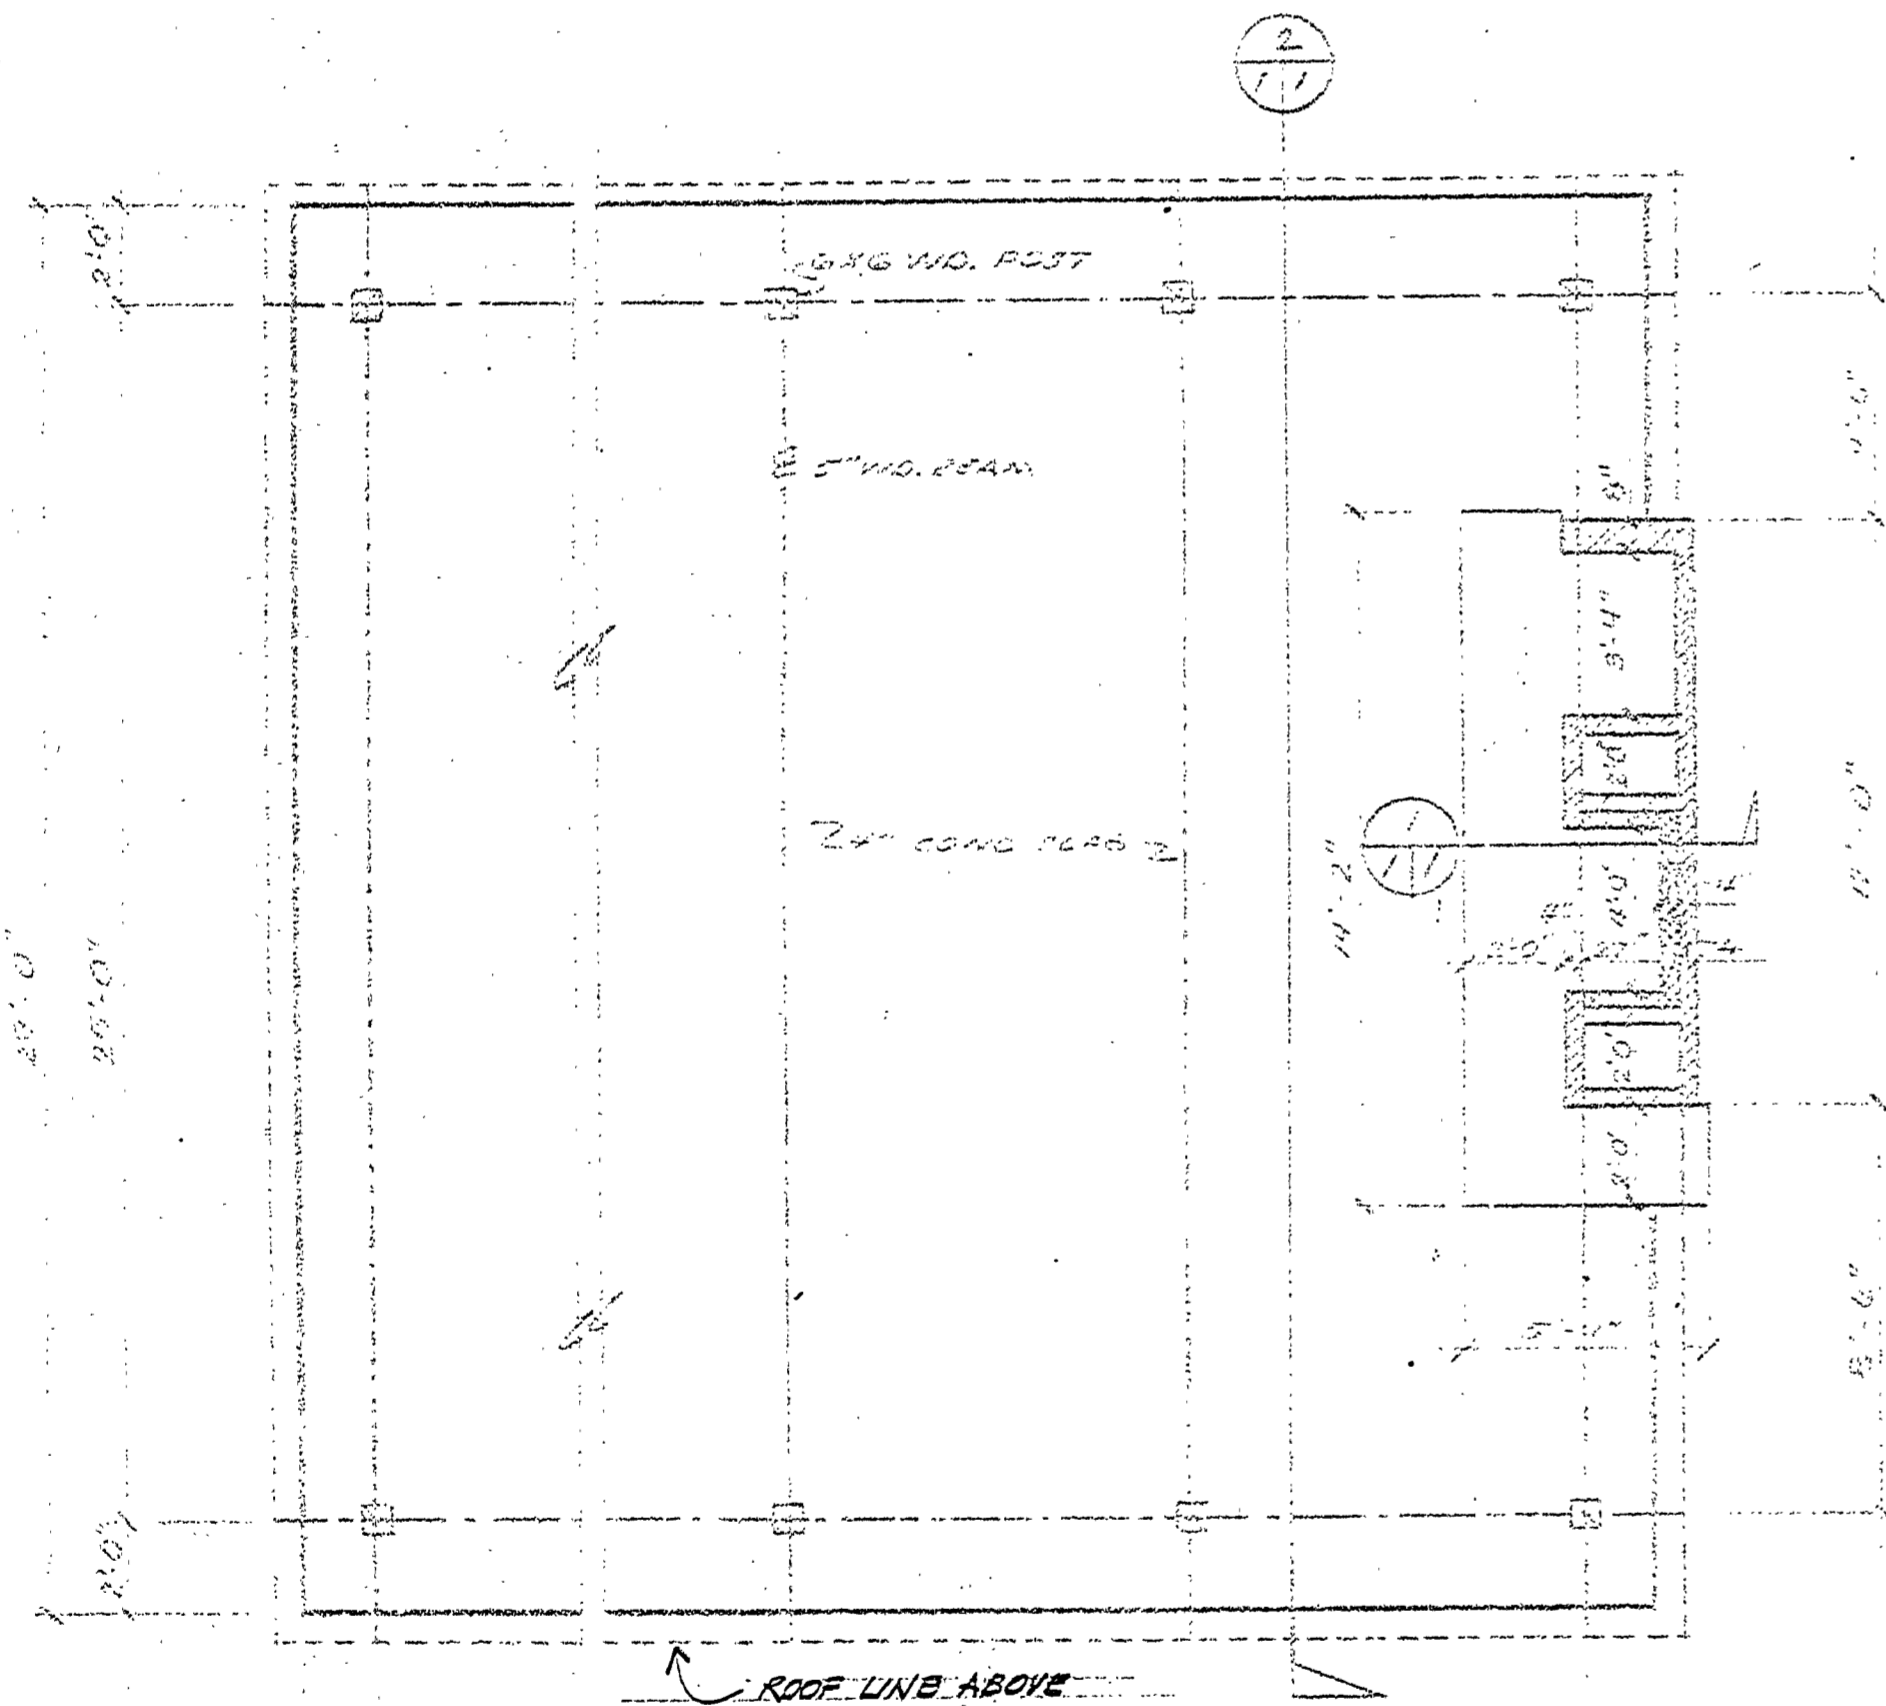


GENERAL NOTE: SHELTER DRAWINGS ARE BASED ON THE USE OF A "PARKSIDE" LAMINATED ARCH PARK SHELTERS. PARKSIDE CORPORATION, P.O. BOX 1278, MACATAWA, MICHIGAN 49434


PRE-CUT SHELTER PLAN  
SCALE: 1/4" = 1'-0"

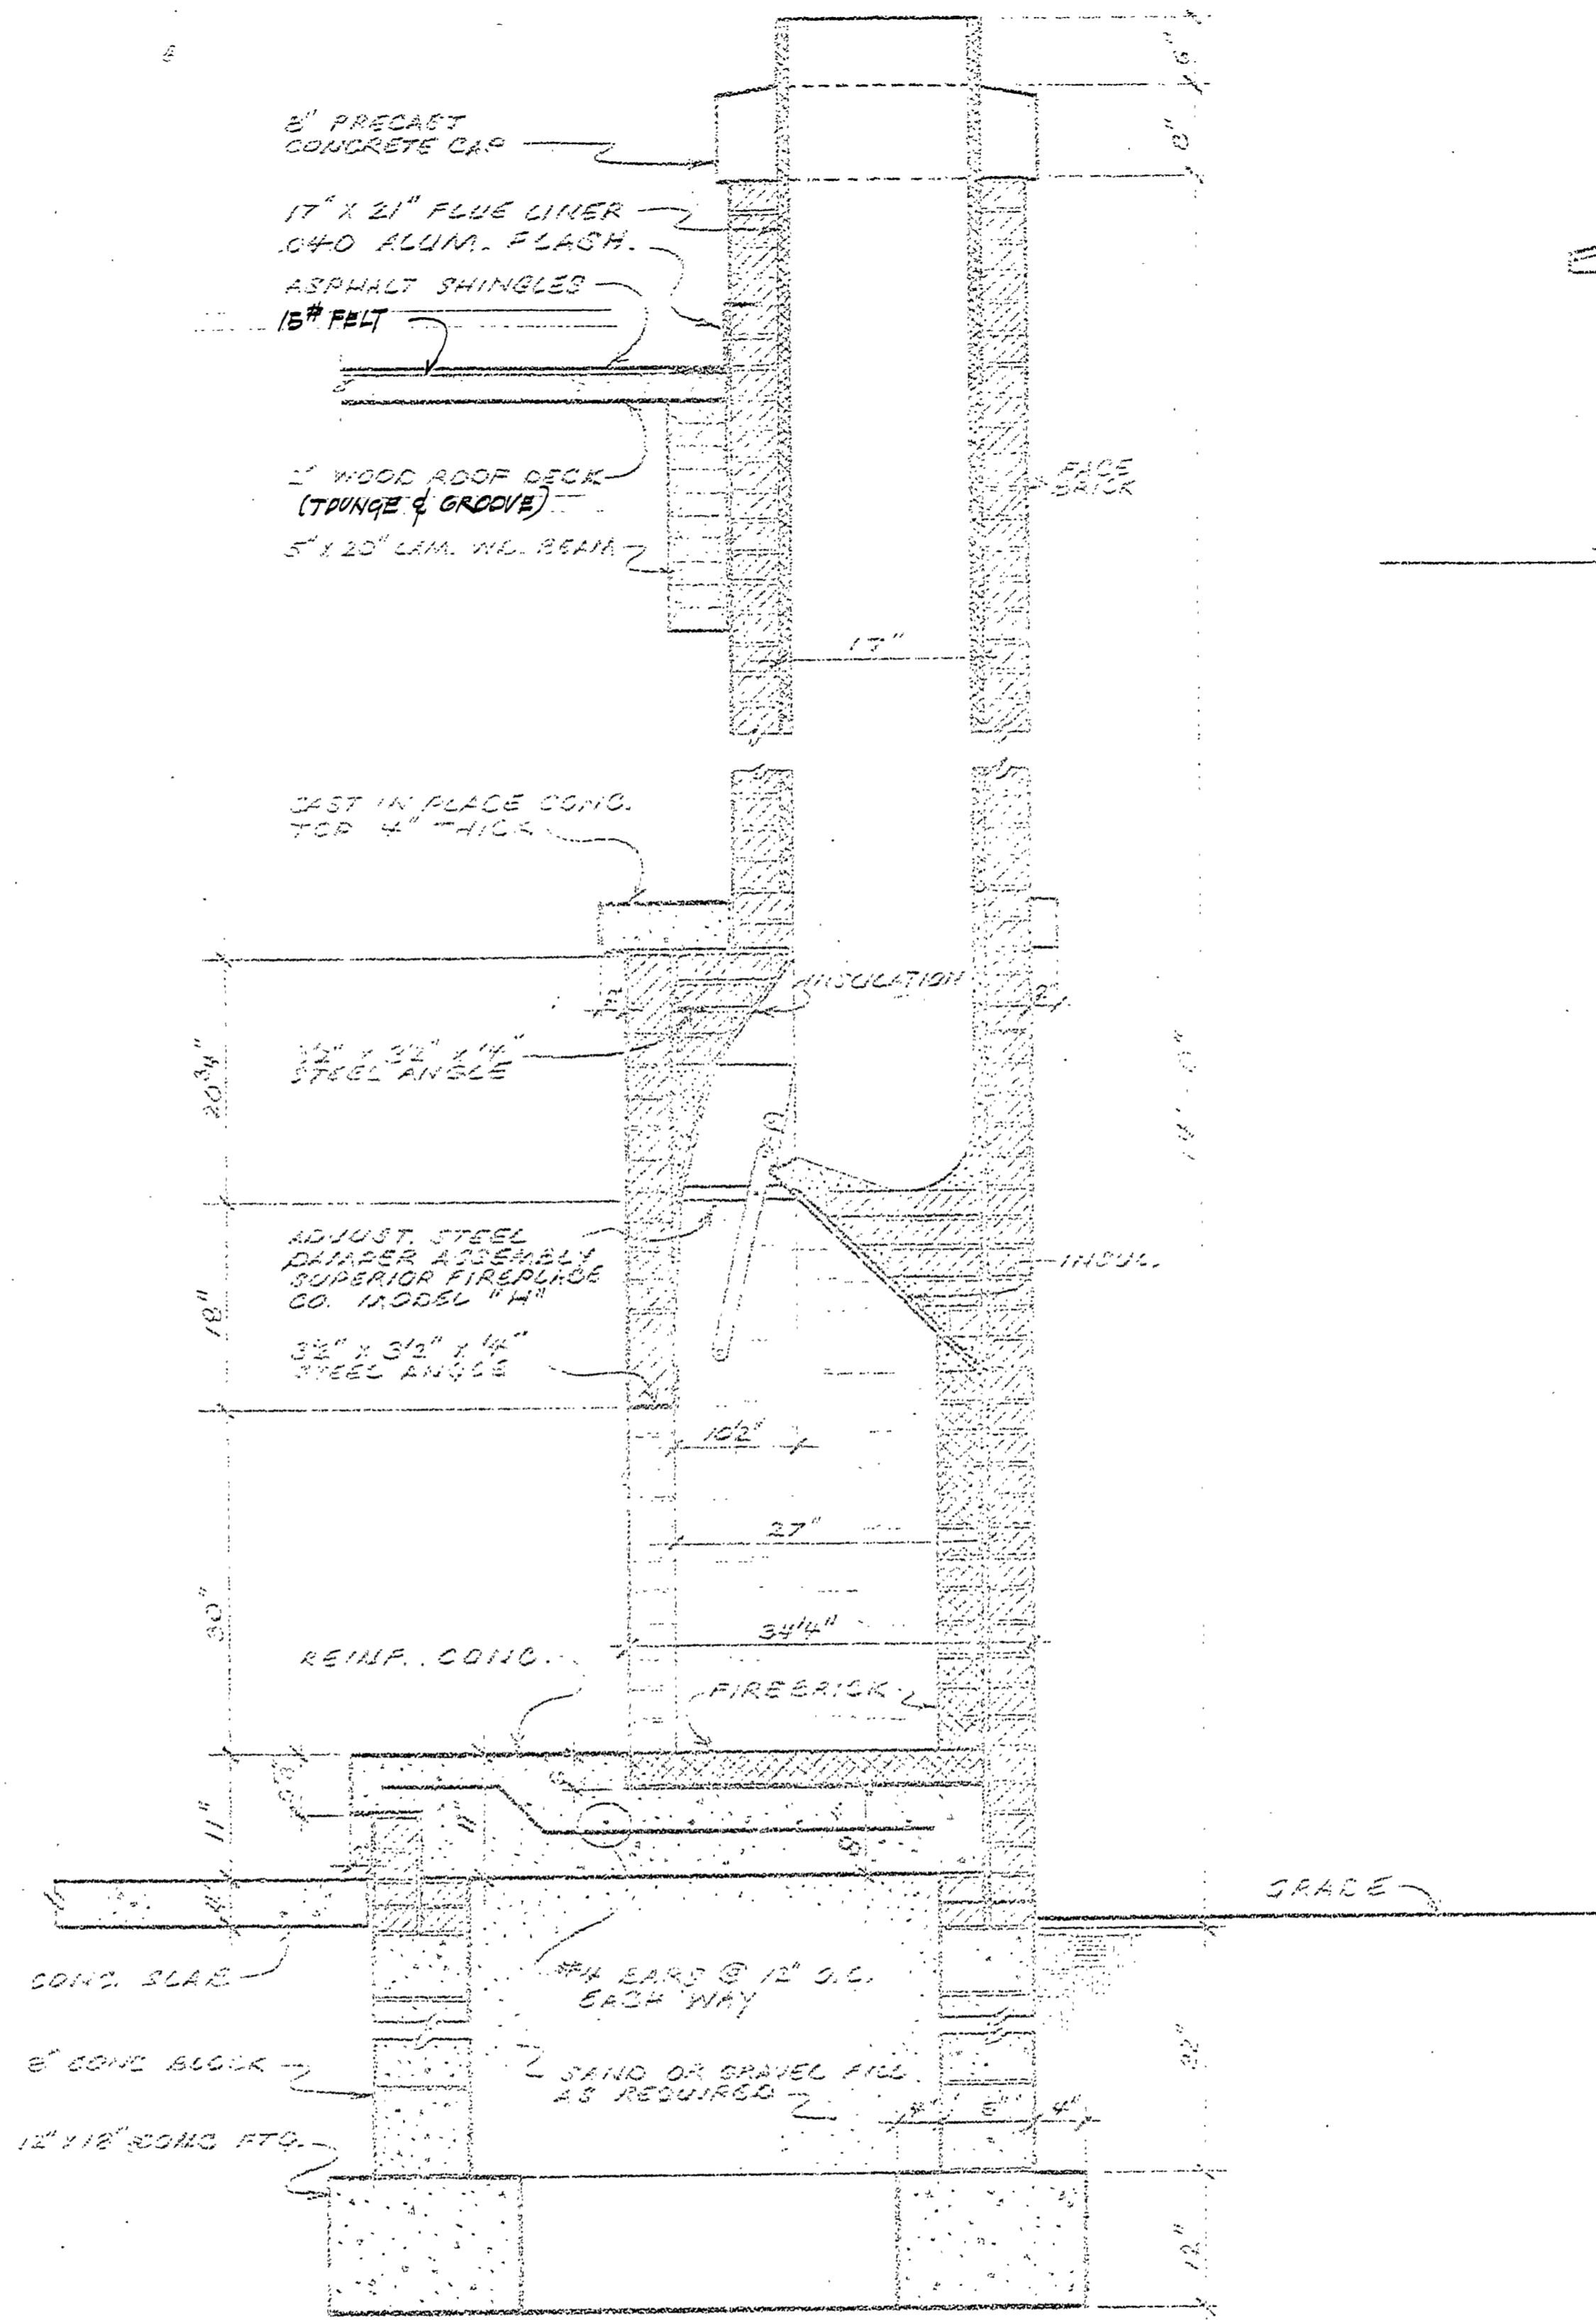

FIREPLACE SECTION  
SCALE: 1/2" = 1'-0"

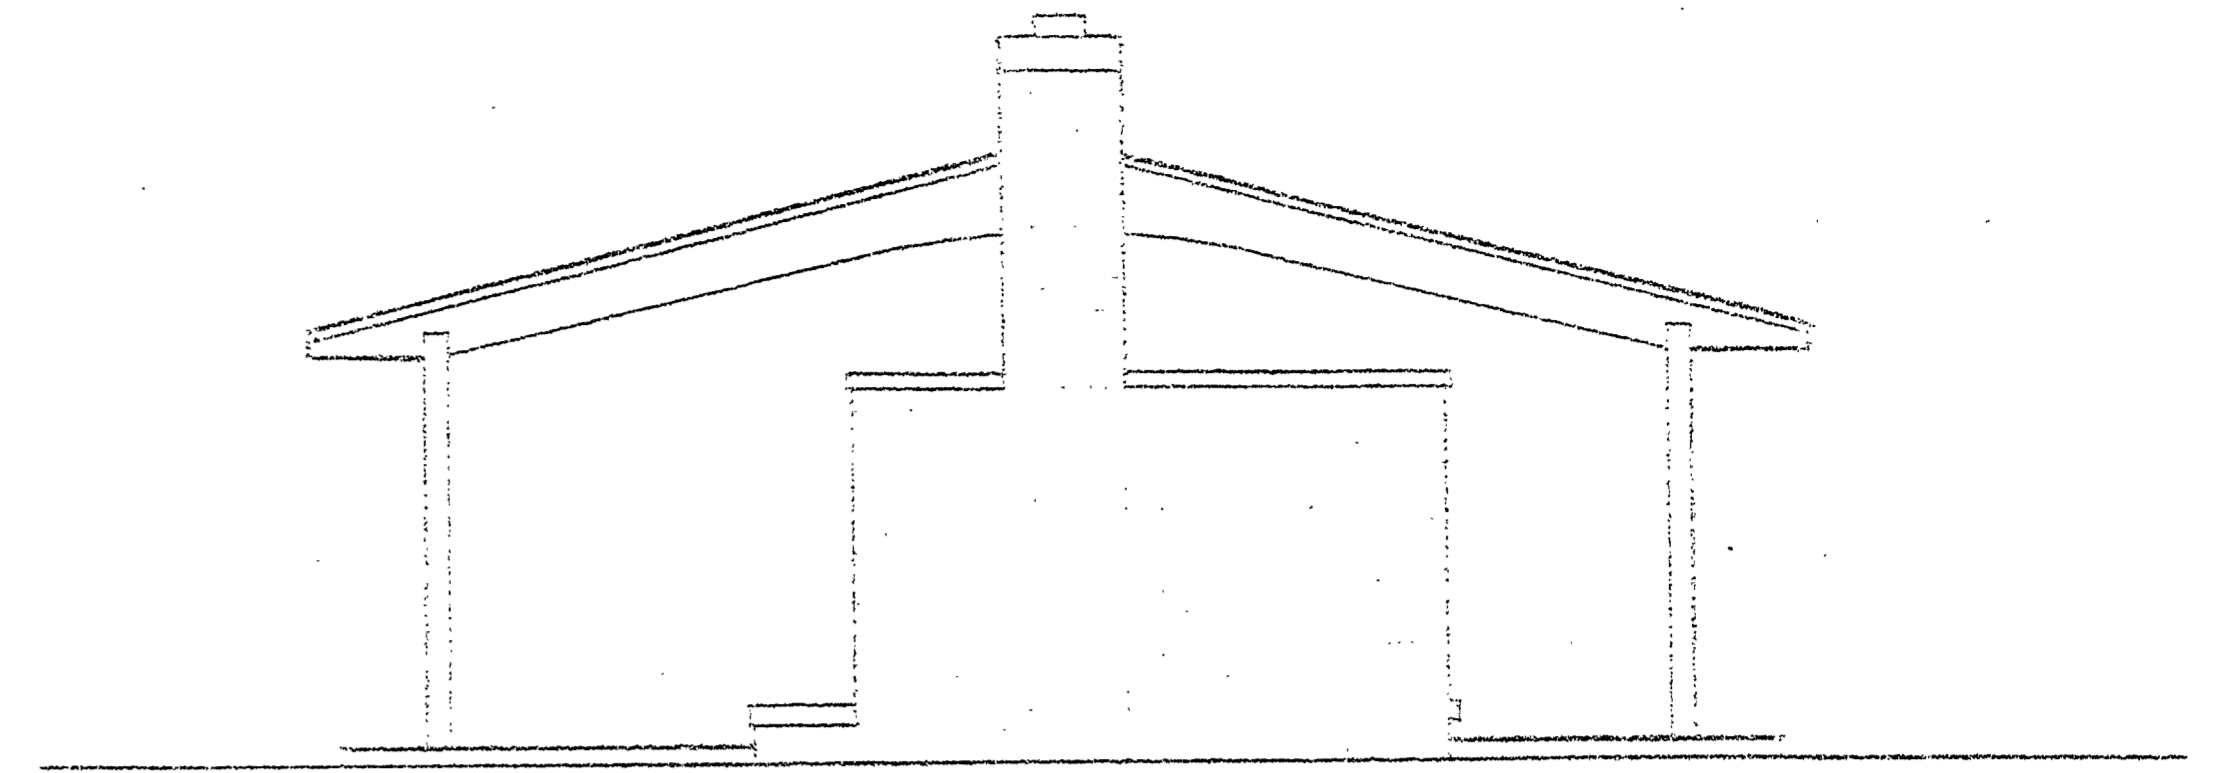

END ELEVATION  
SCALE: 1/4" = 1'-0"

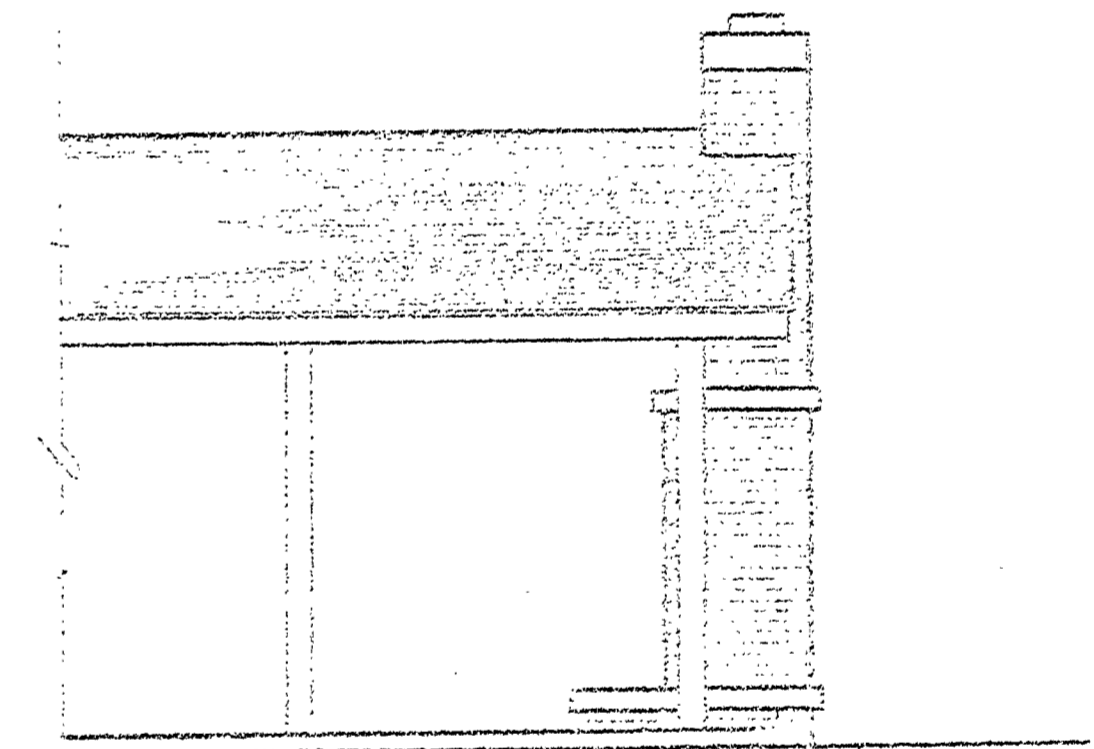

SIDE ELEVATION  
SCALE: 1/4" = 1'-0"

BUILDING COMMITTEE APPROVAL	
BY: _____	DATE: _____
RECOMMENDED FOR APPROVAL: <i>John A. Bulley</i> (Sealing)	7/20/77
DIVISION/REGION APPROVAL	
BY: <i>John Butterfield (by H.Z.)</i>	7/20/77
APPROVED: <i>William C. Paul</i> 7-20-77	

SURVEYED BY	DRAWN BY	NO.	DATE	BY	REVISIONS	NO.	DATE	BY	REVISIONS	MICHIGAN DEPARTMENT OF NATURAL RESOURCES	HOFFMASTER STATE PARK FIREPLACE, SHELTER & TOILET	PROJECT NO. 24-2037
DESIGNED BY	CHECKED BY	1.				2.				SHELTER & FIREPLACE PLAN		DR. SET. 1 OF 2 PLAN NO. A-111