



SECTION AT DITCH CHECK


SECTION 6-6

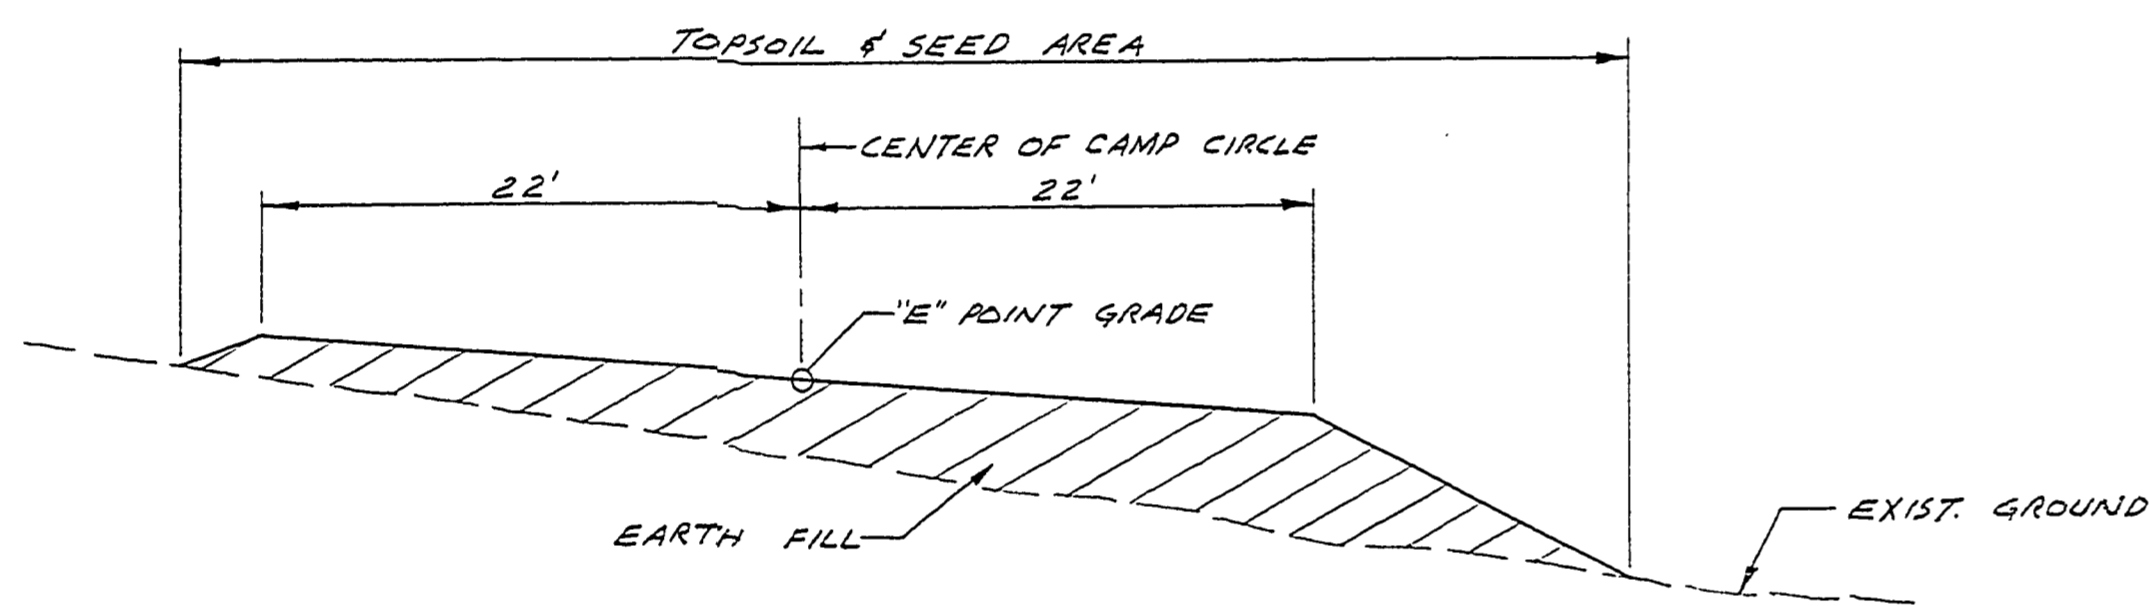


SECTION 5-5  
CAMPCIRCLE IN FILL

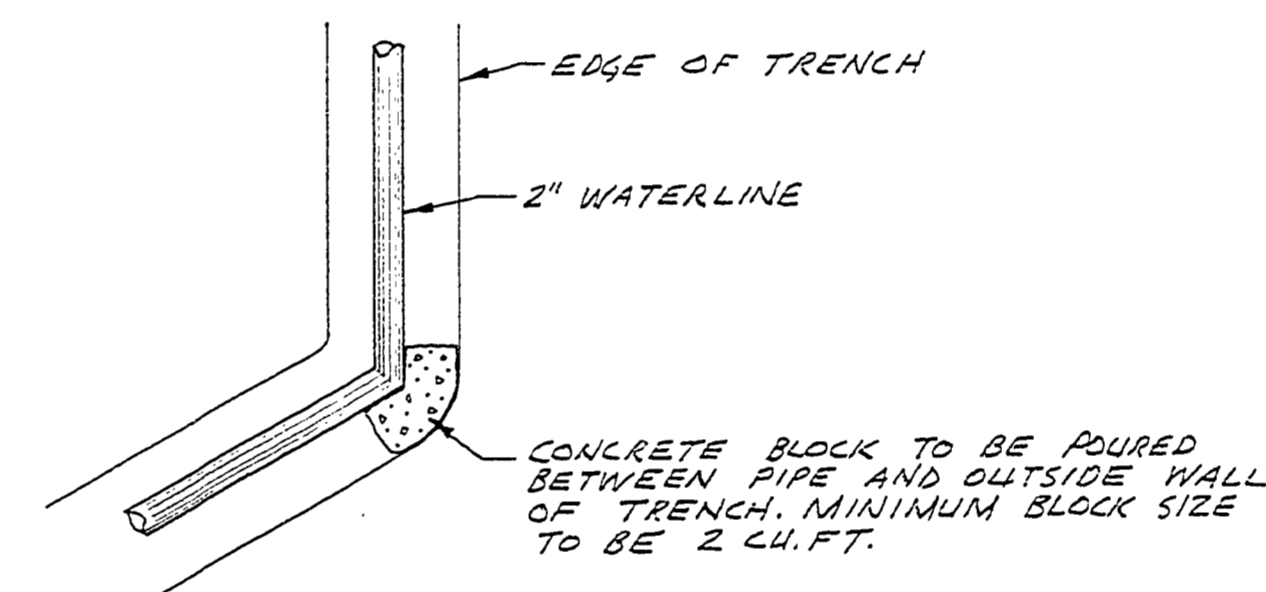

THRUST BLOCK DETAIL

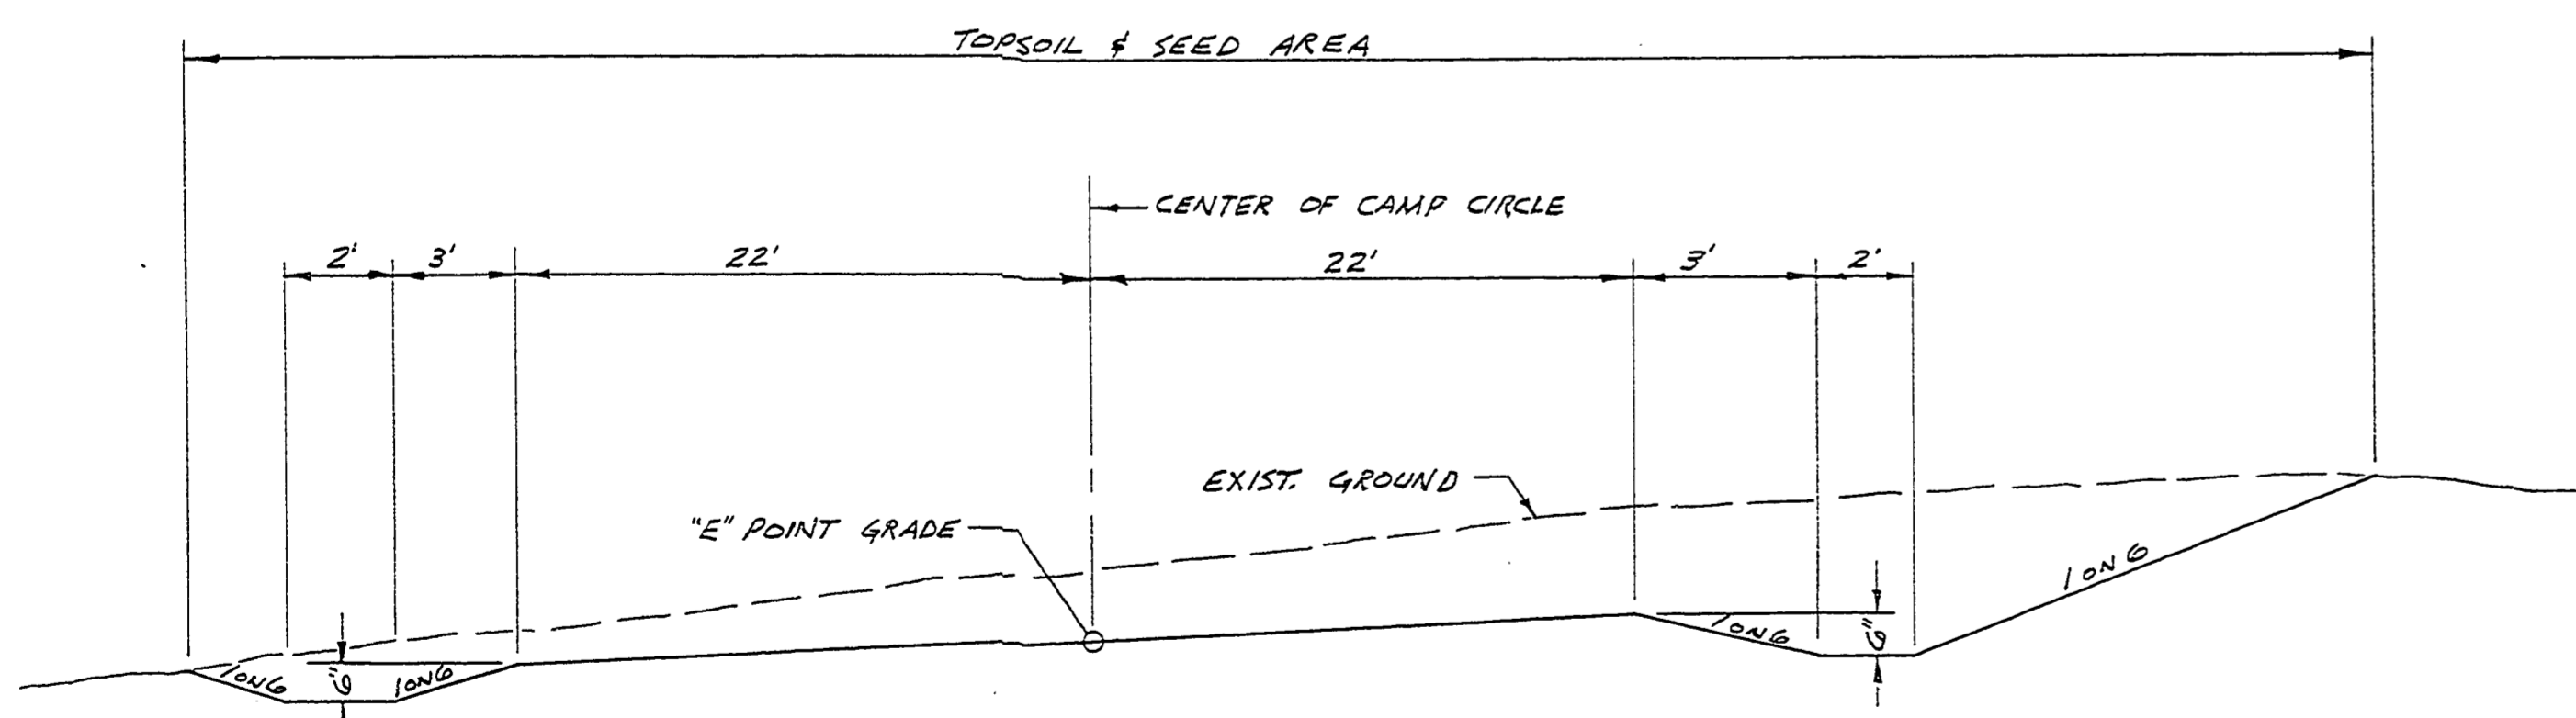

SECTION 4-4  
CAMPCIRCLE IN CUT

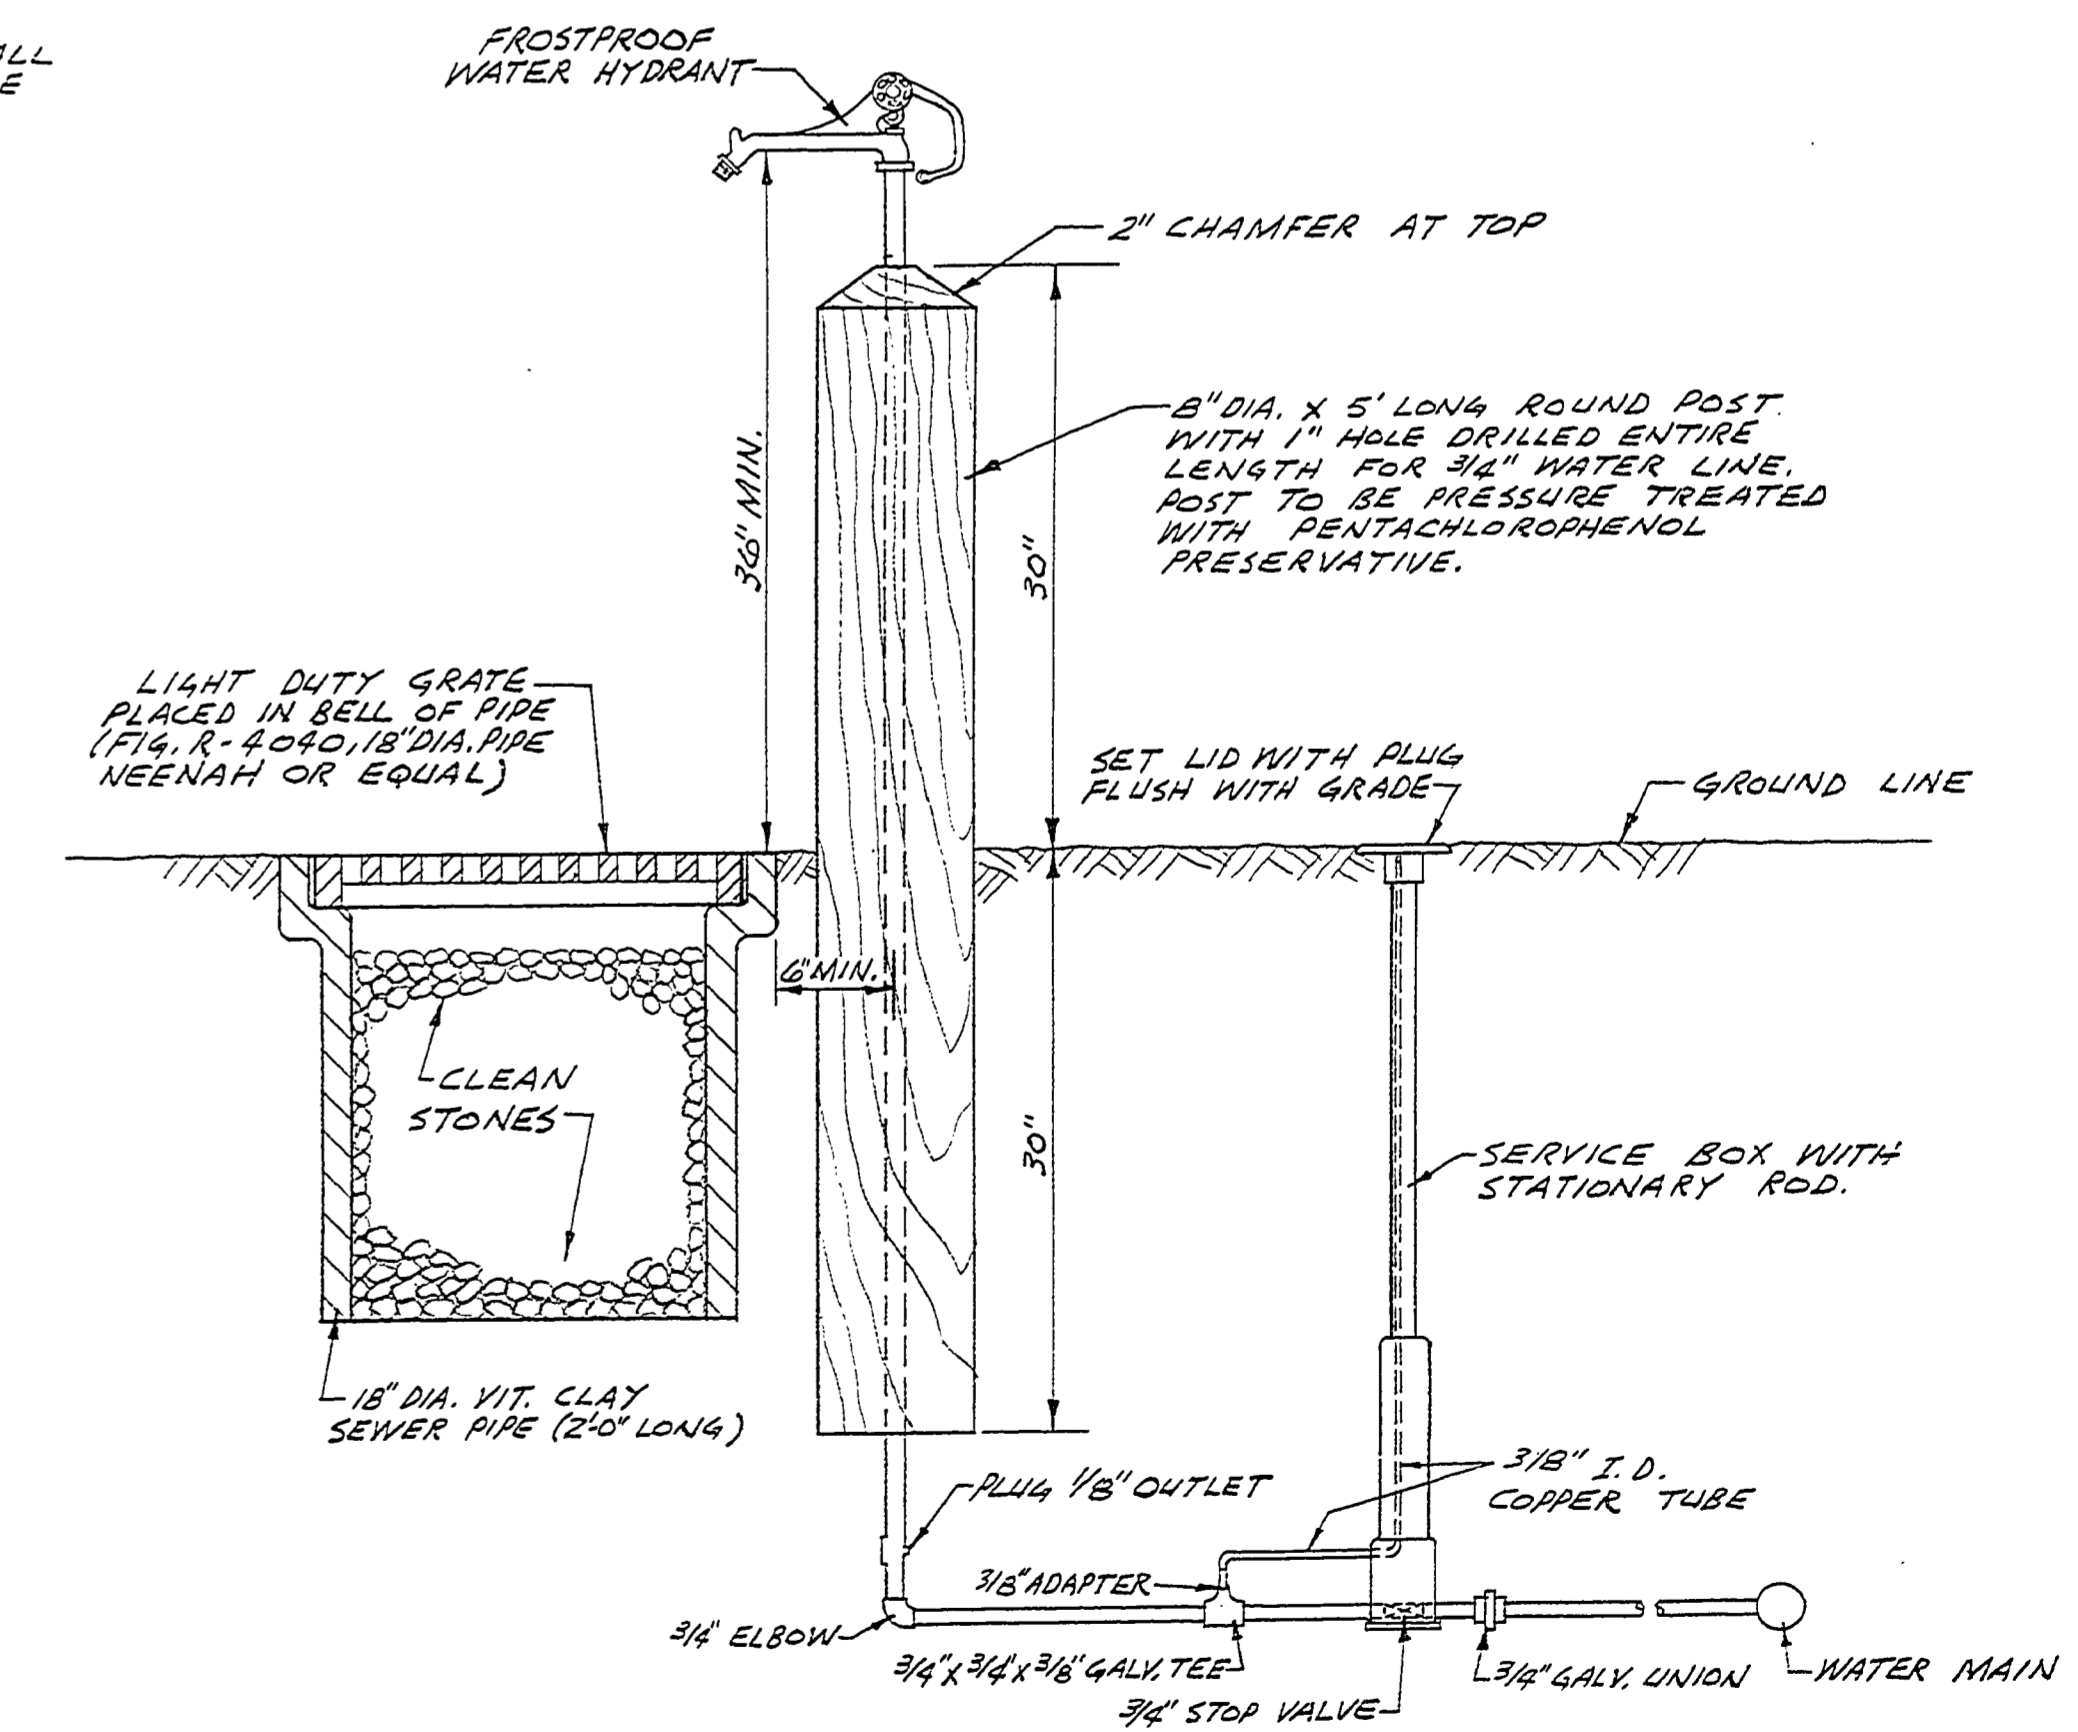

WATER OUTLET DETAIL

SURVEYED BY	DRAWN BY <i>B. BOYLE</i>	7-'75	NO.	DATE	BY	REVISIONS	NO.	DATE	BY	REVISIONS	MICHIGAN DEPARTMENT OF NATURAL RESOURCES	TYPICAL SECTIONS & DETAILS	SLEEPY HOLLOW STATE PARK AREA OR PARK	PROJECT NO. 24-1344
DESIGNED BY <i>R. HAEUSLER</i>	6-'75	CHECKED BY	1.				3.					SHEET TITLE	CAMP/ROUND DEVELOPMENT	SHEET 8 OF 16
	DATE	DATE	2.				4.						PROJECT	PLAN NO. E-103