

# SLEEPY HOLLOW STATE PARK

## CONSTRUCTION PLANS

### FOR


## LAKE BED CLEARING

### PROJECT NO. 24-1575

**APPROXIMATE PLAN QUANTITIES**

CLOSE CLEARING (12" to 36") ..... 14 ACRE  
 CLOSE CLEARING BRUSH ..... 40 ACRE  
 CLEARING & GRUBBING ..... 6 ACRE

THESE QUANTITIES ARE INTENDED TO SERVE AS AN APPROXIMATE GUIDE ONLY AND ARE NOT GUARANTEED NOR ARE THEY TO BE USED AS A BASIS FOR PAYMENT.

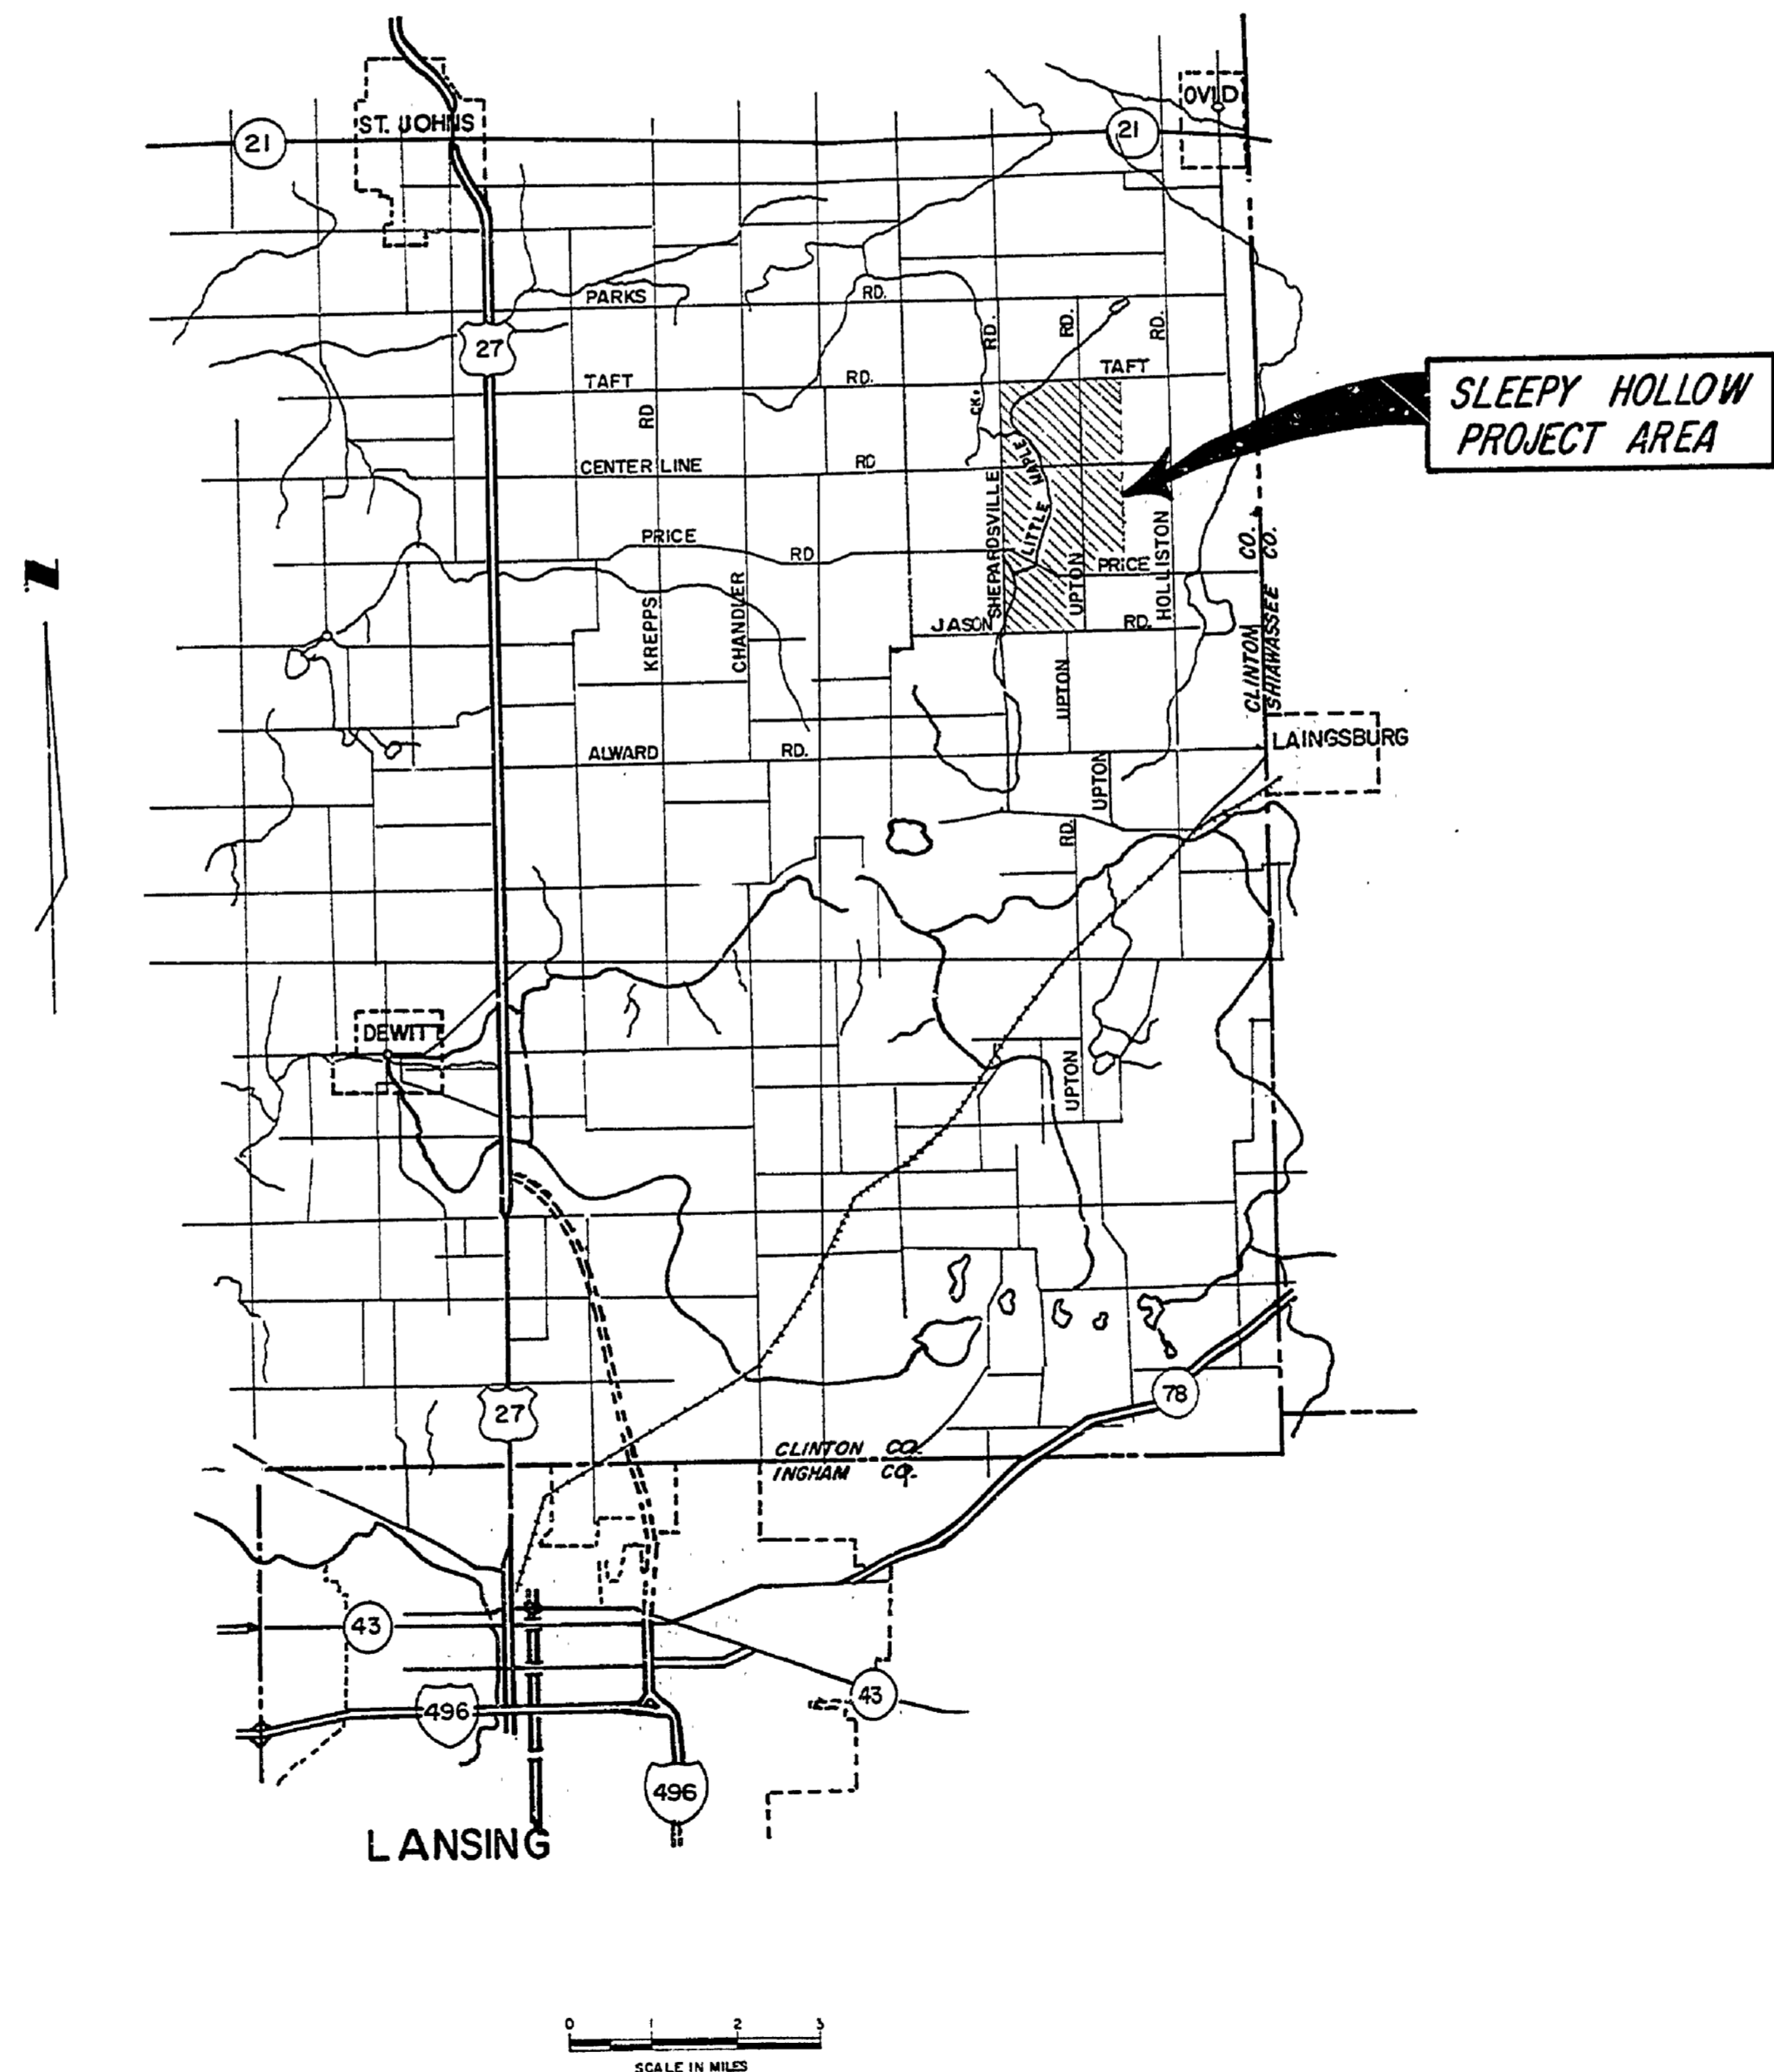

BUILDING COMMITTEE APPROVAL	
BY: _____	DATE: _____
CHAIRMAN	
RECOMMENDED FOR APPROVAL: _____	DATE: 6/26/74
ENGINEERING OR ARCHITECTURAL SUPERVISOR	
RECOMMENDED FOR APPROVAL: _____	DATE: _____
PROGRAM AND PLAN COORDINATOR	
DIVISION/REGION APPROVAL	
BY: <i>H. C. MacLennan</i>	DATE: 6/28/74
DIVISION CHIEF/REGIONAL MANAGER	
ENGINEERING DIVISION	
APPROVED: <i>H. C. MacLennan</i>	DATE: 6/27/74
CHIEF ENGINEER	

SURVEYED BY	DRAWN BY J. Lemmon	6-21-74	NO. DATE BY	REVISIONS	NO. DATE BY	REVISIONS	MICHIGAN DEPARTMENT OF NATURAL RESOURCES	<b>COVER SHEET</b> SHEET TITLE	SLEEPY HOLLOW STATE PARK AREA OR PARK <b>LAKE BED CLEARING</b> PROJECT	PROJECT NO. 24-1575	SHEET 1 OF 2	PLAN NO. E-104
DESIGNED BY R. Hoessler	6-74	CHECKED BY	1. 7-24-74 R.H.	QUANTITIES ADDED	3.							
DATE		DATE	2.		4.							