


TYPICAL ENTRANCE ROAD CROSS SECTION


STA. 17420 TO 26179  
 STA. 29179 TO 131450  
 STA. 145450 TO 136471.75  
 STA. 134450 TO 136480.62  
 (NO SCALE)

NOTE:  
 CIP = COMPACTED IN PLACE  
 " = COMPACTED ASPHALT  
 EMS = EMBANKMENT

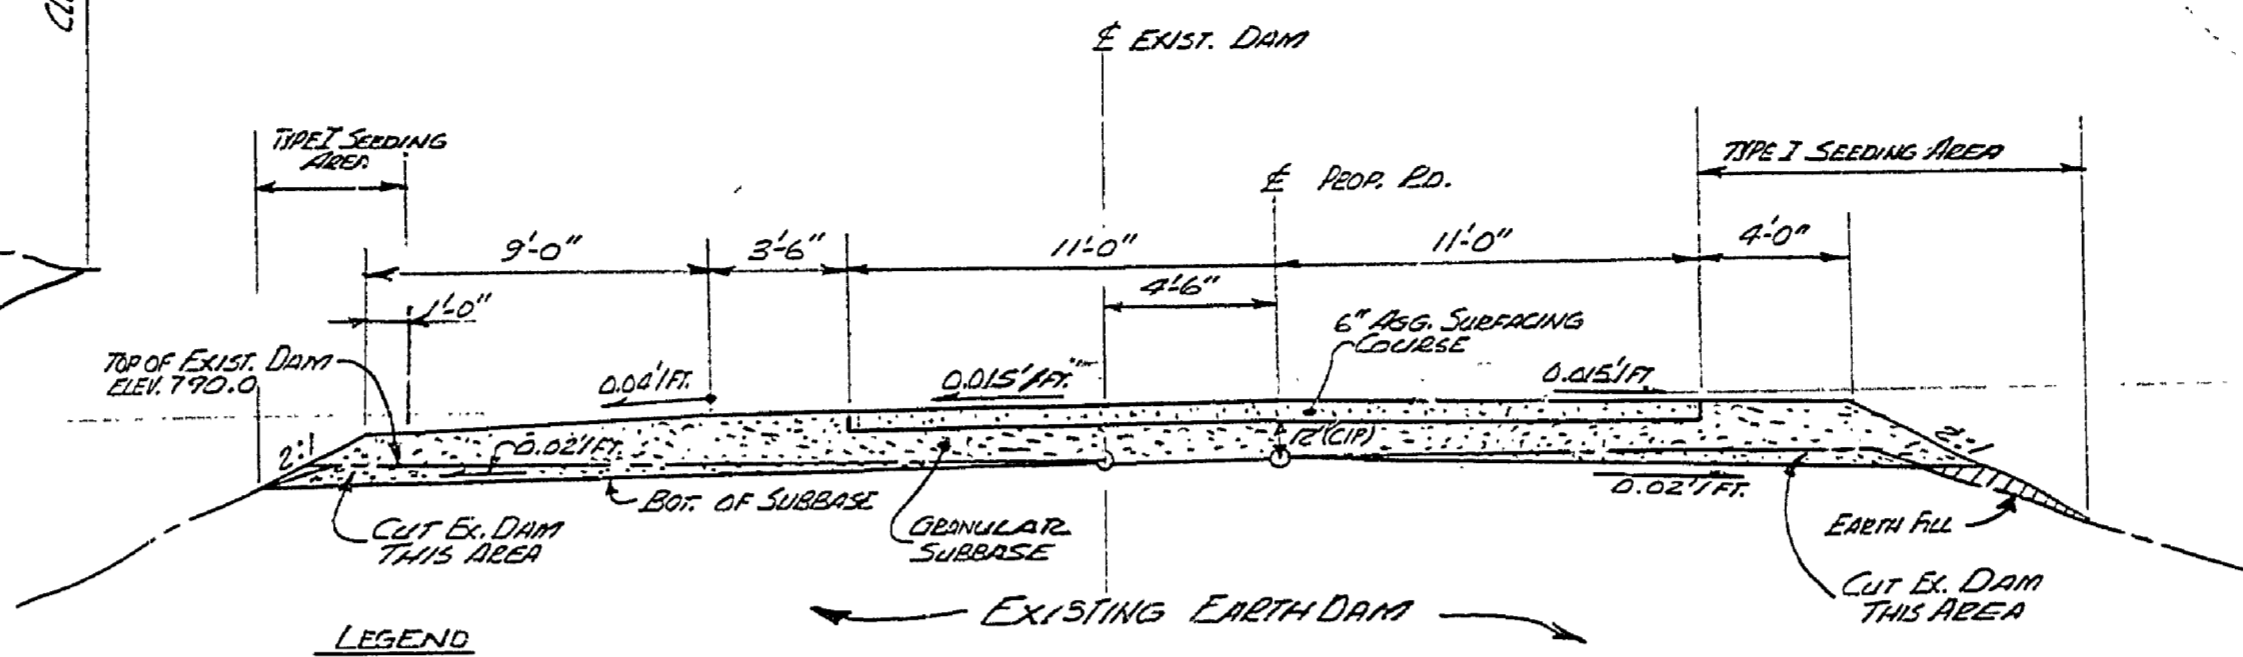


TYPICAL ENT. ROAD CROSS SECTION

STA. 136480.62 TO 145450  
 (NO SCALE)

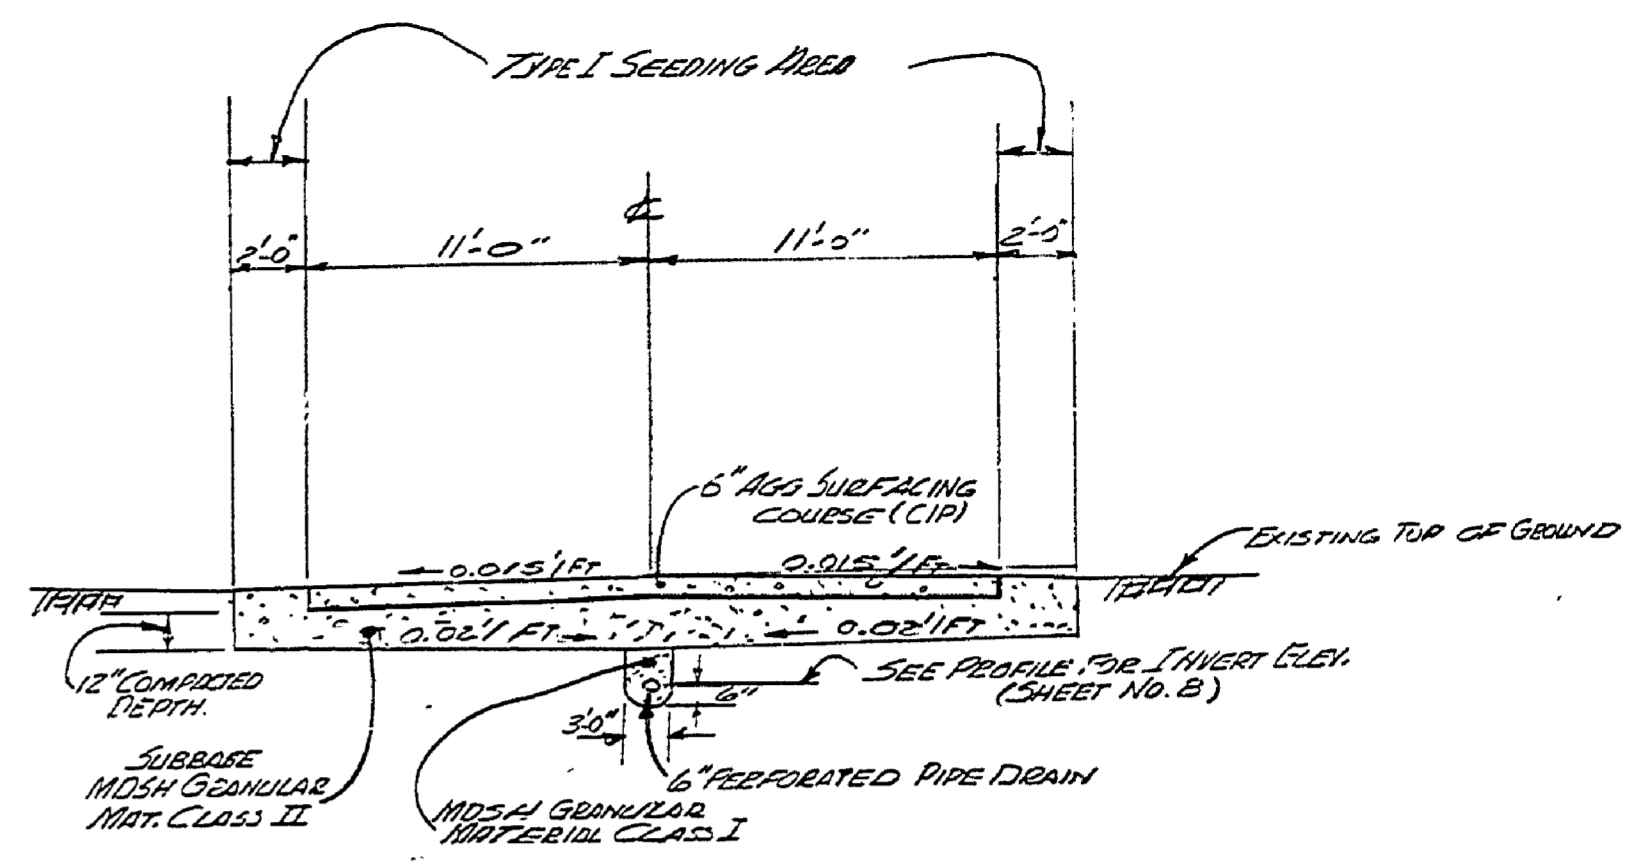

ENTRANCE ROAD TYPICAL CROSS-SECTION

STA. 131450 TO 134450  
 (1/8" SCALE)

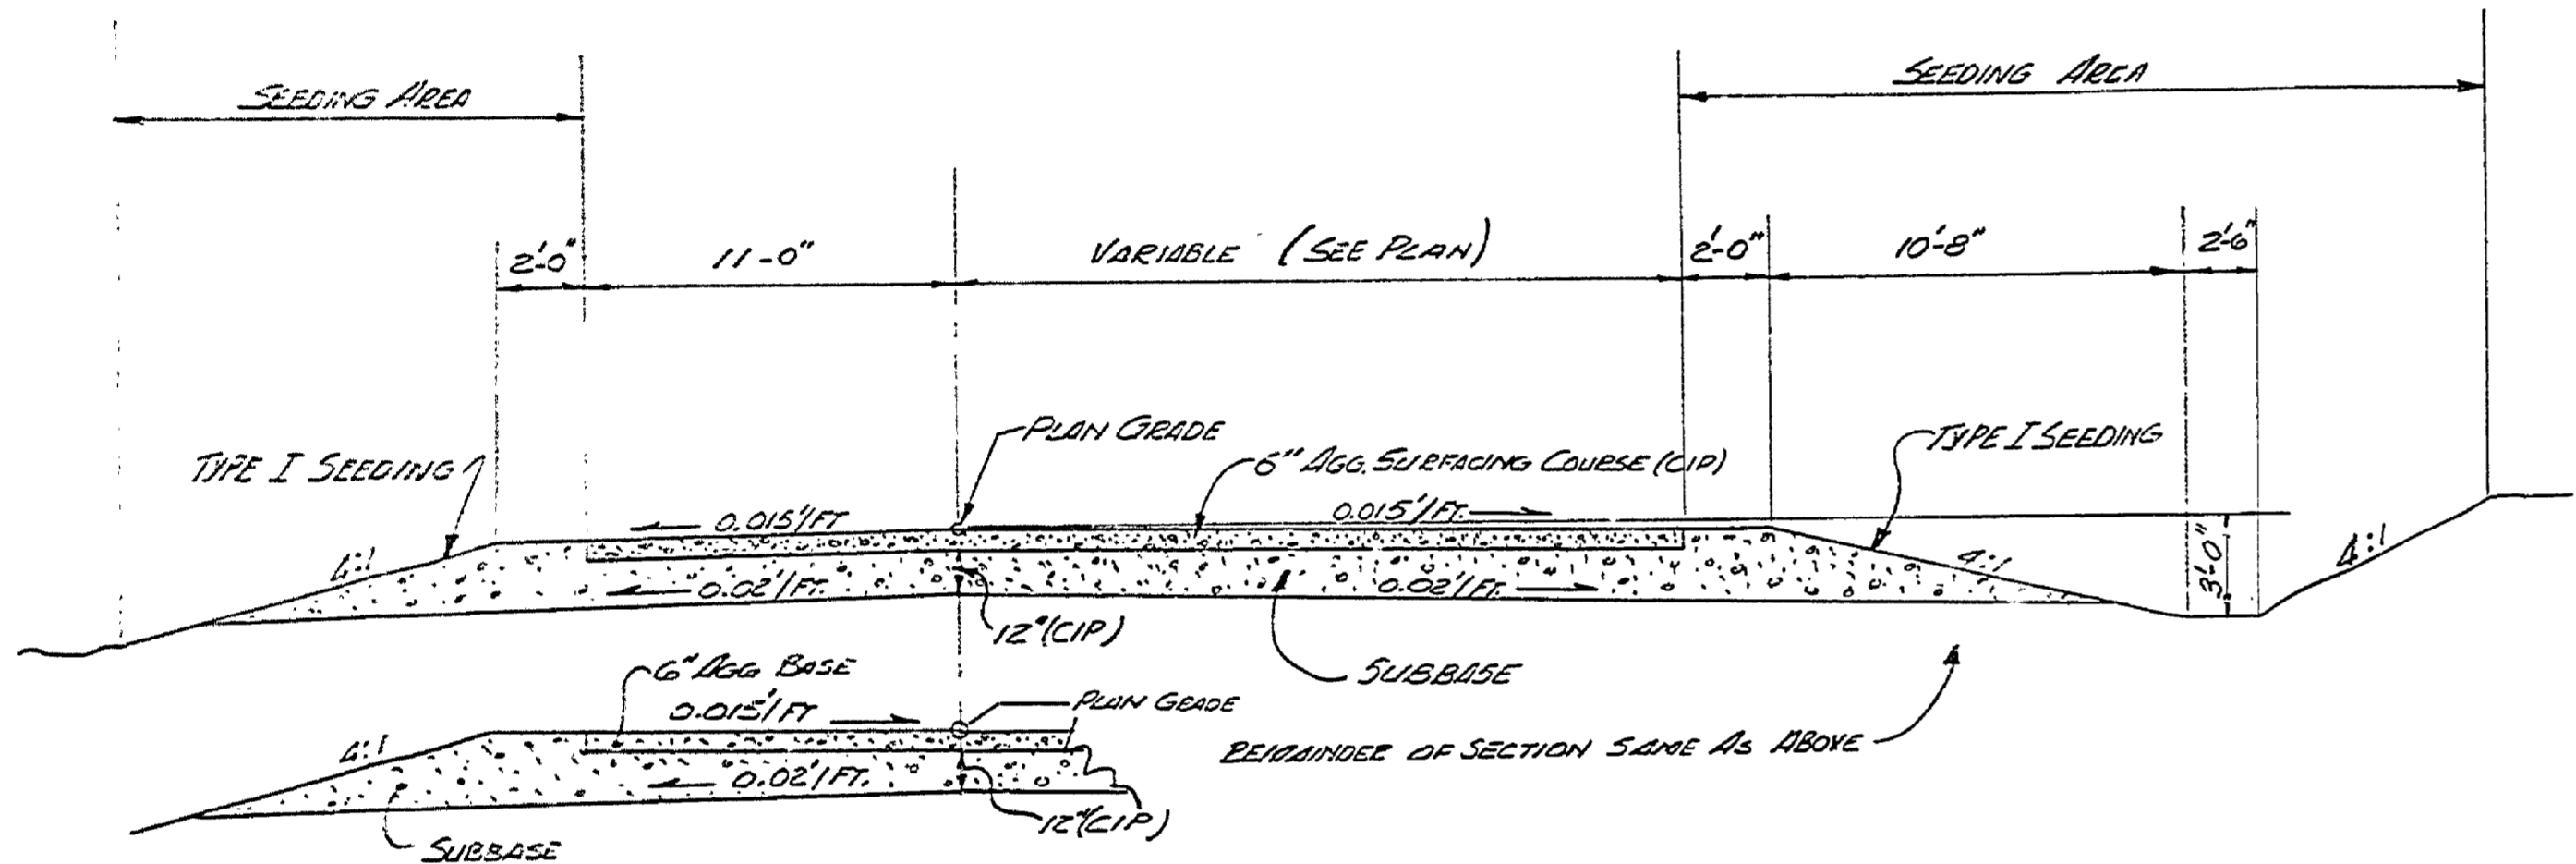


SUPER ELEVATED SECTION

SOUTH B.D. ENTRANCE RD. STA. 12450 TO 1448.09

TYPICAL ENTRANCE ROAD CROSS SECTION

STA. 12450 TO 17420 (SOUTH B.D. ENTR. STATIONING)  
 STA. 26179 TO 27479  
 (NO SCALE)

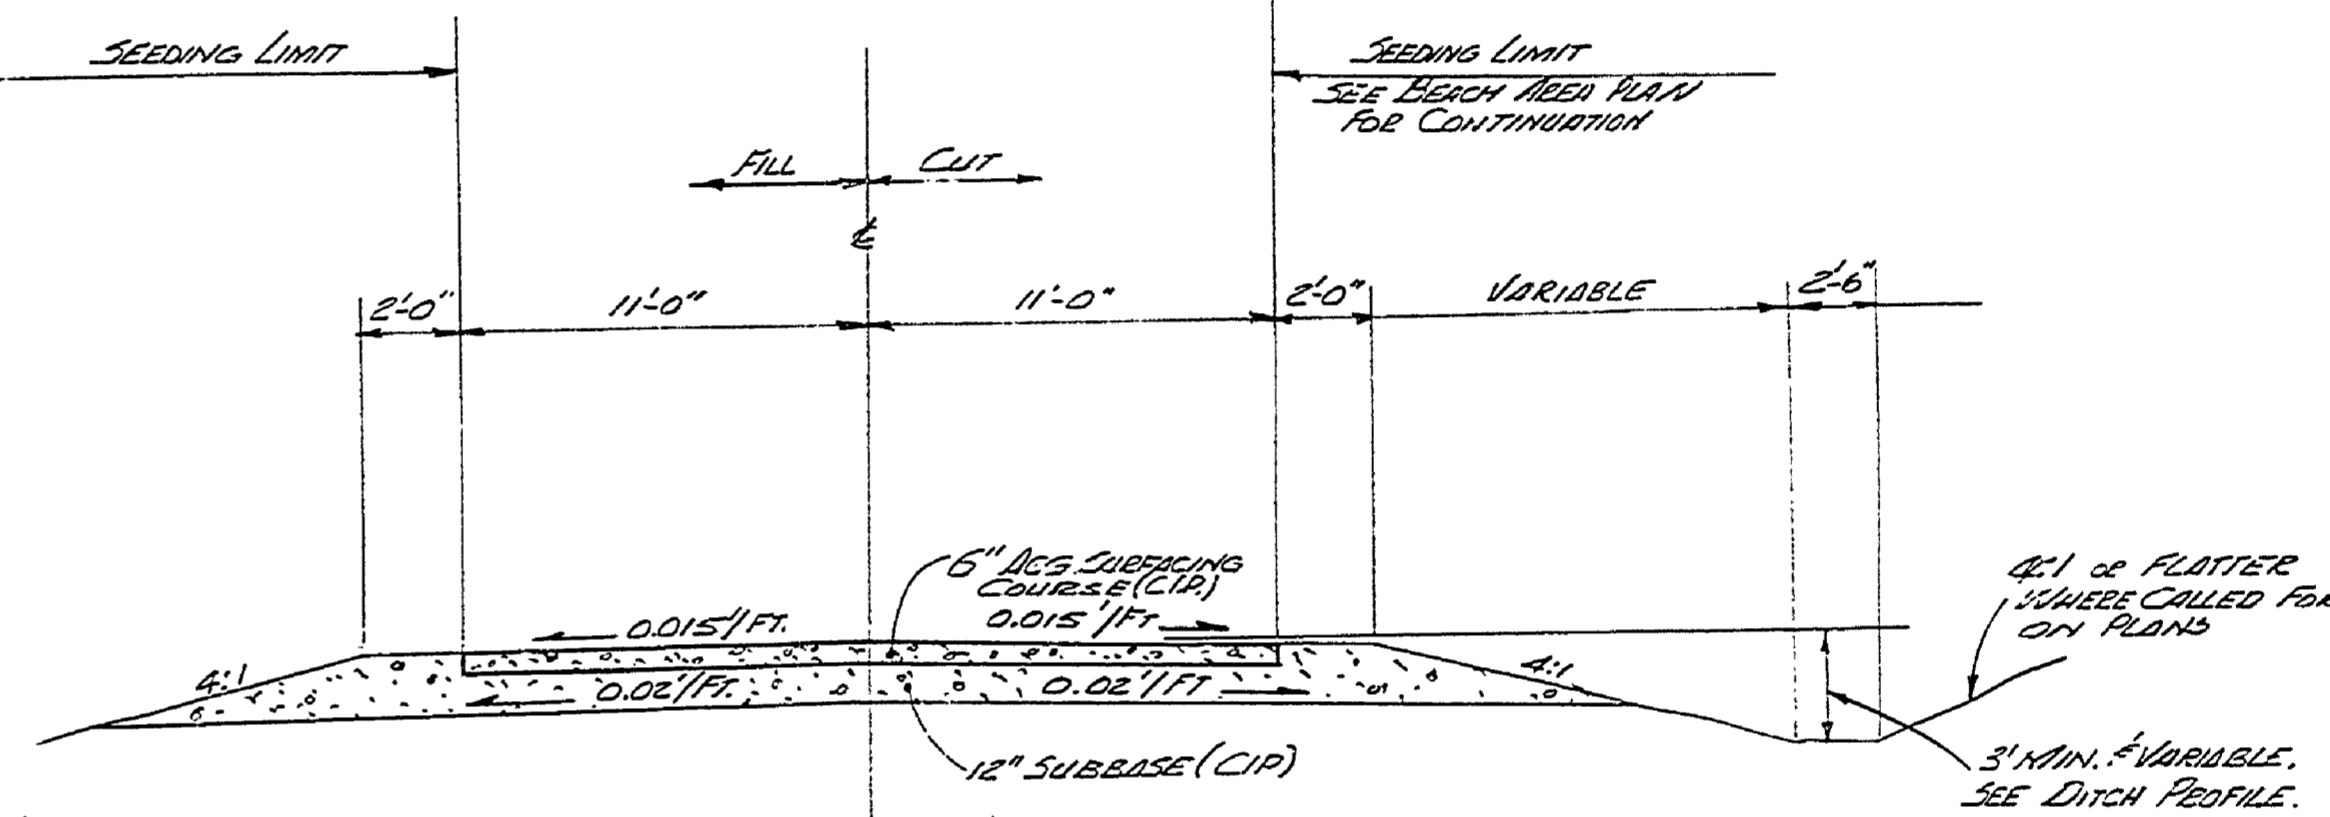


TYPICAL PARKING LOT ROAD CROSS SECTION

(NO SCALE)

NOTES:

1. CARE SHOULD BE TAKEN NOT TO DAMAGE TREES OR THEIR ROOT SYSTEMS THAT ARE OUTSIDE OF CLEARING LIMITS.
2. CLEARING LIMITS TO BE SAME AS SLOPE STAKE LINE EXCEPT WHERE NOTED OTHERWISE.

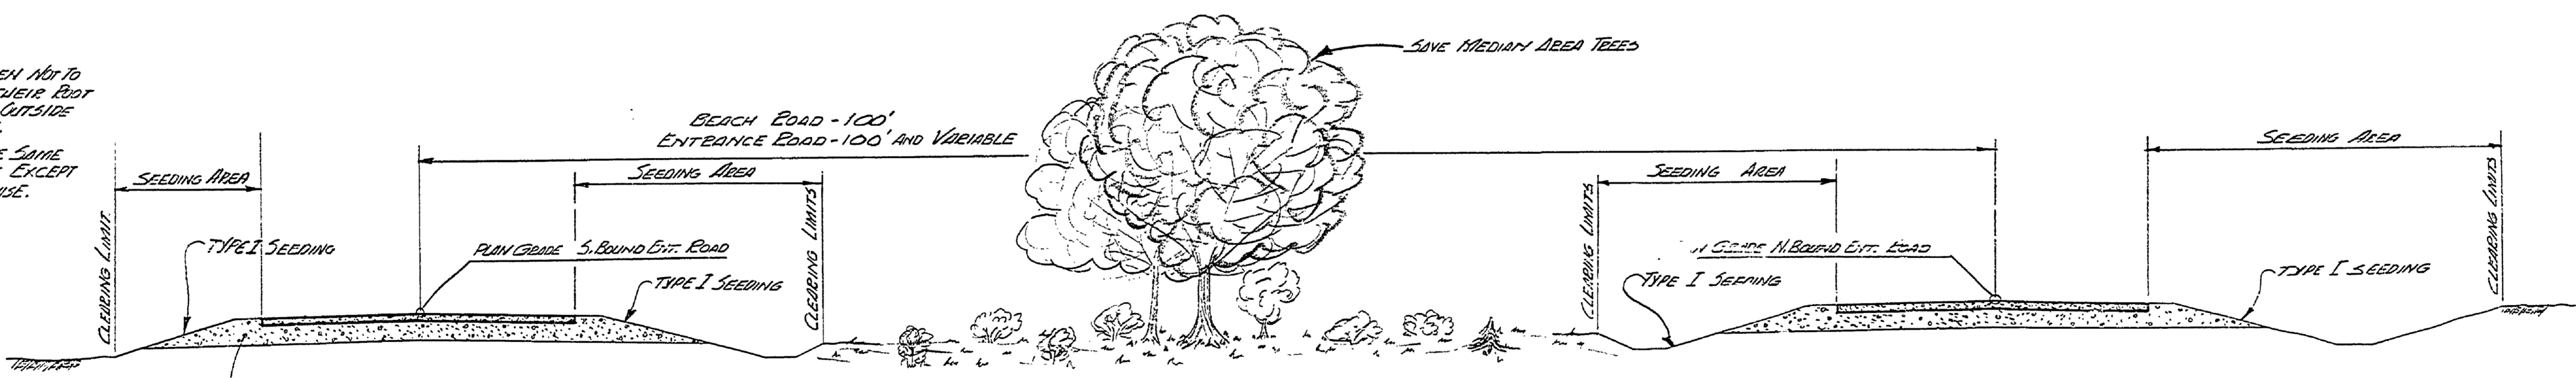

TYPICAL ROAD CROSS SECTION

N. BOUND AND S. BOUND ENT. RD. STA. 1448.09 TO 1450  
 E. BOUND AND N. BOUND BEACH RD. STA. 1070 TO 1466  
 (NO SCALE)

AGG. SURFACING, SUBBASE & CROSS SECTION DIMENSIONS SAME AS TYPICAL 5' MIN (STA. 29179 TO 131450)

NOTE:  
 N. BOUND AND S. BOUND ENTRANCE ROADS TO BE SUPER ELEVATED BY BENCHING DOWN AND SLOPING TO INSIDE OF CURVES AT 0.015'/FT.  
 STA. 1448.09 TO STA. 1450 (SOUTH B.D. ENTR. RD.)  
 STA. 27479 TO STA. 12450 (NORTH B.D. ENTR. RD.)

LEGEND

- TYPE I SEEDING - TO INCLUDE PLACEMENT OF 3" TOPSOIL, FERTILIZER, SEED, & MULCH.
- TYPE II SEEDING - FERTILIZER, SEED, & MULCH.

|                         |                 |       |  |                       |  |                             |                                       |                     |
|-------------------------|-----------------|-------|--|-----------------------|--|-----------------------------|---------------------------------------|---------------------|
| SURVEYED BY D. BISSELL  | DRAWN BY LEMMON | 12-73 | NO. DATE BY REVISIONS                    | NO. DATE BY REVISIONS | MICHIGAN DEPARTMENT OF NATURAL RESOURCES | TYPICAL ROAD CROSS SECTIONS | SLEEPY HOLLOW STATE PARK AREA OR PARK | PROJECT NO. 21-9540 |
| DESIGNED BY R. HAEUSLER | CHECKED BY      | DATE  | 1. 7/14 BCH ADDED SEEDING                | 3.                    |  |                             | BEACH, ROADS, & LAKEBED PREP. PROJECT | SHEET 2 OF 25       |
|                         |                 |       | 2. 7/14 BCH REV. ROAD X-SECTION OVER DAM | 4.                    |  |                             |                                       | PLAN NO. E-101      |