


LOT LINES RUN PARALLEL TO PAD FROM POINT OF INTERSECTION AT OUTSIDE EDGE OF CIRCLE.

NOTES:
 ROADWAY AND CAMPSITE PADS SHALL BE BUILT UPON GRASS AND CONFORM TO M.D.S.D. SPEC. 411.
 ALL DISTURBED AREAS NOT IN PAVING SHALL BE REEDED, MULCHED AND FERTILIZED.

TYPICAL CAMPING SPIRE DETAIL
 SCALE: 1/4" = 1'-0"

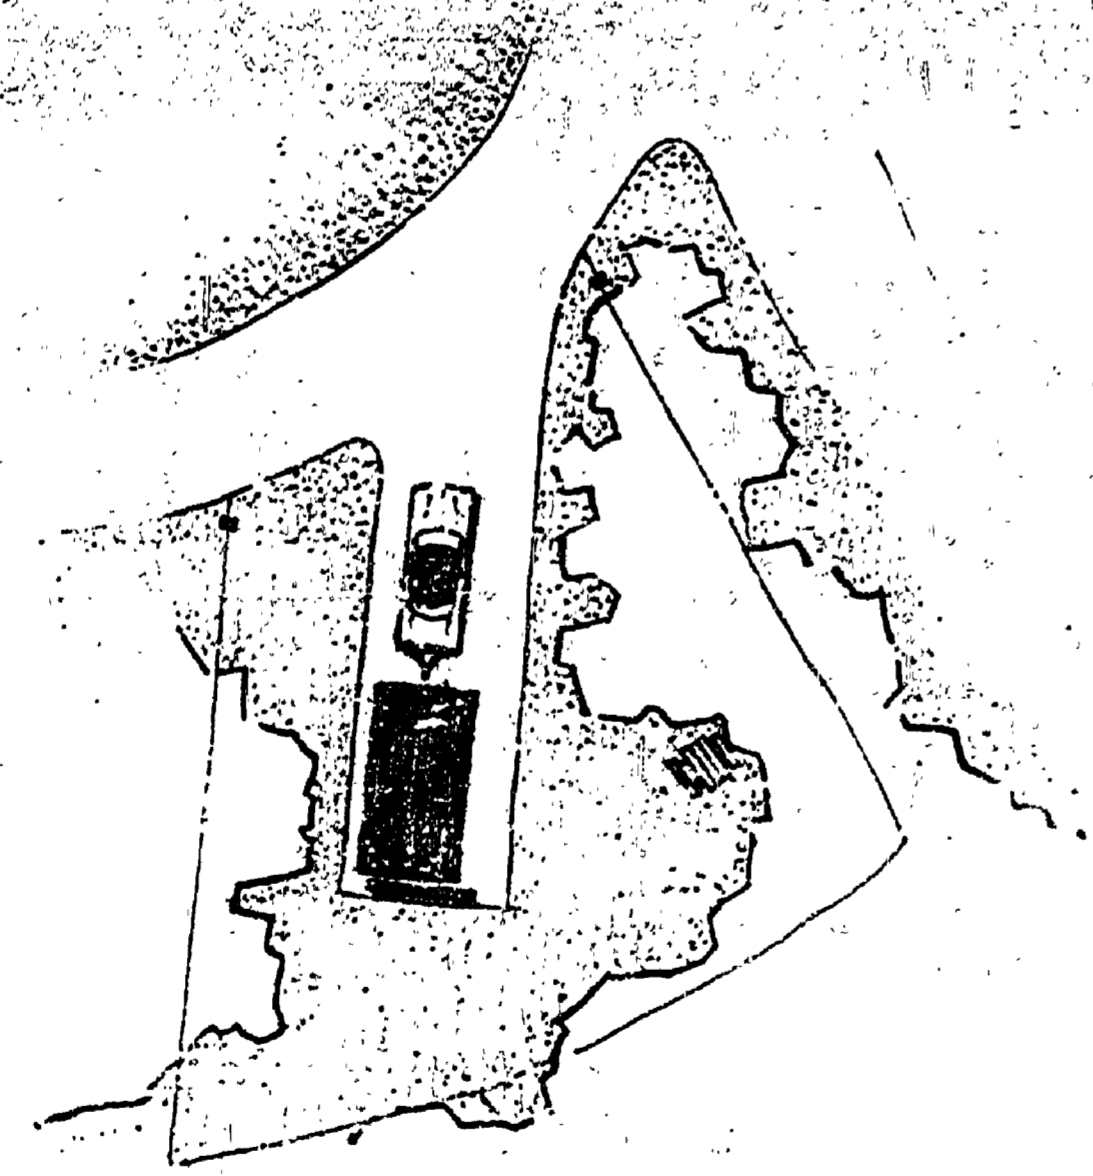

TYPICAL CAMPSITE
 SCALE: 1/4" = 1'-0"

REVIEWED BY: *Alan Hale* 10-25-72
 IN CHARGE - ENG. DESIGN DATE
 APPROVED BY: *[Signature]* 10-25-72
 CHIEF, PARKS DIVISION DATE

SURVEYED BY		DRAWN BY: H. CHIANTI		NO. DATE BY		REVISIONS		NO. DATE BY		REVISIONS		MICHIGAN DEPARTMENT OF NATURAL RESOURCES		SLEEPY HOLLOW SP. PROJECT NO.	
DESIGNED BY		CHECKED BY		1. 1-15-72 H.C.				2.				DETAILED SHEET TITLE		ARC. OR PARK	
DATE		DATE		2.				4.				PROJECT		CAMPGROUNDS SHEET 2 OF 2 PLAN NO. L-107	