



AERIAL VIEW LOOKING SOUTH-EAST

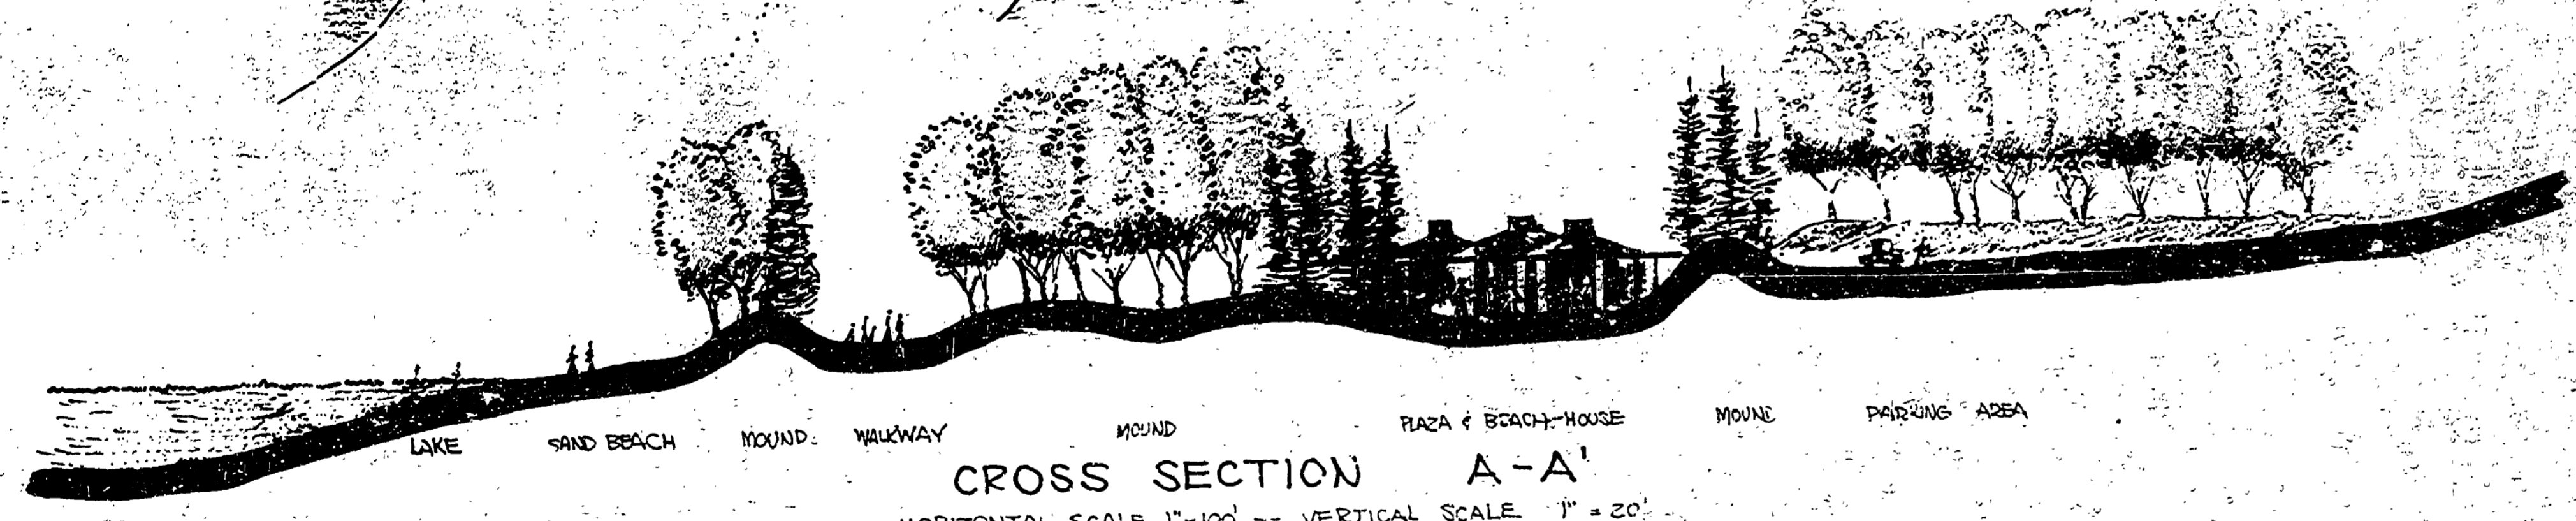

CROSS SECTION A-A'  
HORIZONTAL SCALE 1" = 100' -- VERTICAL SCALE 1" = 20'

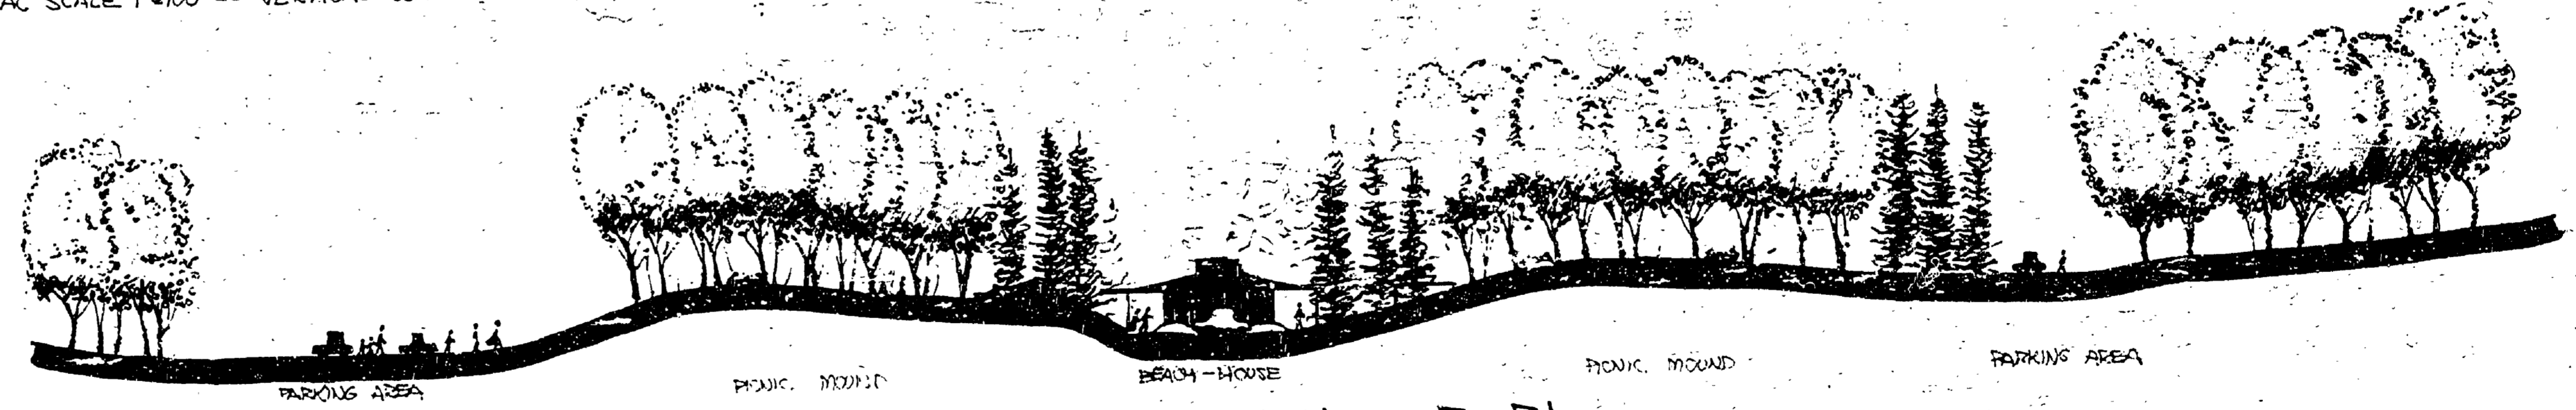

CROSS SECTION B-B'  
HORIZONTAL SCALE 1" = 100' -- VERTICAL SCALE 1" = 20'

SLEEPY HOLLOW STATE PARK  
sections & sketch