



REVISIONS	NO.	DATE BY
4		
5		
6		

APPROVED	DATE	REVIEWED BY SECTIONS
<i>[Signature]</i>	3-6-56	ARCHITECTURAL
ASSISTANT CHIEF IN CHARGE	20 MAR 56	ENGINEERING
OFF-DISTRICT	1-8-56	LANDSCAPE


DRAWN BY	CHECKED BY	DATE
L.M.C.	J.R.	2-20-55

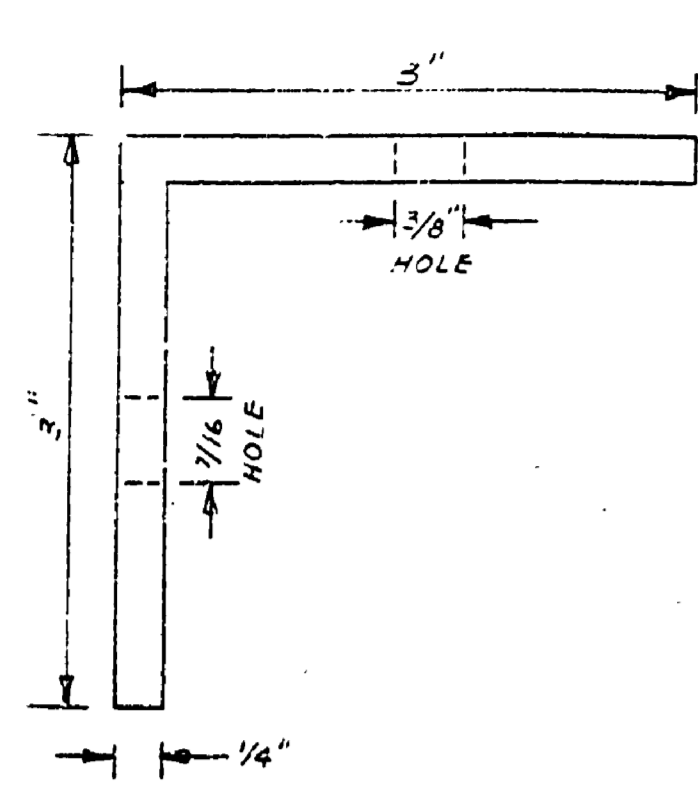


END VIEW

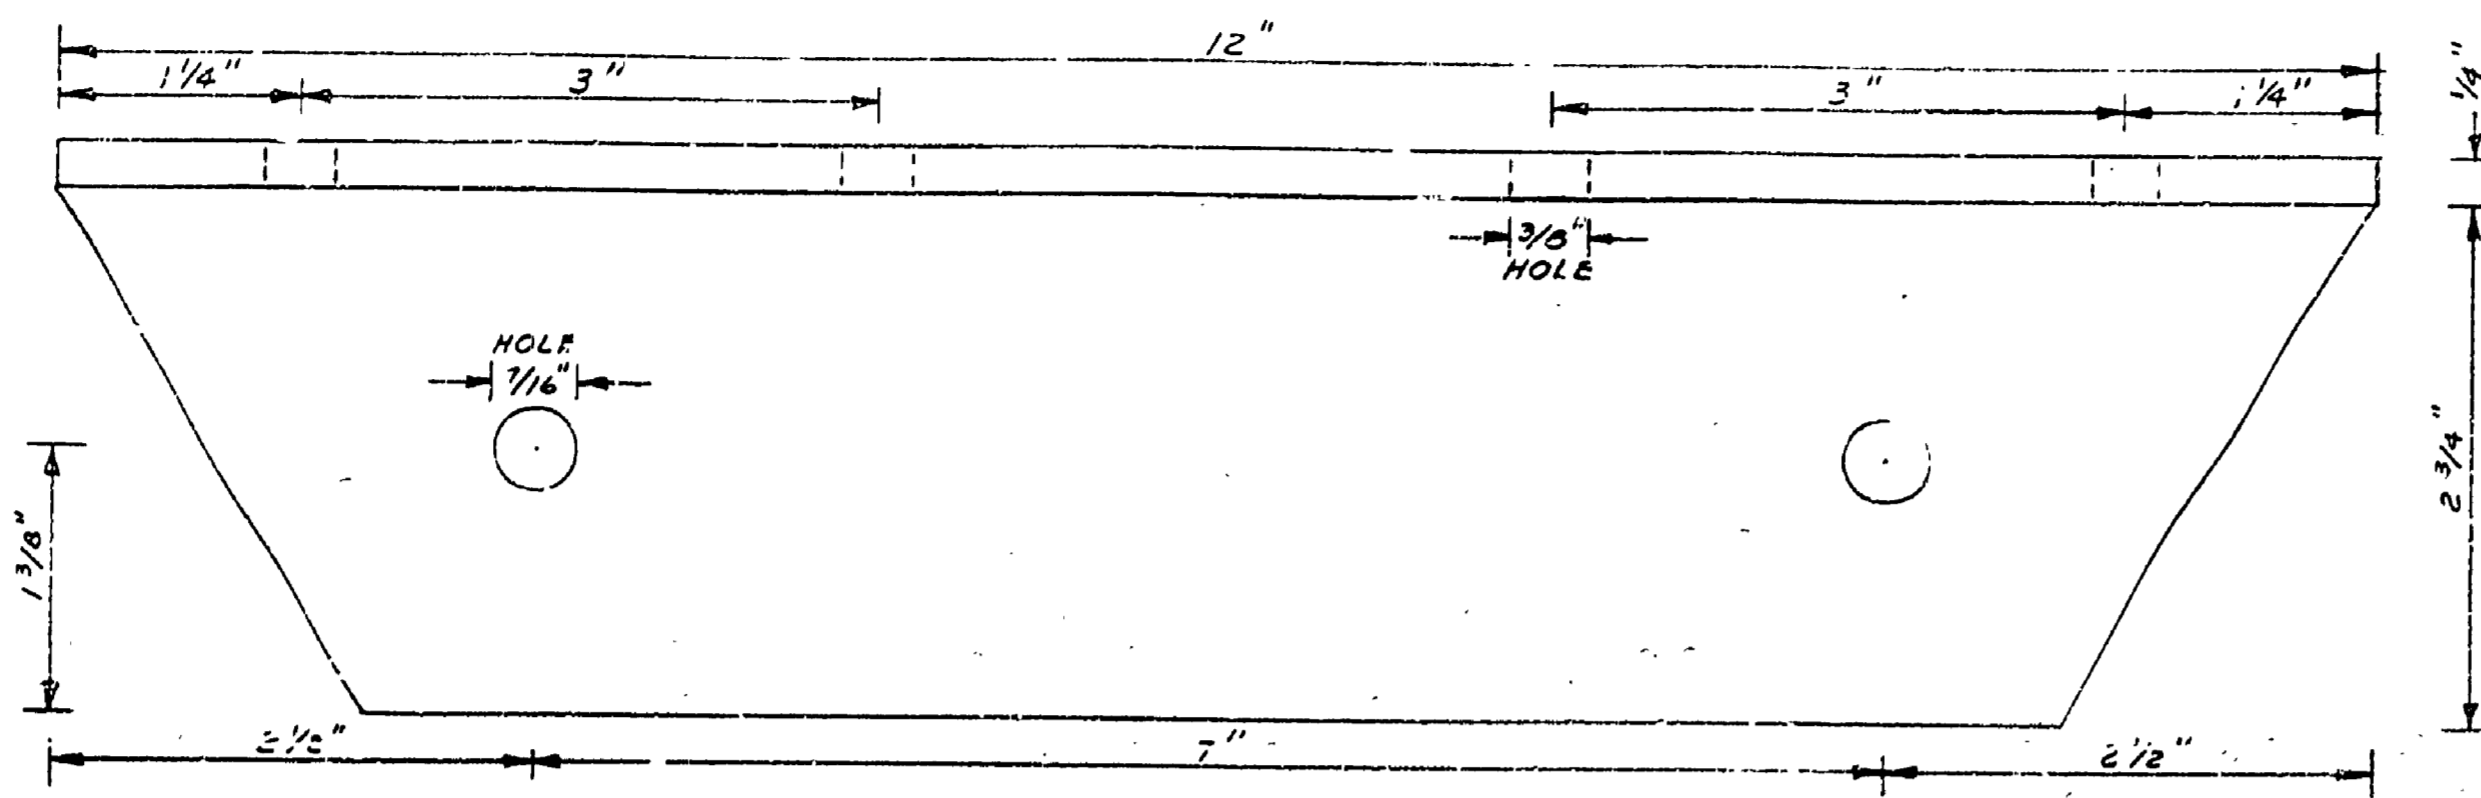


TREAD HANGER
SCALE - ACTUAL SIZE
227 PCS.

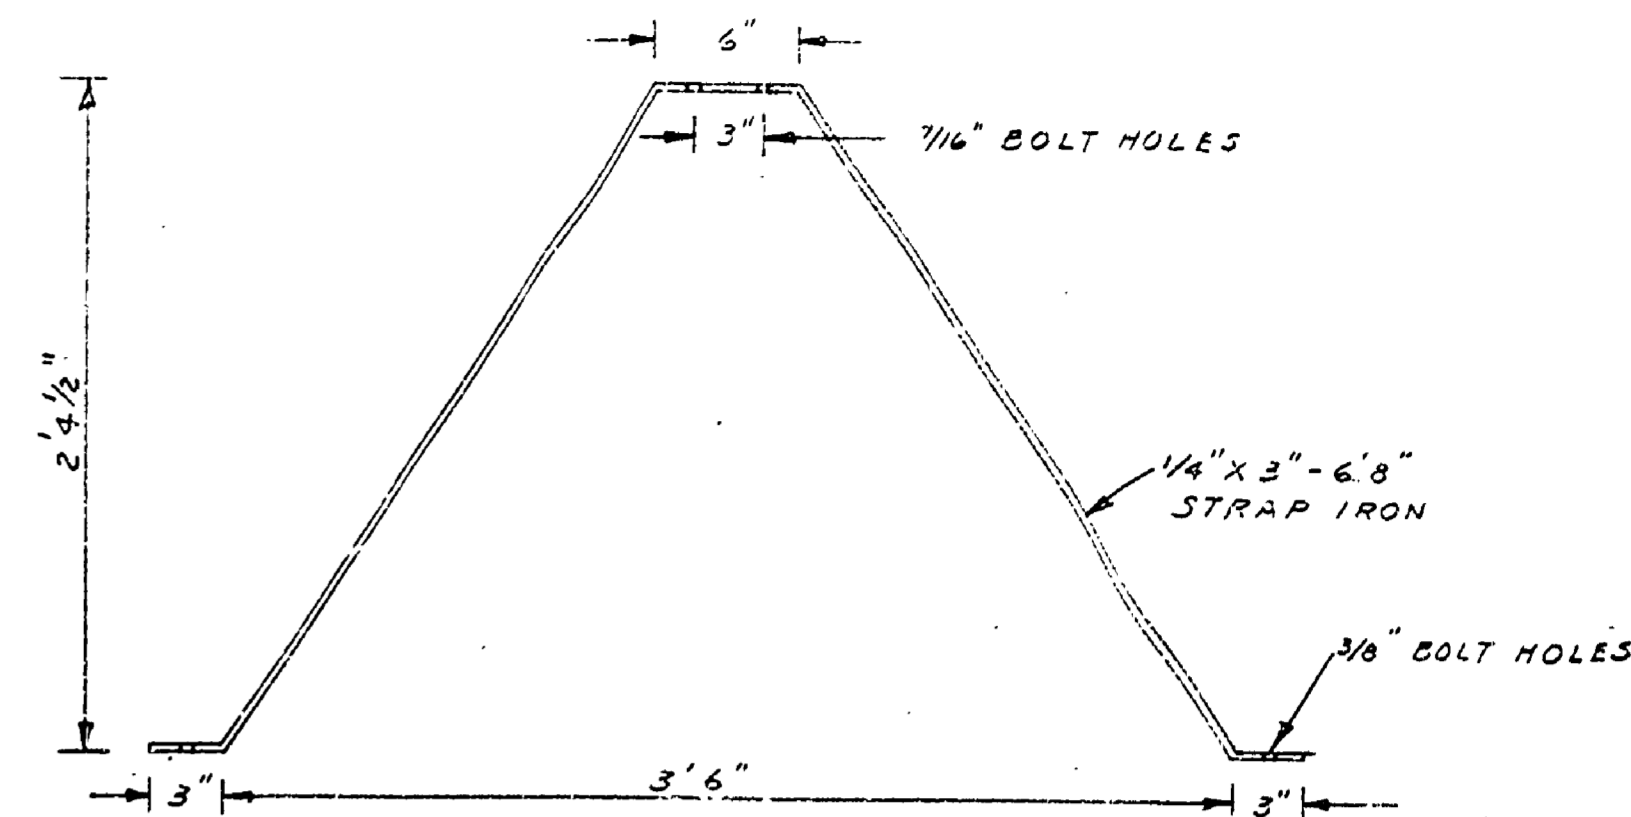


SECTION "D" BRACE
(SEE PLAN)
SCALE - 1/2" = 1'
6 PCS.

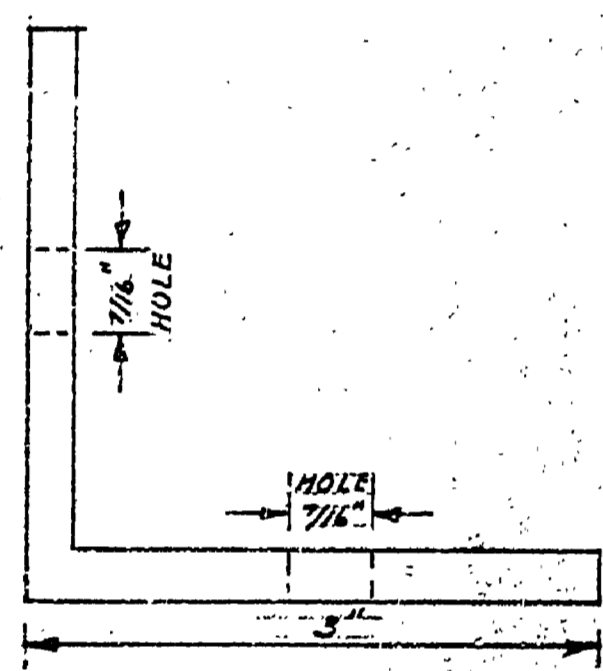


END VIEW

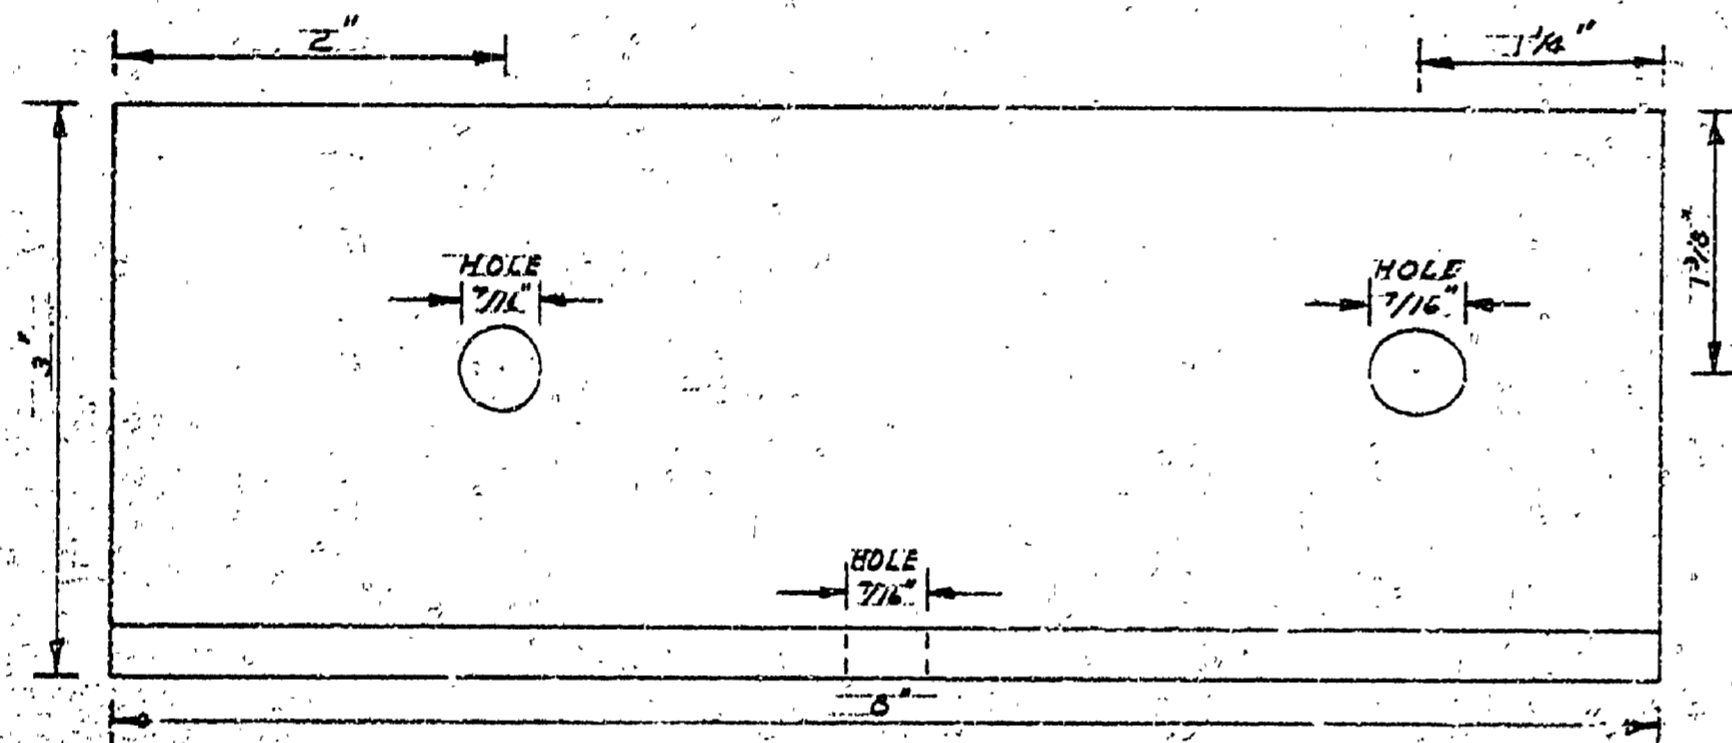


SECTION TIE "A"
(SEE PLAN)
SCALE - ACTUAL SIZE
8 PCS.

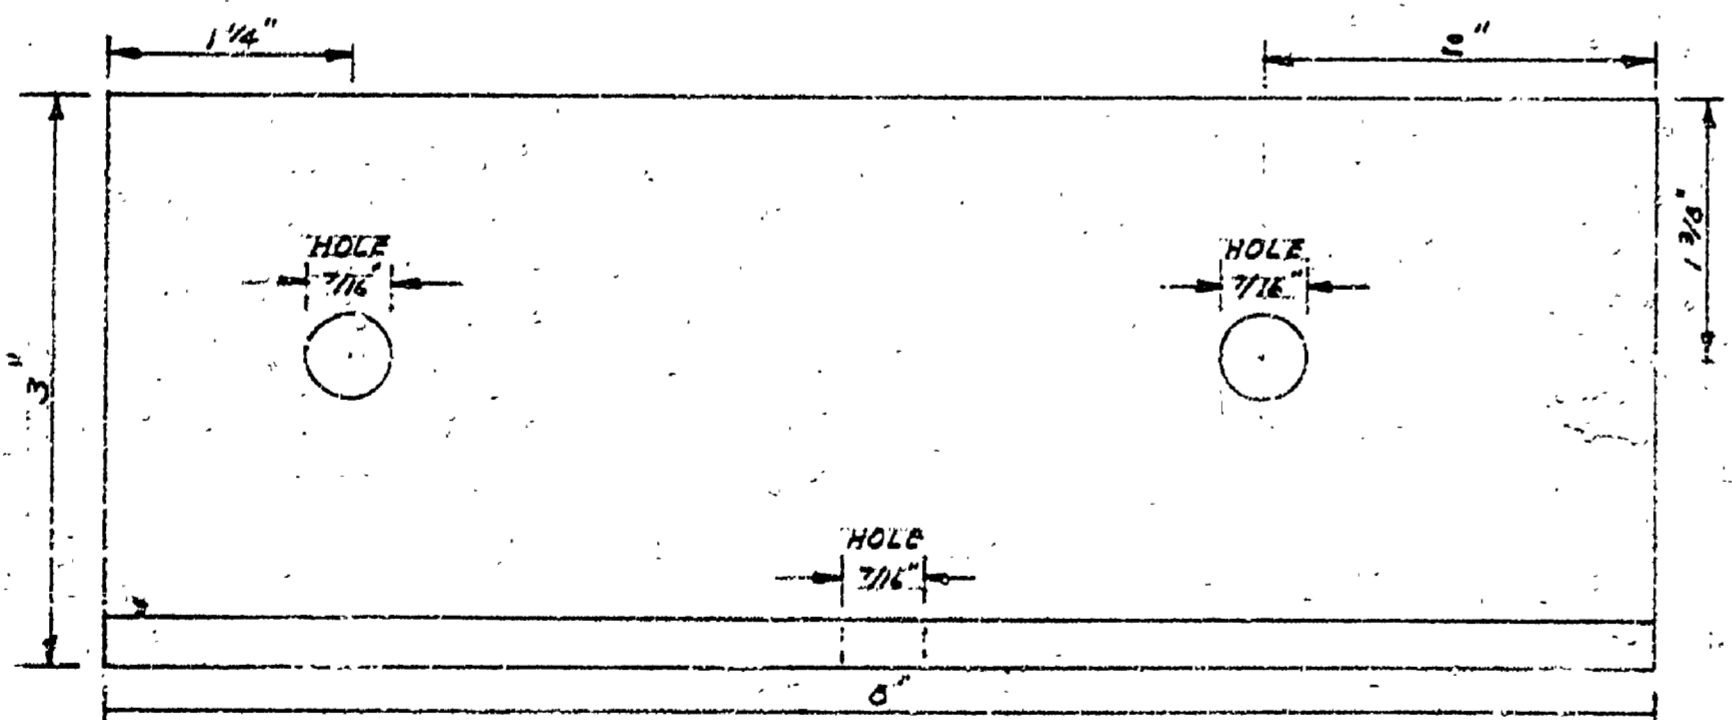


SECTION TIE "B"
(SEE PLAN)
SCALE - ACTUAL SIZE
8 PCS.

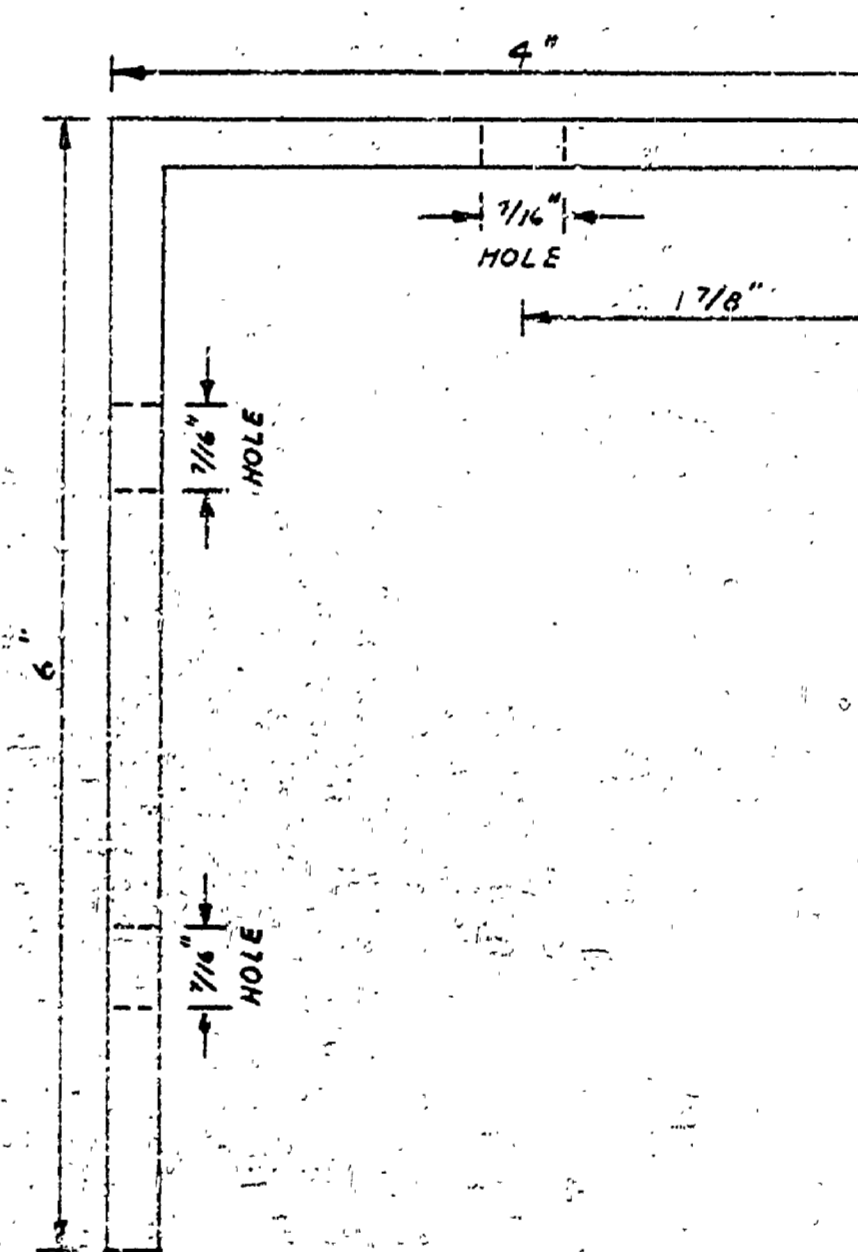

SIDE VIEW

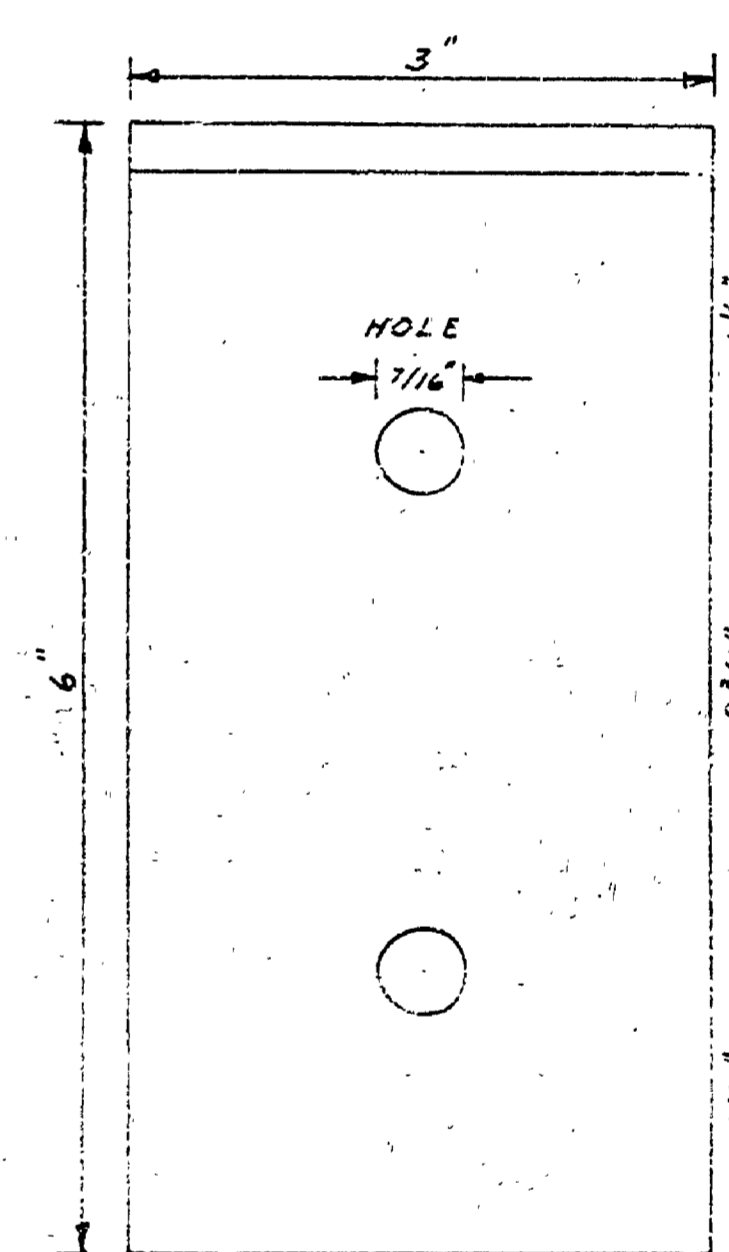

ANGLE IRON BRACE
SCALE - ACTUAL SIZE
36 PCS.

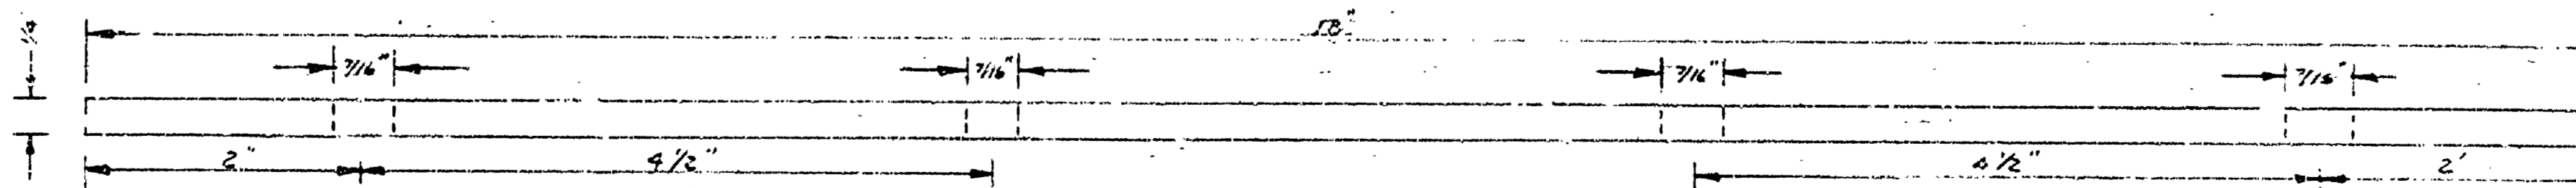

SECTION TIE "C"
(SEE PLAN)
SCALE - ACTUAL SIZE
16 PCS.