



SIDEWALK PLAN  
SCALE: 1" = 30'


Note: Elevations taken from Building plan.

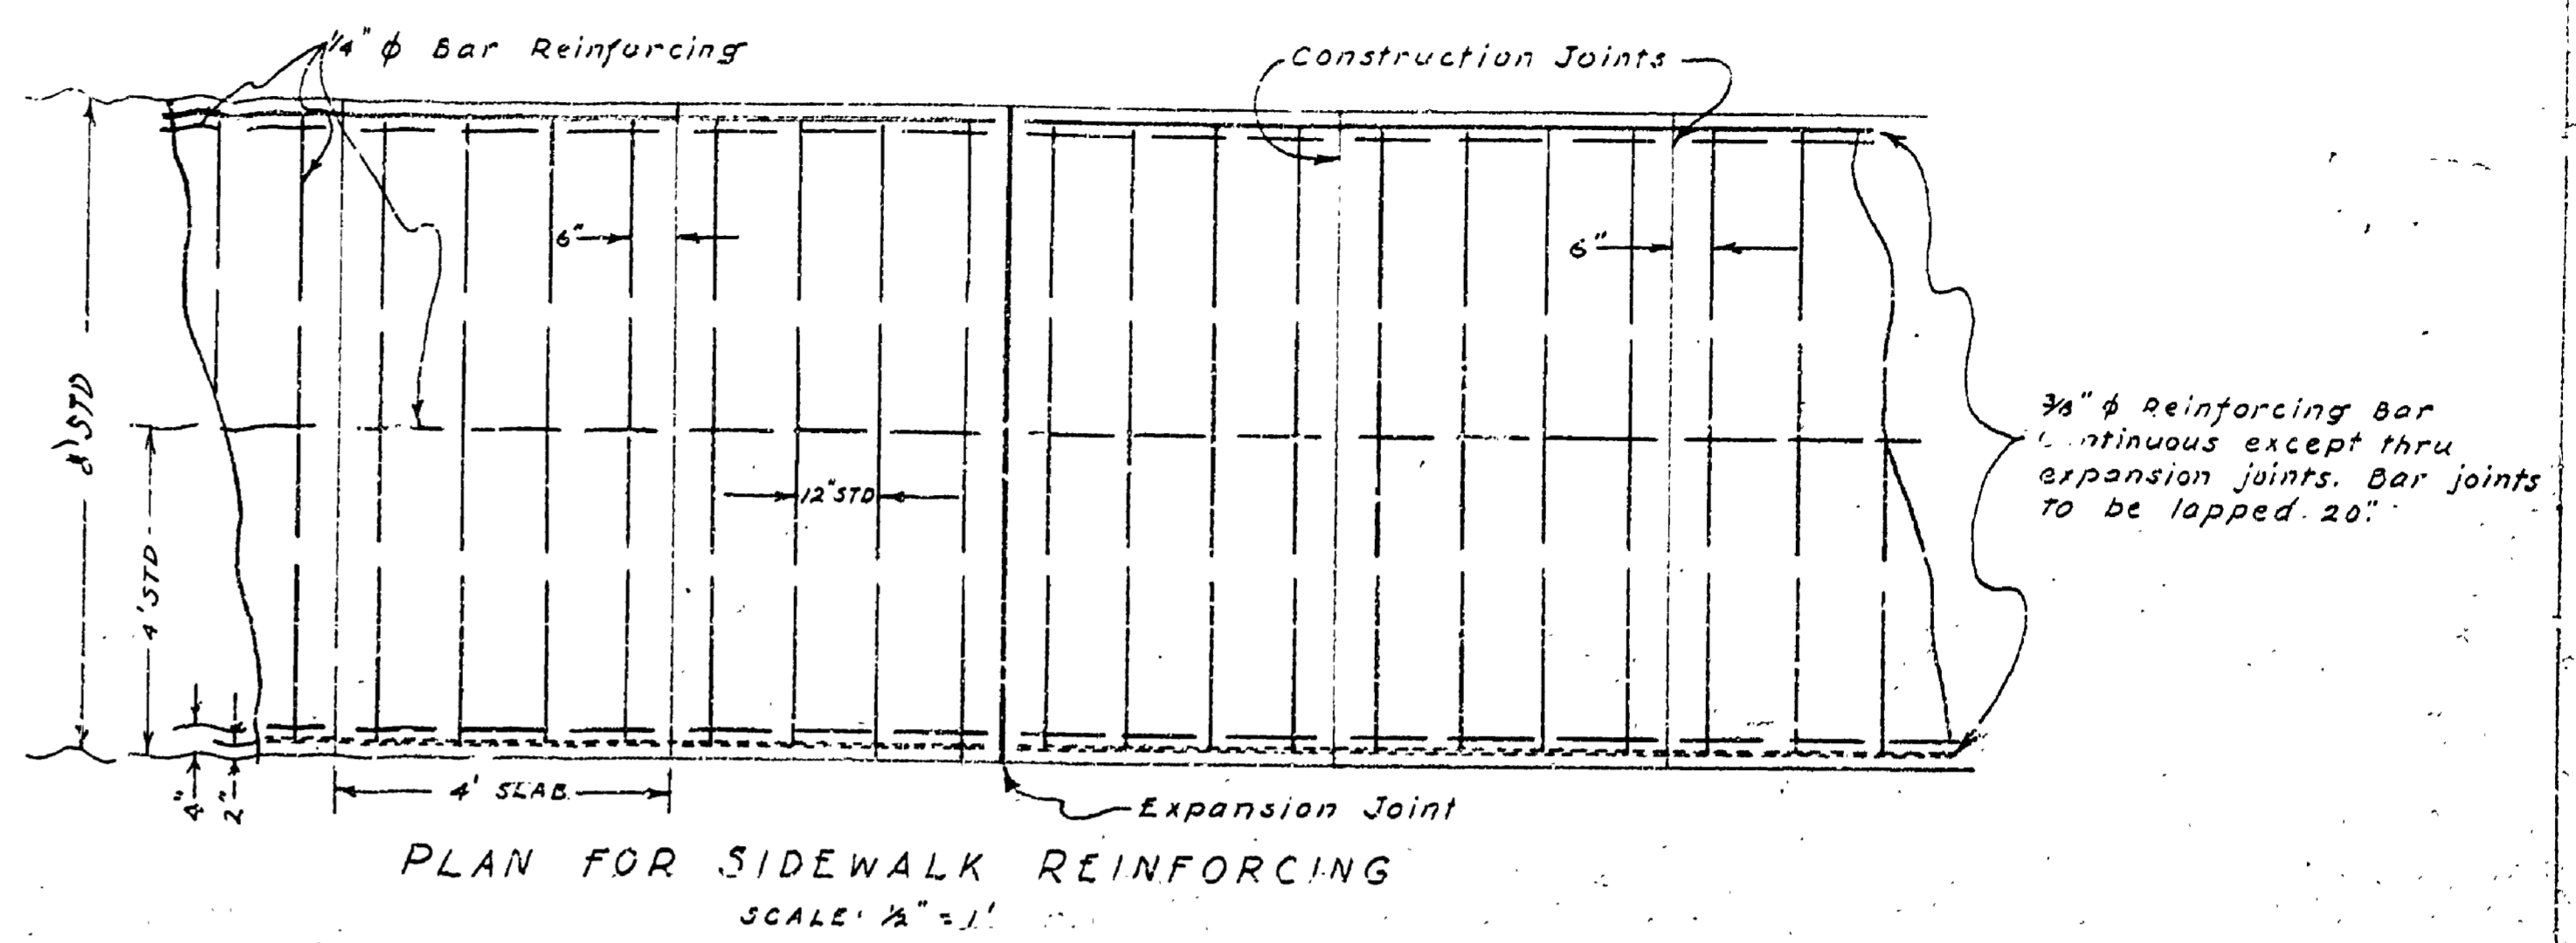

PLAN FOR SIDEWALK REINFORCING  
SCALE: 1/2" = 1'

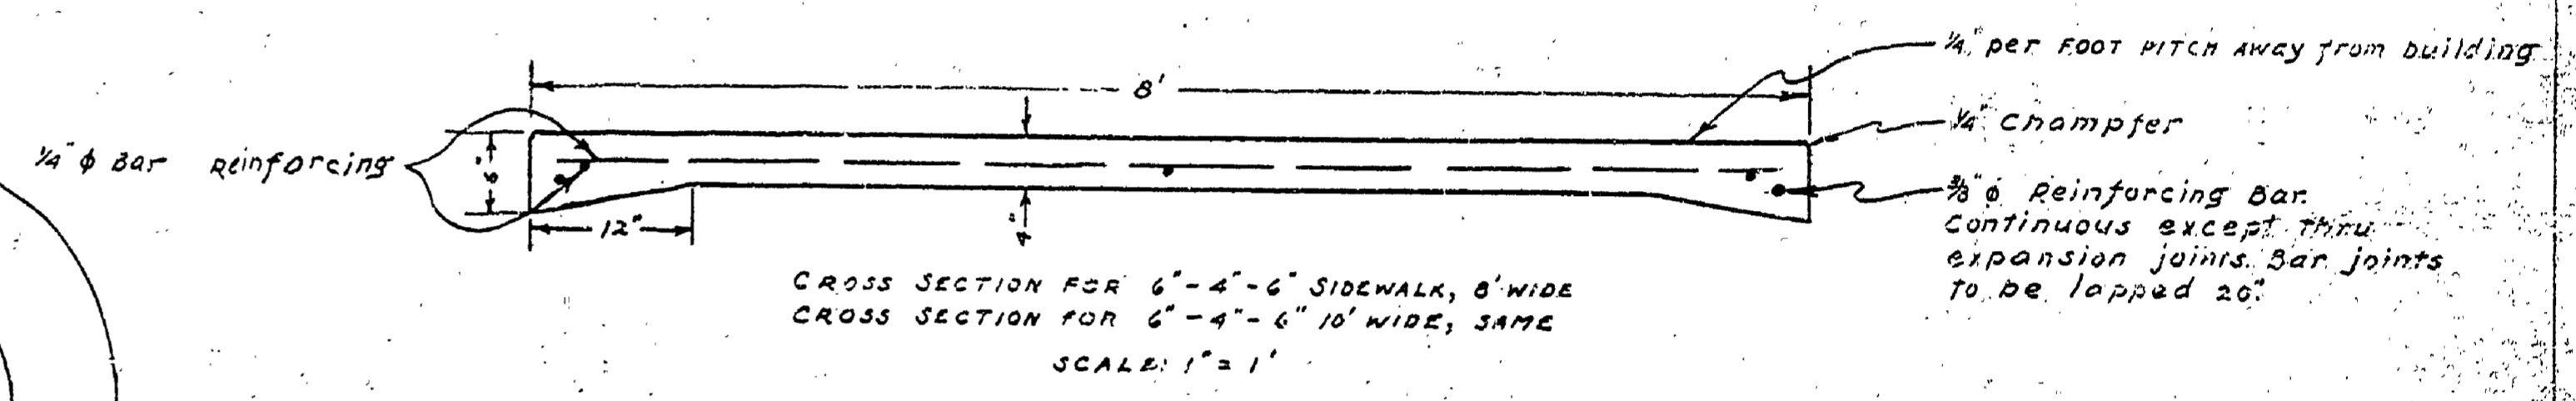

CROSS SECTION FOR 6"-4"-6" SIDEWALK, 8' WIDE  
CROSS SECTION FOR 6"-4"-6" 10' WIDE, SAME  
SCALE: 1" = 1'

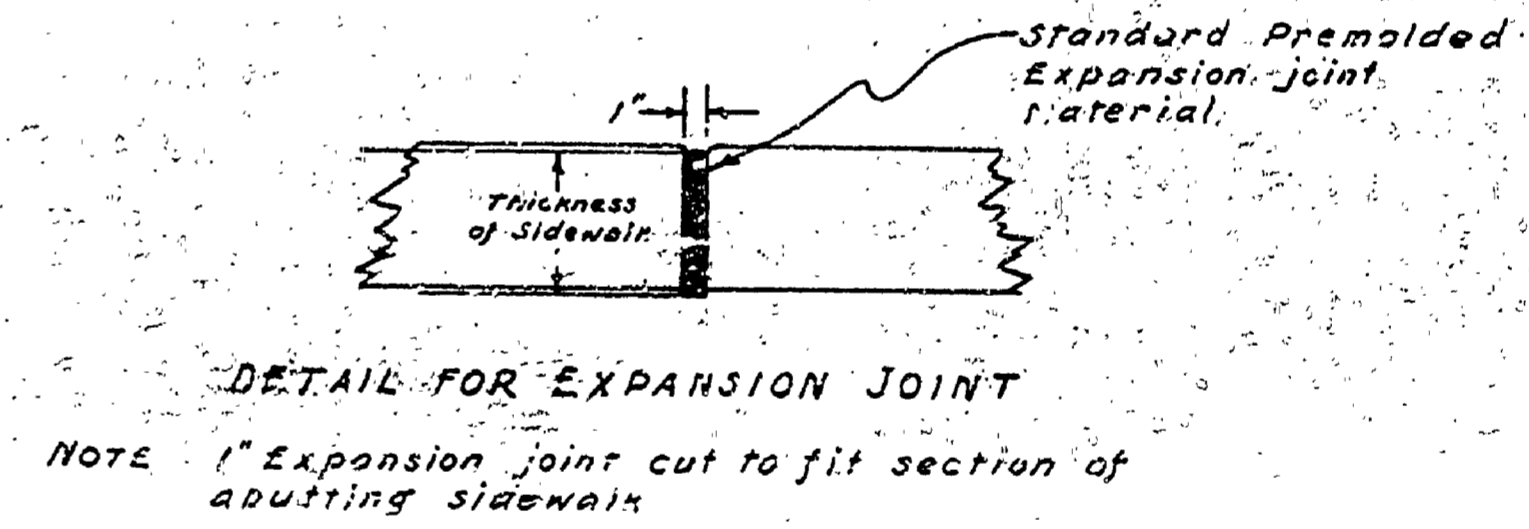

DETAIL FOR EXPANSION JOINT

MICHIGAN DEPARTMENT OF CONSERVATION STATE PARKS DIVISION		
DESIGNED BY L.M.C.	MUSKEGON STATE PARK SIDEWALK DETAILS	PLANNED
CHECKED BY L.M.C.		SCALE: AS SHOWN
PREPARED AND APPROVED BY	<i>[Signature]</i> CHIEF, STATE PARKS DIVISION	DATE: 7-22-51
	INSPECTOR	DATE