
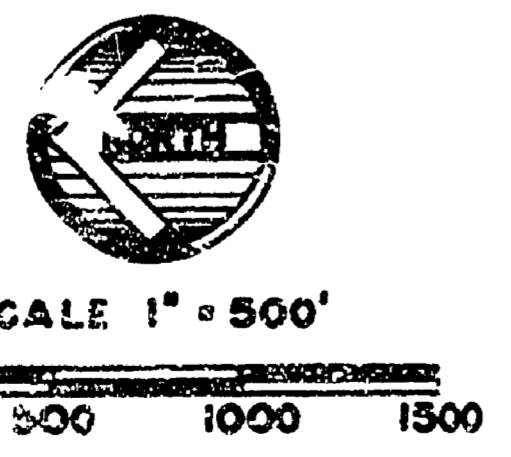


APPROVED:
John Butterfield 1-11-77
 Chief, Park Division Date
W. J. ... 1-12-77
 Secretary, Natural Resources Commission Date

THIS MASTER PLAN HAS BEEN REVIEWED AND APPROVED BY THE CHIEF OF PARKS DIVISION AND THE NATURAL RESOURCES COMMISSION AND SERVES AS A DEVELOPMENT FRAMEWORK FOR THIS PARK. IT IS SUBJECT TO MINOR REVISIONS AS FUTURE NEEDS DICTATE FOR THE PROPER MANAGEMENT OF THE NATURAL RESOURCE FEATURES.

- BUILDING KEY**
- 1. MANAGER'S RESIDENCE
 - 2. ASSISTANT MANAGERS RESIDENCE
 - 3. OFFICE, SHOP & GARAGE
 - 4. PICNIC TOILET BUILDING
 - 5. CAMPGROUND TOILET & SHOWER BUILDING
 - 6. BATHHOUSE
 - 7. CAMPGROUND CONTROL BUILDING
 - 8. BEACH CONTROL BUILDING

- LEGEND**
- PARK BOUNDARY LINE
 - EXISTING ROADS
 - EXISTING BUILDINGS
 - EXISTING VEGETATION
 - PROPOSED ROADS
 - PROPOSED BUILDINGS

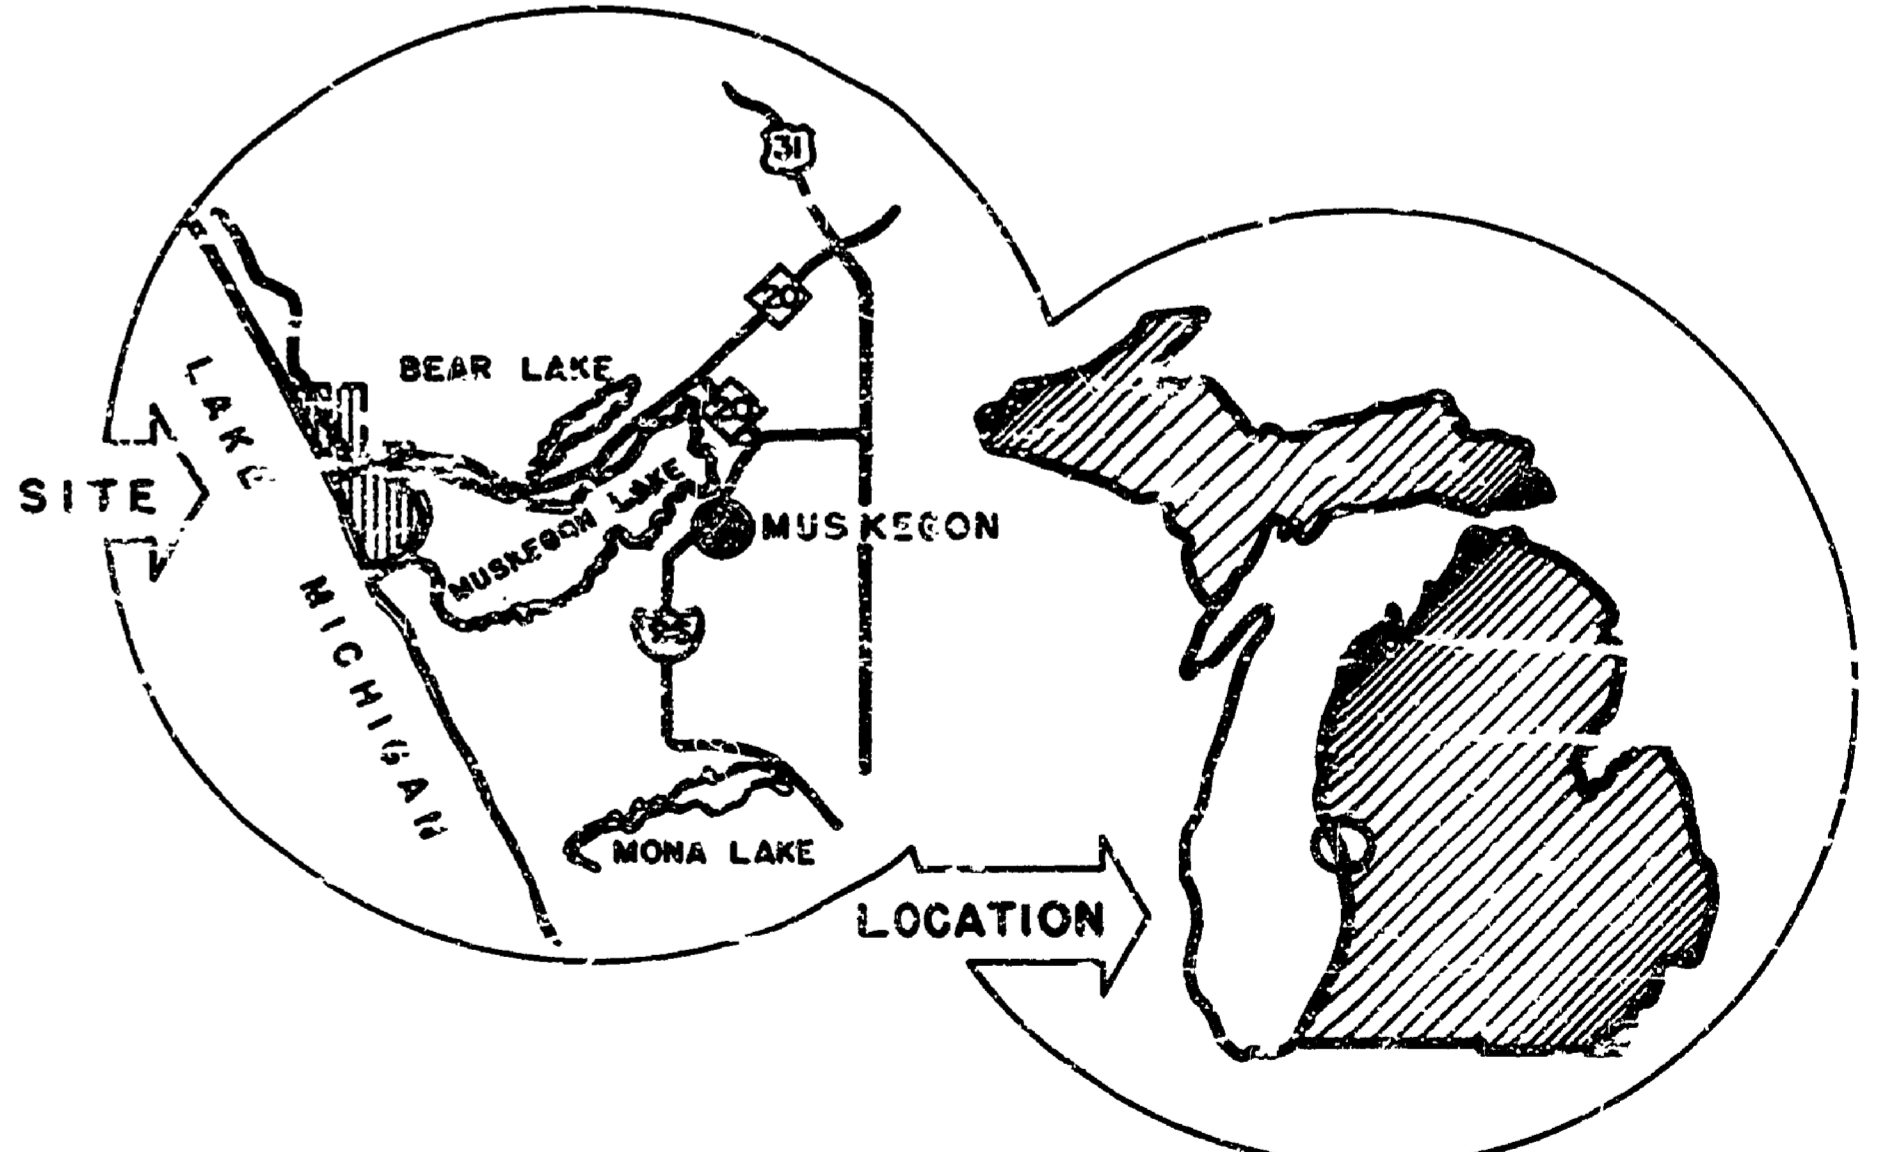

SURVEYED BY	DRAWN BY D.G. MORABITO	5-14-68	NO.	DATE	BY	REVISIONS	NO.	DATE	BY	REVISIONS	MICHIGAN DEPARTMENT OF CONSERVATION	SHEET NO. _____ OF _____	MASTER PLAN	
DESIGNED BY	CHECKED BY <i>WJ</i>	5/68	1.	11/26/69	RDR.	TO ADJUST, CANTON SYSTEM, PARKS ENTRANCE	5.				MUSKEGON COUNTY	FOR PROJECT NO. _____		SHEET <u>1</u> OF <u>1</u> PLAN NO. L-100
DATE			2.	5 15 72	D.G.V.	CAMPGROUND CONTROL, SHIP CANAL PARKING	4.							