
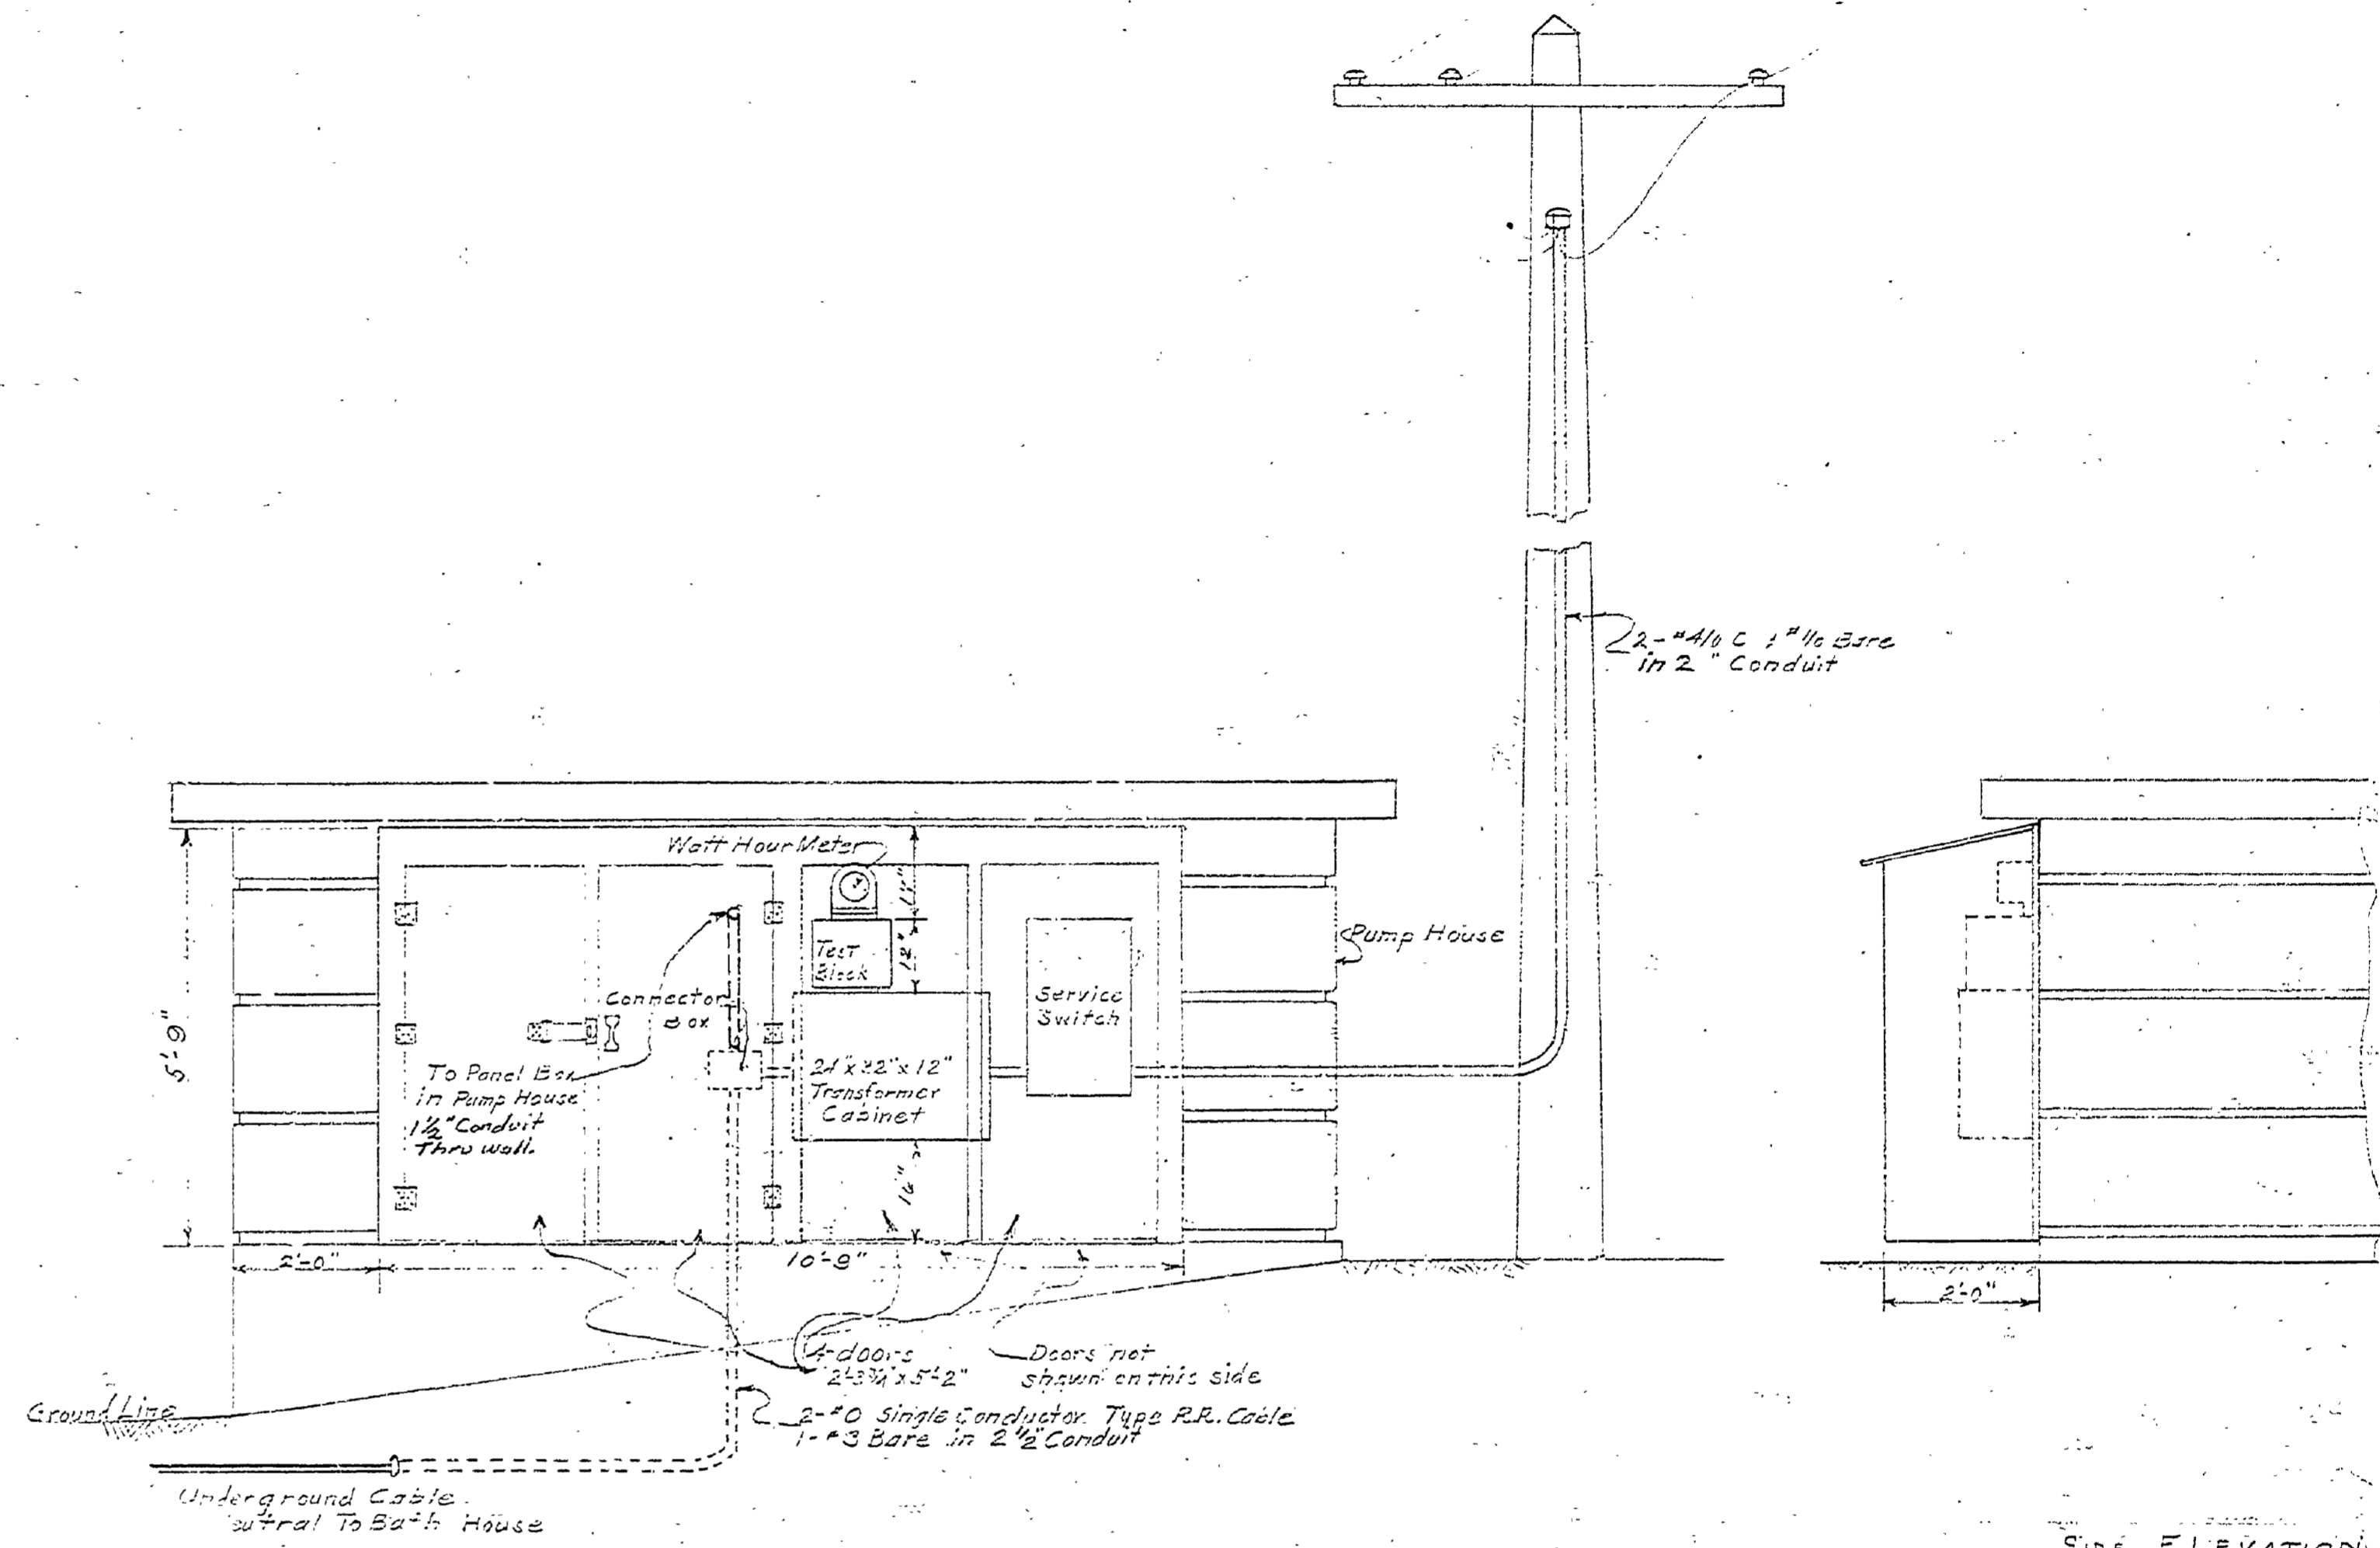


SCALE: 1/8"=1'-0"

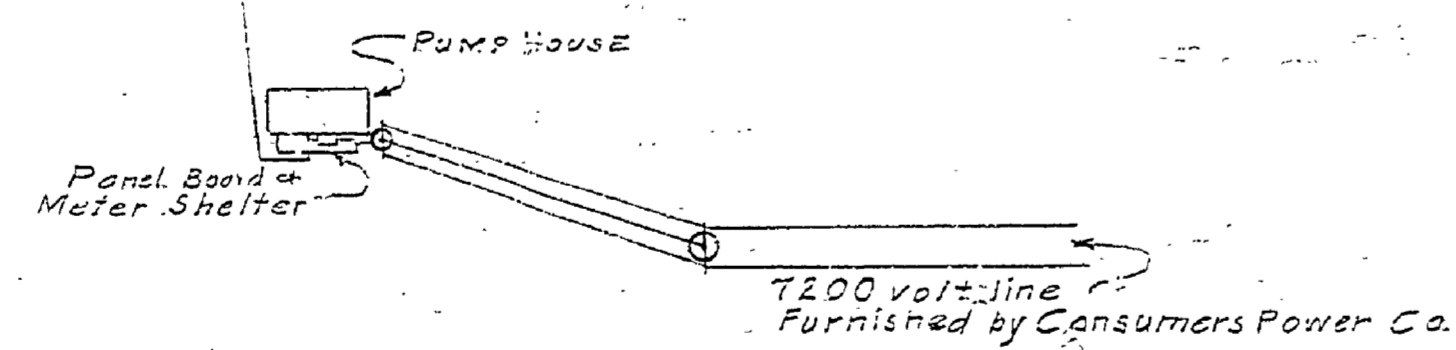

PANEL BOARD SHELTER SCALE: 1/8"=1'-0"

MICHIGAN DEPARTMENT OF CONSERVATION			
STATE PARKS DIVISION			
MUSKEGON STATE PARK			
DESIGNED BY E. J. J.	POWER LINE	PLAN NO.	
DRAWN BY E. J. J.	LOCATION PLAN	SCALE AS SHOWN	
CHECKED BY		DATE 6-24-41	
PREPARED AND APPROVED BY	CHIEF STATE PARKS DIVISION	DATE	
APPROVED BY		DATE	

E-83