

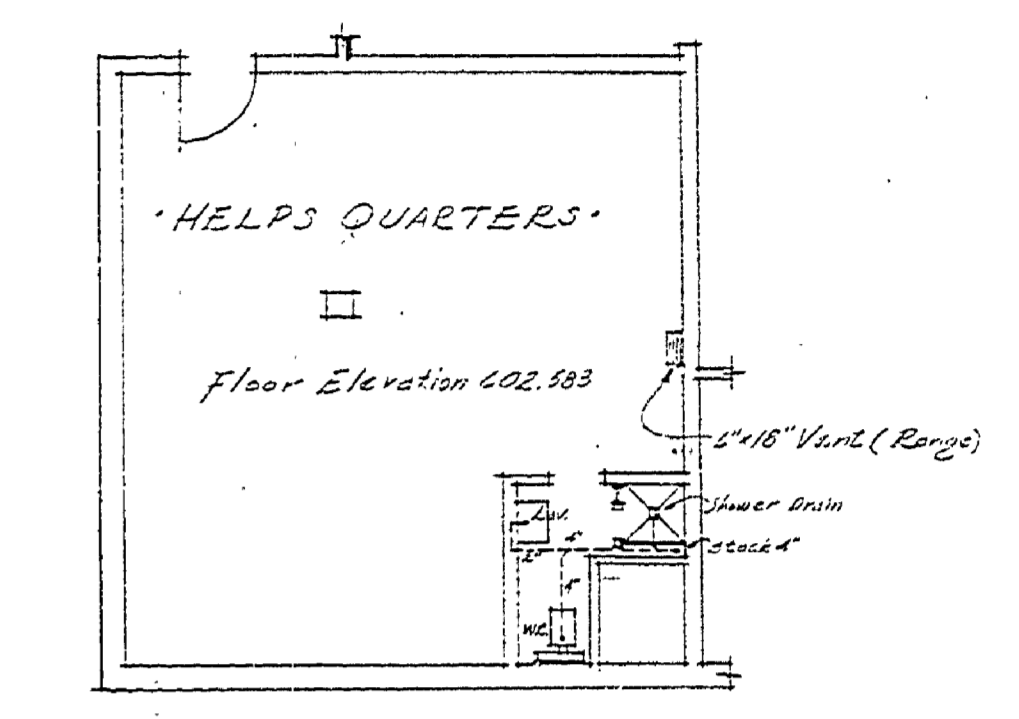






DIAGRAM OF PLUMBING  
Scale 1/8" = 1'-0"

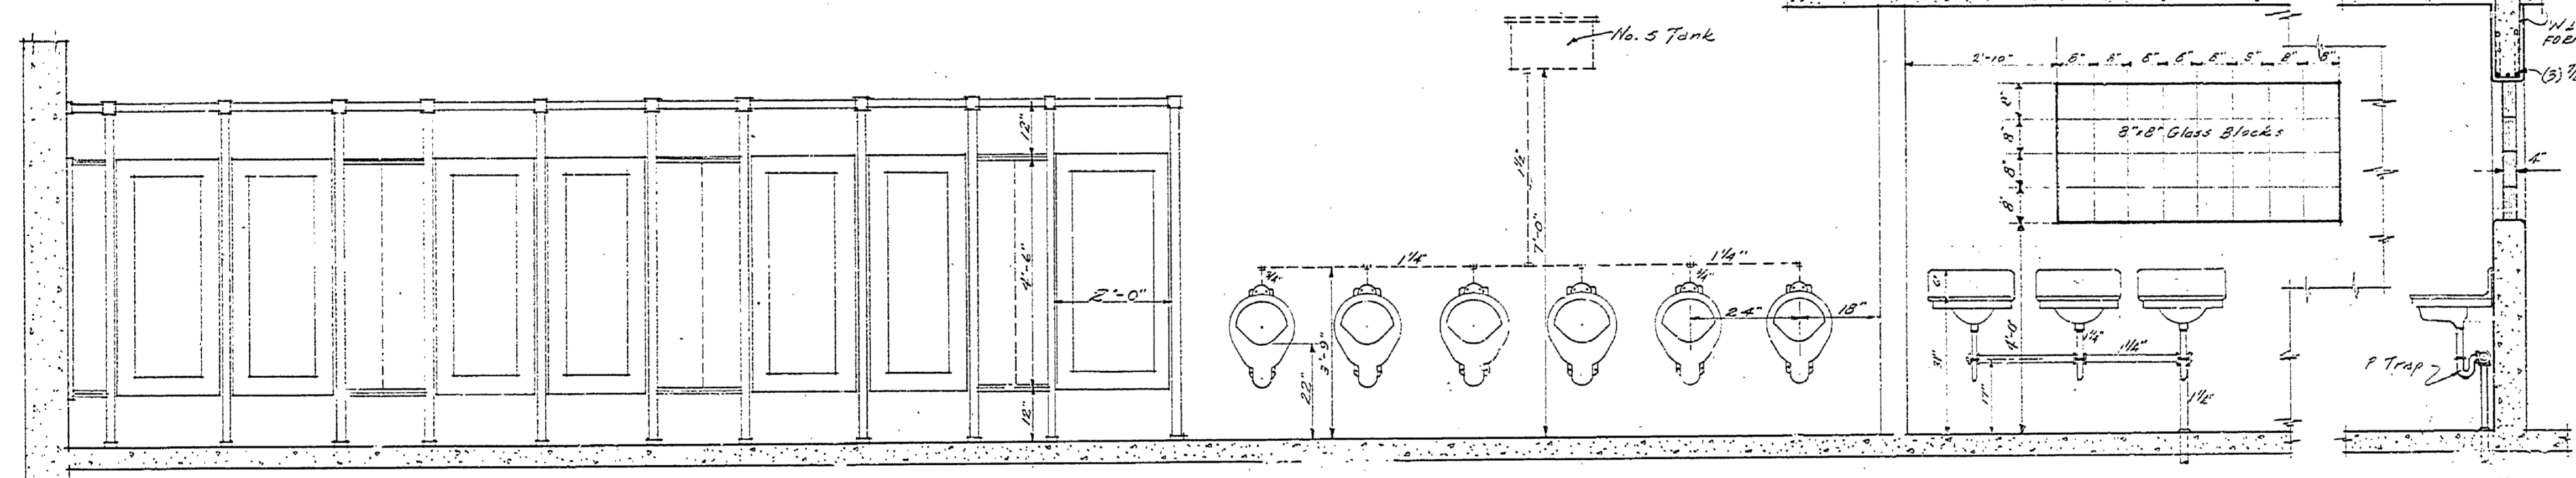

SECOND FLOOR PLUMBING  
Scale 1/8" = 1'-0"

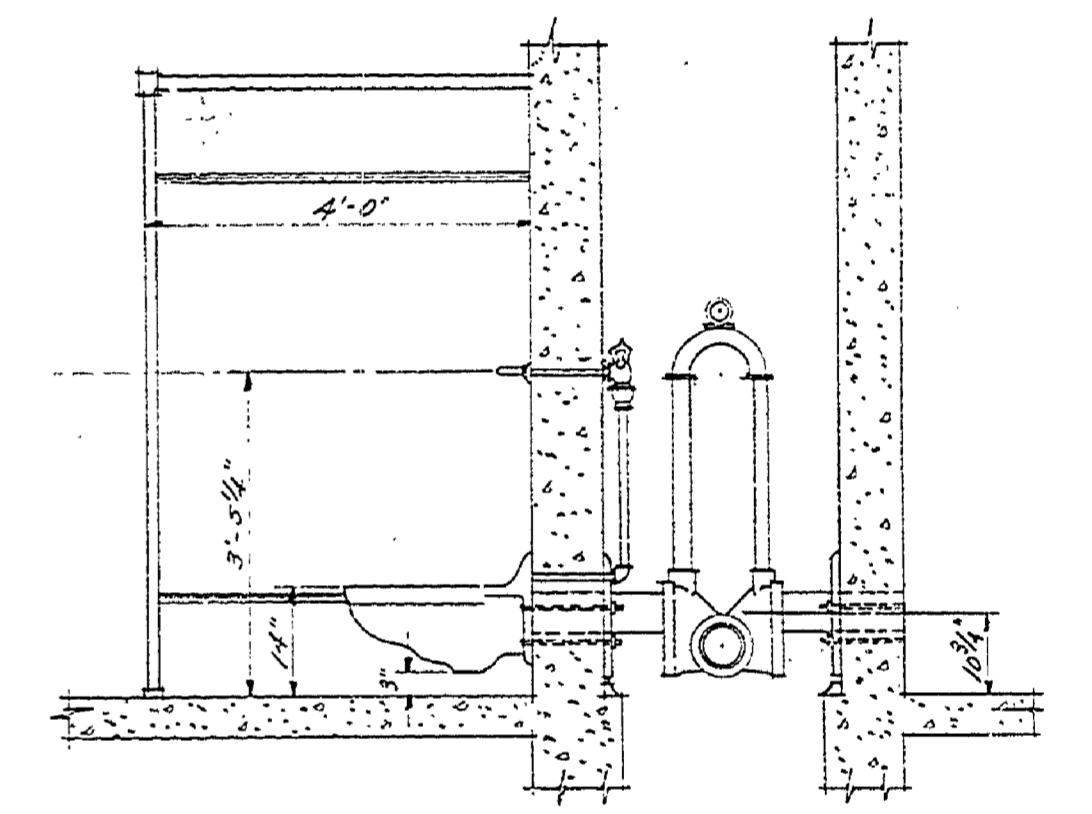

END ELEVATION  
Scale 1/2" = 1'-0"

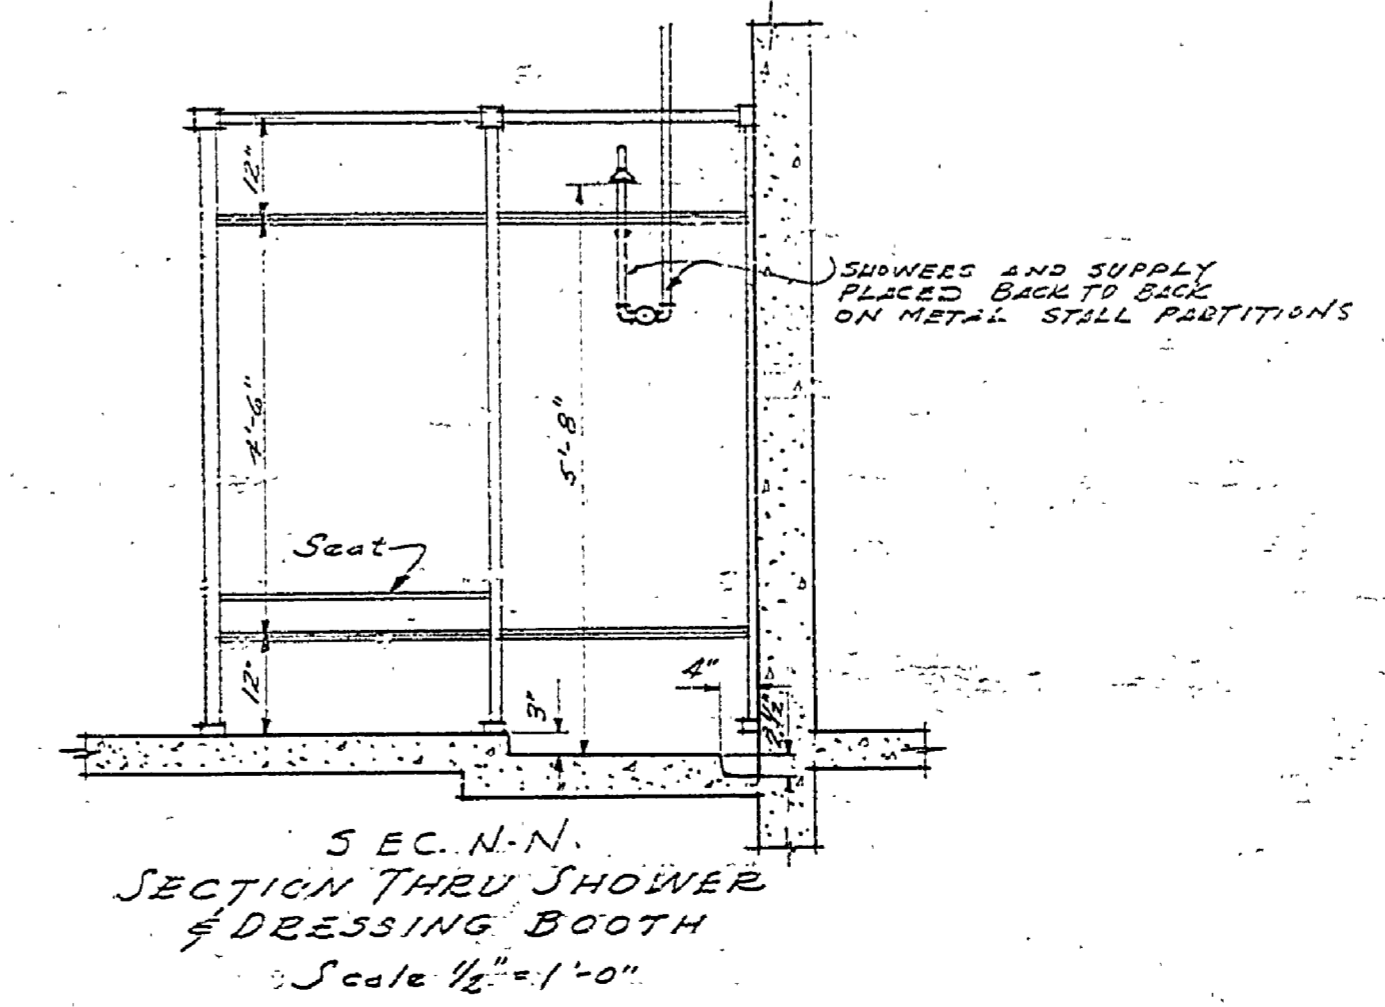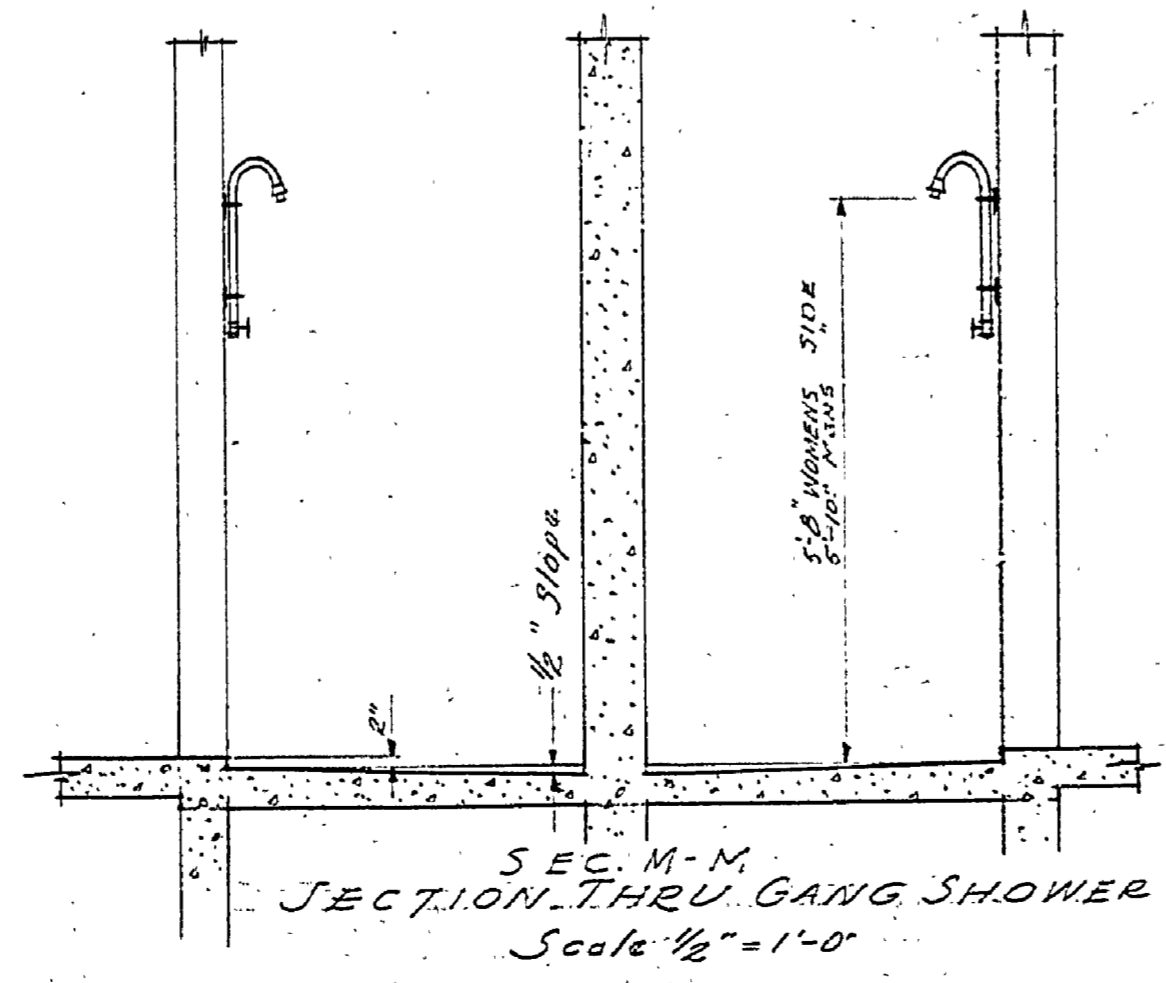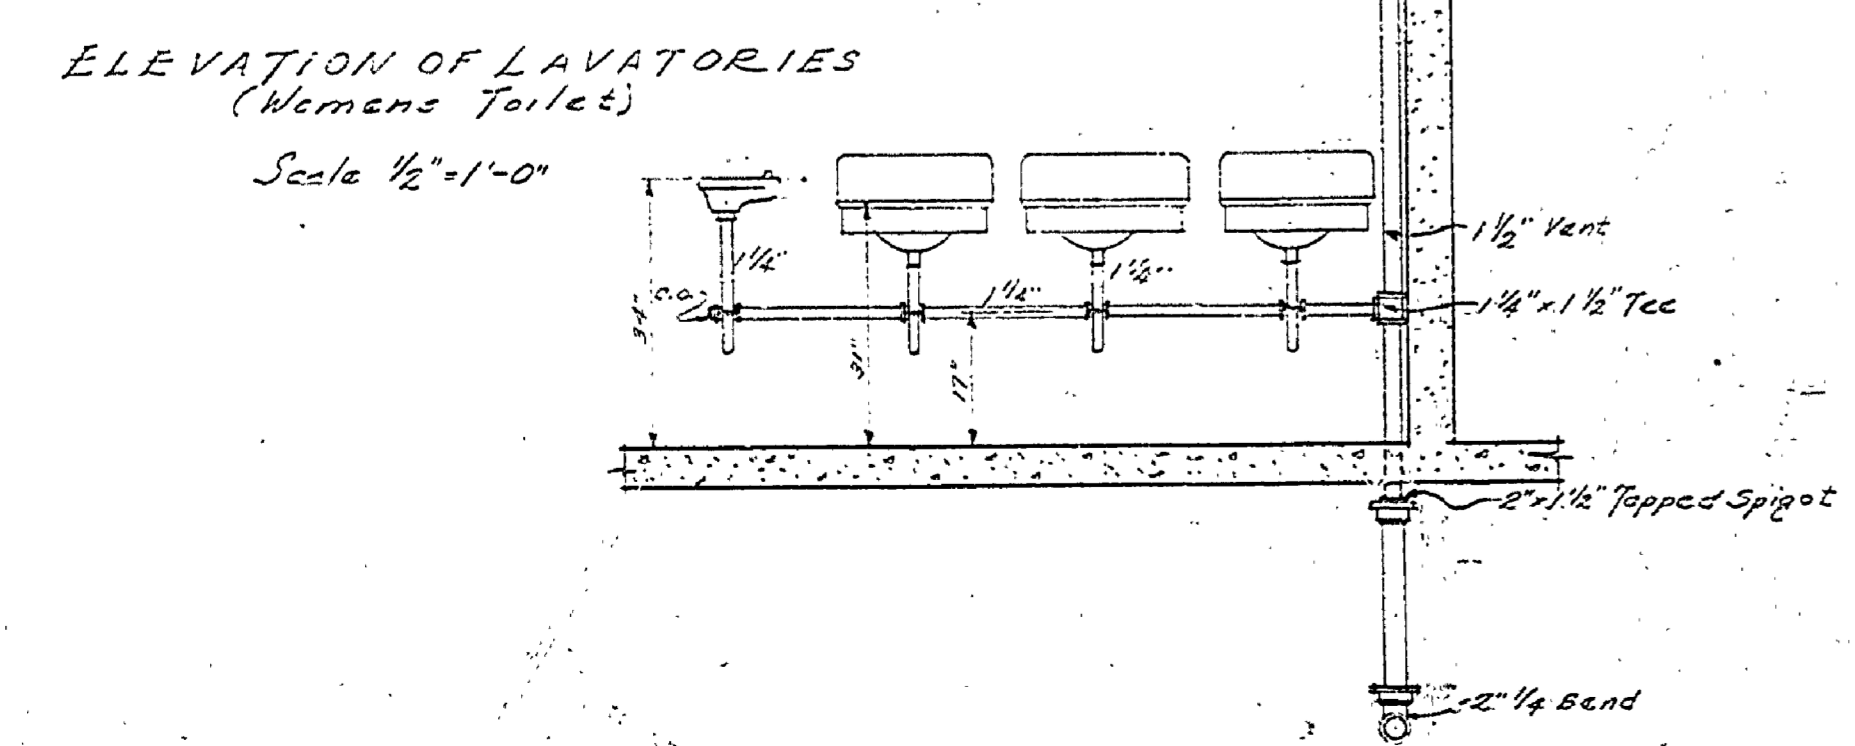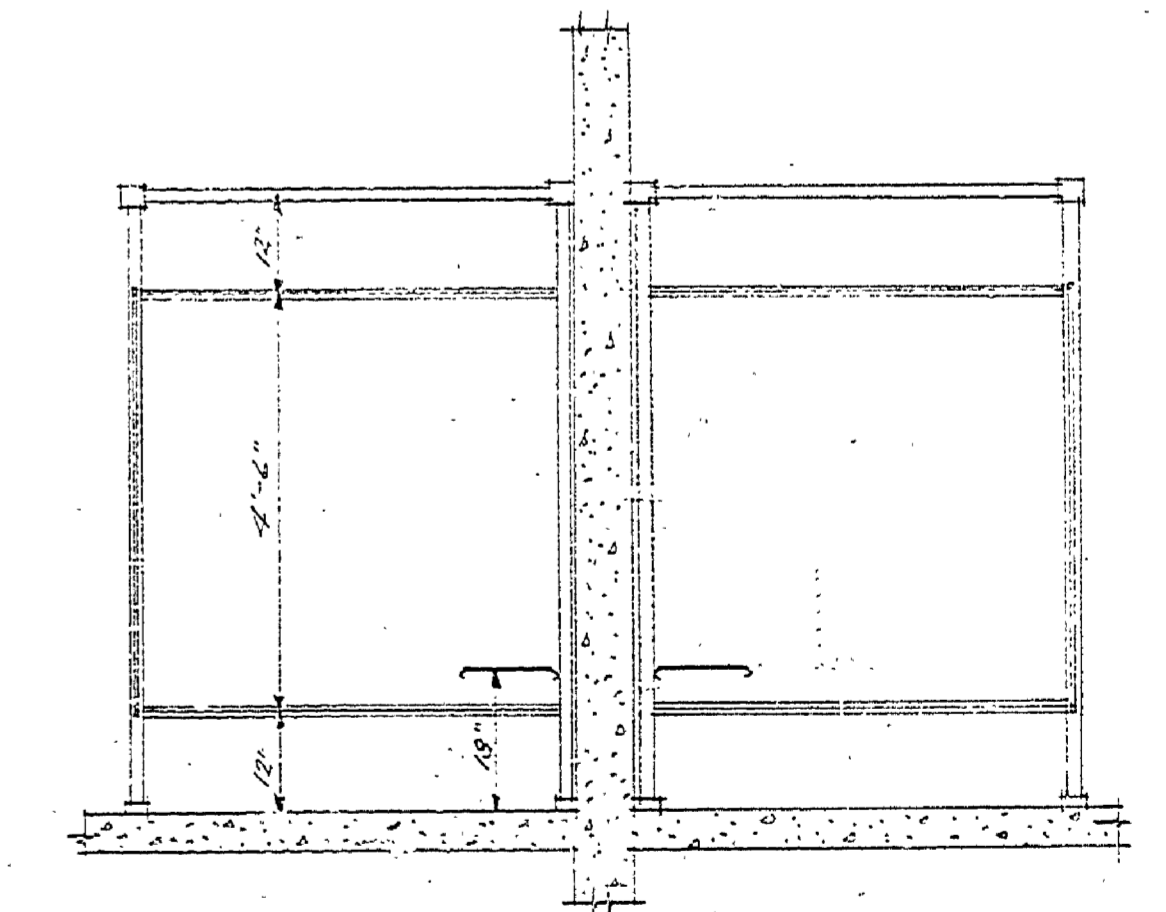

REVISED 9-28-40

MICHIGAN  
DEPARTMENT OF CONSERVATION  
STATE PARKS DIVISION

DESIGNED BY E. J. HALL	MUSKEGON STATE PARK	ENGINEERED 1940
TRACED BY J. H. HALL	MUSKEGON BATH HOUSE	SCALE AS SHOWN
CHECKED BY J. H. HALL		DATE 9-12-40
APPROVED	CHIEF PARKS DIVISION	DATE
APPROVED	INSPECTOR	DATE
APPROVED		DATE

INSURANCE NO. 15

A-103