



GANG SHOWERS AND FLOOR DRAINS
in
NORTH WING
Scale 1"=1'-0"

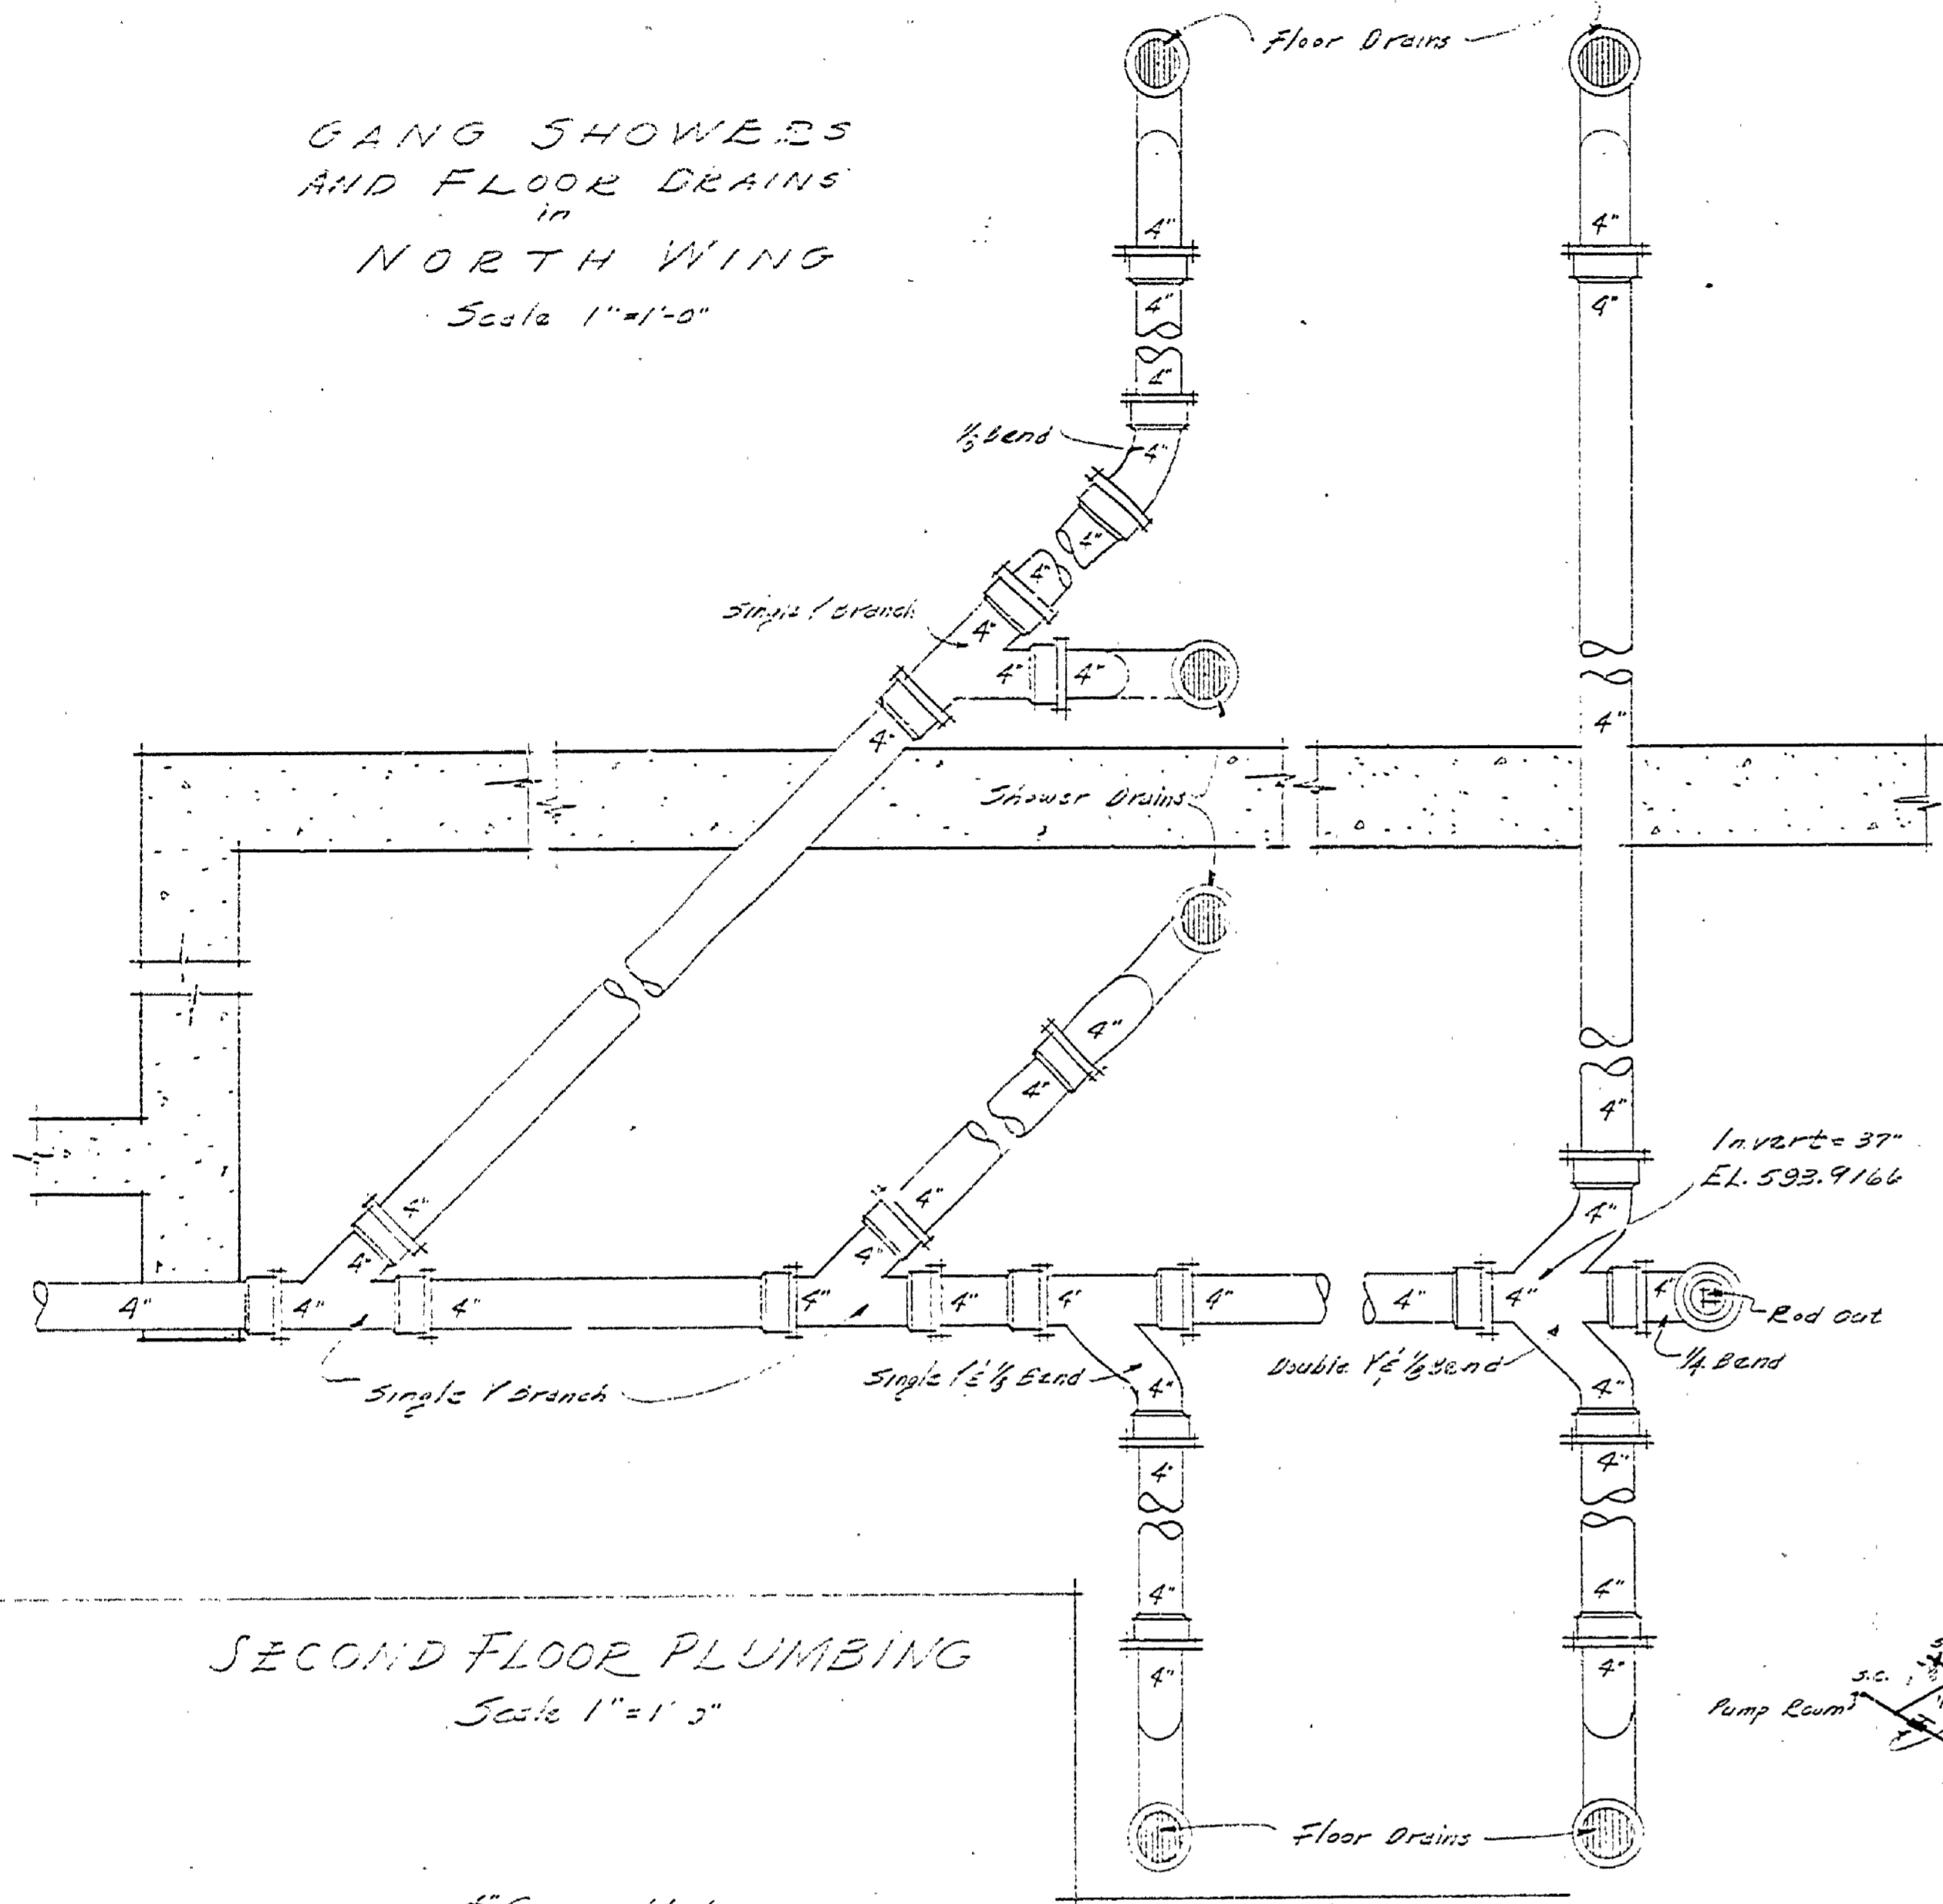


SECOND FLOOR PLUMBING
Scale 1"=1'-0"

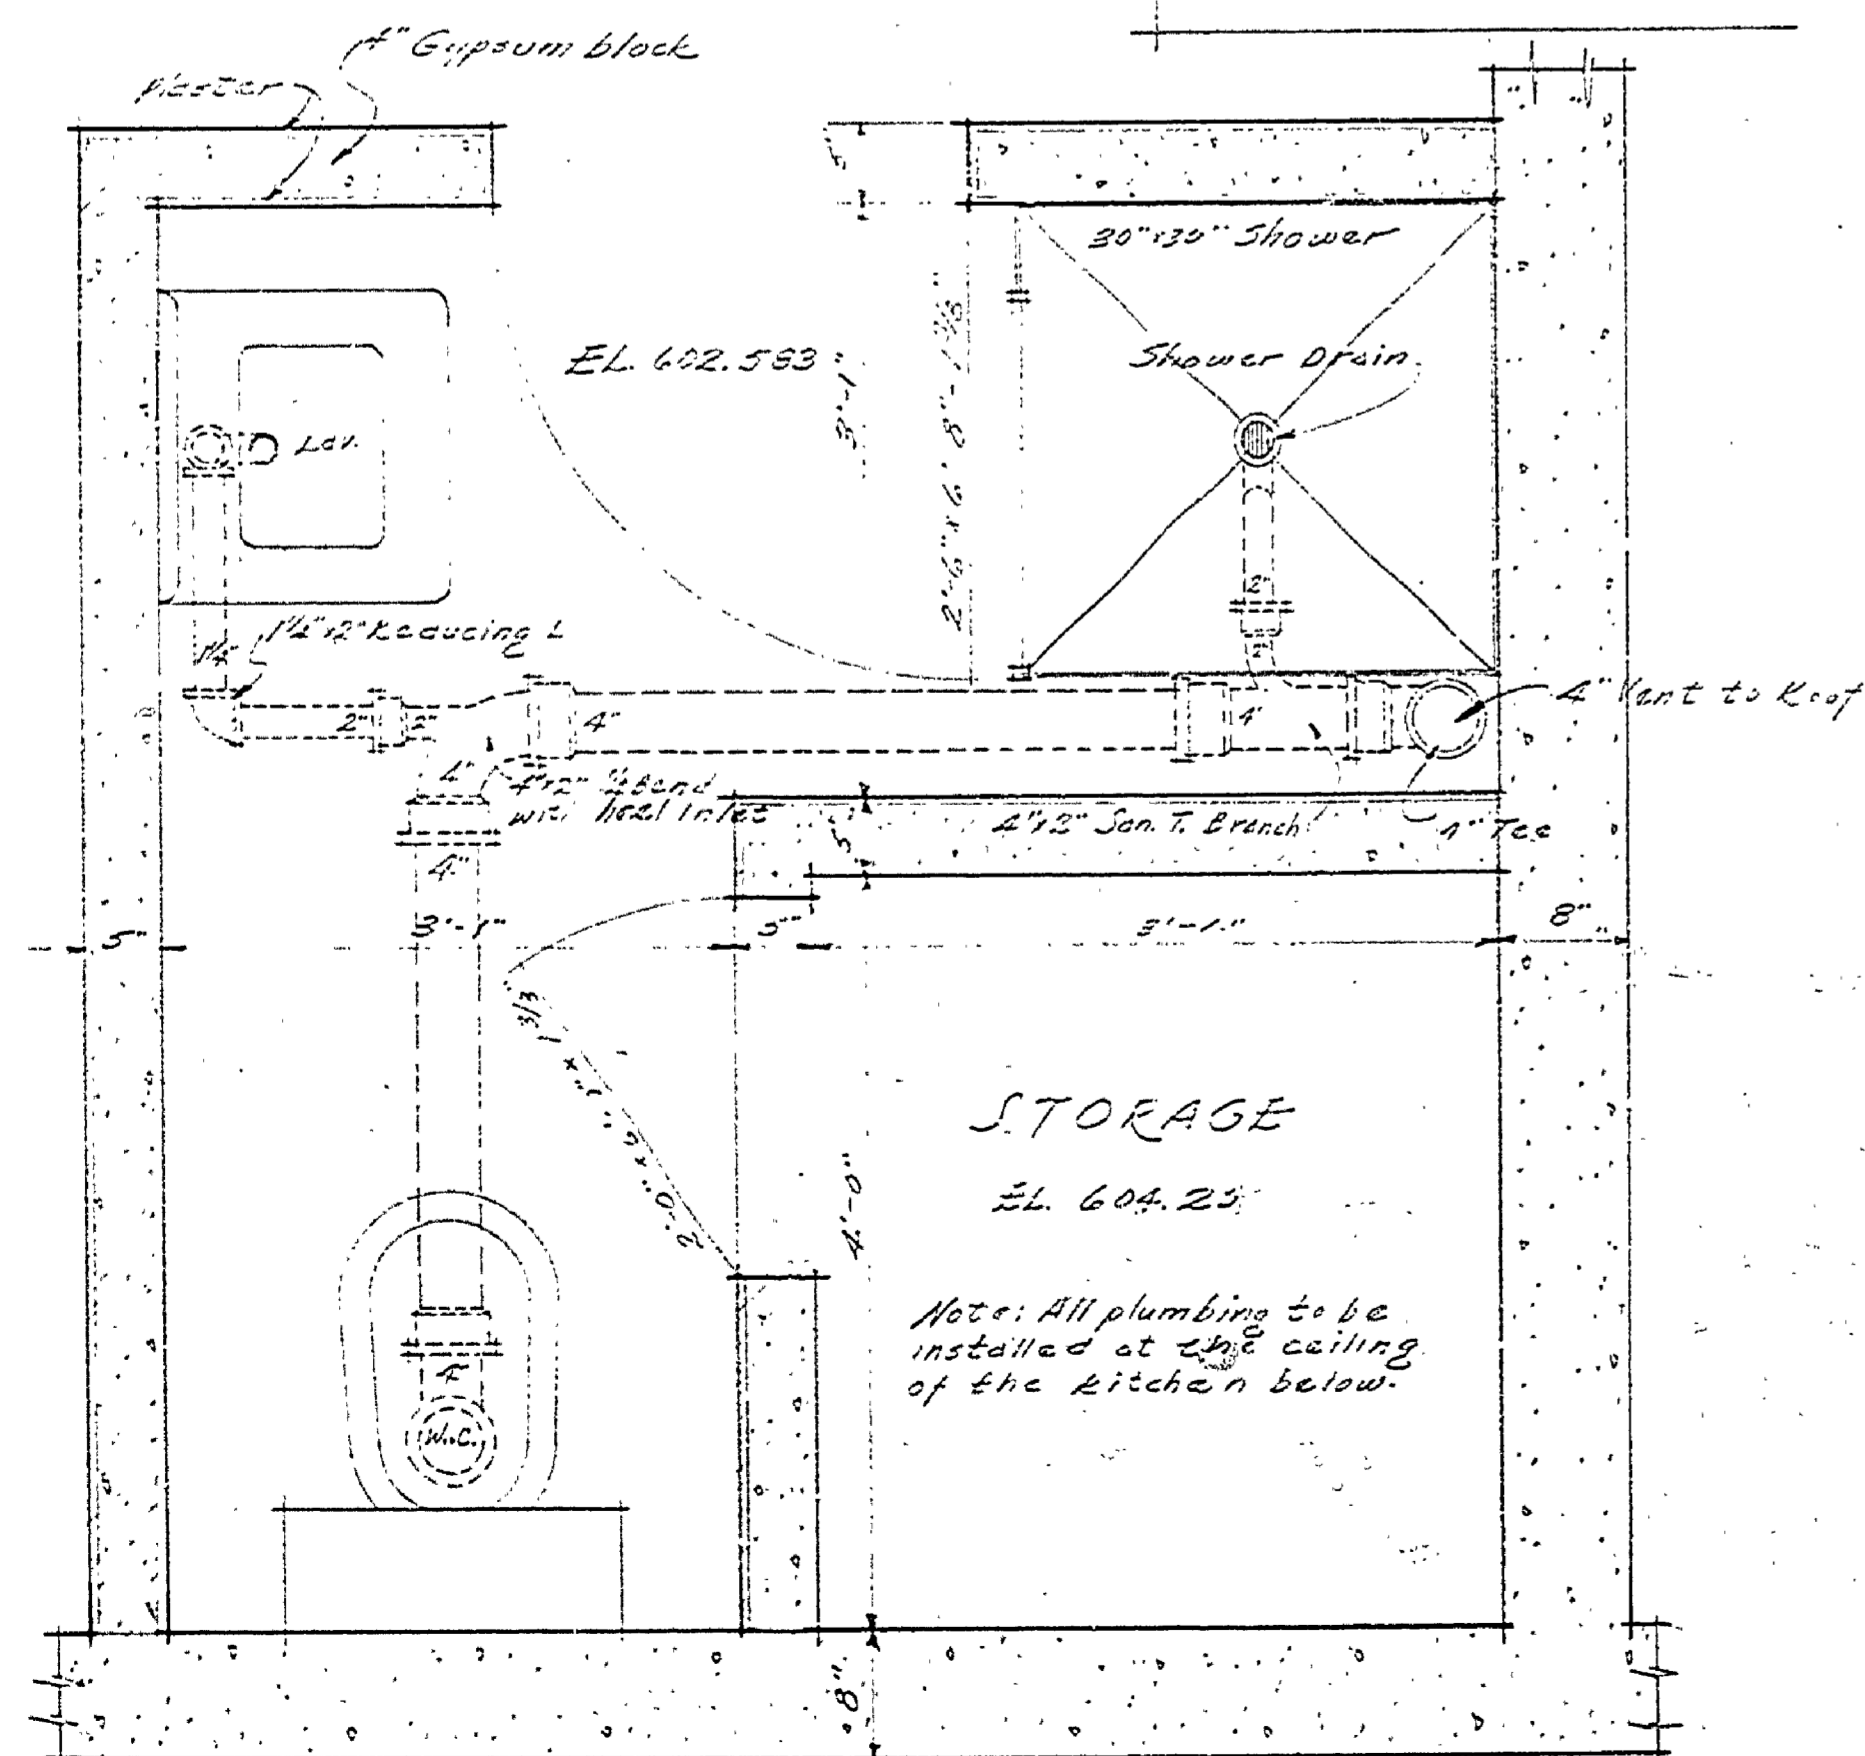

STORAGE
EL. 604.20
Note: All plumbing to be installed at ceiling of the kitchen below.


SYMBOLS

- GATE VALVE
- WC - WATER CLOSET
- UR - URINAL
- SH - SHOWER
- S.C. - SILL COCK (Nose Bid)
- L - LAVATORY
- L.T. - LAUNDRY TRAYS

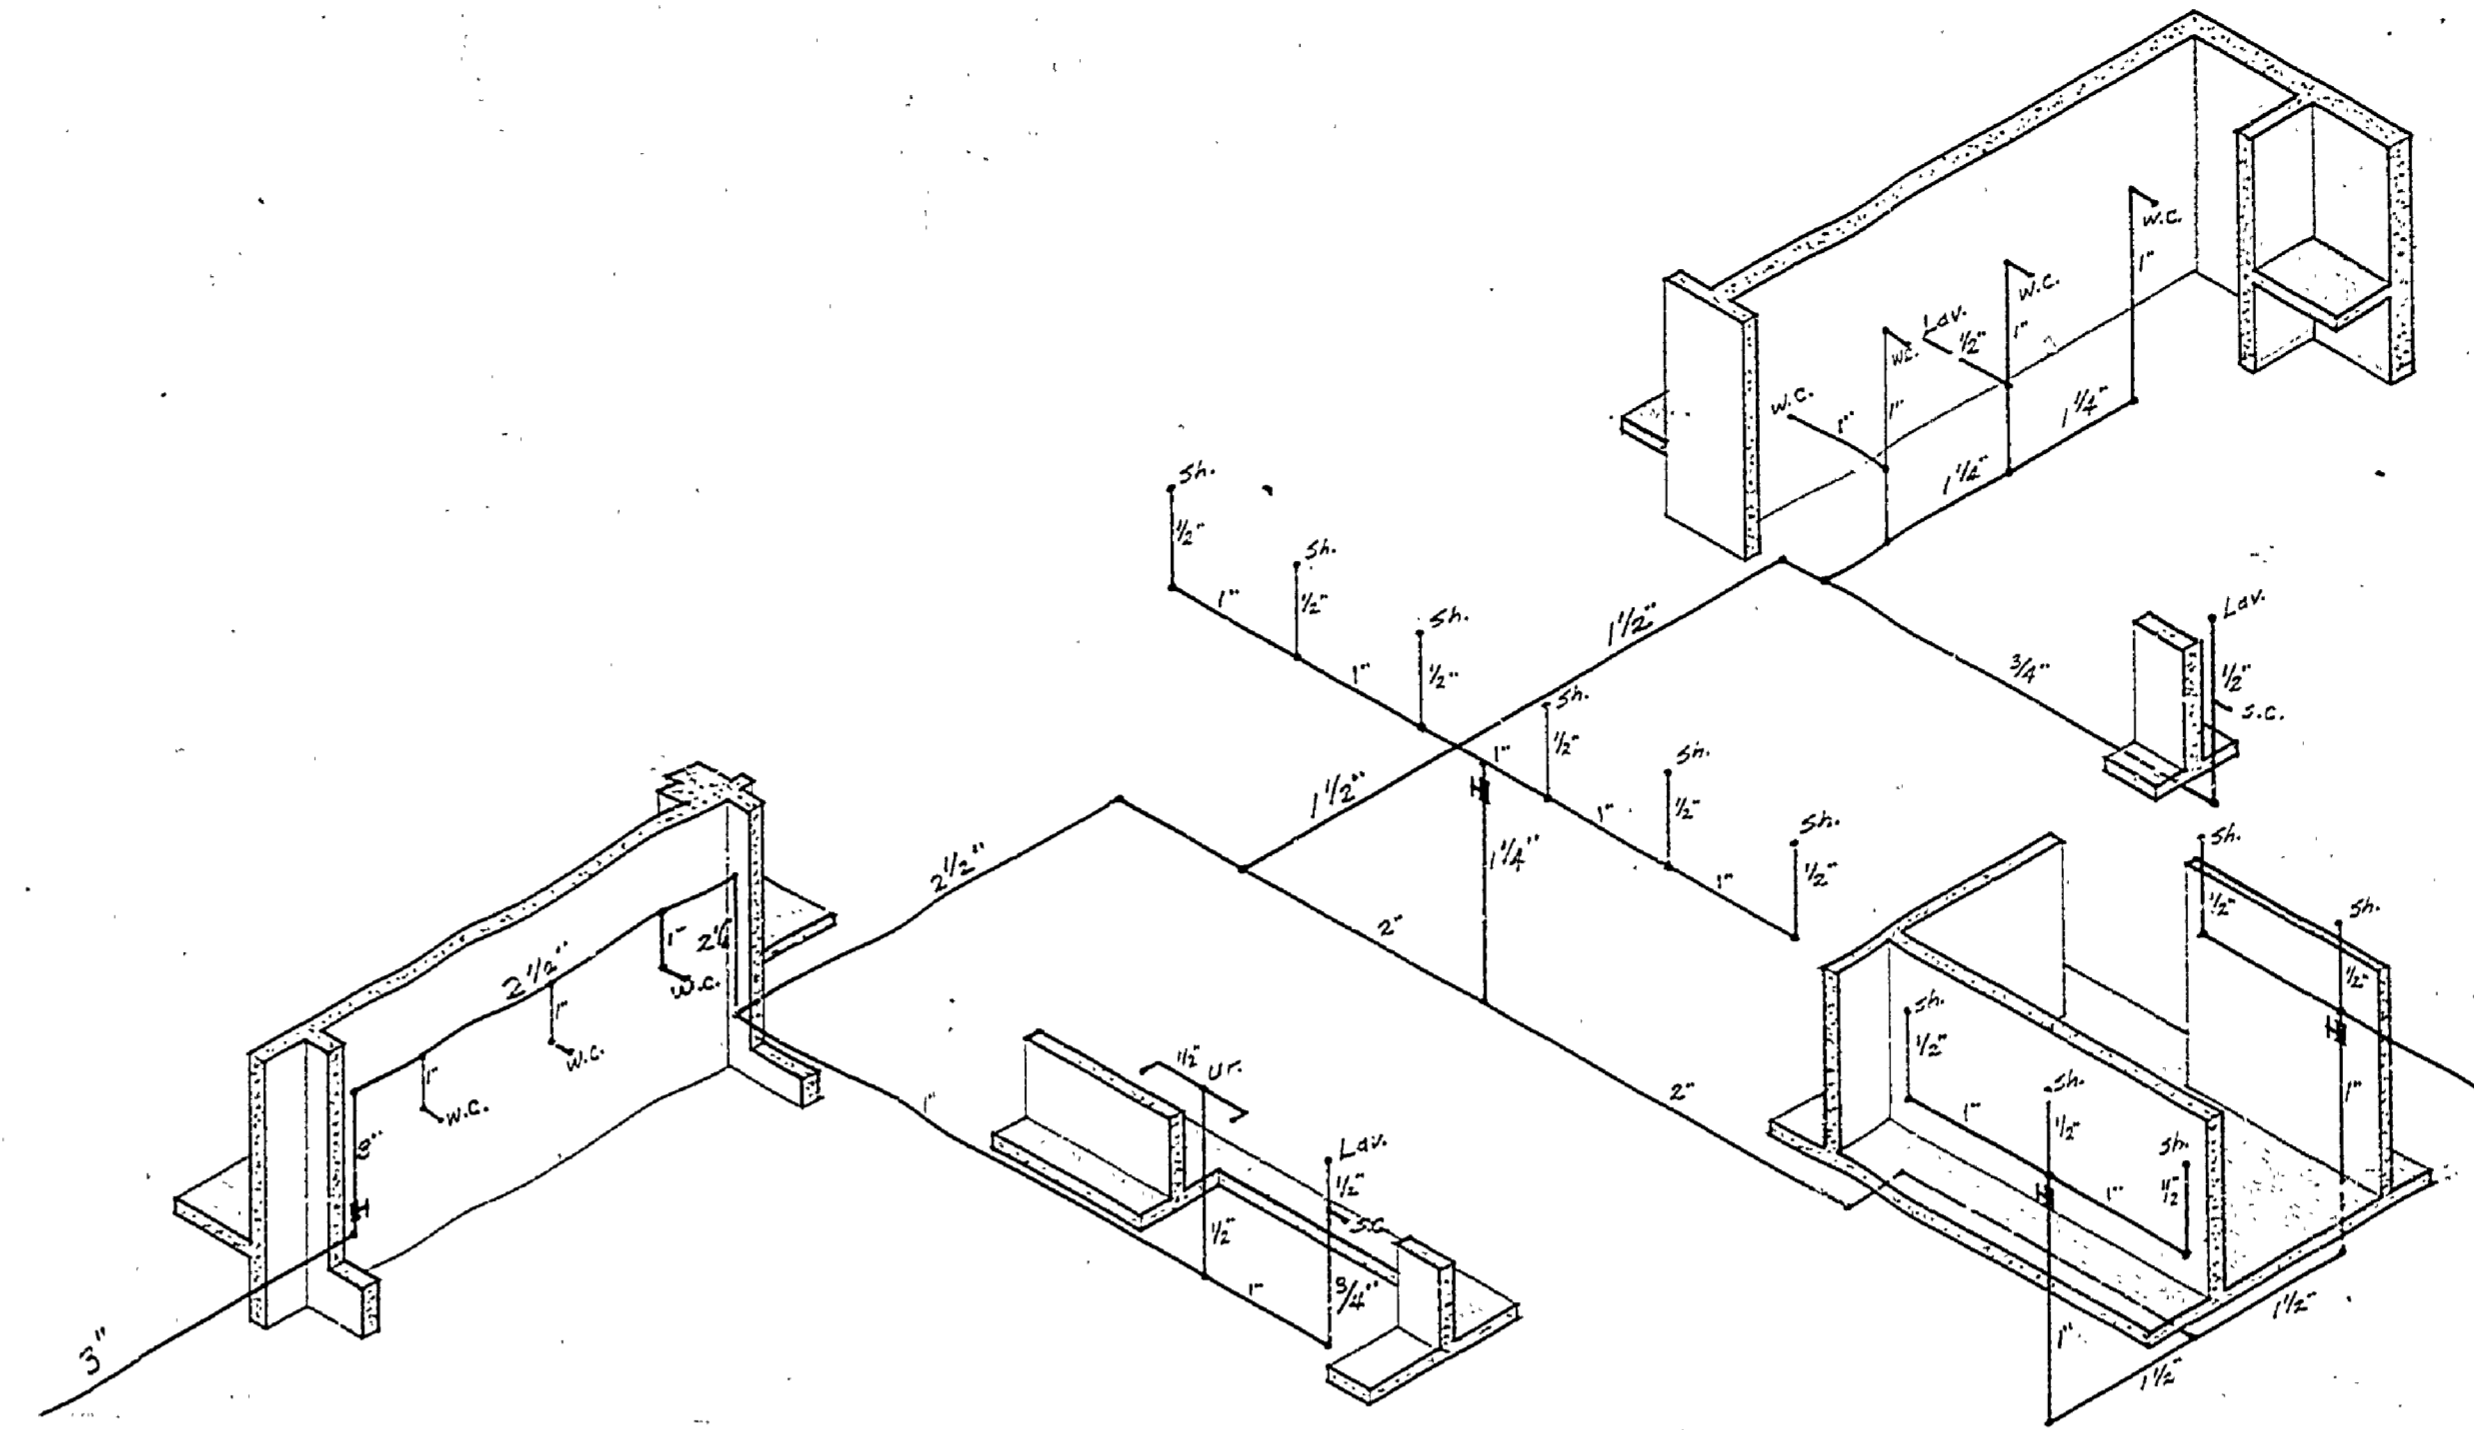

WATER DIAGRAM OF NORTH WING
Scale 1/4"=1'-0"

Chlorine Room
Pump Room
Gate Valve

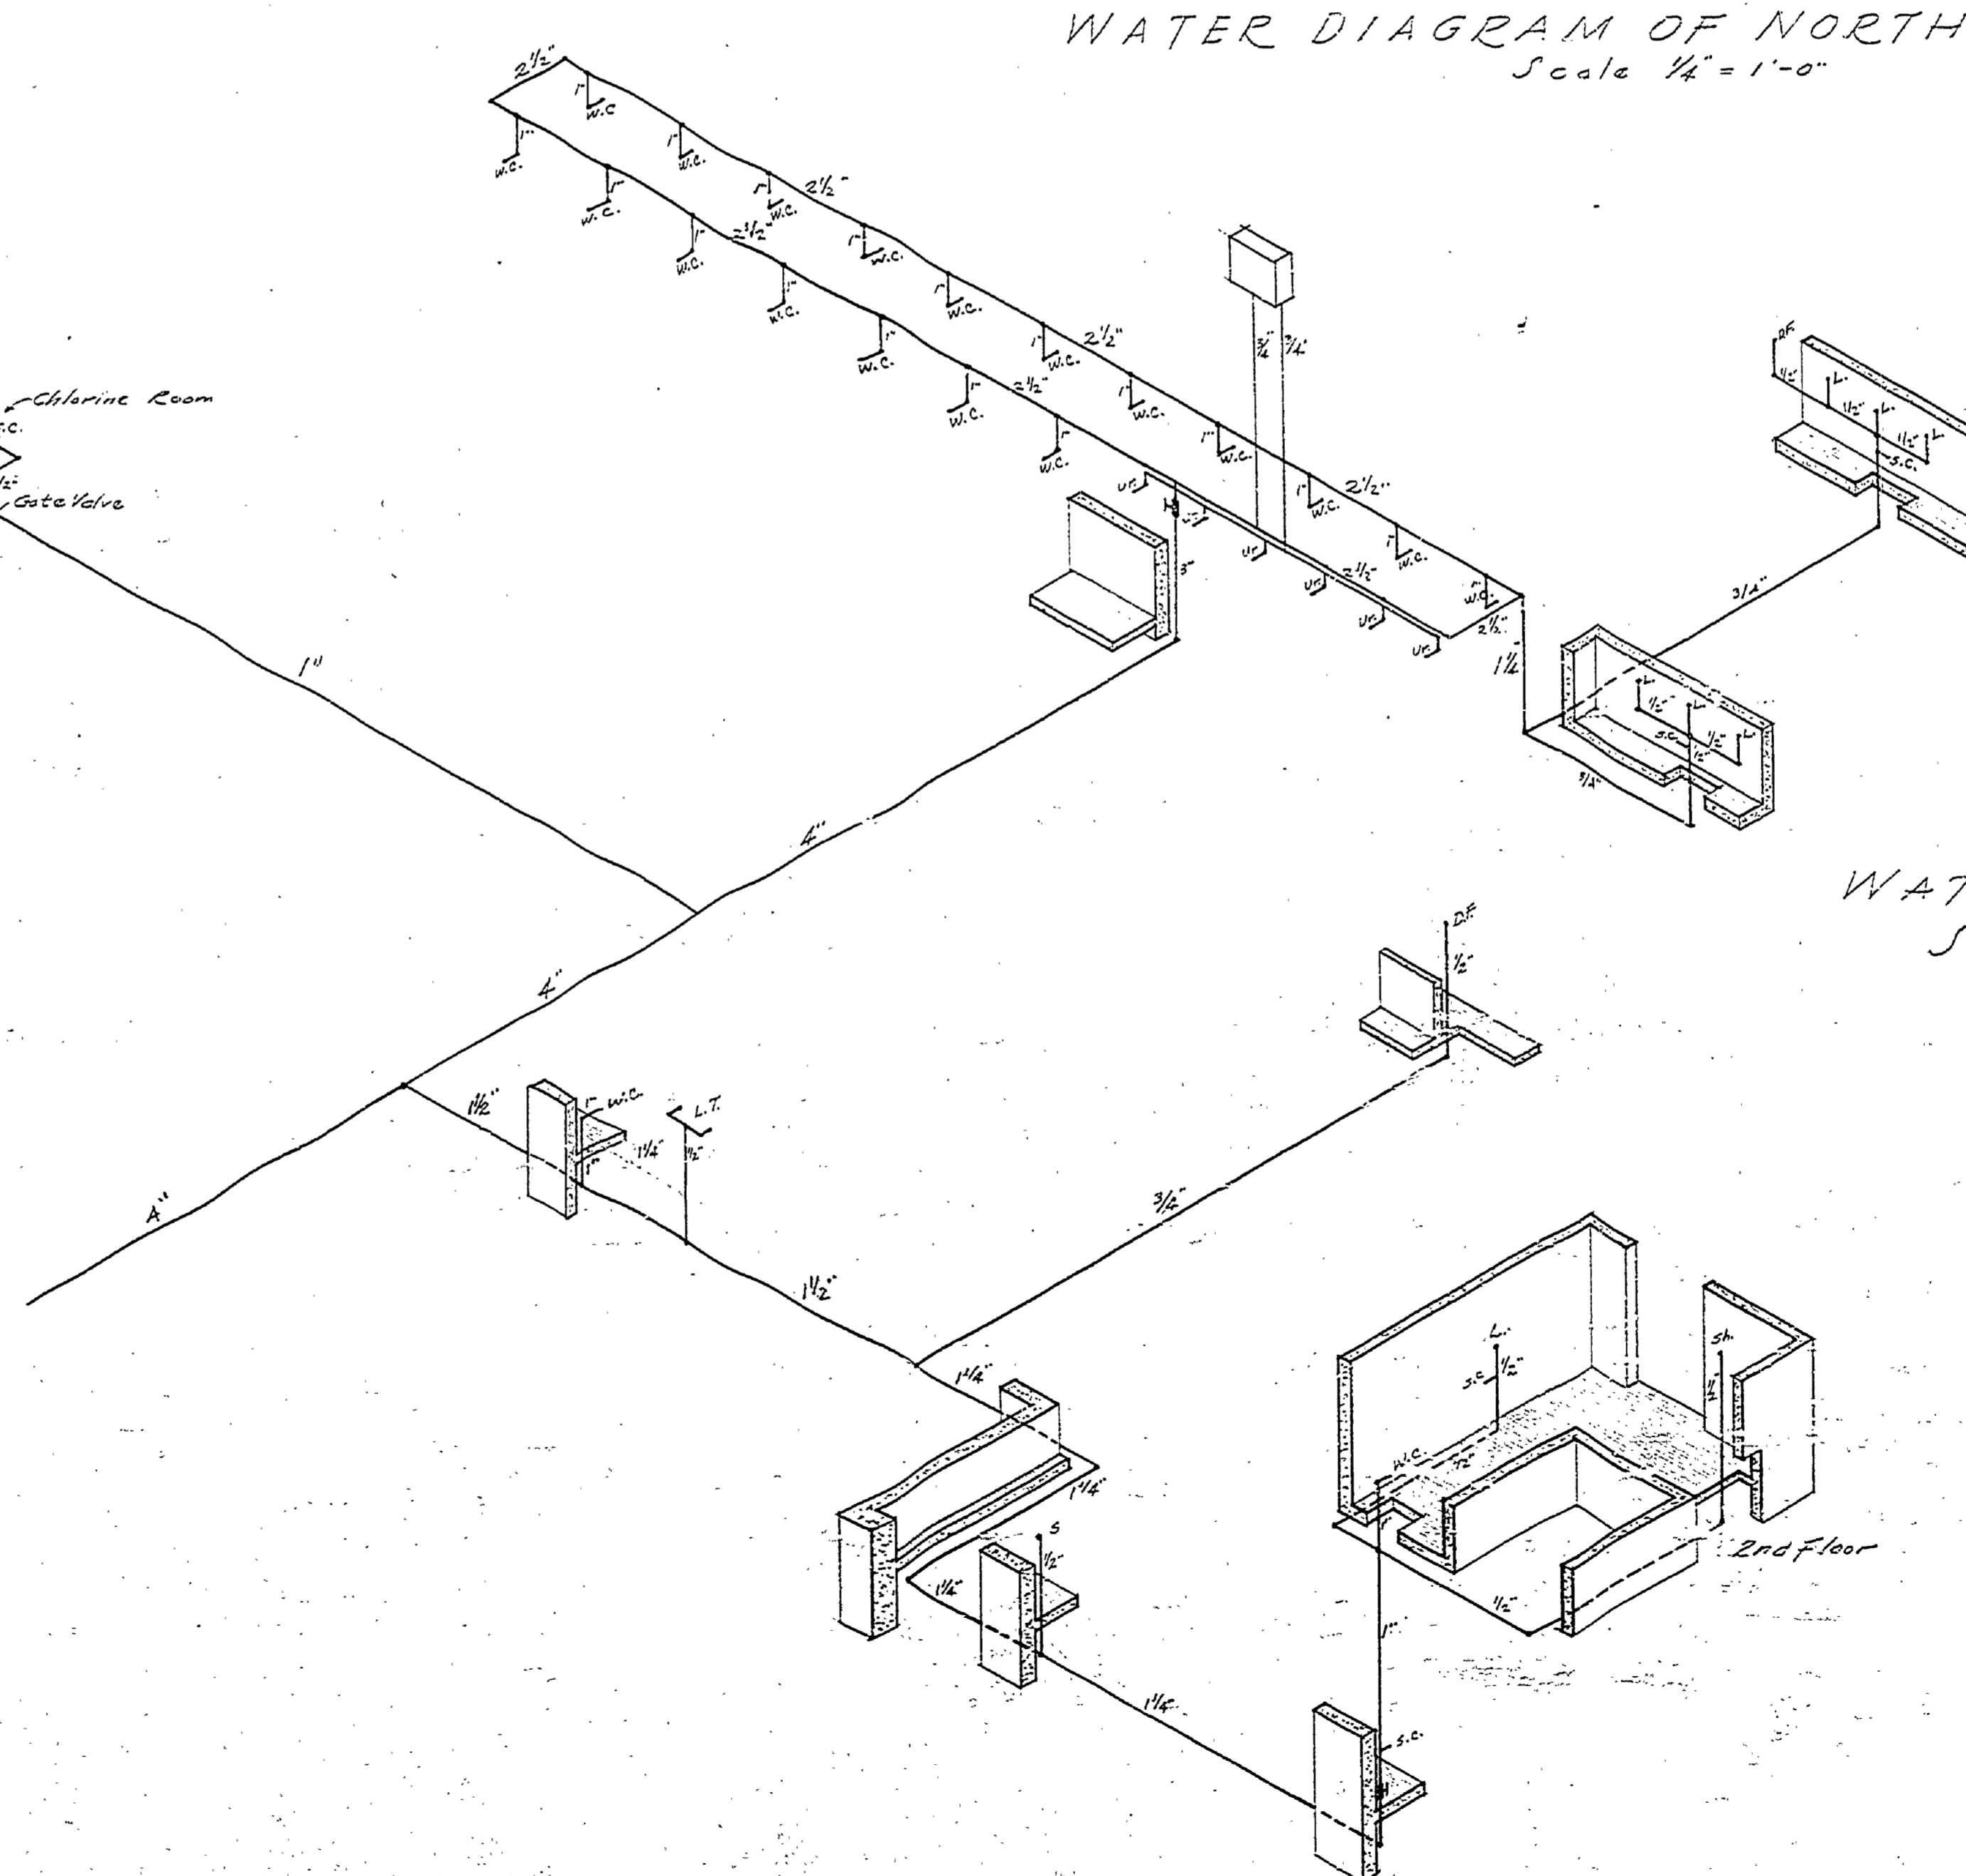

WATER DIAGRAM OF SOUTH WING
Scale 1/4"=1'-0"

A-103

Revised 9-28-40

MICHIGAN DEPARTMENT OF CONSERVATION STATE PARKS DIVISION		
DESIGNED BY LEON S. GILL	MUSKEGON STATE PARK	SHEET NUMBER 18 OF 18
DRAWN BY EUGENE FINE	MUSKEGON	SCALE AS SHOWN
TRACED BY EUGENE FINE	BATH HOUSE	DATE 8-14-40
APPROVED CHIEF PARKS DIVISION		DATE
APPROVED INSPECTOR		DATE
APPROVED		DATE