


FOUNDATION PLAN
WASTE PLUMBING PLAN BELOW FIN. FLOOR
1/4" = 1'-0"

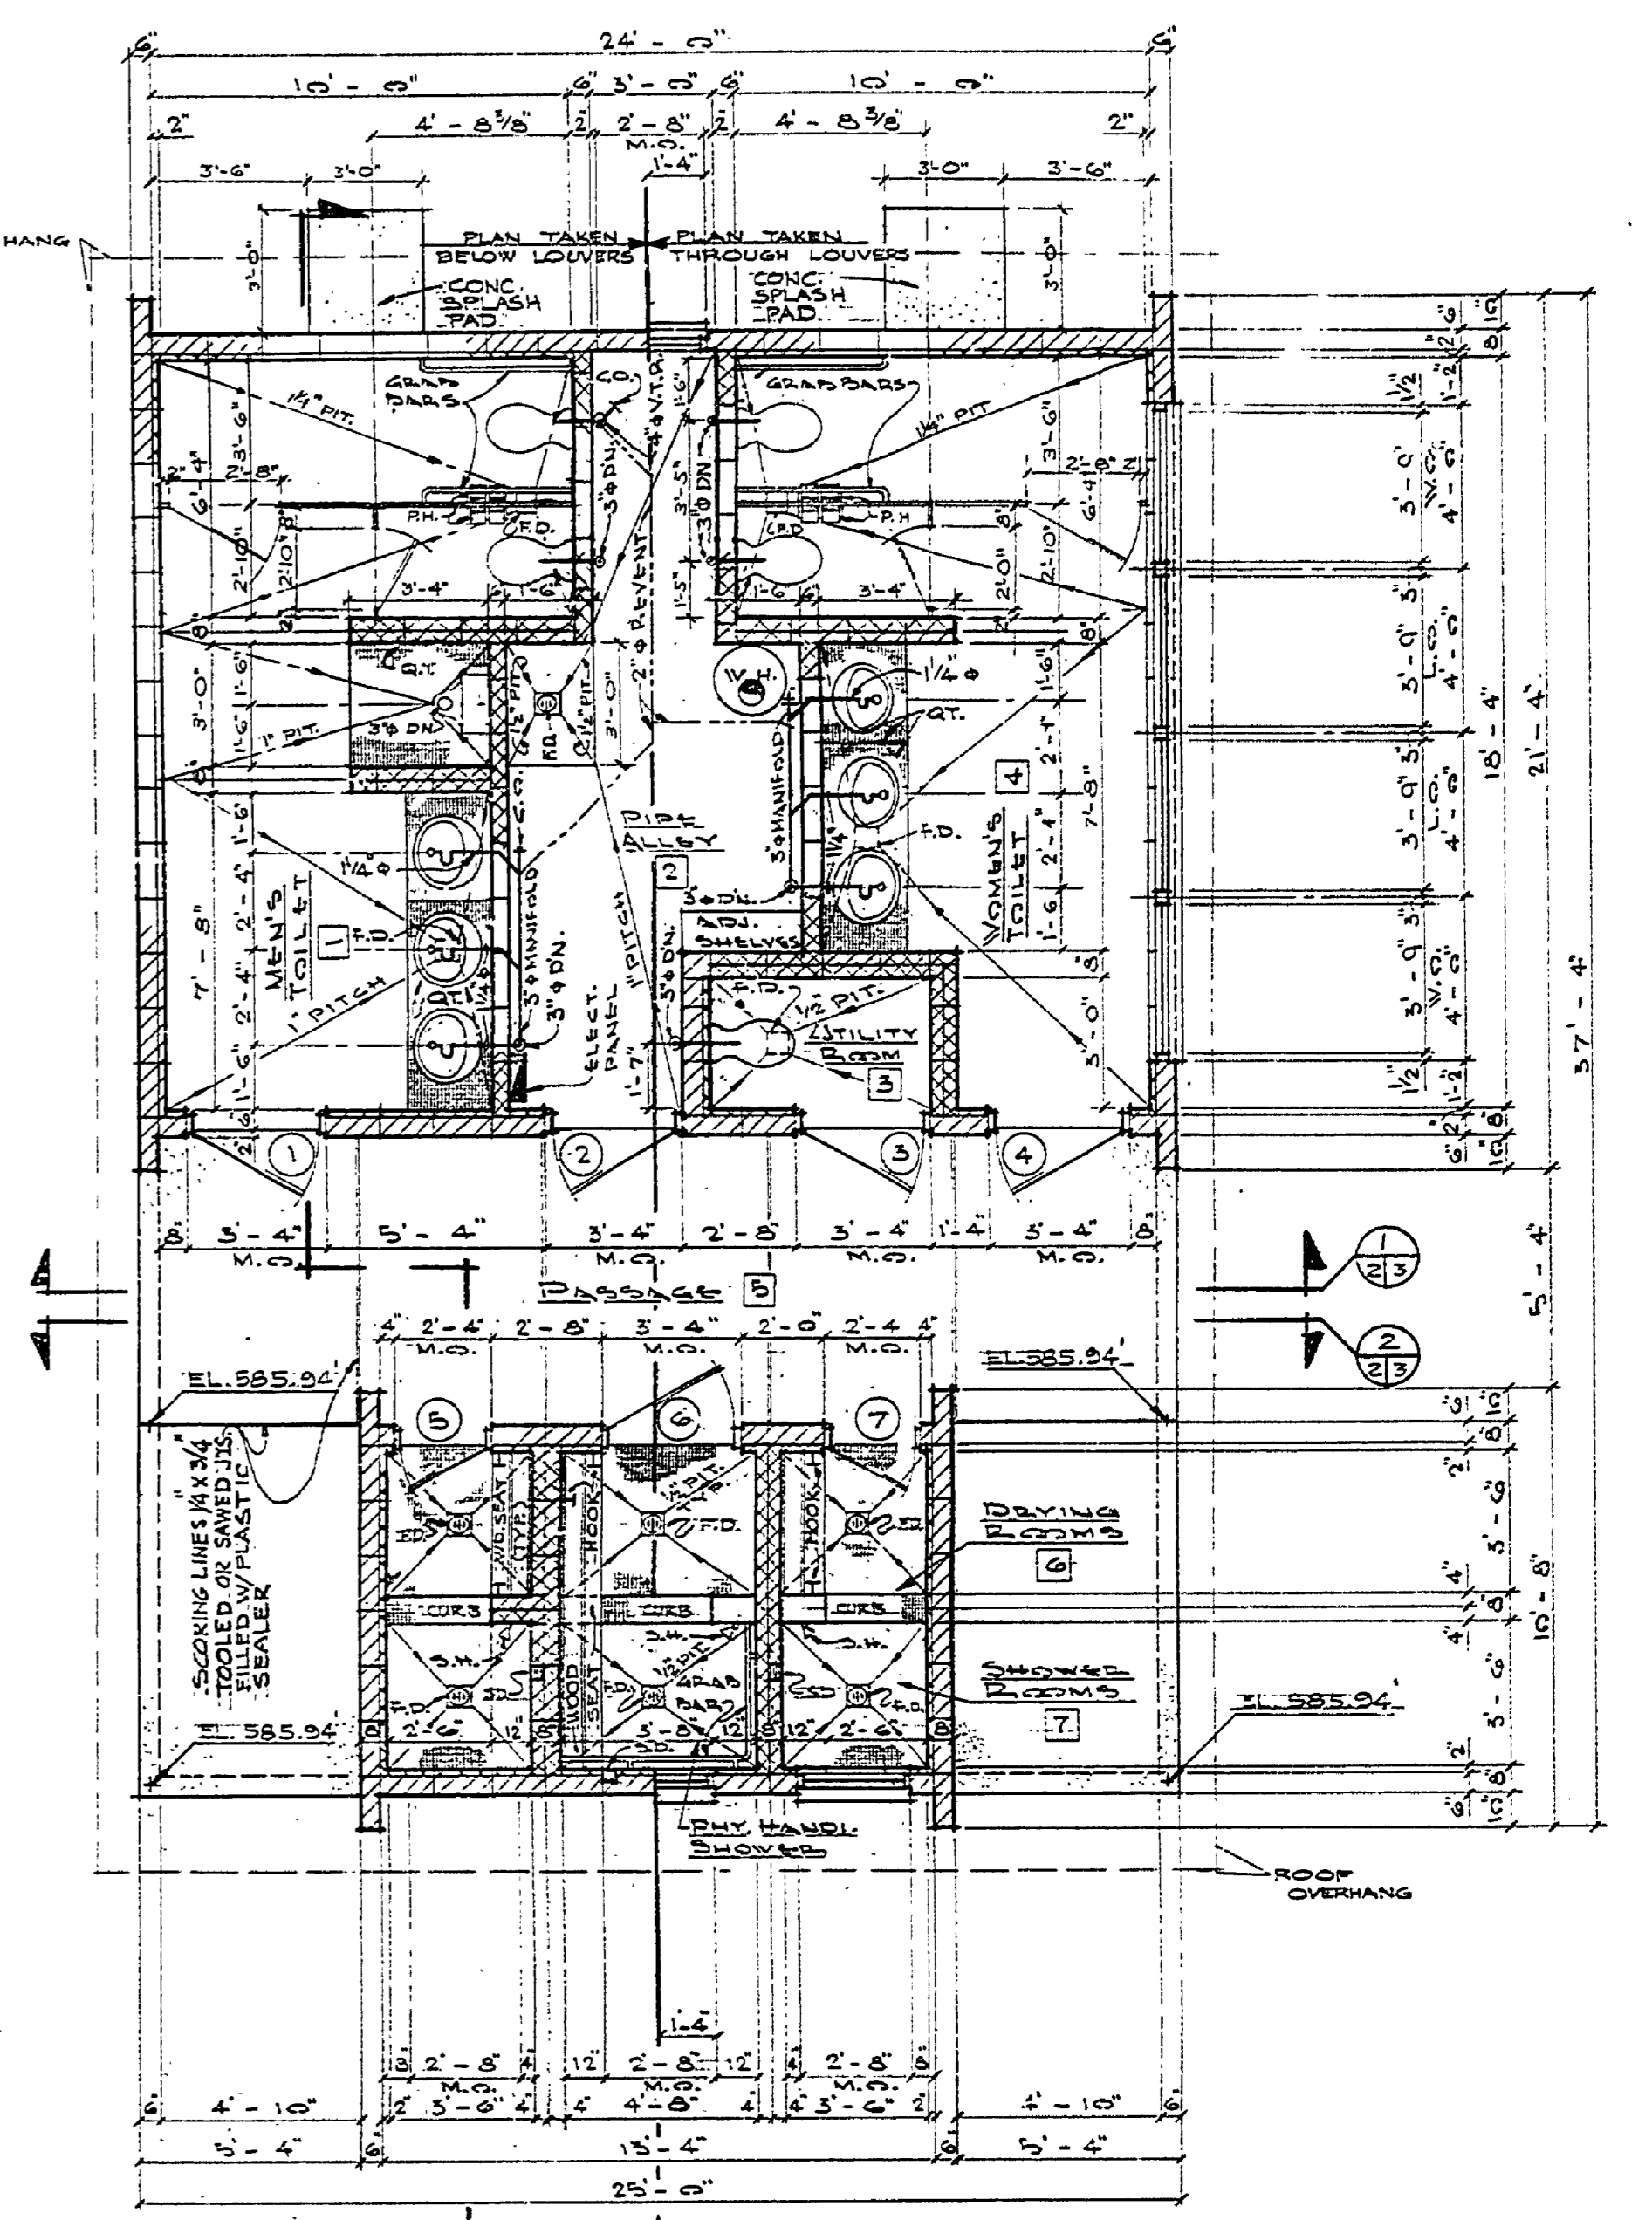


FLOOR PLAN
WASTE PLUMBING PLAN ABOVE FIN. FLOOR
1/4" = 1'-0"

DOOR SCHEDULE

OP'NG NO.	TYPE	SIZE OF OP'NG	MATERIAL	FRAME	CLOSURE	REMARKS
1	A	3'-0" x 6'-8"	1 3/4" THK. PRES. STL.	PRES. STL.	1 - REQ'D	
2	B	3'-0" x 6'-8"	1 3/4" THK. PRES. STL.	PRES. STL.		
3	A	3'-0" x 6'-8"	1 3/4" THK. PRES. STL.	PRES. STL.	1 -	
4	A	3'-0" x 6'-8"	1 3/4" THK. PRES. STL.	PRES. STL.	1 - REQ'D	
5	C	2'-0" x 6'-8"	1 3/4" THK. PRES. STL.	PRES. STL.	1 - REQ'D	ADDOOR TO REMAIN OPEN 4
6	C	3'-0" x 6'-8"	1 3/4" THK. PRES. STL.	PRES. STL.	1 - REQ'D	ADDOOR TO REMAIN OPEN 4
7	C	2'-0" x 6'-8"	1 3/4" THK. PRES. STL.	PRES. STL.	1 - REQ'D	ADDOOR TO REMAIN OPEN 4

ROOM FINISH SCHEDULE

RM. NAME	NO.	FLOOR	BASE	WALLS	CEILING	REMARKS
MEN'S TOILET	1					
PIPE ALLEY	2					
UTILITY ROOM	3					
WOMEN'S TOILET	4					
PASSAGE	5					
DRYING ROOMS	6					
SHOWER ROOMS	7					

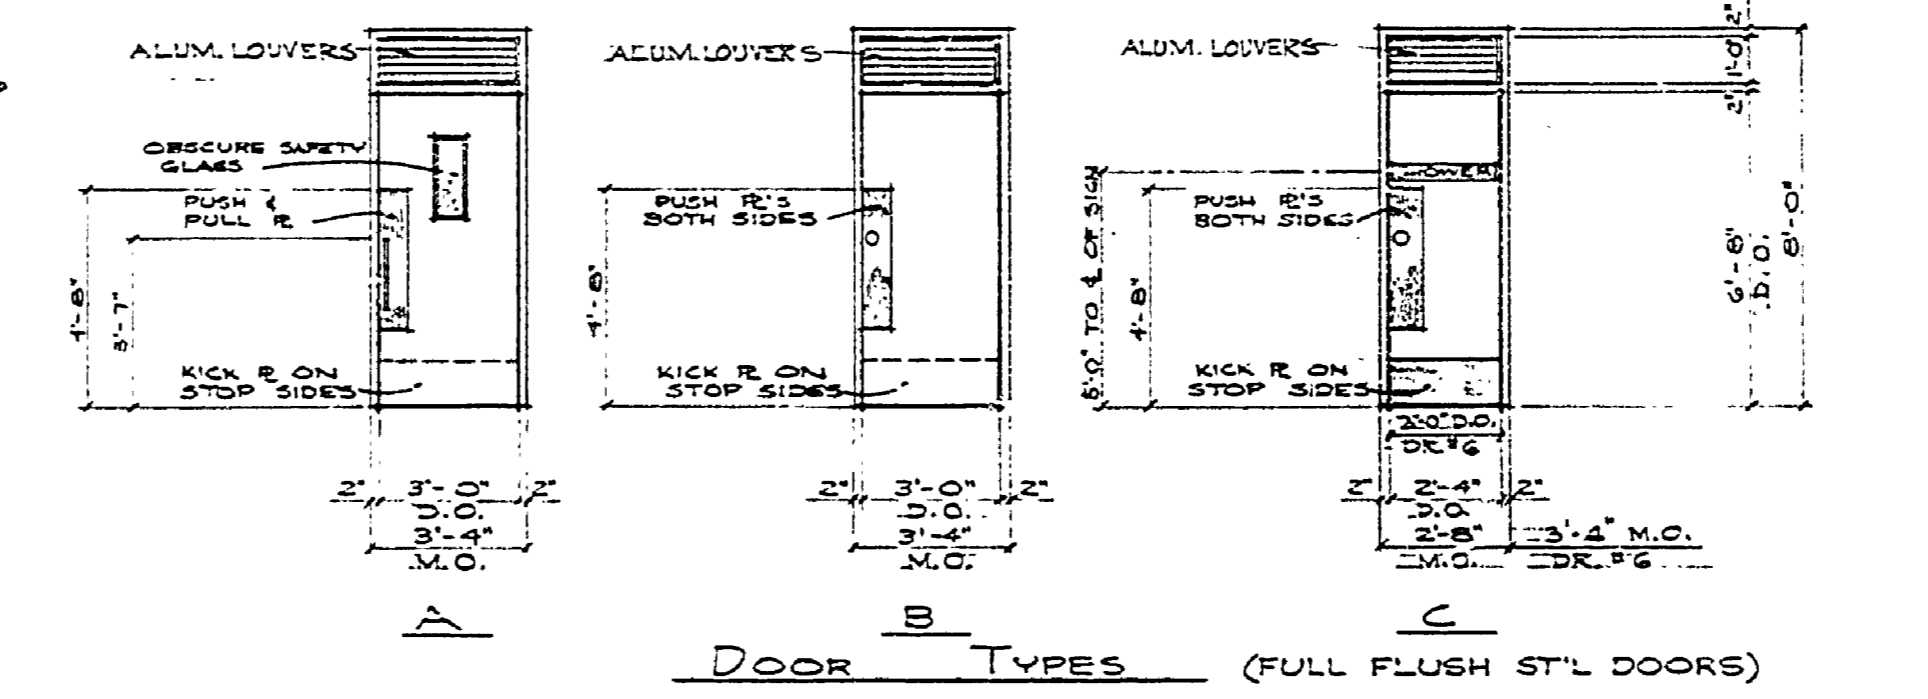

DOOR TYPES (FULL FLUSH STL DOORS)

LEGEND

MATERIAL	ABBREVIATIONS	SYMBOLS	DISCRIPTION
CONCRETE	S.H.	⊗	SHOWER HEAD
CONCRETE BLOCK	S.D.	⊠	SOAP DISH
SPECTRA GLAZE	C.O.	⊥	CLEAN OUT
DM. WOOD	P.H.	⊥	PAPER HOLDER
FINISH WOOD	V.T.R.	⊗	VENT THROUGH ROOF
	T.H.	⊥	TOWEL HOOKS