




LOCATION PLAN  
EXISTING BOAT DOCK  
SCALE 1"=40'

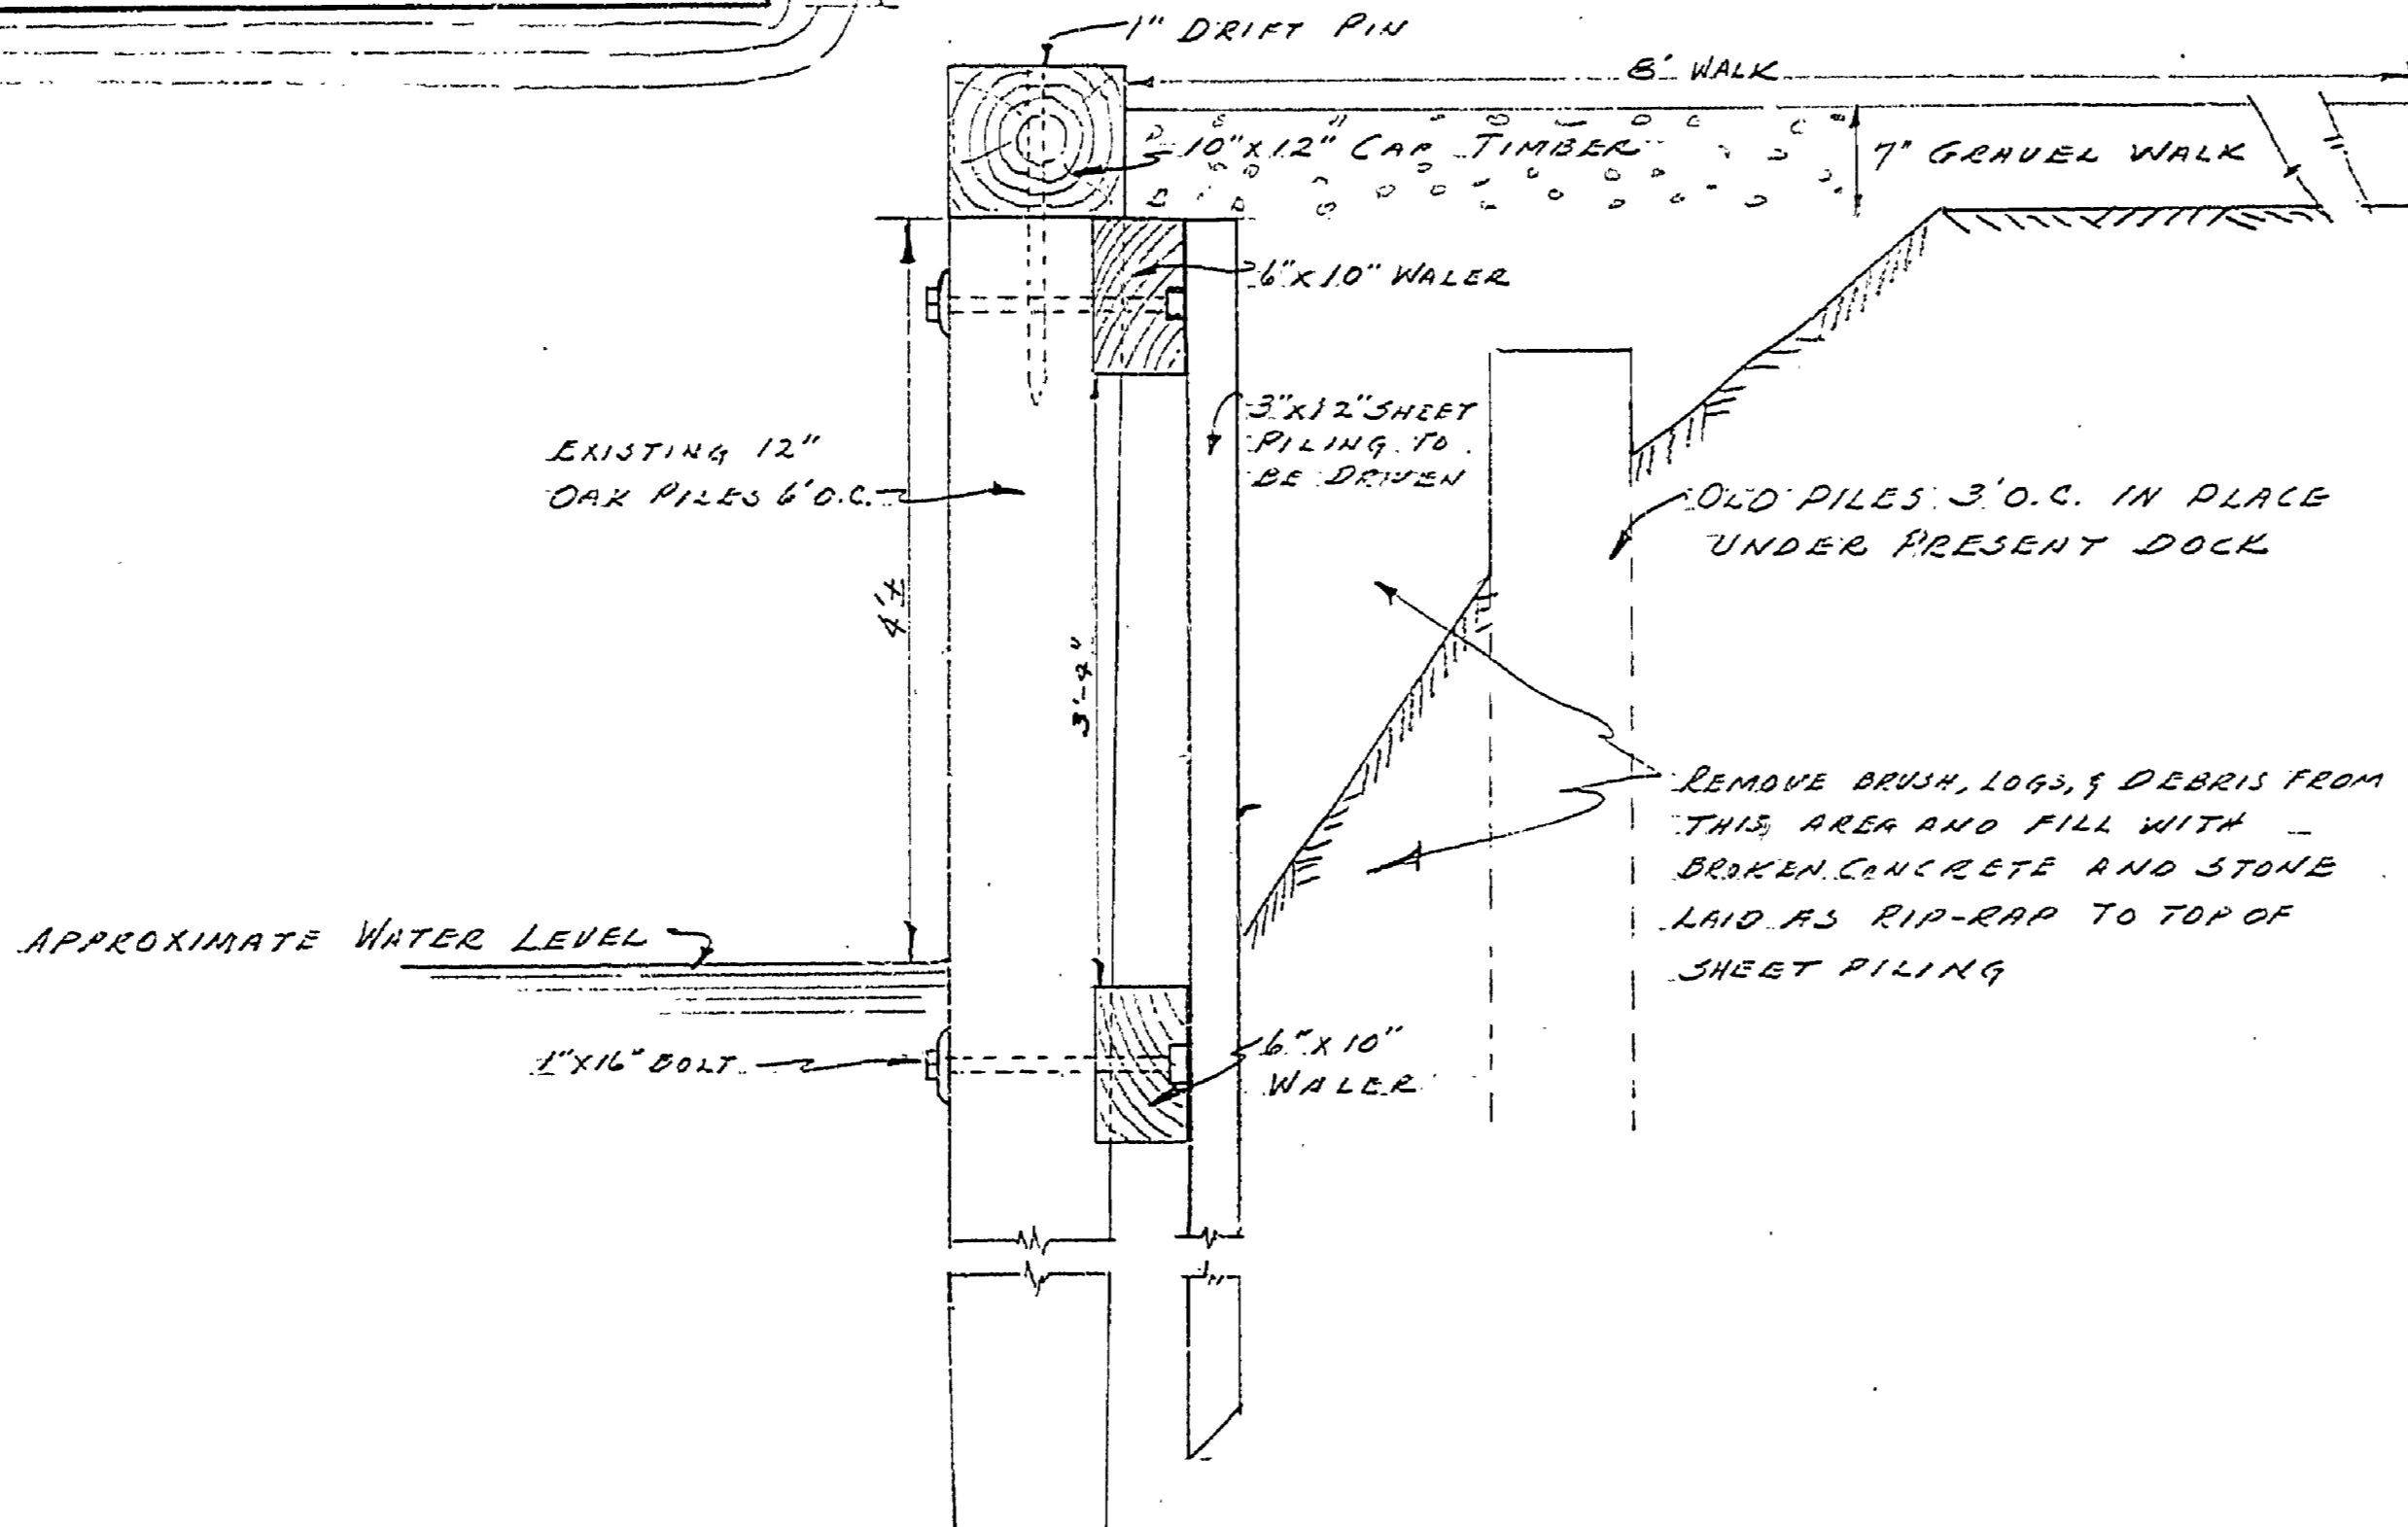


SECTIONAL VIEW OF  
PROPOSED DOCK  
SCALE 1"=1'-0"

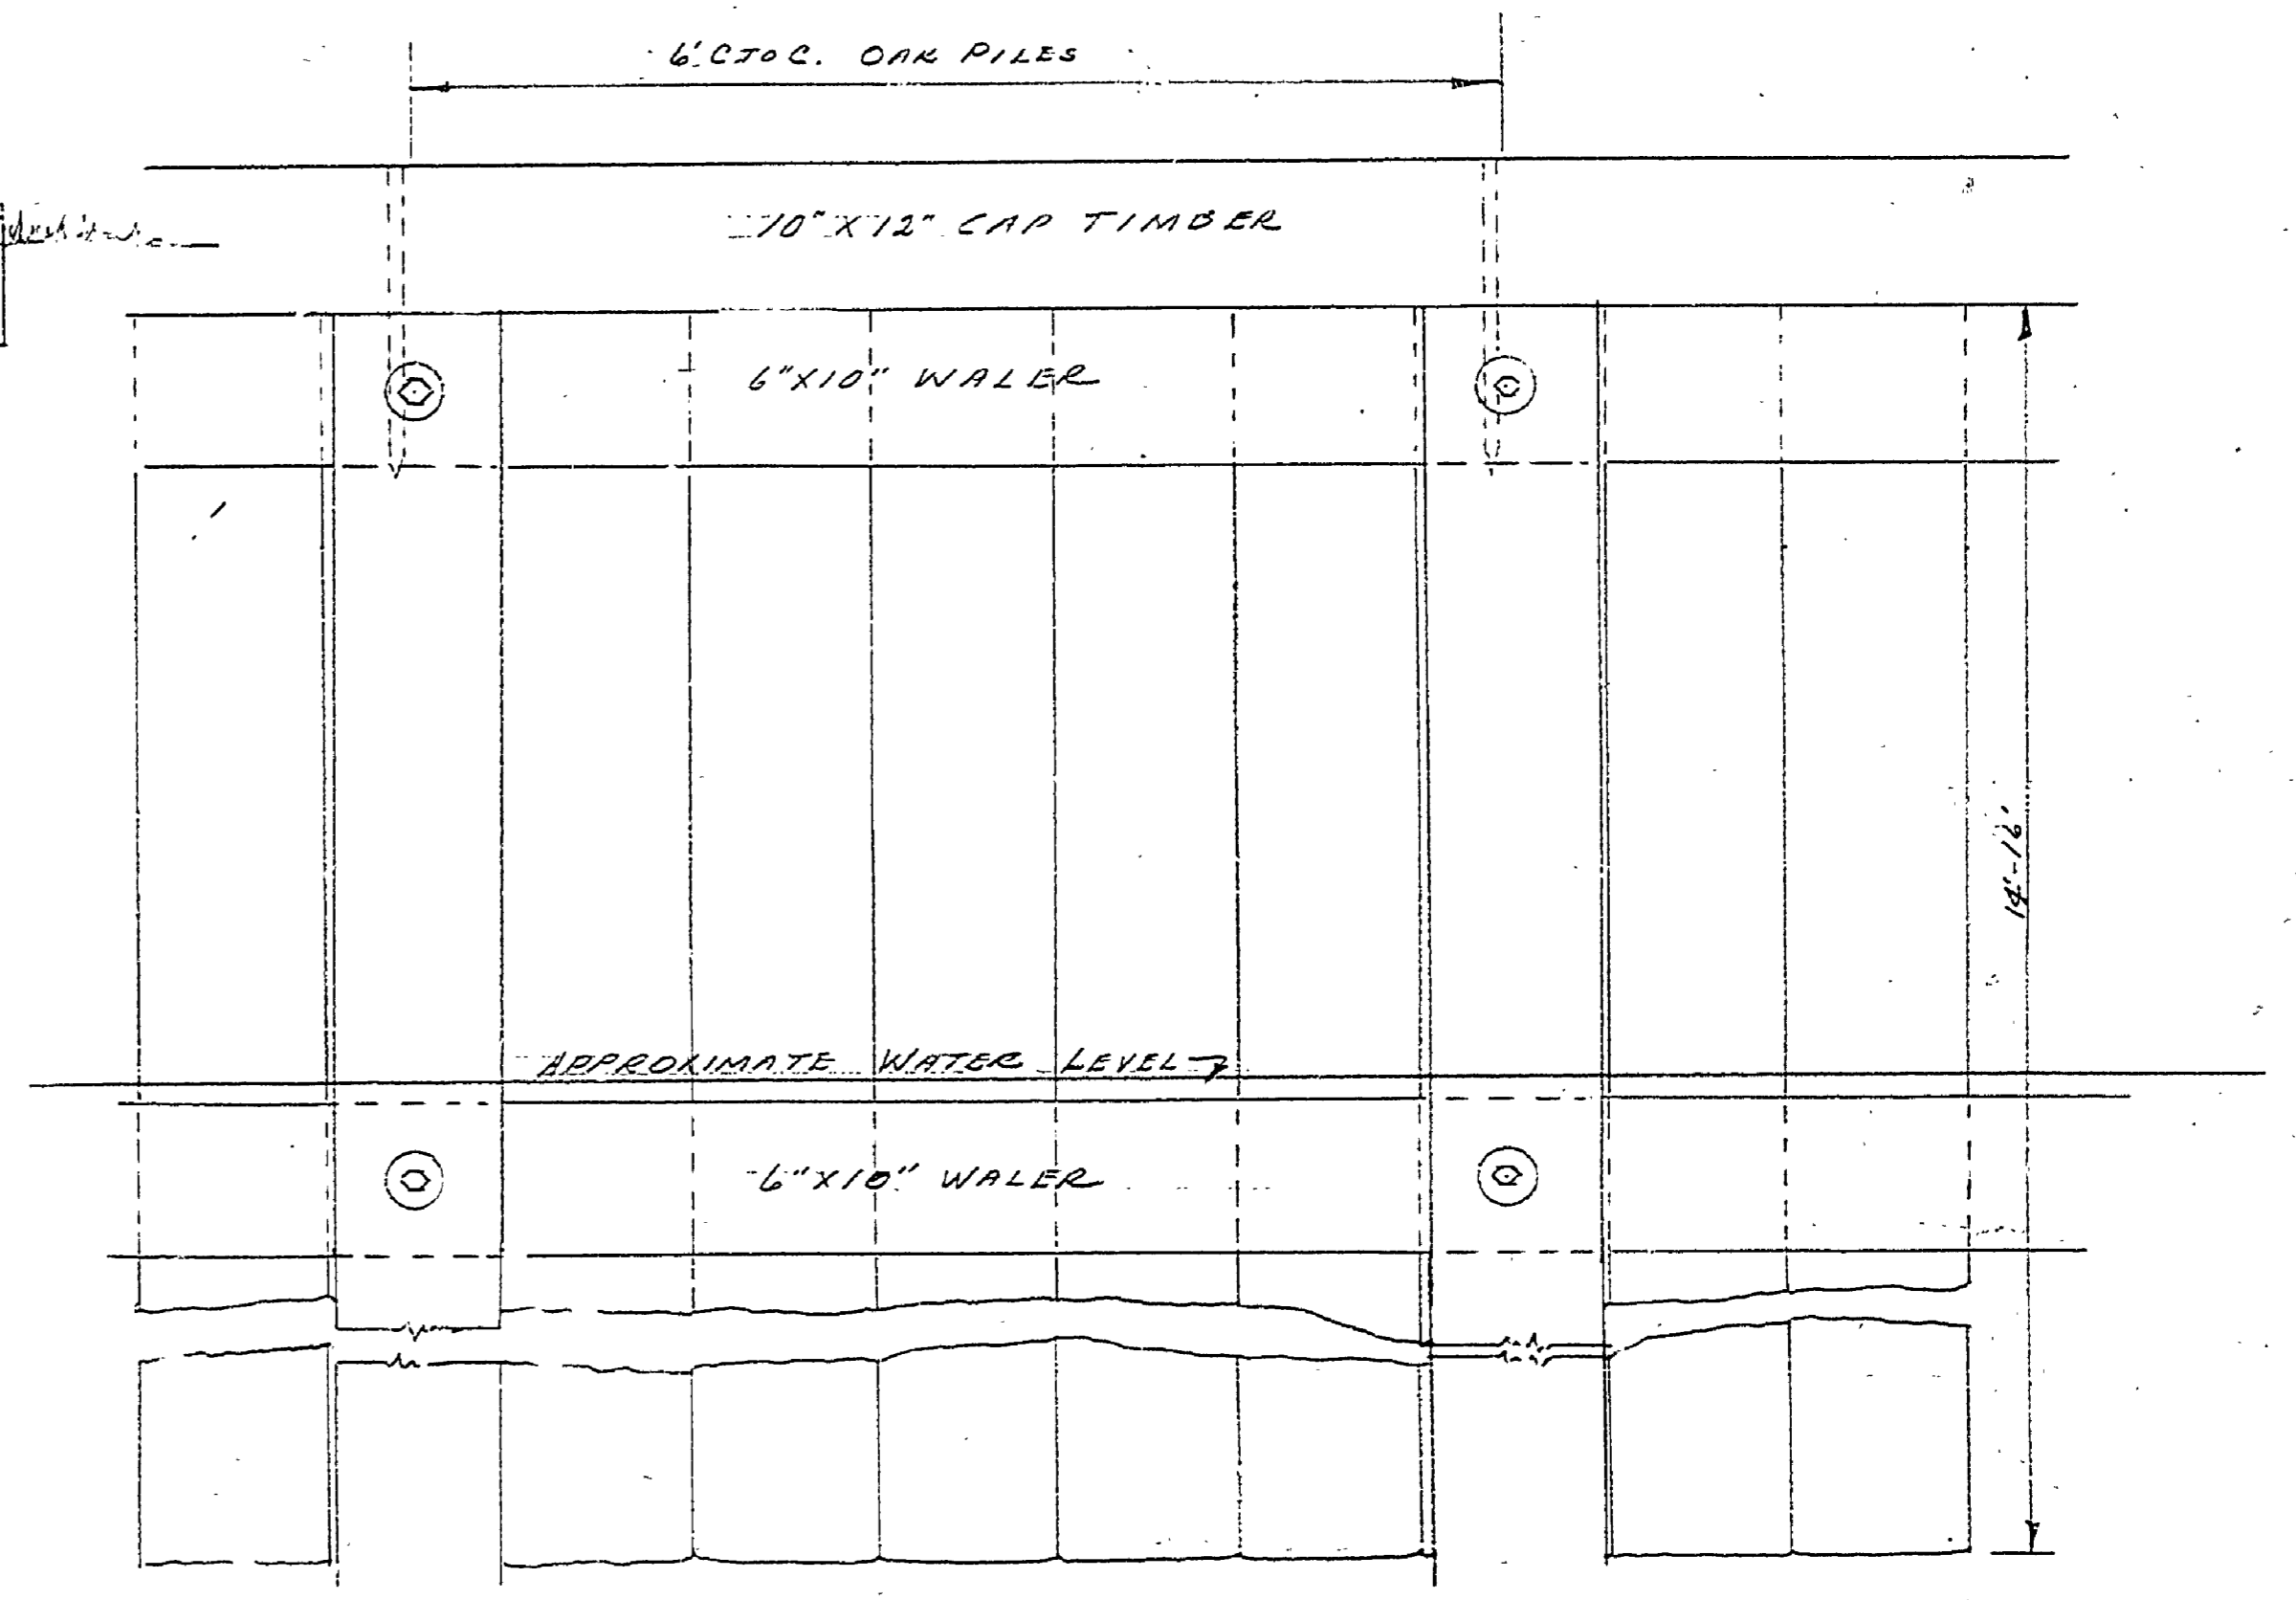

ELEVATION - PROPOSED DOCK  
SCALE 1"=1'-0"

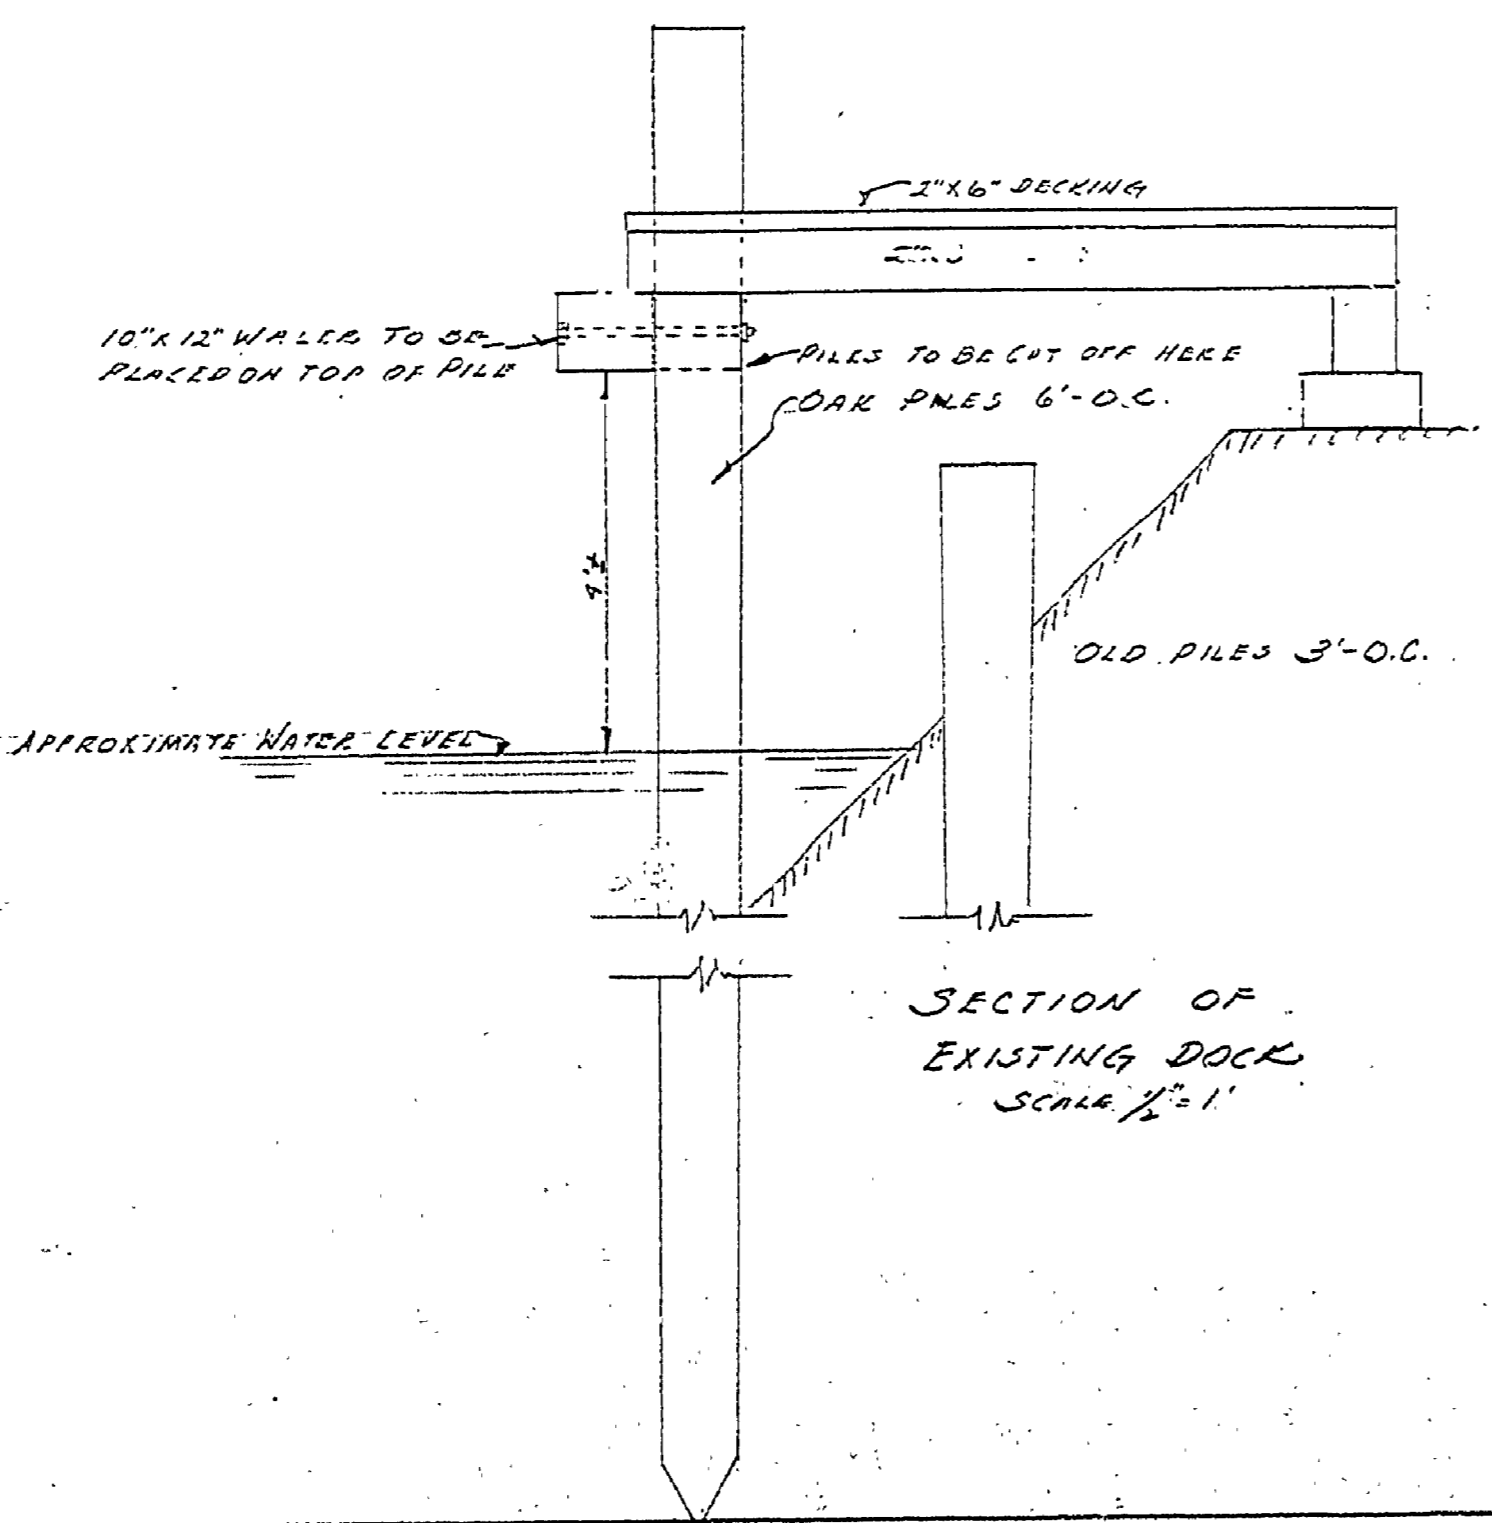

SECTION OF  
EXISTING DOCK  
SCALE 1/2"=1'

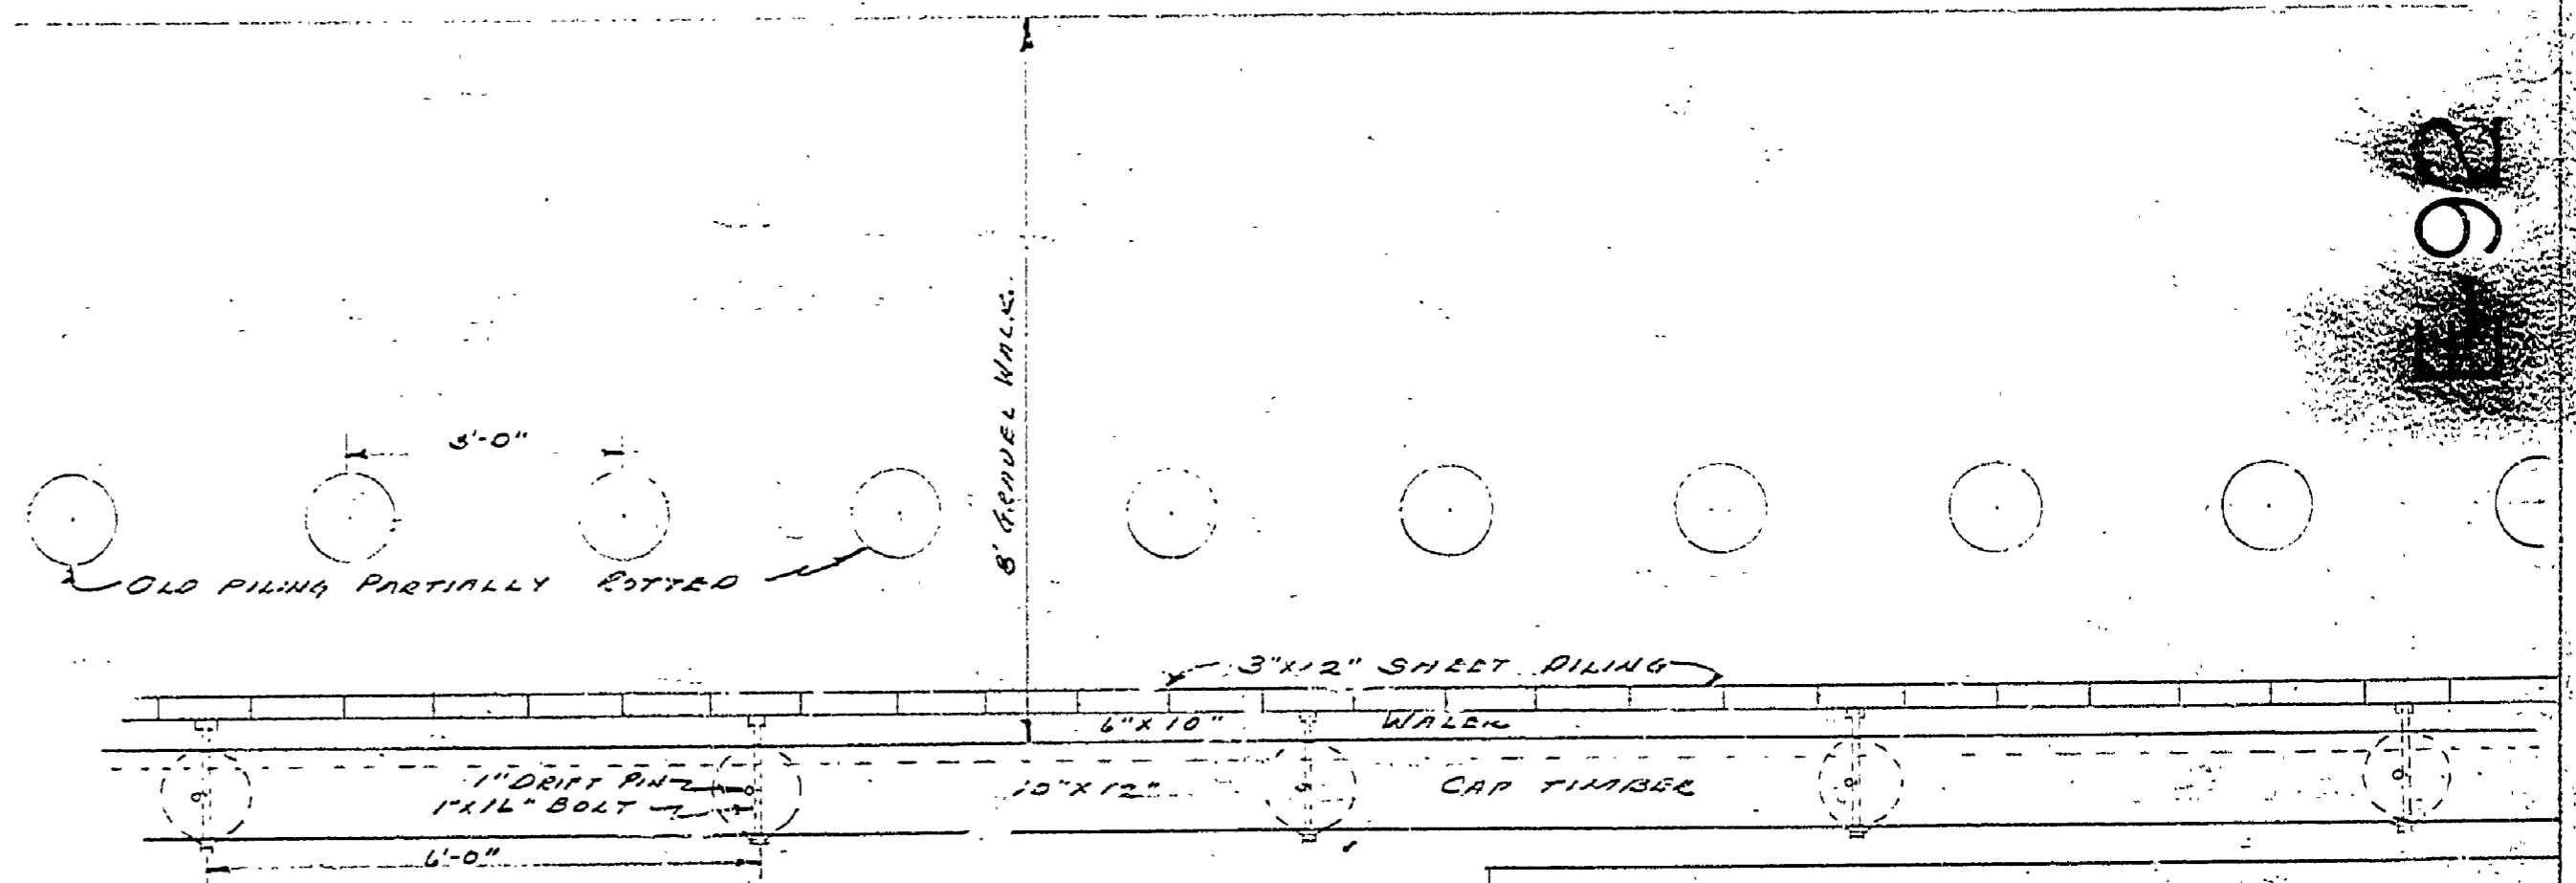

PLAN  
PROPOSED DOCK  
SCALE 1/2"=1'

MICHIGAN DEPARTMENT OF CONSERVATION PARKS DIVISION		
DESIGNED BY A.S. & DAN DENNIS & D.S.N.	BOAT DOCK REPAIR MUSKEGON LAKE MUSKEGON STATE PARK	TOTAL 1 OF 1 SCALE AS SHOWN DATE 7/27/57