



PLAN OF PUMP HOUSE -
SHOWING LOCATION OF TANK PIT
SCALE: 1/2"=1'-0"

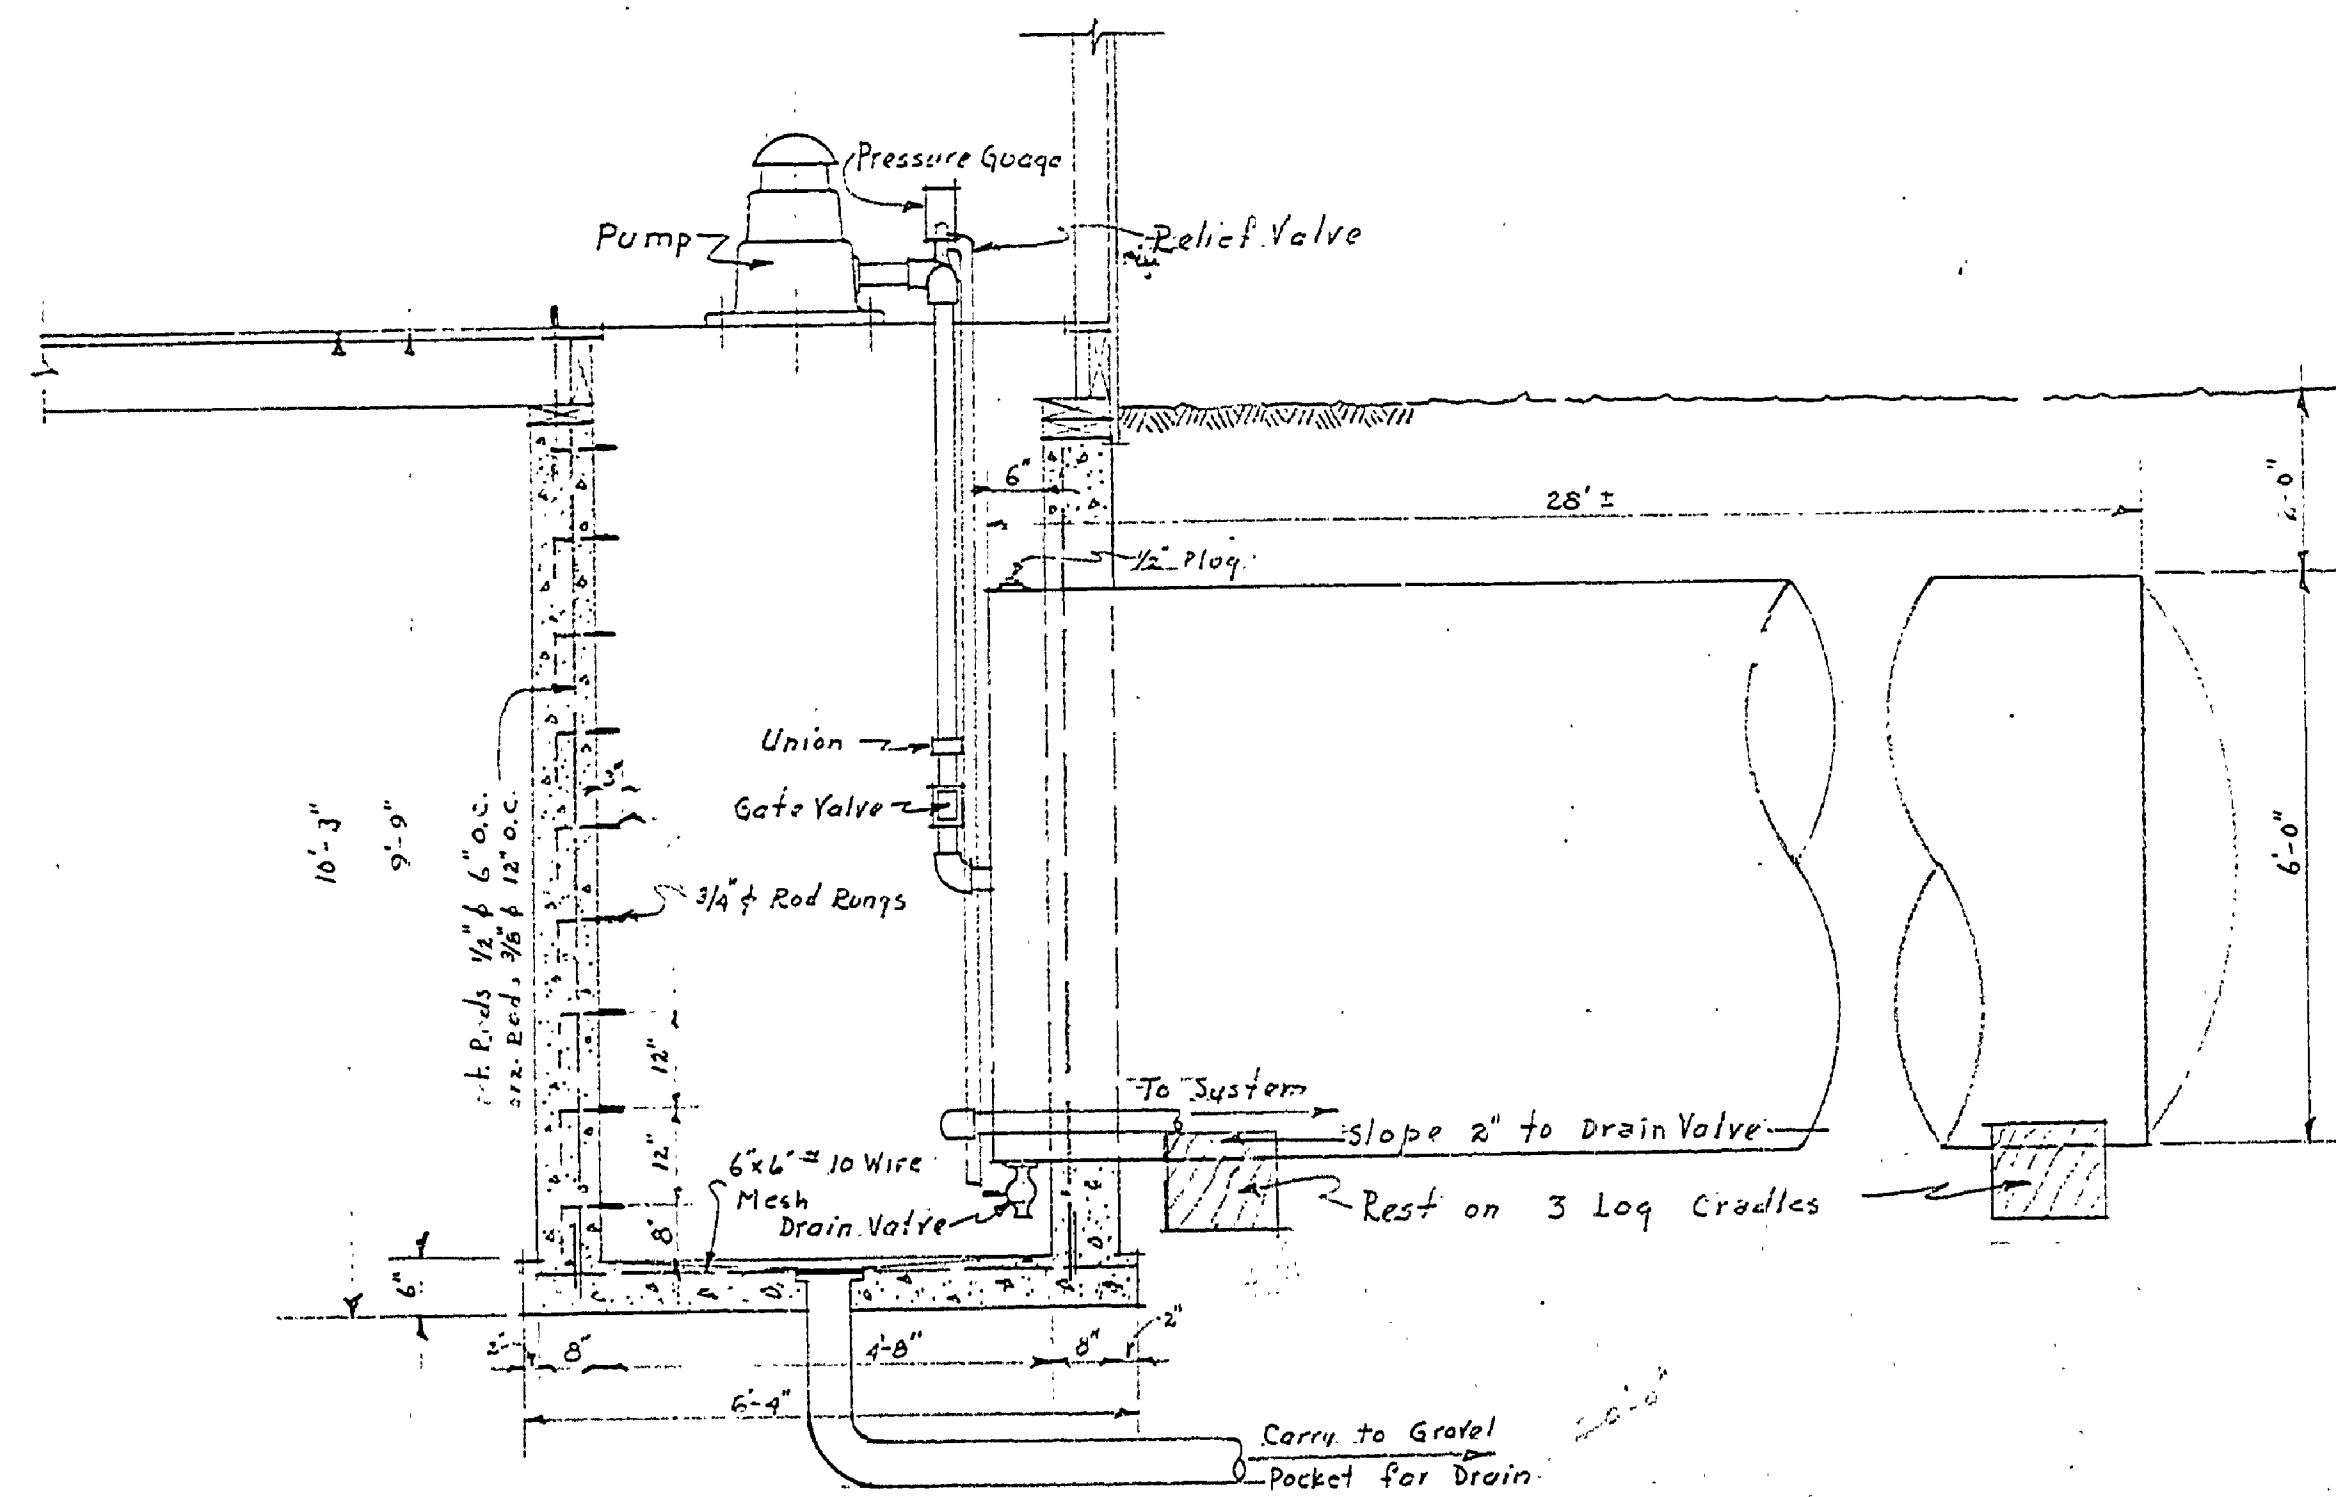

PIT DETAILS
SECTION "A-A"
SCALE: 1/2"=1'-0"

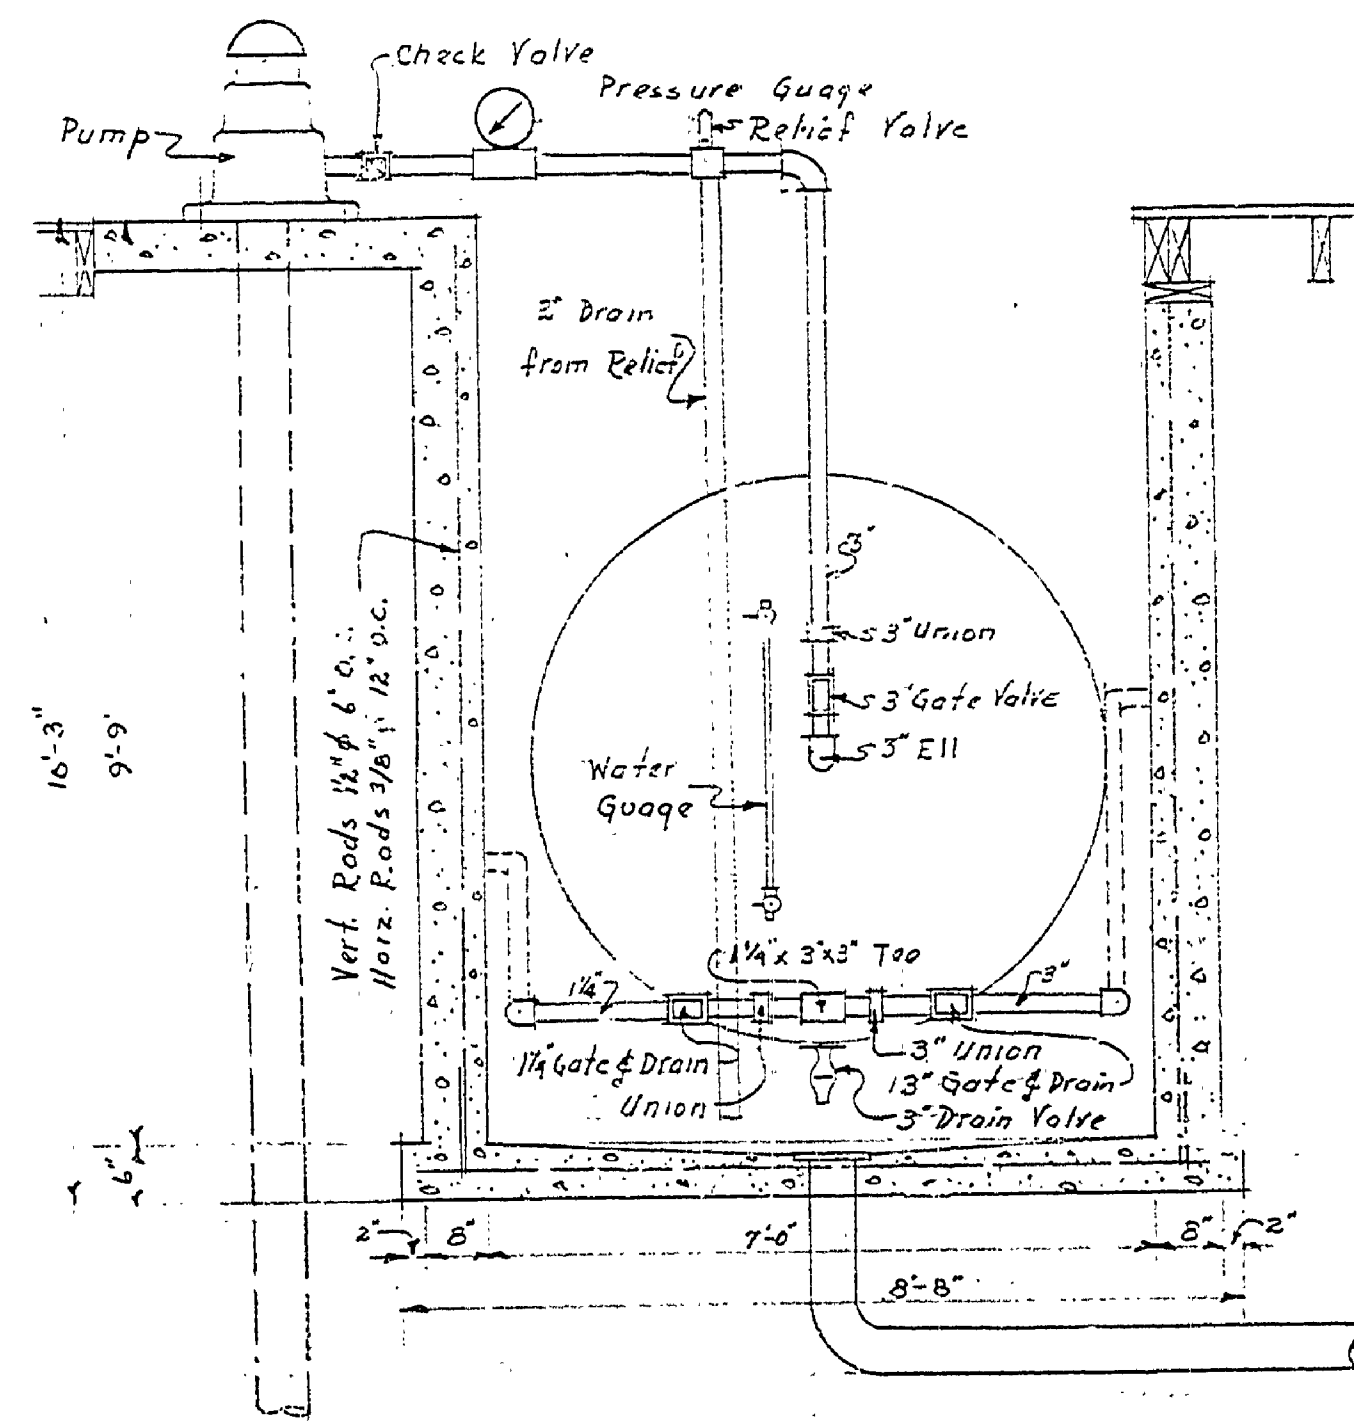

PIT DETAILS
SECTION "B-B"
SCALE: 1/2"=1'-0"

MUSKEGON STATE PARK S.P. NO. 5		SHEET NO.	
WATER SYSTEM		3 of 4	
PROJECT NO. 31-0		FILE NO.	
DESIGNED BY H.C. MAC SWAIN	DATE DEC. 2-1934	REVISOR	
DR. BY H.C. MAC SWAIN			
CK. BY			

E-99