

MUSKEGON STATE PARK SNUG HARBOR SECTION CONSTRUCTION PLANS FOR ELECTRIC, WATER, & SEWER SYSTEMS


PROJECT NO. 976-004-39-C4

APPROVED *[Signature]* 12/17/63
CHIEF, PARKS & RECREATION DIVISION


REVISION	NO.	DATE	BY
	4		
	5		
	6		

- LEGEND**
- EXISTING BUILDING
 - PROPOSED BUILDING
 - W— PROPOSED WATER LINE
 - S— PROPOSED SEWER LINE
 - UE— PROPOSED UNDERGROUND ELECTRIC
 - ⊕ PROPOSED METER POLE
 - PROPOSED MANHOLE
 - ⊖ PROPOSED DRINKING FOUNTAIN

SHEET INDEX		
SHEET NO.	DESCRIPTION	PLAN NUMBER
1	COVER SHEET	E-110, SHEET 1
2	ELECTRIC & WATER PLAN	E-110, SHEET 2
3	PUMPING UNIT	E-110, SHEET 3
4	STANDARD PLAN FOR DRINKING FOUNTAINS	E-110, SHEET 4
5	GRAVITY SEWER PLAN	E-111, SHEET 1
6	FORCE MAIN SEWER PLAN	E-111, SHEET 2
7	MANHOLE PLAN	E-111, SHEET 3
8	WET WELL PLAN	E-111, SHEET 4
9	WET WELL PUMP CONTROL PANEL	E-111, SHEET 5

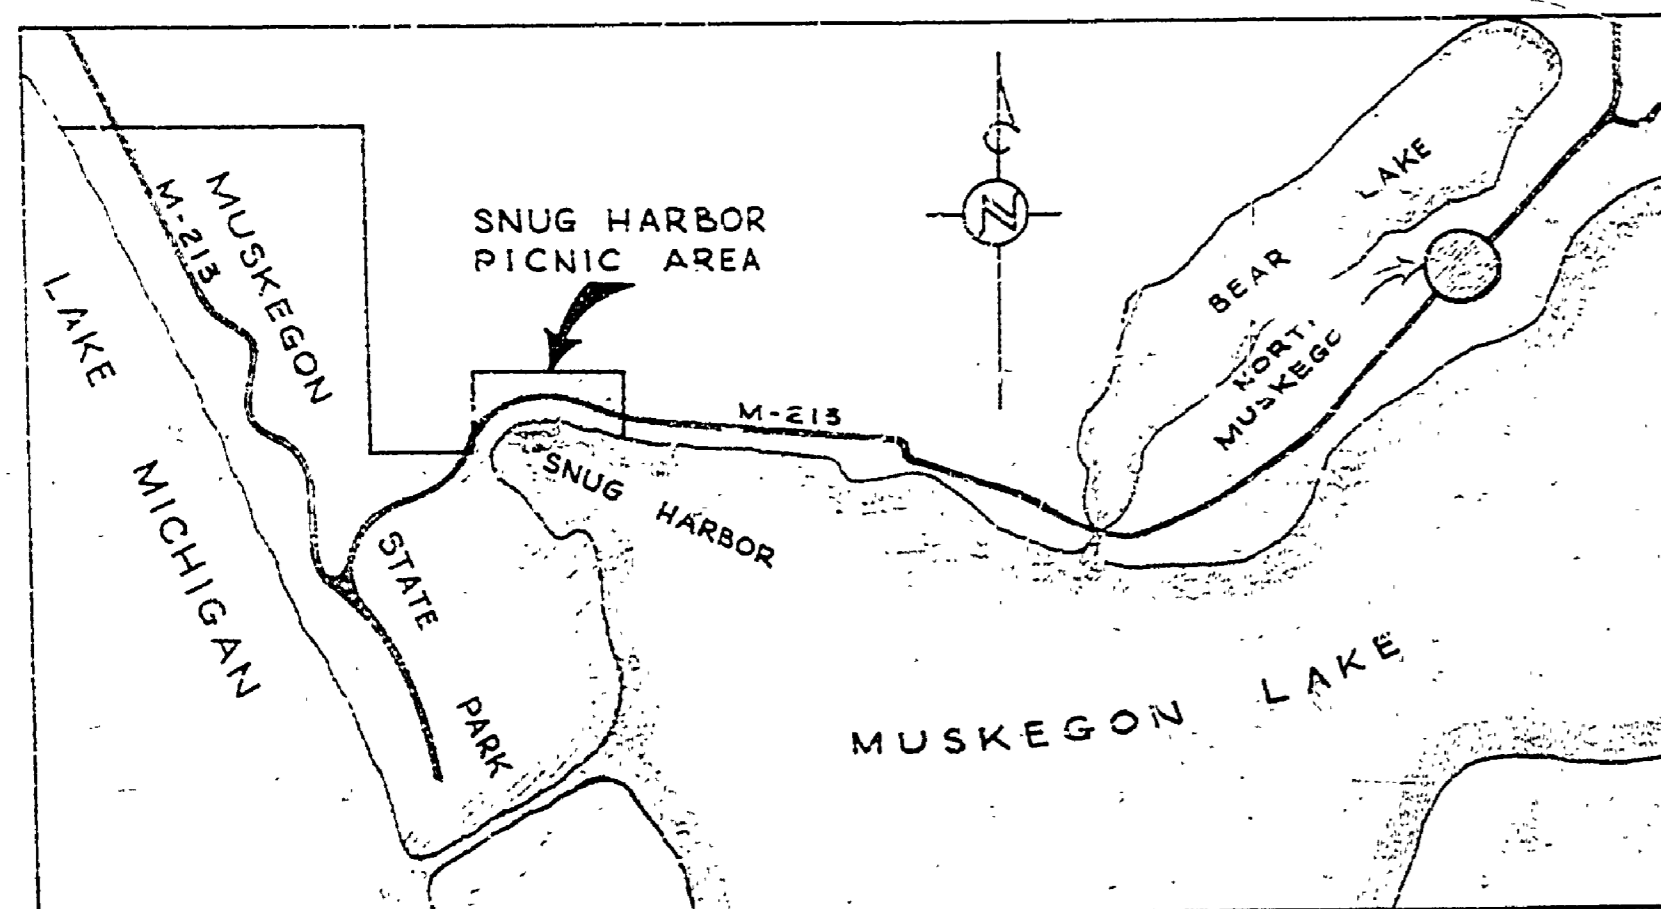

LOCATION MAP

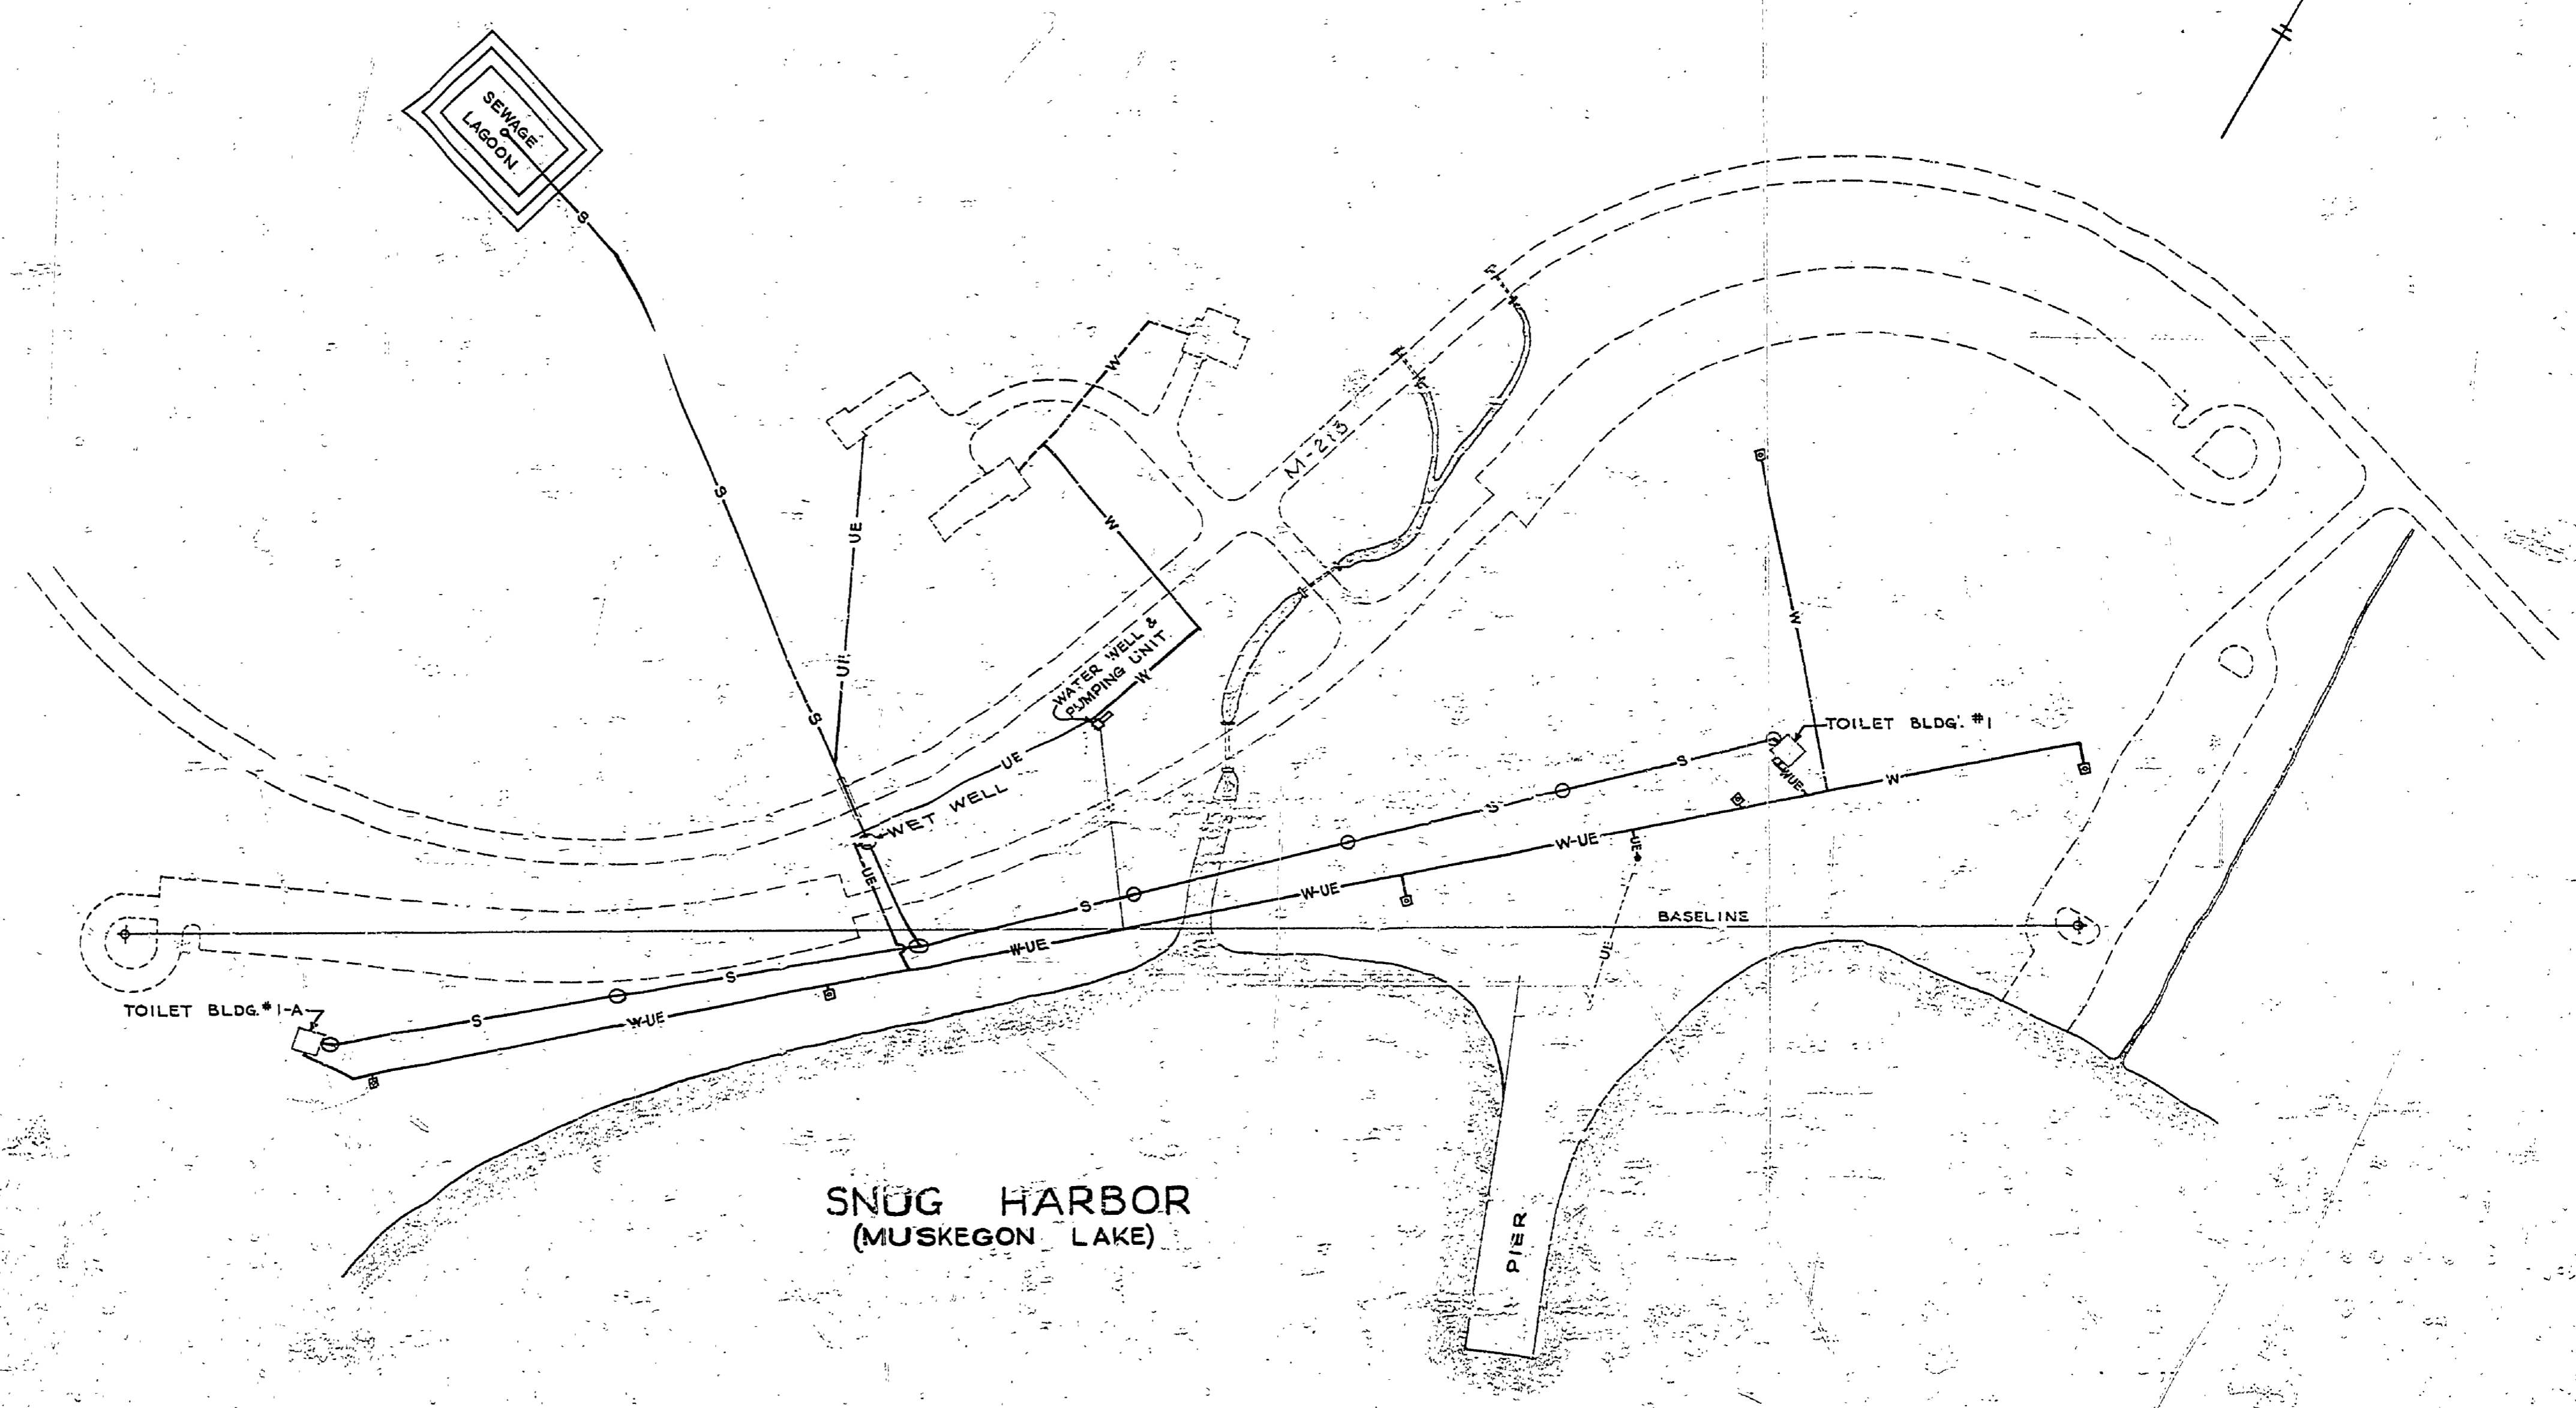

SNUG HARBOR
(MUSKEGON LAKE)

1" = 100'

MICHIGAN
DEPARTMENT OF CONSERVATION
PARKS AND RECREATION DIVISION

MUSKEGON STATE PARK
SNUG HARBOR PICNIC AREA
ELECTRIC, WATER, & SEWER SYSTEMS

SHEET NO. 4 OF 4 PLAN NO. E-110