



PARK ROAD
SCALE: 1"=100'

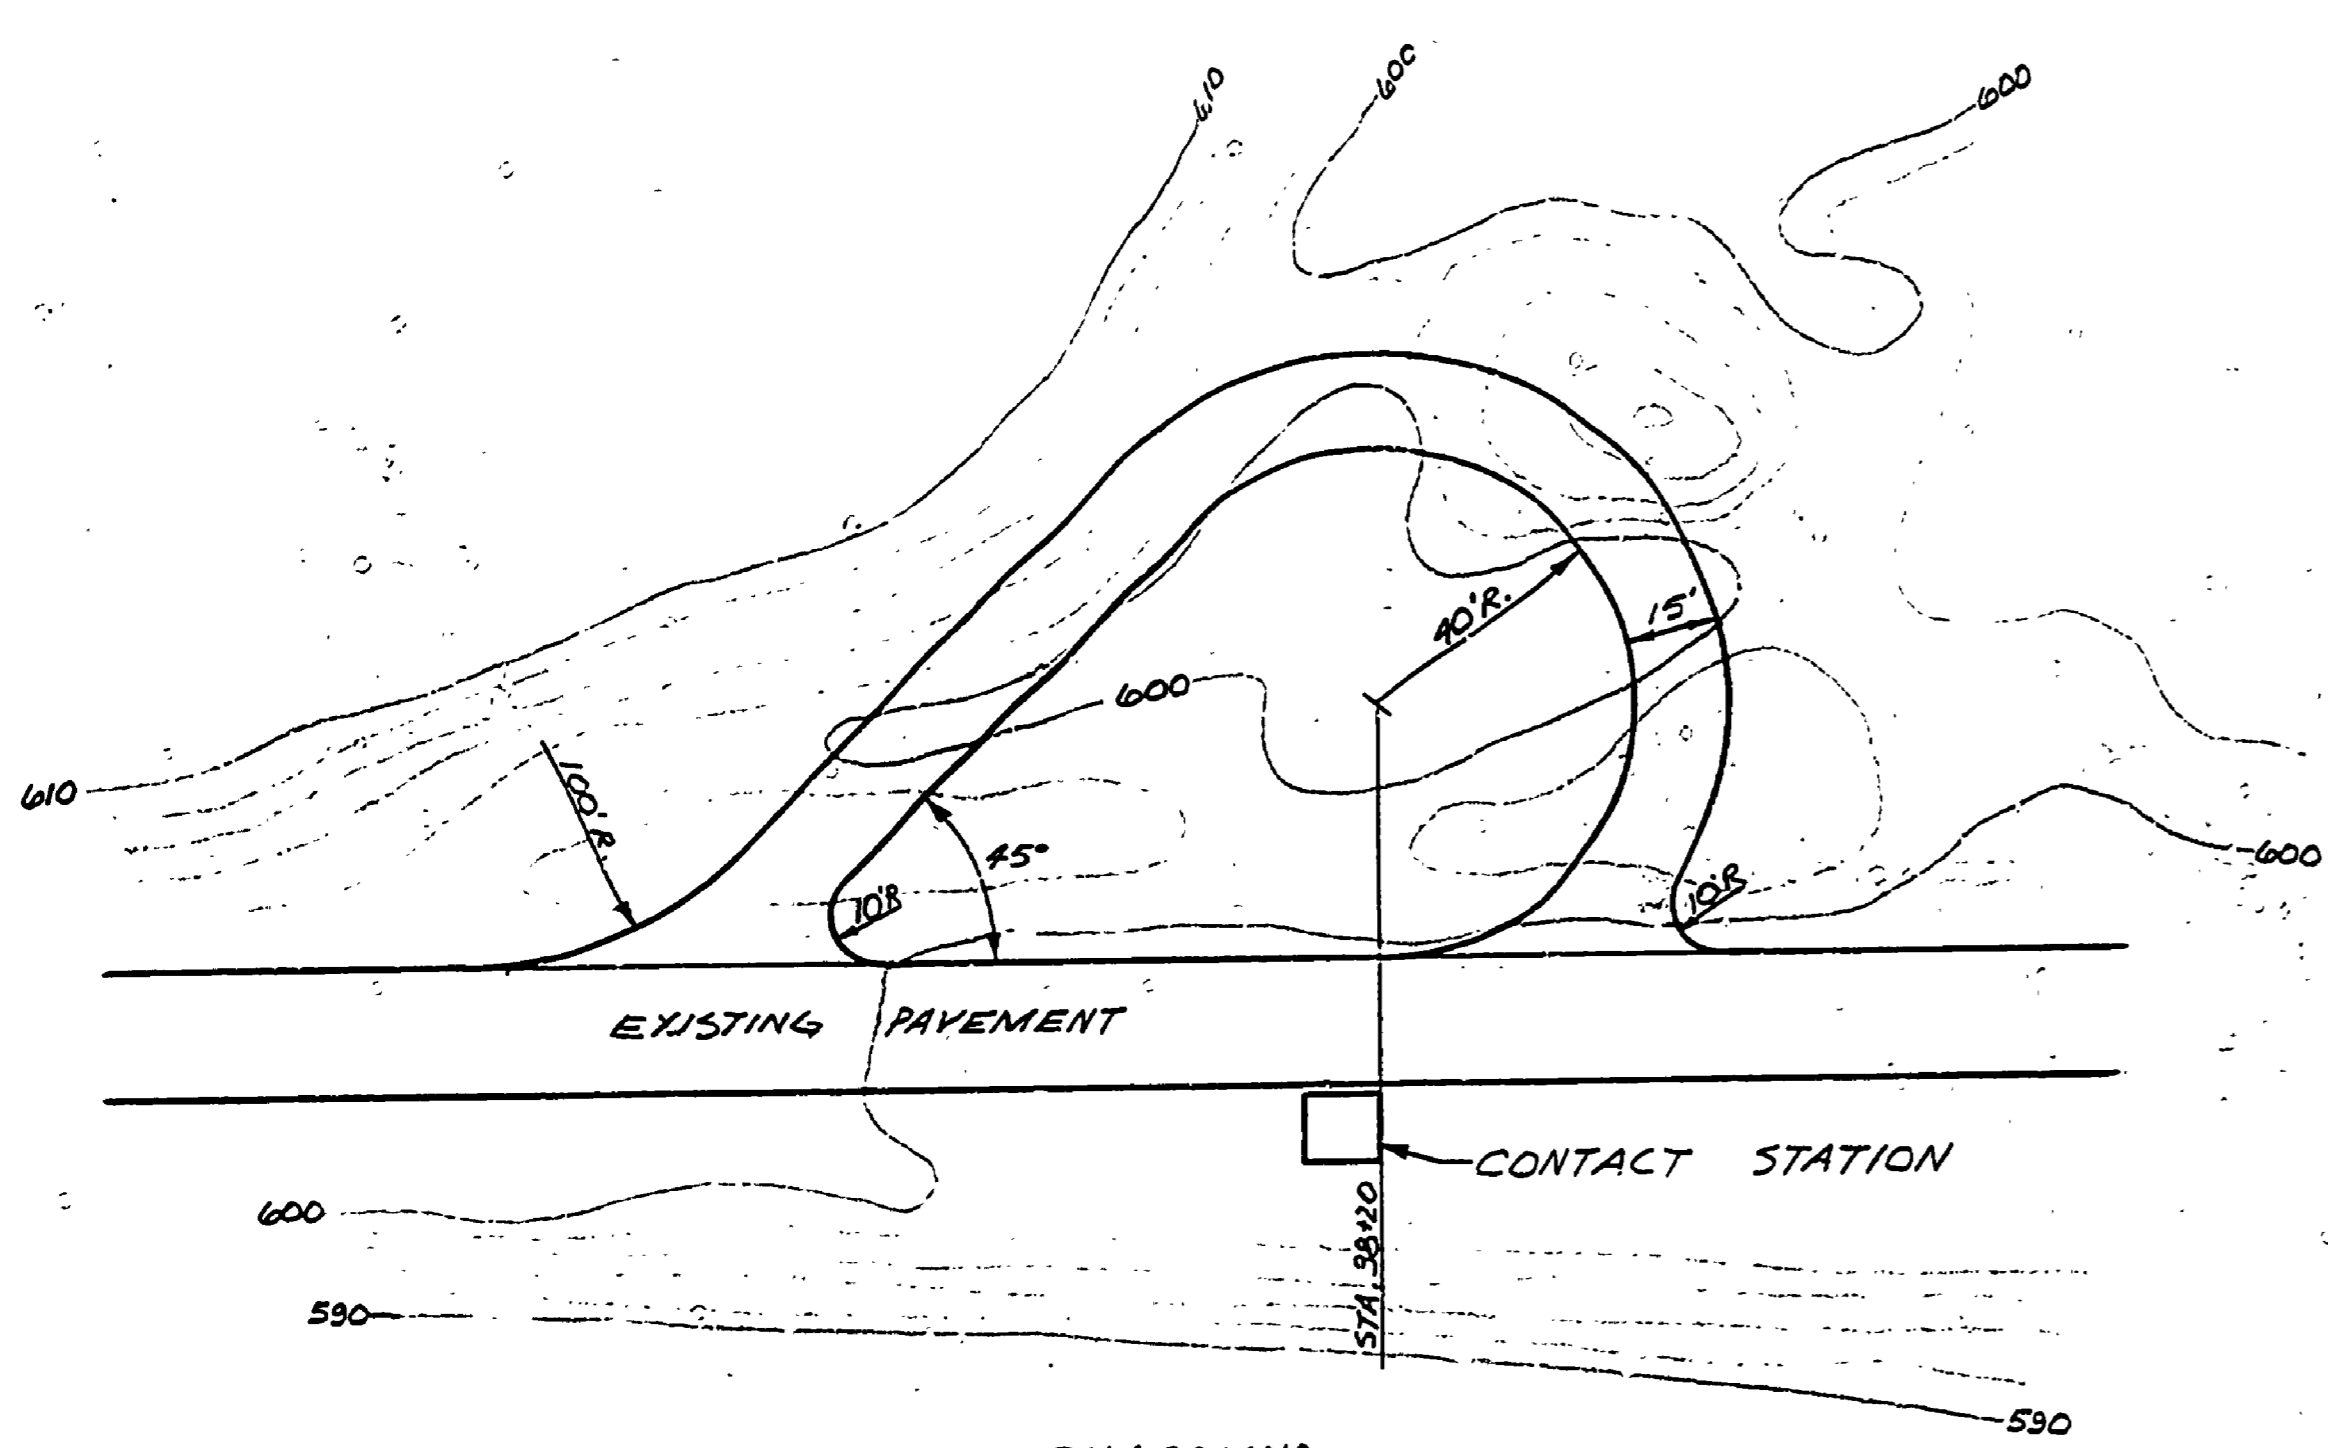


TURNAROUND
SCALE: 1"=30'

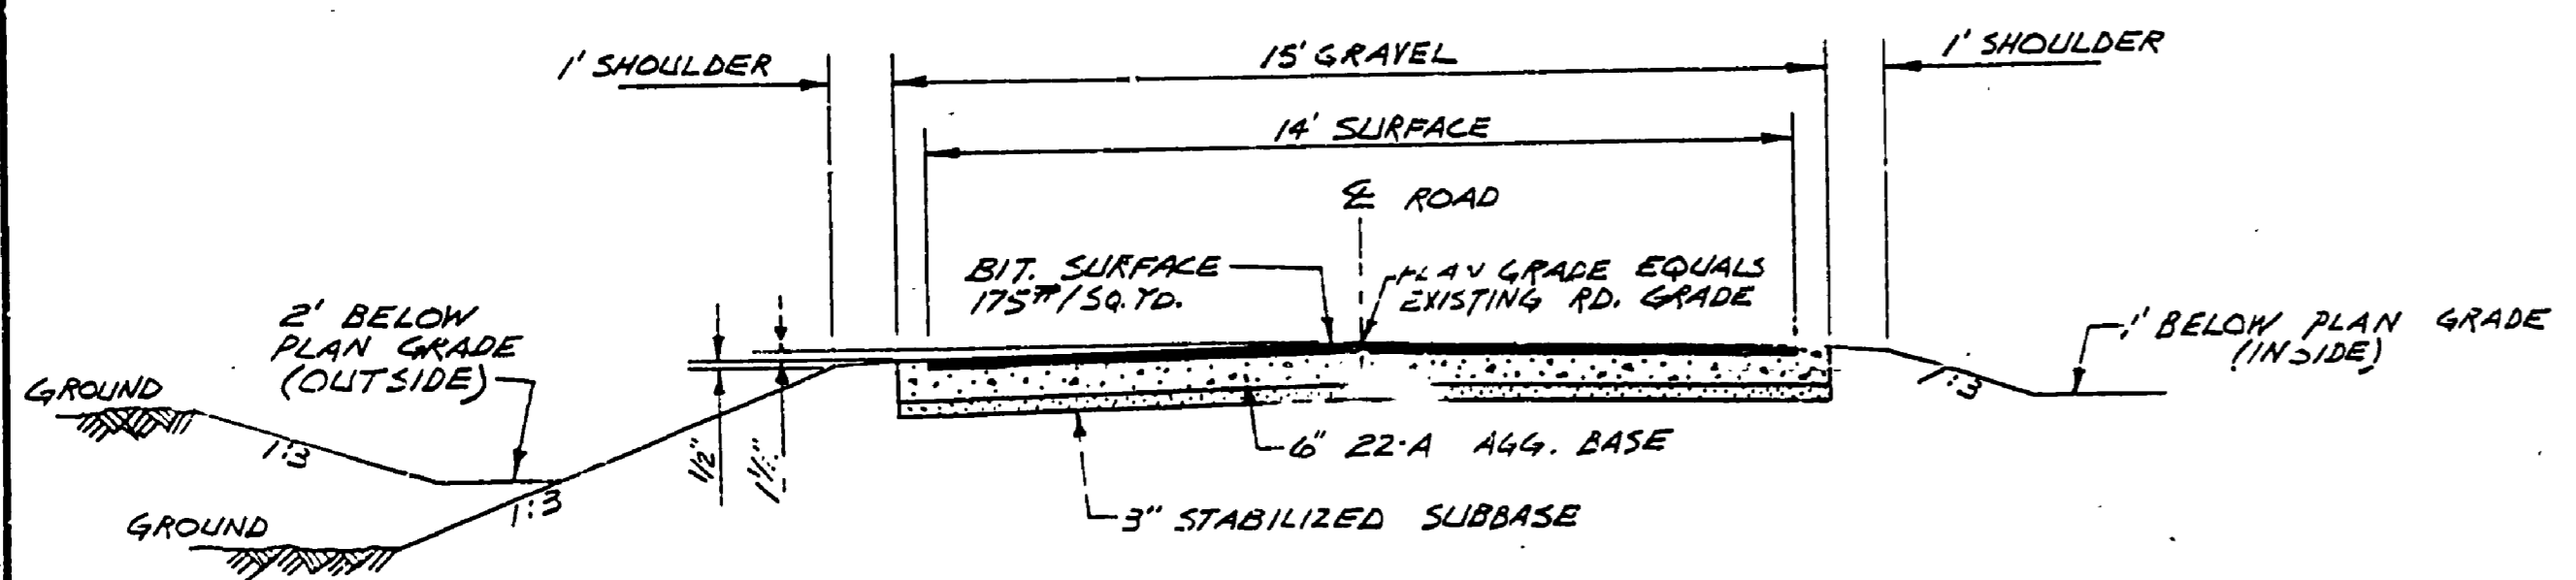

TURNAROUND SECTION
SCALE: 1"=3'

NOTE:
CONSTRUCT TURNAROUND AS SHOWN.
SEE DETAIL AND SECTION FOR
CONTACT STATION, THIS SHEET

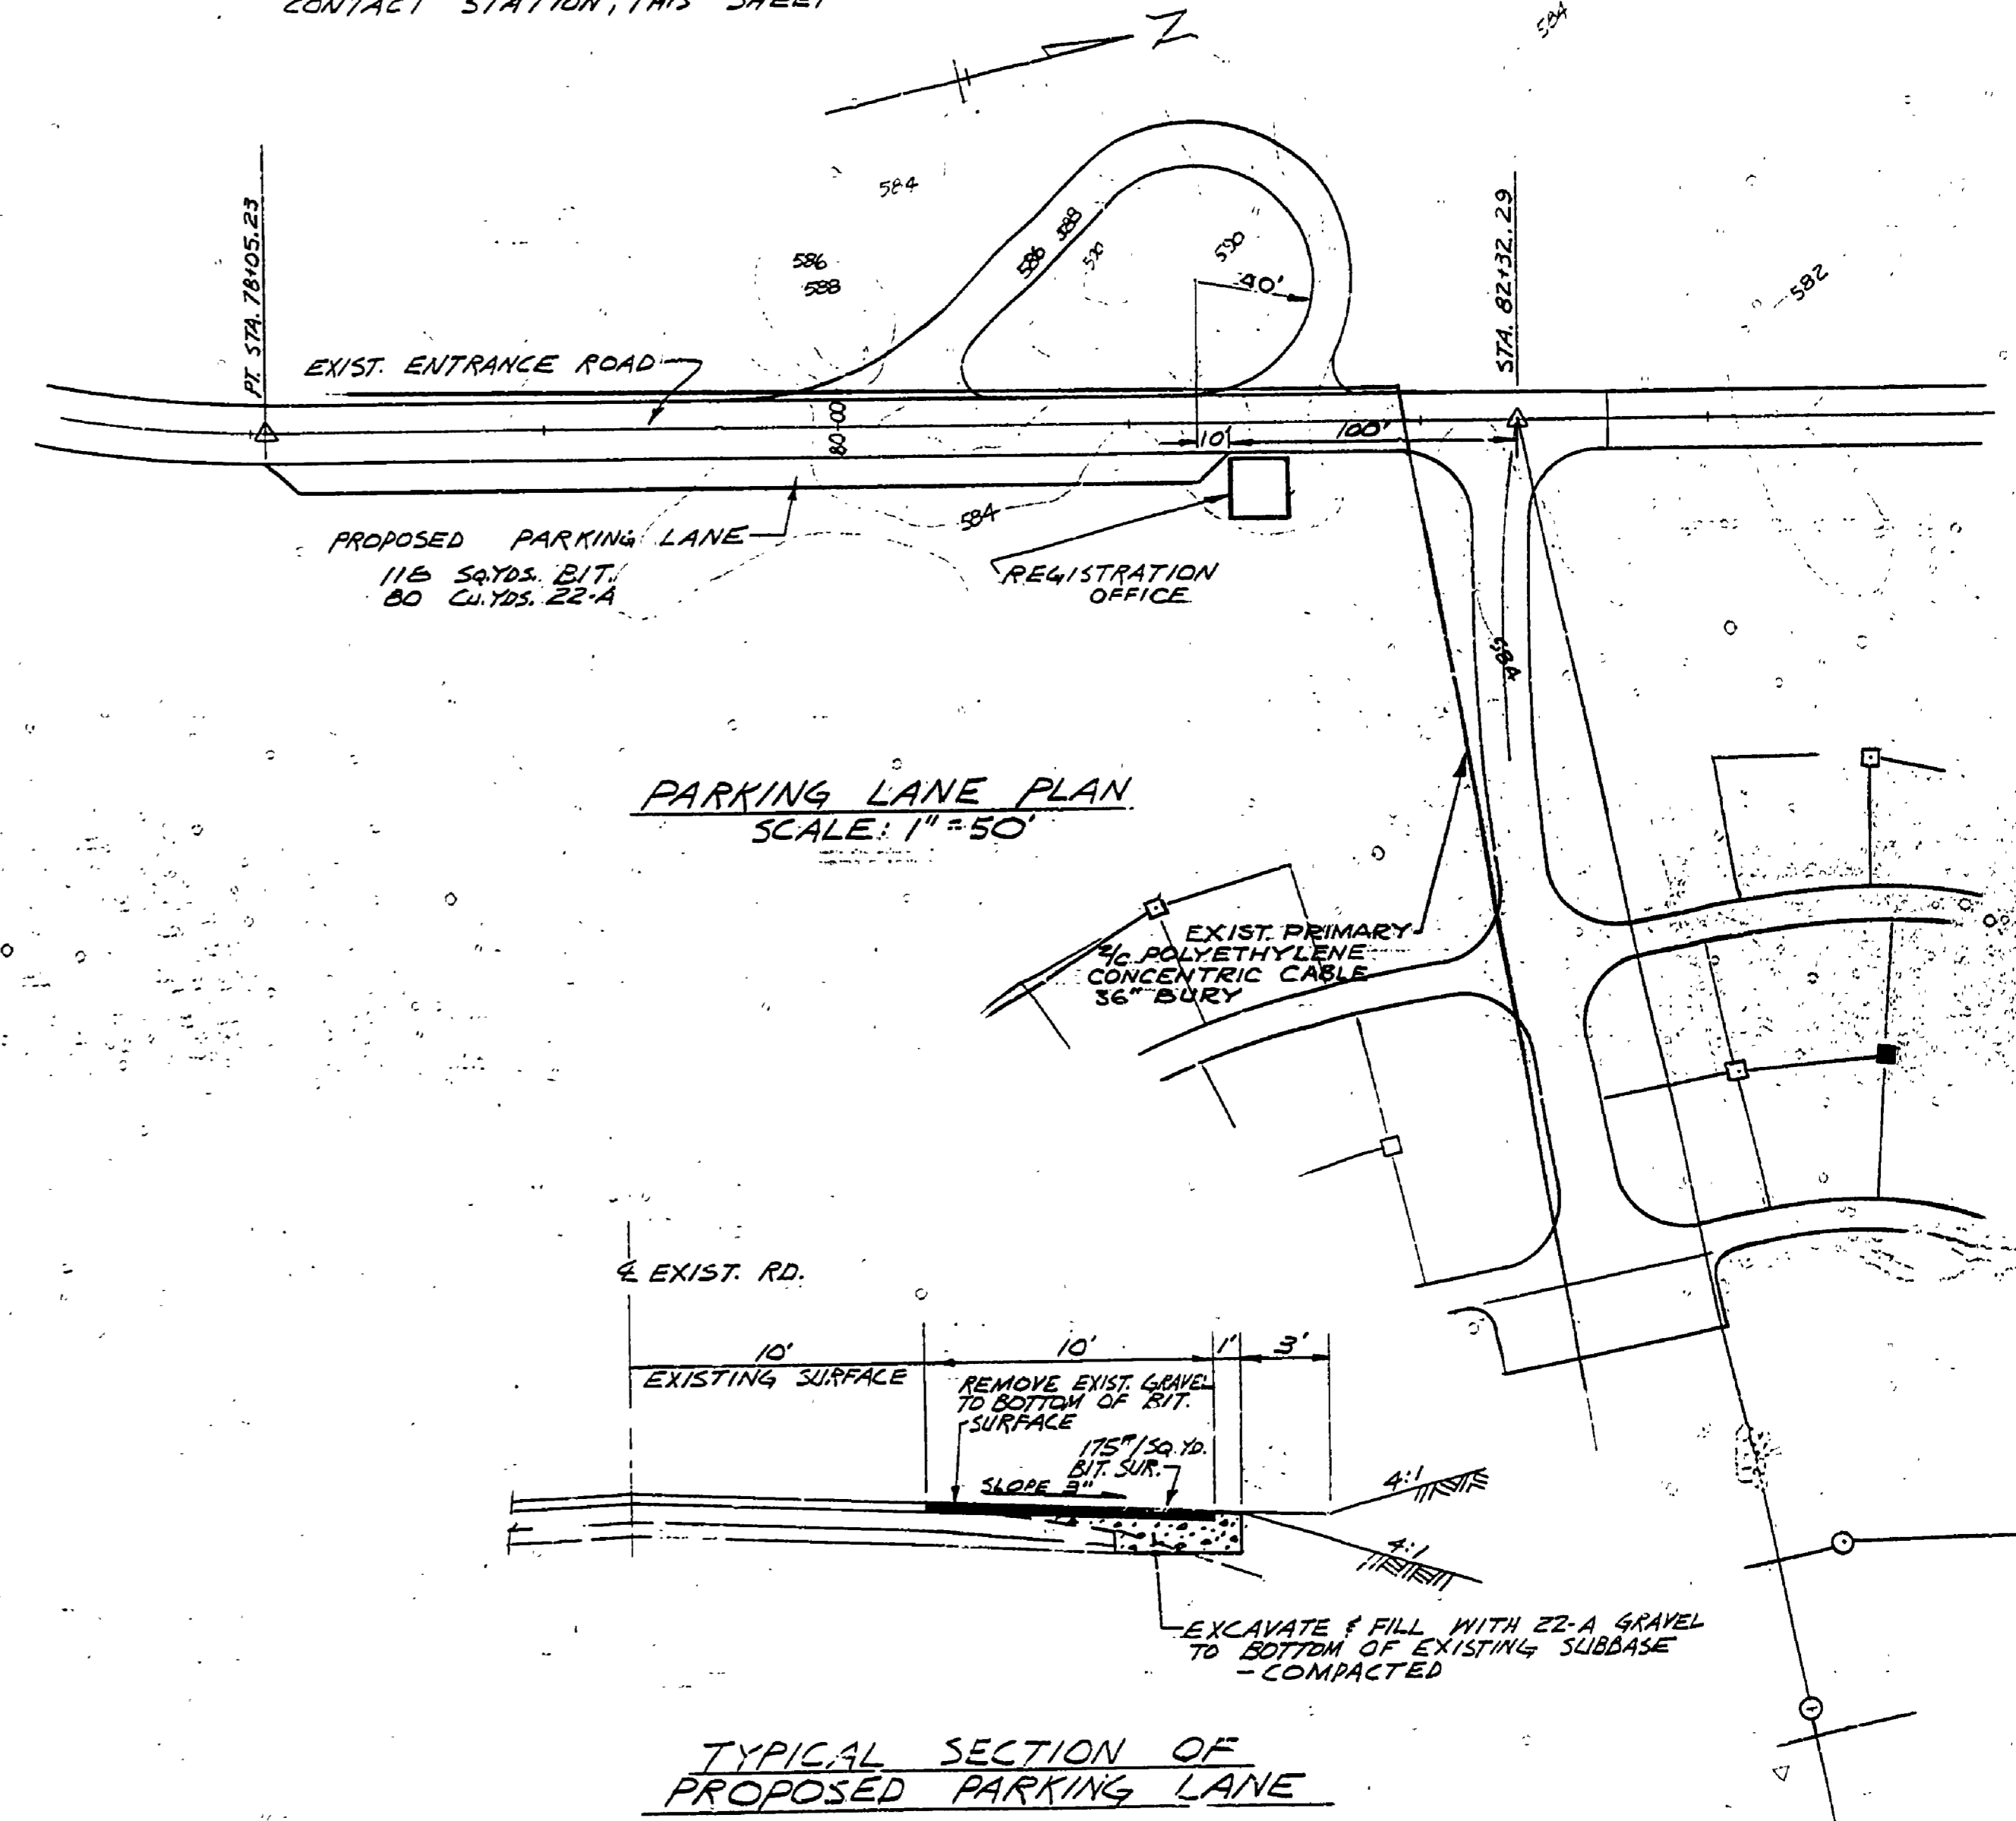

PARKING LANE PLAN
SCALE: 1"=50'

TYPICAL SECTION OF PROPOSED PARKING LANE

NOT INCLUDED

BUILDING COMMITTEE APPROVAL

BY: _____ DATE: _____

RECOMMENDED FOR APPROVAL: _____ ENGINEERING OR ARCHITECTURAL SUPERVISOR DATE: _____

RECOMMENDED FOR APPROVAL: *ELP* 11-12-71 PROJECT AND PLAN COORDINATOR DATE: _____

DIVISION/REGION APPROVAL

BY: *D.S. L...* 12-15-71 ENGINEERING DIVISION DATE: _____

APPROVED: _____ CHIEF ENGINEER DATE: _____

SURVEYED BY		DRAWN BY <i>B. BOYCE</i>		10-71		NO. DATE BY		REVISIONS		NO. DATE BY		REVISIONS		MICHIGAN DEPARTMENT OF NATURAL RESOURCES		MUSKEGON STATE PARK AREA OR PARK		PROJECT NO. <i>24-1212</i>	
DESIGNED BY <i>B. EVANS</i>		CHECKED BY		DATE		DATE		DATE		DATE		DATE		ENTRANCE CONTROL SHEET TITLE		TURNAROUND & PARKING LANE PROJECT		SHEET <i>1</i> OF <i>1</i> PLAN NO. E-117	