


B.M. #1 Elev. 585.29
Chiseled square in concrete base of flag pole @ park headquarters, 1' S.E. of pole.

B.M. #14 Elev. 584.60
Chiseled square on S.E. corner of concrete step on concrete base of drinking fountain in front of toilet building near fishing pier in picnic area.

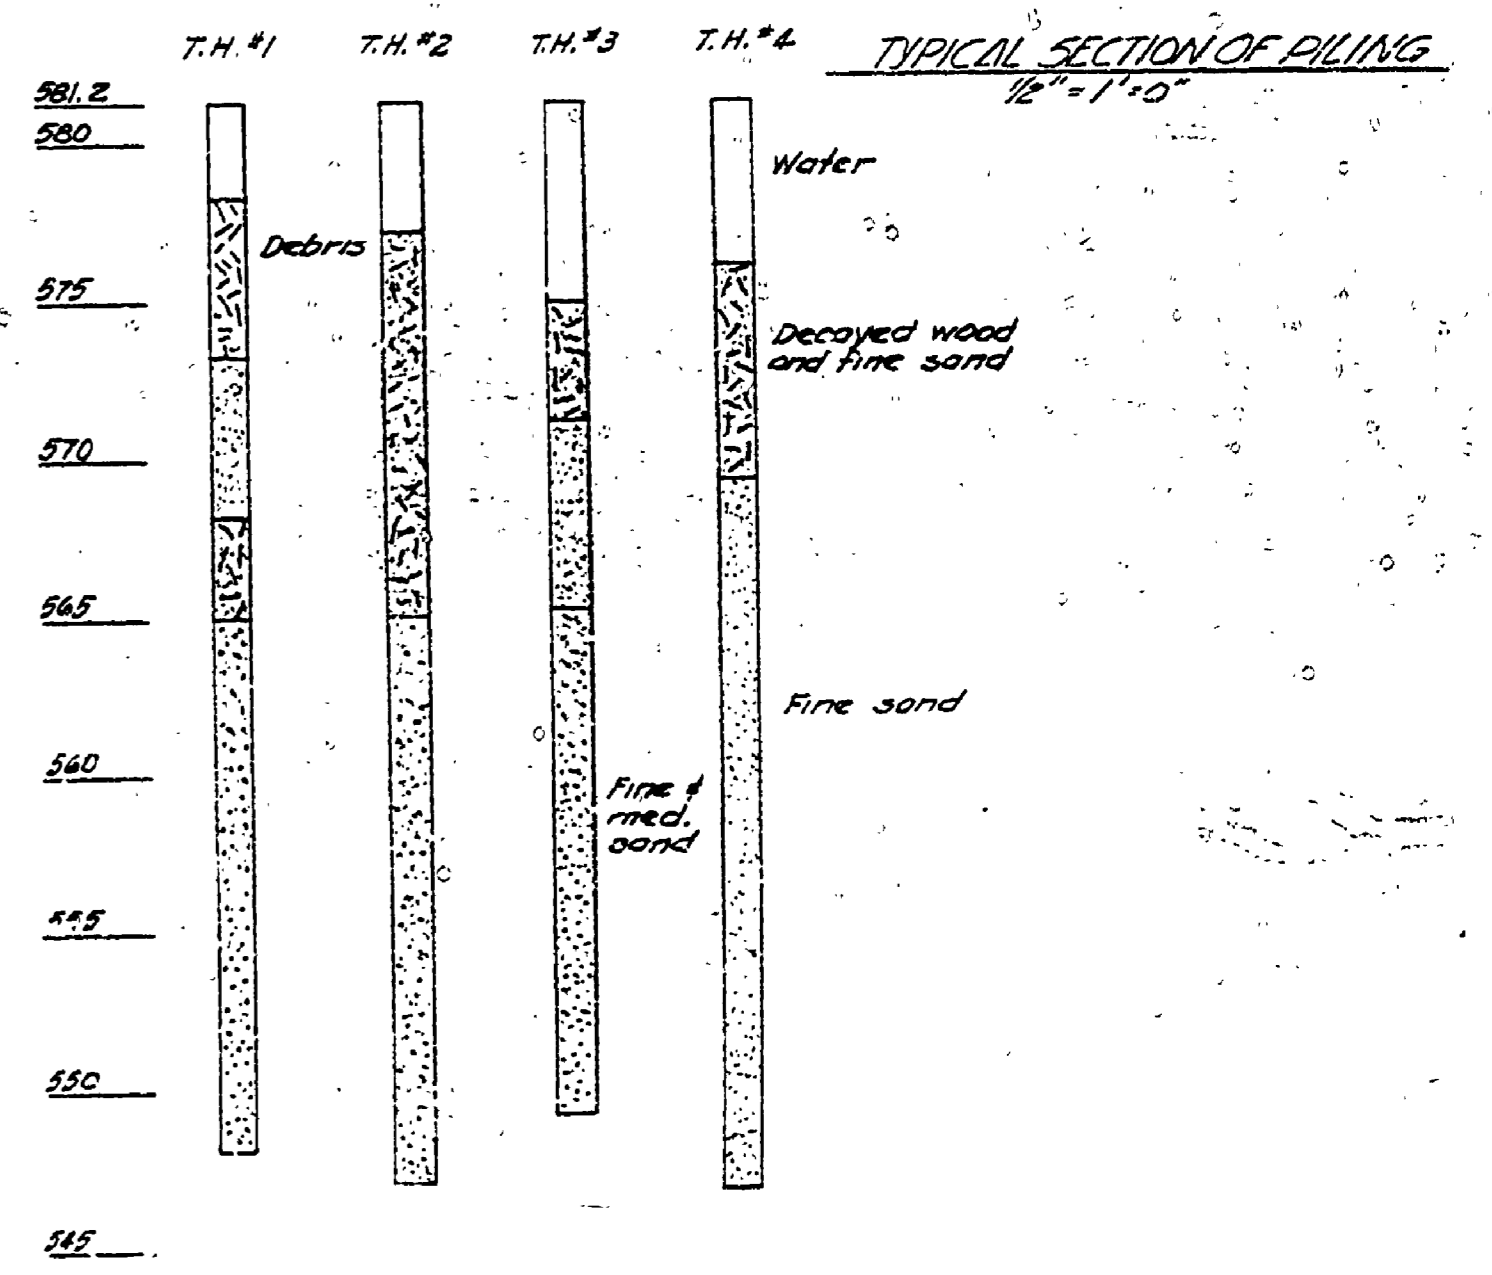

BUILDING COMMITTEE APPROVAL	
BY: _____	DATE: _____
RECOMMENDED FOR APPROVAL: _____	
ENGINEERING OR ARCHITECTURAL SUPERVISOR DATE	
RECOMMENDED FOR APPROVAL: _____	
PROGRAM AND PLAN COORDINATOR DATE	
DIVISION/REGION APPROVAL	
BY: _____	DATE: _____
DIVISION CHIEF/REGIONAL MANAGER	
ENGINEERING DIVISION	
APPROVED: _____	DATE: _____
CHIEF ENGINEER	

SURVEYED BY: D. Bissell	5/72	DRAWN BY: M. LeClair-Lemmon	5/72	NO. 1	DATE 11-2-72	BY WNE	REVISIONS Raised piling cap	NO. 3	DATE	BY	REVISIONS
DESIGNED BY: W. Evans	5/72	CHECKED BY:	DATE	NO. 2	DATE	BY	REVISIONS	NO. 4	DATE	BY	REVISIONS

MICHIGAN DEPARTMENT OF NATURAL RESOURCES

MUSKEGON STATE PARK
AREA OR PARK
FISHING PIER RECONSTRUCTION PROJECT

SHEET 2 OF 2 PLAN NO. E-118