


REVISIONS	NO.	DATE	BY
4			
5			
6			


DATE	CHECKED BY	APPROVED BY
12-17-63	W.E.D.	[Signature]
12-17-63	[Signature]	[Signature]

REVIEWED BY SECTIONS	DATE	APPROVED BY
ARCHITECTURAL	12-17-63	[Signature]
ENGINEERING	12-16-63	[Signature]
LANDSCAPE	12-17-63	[Signature]


DRAWN BY	TRACED BY	CHECKED BY
[Signature]	[Signature]	[Signature]

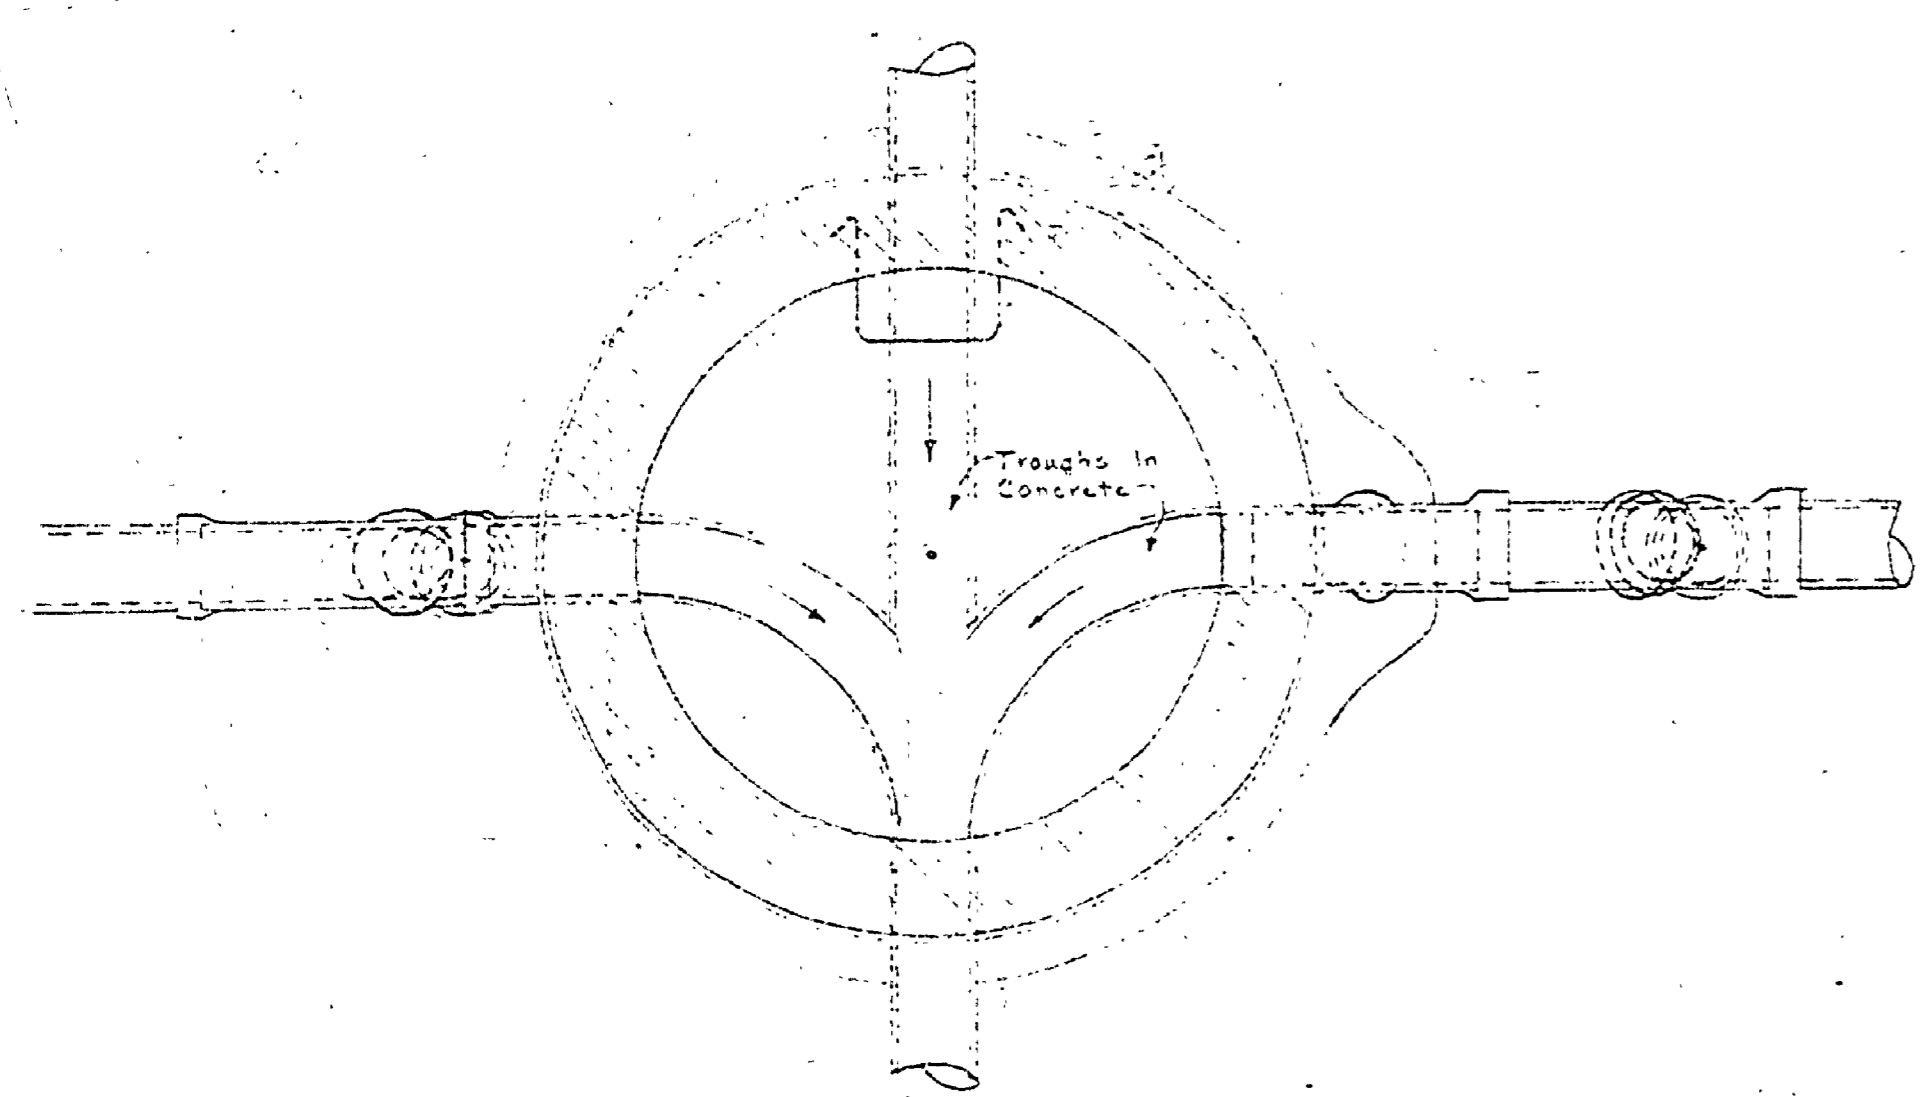

PLAN SECTION A-A

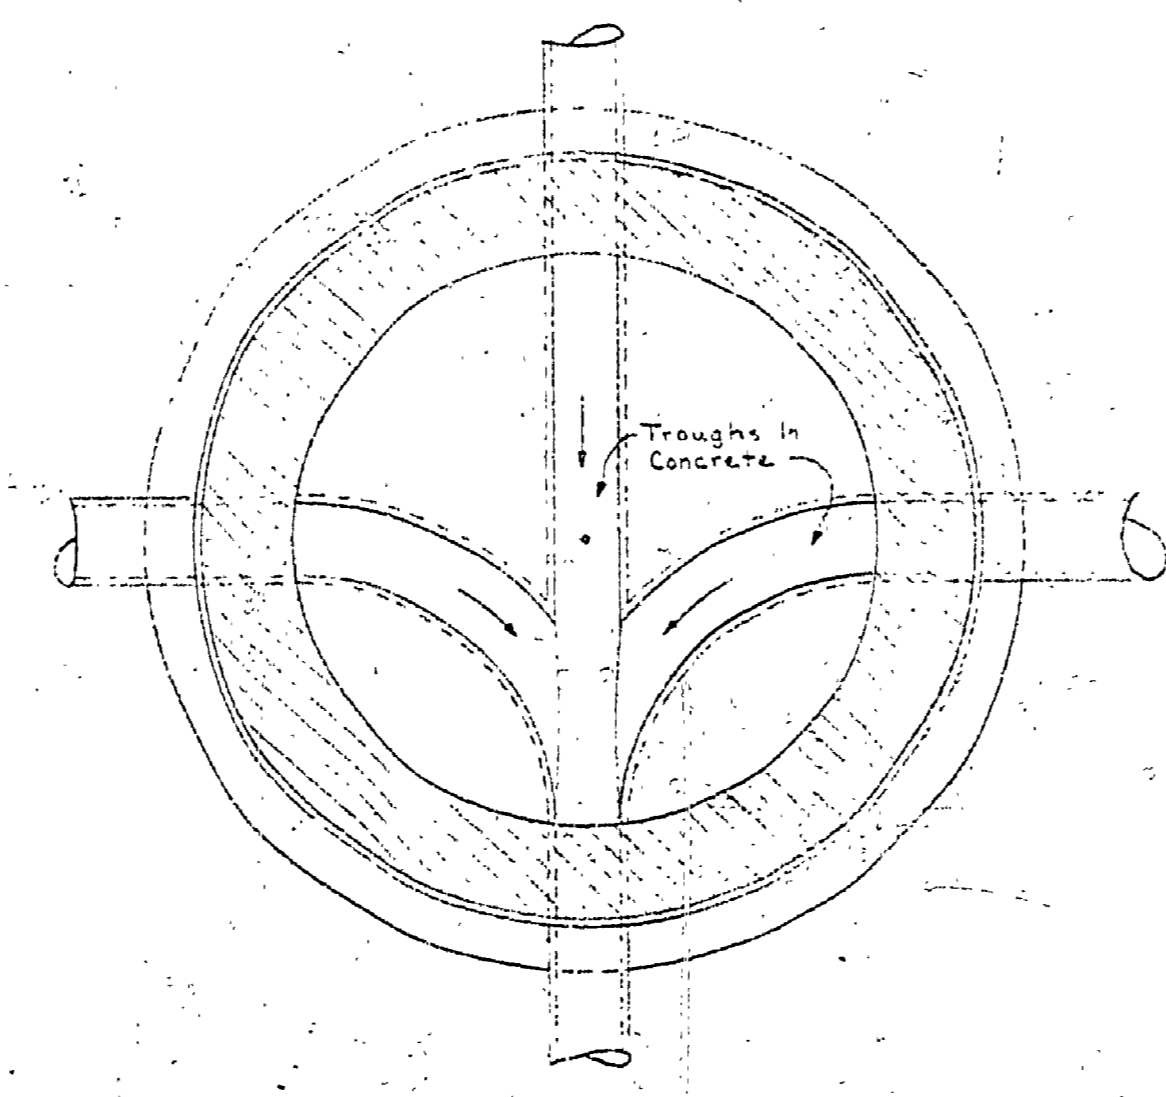


PLAN SECTION B-B

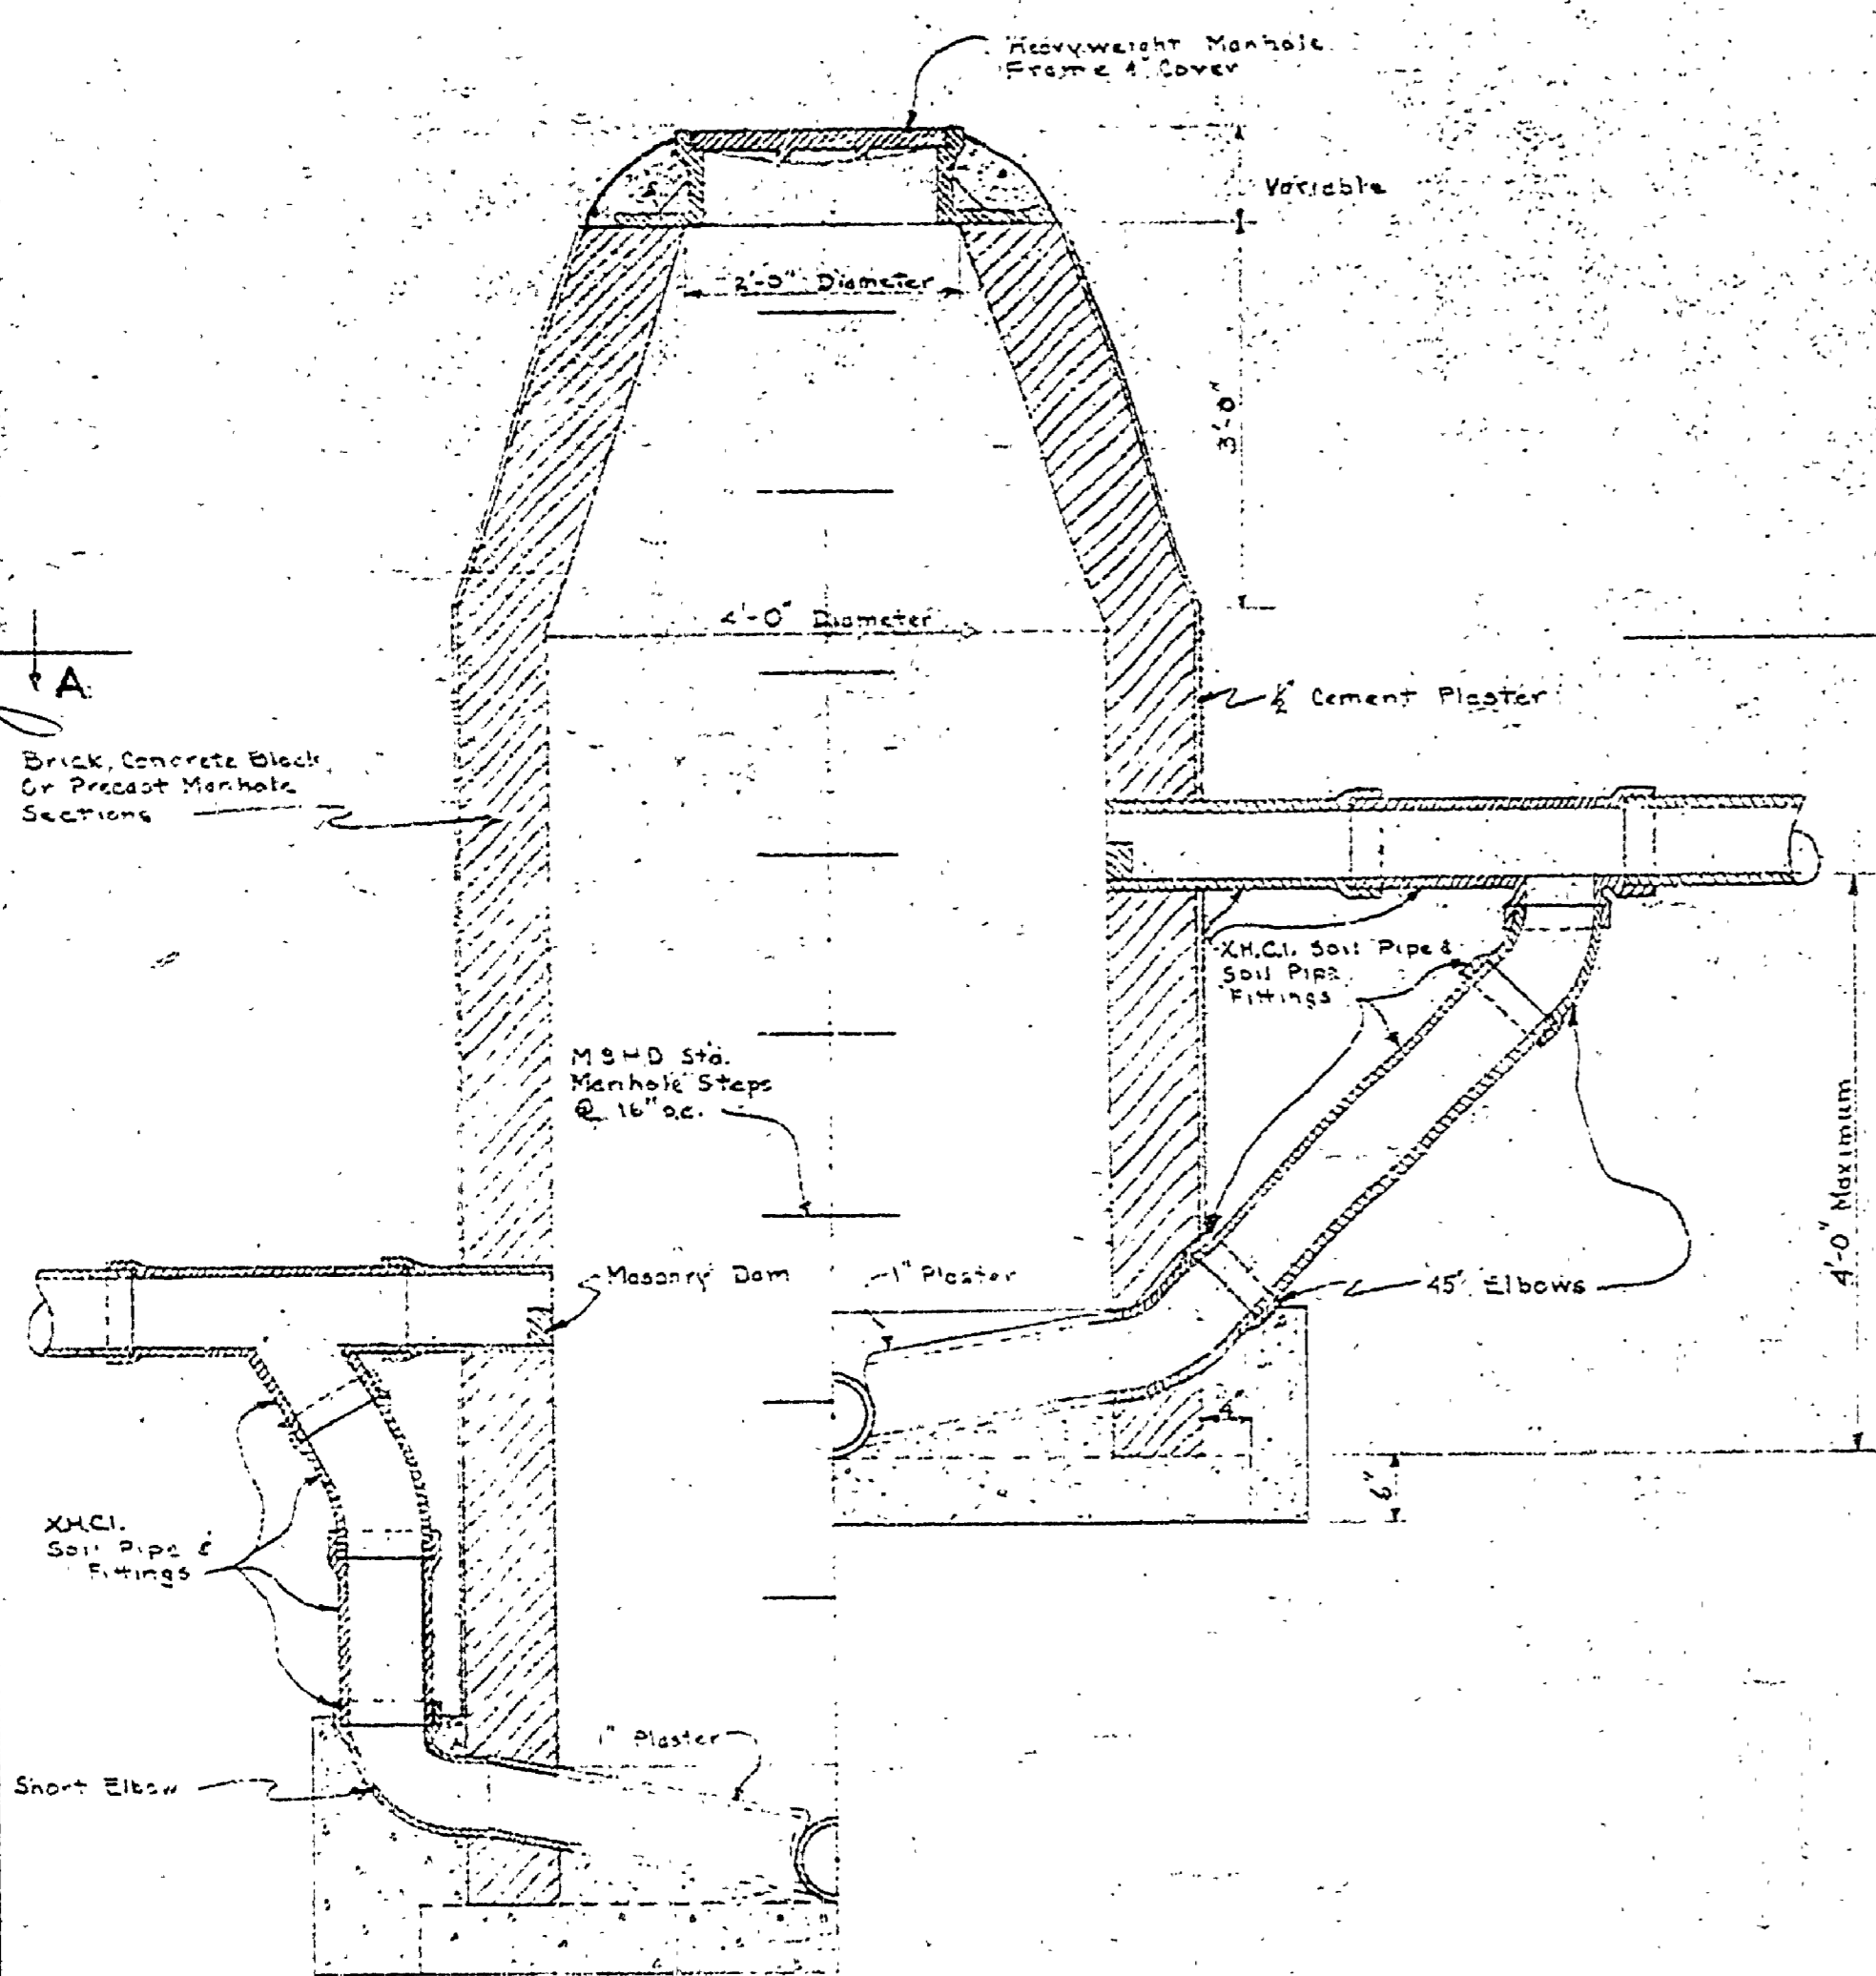

LONG DROP SHORT DROP

SECTION
DROP MANHOLE
Scale 3/4" = 1'-0"

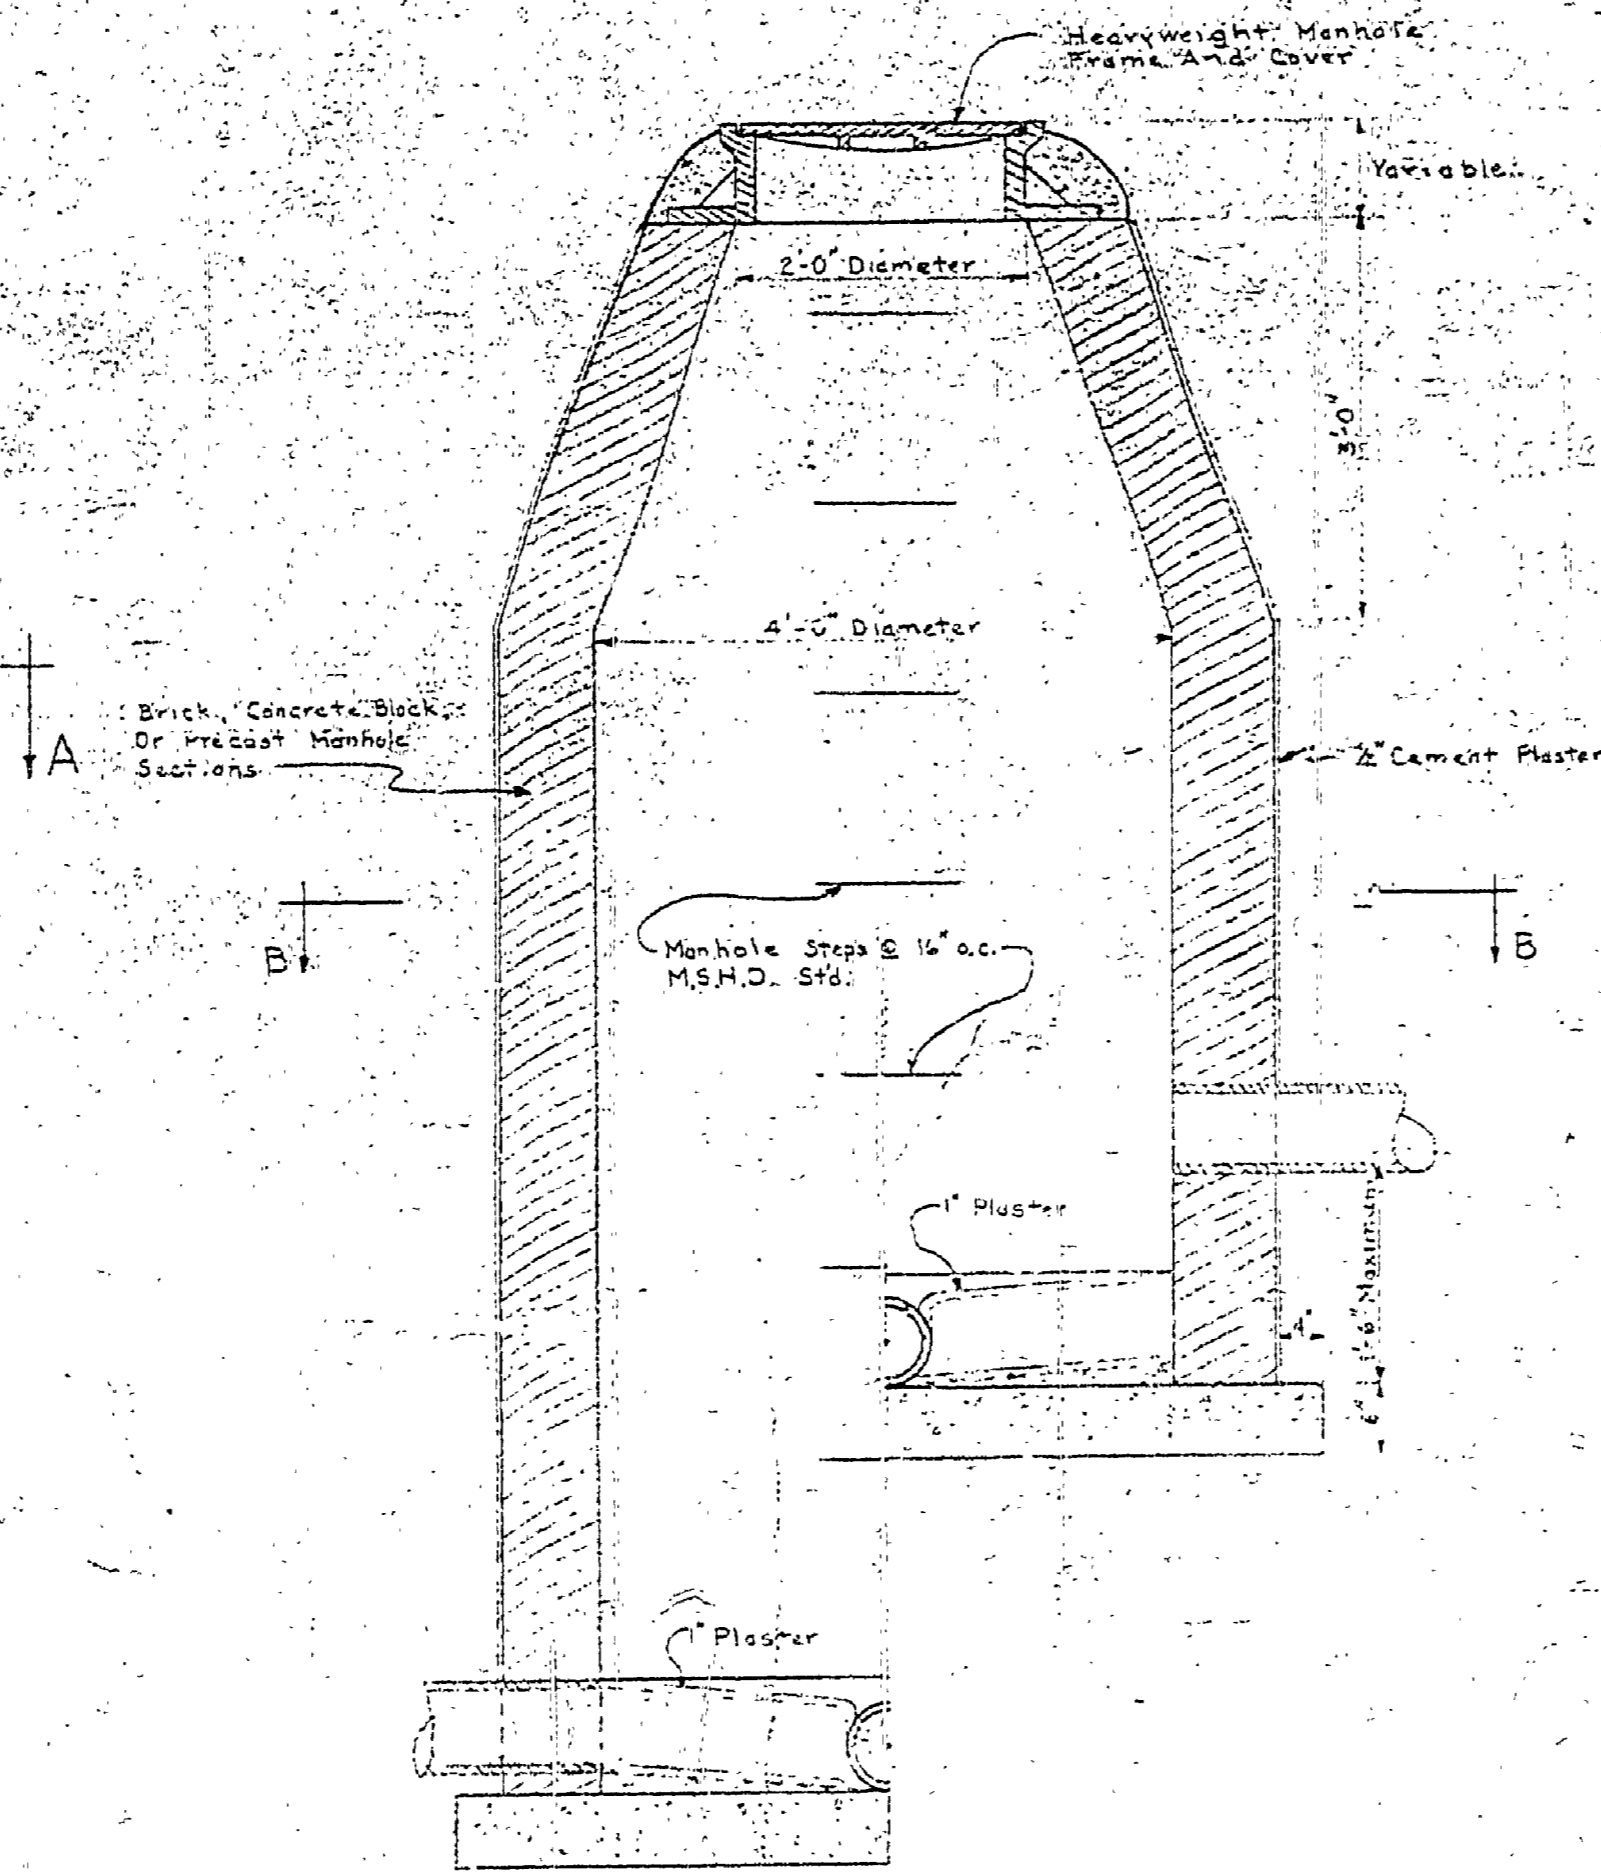

SECTION
REGULAR MANHOLE
Scale 3/4" = 1'-0"

MICHIGAN
DEPARTMENT OF CONSERVATION
PARKS AND RECREATION DIVISION

MUSKEGON STATE PARK
SNUG HARBOR PICNIC AREA
SEWER SYSTEM

SHEET
NO. 5
OF 5

PLAN NO.
E-111