

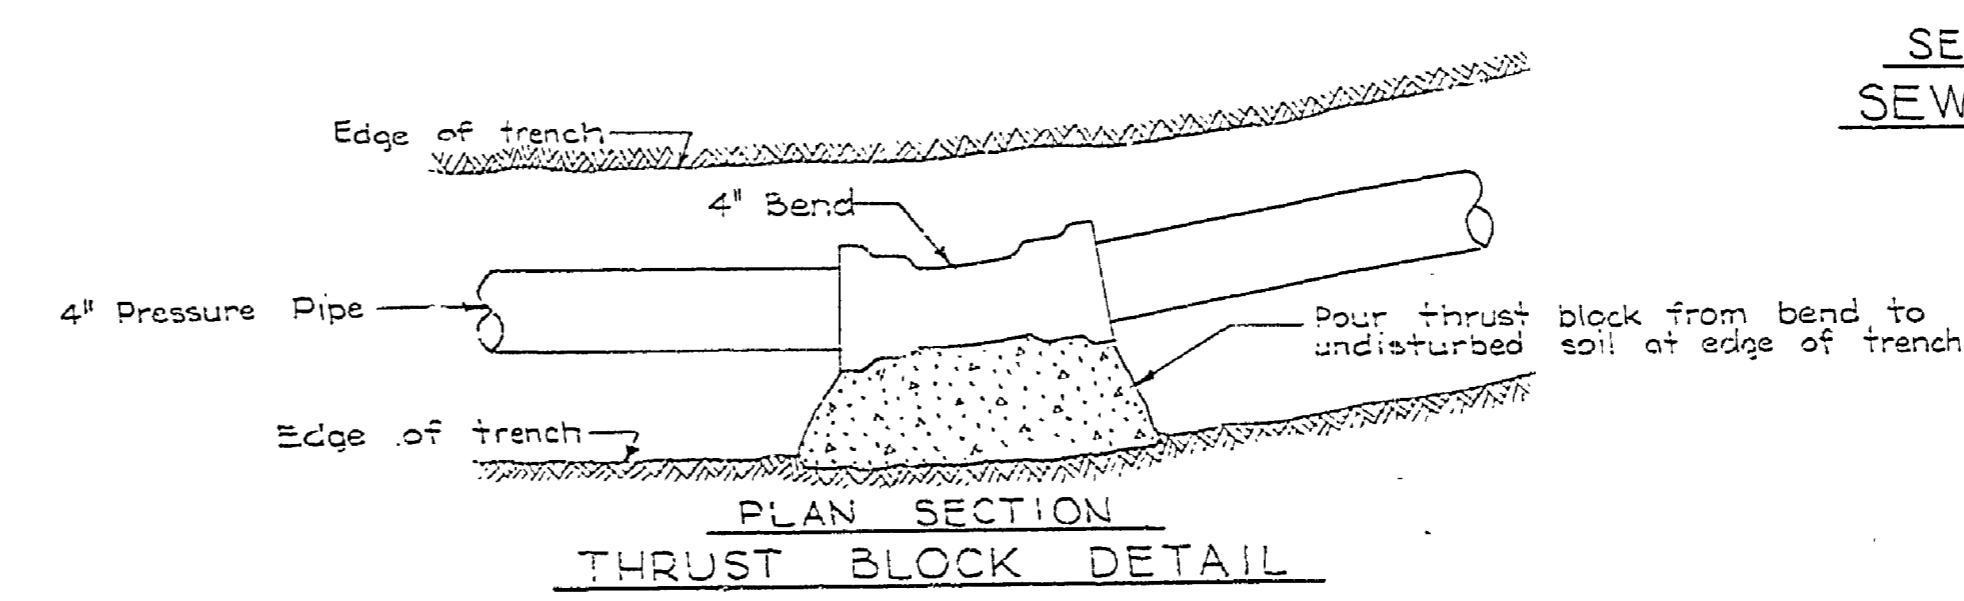
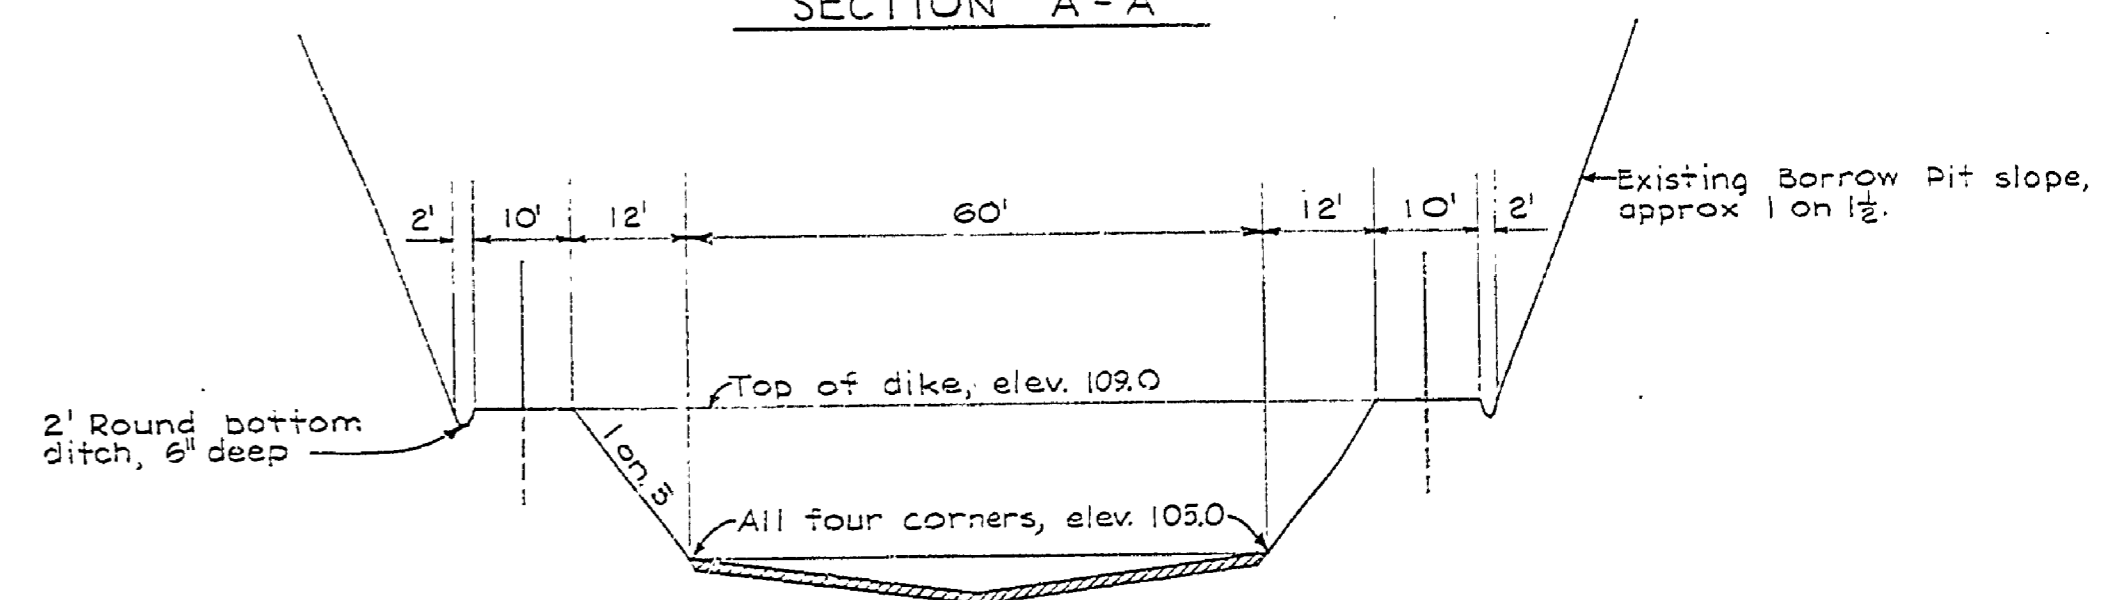
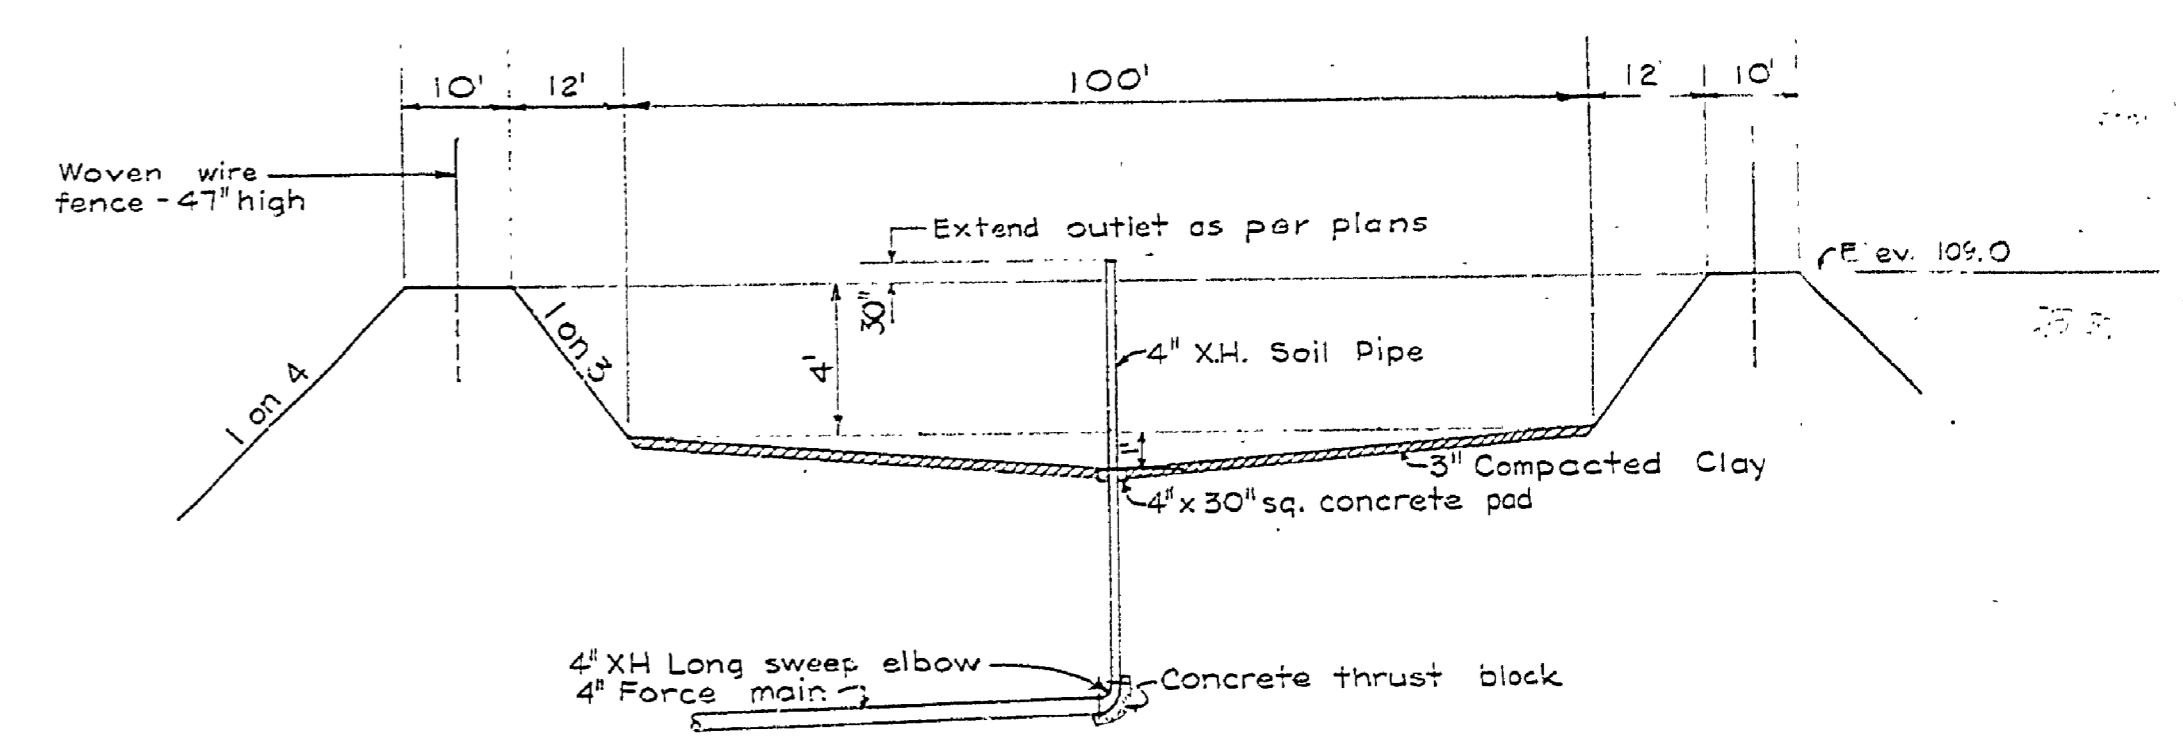


DESIGNED BY	DATE	REVIEWED	DATE	APPROVED	DATE NO.	DATE BY	REVISIONS	DATE BY
KEB	Oct '63	ARCHITECTURAL	12-17-63	<i>[Signature]</i>	1	1-6-63	1	
DIC	Oct '63	ENGINEERING	12-18-63	<i>[Signature]</i>	2		2	
BHG	11-20-63	LANDSCAPE	12-17-63	<i>[Signature]</i>	3	12-22-63	3	
					4		4	
					5		5	
					6		6	

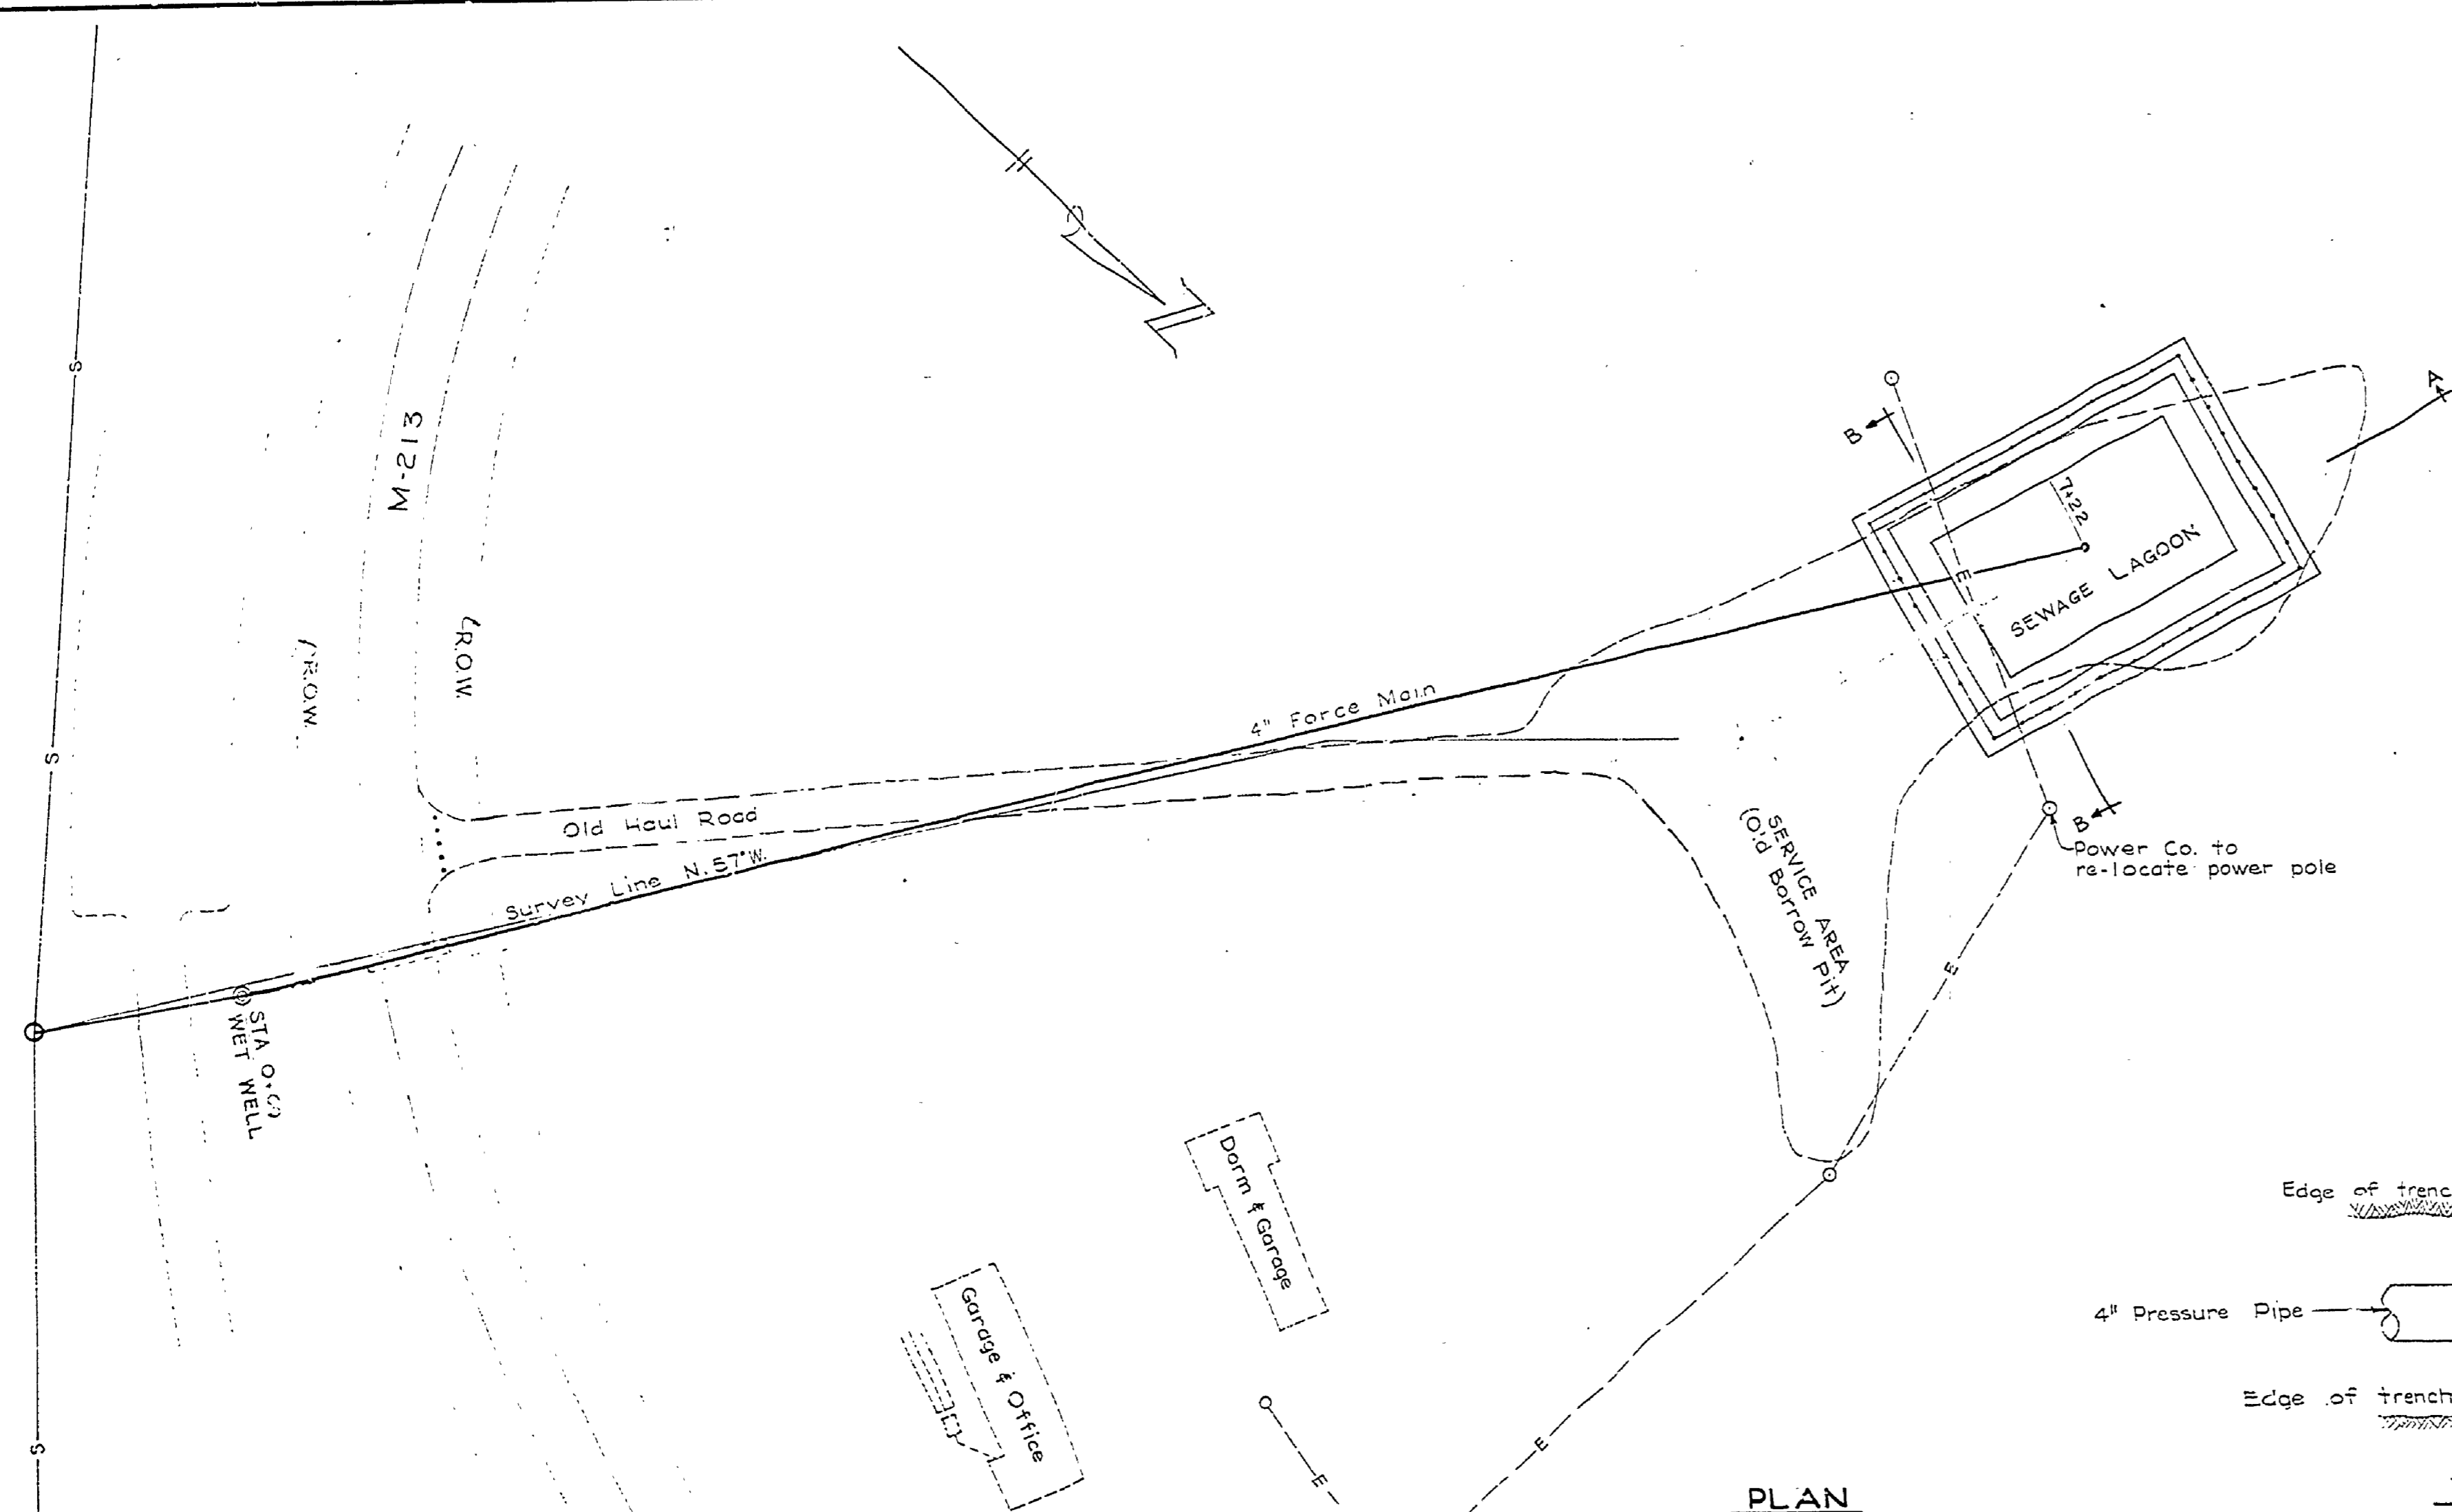

PLAN  
1" = 50'  
PROFILE  
1" = 50' Horiz.  
1" = 5' Vert.

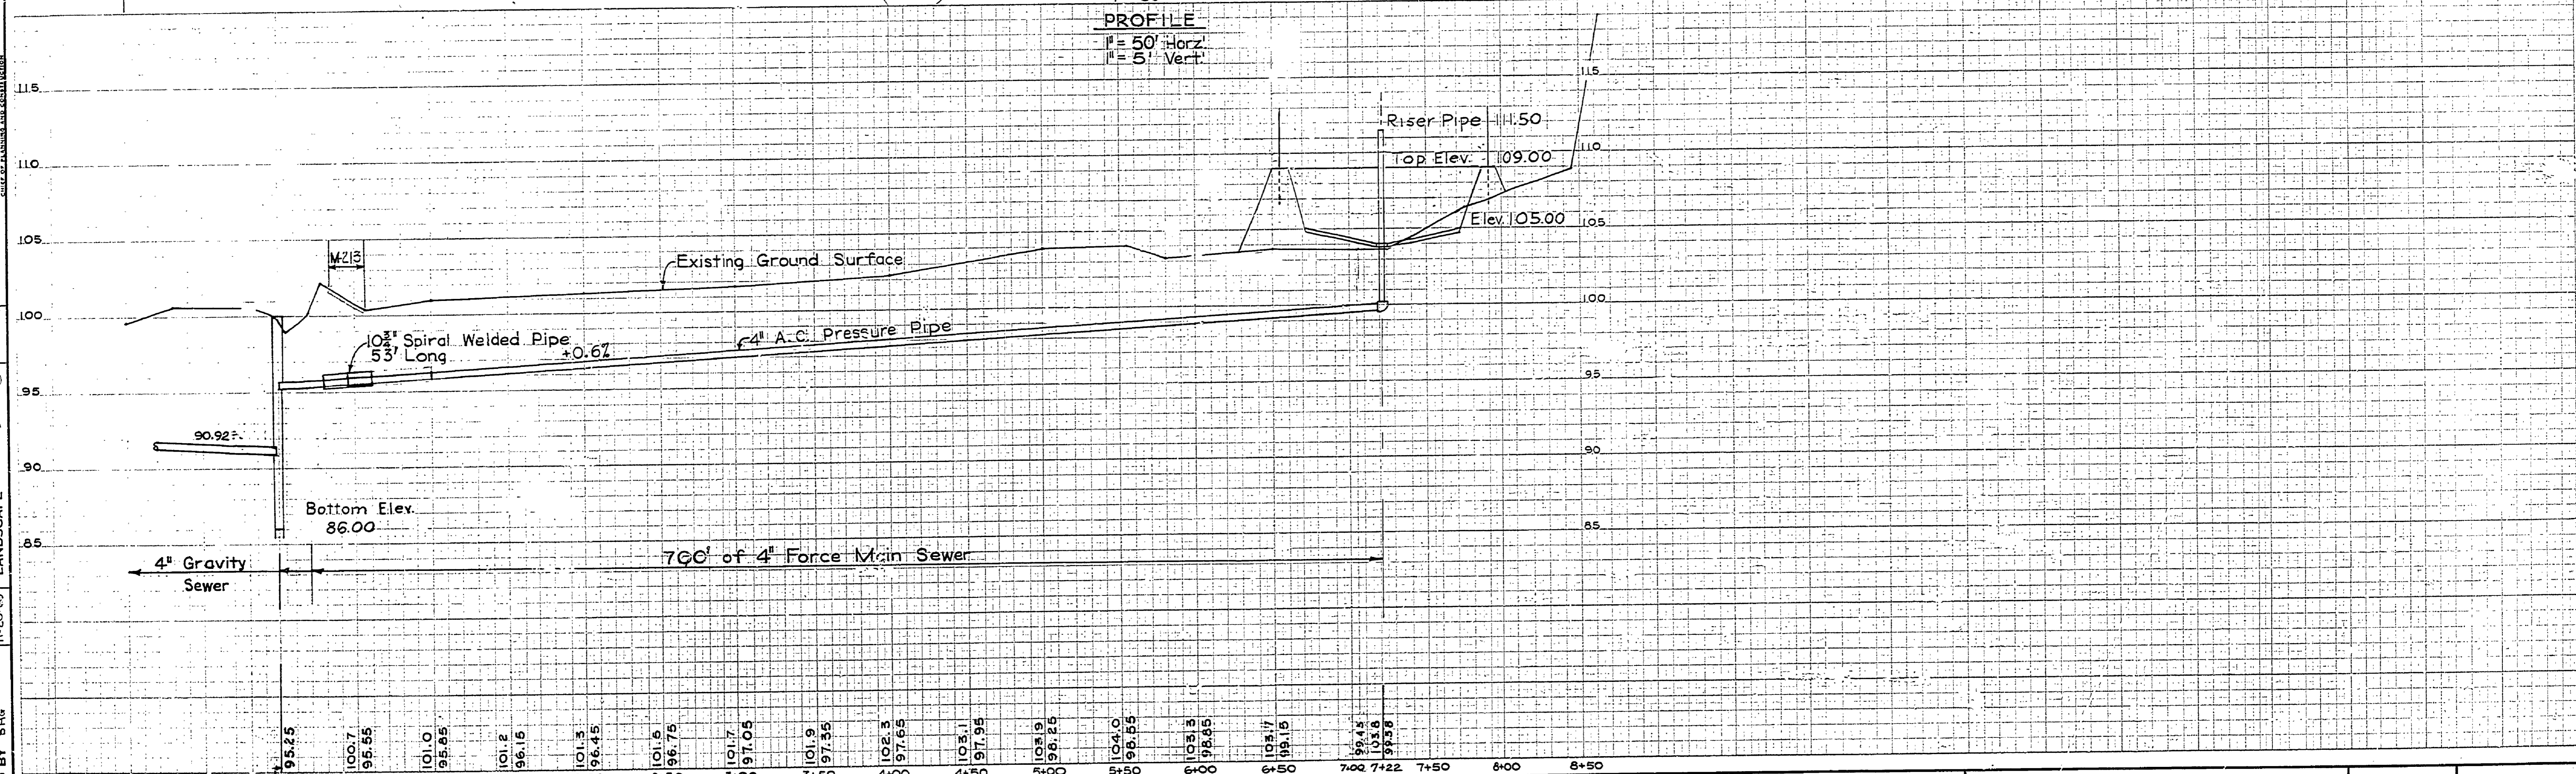

MICHIGAN  
DEPARTMENT OF CONSERVATION  
PARKS AND RECREATION DIVISION

MUSKEGON STATE PARK  
SNUG HARBOR PICNIC AREA  
SEWER SYSTEM

SHEET  
NO. 2  
OF 5

PLAN NO.  
E-110