




DESIGNED BY	DATE	REVIEWED	DATE	APPROVED	DATE	NO.	DATE	BY	REVISIONS	DATE	BY
K.S.B.	10-18-61	W.A.C.	10-20-61	[Signature]	11/16	1			4		
K.F.B.	10-18-61	[Signature]	10-18-61	[Signature]	11/16	2			5		
E.S.P.	10-22-61	[Signature]	10-27-61	[Signature]	10-30-61	3			6		

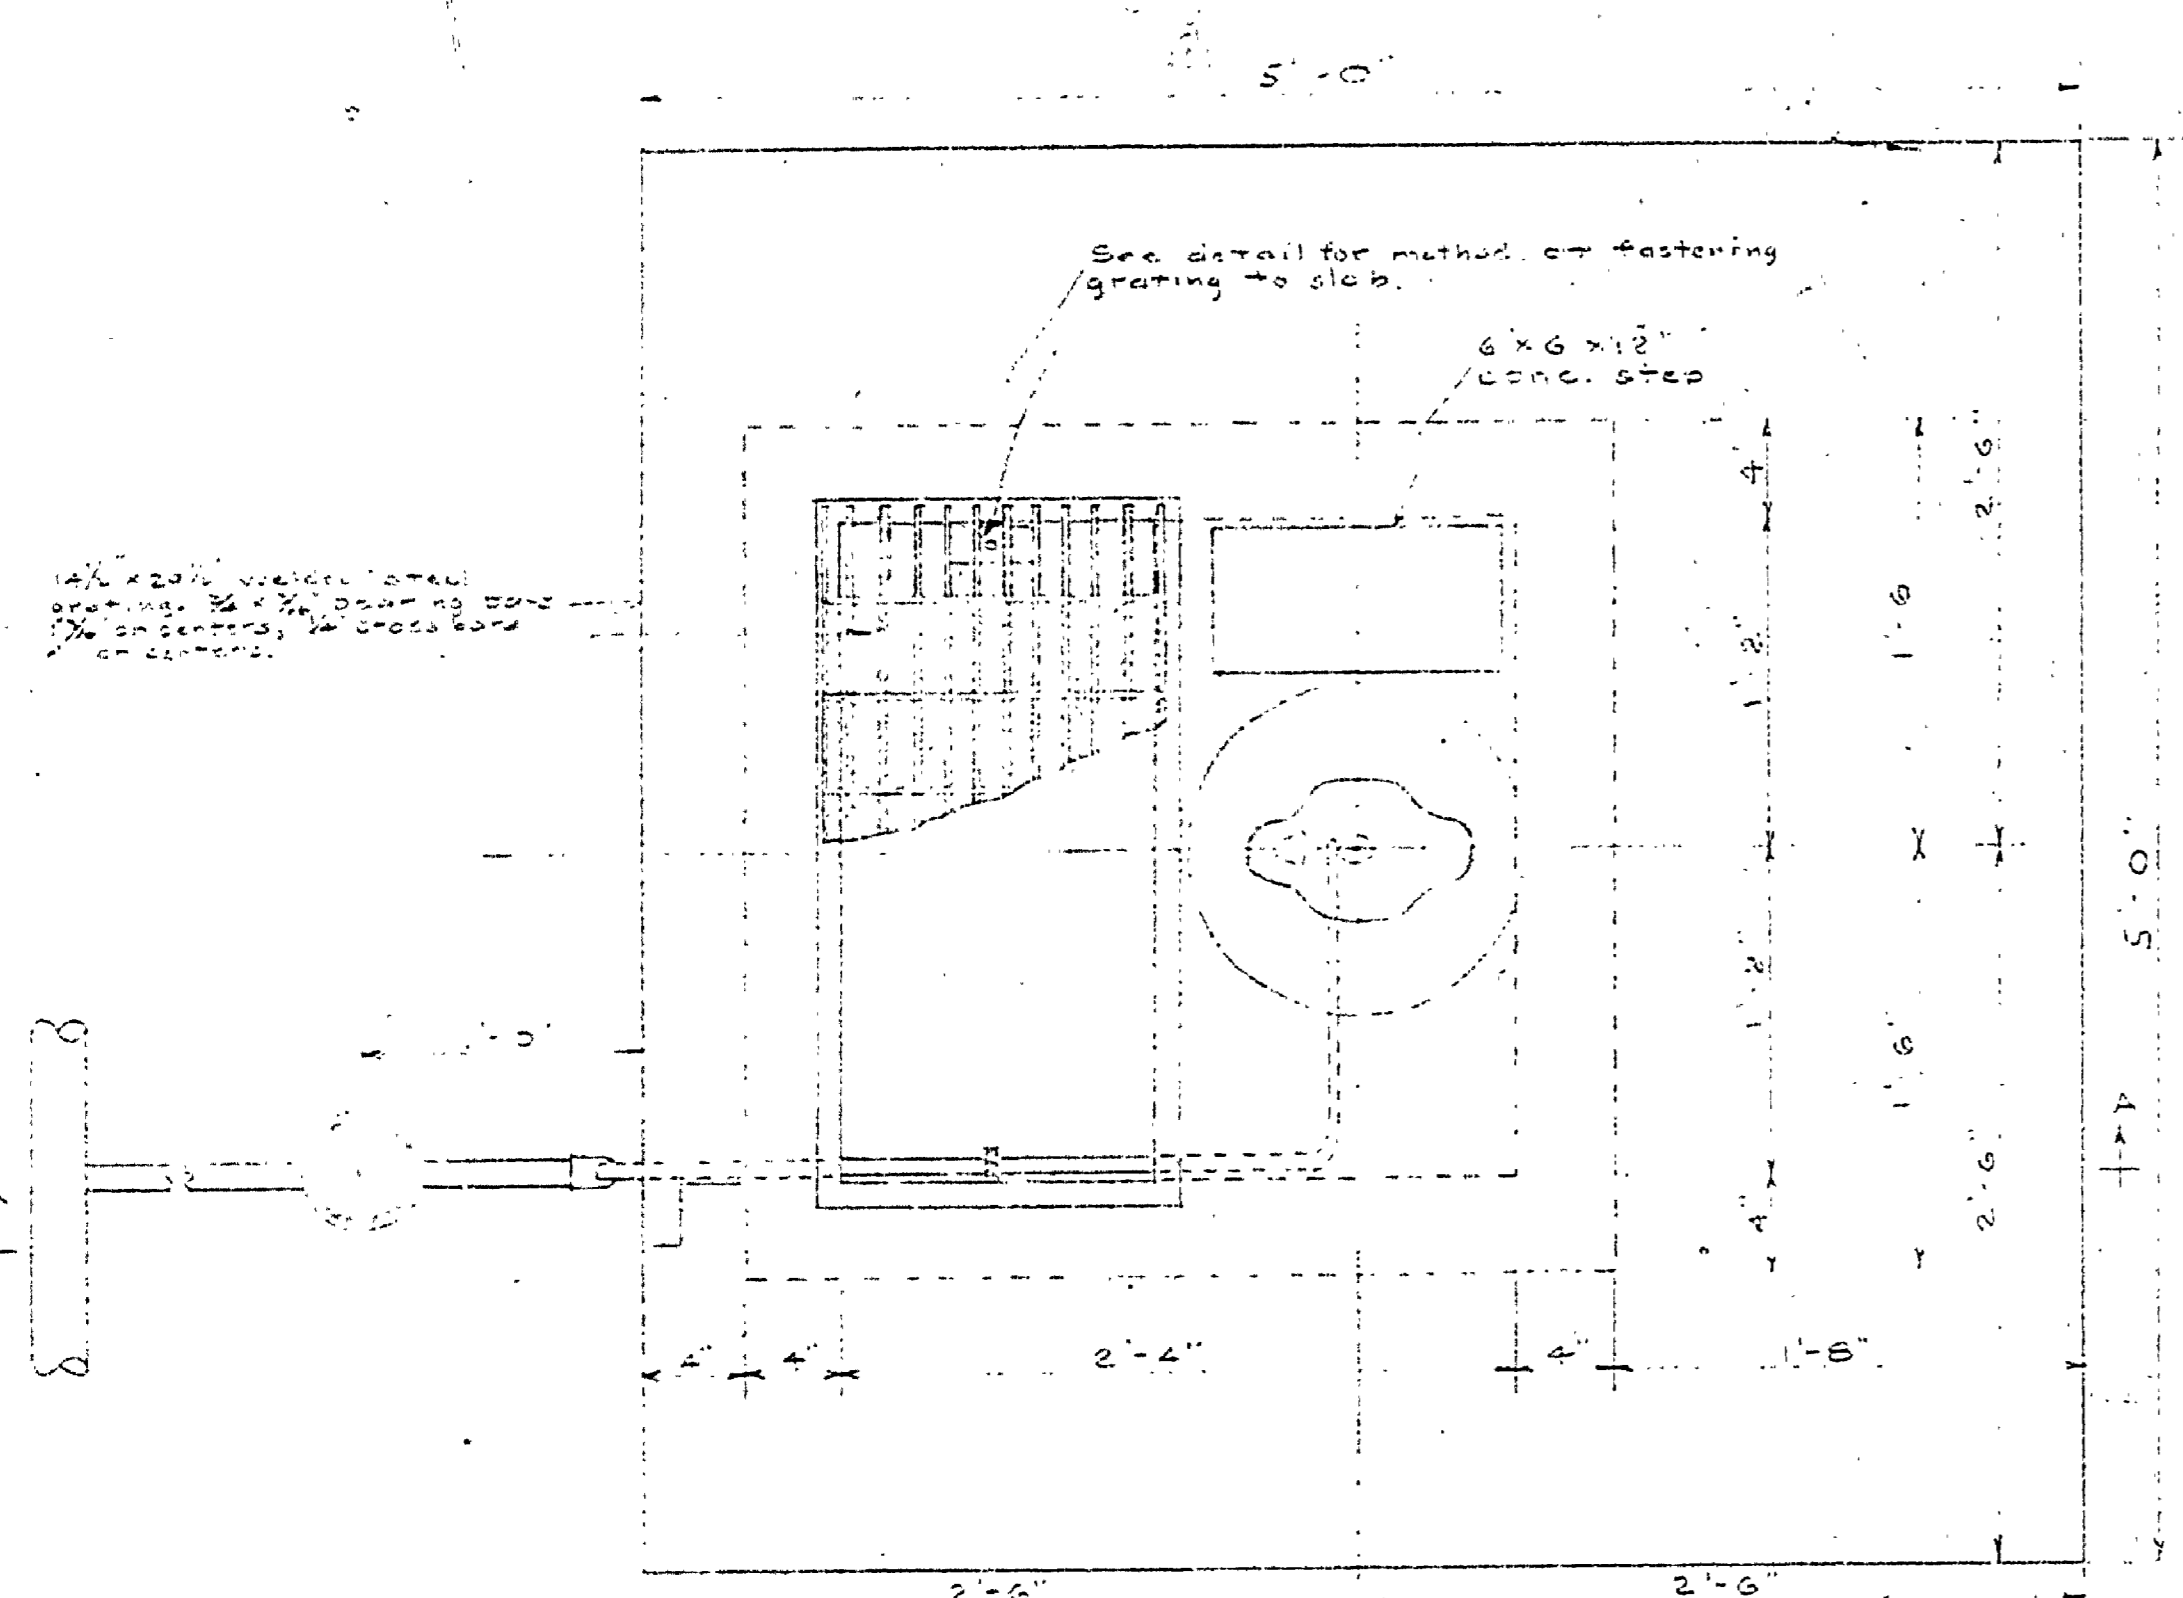


PLAN
Scale: 1/2" = 1'-0"

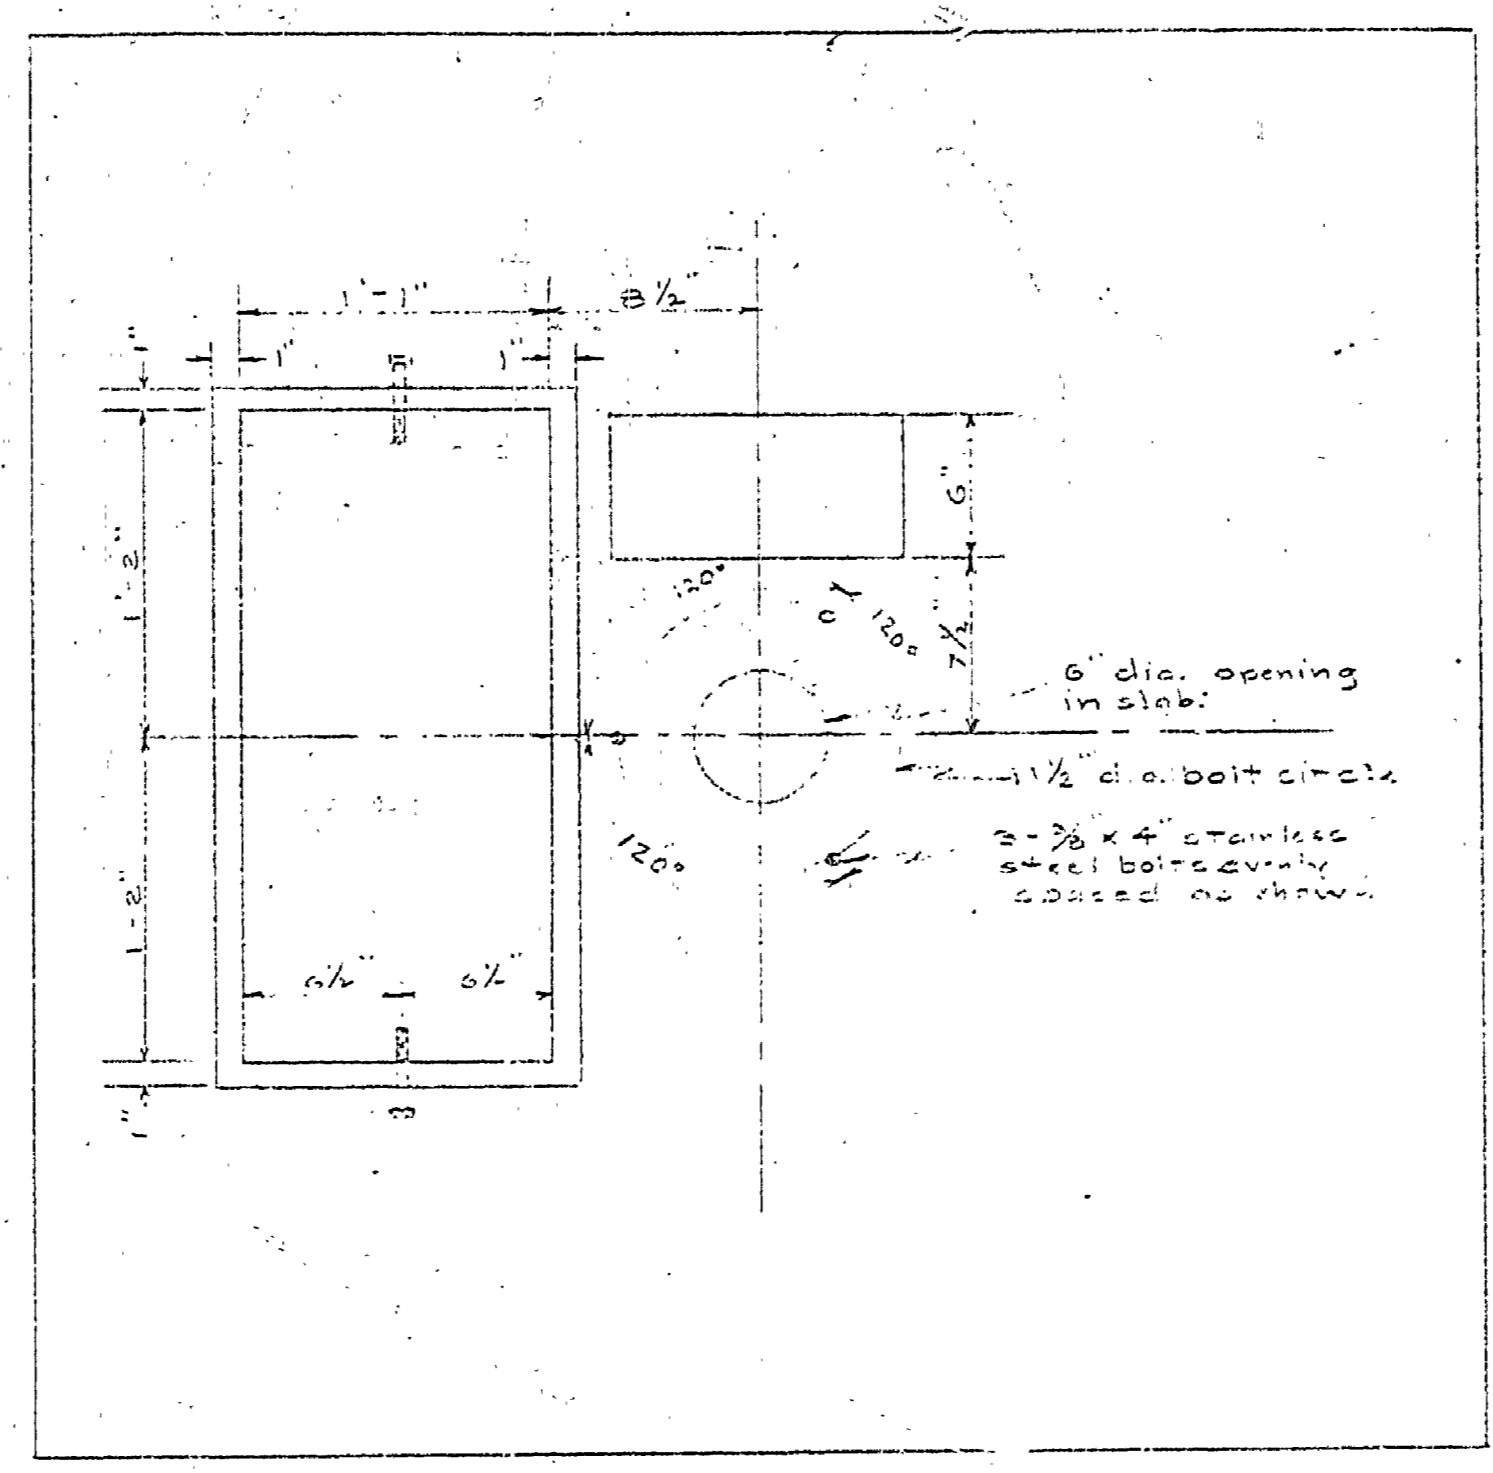


PLAN OF CONCRETE SLAB
Scale: 1/2" = 1'-0"

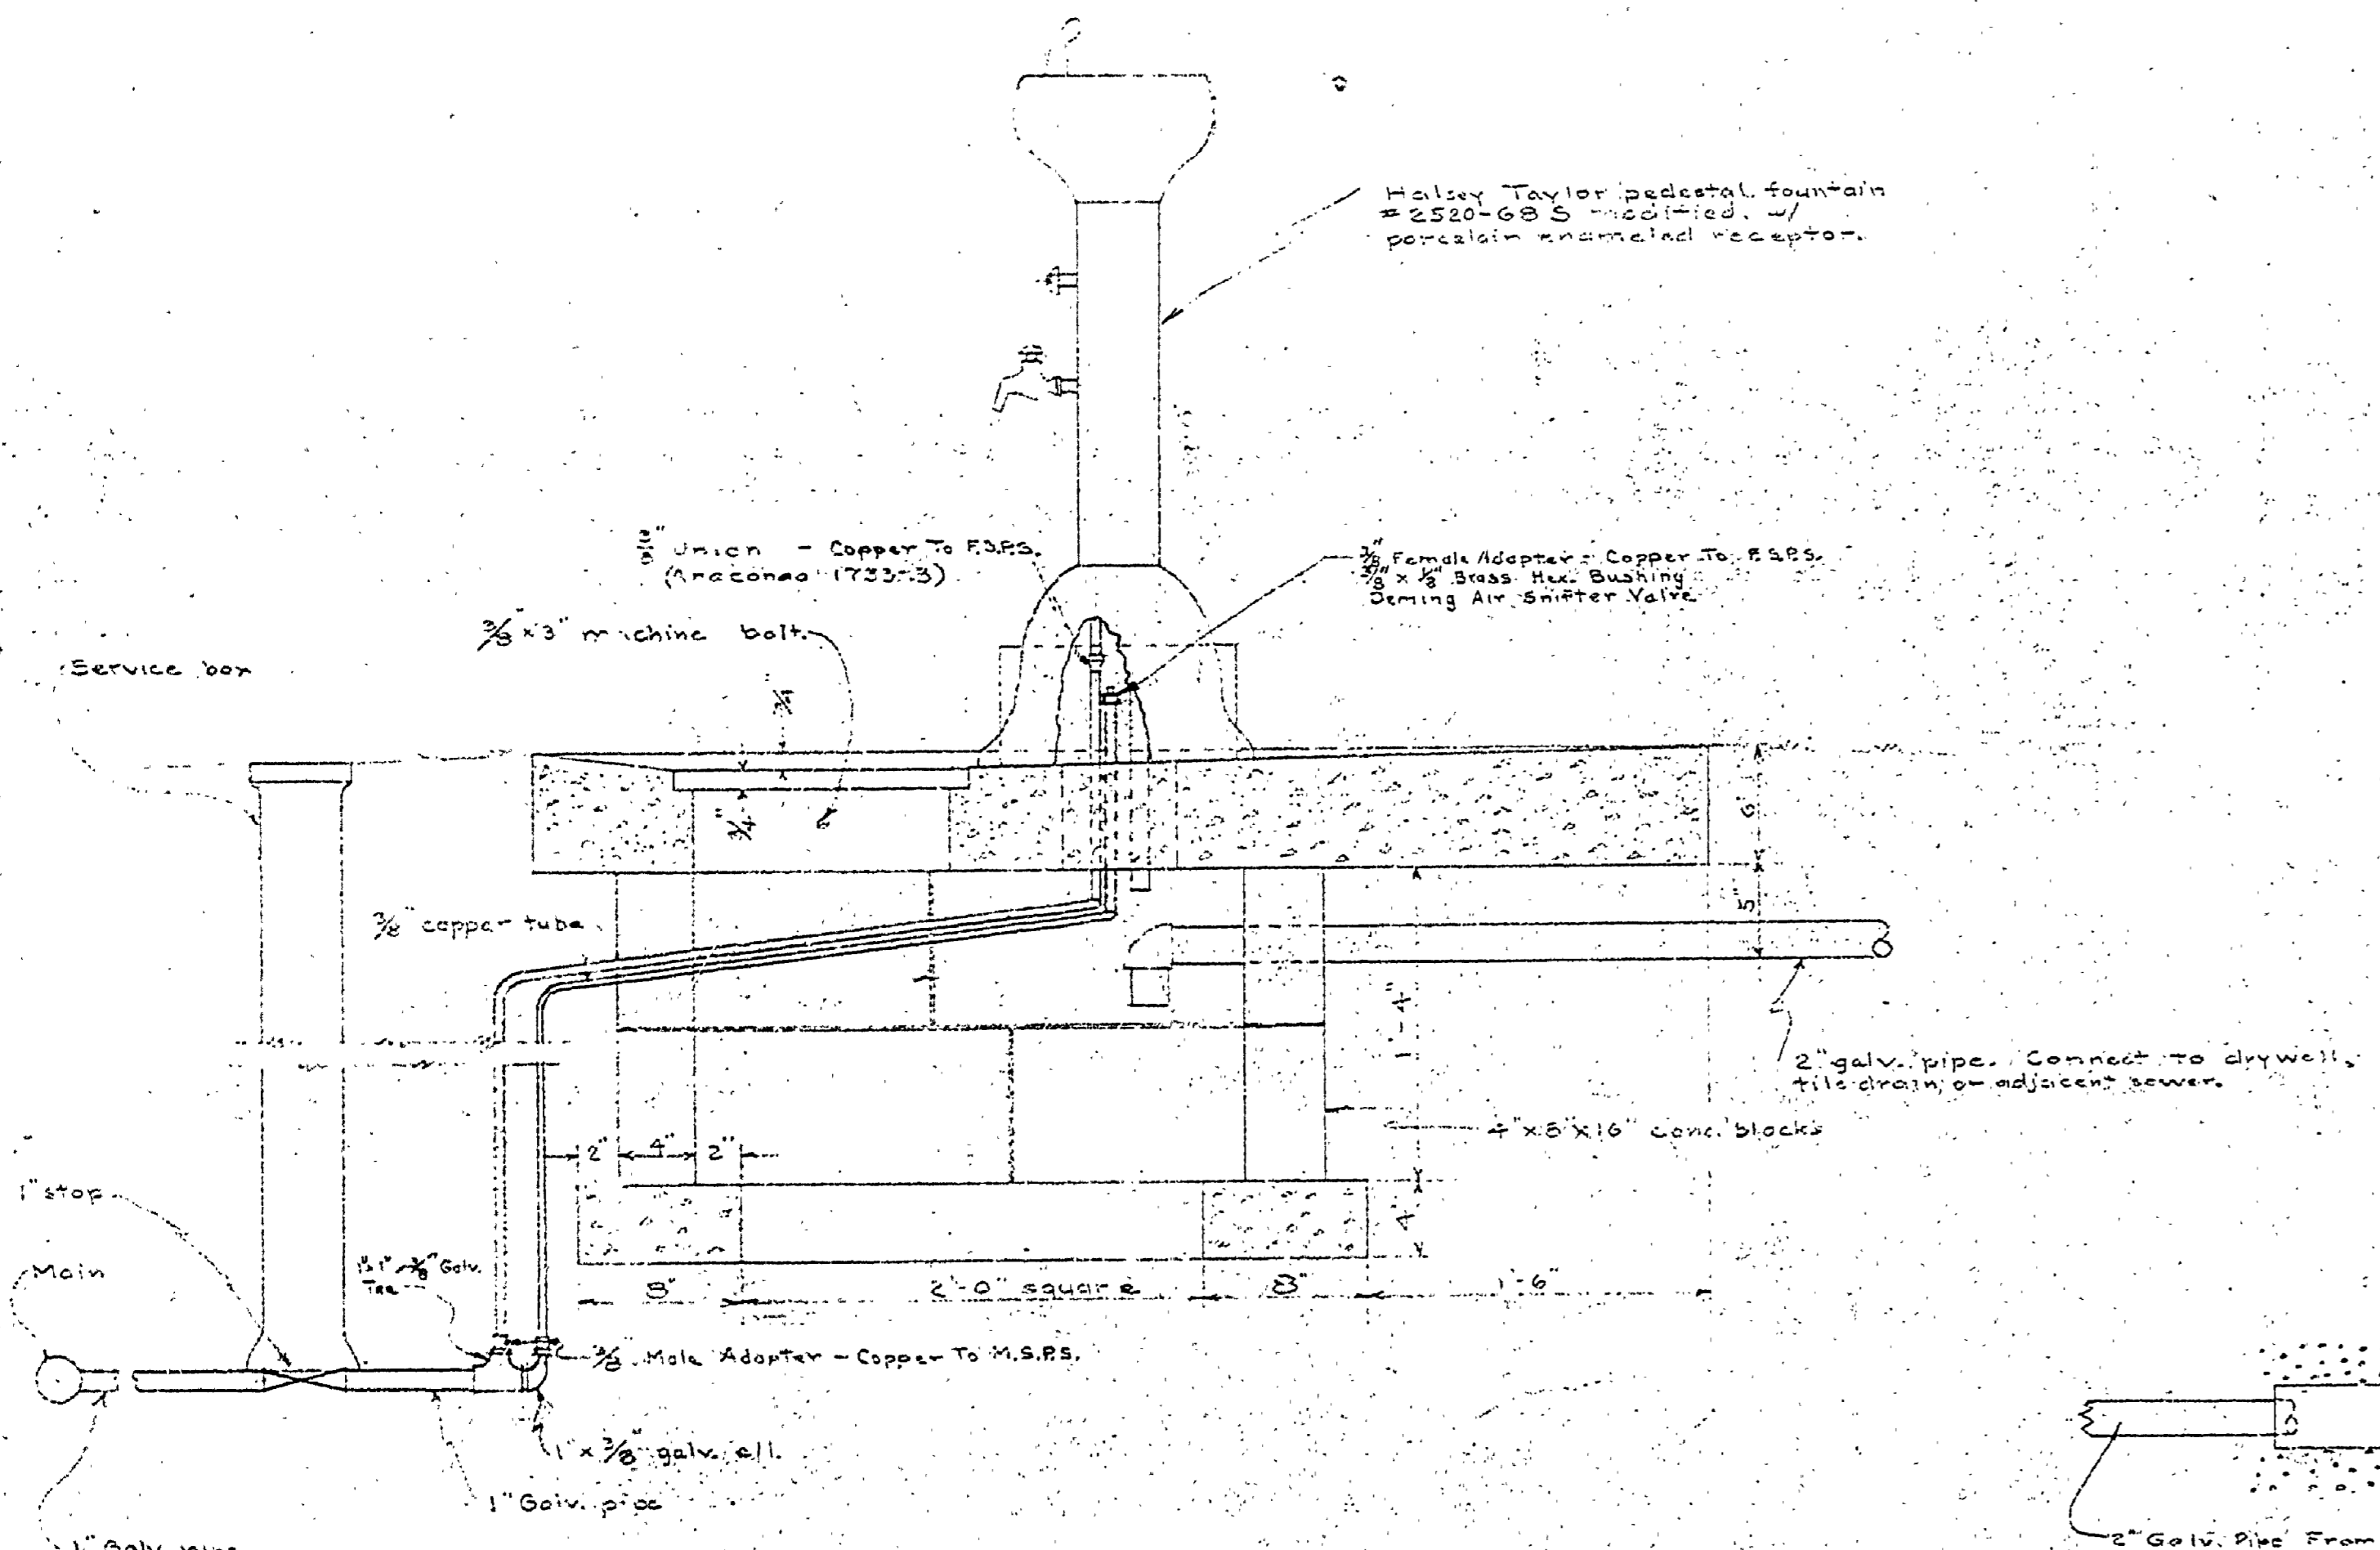

SECTION A-A
Scale: 1/2" = 1'-0"

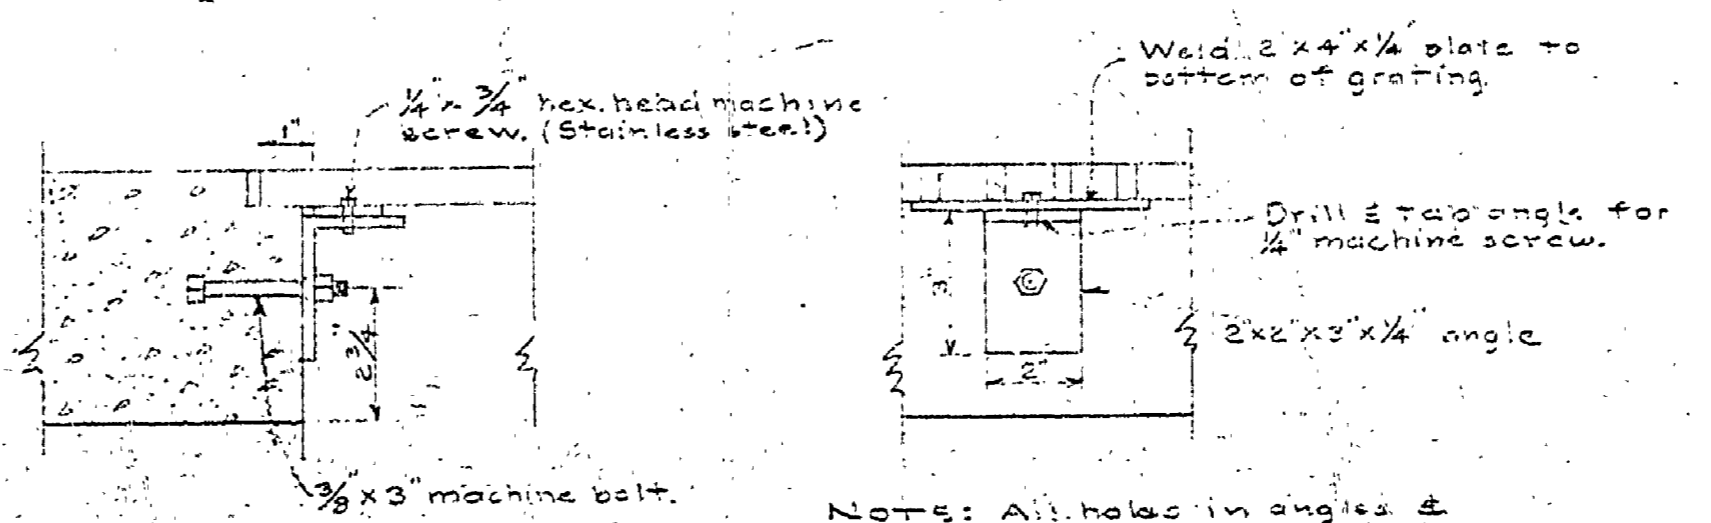

DETAIL FOR FASTENING GRATING TO CONCRETE SLAB
Scale: 2" = 1'-0"

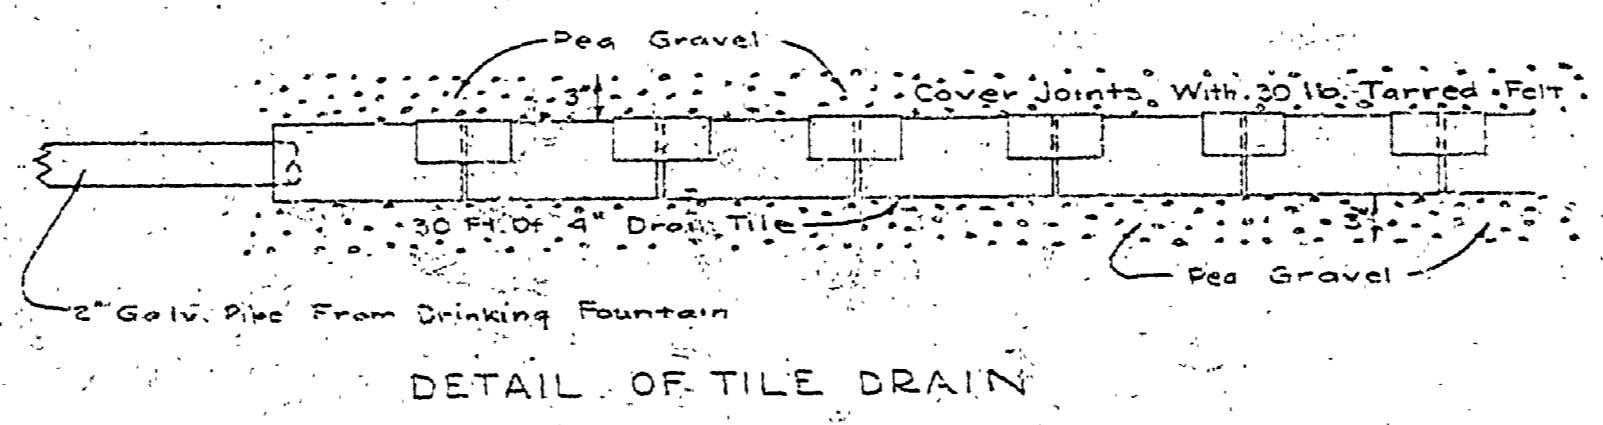

DETAIL OF TILE DRAIN

Note: Shut off Valve in Service Box, Drain Fountain on Fountain and Pump Air Through Smother Valve For Winter Shut Down

STANDARD PLAN FOR DRINKING FOUNTAIN

MICHIGAN DEPARTMENT OF CONSERVATION PARKS AND RECREATION DIVISION

MUSKEGON STATE PARK SNUG HARBOR PICNIC AREA WATER SYSTEM

SHEET NO. 4 OF 4

PLAN NO. E-110